




Existing Ground Floor

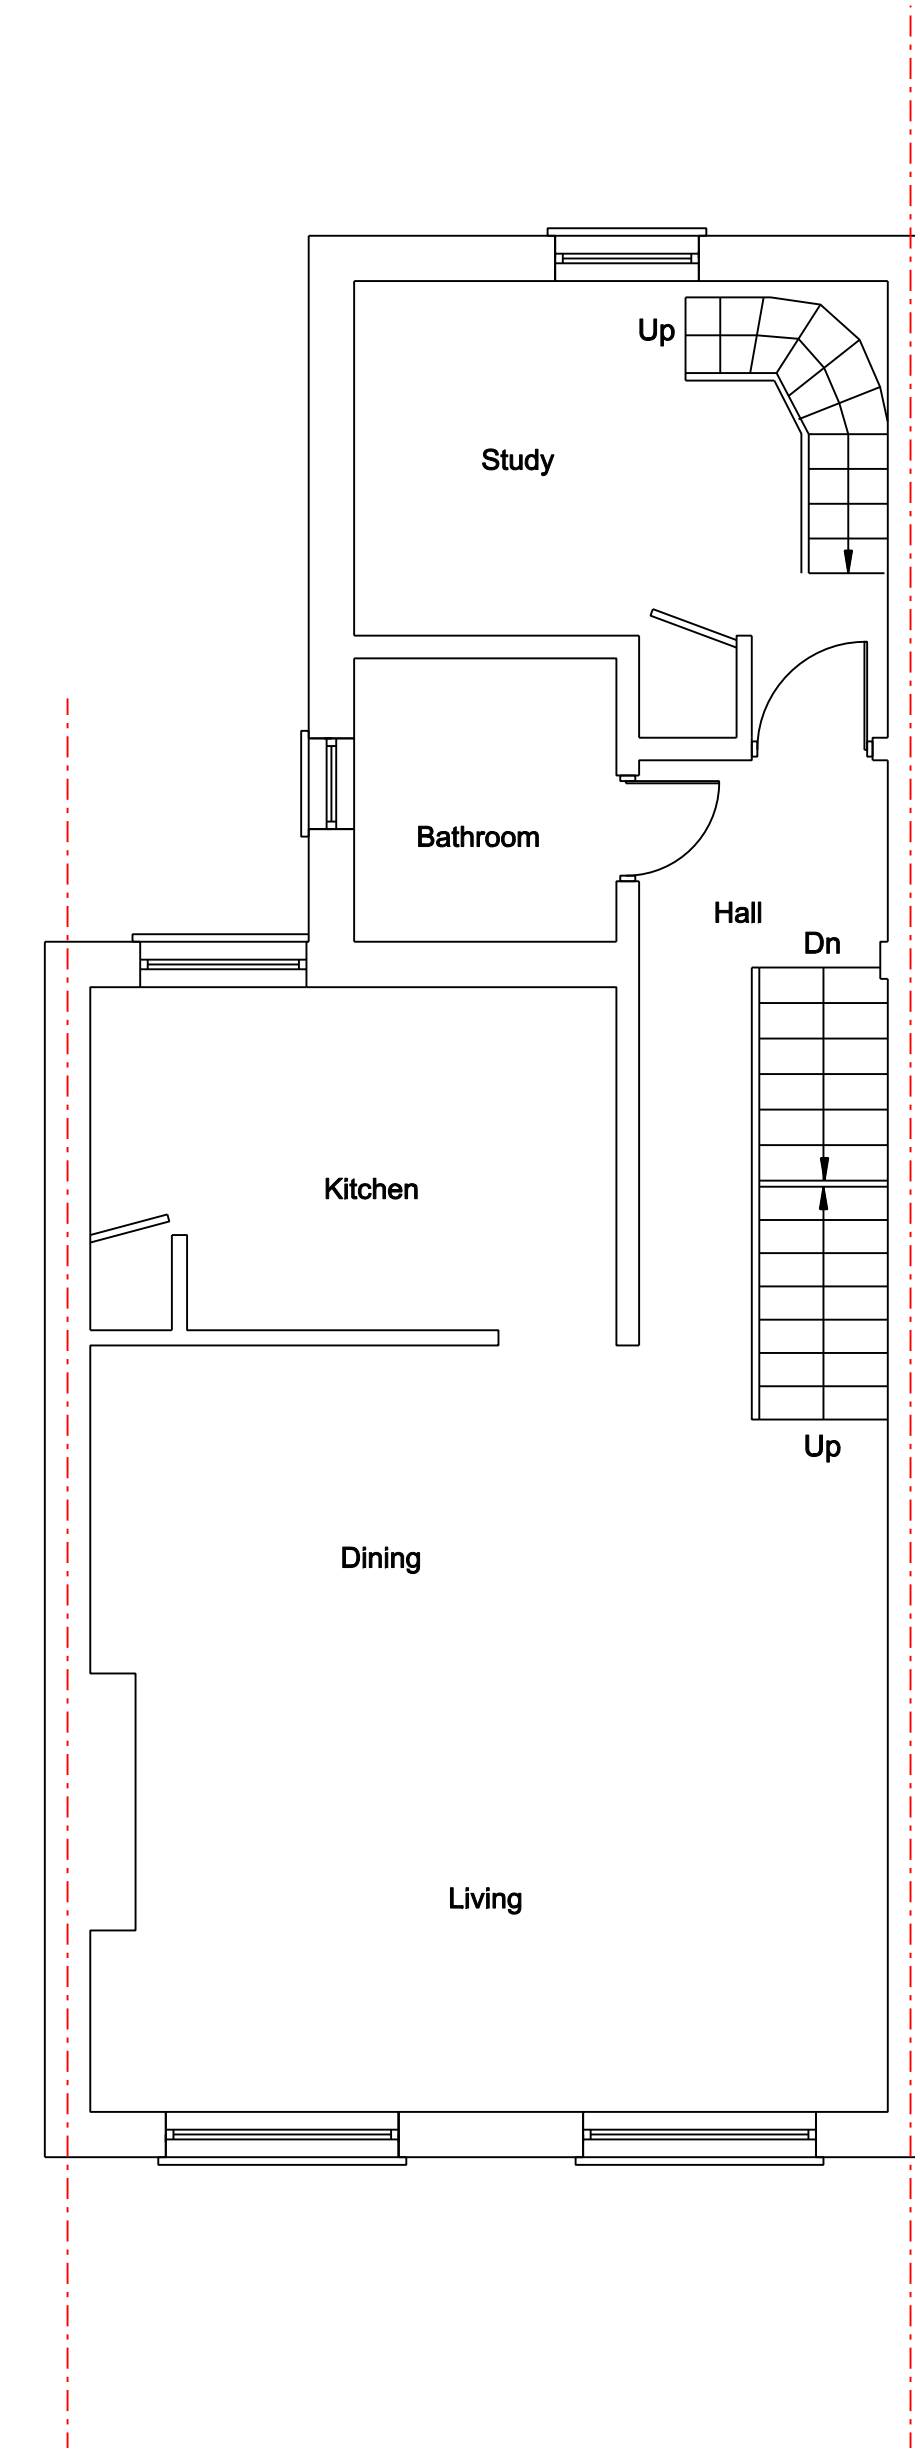


Existing First Floor

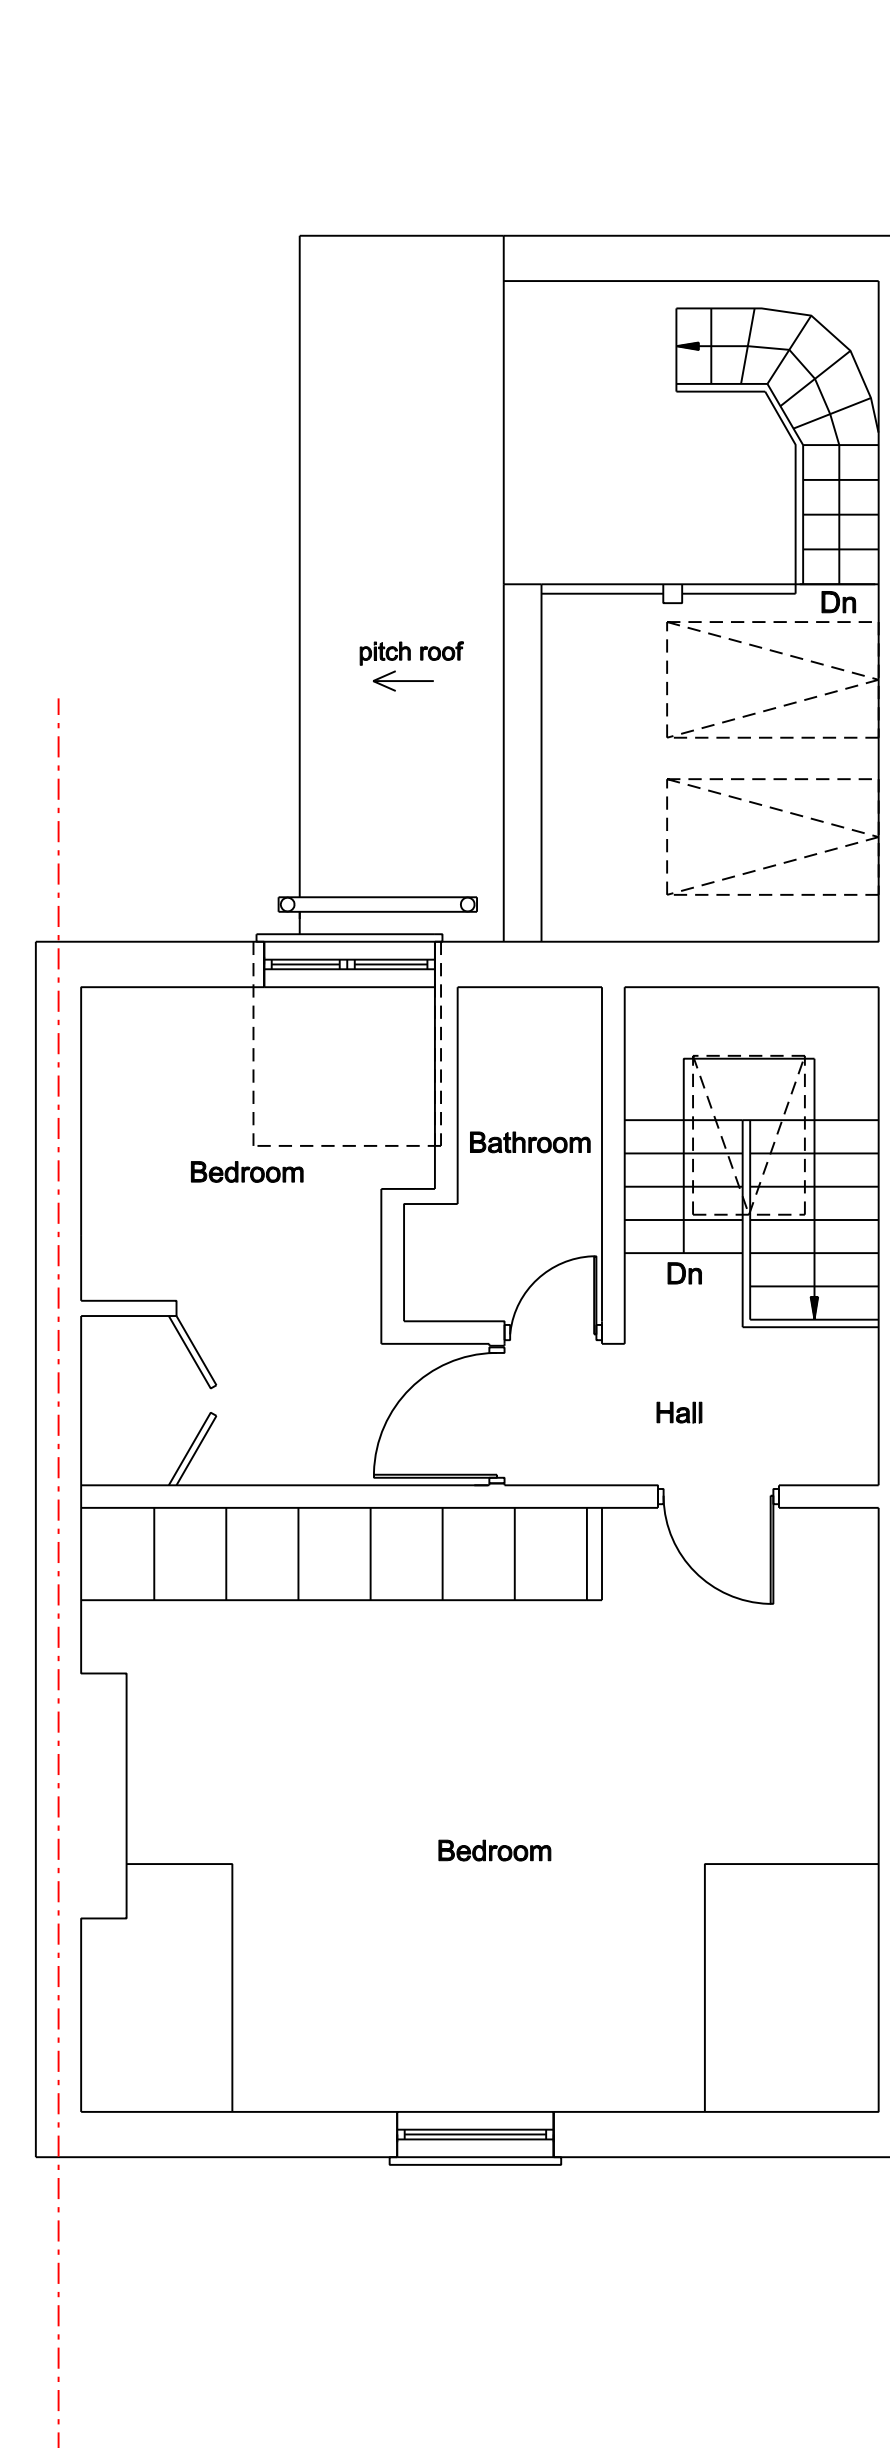

Existing Second Floor

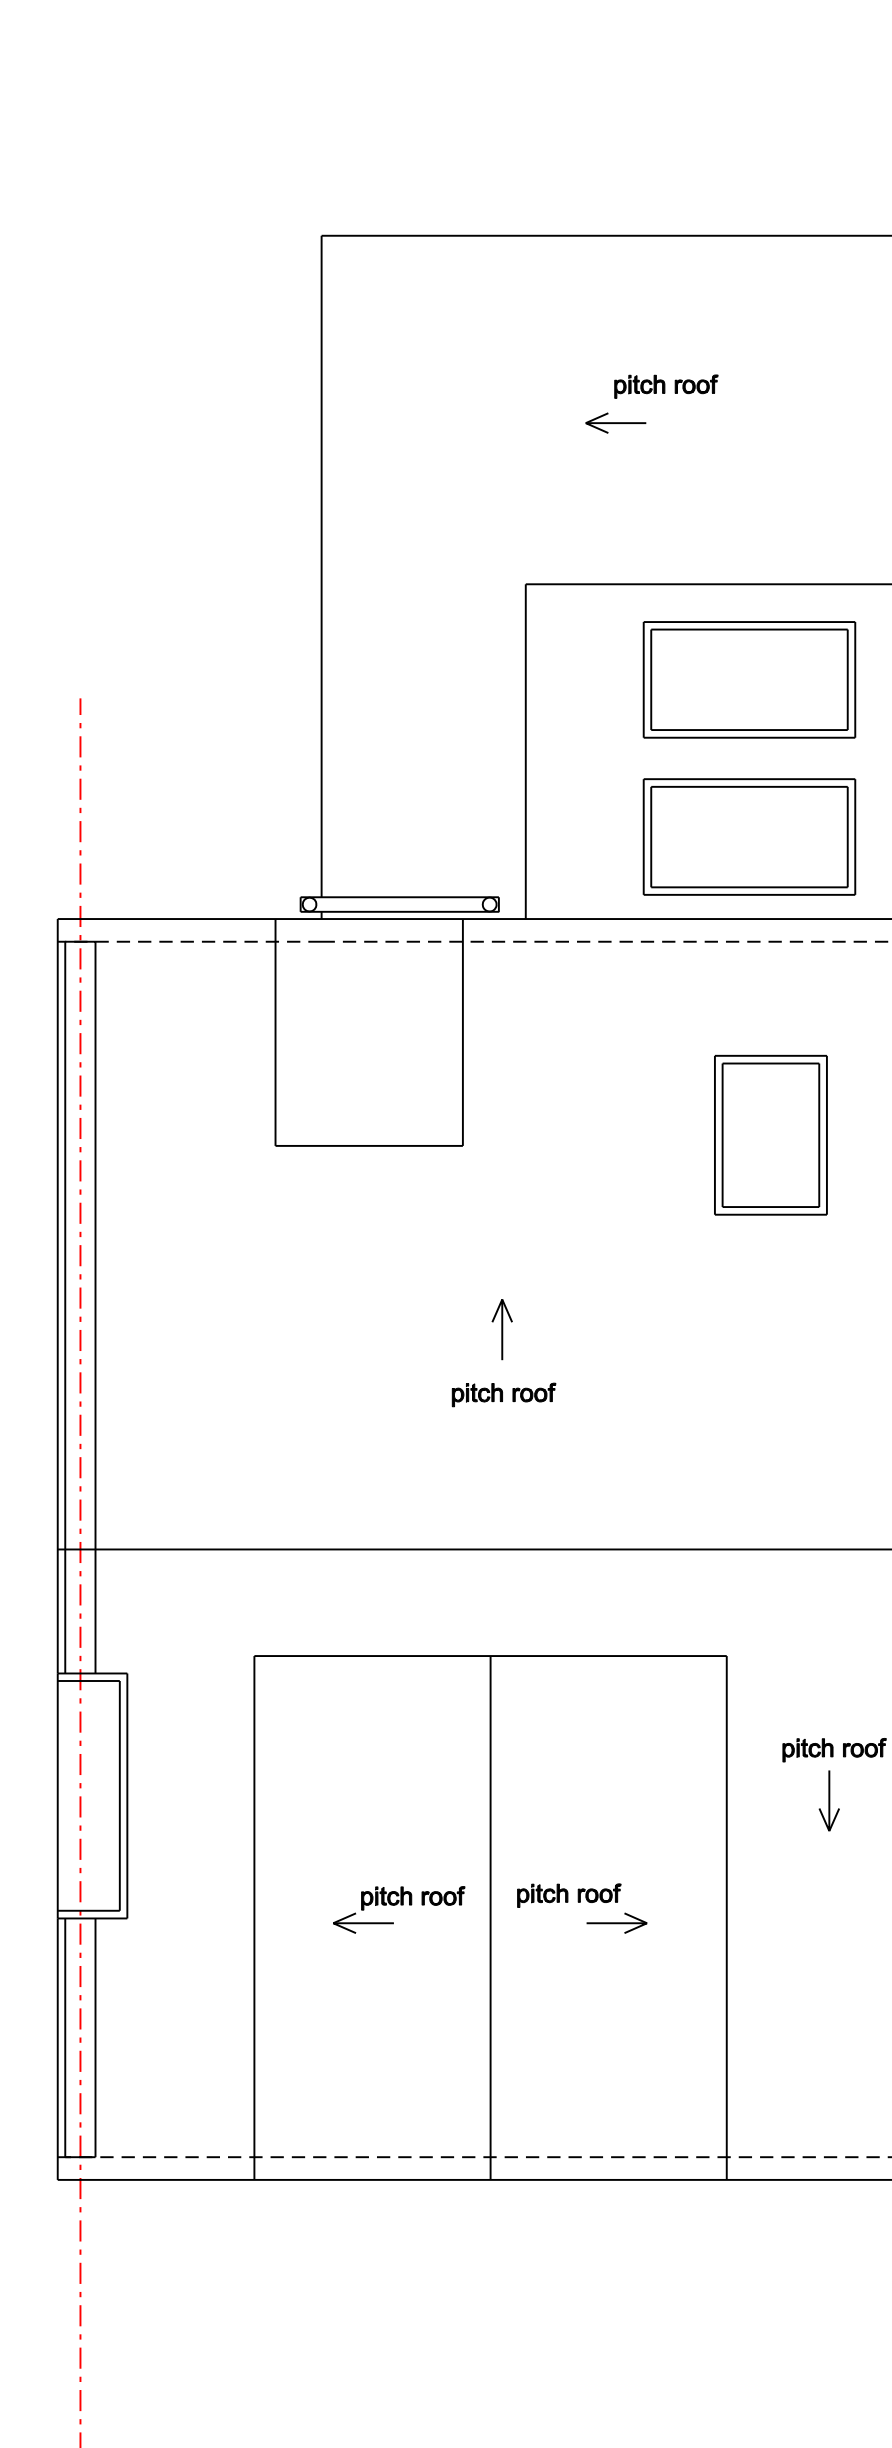

Existing Roof Plan

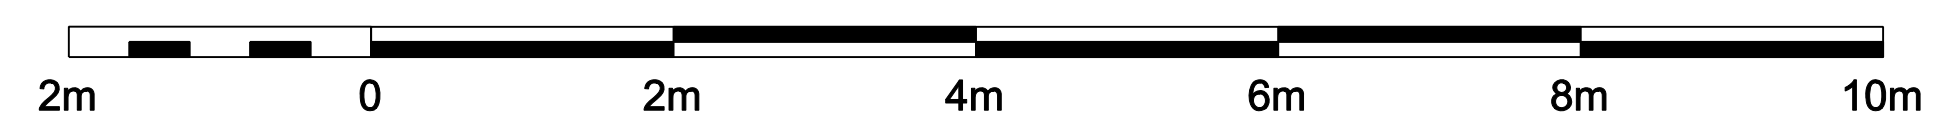

Written dimensions to be taken in preferences to scaled dimensions. The Contractor is responsible for checking all dimensions before work starts.

All work is to be carried out to the requirements, and to the satisfaction of the Local Authority. These drawings are for planning purposes only

Any discrepancies to be brought to the attention of 4D Planning Consultants immediately.

Location Plan

Rev	Date	Description	by	chk

4D PLANNING™

Architecture | Town Planning

T: 0203 1500 183 www.GetMePlanning.com

www.GetMePlanning.com

Client

David Gasperow



Project

1 Agincourt Road, NW3 2PB


Title

Existing Drawings


Date: November 2019	Rev:
Scale: 1:50 @ A1, 1:100 @ A3	/
Drawing No. 4D01	

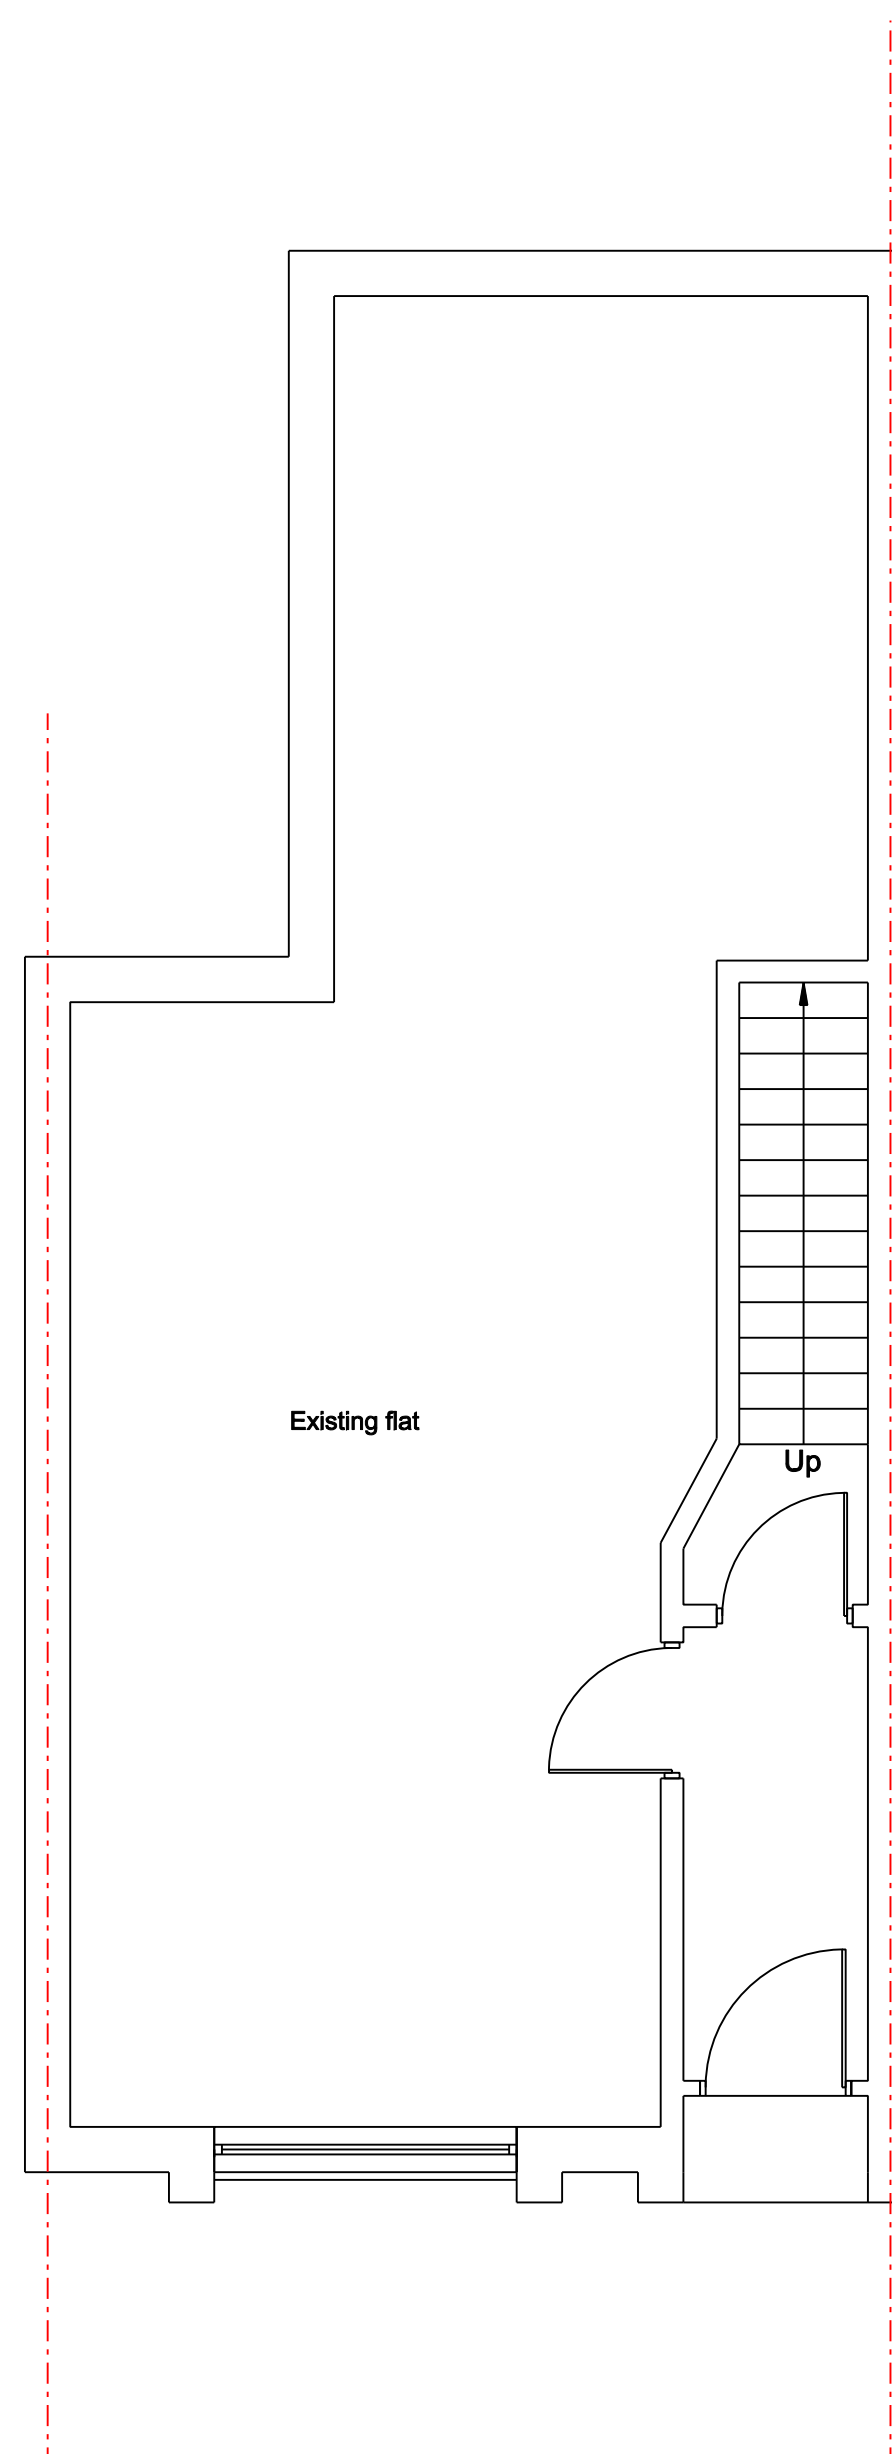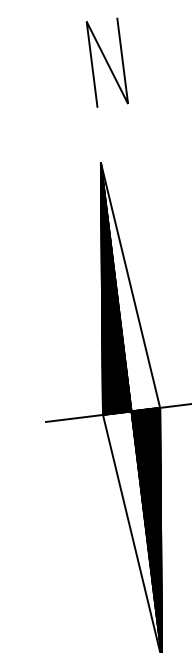

Proposed Ground Floor
No changes

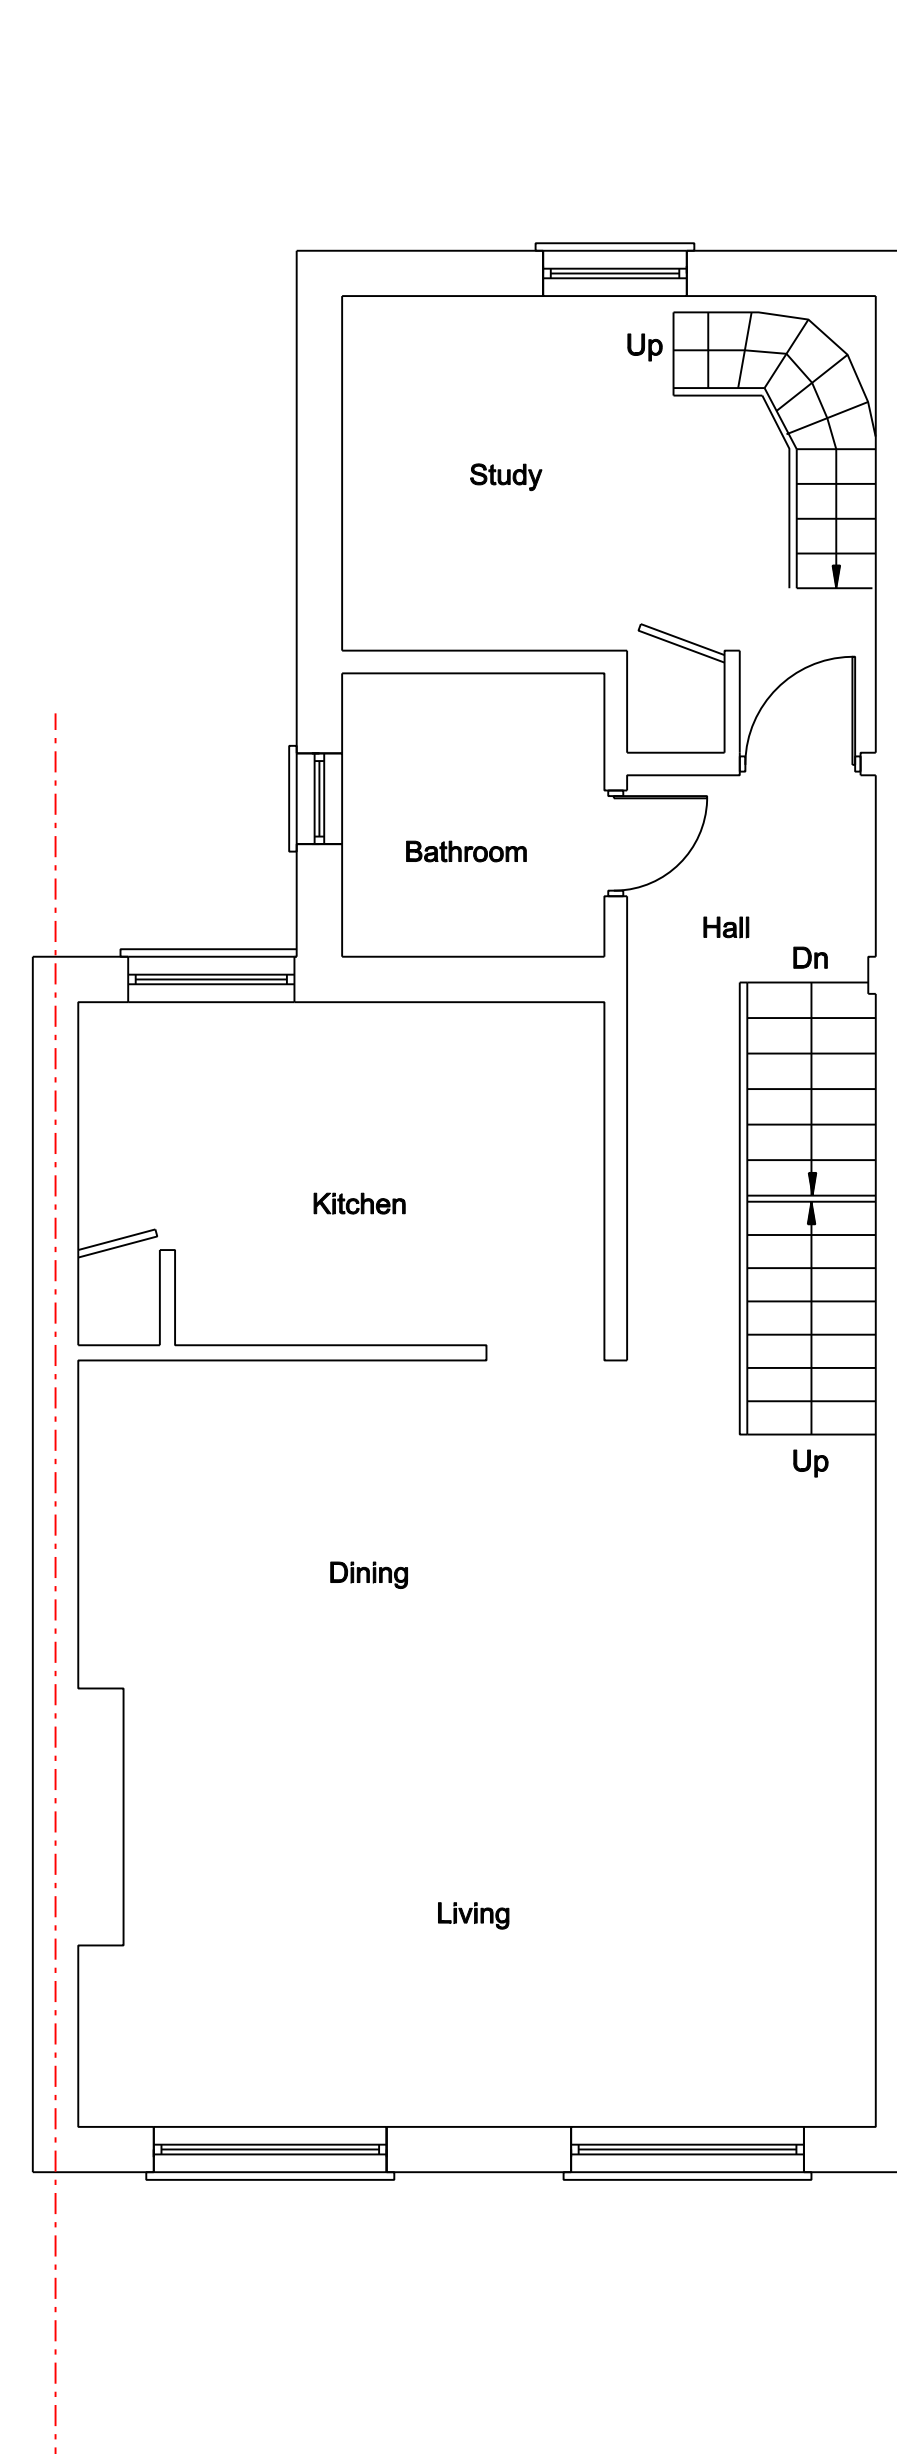


Proposed First Floor
No changes

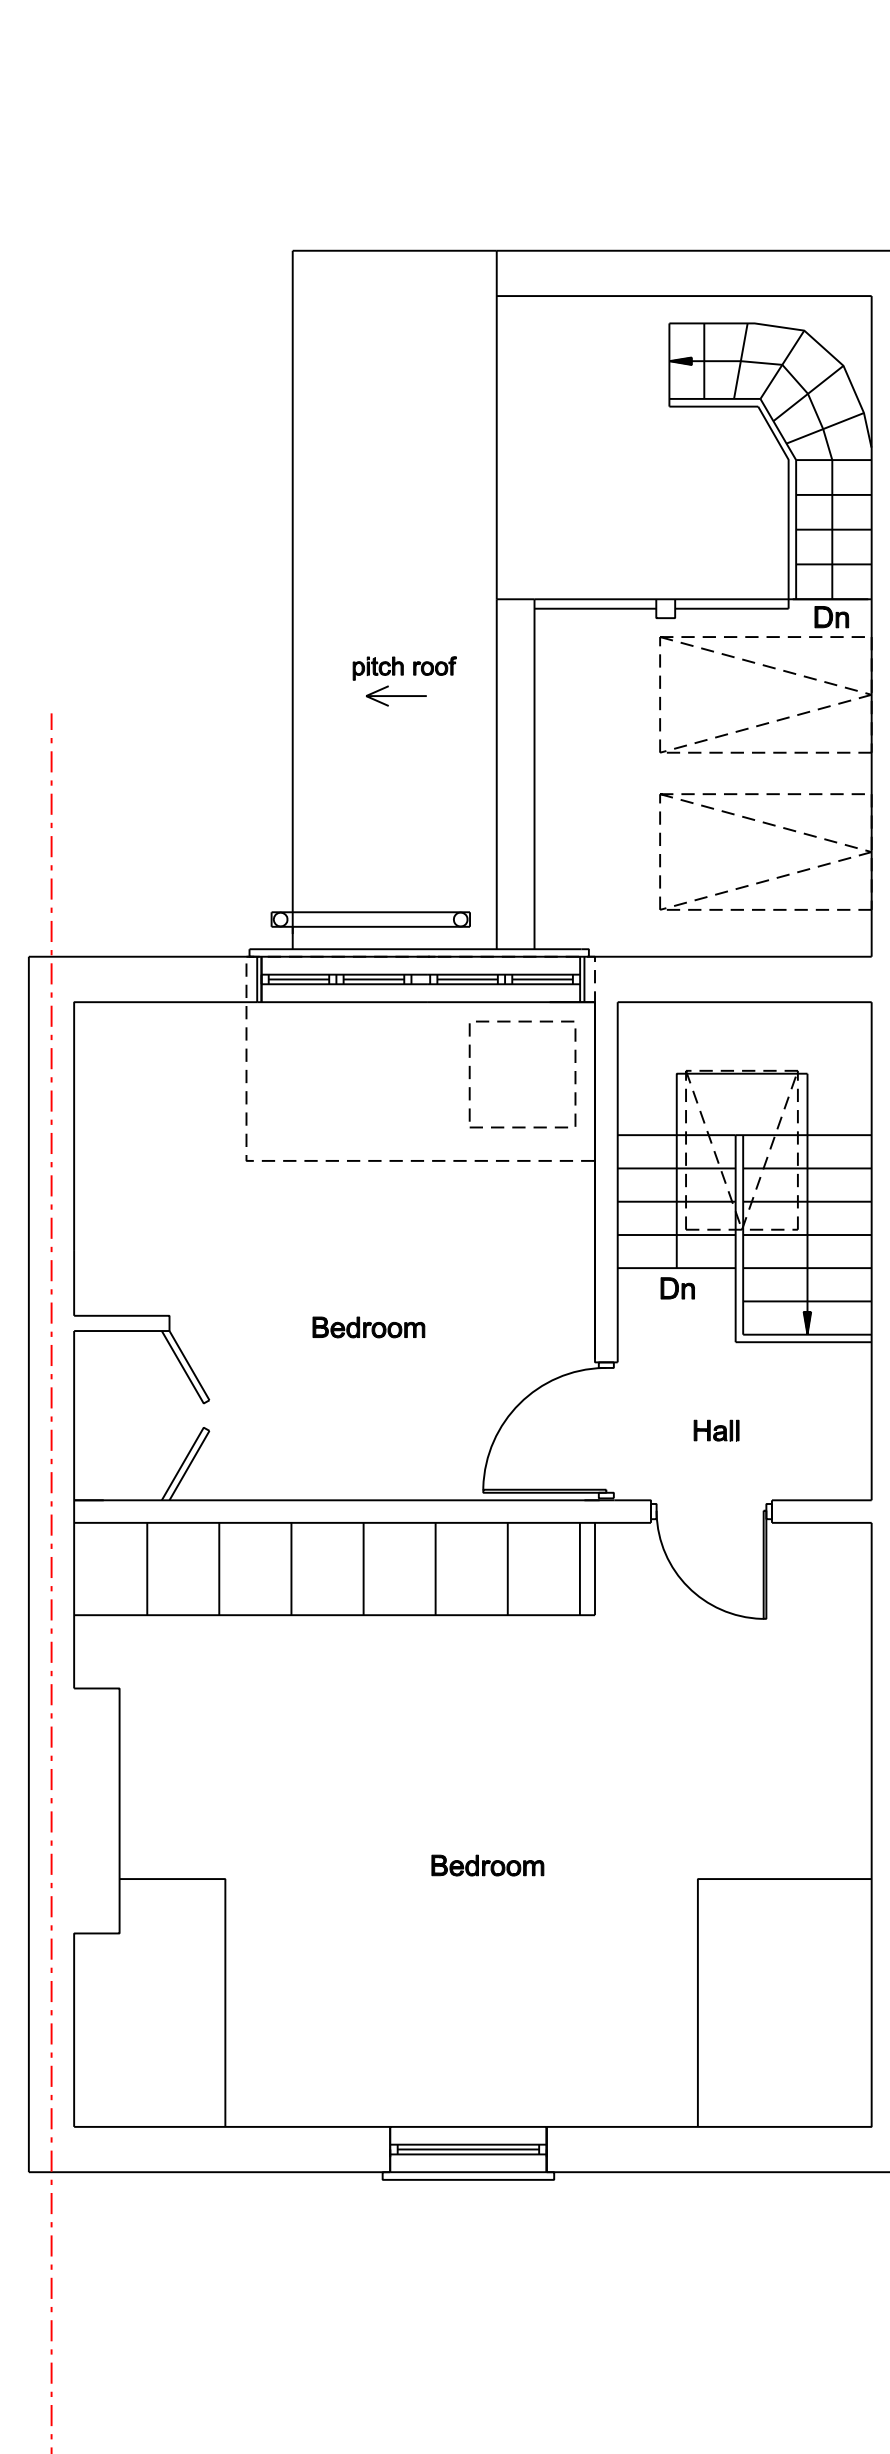


Proposed Second Floor

Existing window to be retained.
New extended dormer to be of
hanging clay tiles to match existing roof

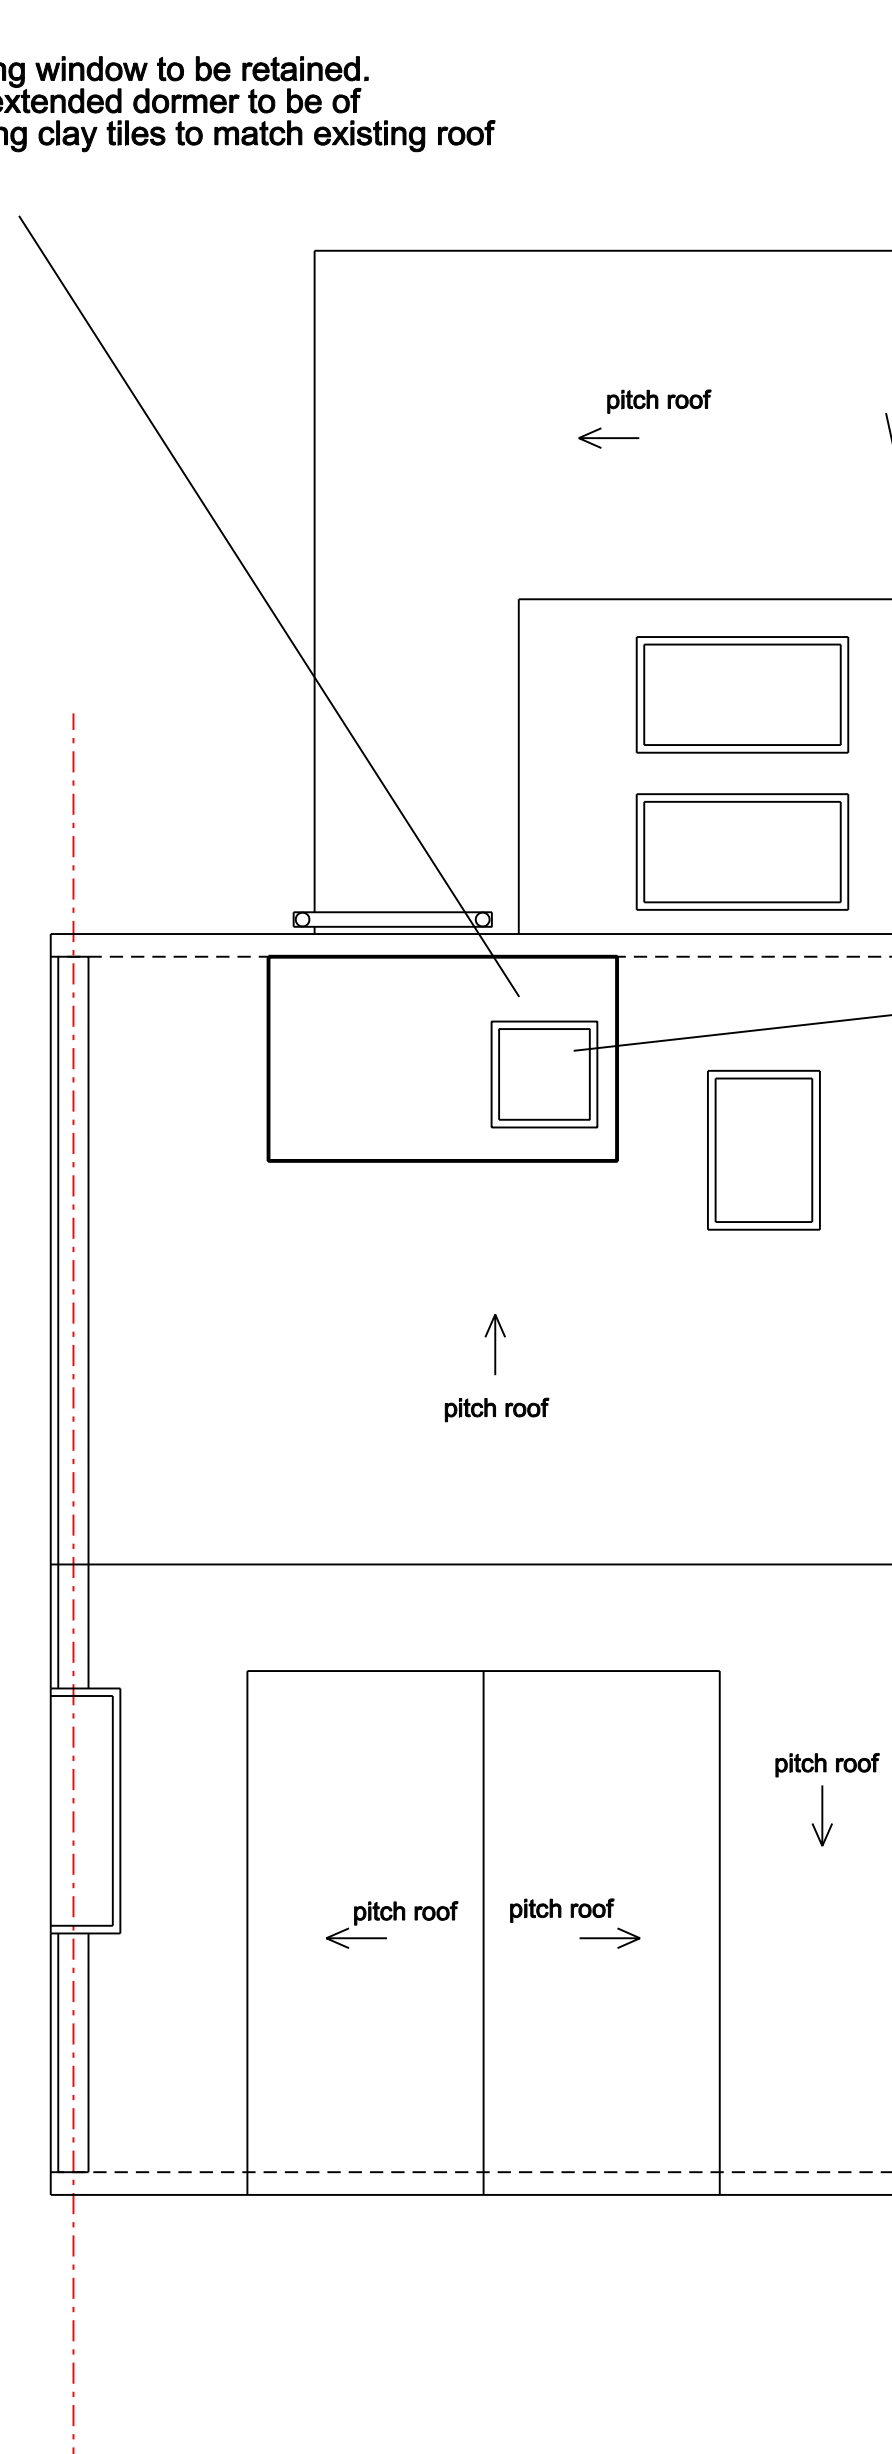

Proposed Roof Plan

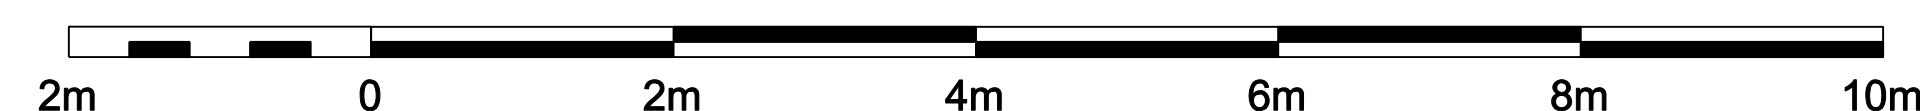

Written dimensions to be taken in preferences to scaled dimensions. The Contractor is responsible for checking all dimensions before work starts.

All work is to be carried out to the requirements, and to the satisfaction of the Local Authority. These drawings are for planning purposes only

Any discrepancies to be brought to the attention of 4D Planning Consultants immediately.

Location Plan

Rev	Date	Description	by	chk
A	06APR	Amendment of rear window and loft layout	EO	EO

4D PLANNING™

Architecture | Town Planning

T: 0203 1500 183 www.GetMePlanning.com

www.GetMePlanning.com

Client

David Gasperow

Project

1 Agincourt Road, NW3 2PB

Title

Proposed Drawings

Date: November 2019

Scale: 1:50 @ A1, 1:100 @ A3


Drawing No. 4D03

Rev:


A



Existing Front Elevation

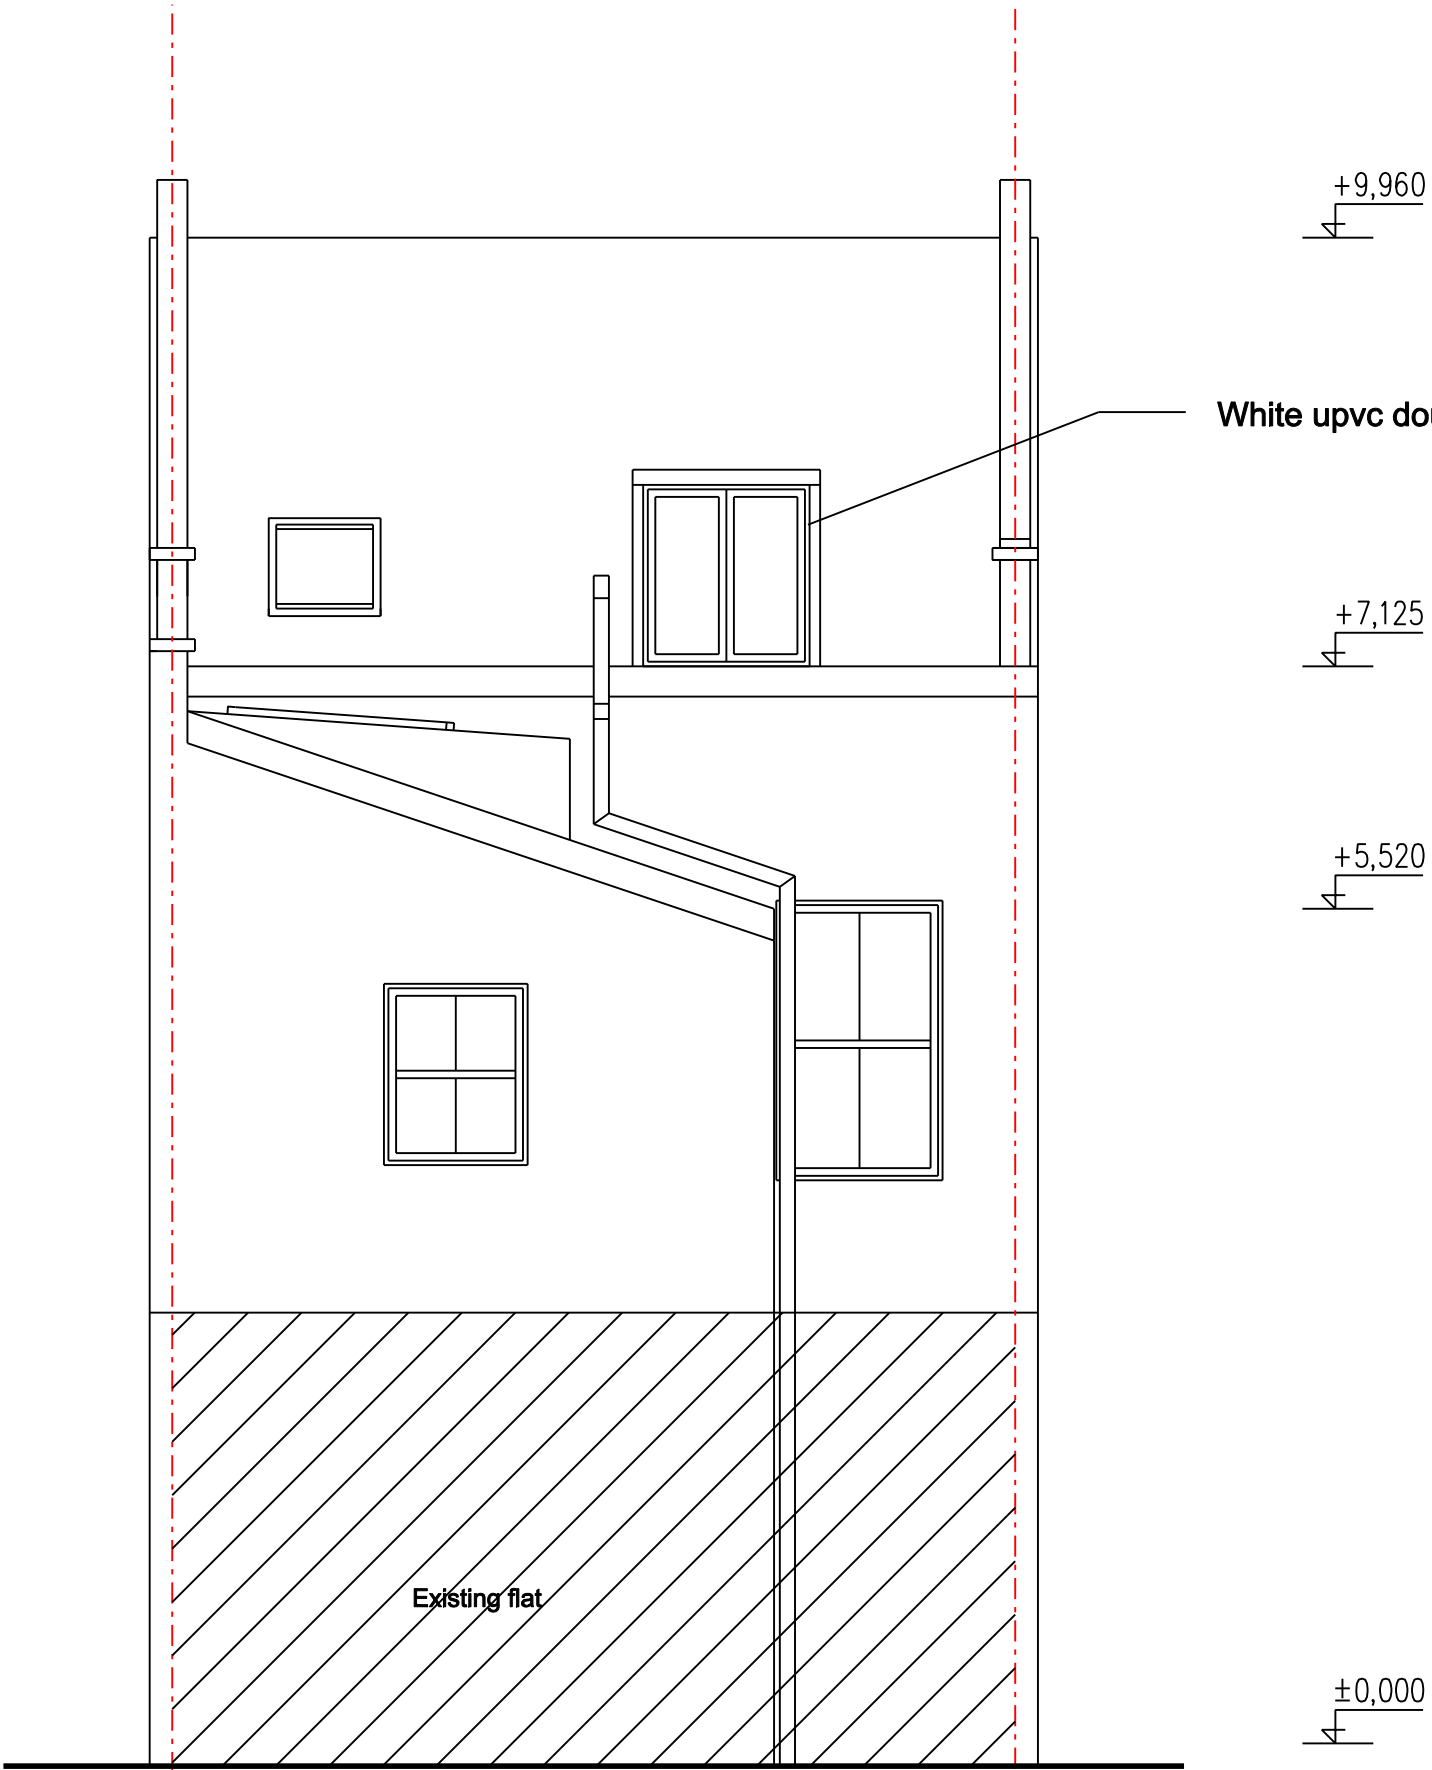

Existing Rear Elevation

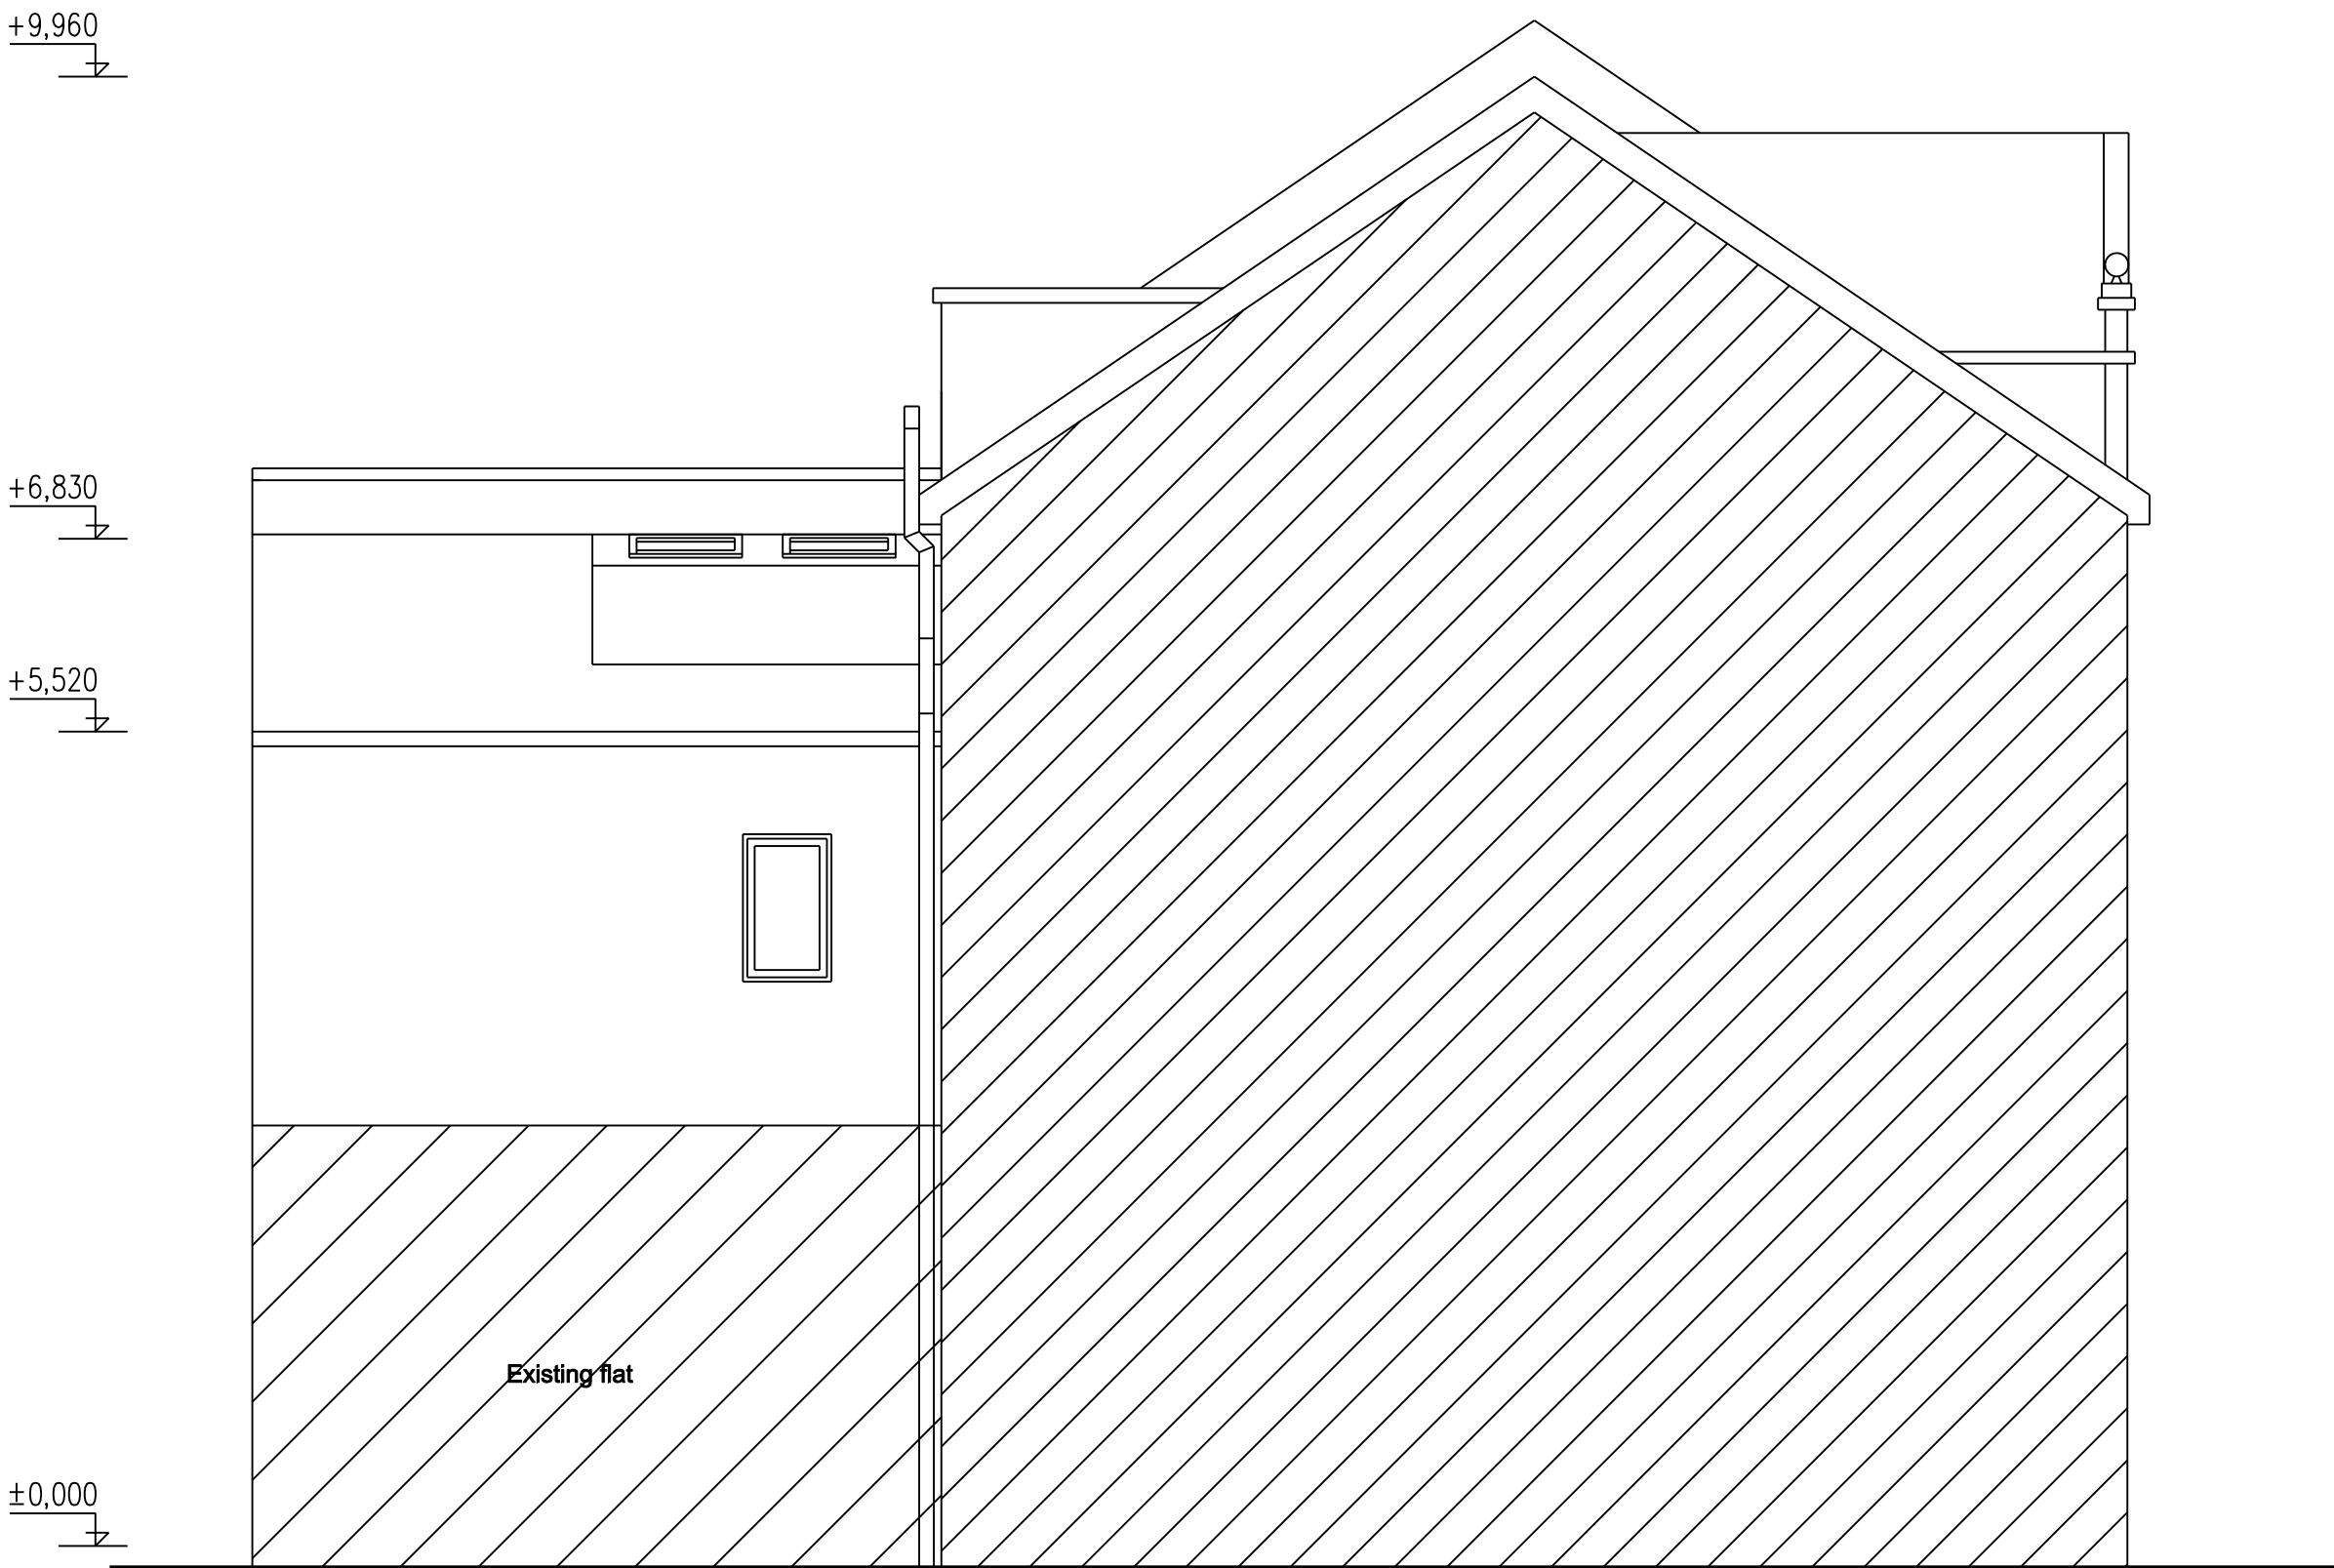

Existing Side Elevation



Written dimensions to be taken in preferences to scaled dimensions. The Contractor is responsible for checking all dimensions before work starts.

All work is to be carried out to the requirements, and to the satisfaction of the Local Authority. These drawings are for planning purposes only

Any discrepancies to be brought to the attention of 4D Planning Consultants immediately.

Location Plan

Rev	Date	Description	by	chk

4D PLANNING™

Architecture | Town Planning

T: 0203 1500 183 www.GetMePlanning.com




www.GetMePlanning.com

Client
David Gasperow

Project
1 Agincourt Road, NW3 2PB

Title
Existing Drawings

Date: November 2019	Rev: /
Scale: 1:50 @ A1, 1:100 @ A3	
Drawing No. 4D02	

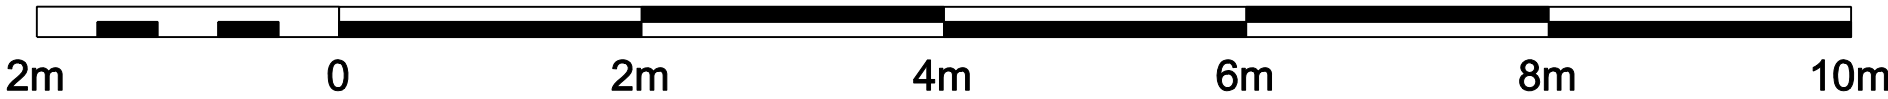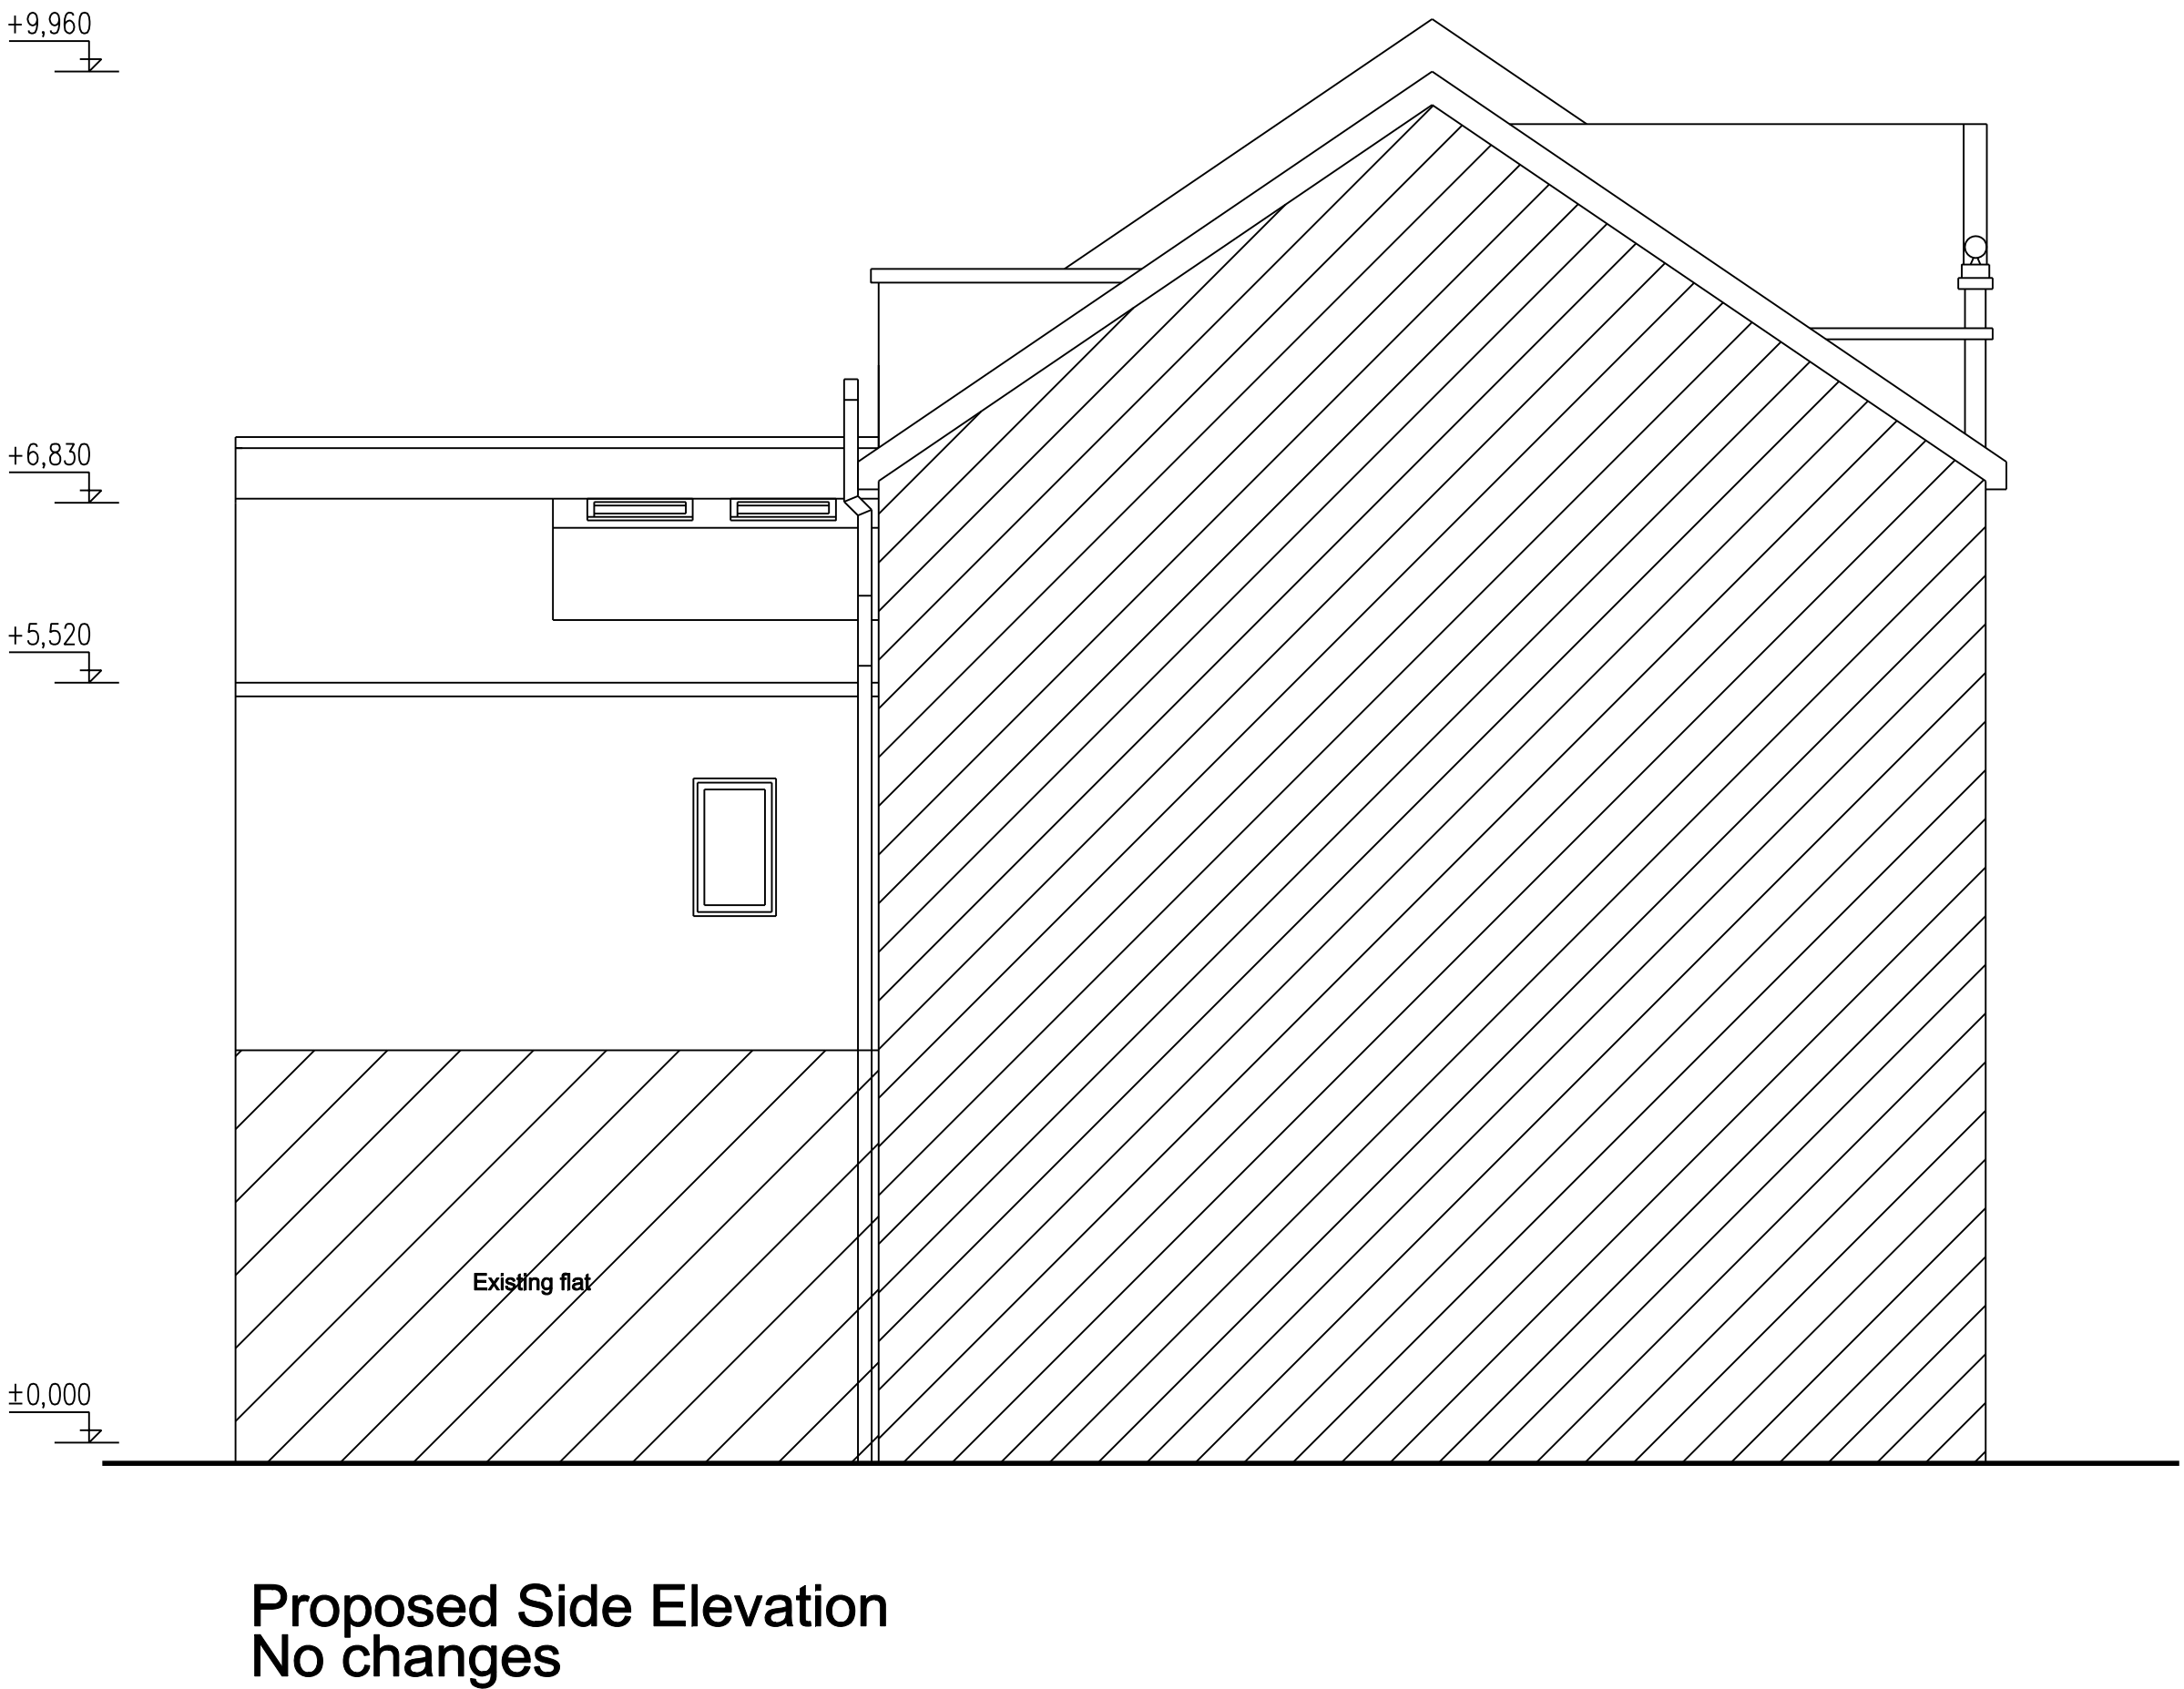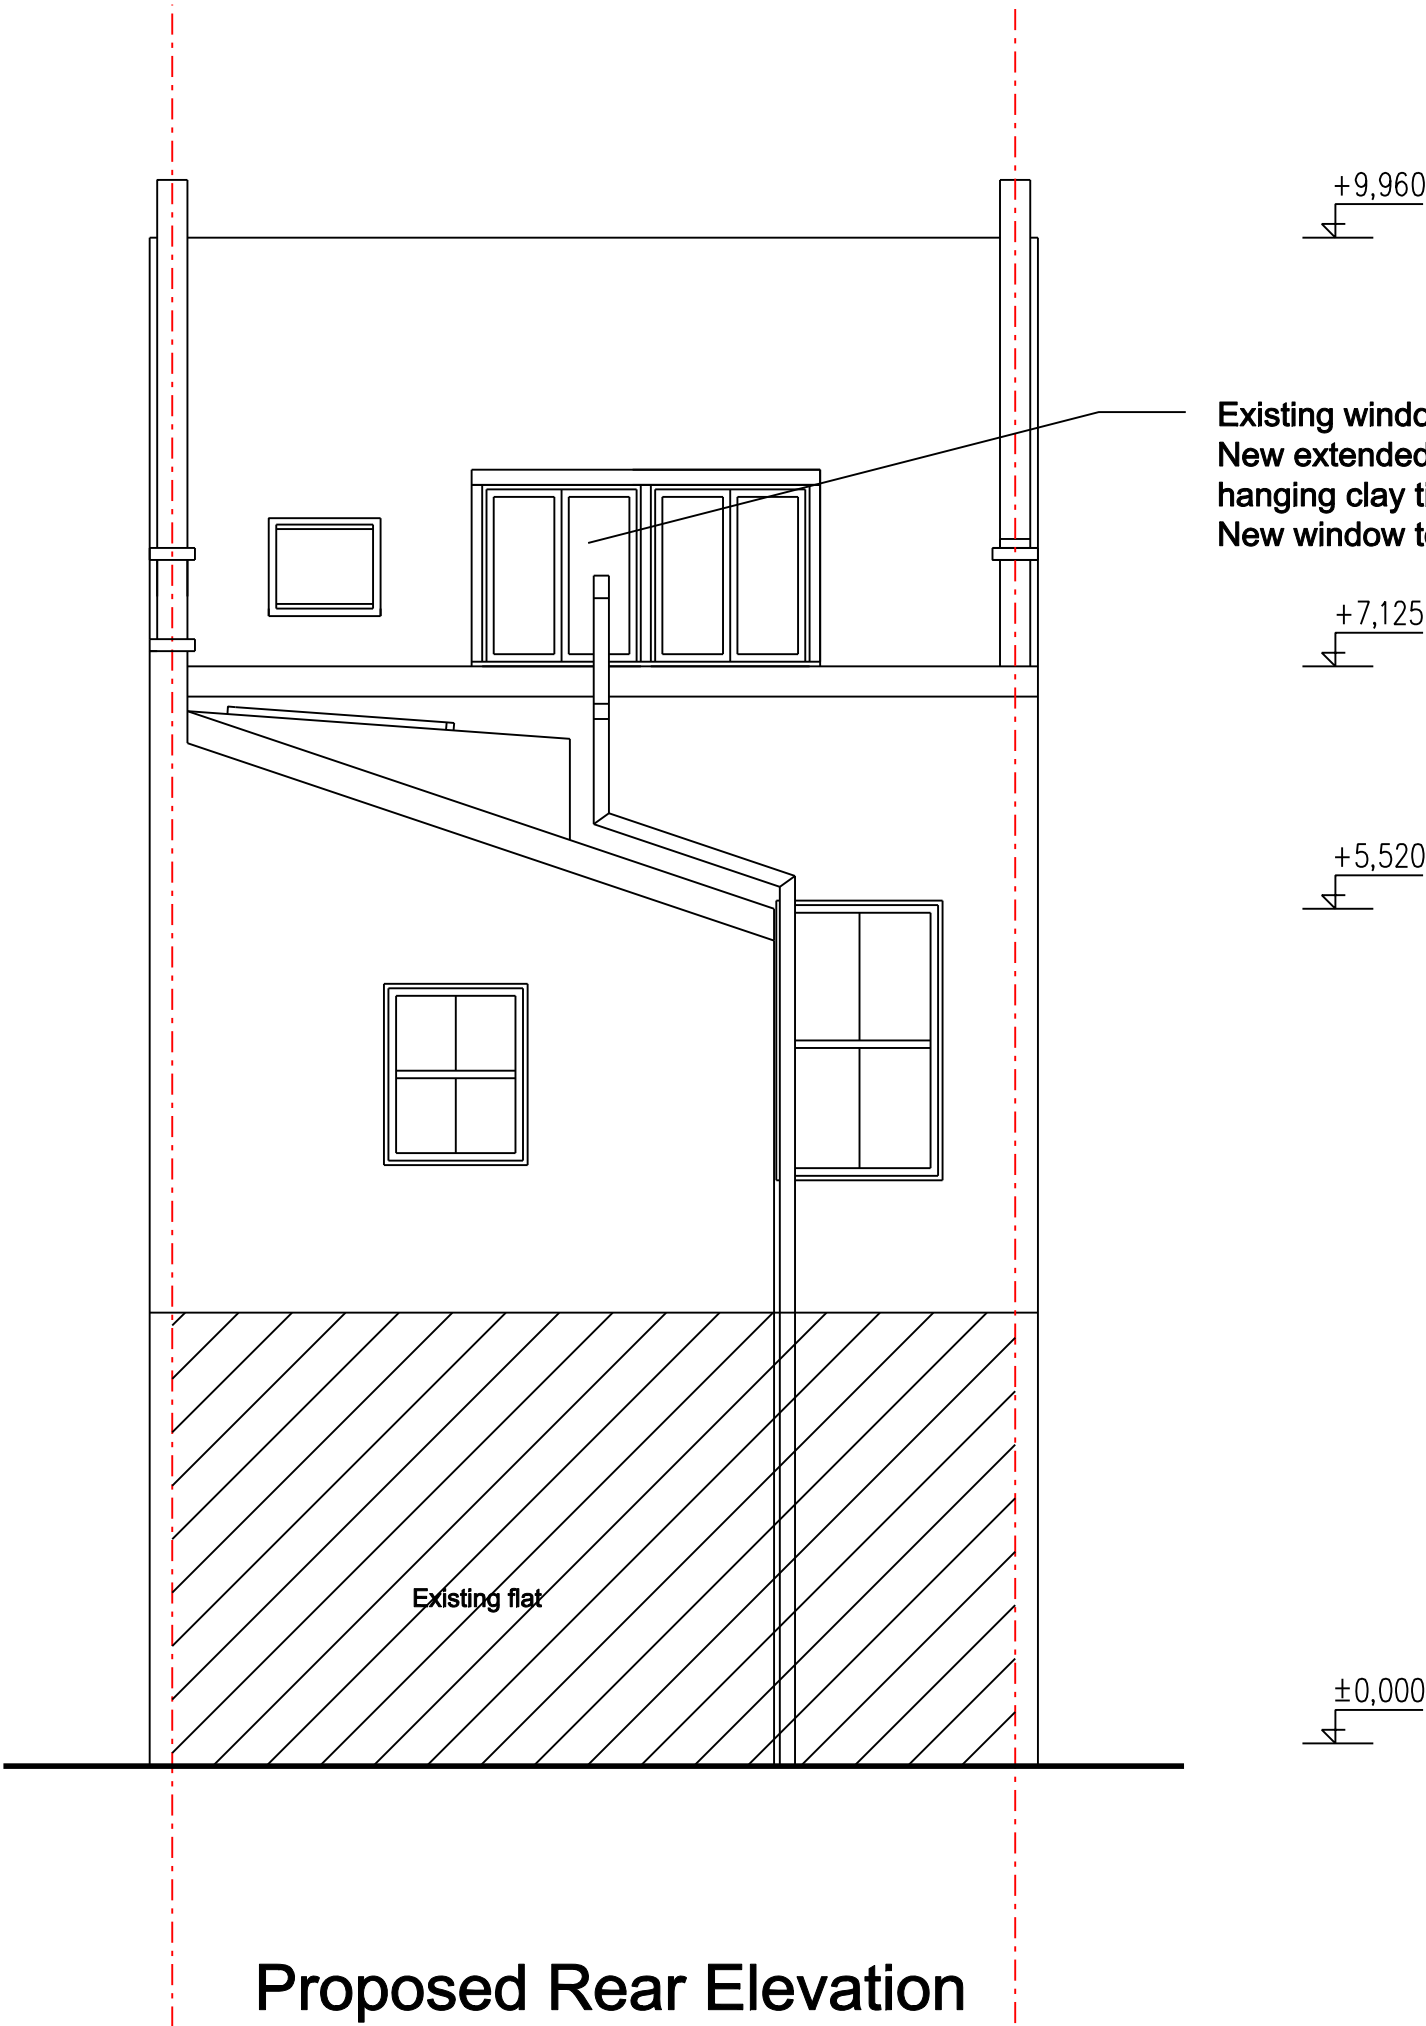

Written dimensions to be taken in preferences to scaled dimensions. The Contractor is responsible for checking all dimensions before work starts.

All work is to be carried out to the requirements, and to the satisfaction of the Local Authority. These drawings are for planning purposes only

Any discrepancies to be brought to the attention of 4D Planning Consultants immediately.

Location Plan

Rev	Date	Description	by	chk
A	06APR	Amendment of rear window and loft layout	EO	EO

4D PLANNING™

Architecture | Town Planning

T: 0203 1500 183 www.GetMePlanning.com

www.GetMePlanning.com

Client
David Gasperow

Project
1 Agincourt Road, NW3 2PB

Title
Proposed Drawings

Date: November 2019	Rev: A
Scale: 1:50 @ A1, 1:100 @ A3	
Drawing No. 4D04	