


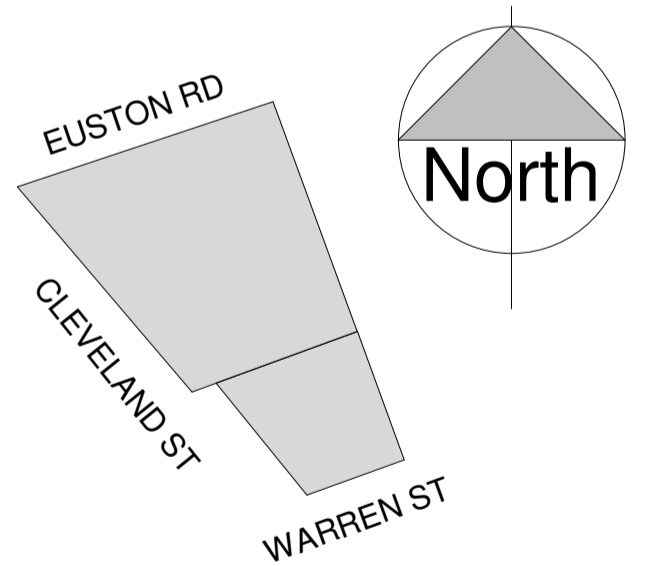

NOTE
Elevations issued for window references only.



South Elevation - Warren Steet _ Windows
1 : 50

REV	DESCRIPTION	DATE	DRAWN	AUTH	REV	DESCRIPTION	DATE	DRAWN	AUTH
PL1	Issued to Planner for information.	07.02.20	IR	KC					


© Copyright of the information is vested in **Gibberd Ltd.**
Do not scale from the drawing, work to figured dimensions only.
All dimensions are to be checked on site.
For the avoidance of any doubt, all dimensions are measured to wall structure and not finishes unless otherwise stated.




t: 020 7739 3400
f: 020 7739 8948
w: www.gibberd.com
e: studio@gibberd.com

117-121 Curtain Road
London EC2A 3AD

Client: ARJ Construction Ltd		Internal Project No: G0642	
Project: Cambridge House		Suitability: S1	
Title: South Elevation - Warren Street			
Series: (02) PLANNING	Date: 07/02/20	Scale (A1):	As indicated
Job No: G0642	Originator: GIB	Zone: 00	Level: ZZ
Type: EL	Role: A	Number: 0202	Rev: PL1
Drawn: IR	Reviewed: IR	Auth: IR	Status: INFORMATION

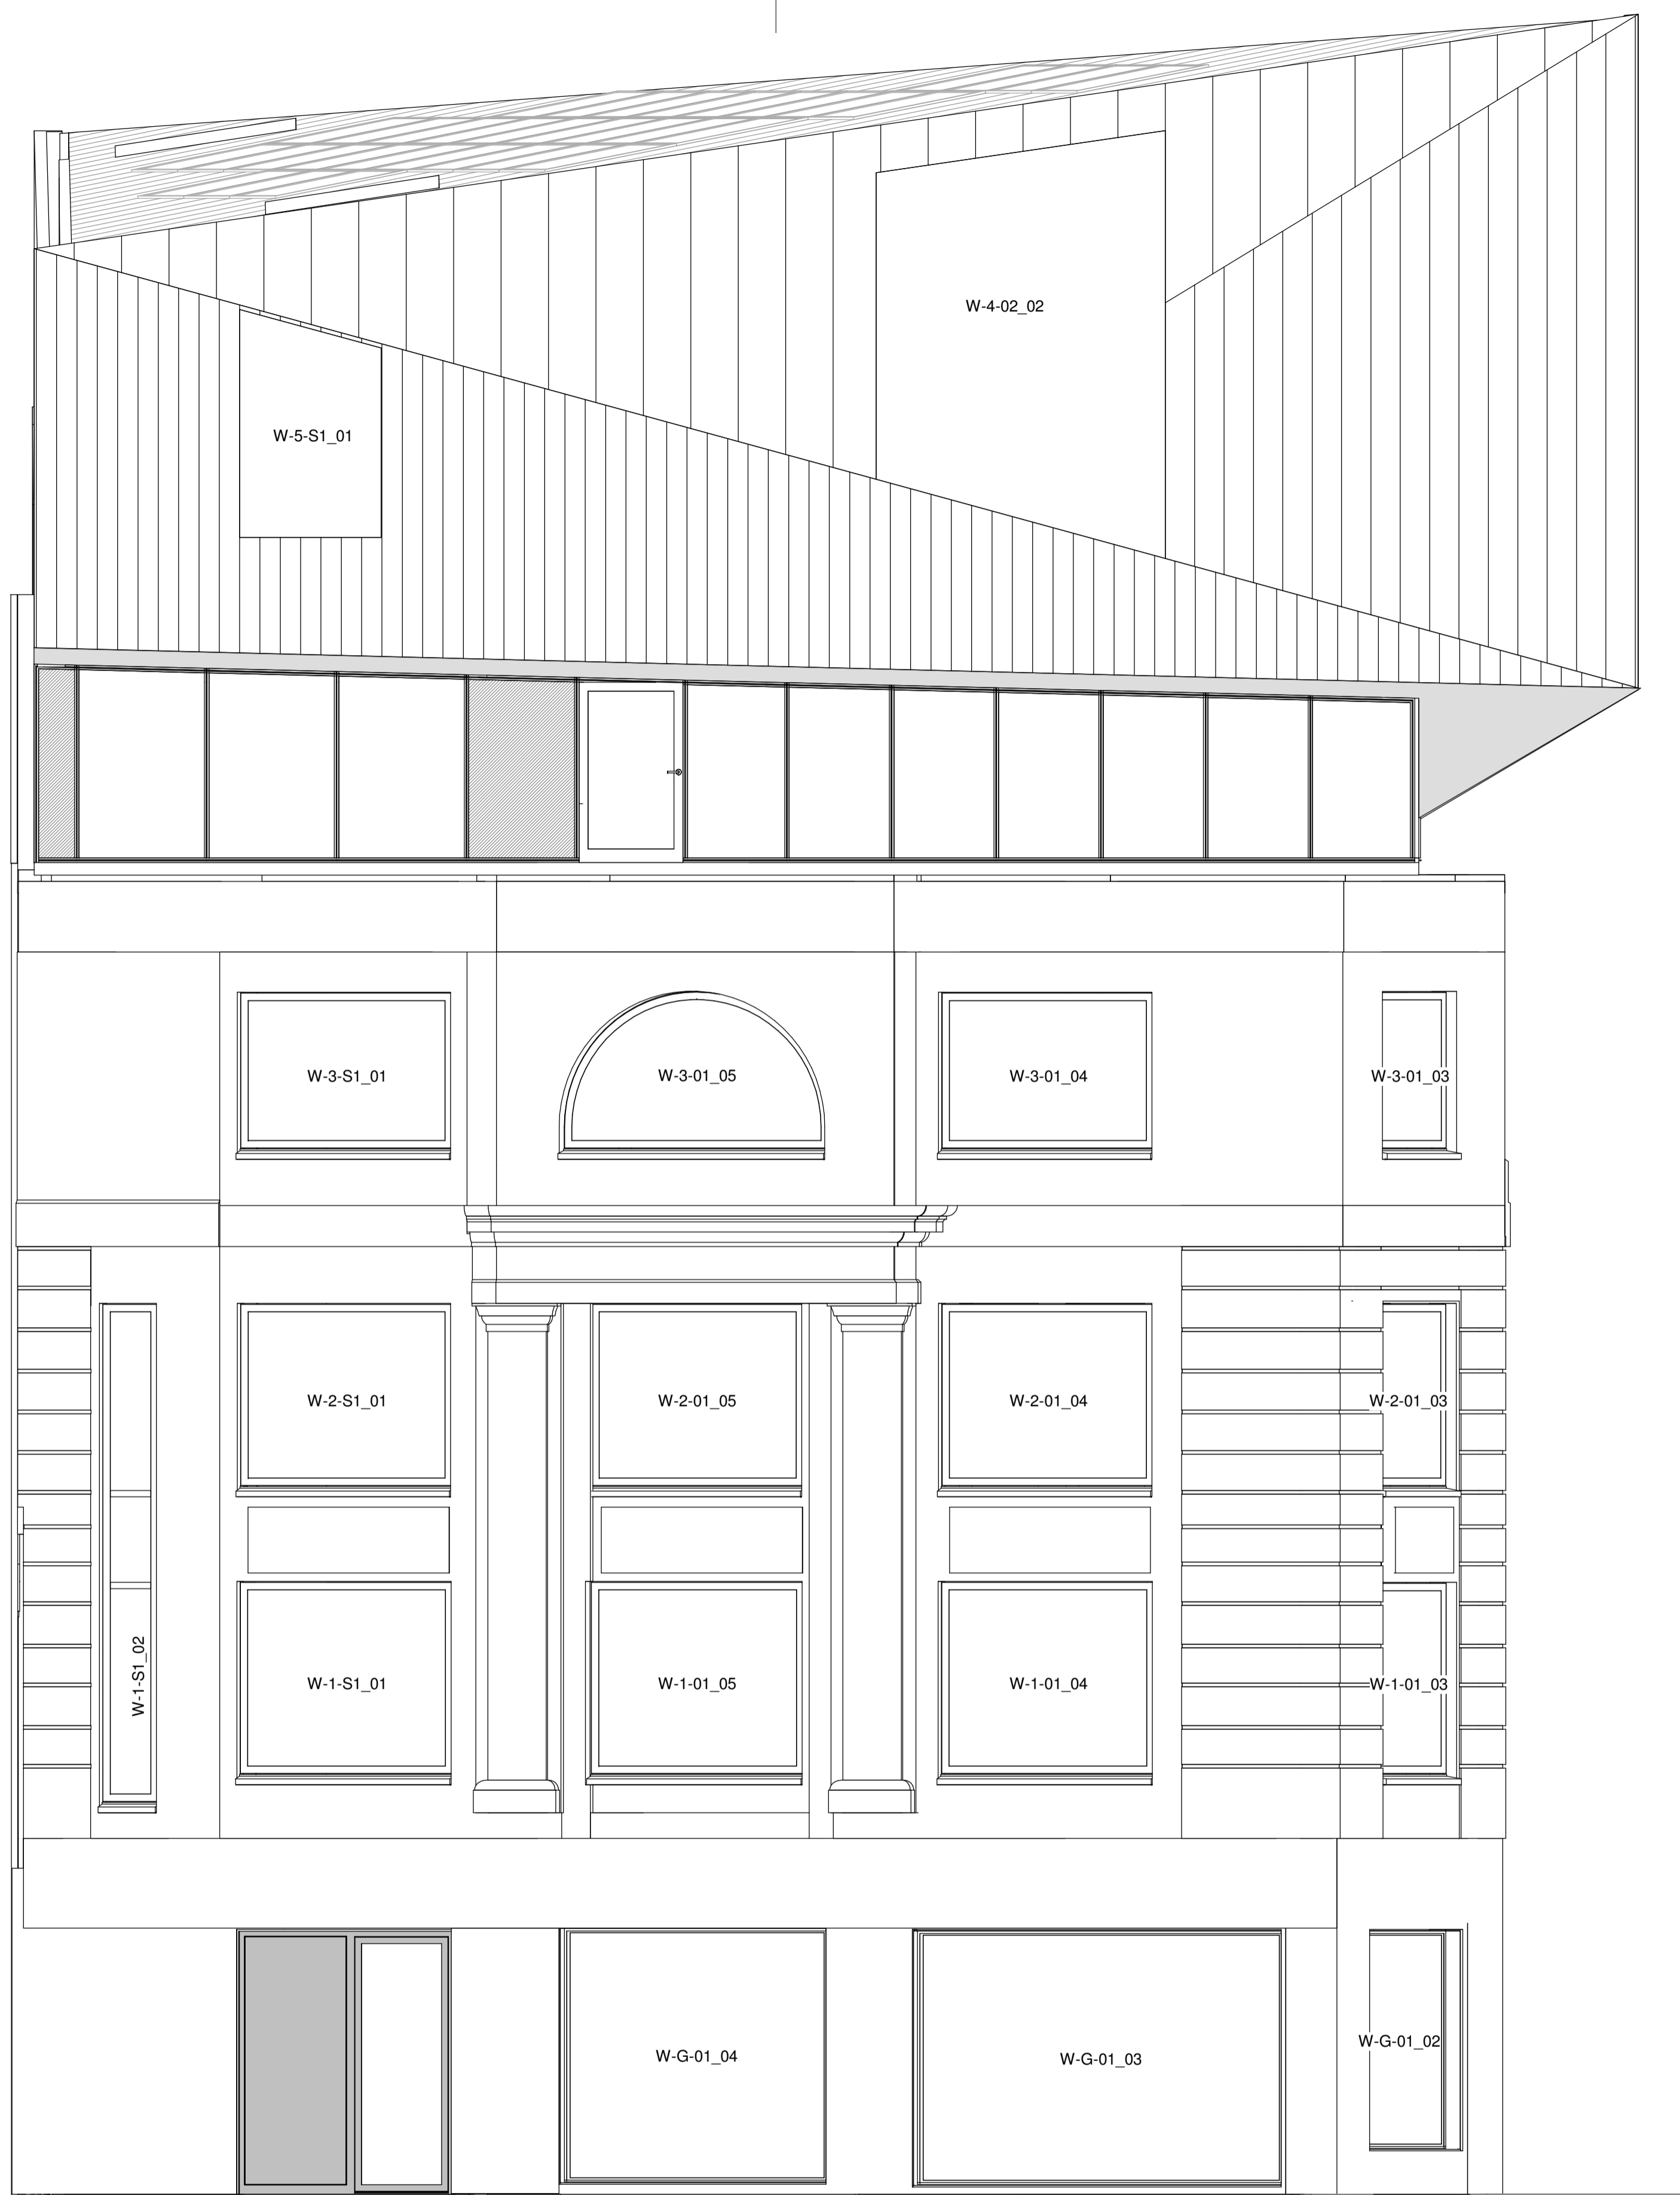


North Elevation - Euston Road _Windows
1 : 50

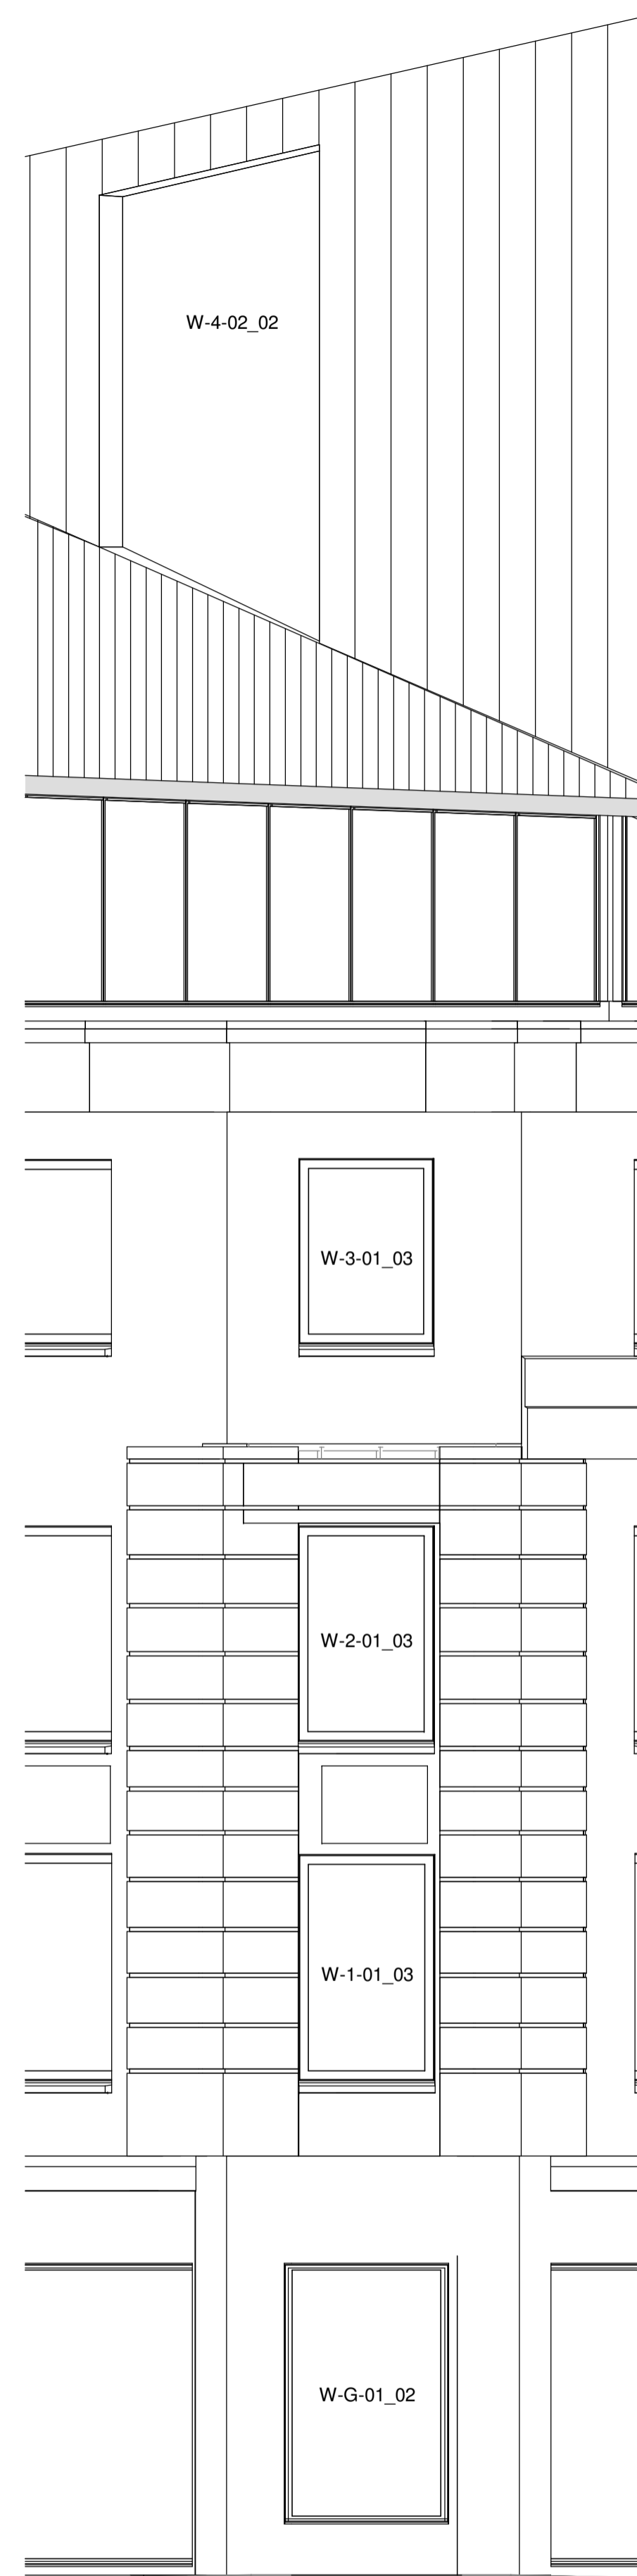

North/West Elevation - Euston Road & Cleveland Street _Windows
1 : 50

NOTE
Elevations issued for window references only.

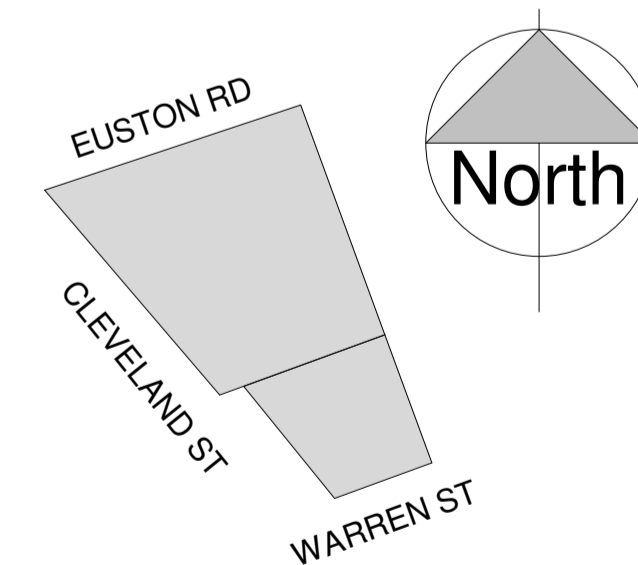


REV	DESCRIPTION	DATE	DRAWN	AUTH	REV	DESCRIPTION	DATE	DRAWN	AUTH
PL1	Issued to Planner for information.	07.02.20	IR	KC					

© Copyright of the information is vested in Gibberd Ltd.
Do not scale from the drawing, work to figured dimensions only. All dimensions are to be checked on site. For the avoidance of any doubt, all dimensions are measured to wall structure and not finishes unless otherwise stated.




t: 020 7739 3400
f: 020 7739 8948
w: www.gibberd.com
e: studio@gibberd.com
117-121 Curtain Road
London EC2A 3AD

Client: ARJ Construction Ltd		Internal Project No: G0642	
Project: Cambridge House		Suitability: S1	
Title: North Elevation - Euston Road			
Series: (02) PLANNING	Date: 07/02/20	Scale (A1):	As indicated
Job No:	Originator:	Zone:	Level:
0200	GIB 00	ZZ	EL A
Number:	0200	Rev:	PL1
Drawn: IR	Reviewed: IR	Auth: IR	Status: INFORMATION

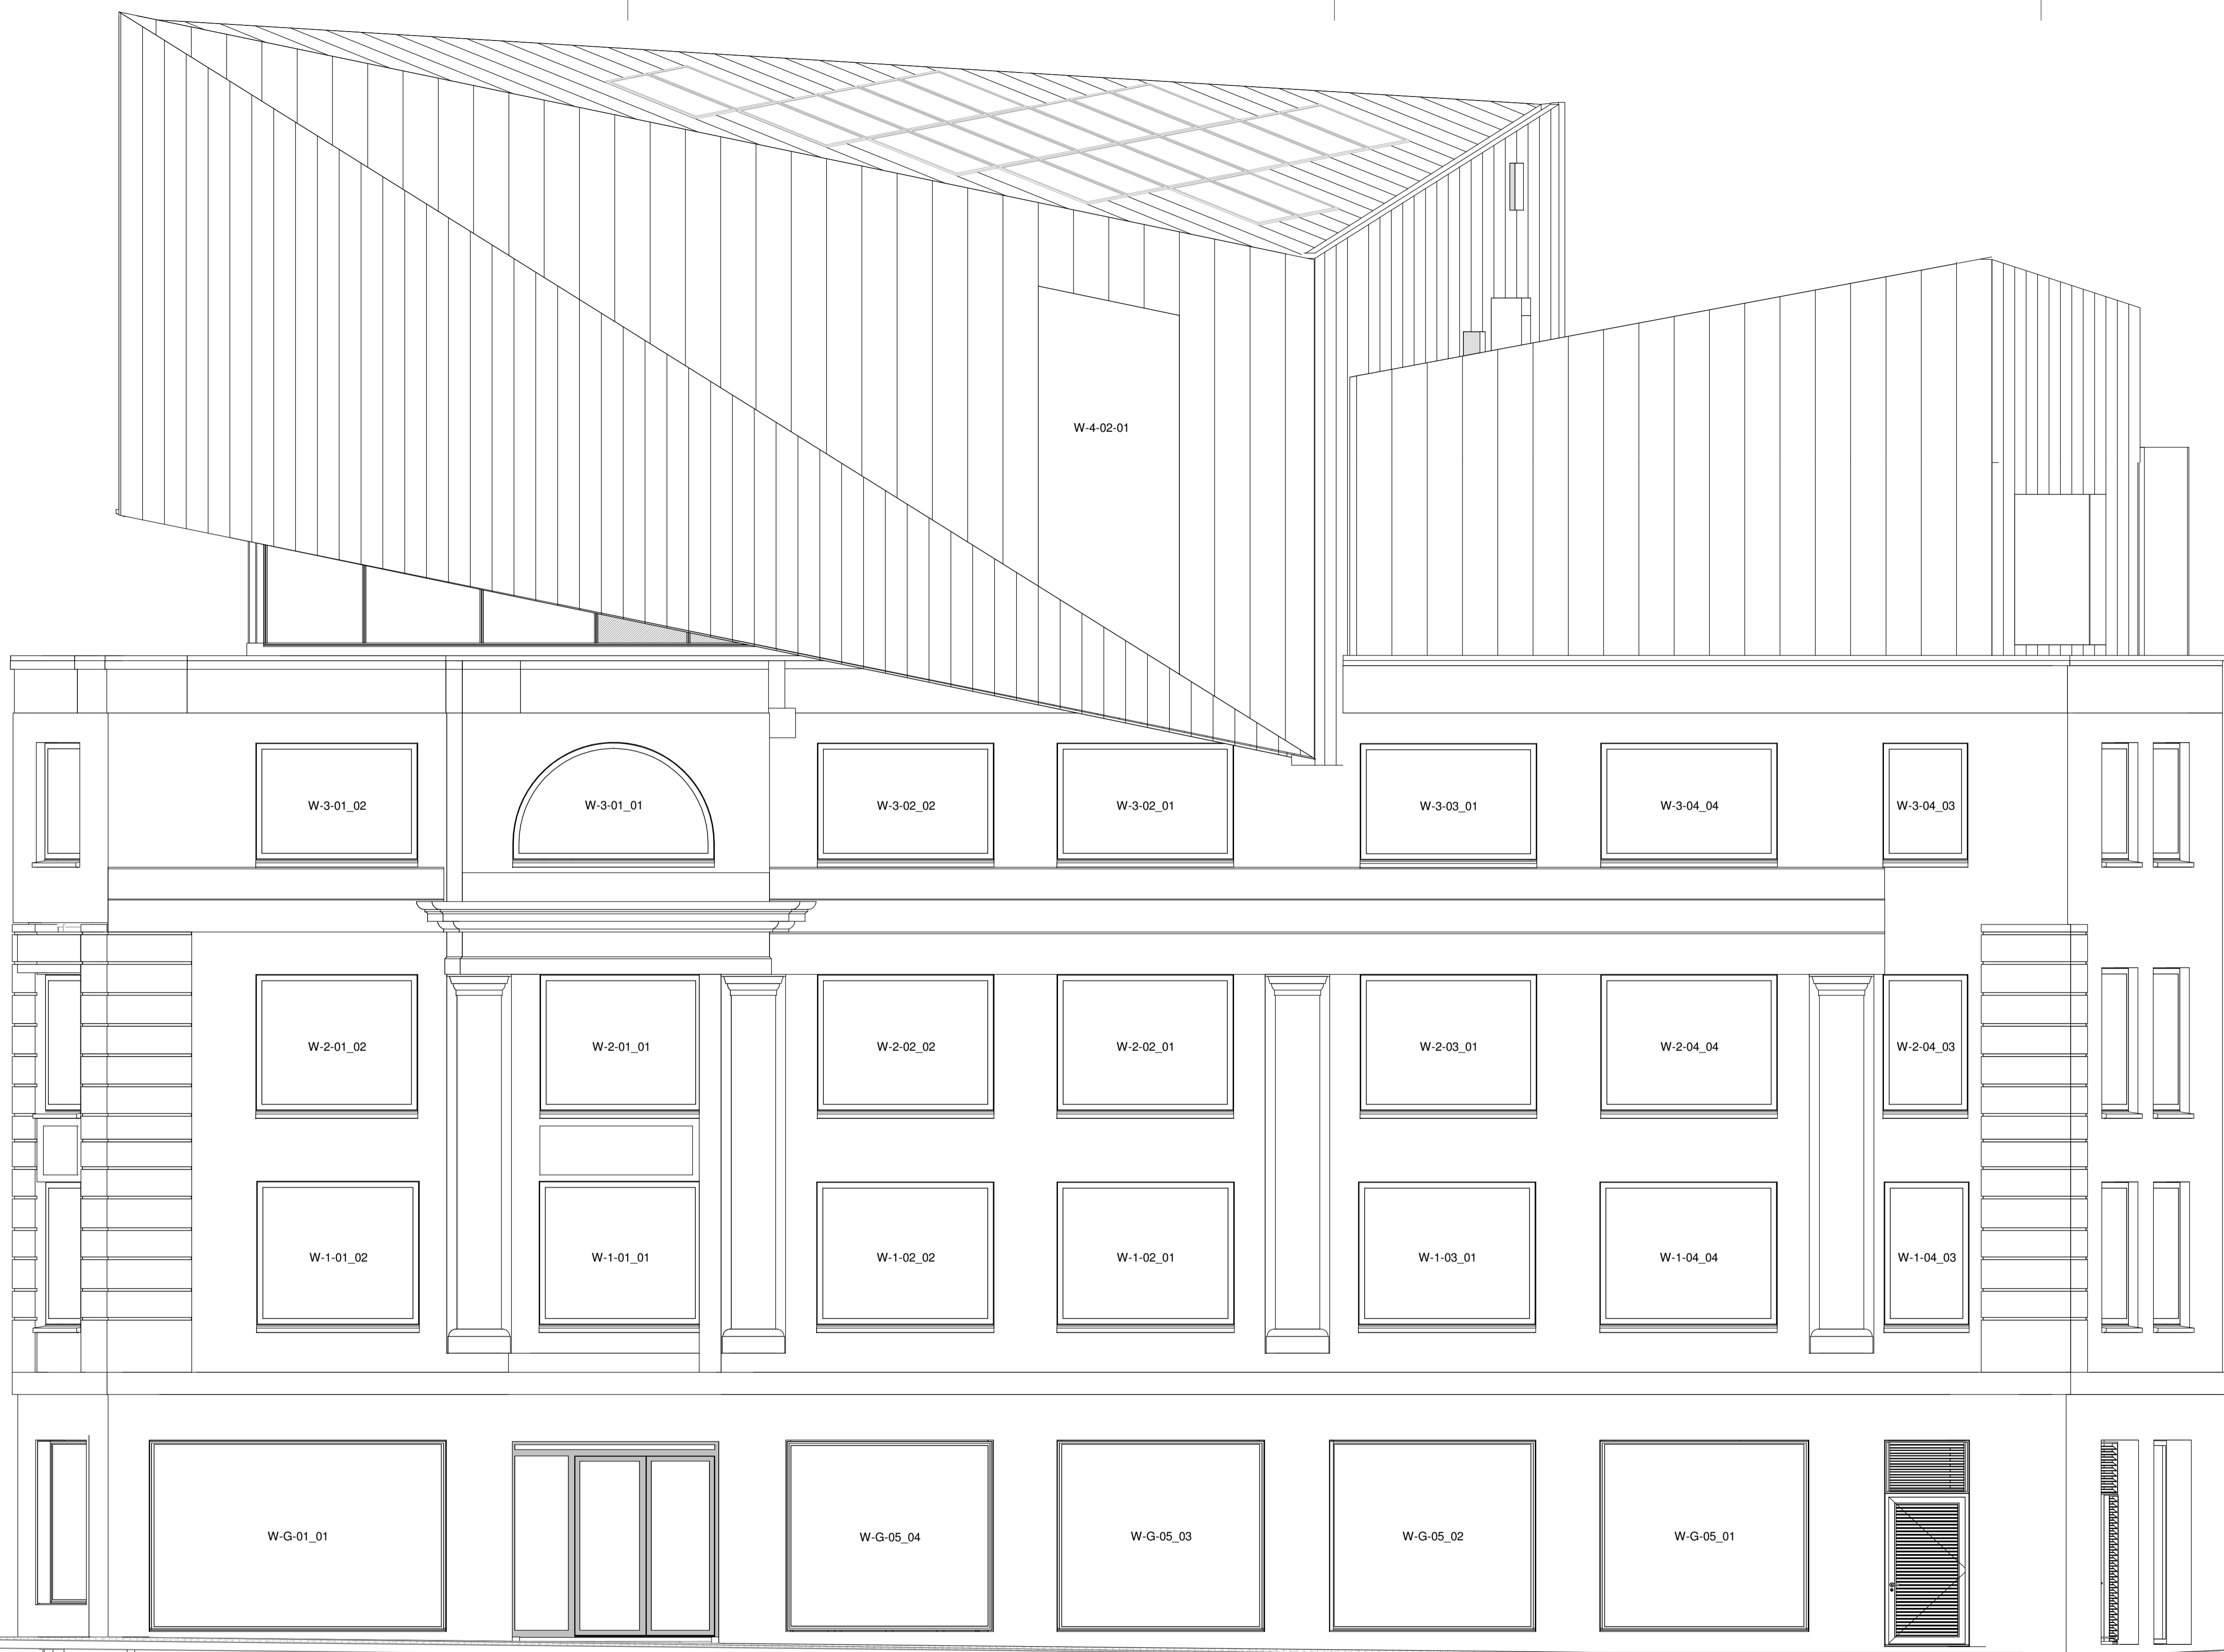

West Elevation - Cleveland Street _ Windows
1 : 50

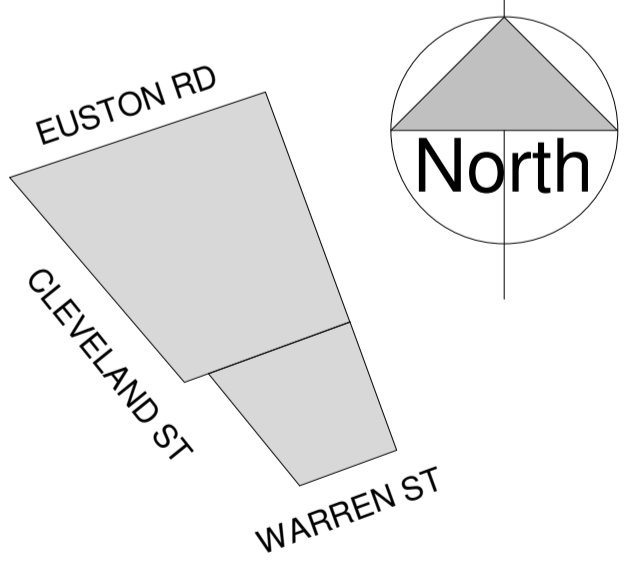

REV	DESCRIPTION	DATE	DRAWN	AUTH	REV	DESCRIPTION	DATE	DRAWN	AUTH
PL1	Issued to Planner for information.	07.02.20	IR	KC					

© Copyright of the information is vested in Gibberd Ltd.
Do not scale from the drawing, work to figured dimensions only. All dimensions are to be checked on site. For the avoidance of any doubt, all dimensions are measured to wall structure and not finishes unless otherwise stated.

gibberd
limited
t: 020 7739 3400
f: 020 7739 8948
w: www.gibberd.com
e: studio@gibberd.com
117-121 Curtain Road
London EC2A 3AD

Client: ARJ Construction Ltd		Internal Project No: G0642	
Project: Cambridge House		Suitability: S1	
Title: West Elevation - Cleveland Street			
Series: (02) PLANNING	Date: 07/02/20	Scale (A1):	As indicated
Job No: G0642	Originator: GIB	Zone: 00	Level: ZZ
EL	A	0201	Rev: PL1
Drawn: IR	Reviewed: IR	Auth: IR	Status: INFORMATION