

REV	DESCRIPTION	DATE	DRAWN	AUTH
P01	PRELIMINARY ISSUE	16.10.19	IR	KC
P02	Note added	18.10.19	IR	KC
P03	Curtain walling system desing intent updated to suit window contractor comments.	15.01.20	IR	KC

REV	DESCRIPTION	DATE	DRAWN	AUTH


© Copyright of the information is vested in **Gibberd Ltd.**

Do not scale from the drawing, work to figured dimensions only. All dimensions are to be checked on site. For the avoidance of any doubt, all dimensions are measured to wall structure and not finishes unless otherwise stated.

t: 020 7739 3400
f: 020 7739 8948
w: www.gibberd.com
e: studio@gibberd.com

117-121 Curtain Road
London EC2A 3AD

Client: ARJ Construction Ltd		Internal Project No: G0642
Project: Cambridge House		Suitability: S3
Title: Fourth Floor Curtain Walling - North Elevation - Typical Head & Cill Details		
Series: (31) CURTAIN WALLING	Date: 16/10/19	Scale (A3): 1 : 10
Job No: G0642	Originator: GIB 00	Level: 04
Type: DT	Role: A	Number: 3117
Rev: P03		
Drawn: IR	Reviewed: KC	Auth: KC
Status: PRELIMINARY		

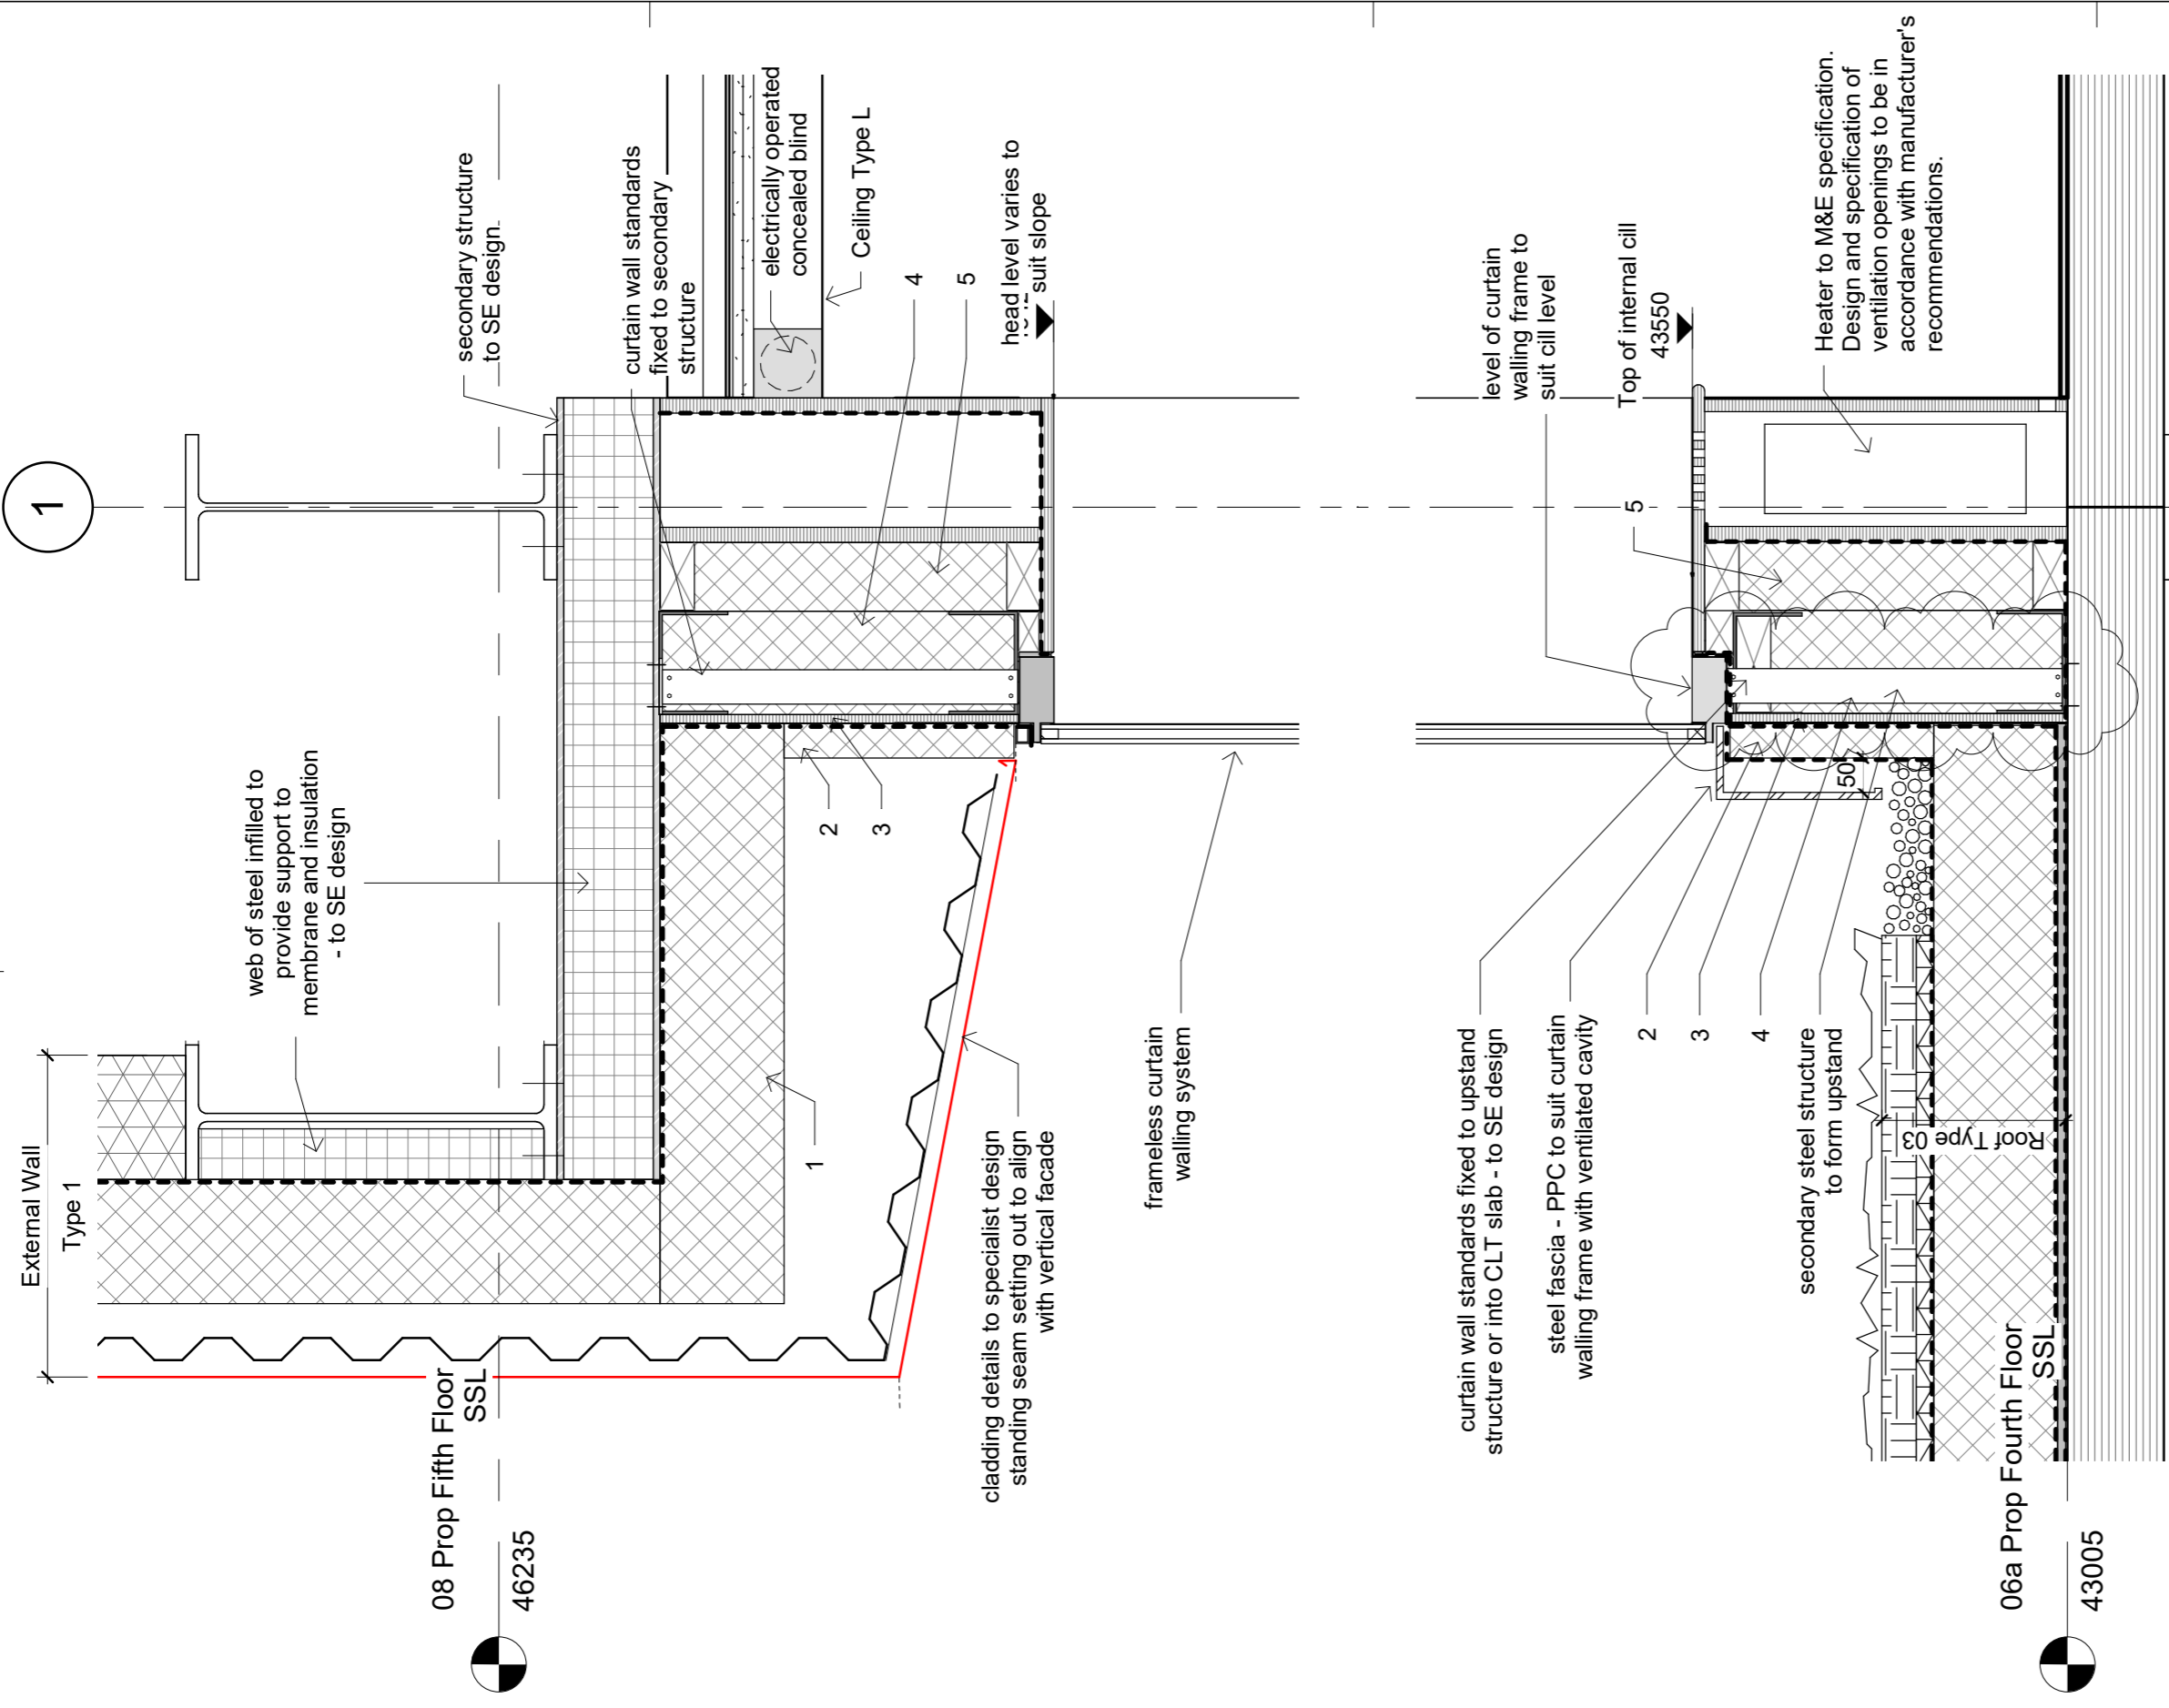


KEY

1. Rockwool Rainscreen Duo-Slab 180mm
2. Rockwool Rainscreen Duo-Slab 50mm
3. CP Board
4. Rockwool Steel Frame batt infill 150 mm
5. Timber battens packed with RWA45 slabs 100mm

NOTE
Cladding levels vary along facade - To be read in conjunction with drawing G0642-GIB-00-04-EL-A-3102 - Fourth Floor Curtain Walling

RAL COLOUR OF FRAME SYSTEM TBC BY CLIENT

Structural Engineer to review proposed curtain wall detail

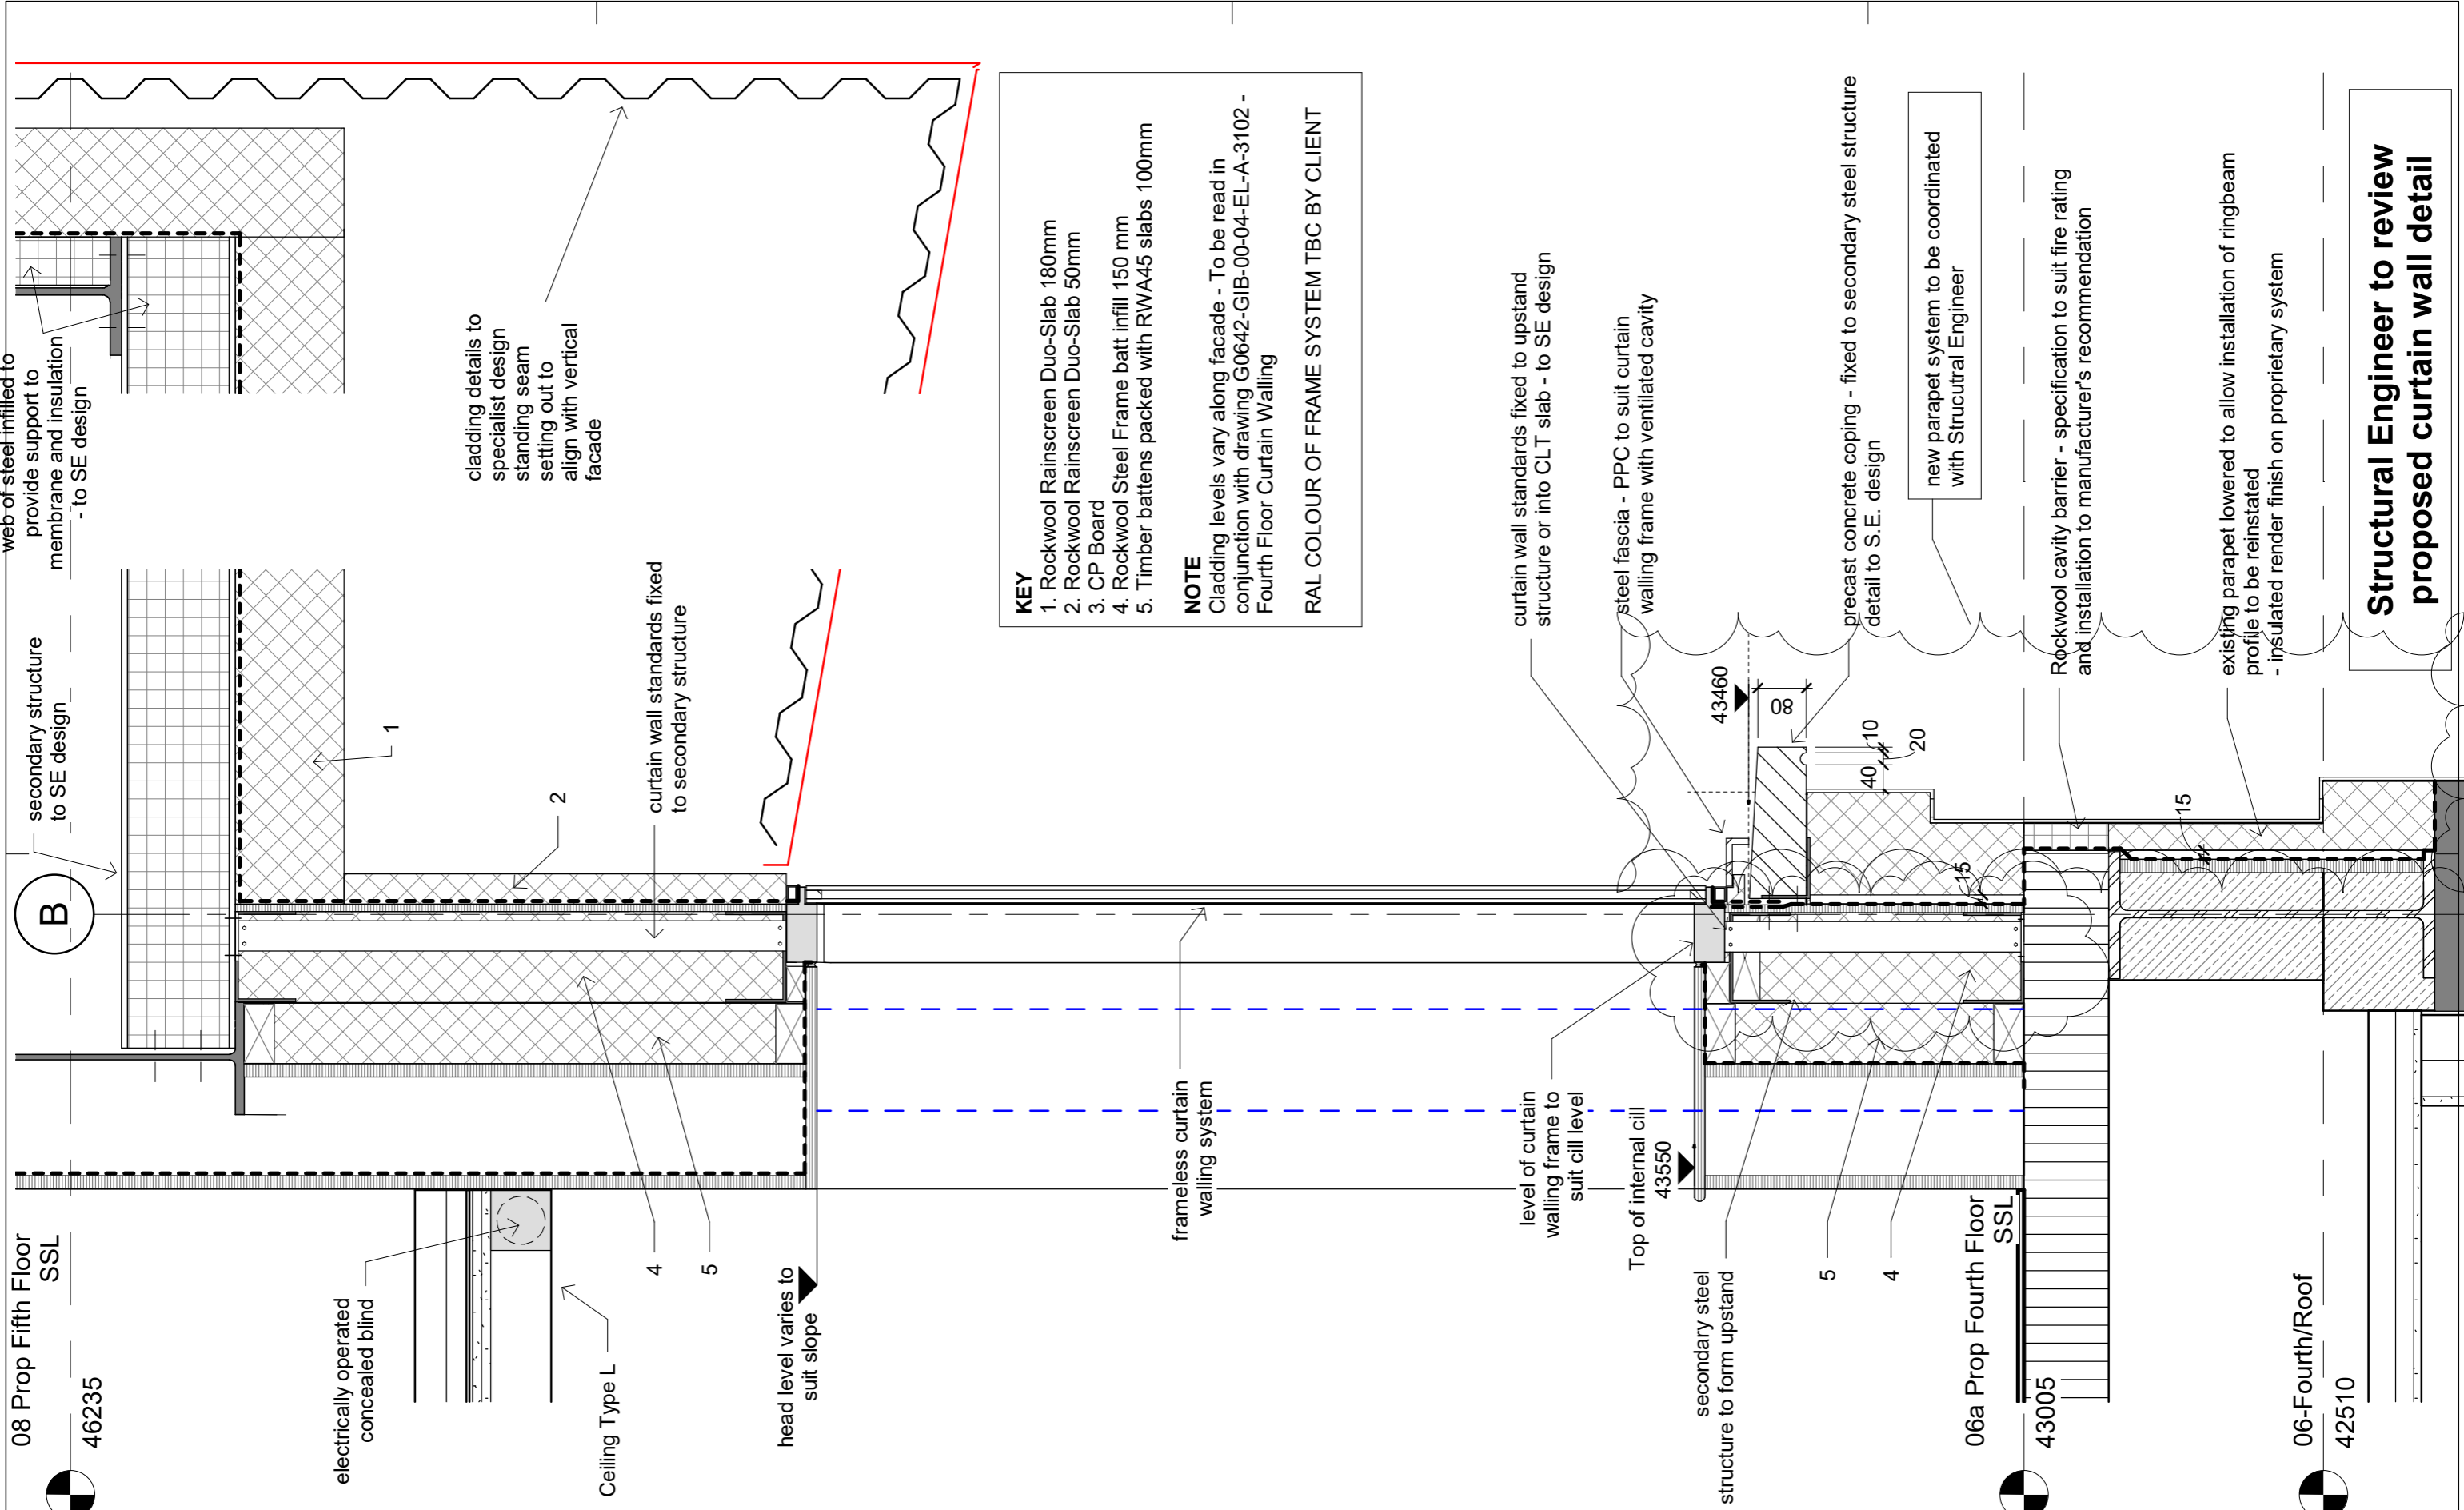

KEY

1. Rockwool Rainscreen Duo-Slab 180mm
2. Rockwool Rainscreen Duo-Slab 50mm
3. CP Board
4. Rockwool Steel Frame batt infill 150 mm
5. Timber battens packed with RWA45 slabs 100mm

NOTE

Cladding levels vary along facade - To be read in conjunction with drawing G0642-GIB-00-04-EL-A-3102 - Fourth Floor Curtain Walling

RAL COLOUR OF FRAME SYSTEM TBC BY CLIENT

Structural Engineer to review proposed curtain wall detail

REV	DESCRIPTION	DATE	DRAWN	AUTH	REV	DESCRIPTION	DATE	DRAWN	AUTH
P01	PRELIMINARY ISSUE	18.10.19	IR	KC					
P02	Curtain walling system desing intent updated to suit window contractor comments.	15.01.20	IR	KC					

© Copyright of the information is vested in Gibberd Ltd.

Do not scale from the drawing, work to figured dimensions only. All dimensions are to be checked on site. For the avoidance of any doubt, all dimensions are measured to wall structure and not finishes unless otherwise stated.

gibberd
limited

t: 020 7739 3400
f: 020 7739 8948
w: www.gibberd.com
e: studio@gibberd.com

117-121 Curtain Road
London EC2A 3AD

Client: ARJ Construction Ltd	Internal Project No: G0642
Project: Cambridge House	Suitability: S3
Title: Fourth Floor Curtain Walling - West Elevation - Typical Head & Cill Details	
Series: (31) CURTAIN WALLING	Date: 18/10/19
Scale (A3): 1 : 10	
Job No: G0642	Originator: GIB
Zone: 00	Level: 04
Type: DT	Role: A
Number: 3118	Rev: P02
Drawn: IR	Reviewed: KC
Auth: KC	Status: PRELIMINARY



08 Prop Fifth Floor
SSL
46235

electrically operated concealed blind

Ceiling Type L

head level varies to suit slope

frameless curtain walling system

level of curtain walling frame to suit cill level


Top of internal cill 43550

secondary steel structure to form upstand


06a Prop Fourth Floor
SSL
43005

06-Fourth/Roof
42510


Structural Engineer to review proposed curtain wall detail

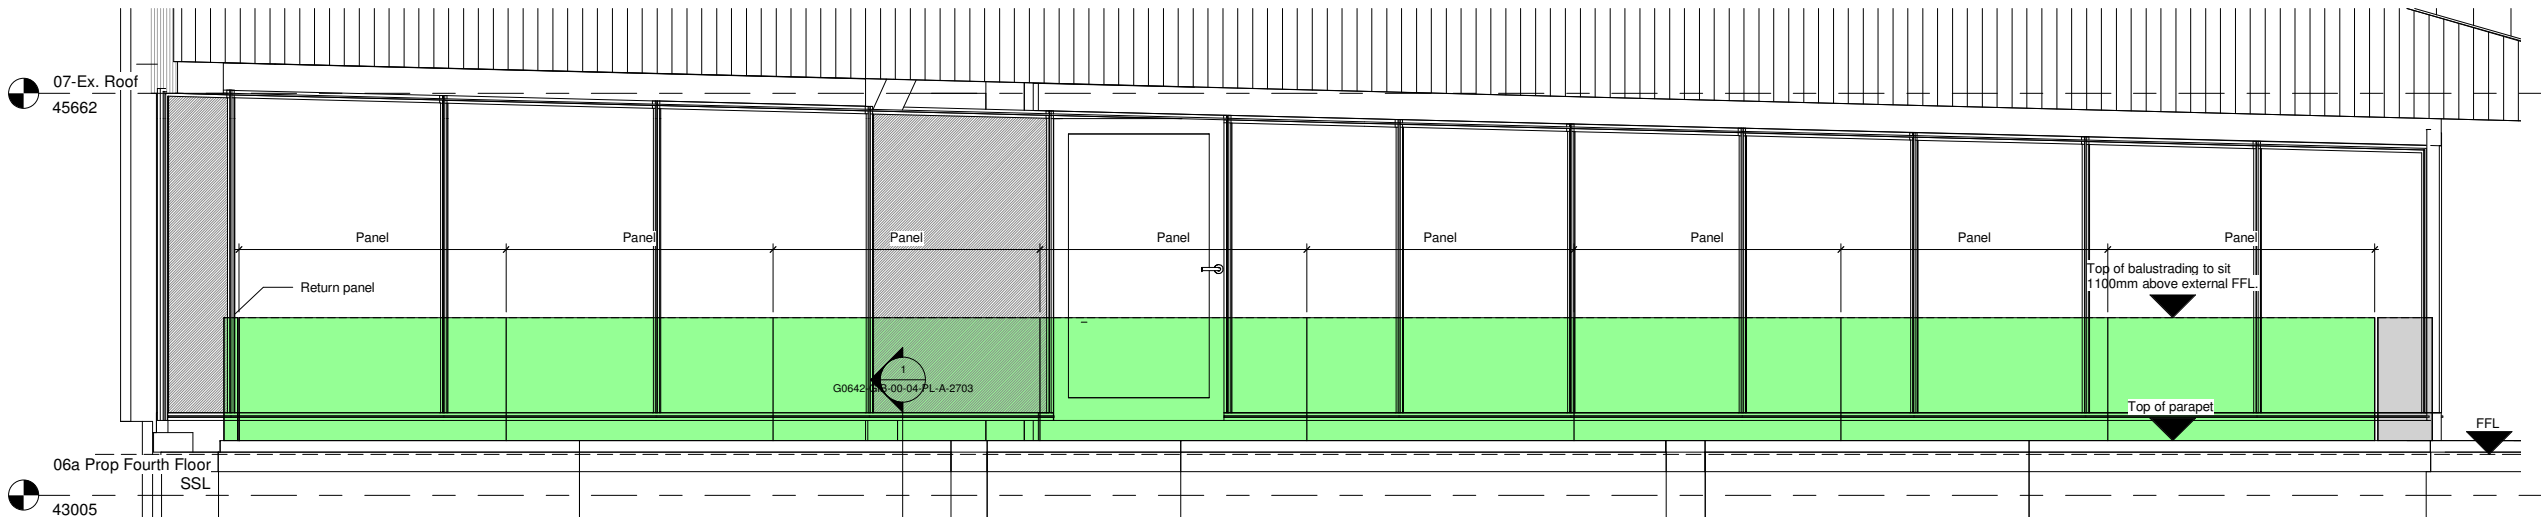


Balustrading - Elevation 1
1 : 25

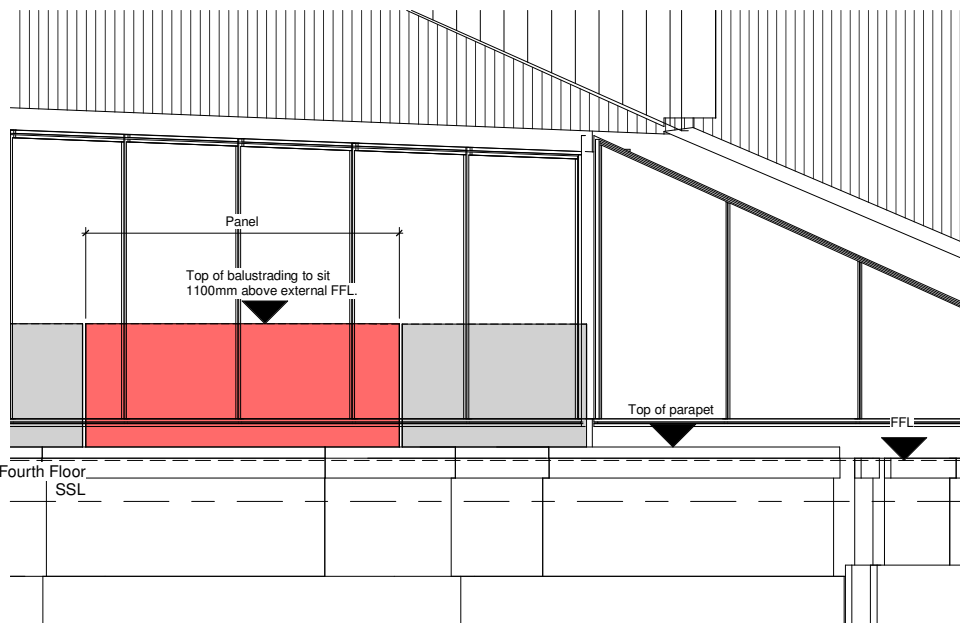

Balustrading - Elevation 2
1 : 25

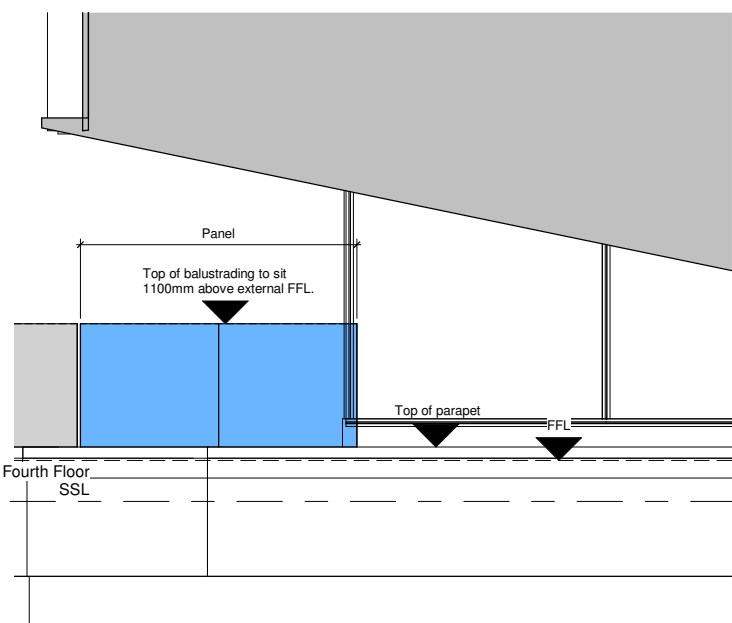

Balustrading - Elevation 3
1 : 25

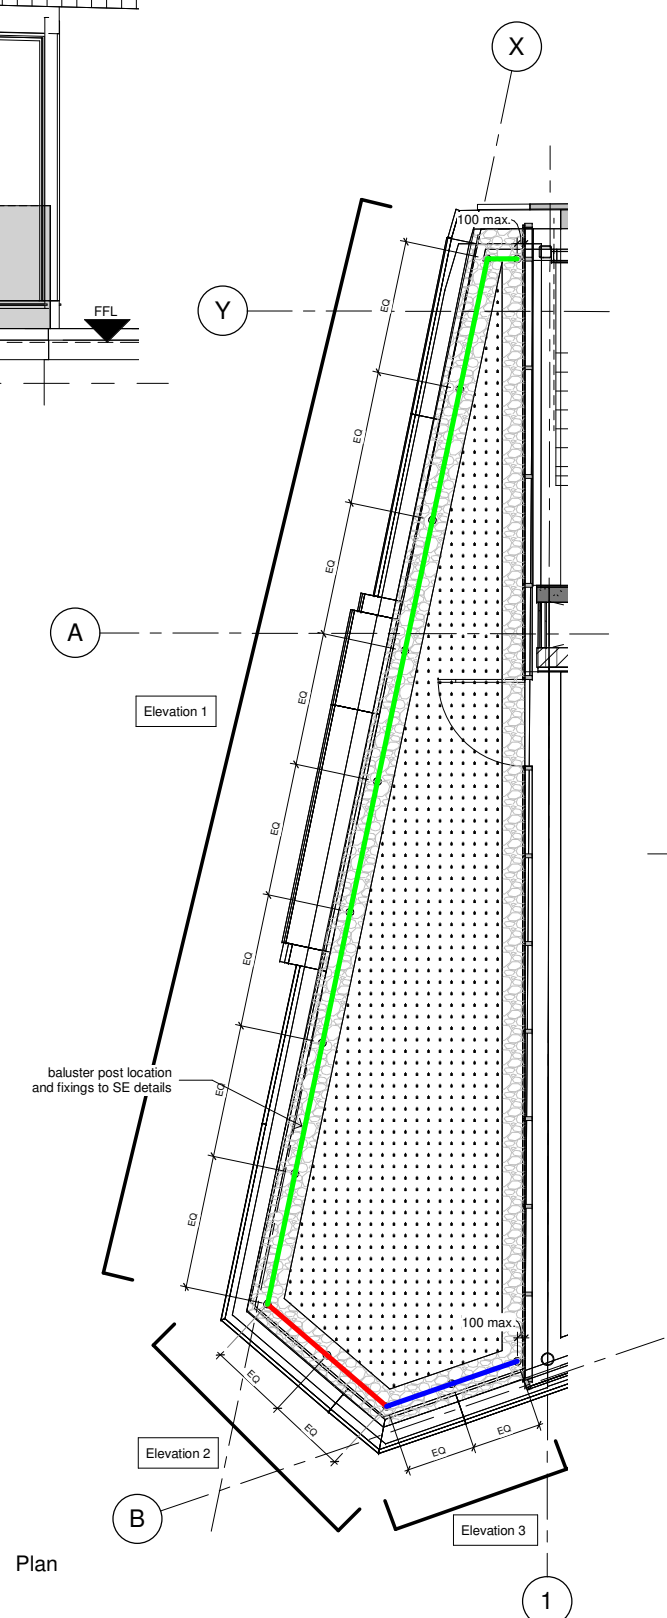

Plan

NOTES

- Design intent only, balustrading to specialist design & in accordance with P&P specification.
- All dimensions to be checked on site prior to fabrication.
- To be read in conjunction with Detail 1 on drawing G0642-GIB-00-04-PL-A-2703.
- Colours are for reference only. Glass not coloured.



REV	DESCRIPTION	DATE	DRAWN	AUTH	REV	DESCRIPTION	DATE	DRAWN	AUTH
P01	PRELIMINARY ISSUE	01.11.19	DM	KC					


© Copyright of the information is vested in **Gibberd Ltd.**
Do not scale from the drawing, work to figured dimensions only. All dimensions are to be checked on site. For the avoidance of any doubt, all dimensions are measured to wall structure and not finishes unless otherwise stated.




t: 020 7739 3400
f: 020 7739 8948
w: www.gibberd.com
e: studio@gibberd.com
117-121 Curtain Road
London EC2A 3AD

Client: ARJ Construction Ltd	Internal Project No: G0642
Project: Cambridge House	Suitability: S3
Title: Balustrading Setting Out	
Series: (27) ROOF	Date: 01/11/19
Scale (A1): As indicated	
Job No: G0642	Originator: GIB
Zone: 00	Level: 04
Type: DT	Role: A
Number: 2711	Rev: P01
Drawn: DM	Reviewed: IR
Auth: KC	Status: PRELIMINARY


NOTES
 - Detail 1 supersedes sketch drawing G0642-GIB-00-04-DT-A-99004-Sketch balustrade base fixing detail to 4th floor Euston Road terrace
 - Drawing to be read in conjunction with Roof Types drawing G0642-GIB-00-ZZ-SE-A-2700 and Balustrade drawing G0642-GIB-00-04-DT-A-2711

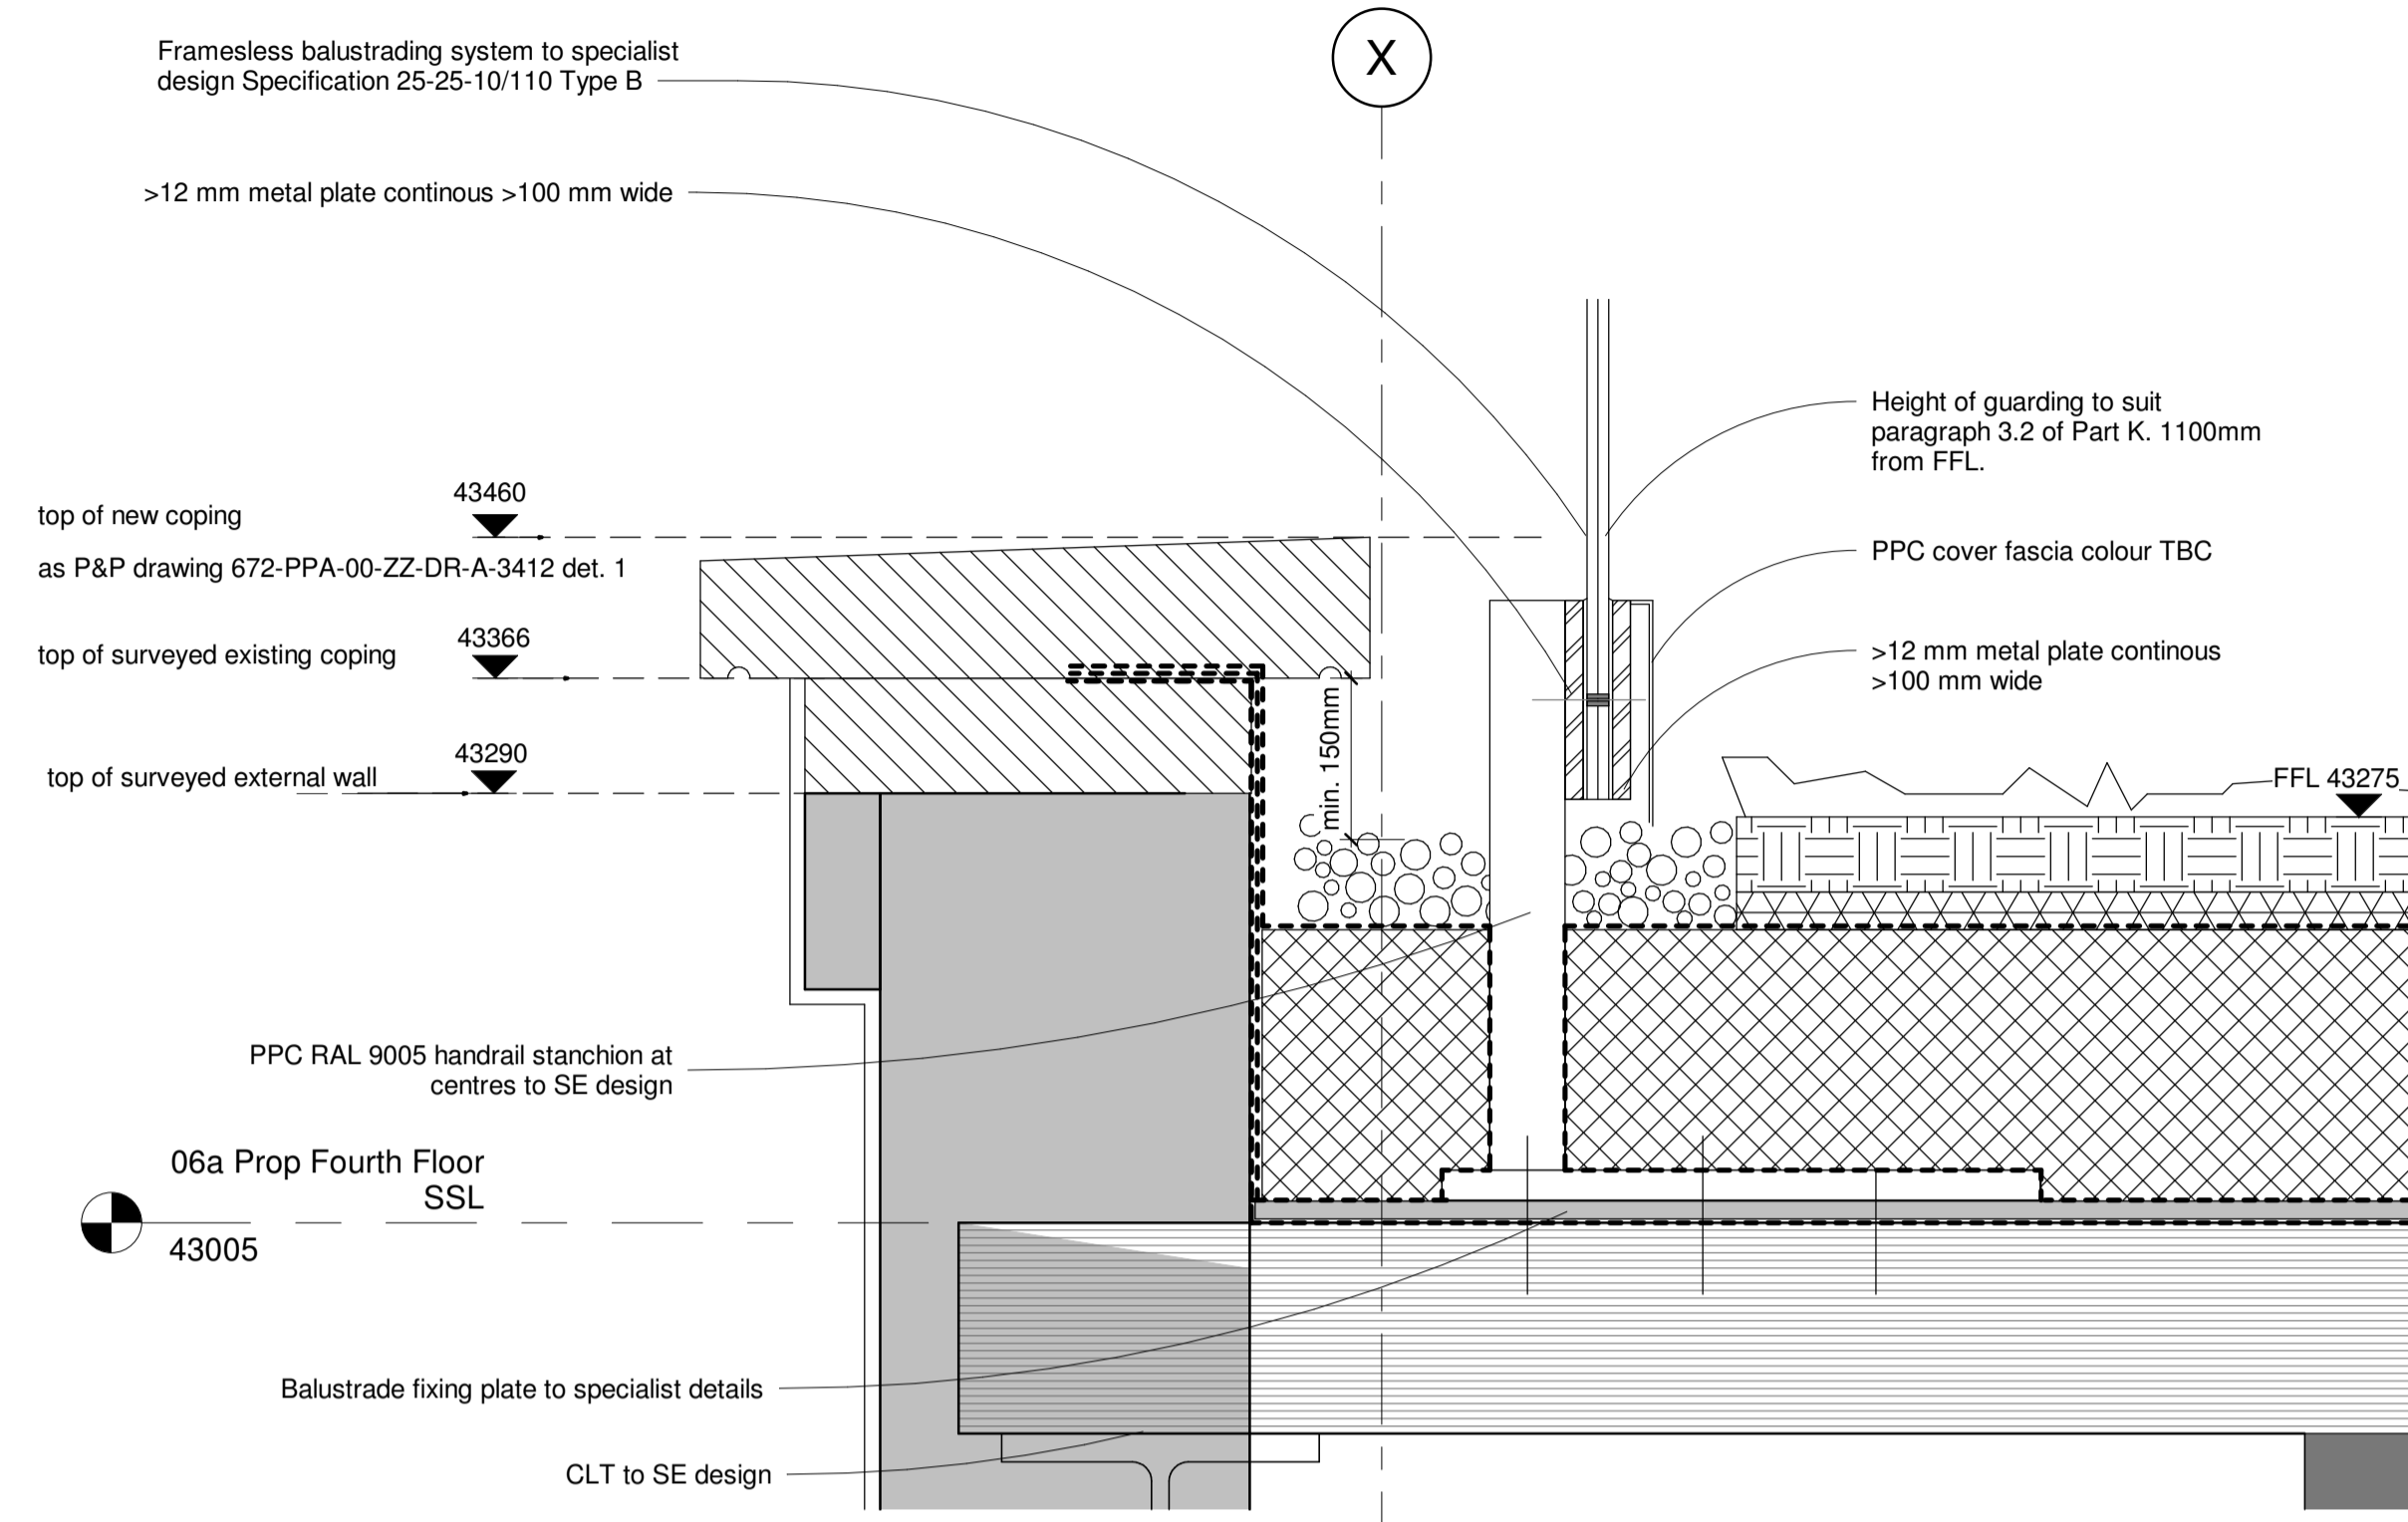

Detail 1 - Green Roof to Parapet
 1 : 5

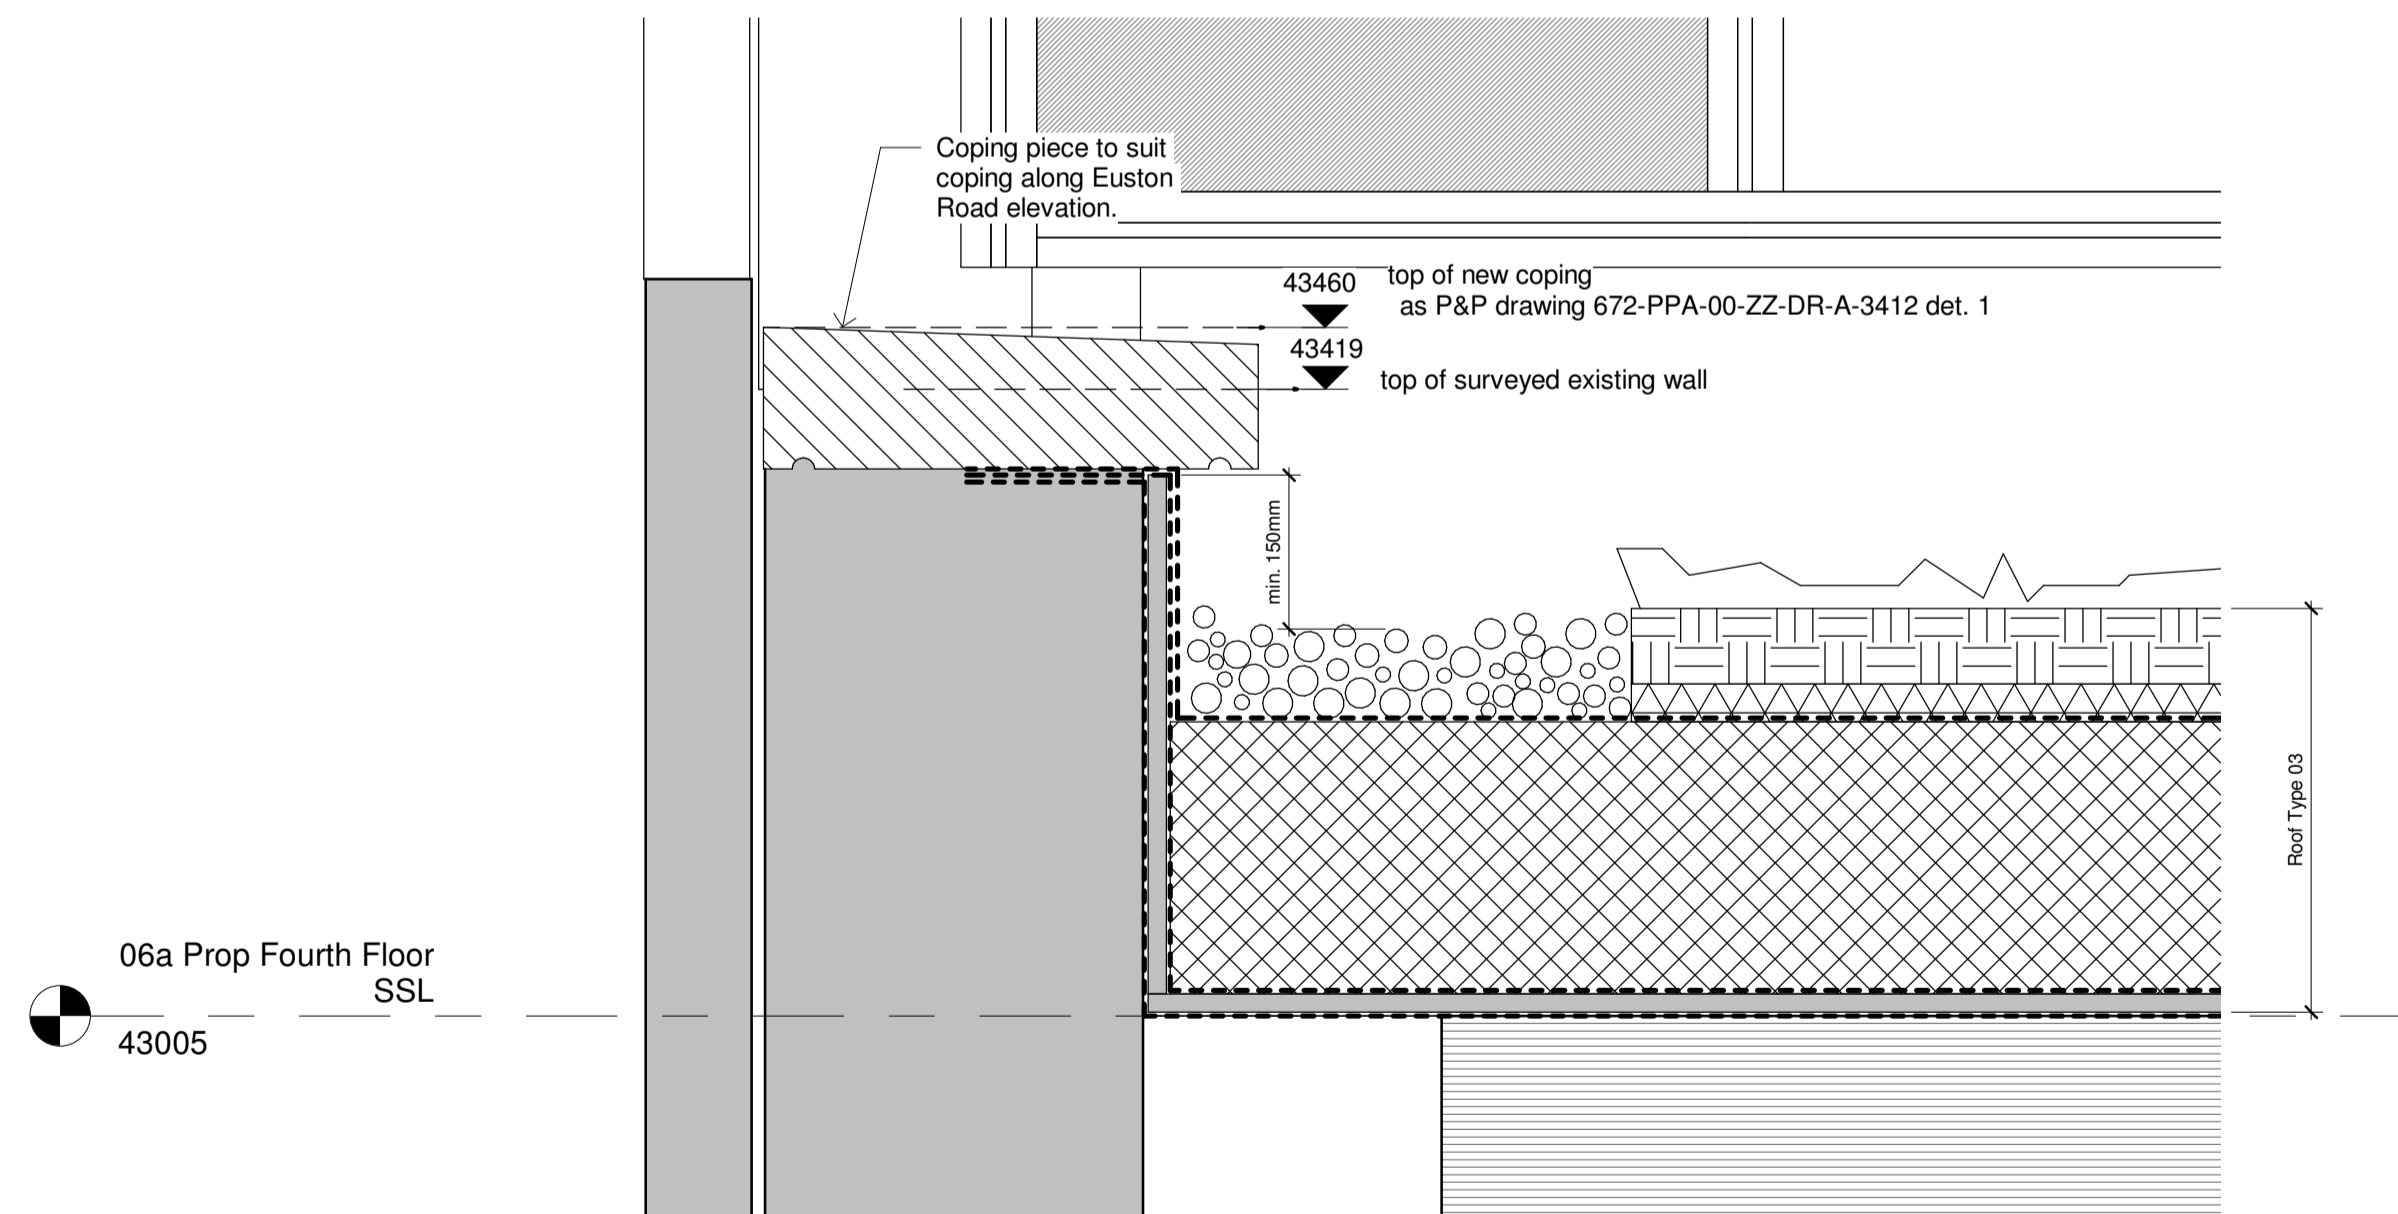

Detail 3 - Green Roof to Party Wall GL Y
 1 : 5

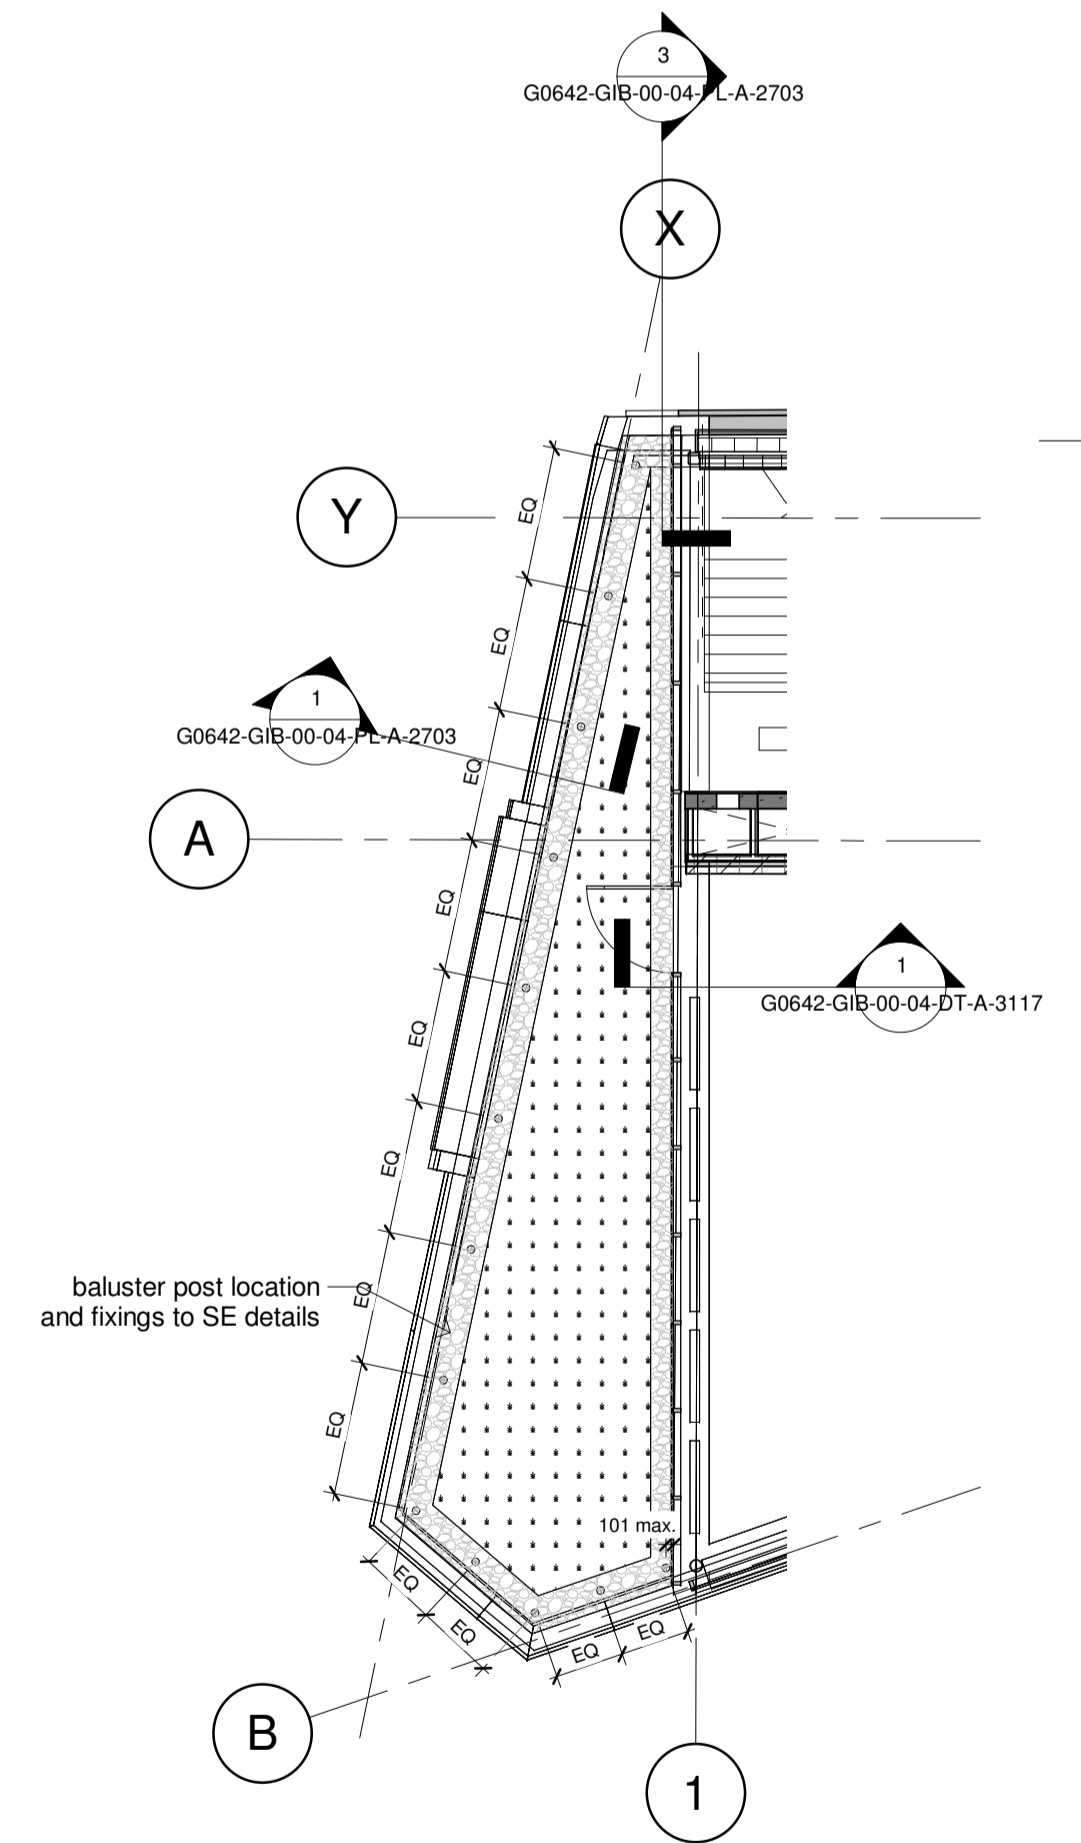

Location Plan
 1 : 100





REV	DESCRIPTION	DATE	DRAWN	AUTH	REV	DESCRIPTION	DATE	DRAWN	AUTH
P01	PRELIMINARY ISSUE	05.07.19	IR	KC					
P02	Detail 03 added.	08.07.19	IR	KC					
P03	Updated details to match British standards and Part K.	13.08.19	AO	KC					
C01	CONSTRUCTION ISSUE	05.11.19	DM	KC					
C02	Detail 2 omitted - refer to drawing G0642-GIB-00-04-DT-A-3117 - Fourth Floor Curtain Walling - North Elevation - Typical Head & Cill Details	06.04.20	IR	KC					

© Copyright of the information is vested in **Gibberd Ltd.**
 Do not scale from the drawing, work to figured dimensions only.
 All dimensions are to be checked on site.
 for the avoidance of any doubt, all dimensions are measured to wall structure and not finishes unless otherwise stated.



t: 020 7739 3400
 f: 020 7739 8948
 w: www.gibberd.com
 e: studio@gibberd.com
 117-121 Curtain Road
 London EC2A 3AD

Client:	ARJ Construction Ltd	Internal Project No:	G0642
Project:	Cambridge House	Suitability:	A
Title: Roof Type 03 - Green Roof - Details			
Series:	(27) ROOF	Date:	07/05/19
Scale (A1):	As indicated	Job No:	GIB 00 04 DT A 2703
Originator:	IR	Zone:	04
Level:	DT	Type:	A
Role:	Number:	Rev:	C02
Drawn:	IR	Reviewed:	KC
Auth:	KC	Status:	CONSTRUCTION

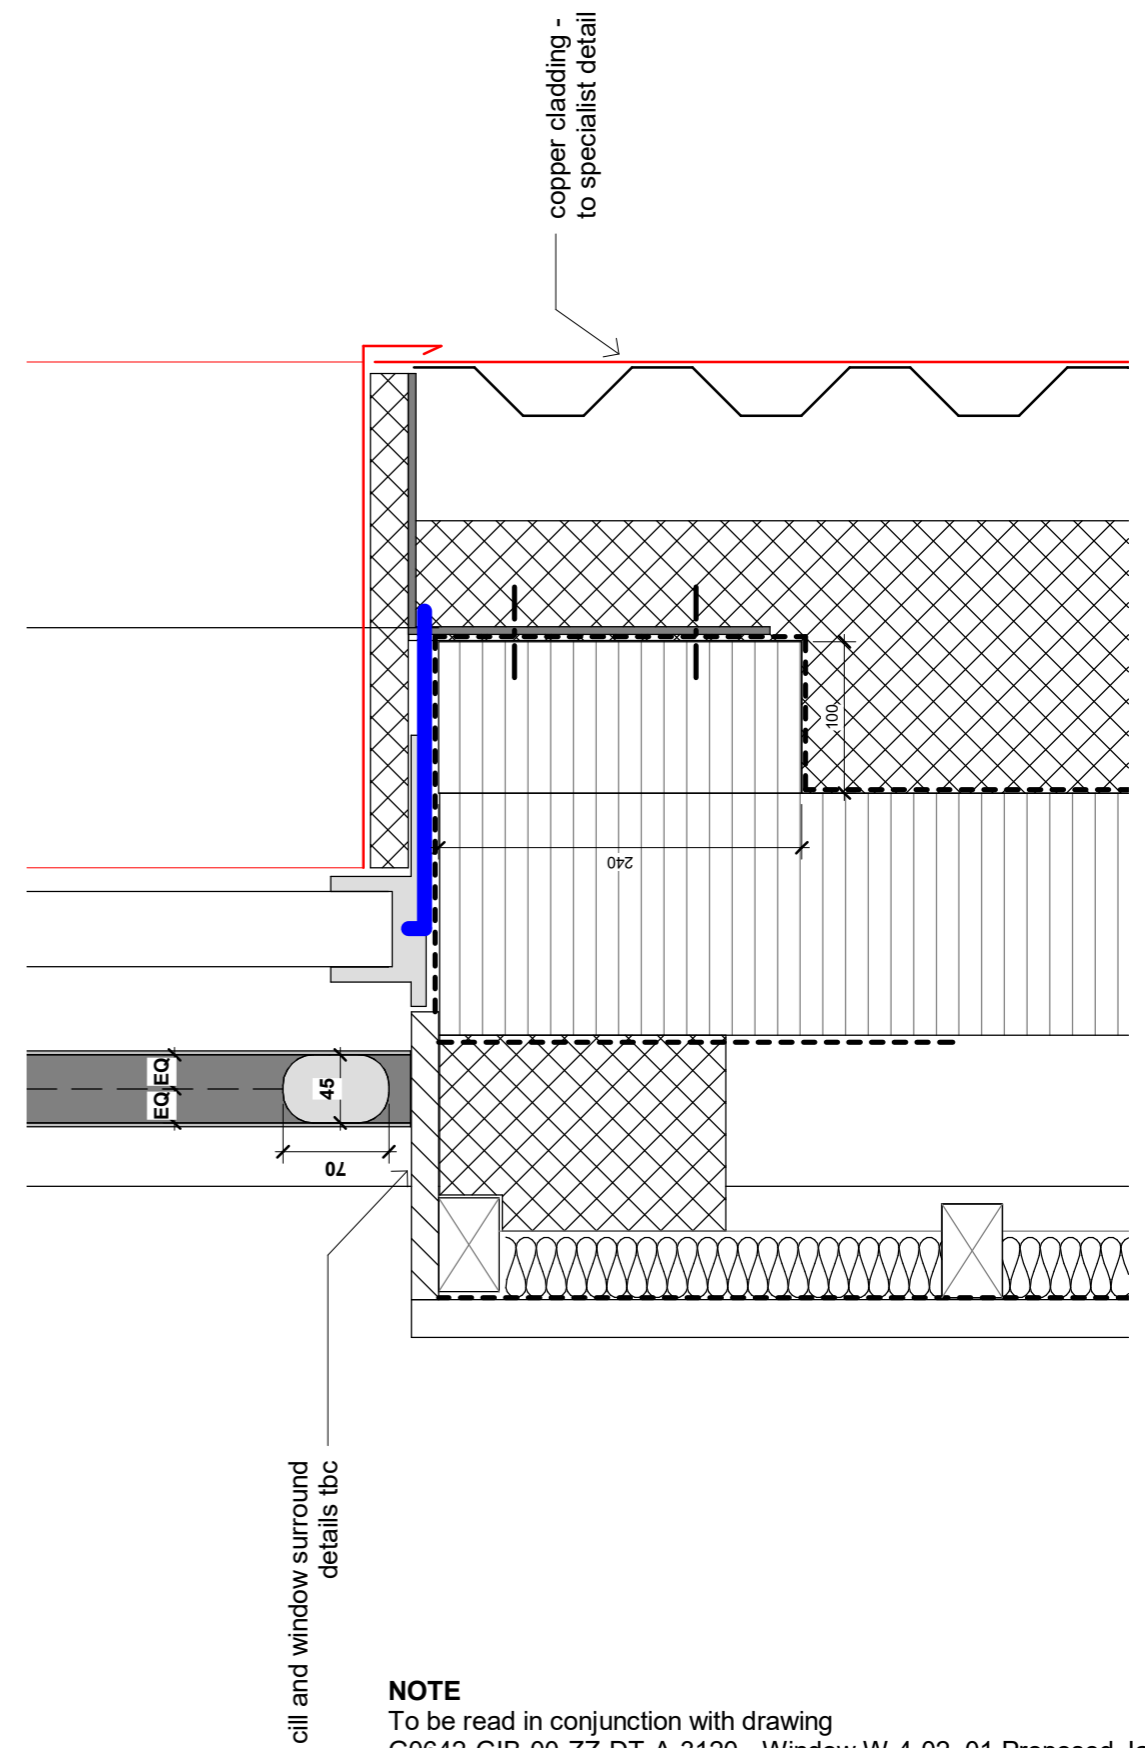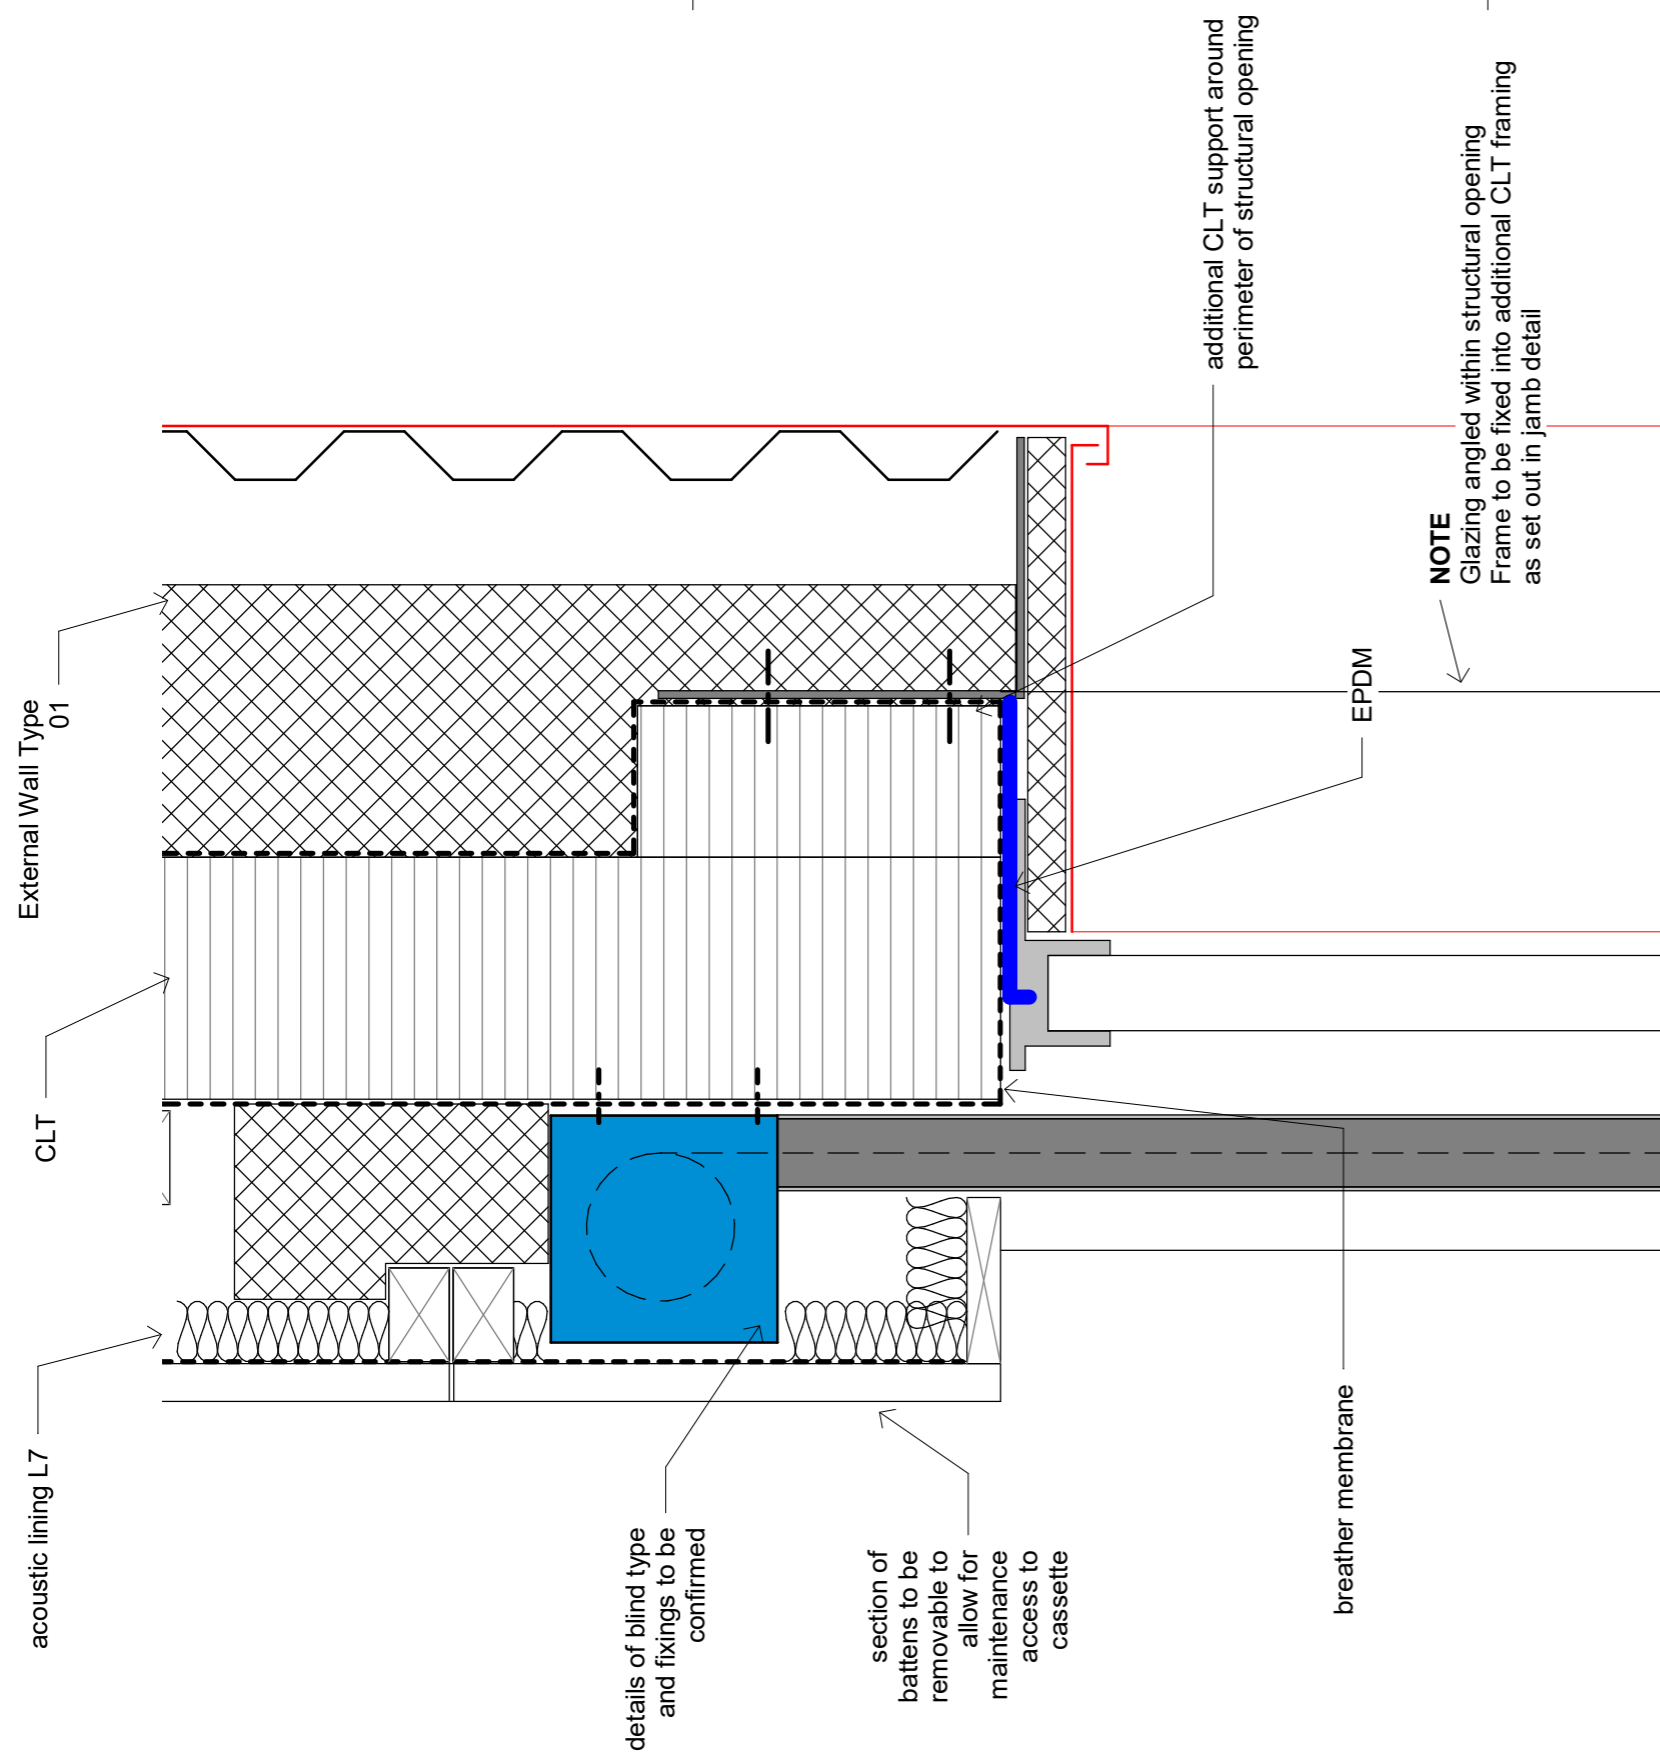

NOTE
Glazing angled within structural opening
Frame to be fixed into additional CLT framing
as set out in jamb detail

NOTE
To be read in conjunction with drawing
G0642-GIB-00-ZZ-DT-A-3120 - Window W-4-02_01 Proposed Jamb
DetailDrawing shows design intent for windows in CLT head & base detail only.




REV	DESCRIPTION	DATE	DRAWN	AUTH	REV	DESCRIPTION	DATE	DRAWN	AUTH
P01	PRELIMINARY ISSUE	15.01.20	IR	KC					

© Copyright of the information is vested in **Gibberd** Ltd.
Do not scale from the drawing, work to figured dimensions only.
All dimensions are to be checked on site.
For the avoidance of any doubt, all dimensions are measured to wall structure and not finishes unless otherwise stated.



gibberd
limited
t: 020 7739 3400
f: 020 7739 8948
w: www.gibberd.com
e: studio@gibberd.com
117-121 Curtain Road
London EC2A 3AD

Client: ARJ Construction Ltd		Internal Project No: G0642	
Project: Cambridge House		Suitability: S0	
Title: Window W-4-02_01 Proposed Head & Base Detail			
Series: (31) WINDOWS	Date: 15/01/19	Scale (A3): 1 : 5	
Job No: G0642	Originator: GIB	Zone: 00	Level: ZZ
Drawn: IR	Type: DT	Role: A	Number: 99019
Reviewed: IR	Auth: KC	Status: PRELIMINARY	Rev: P01

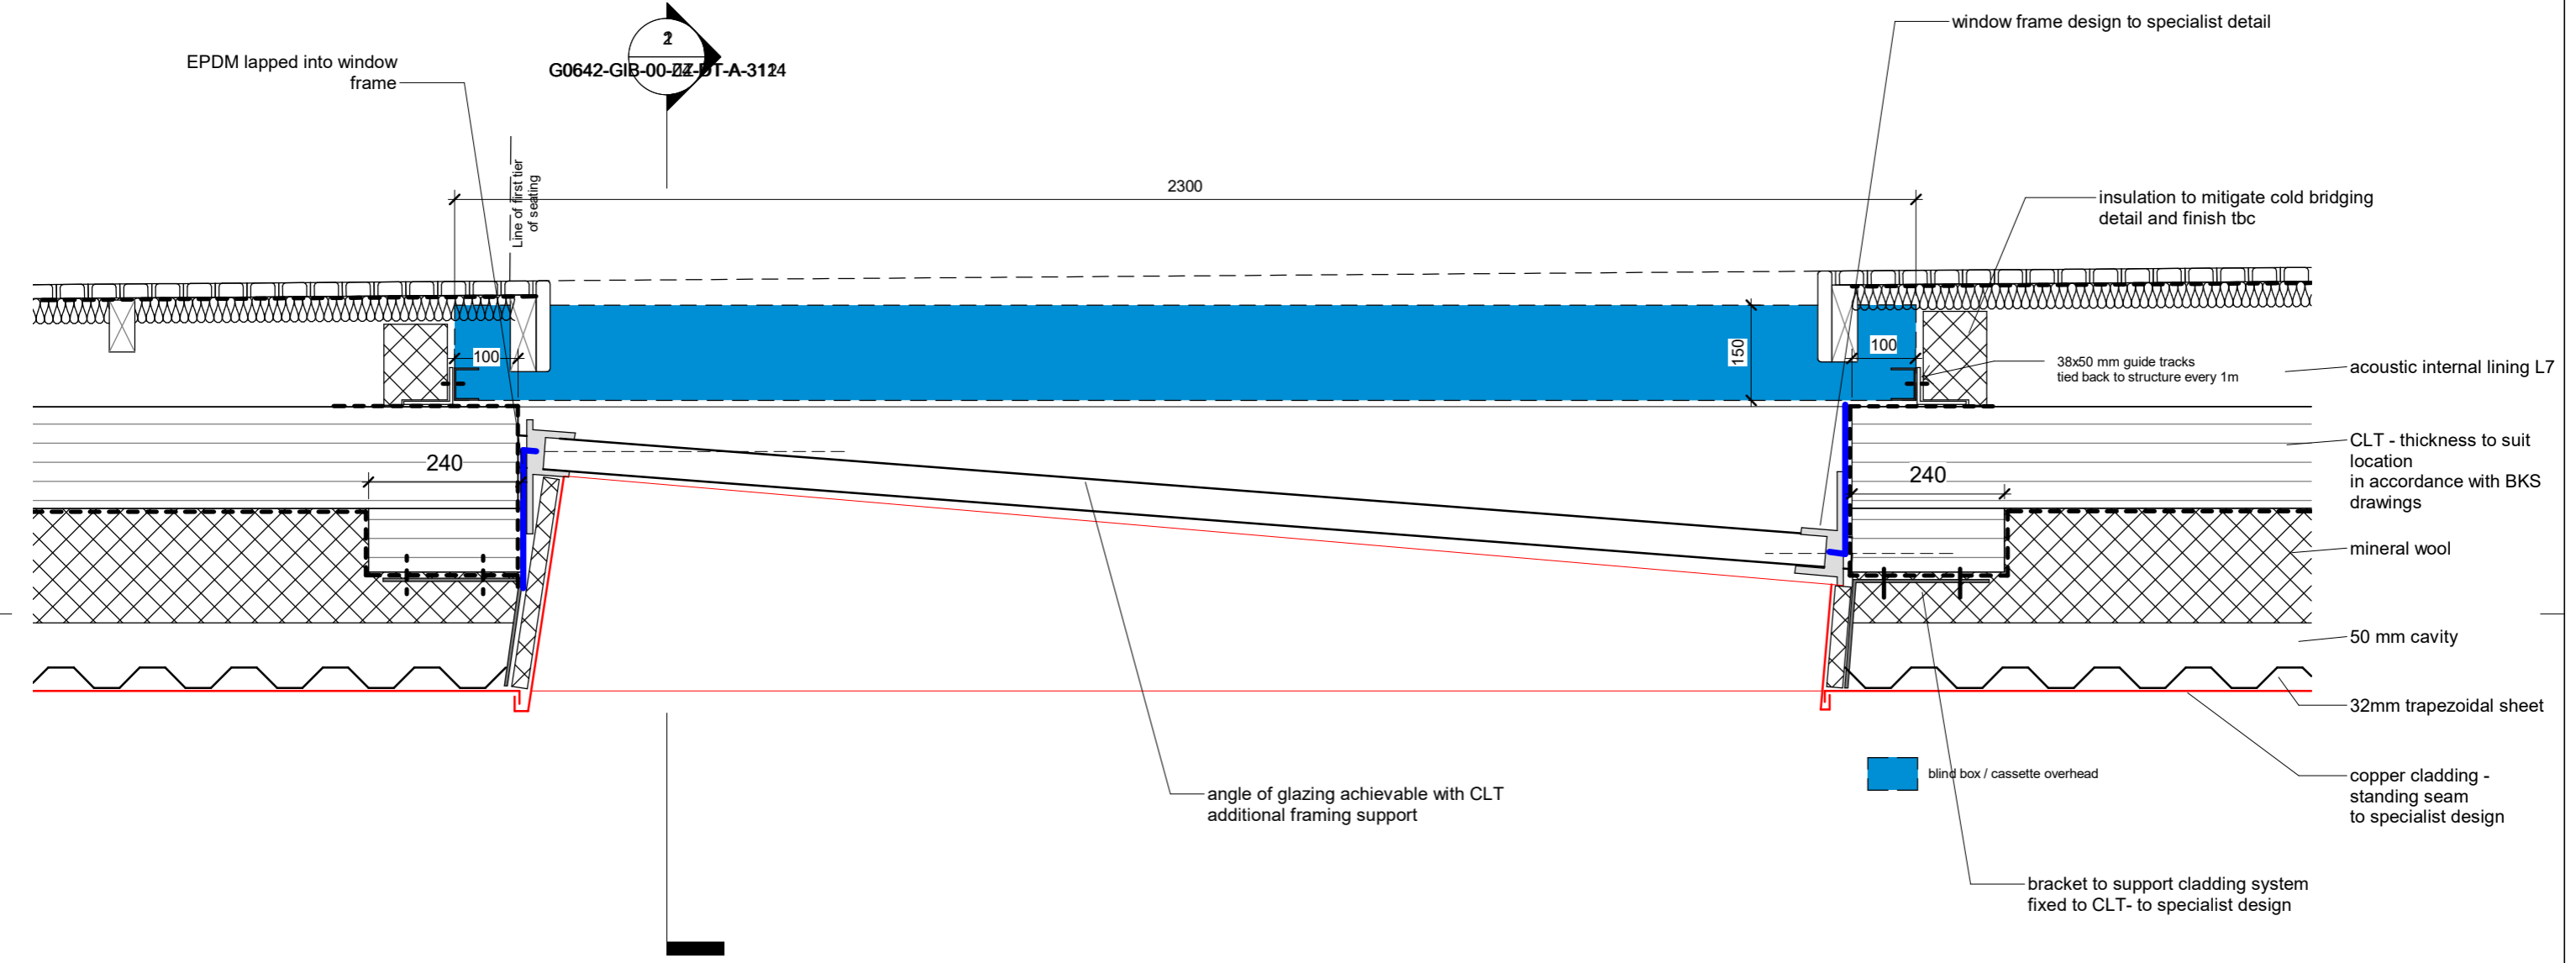


NOTE
 To be read in conjunction with drawing
 G0642-GIB-00-ZZ-DT-A-3121 - Window W-4-02_01 Proposed Head & Base Detail
 Drawing shows design intent for windows in CLT jamb detail only.

	REV	DESCRIPTION	DATE	DRAWN	AUTH	REV	DESCRIPTION	DATE	DRAWN	AUTH	© Copyright of the information is vested in Gibberd Ltd. Do not scale from the drawing, work to figured dimensions only. All dimensions are to be checked on site. For the avoidance of any doubt, all dimensions are measured to wall structure and not finishes unless otherwise stated.	 t: 020 7739 3400 f: 020 7739 8948 w: www.gibberd.com e: studio@gibberd.com 117-121 Curtain Road London EC2A 3AD	Client: ARJ Construction Ltd		Internal Project No: G0642
	P01	PRELIMINARY ISSUE	15.01.20	IR	KC								Project: Cambridge House	Suitability: S0	
	Title: Window W-4-02_01 Proposed Jamb Detail														
	Series: (31) WINDOWS				Date: 15/01/19		Scale (A3): 1 : 10								
	Job No:	Originator:	Zone:	Level:	Type:	Role:	Number:								
	Drawing No: G0642	GIB	00	ZZ	DT	A	99018	Rev: P01							
	Drawn: IR	Reviewed: IR	Auth: KC	Status: PRELIMINARY											

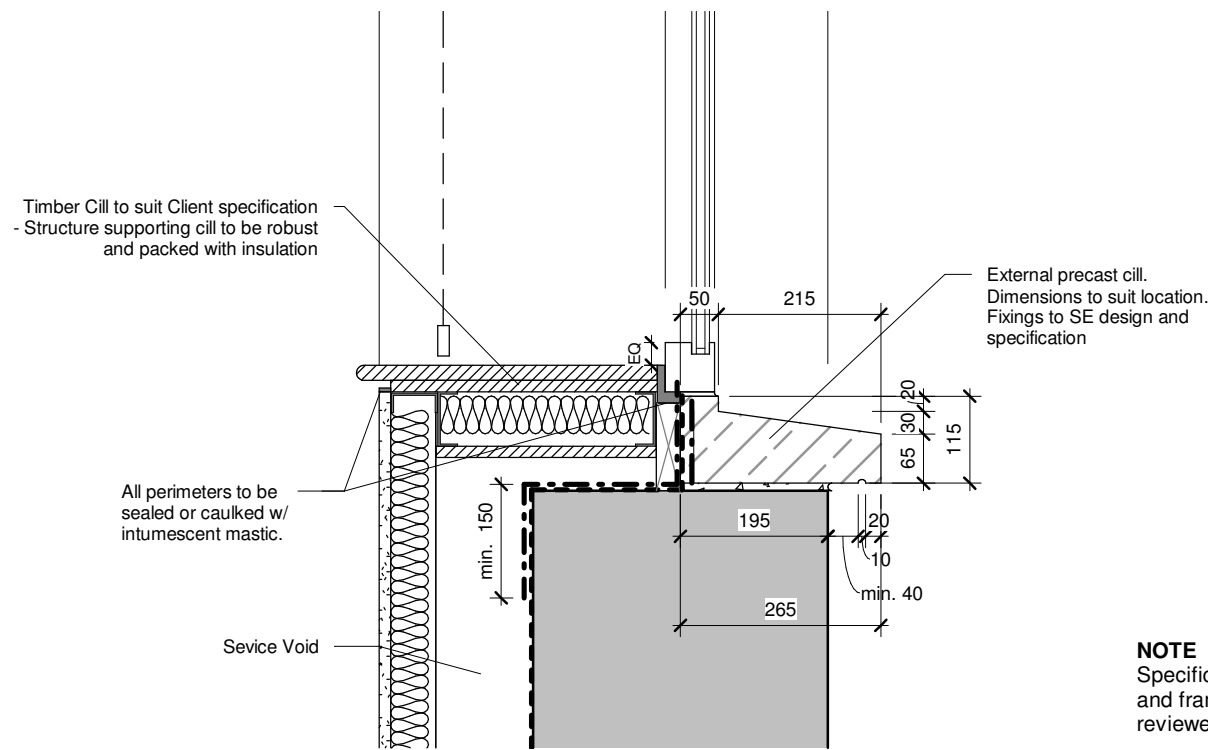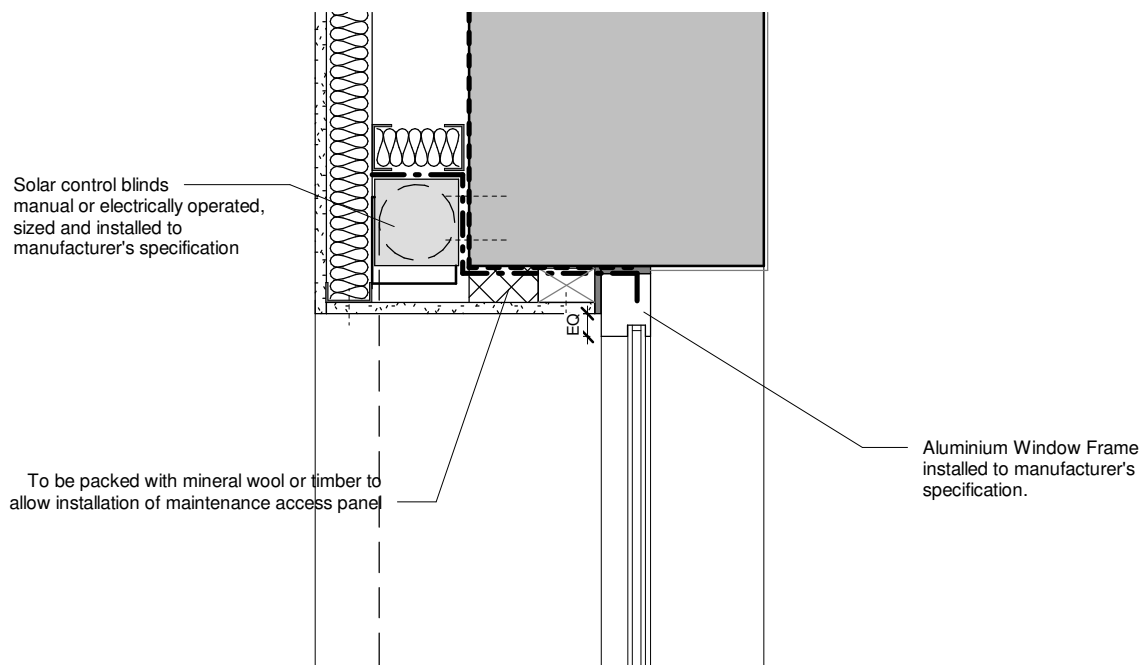

Head and Cill Detail - Levels 1/2/3
1 : 10

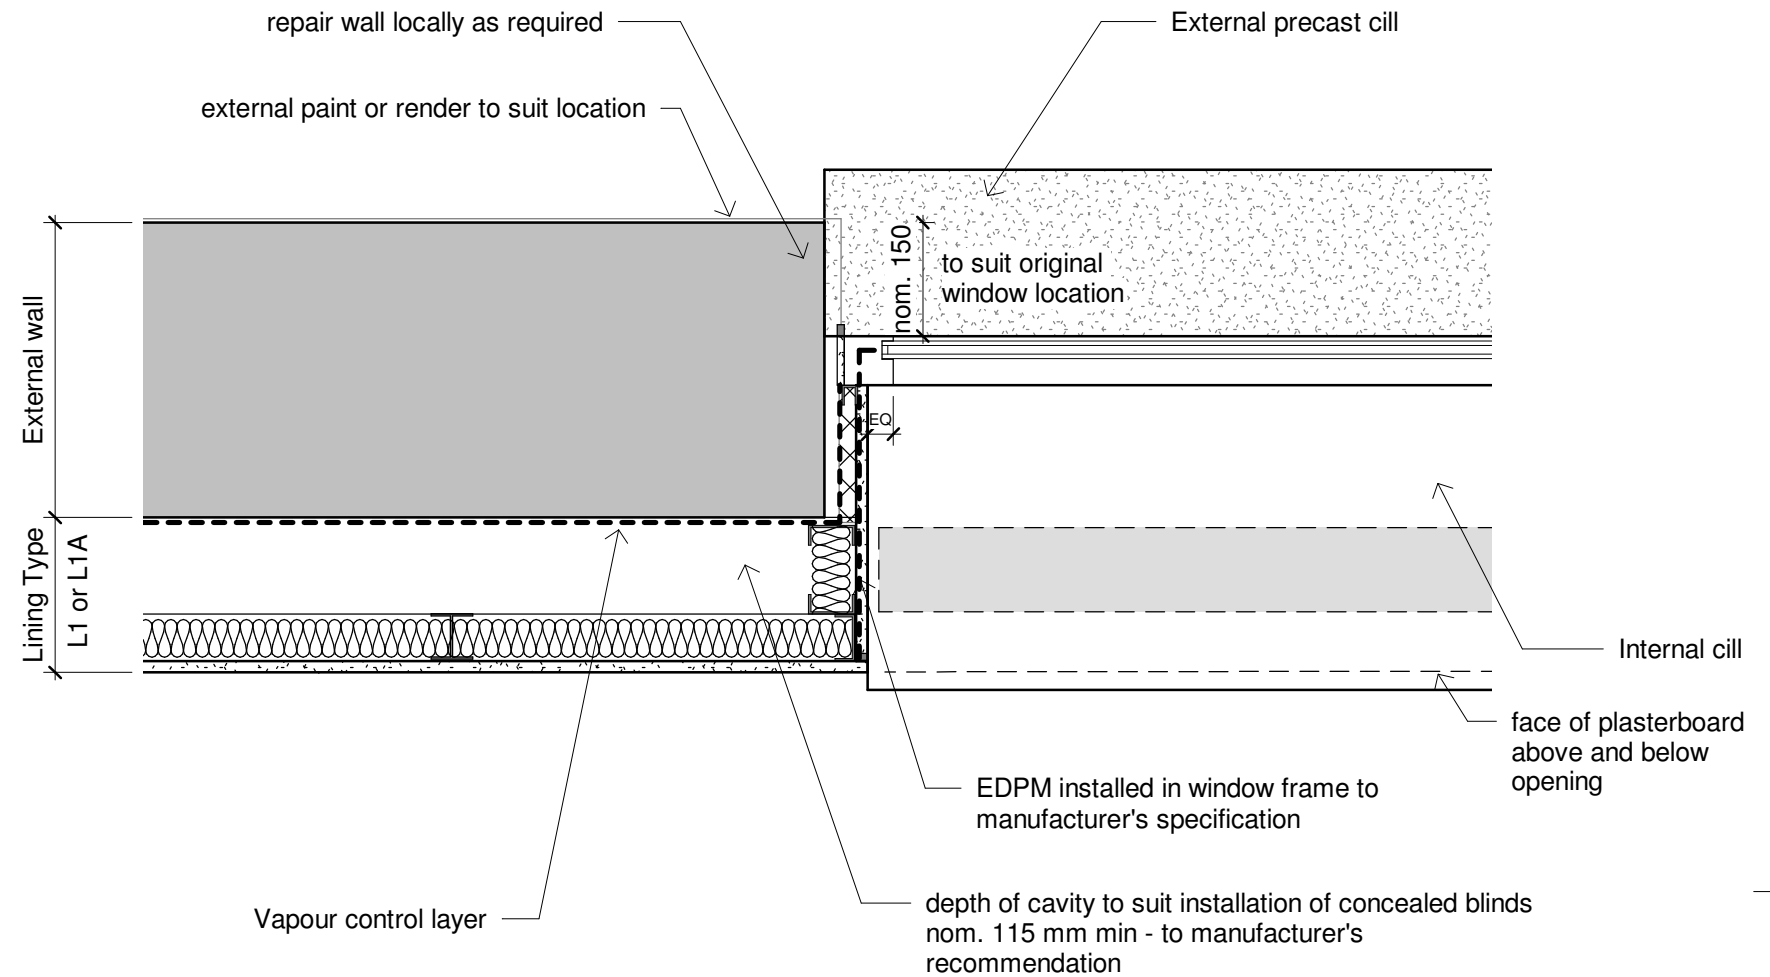

Window Jamb Detail - Levels 1/2/3
1 : 10

NOTE
Specification of glass and frame profile to be reviewed by M&E



REV	DESCRIPTION	DATE	DRAWN	AUTH	REV	DESCRIPTION	DATE	DRAWN	AUTH
PL1	Issued to Planner for information.	07.02.20	IR	KC					

© Copyright of the information is vested in Gibberd Ltd.
Do not scale from the drawing, work to figured dimensions only. All dimensions are to be checked on site. For the avoidance of any doubt, all dimensions are measured to wall structure and not finishes unless otherwise stated.



t: 020 7739 3400
f: 020 7739 8948
w: www.gibberd.com
e: studio@gibberd.com
117-121 Curtain Road
London EC2A 3AD

Client: ARJ Construction Ltd	Internal Project No: G0642
Project: Cambridge House	Suitability: S1
Title: Typical Window in Existing Openings - Levels 1/2/3	
Series: (02) PLANNING	Date: 07/02/20
Scale (A3): 1 : 10	
Job No: G0642	Originator: GIB
Zone: 00	Level: ZZ
Type: DT	Role: A
Number: 0204	Rev: PL1
Drawn: IR	Reviewed: IR
Auth: IR	Status: INFORMATION