




EXISTING GROUND FLOOR PLAN

TOTAL LENGTH OF EXTERNAL WALL DEMOLITION = 35.4 m
 TOTAL LENGTH OF INTERNAL PARTITION DEMOLITION = 31.1 m
 TOTAL AREA OF FLOOR SLAB DEMOLITION = 143 m²

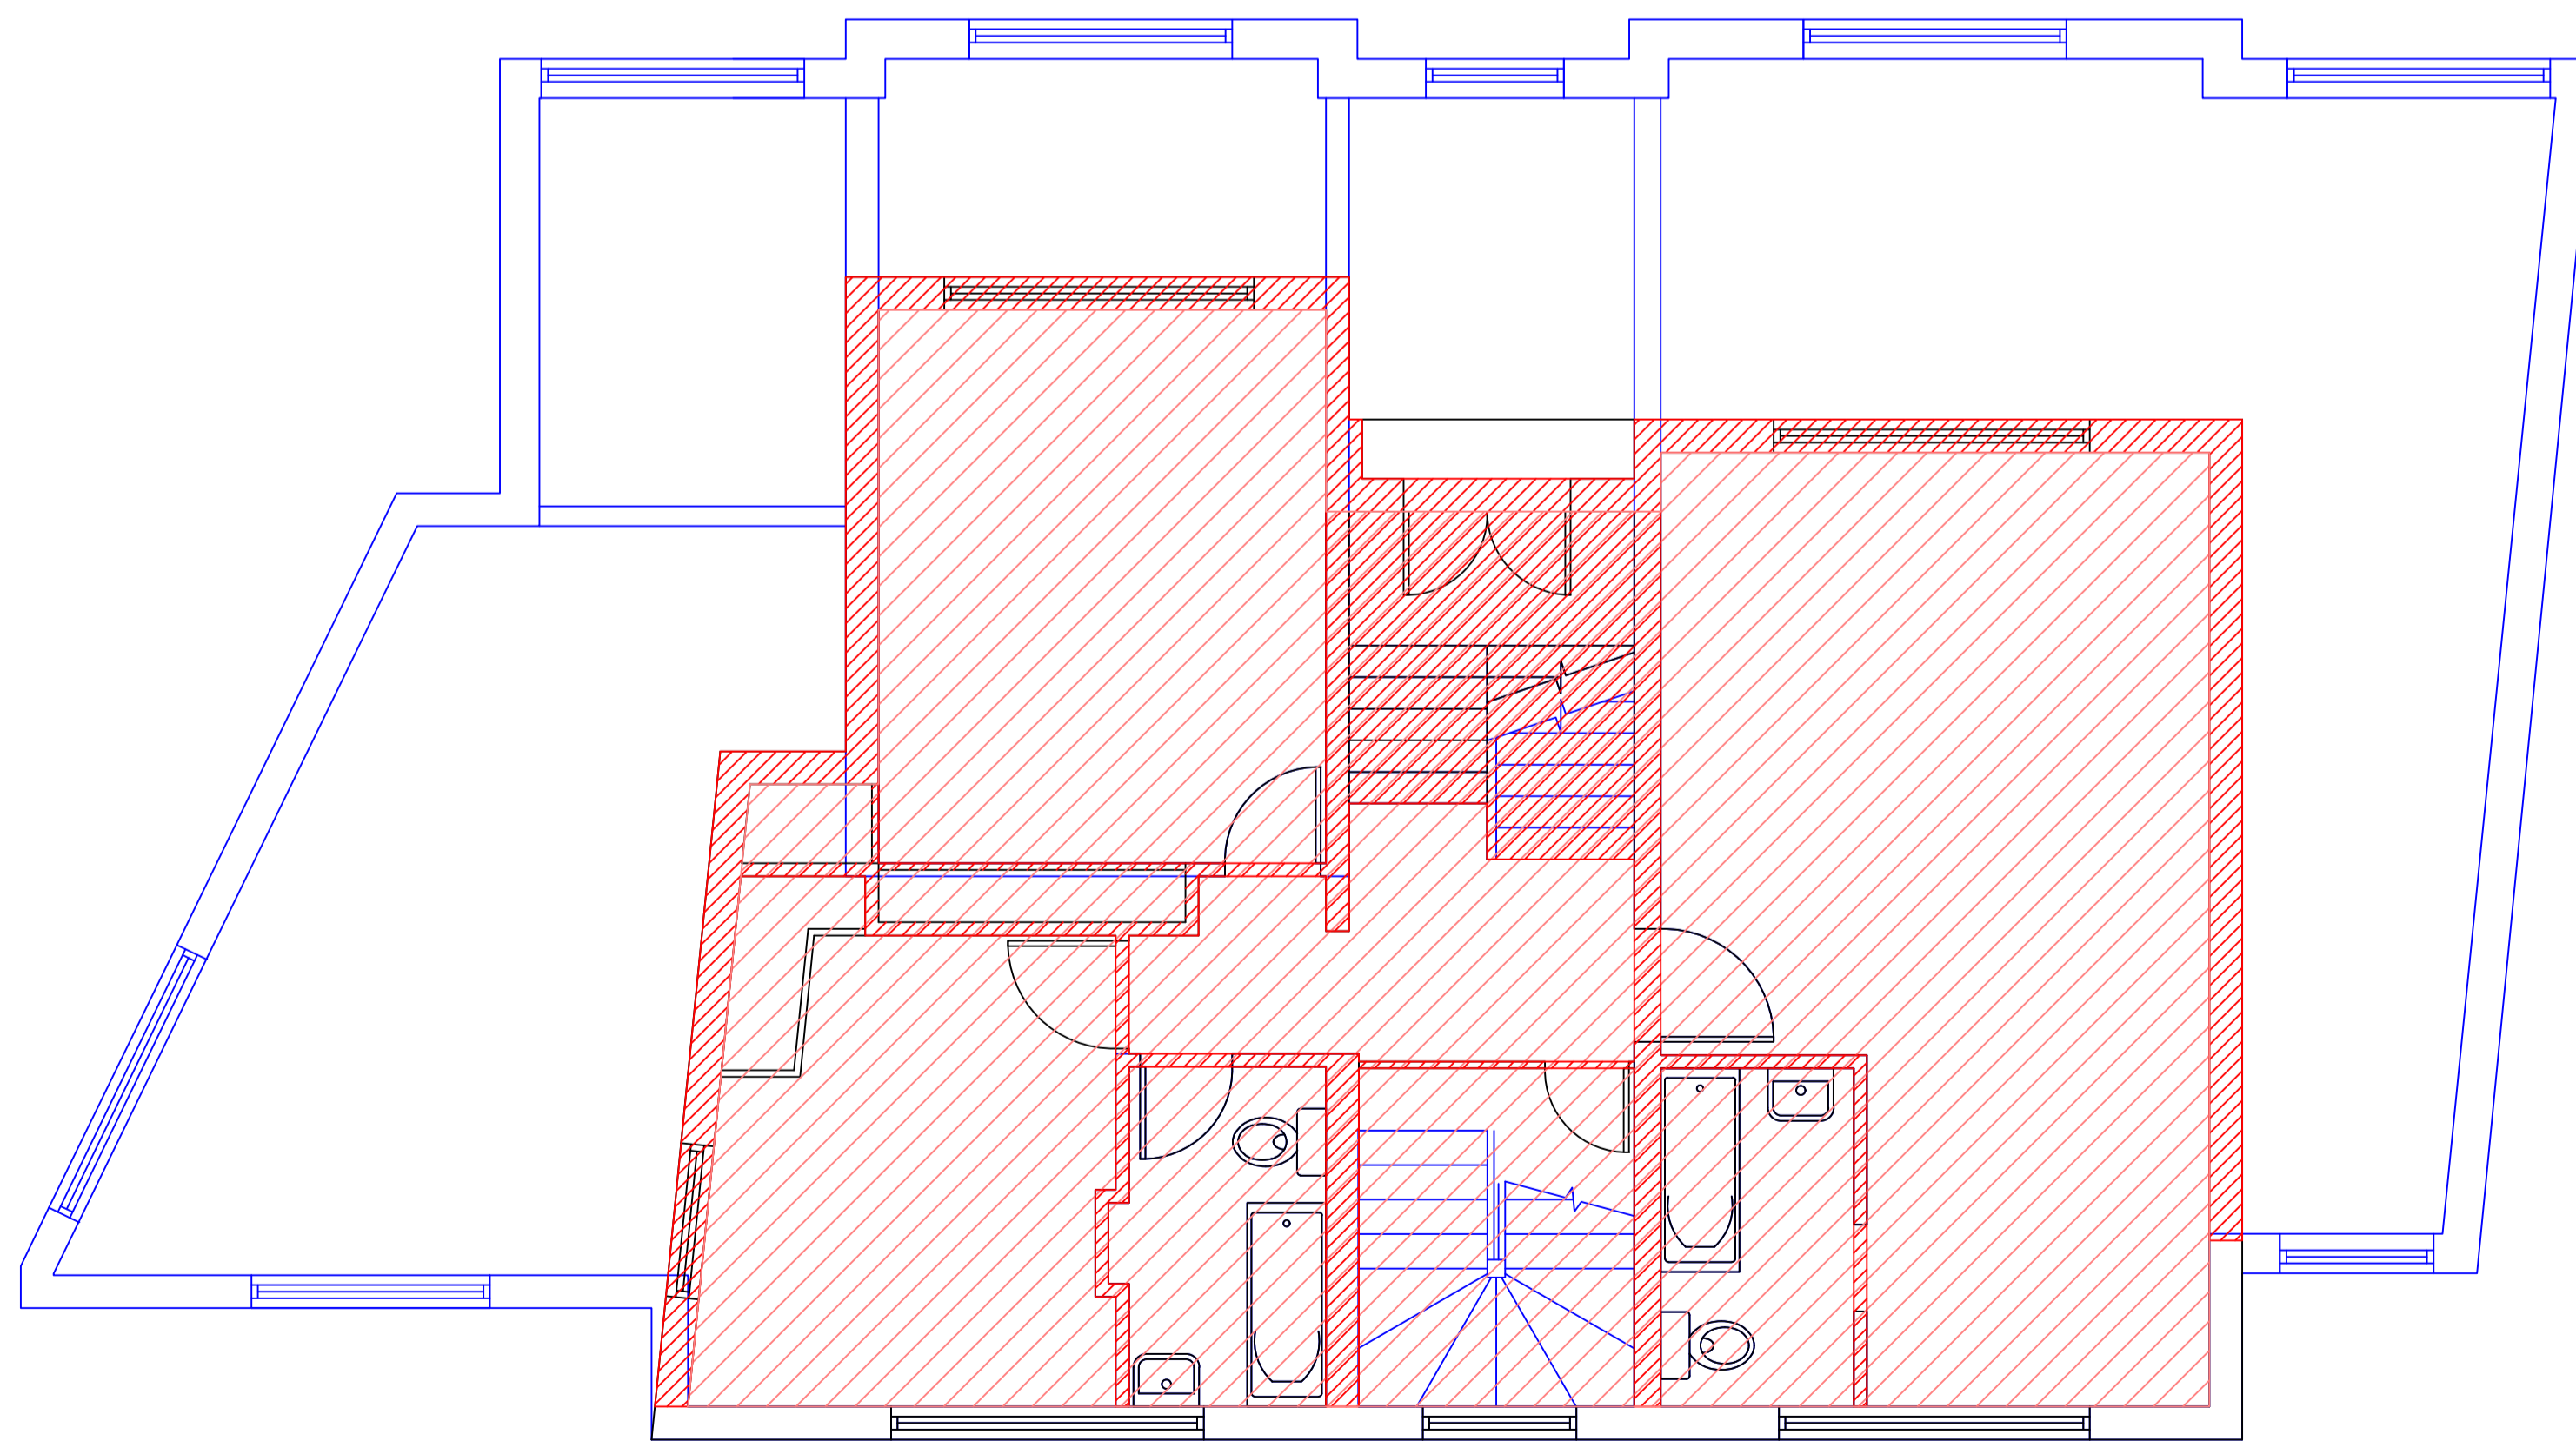

EXISTING FIRST FLOOR PLAN

TOTAL LENGTH OF EXTERNAL WALL DEMOLITION = 28 m
 TOTAL LENGTH OF INTERNAL PARTITION DEMOLITION = 32.8 m
 TOTAL AREA OF FLOOR SLAB DEMOLITION = 81.8 m²

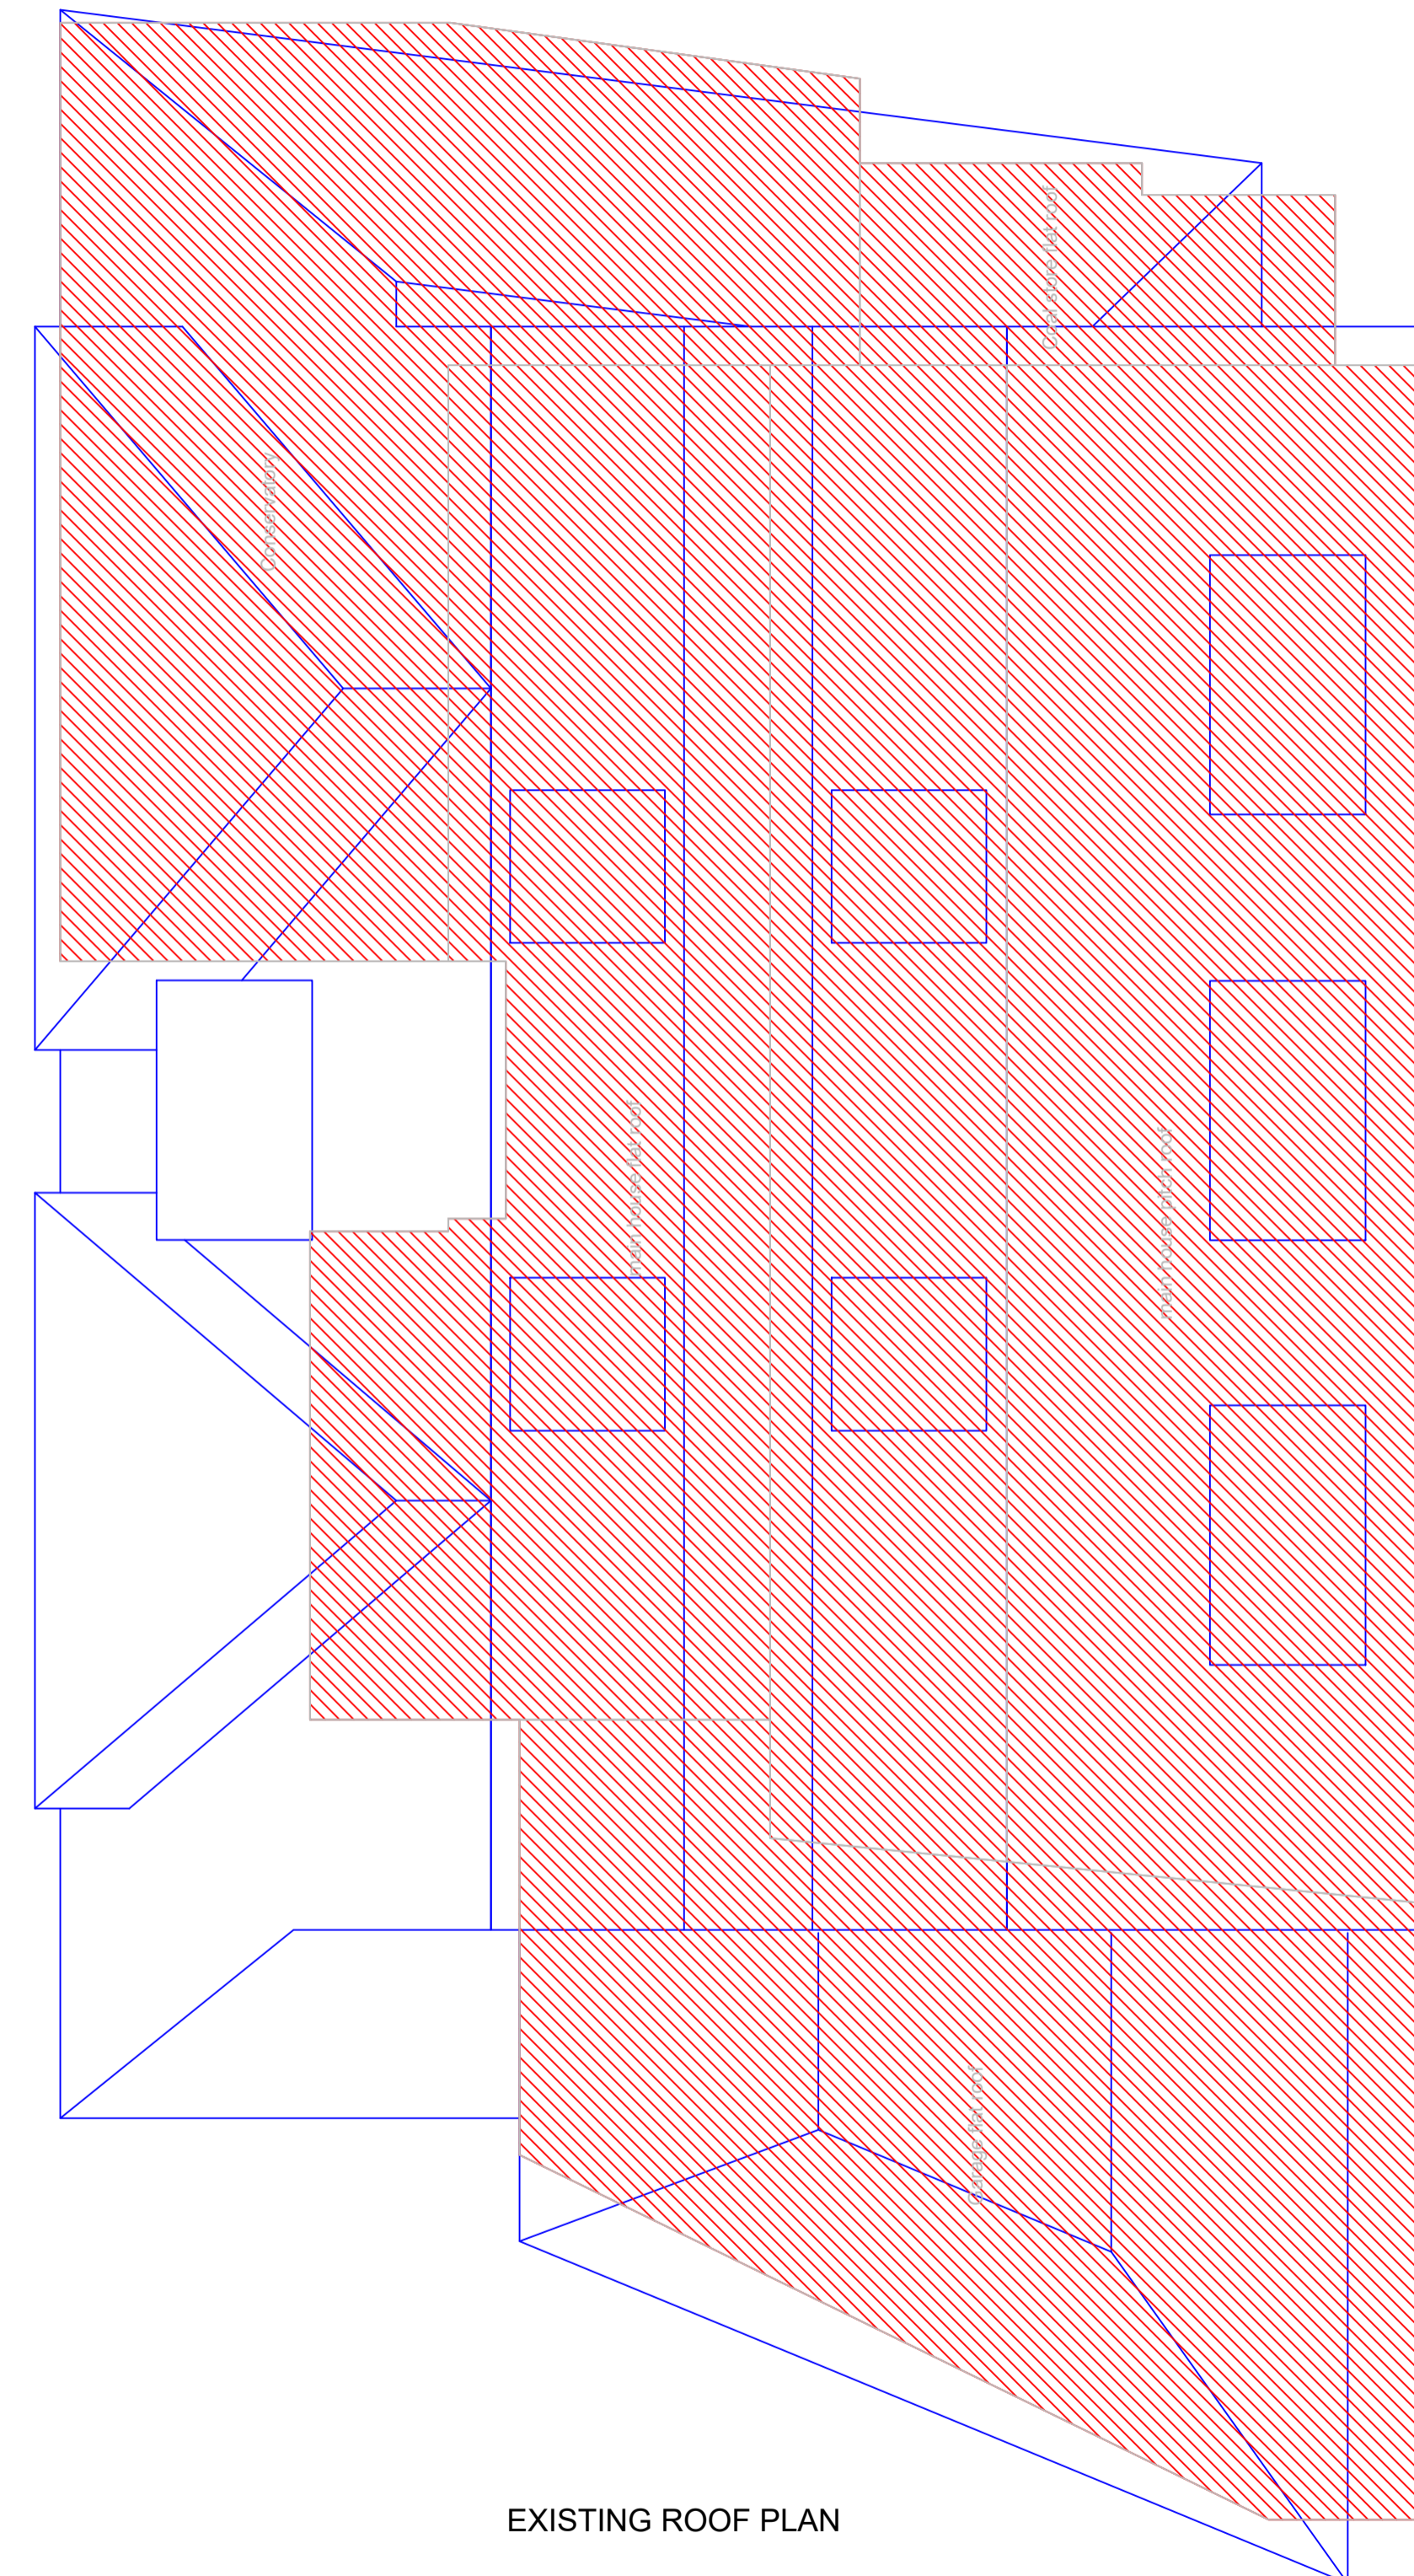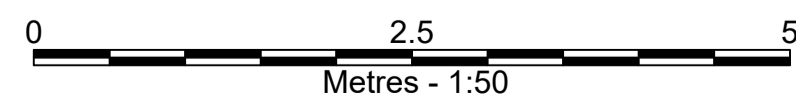

EXISTING ROOF PLAN

TOTAL AREA OF ROOF DEMOLITION = 189.1 m²

NOTES

1. ALL DIMENSIONS AND LEVELS ARE IN MILLIMETRES UNLESS NOTED OTHERWISE.
2. FOR DEMOLITION ELEVATIONS PLANS REFER TO DRAWING W004.2.
3. TO BE READ IN CONJUNCTION WITH THE DEMOLITION SCHEDULE, REF. SCH-DEM-001.

KEY

- DEMOLITION
- EXISTING BUILDING
- PROPOSED & APPROVED BUILDING

REVISION	DATE	CHECKED	REV
FITZPATRICK NEW HOMES			
18 WESTERN GATEWAY LONDON E16 1BL TELEPHONE 020-7540-5217			
PROJECT			
38 FROGNAL LANE LONDON NW3 6PP			
DRAWING			
DEMOLITION DRAWINGS FLOOR PLANS			
DRN	DRN DATE	SCALE AT A1	SCALE AT A3
RT	21.09.2019	1:50	1:100
CHECKED	CHK DATE	DRAWING NUMBER	REVISION
JE	21.09.2019	W004.1	-