
	ZANOPLY		Site	Project	Drawing	Date	Notes
	info@zanoply.co.uk		50b Delancey Street	Replacement of 2 x Rear	Scale	Prepared	1. This drawing has been prepared for planning purposes only.
	www.zanoply.co.uk		London, NW1 7RY	Elevation Windows Frames to	1:50 at A3	02.10.2019	2. All copyrights are reserved to Zanoply ltd and consent should be sought for non-commercial use.
				Provide Double Glazing with			3. The contractor is responsible for checking all dimensions before commencing works.
				Minor Internal Alterations			4. Should not be scaled from this drawing.
							5. Any discrepancy found should be brought to the attention of the designer.

Site
50b Delancey Street
London, NW1 7RY

Existing_First_Floor_Plan

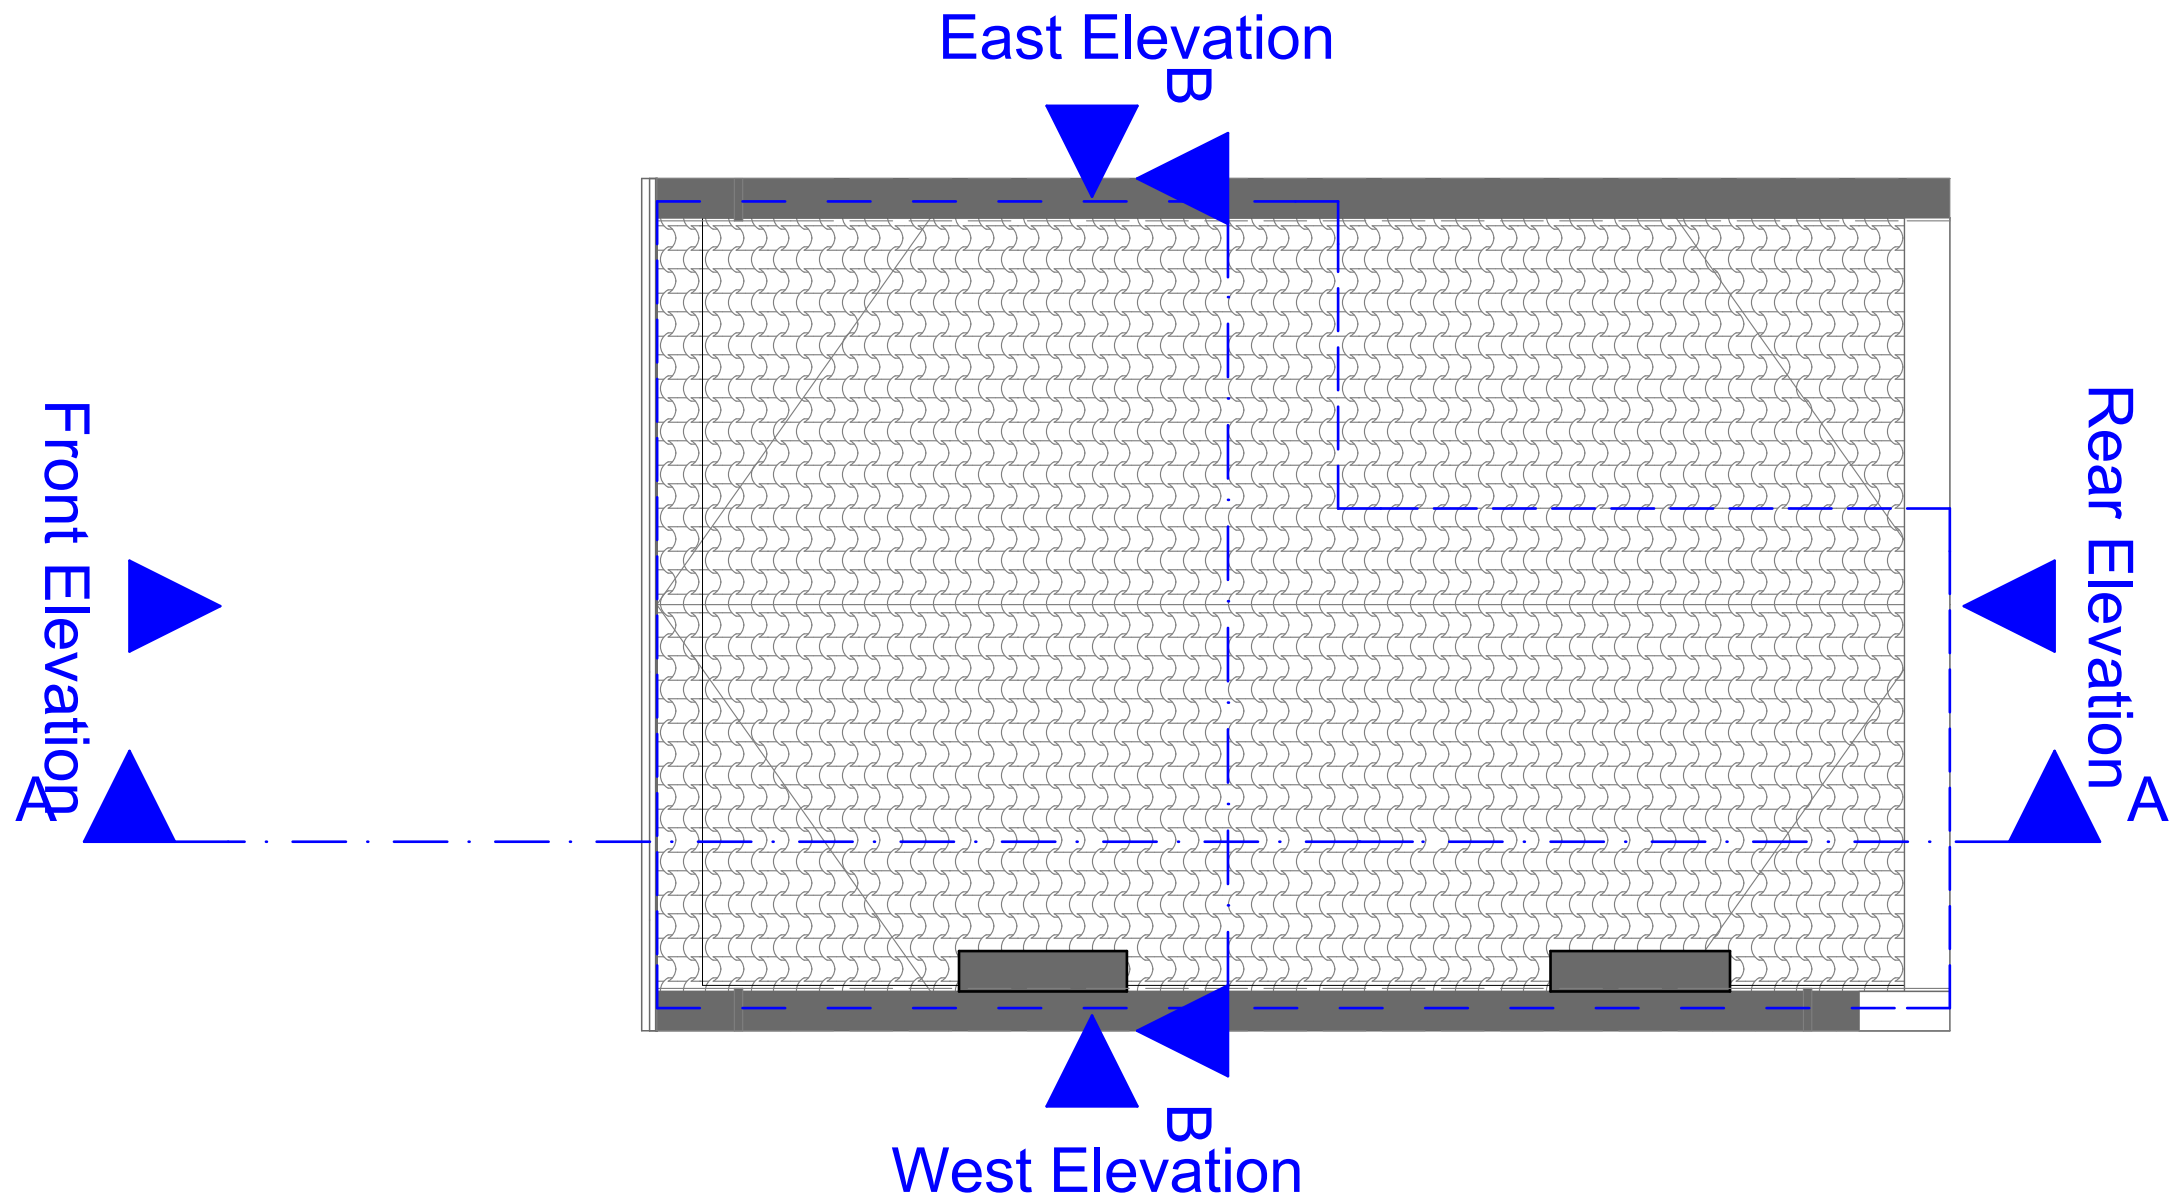



Zanoply

ZANOPLY
info@zanoply.co.uk
www.zanoply.co.uk

Site
50b Delancey Street
London, NW1 7RY

Project
Replacement of 2 x Rear
Elevation Windows Frames to
Provide Double Glazing with
Minor Internal Alterations

**Drawing
Scale**
1:50 at A3


**Date
Prepared**
02.10.2019

Notes
1. This drawing has been prepared for planning purposes only.
2. All copyrights are reserved to Zanoply ltd and consent should be sought for non-commercial use.
3. The contractor is responsible for checking all dimensions before commencing works.
4. Should not be scaled from this drawing.
5. Any discrepancy found should be brought to the attention of the designer.

Existing_Roof_Plan





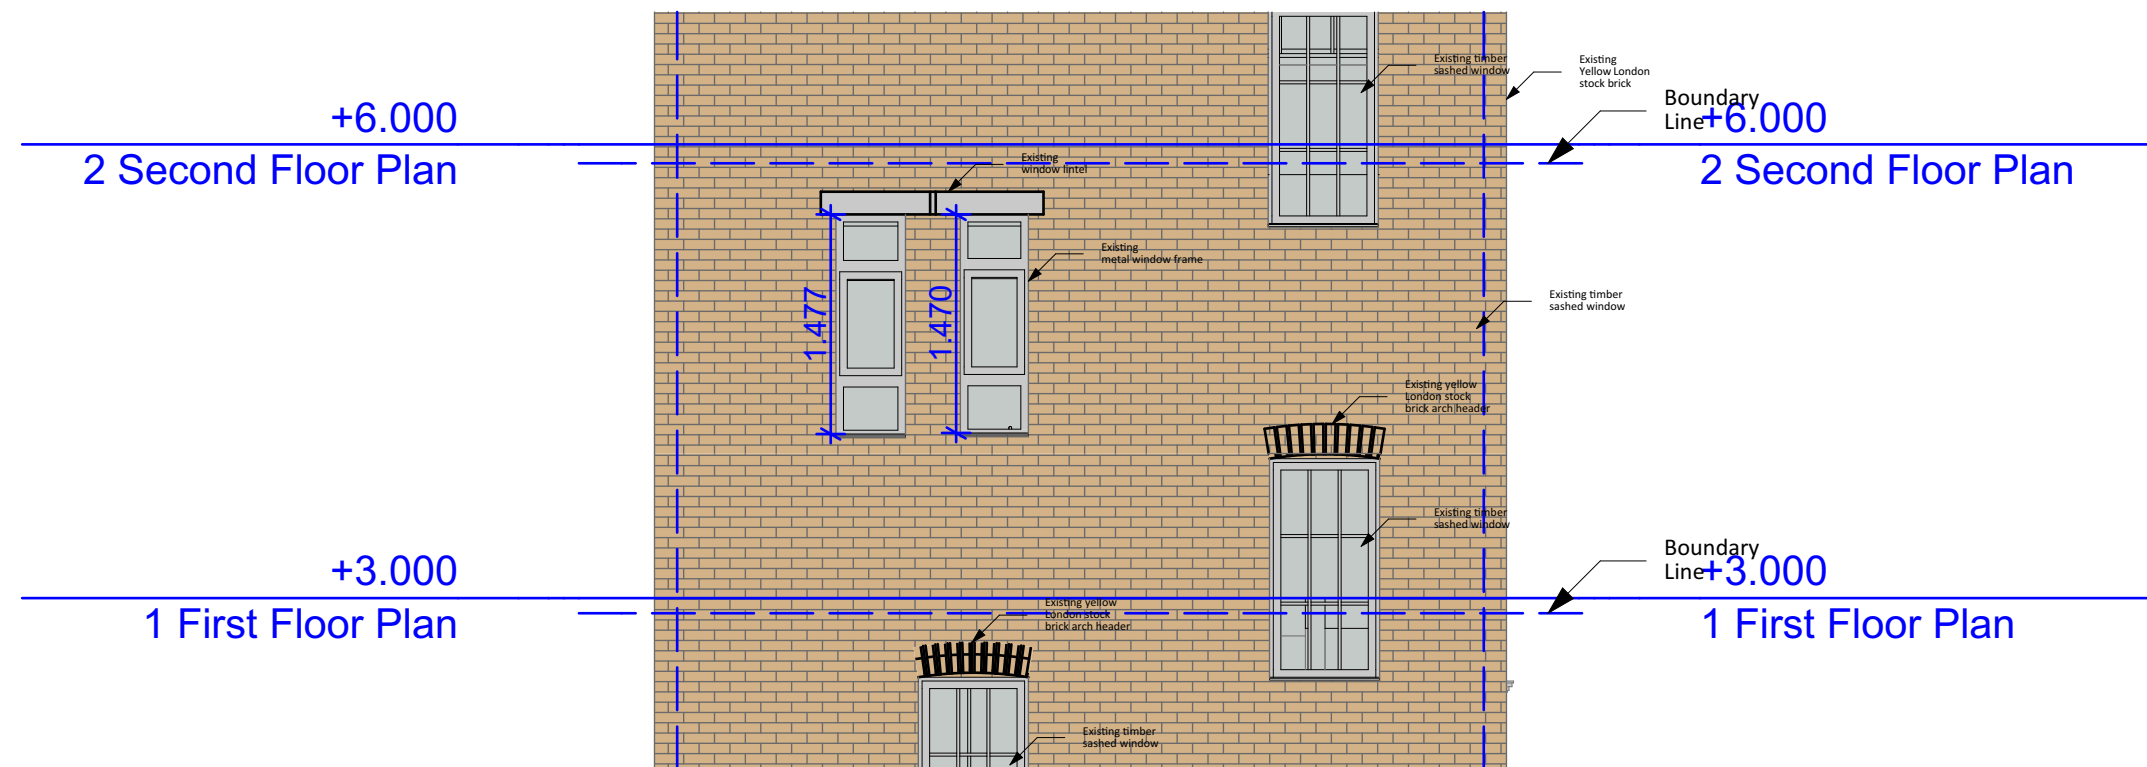

Zanoply

ZANOPLY
info@zanoply.co.uk
www.zanoply.co.uk

Site
50b Delancey Street
London, NW1 7RY

Project
Replacement of 2 x Rear
Elevation Windows Frames to
Provide Double Glazing with
Minor Internal Alterations

**Drawing
Scale**
1:50 at A3


**Date
Prepared**
02.10.2019

Notes
1. This drawing has been prepared for planning purposes only.
2. All copyrights are reserved to Zanoply ltd and consent should be sought for non-commercial use.


3. The contractor is responsible for checking all dimensions before commencing works.
4. Should not be scaled from this drawing.
5. Any discrepancy found should be brought to the attention of the designer.

Existing_Rear_Elevation



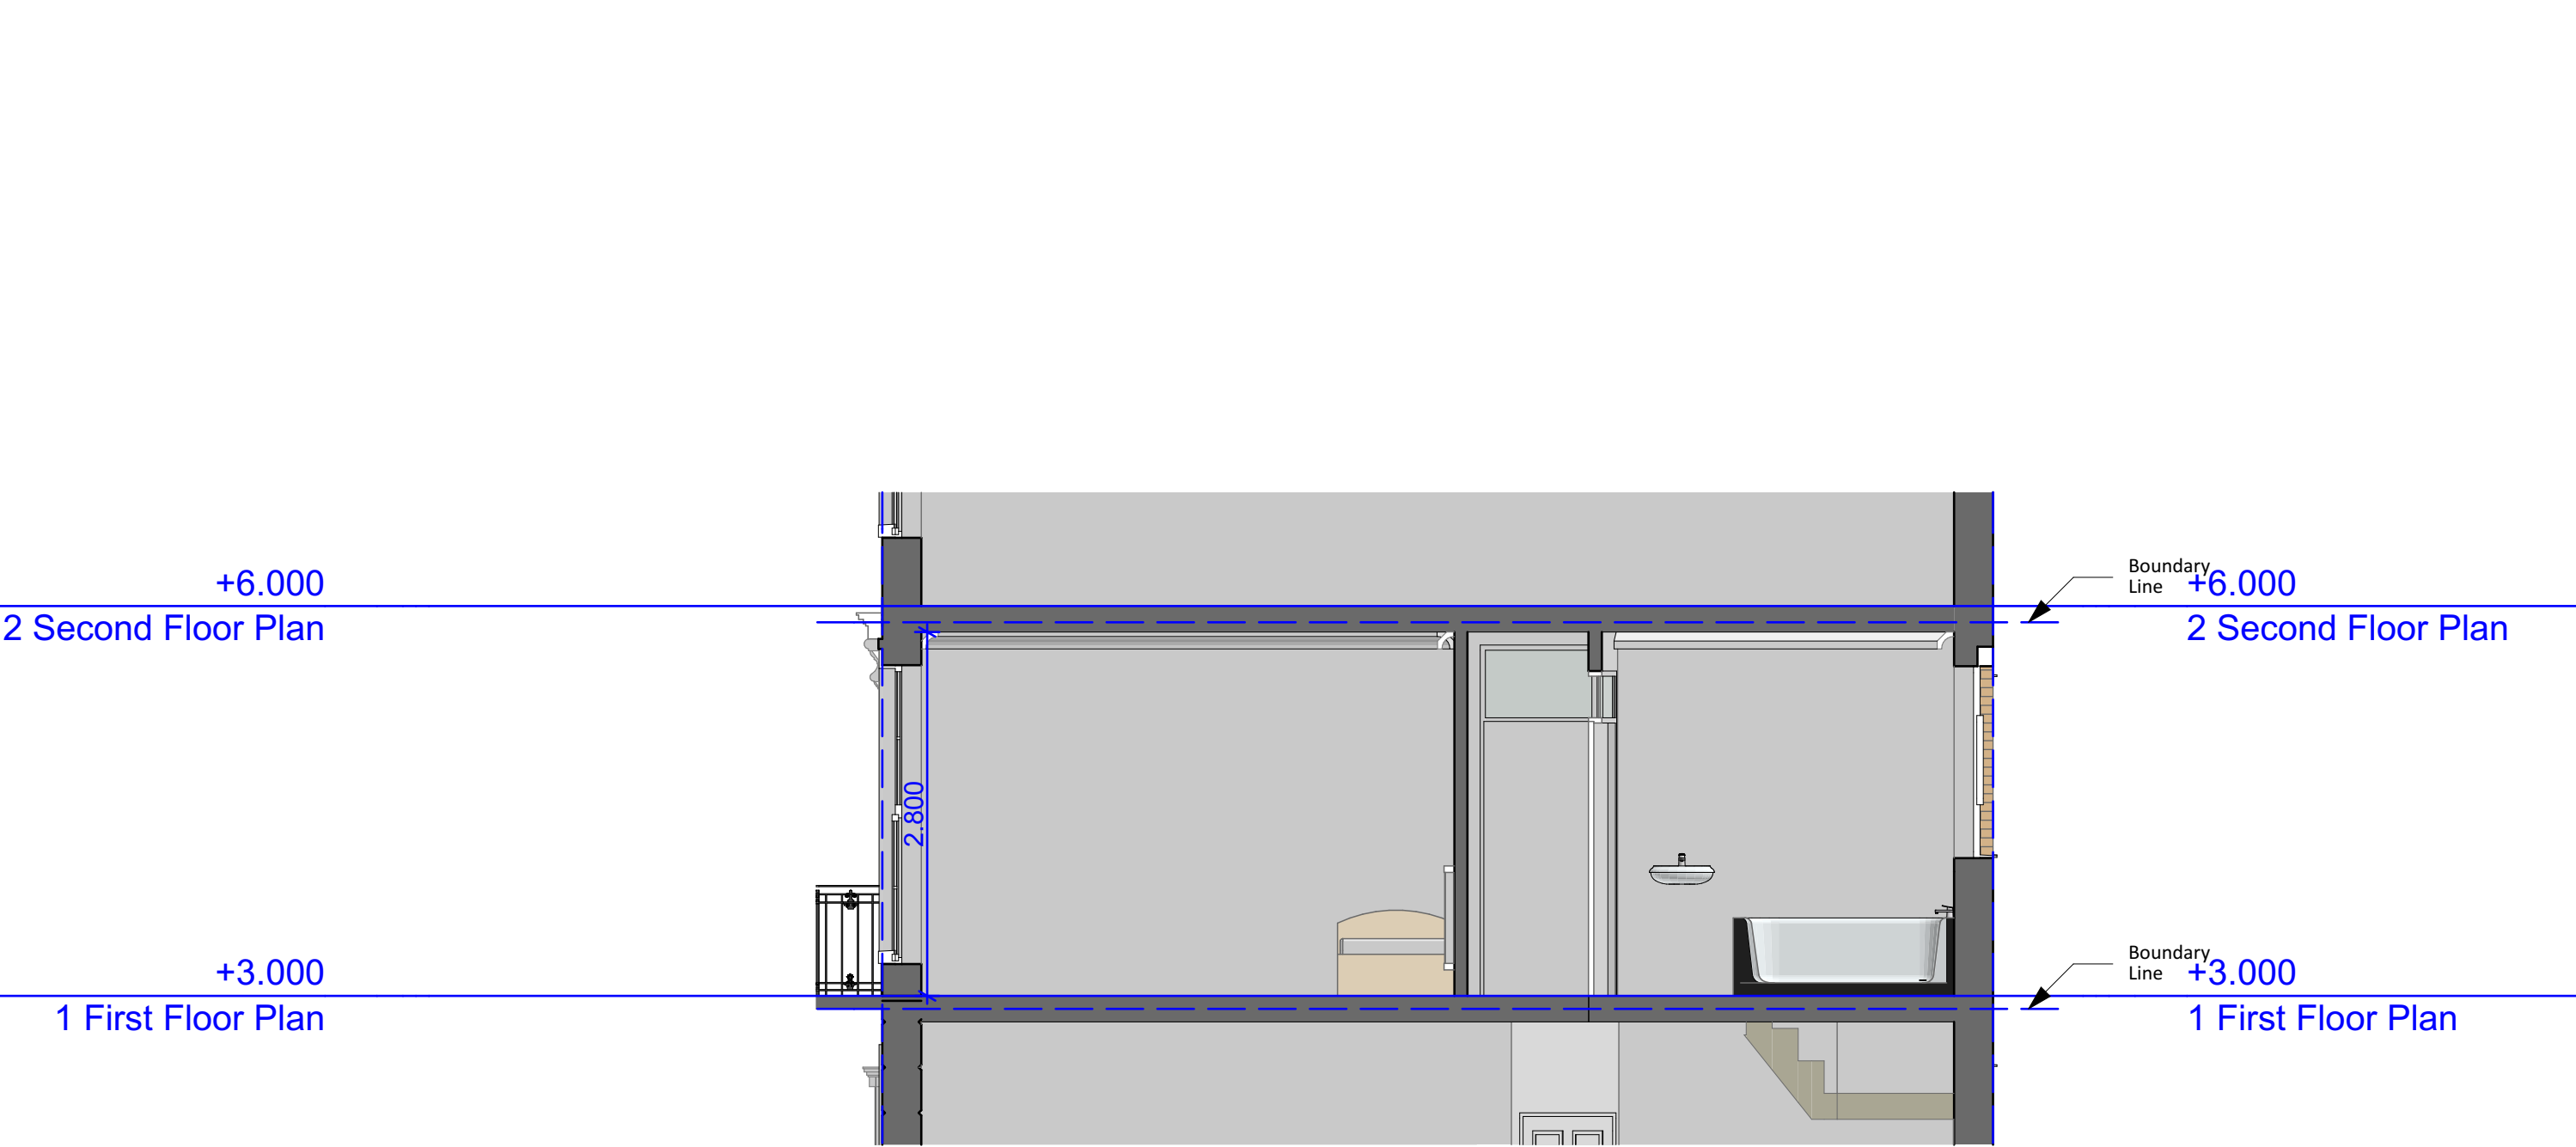

Zanoply	ZANOPLY	Site	Project	Drawing	Date	Notes 1. This drawing has been prepared for planning purposes only. 2. All copyrights are reserved to Zanoply ltd and consent should be sought for non-commercial use. 3. The contractor is responsible for checking all dimensions before commencing works. 4. Should not be scaled from this drawing. 5. Any discrepancy found should be brought to the attention of the designer.
	info@zanoply.co.uk www.zanoply.co.uk	50b Delancey Street London, NW1 7RY	Replacement of 2 x Rear Elevation Windows Frames to Provide Double Glazing with Minor Internal Alterations	Scale 1:50 at A3	Prepared 02.10.2019	

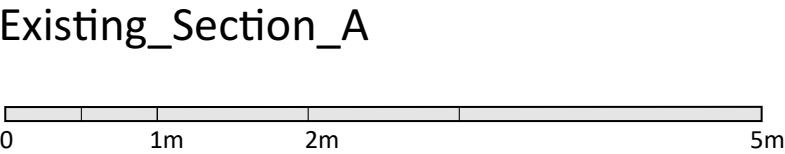



Zanoply	ZANOPLY	Site	Project	Drawing	Date	Notes 1. This drawing has been prepared for planning purposes only. 2. All copyrights are reserved to Zanoply ltd and consent should be sought for non-commercial use. 3. The contractor is responsible for checking all dimensions before commencing works. 4. Should not be scaled from this drawing. 5. Any discrepancy found should be brought to the attention of the designer.
	info@zanoply.co.uk www.zanoply.co.uk	50b Delancey Street London, NW1 7RY	Replacement of 2 x Rear Elevation Windows Frames to Provide Double Glazing with Minor Internal Alterations	Scale 1:50 at A3	Prepared 02.10.2019	

Existing_Section_B

