




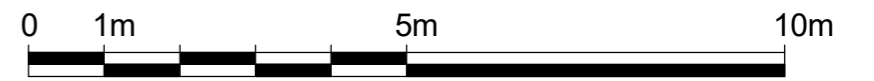
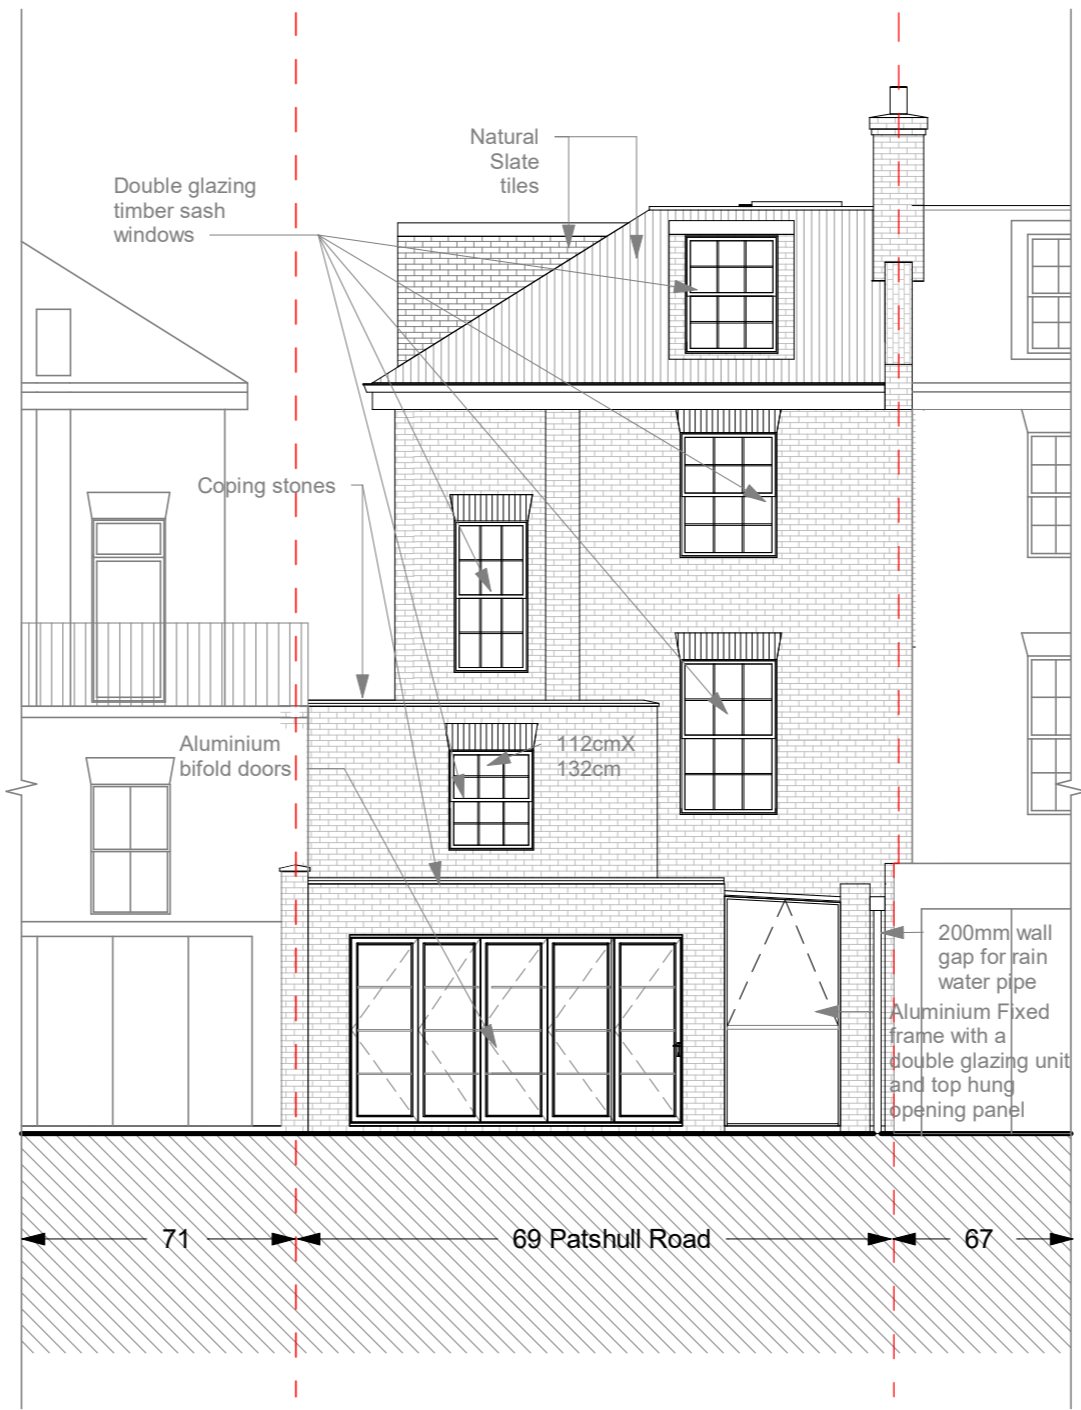
No.	Description	Date
A	Dormer wall cladding updated	04-2020

Benedetto Litteri Architect			
CODE	STATUS	SUITABILITY DESCRIPTION	PURPOSE OF ISSUE

PROJECT	69 Patshull Road	
SHEET	Proposed Front Elevation	

CLIENT Riccardo Calzavara		
Date 06/2018	Project number Project Number	Scale (@ A3) 1 : 100
Drawn by Author	DRAWING NUMBER E401	REV A
Checked by Checker		

- 
Roof
12170
- 
Third Floor
9670
- 
Second Floor
6820
- 
First Floor
3370
- 
Ground Floor
0



No.	Description	Date
A	Dormer wall cladding updated	04-2020

Benedetto Litteri Architect			
CODE	STATUS	SUITABILITY DESCRIPTION	PURPOSE OF ISSUE

PROJECT	69 Patshull Road	
SHEET	Proposed Rear Elevation	

CLIENT Riccardo Calzavara		
Date 06/2018	Project number Project Number	Scale (@ A3) 1 : 100
Drawn by Author	DRAWING NUMBER E402	REV A
Checked by Checker		



Roof
12170

Third Floor
9670

Second Floor
6820

First Floor
3370

Ground Floor
0

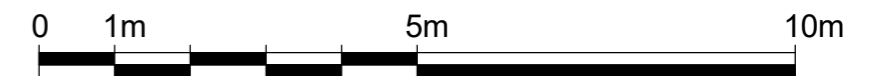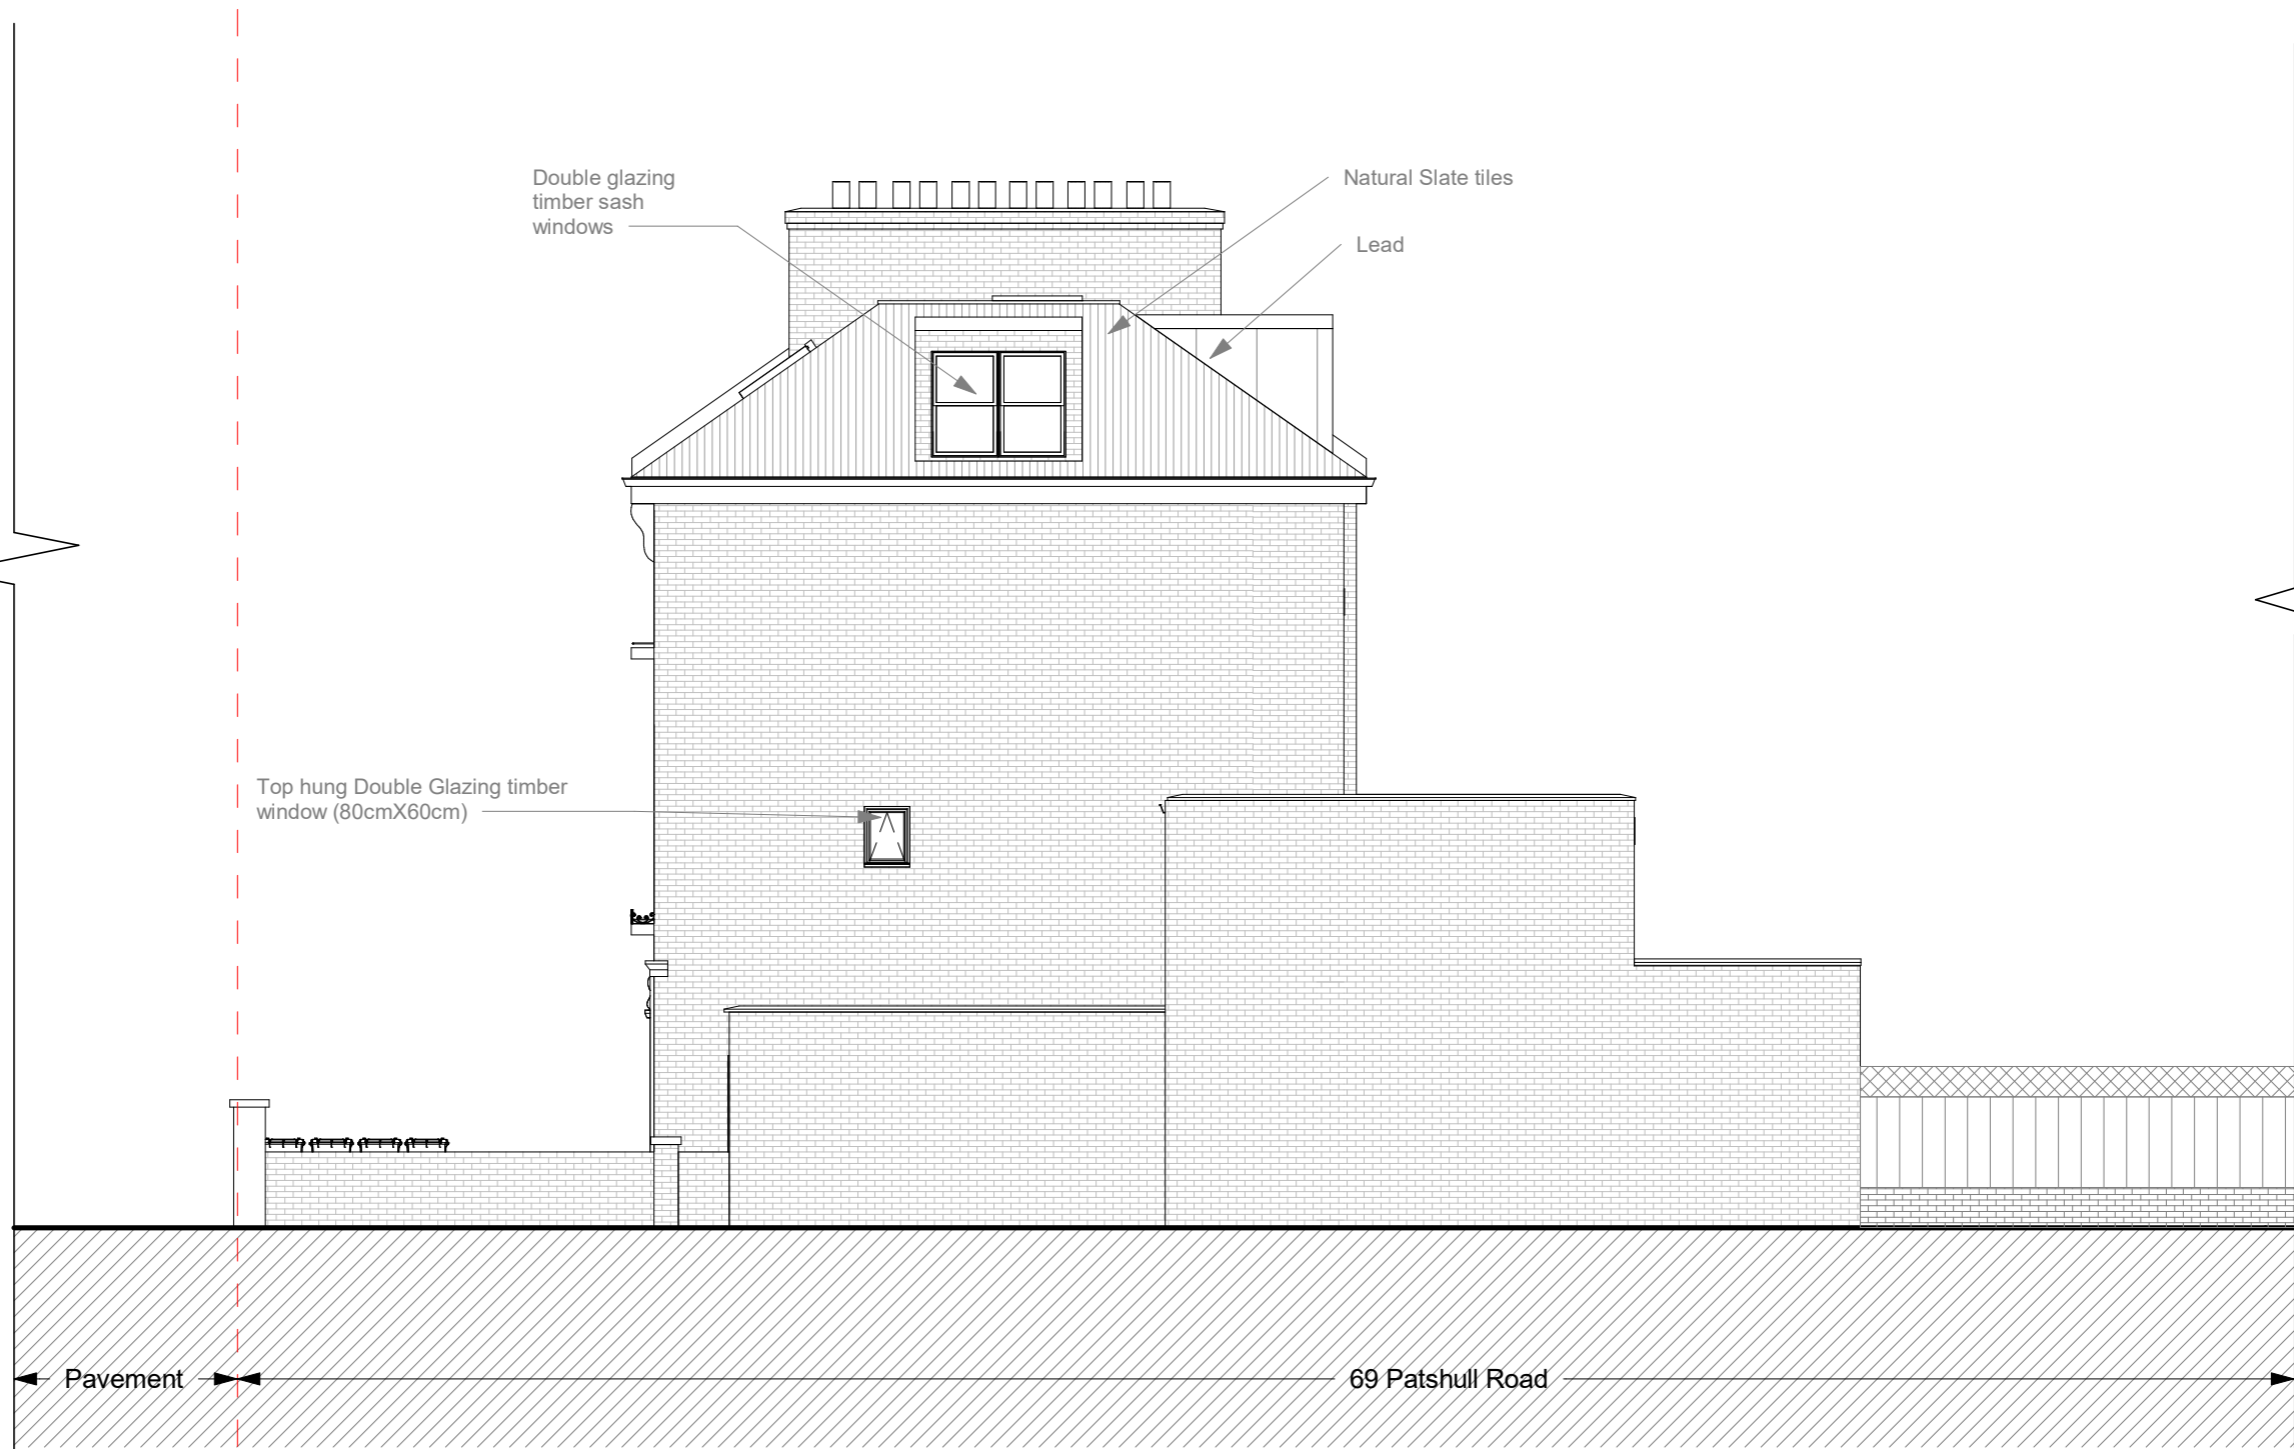


No.	Description	Date

Benedetto Litteri Architect			
CODE	STATUS	SUITABILITY DESCRIPTION	PURPOSE OF ISSUE

PROJECT	69 Patshull Road	
SHEET	Proposed_Side Elevation	


CLIENT Riccardo Calzavara		
Date 06/2018	Project number Project Number	Scale (@ A3) 1 : 100
Drawn by Author	DRAWING NUMBER E403	REV
Checked by Checker		

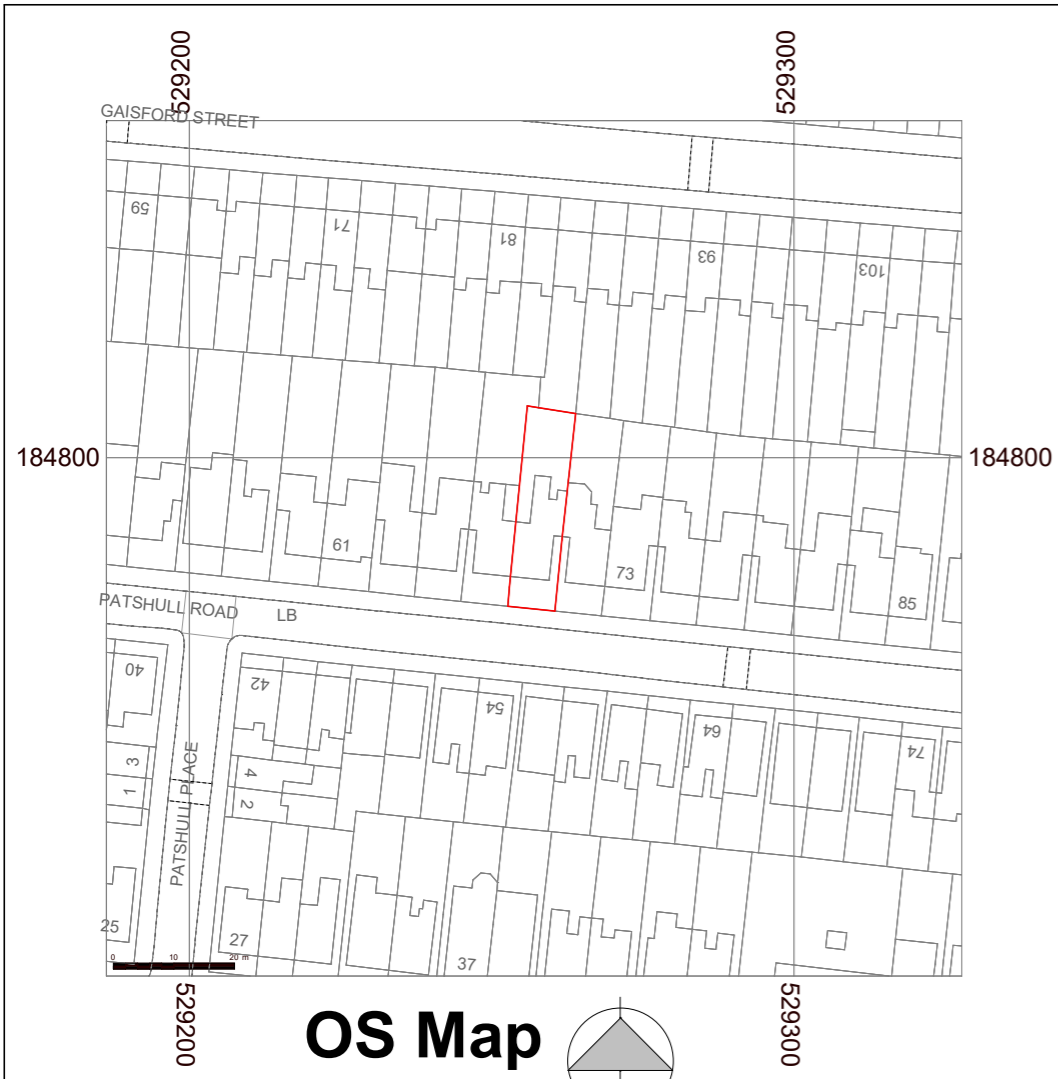

OS Map
1 : 1250

Property Boundary

- 1 Unit 1
- 2 Unit 2
- 3 Garden
- 4 Roof Light
- 5 Shed
- 6 Refuse bins
- 7 Patio
- 8 Flat Roof

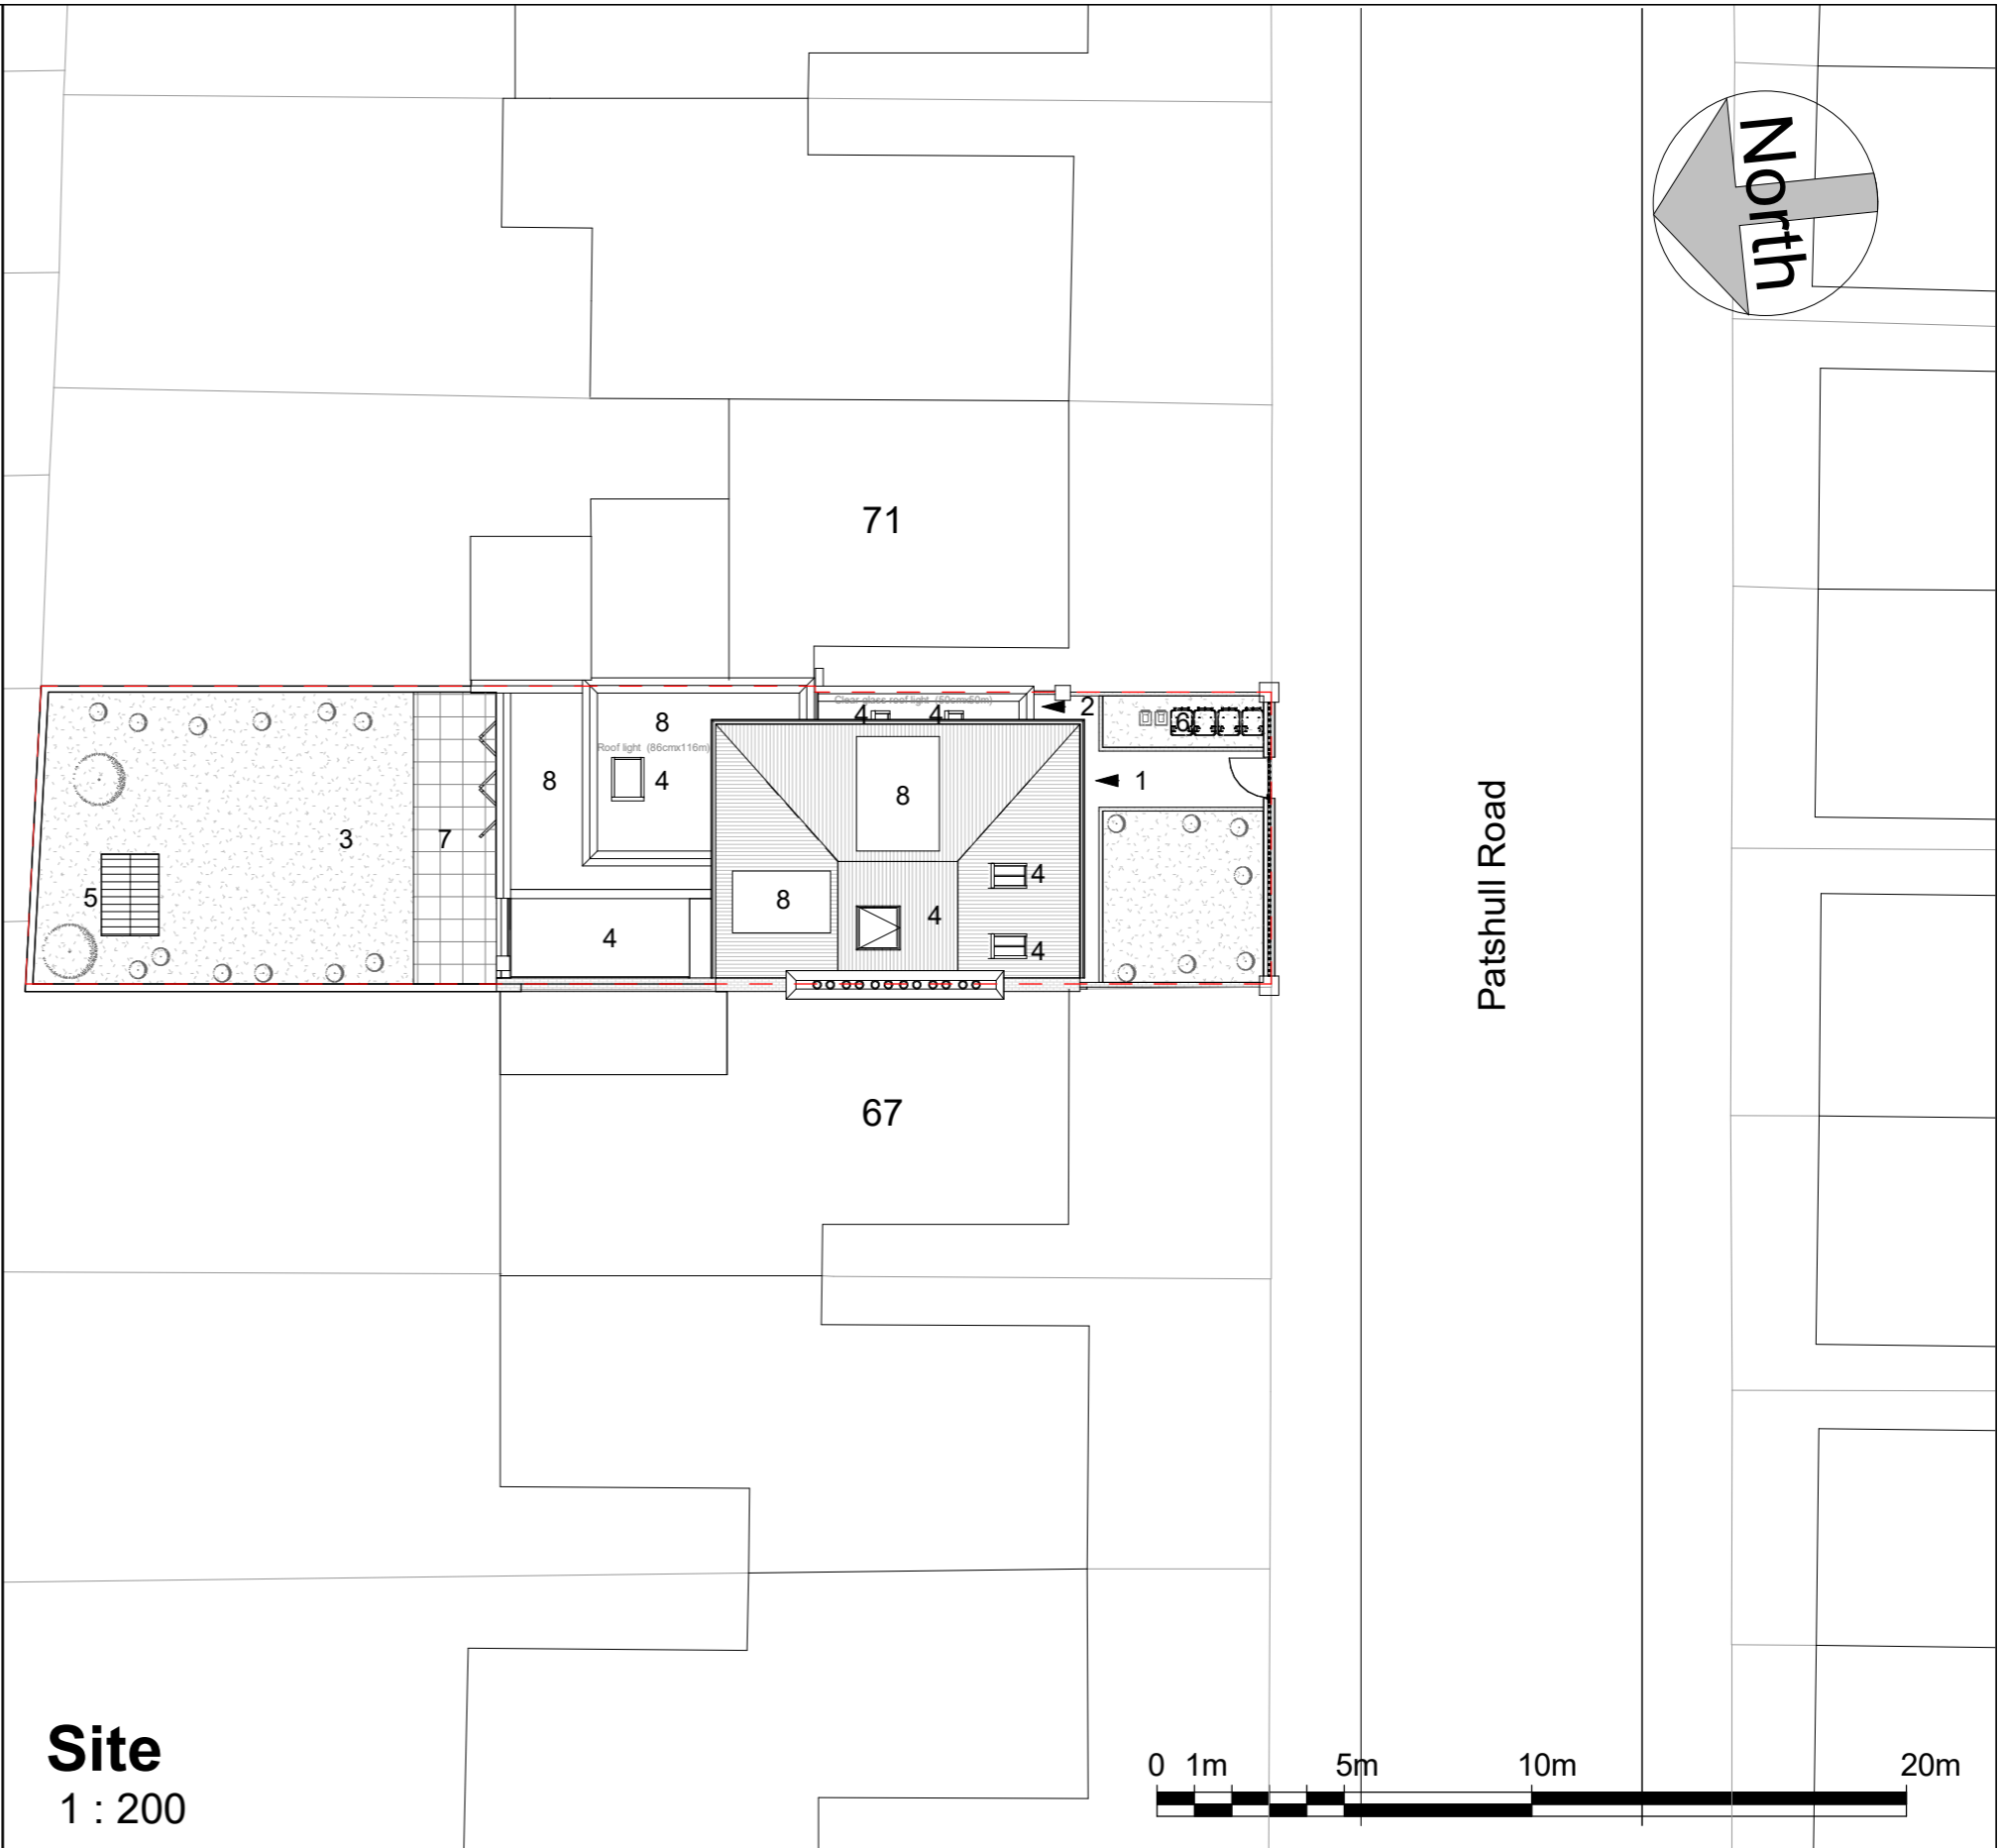

Site
1 : 200



No.	Description	Date
A	1X Clear glass roof light added	02-2020



Benedetto Litteri Architect			
CODE	STATUS	SUITABILITY DESCRIPTION	PURPOSE OF ISSUE

PROJECT	69 Patshull Road	
SHEET	Proposed_Location Plans	

CLIENT Riccardo Calzavara		
Date 06/2018	Project number Project Number	Scale (@ A3) As indicated
Drawn by BL	DRAWING NUMBER L401	REV A
Checked by BL		

Waste capacity table

Type	Minimum capacity to be provided	Calculation	Total number of bins provided
General Waste	100 L per bedroom+(70 L per additional bedroom)	100+(4 unit*70)=380 L	2*240L=480L
Recycling	3*60 L per unit	3*60*2 unit=360 L	2*240L=480L
Food waste	1 bin (23 L) per unit	1*2 unit=2 bins	2 food Bins

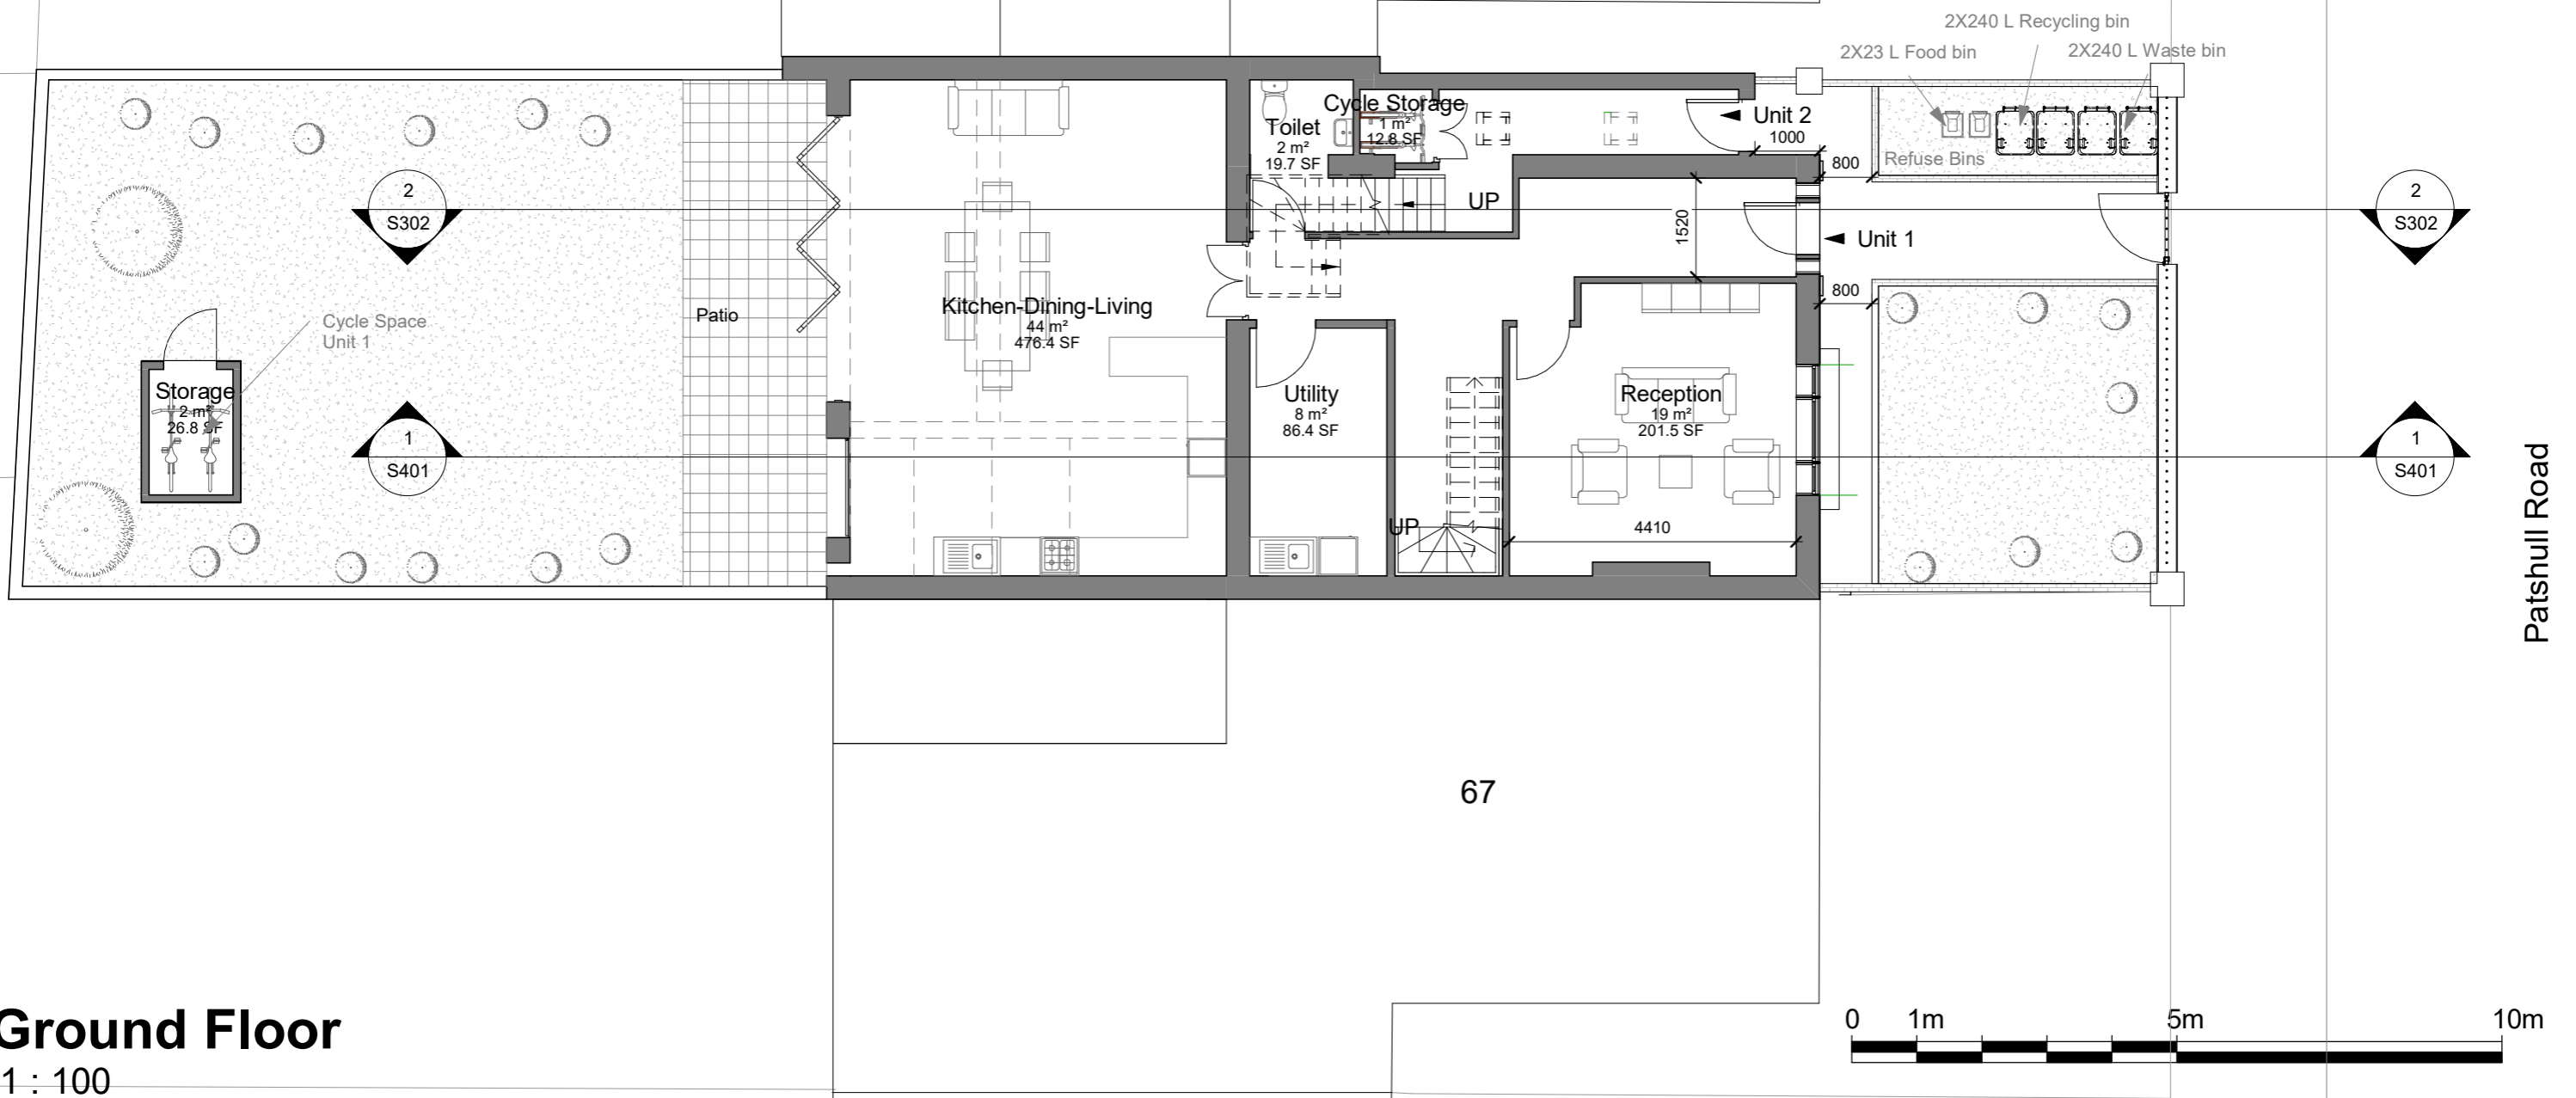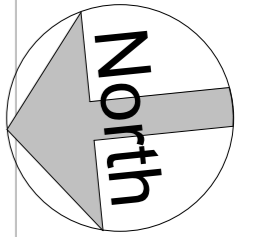

Ground Floor

1 : 100





No.	Description	Date
A	1X Clear glass roof light added	02-2020

Benedetto Litteri Architect			
CODE	STATUS	SUITABILITY DESCRIPTION	PURPOSE OF ISSUE

PROJECT	69 Patshull Road	
SHEET	Proposed_Ground floor	

CLIENT Riccardo Calzavara		
Date 06/2018	Project number Project Number	Scale (@ A3) 1 : 100
Drawn by BL	DRAWING NUMBER P401	REV A
Checked by BL		

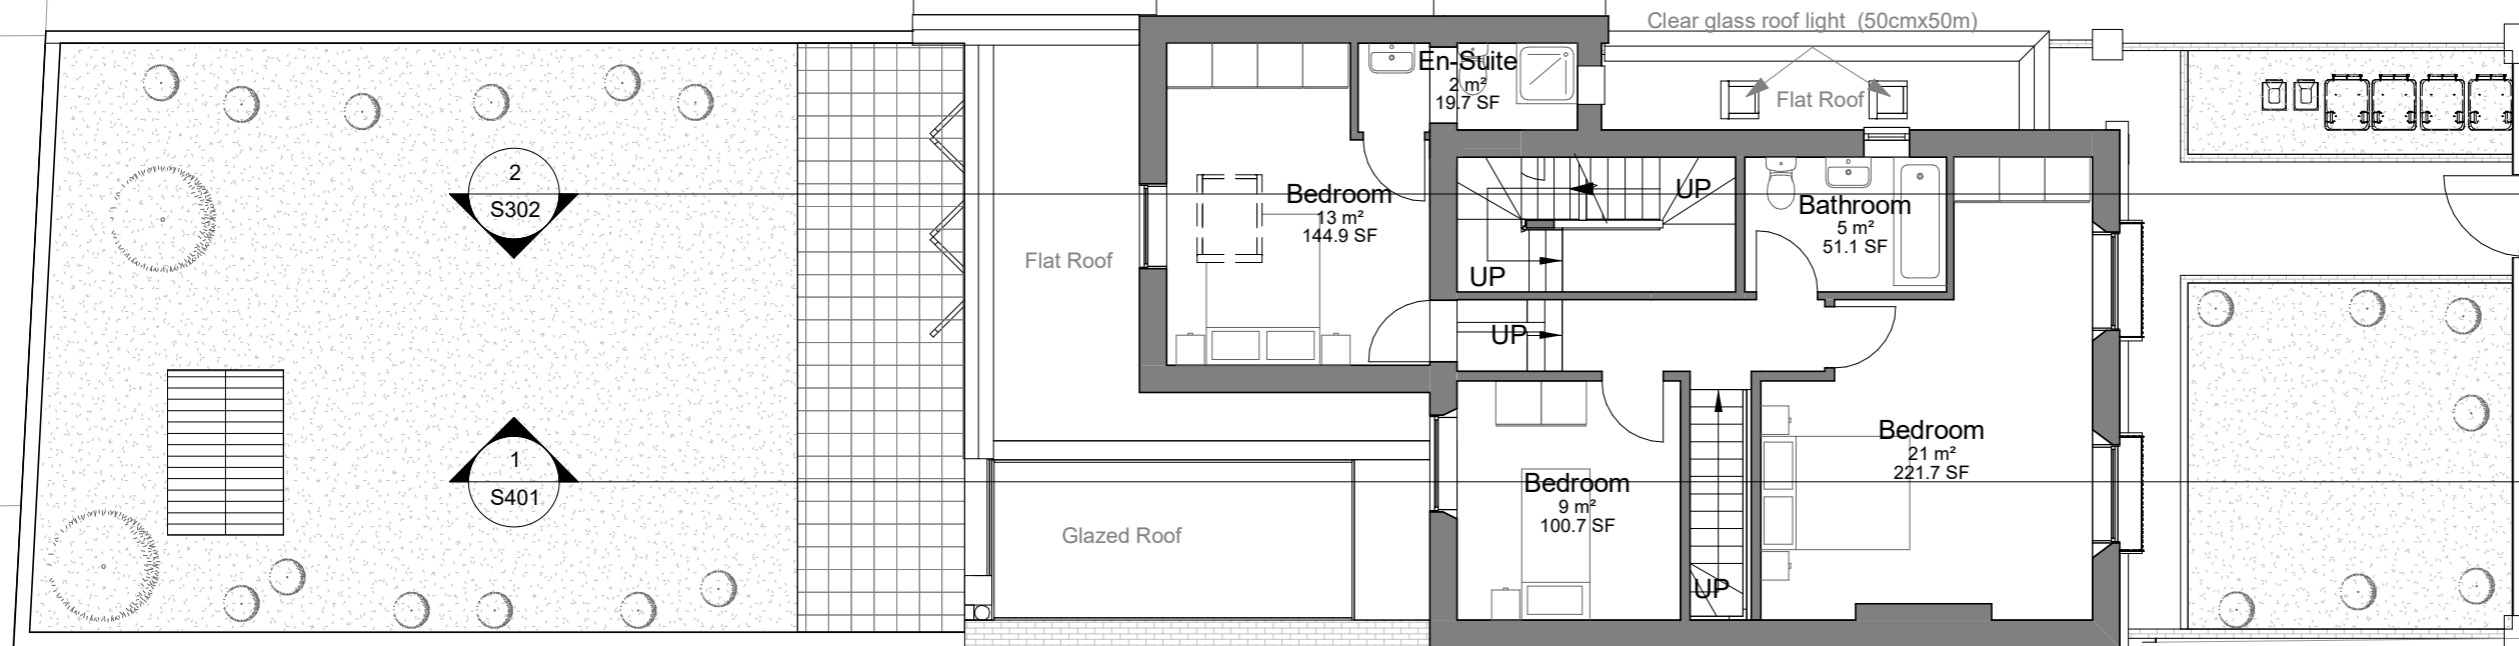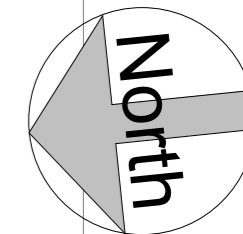

First Floor
1 : 100





No.	Description	Date
A	1X Clear glass roof light added	02-2020

Benedetto Litteri Architect			
CODE	STATUS	SUITABILITY DESCRIPTION	PURPOSE OF ISSUE


PROJECT	69 Patshull Road	
SHEET	Proposed_First Floor	

CLIENT Riccardo Calzavara		
Date 06/2018	Project number Project Number	Scale (@ A3) 1 : 100
Drawn by Author	DRAWING NUMBER P402	REV A
Checked by Checker		

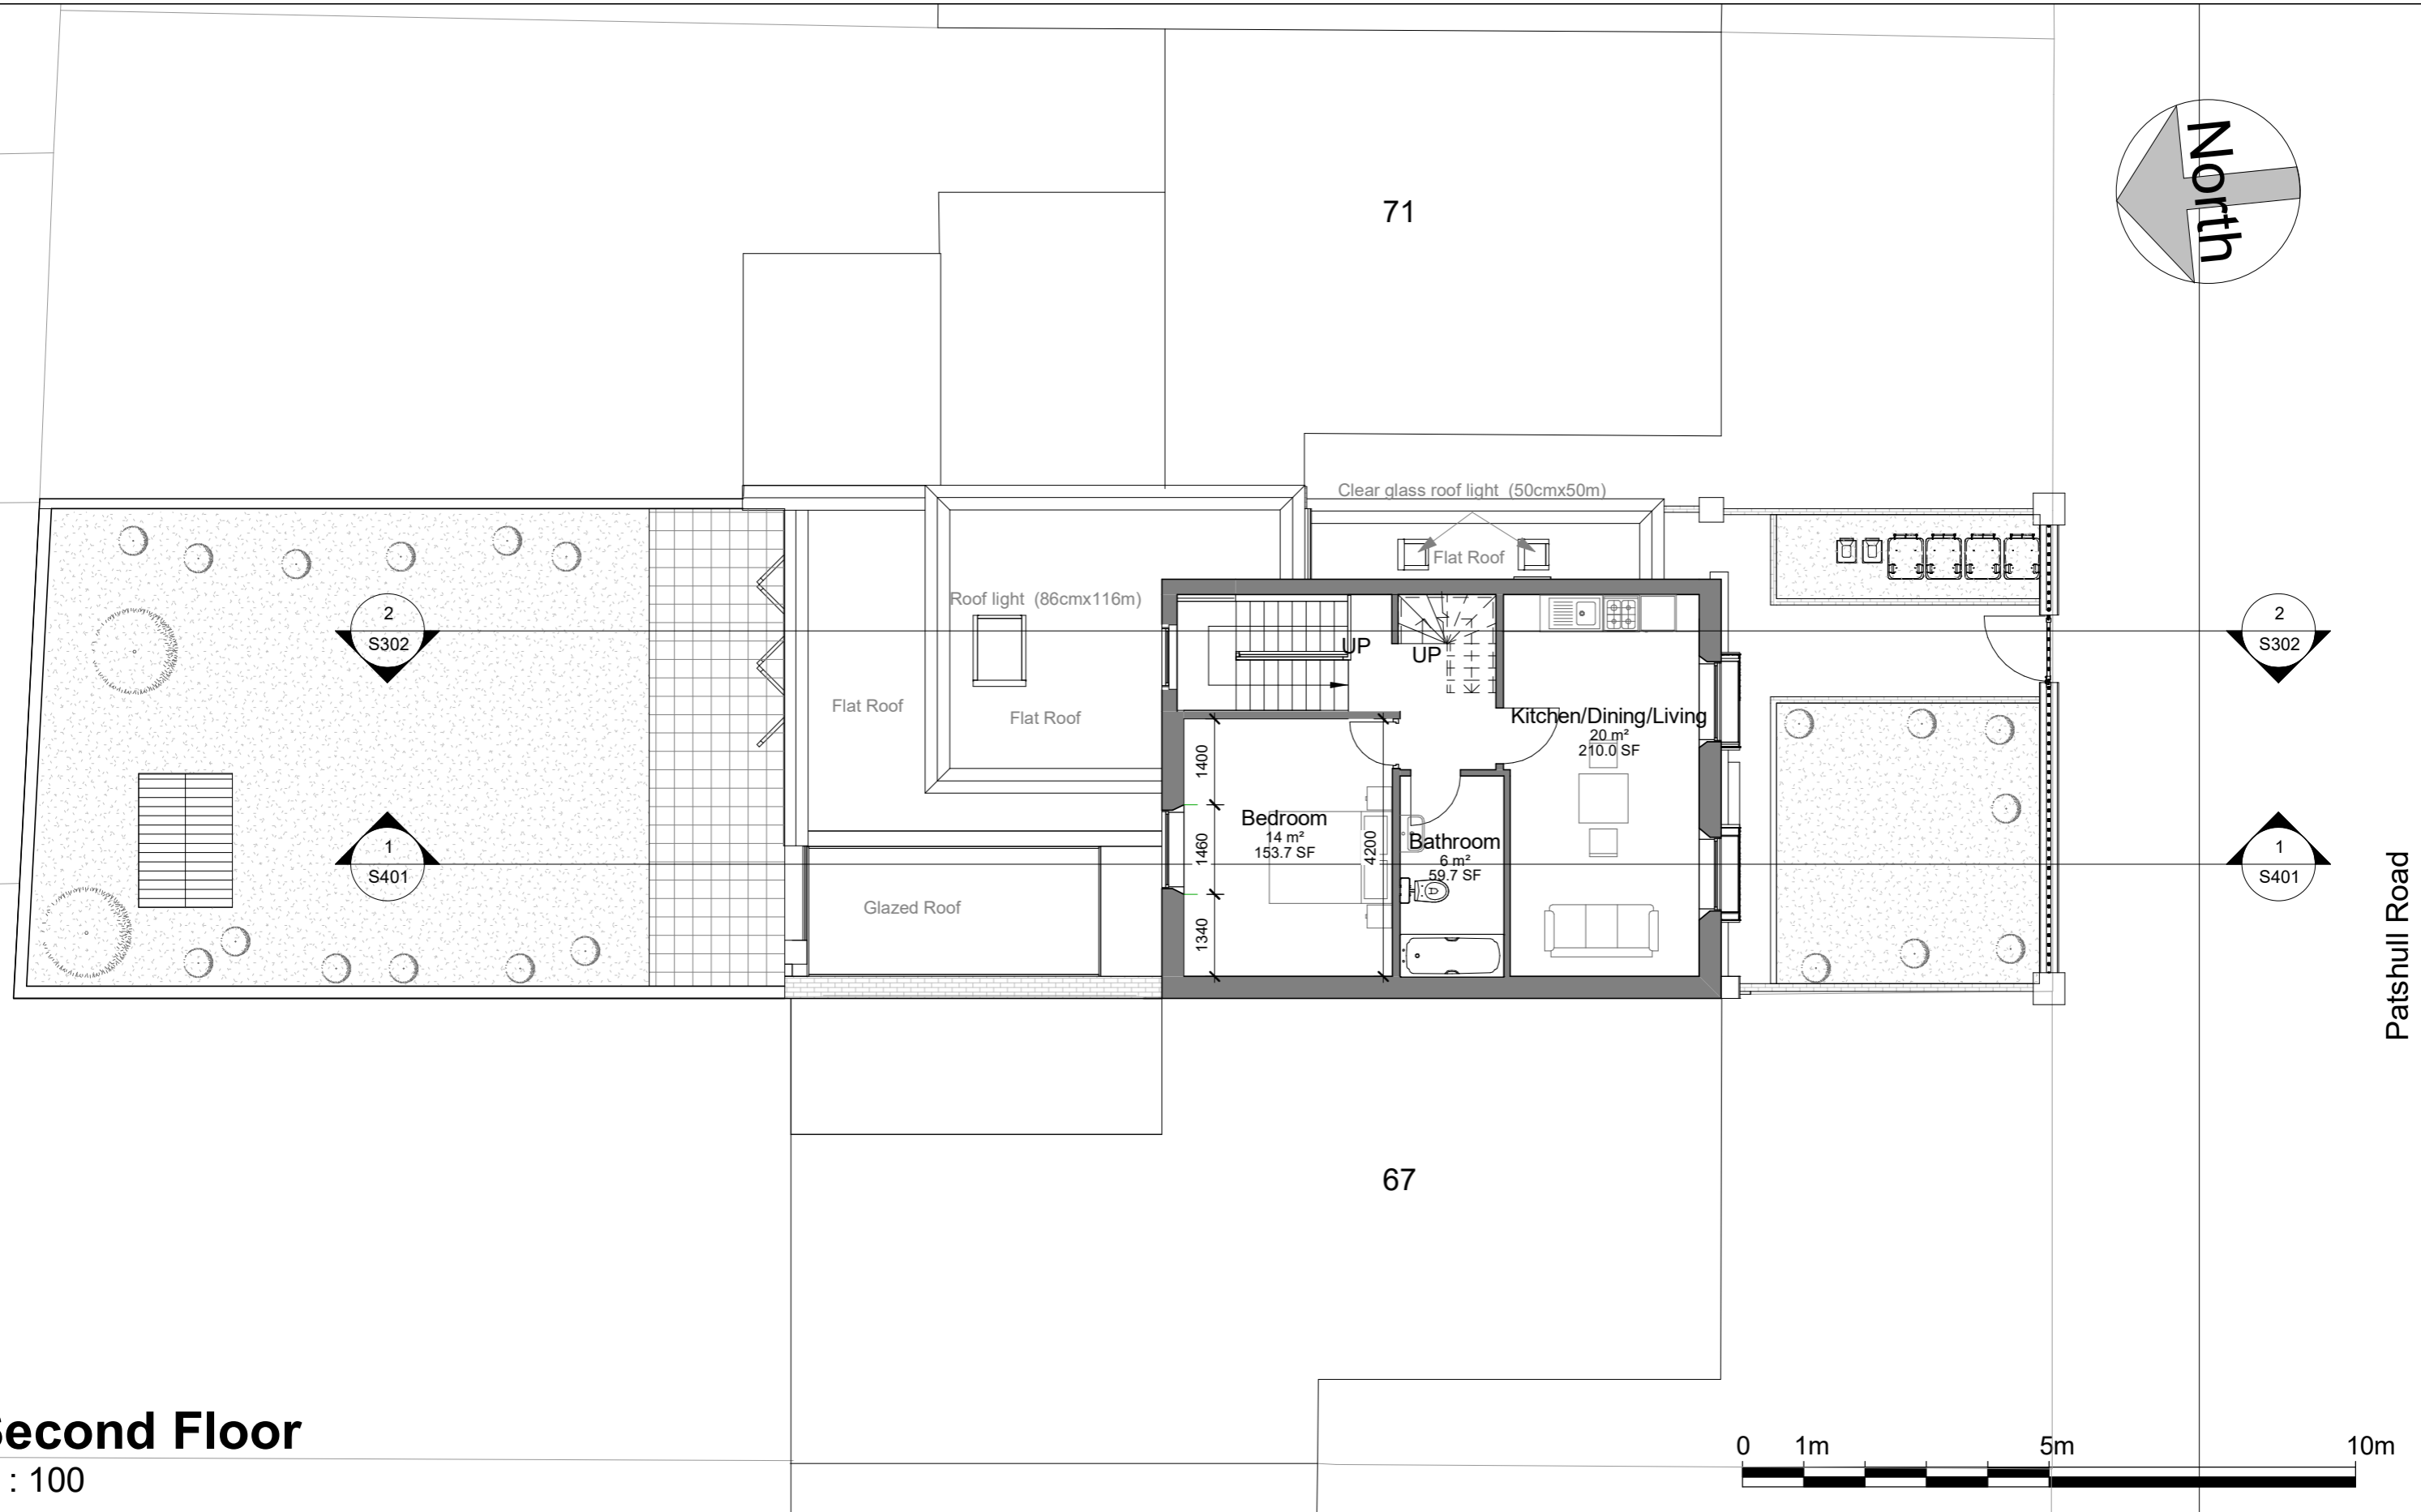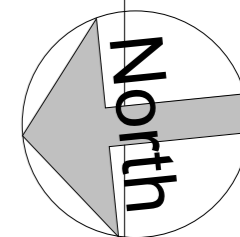

Second Floor

1 : 100


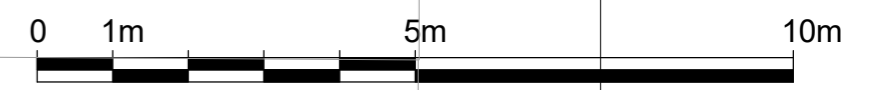


No.	Description	Date
A	1X Clear glass roof light added	02-2020

Benedetto Litteri Architect			
CODE	STATUS	SUITABILITY DESCRIPTION	PURPOSE OF ISSUE

PROJECT	69 Patshull Road	
SHEET	Proposed_Second Floor	

CLIENT Riccardo Calzavara		
Date 06/2018	Project number Project Number	Scale (@ A3) 1 : 100
Drawn by Author	DRAWING NUMBER P403	REV A
Checked by Checker		

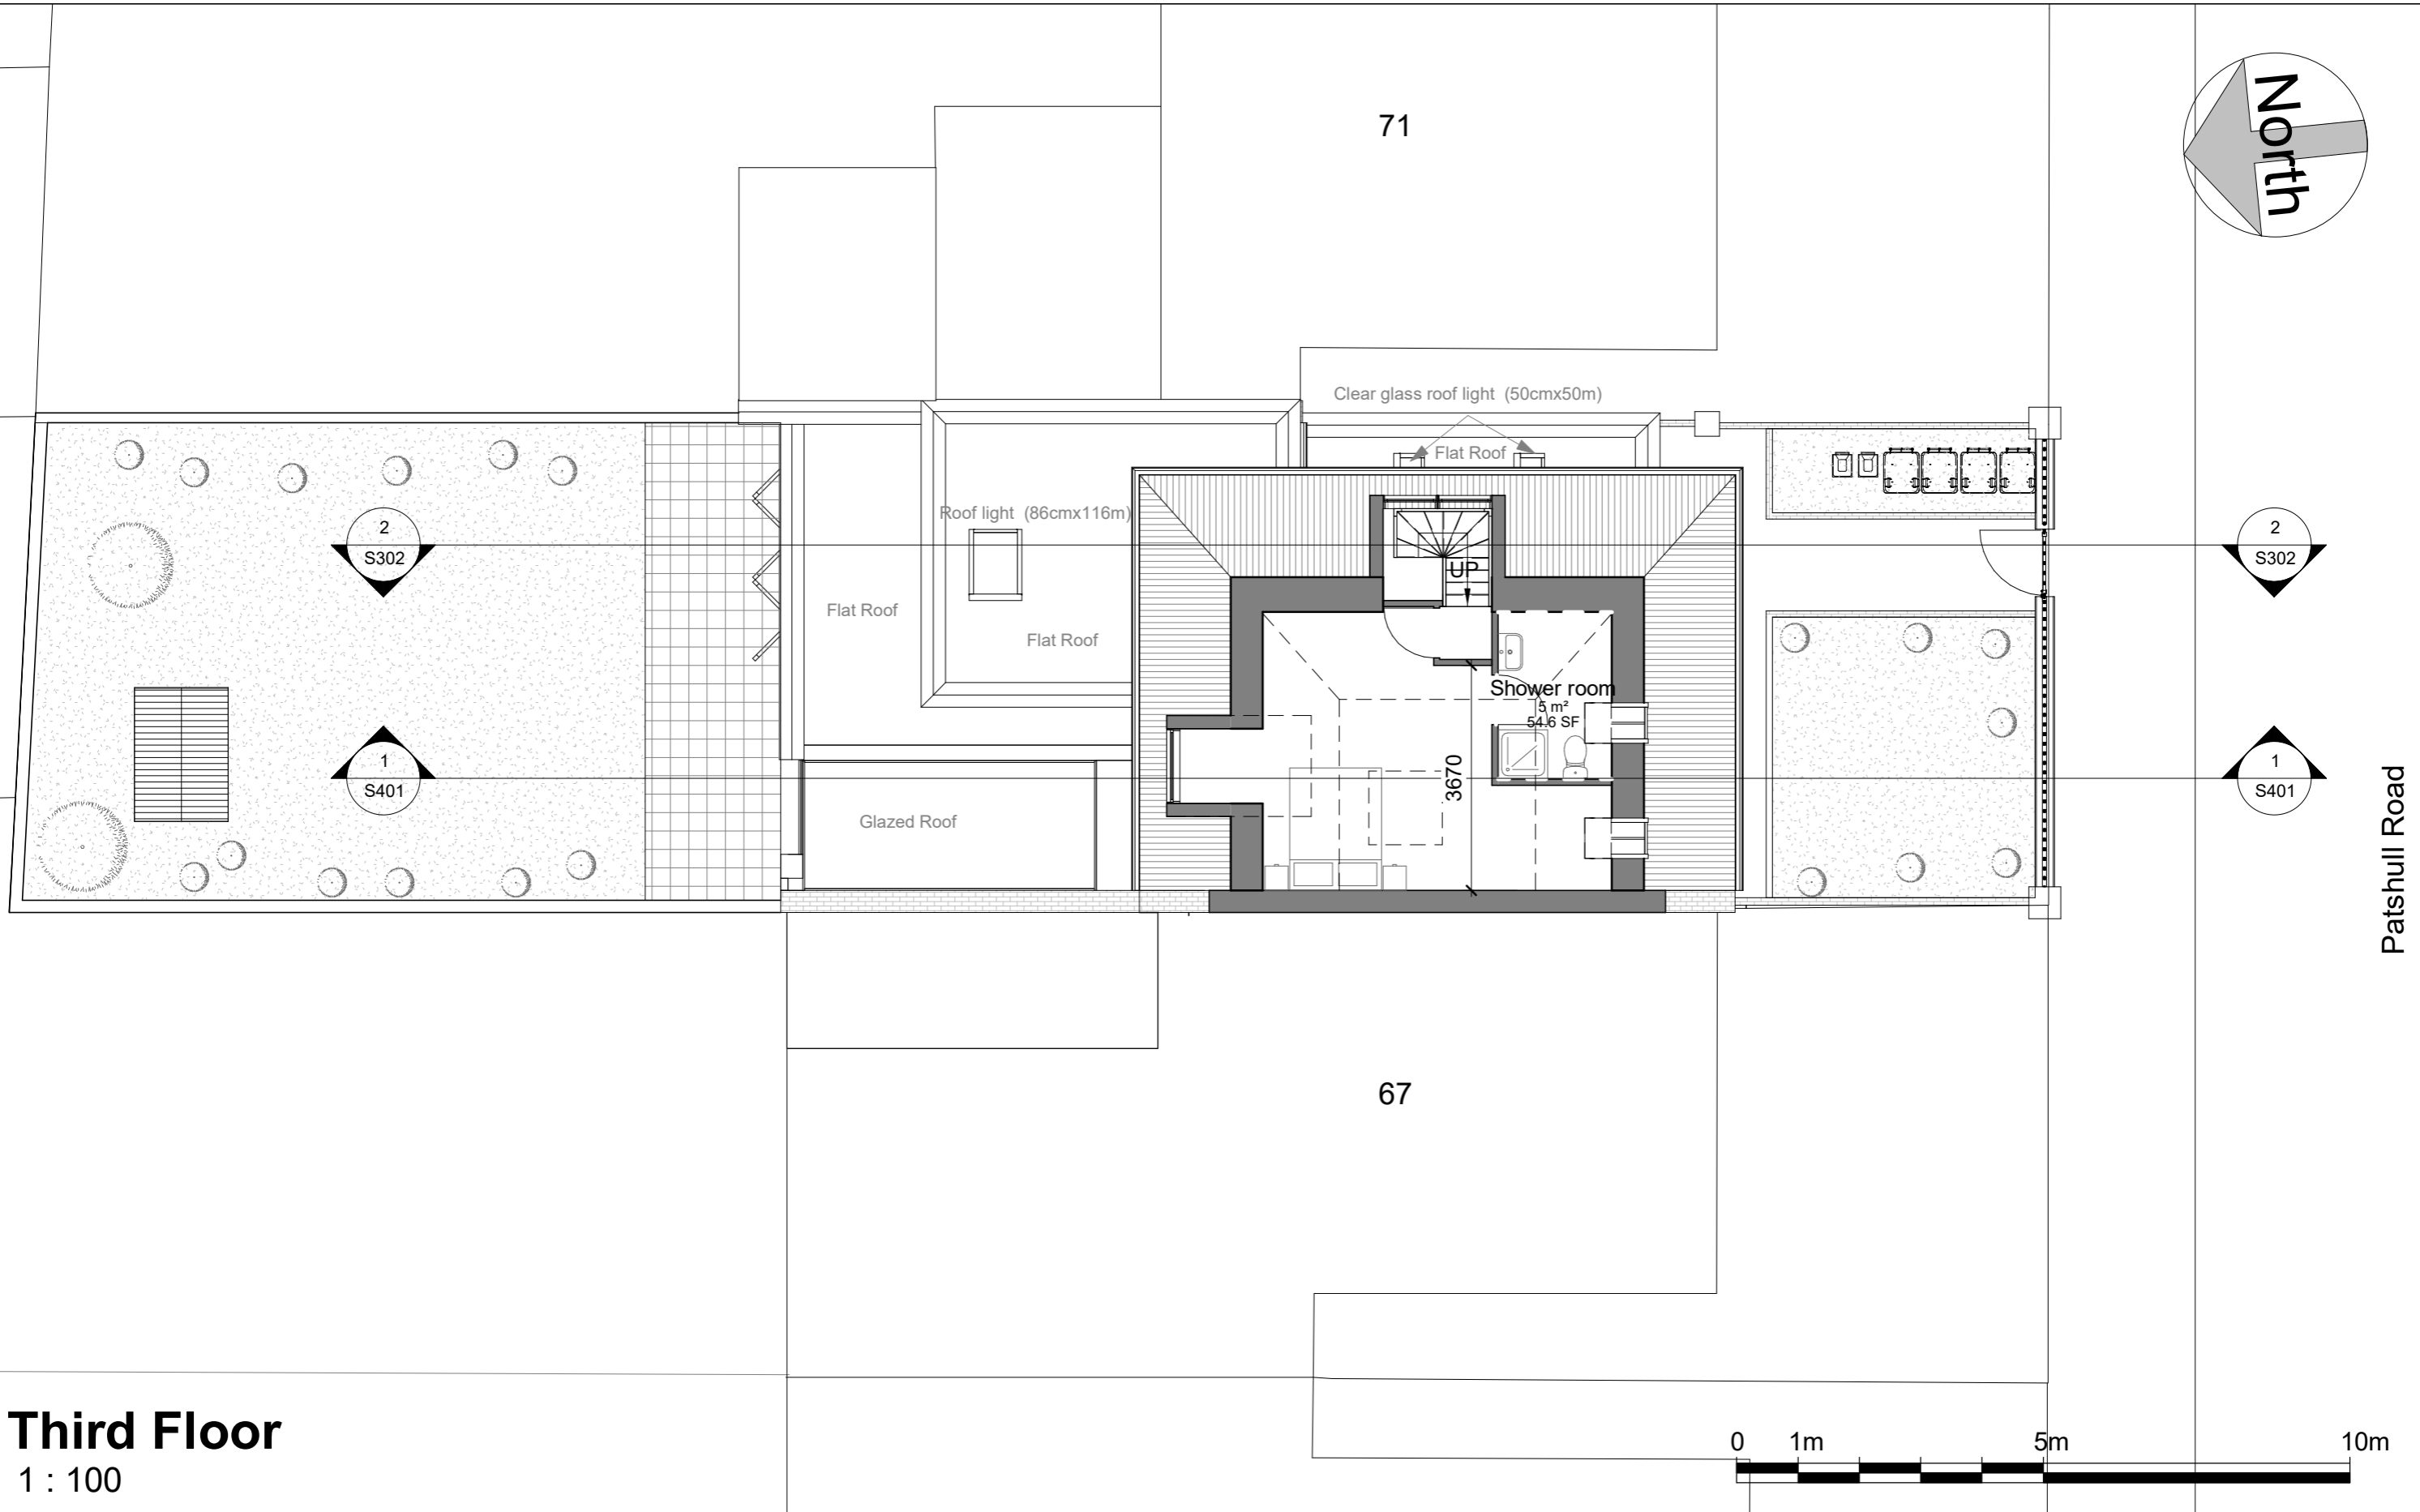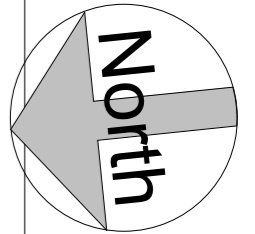

Third Floor
1 : 100





Patshull Road

No.	Description	Date
A	1X Clear glass roof light added	02-2020

Benedetto Litteri Architect			
CODE	STATUS	SUITABILITY DESCRIPTION	PURPOSE OF ISSUE

PROJECT	69 Patshull Road	
SHEET	Proposed_Third Floor	

CLIENT Riccardo Calzavara		
Date 06/2018	Project number Project Number	Scale (@ A3) 1 : 100
Drawn by Author	DRAWING NUMBER P404	REV A
Checked by Checker		

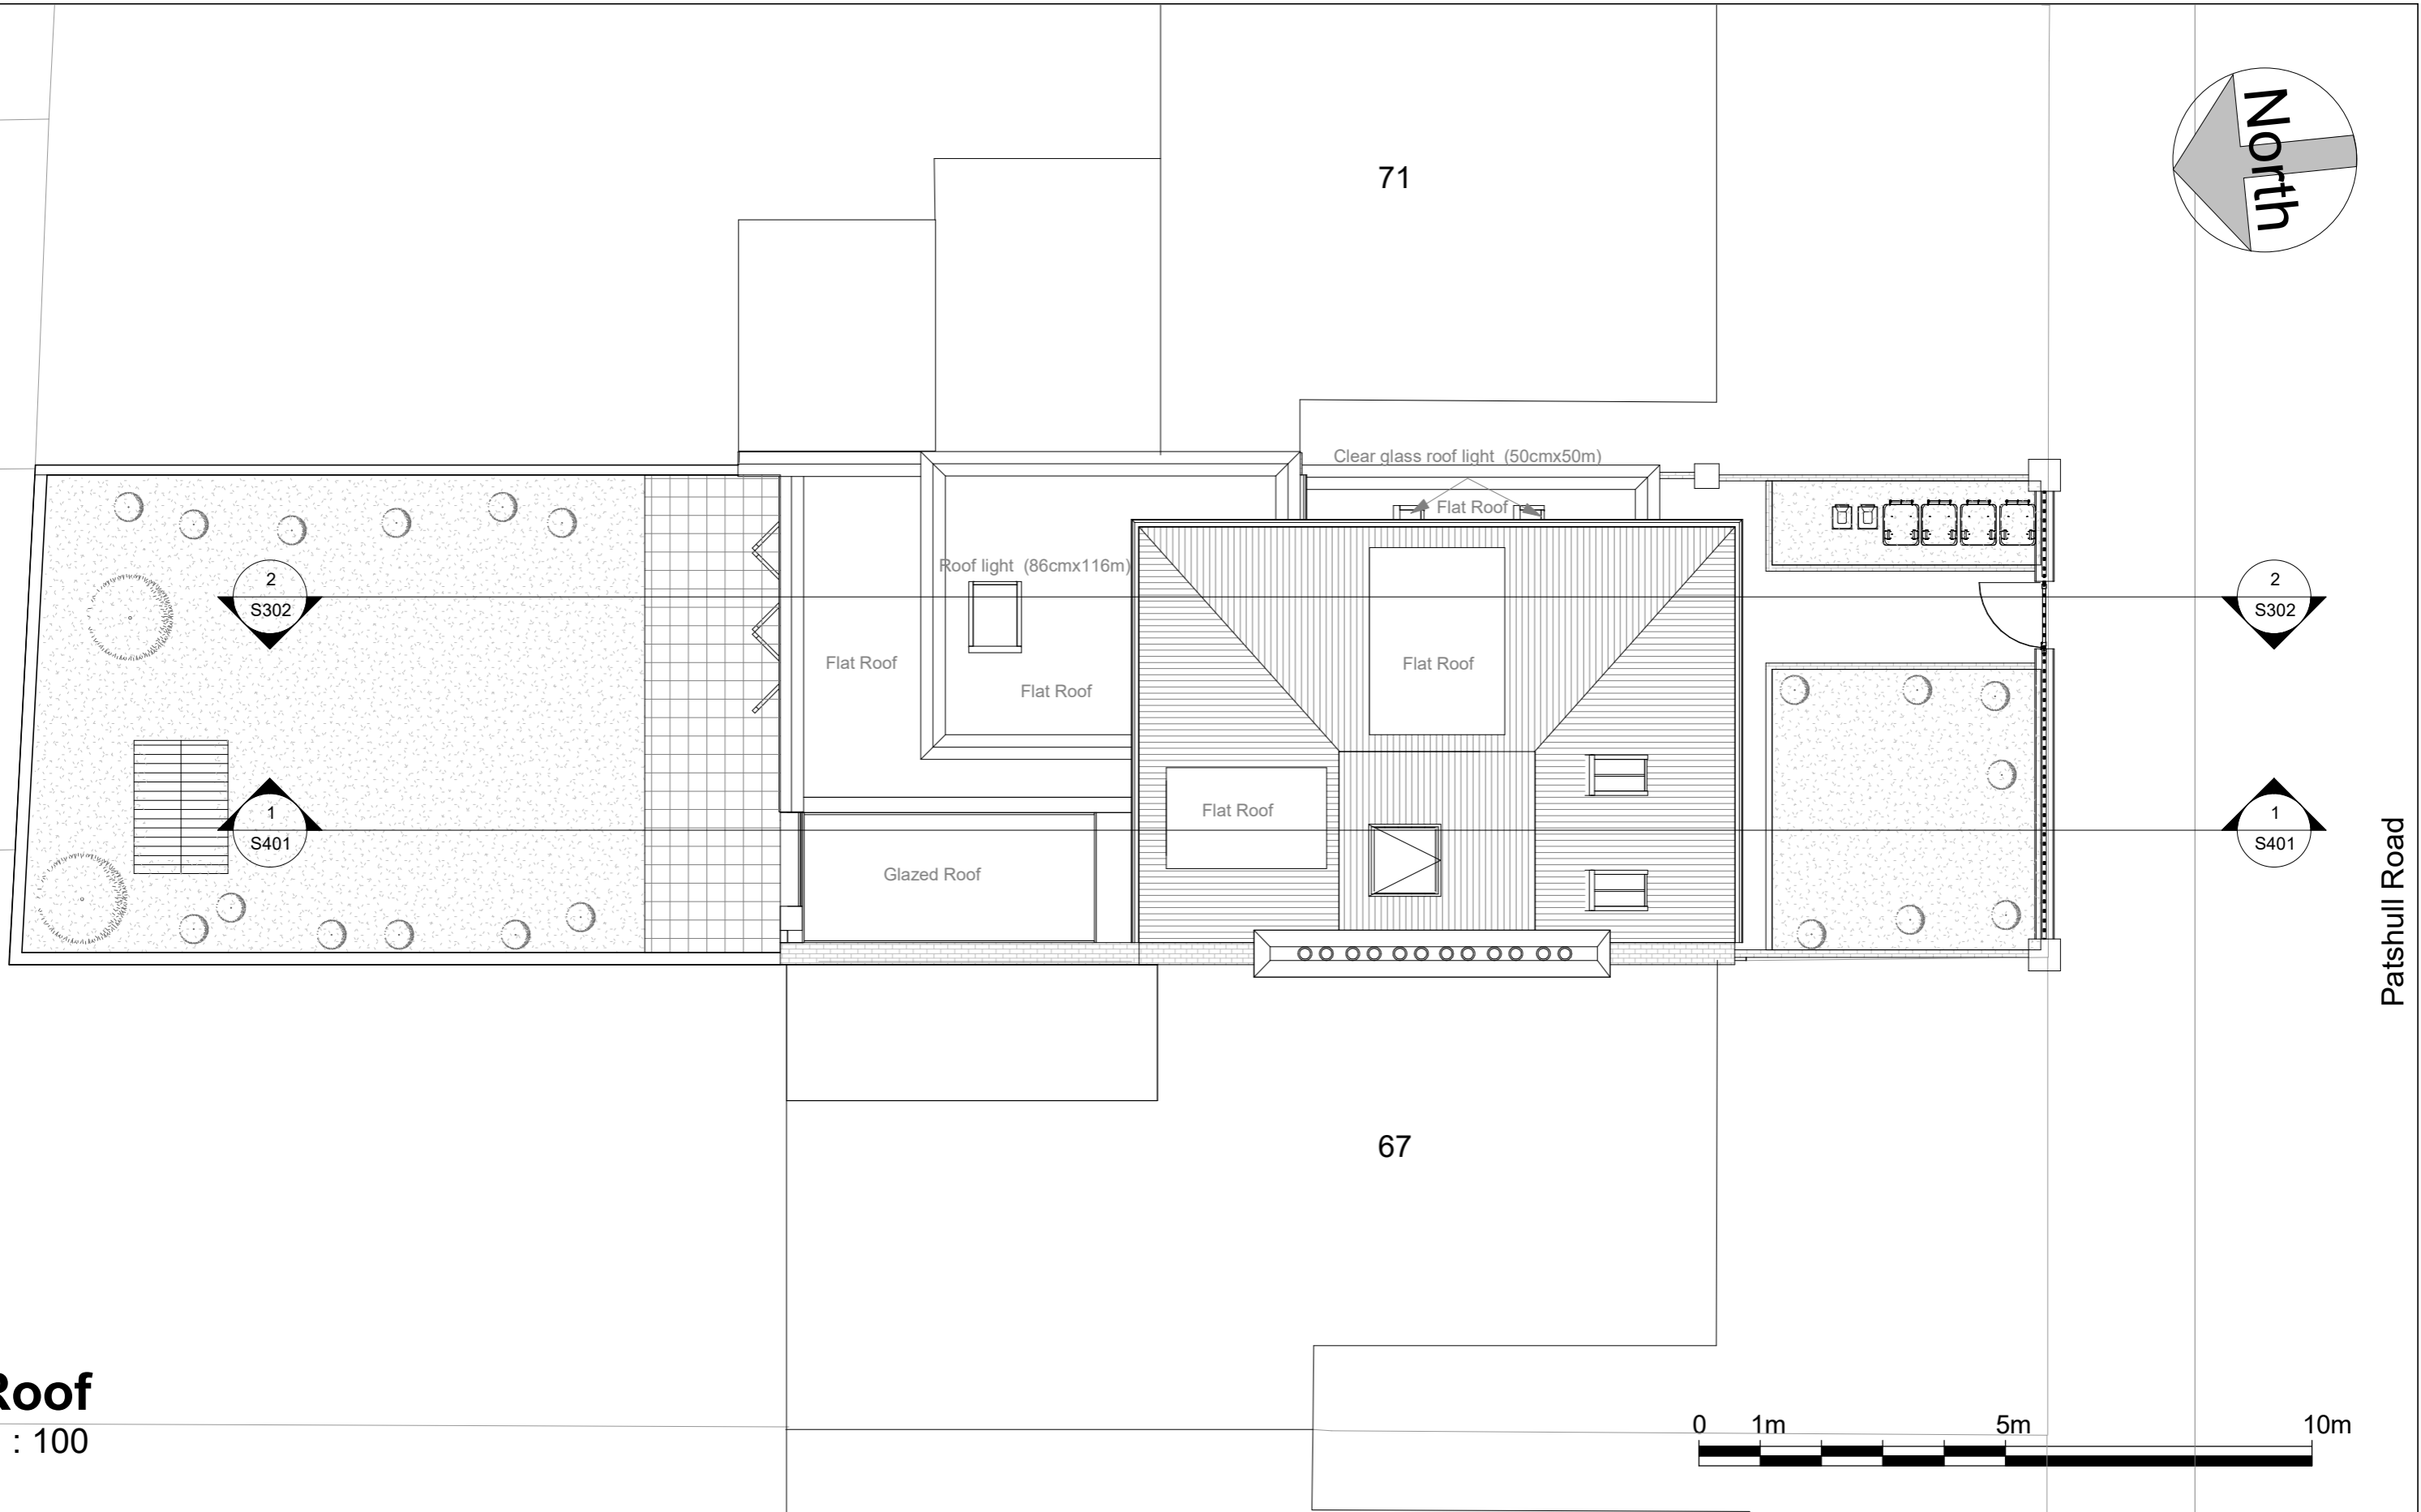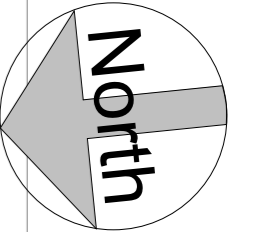

Roof
1 : 100


No.	Description	Date
A	1X Clear glass roof light added	02-2020

Benedetto Litteri Architect			
CODE	STATUS	SUITABILITY DESCRIPTION	PURPOSE OF ISSUE

PROJECT	69 Patshull Road
SHEET	Proposed_Roof Plan

CLIENT Riccardo Calzavara		
Date 06/2018	Project number Project Number	Scale (@ A3) 1 : 100
Drawn by Author	DRAWING NUMBER P405	REV A
Checked by Checker		

- Roof
12170
- Third Floor
9670
- Second Floor
6820
- First Floor
3370
- Ground Floor
0

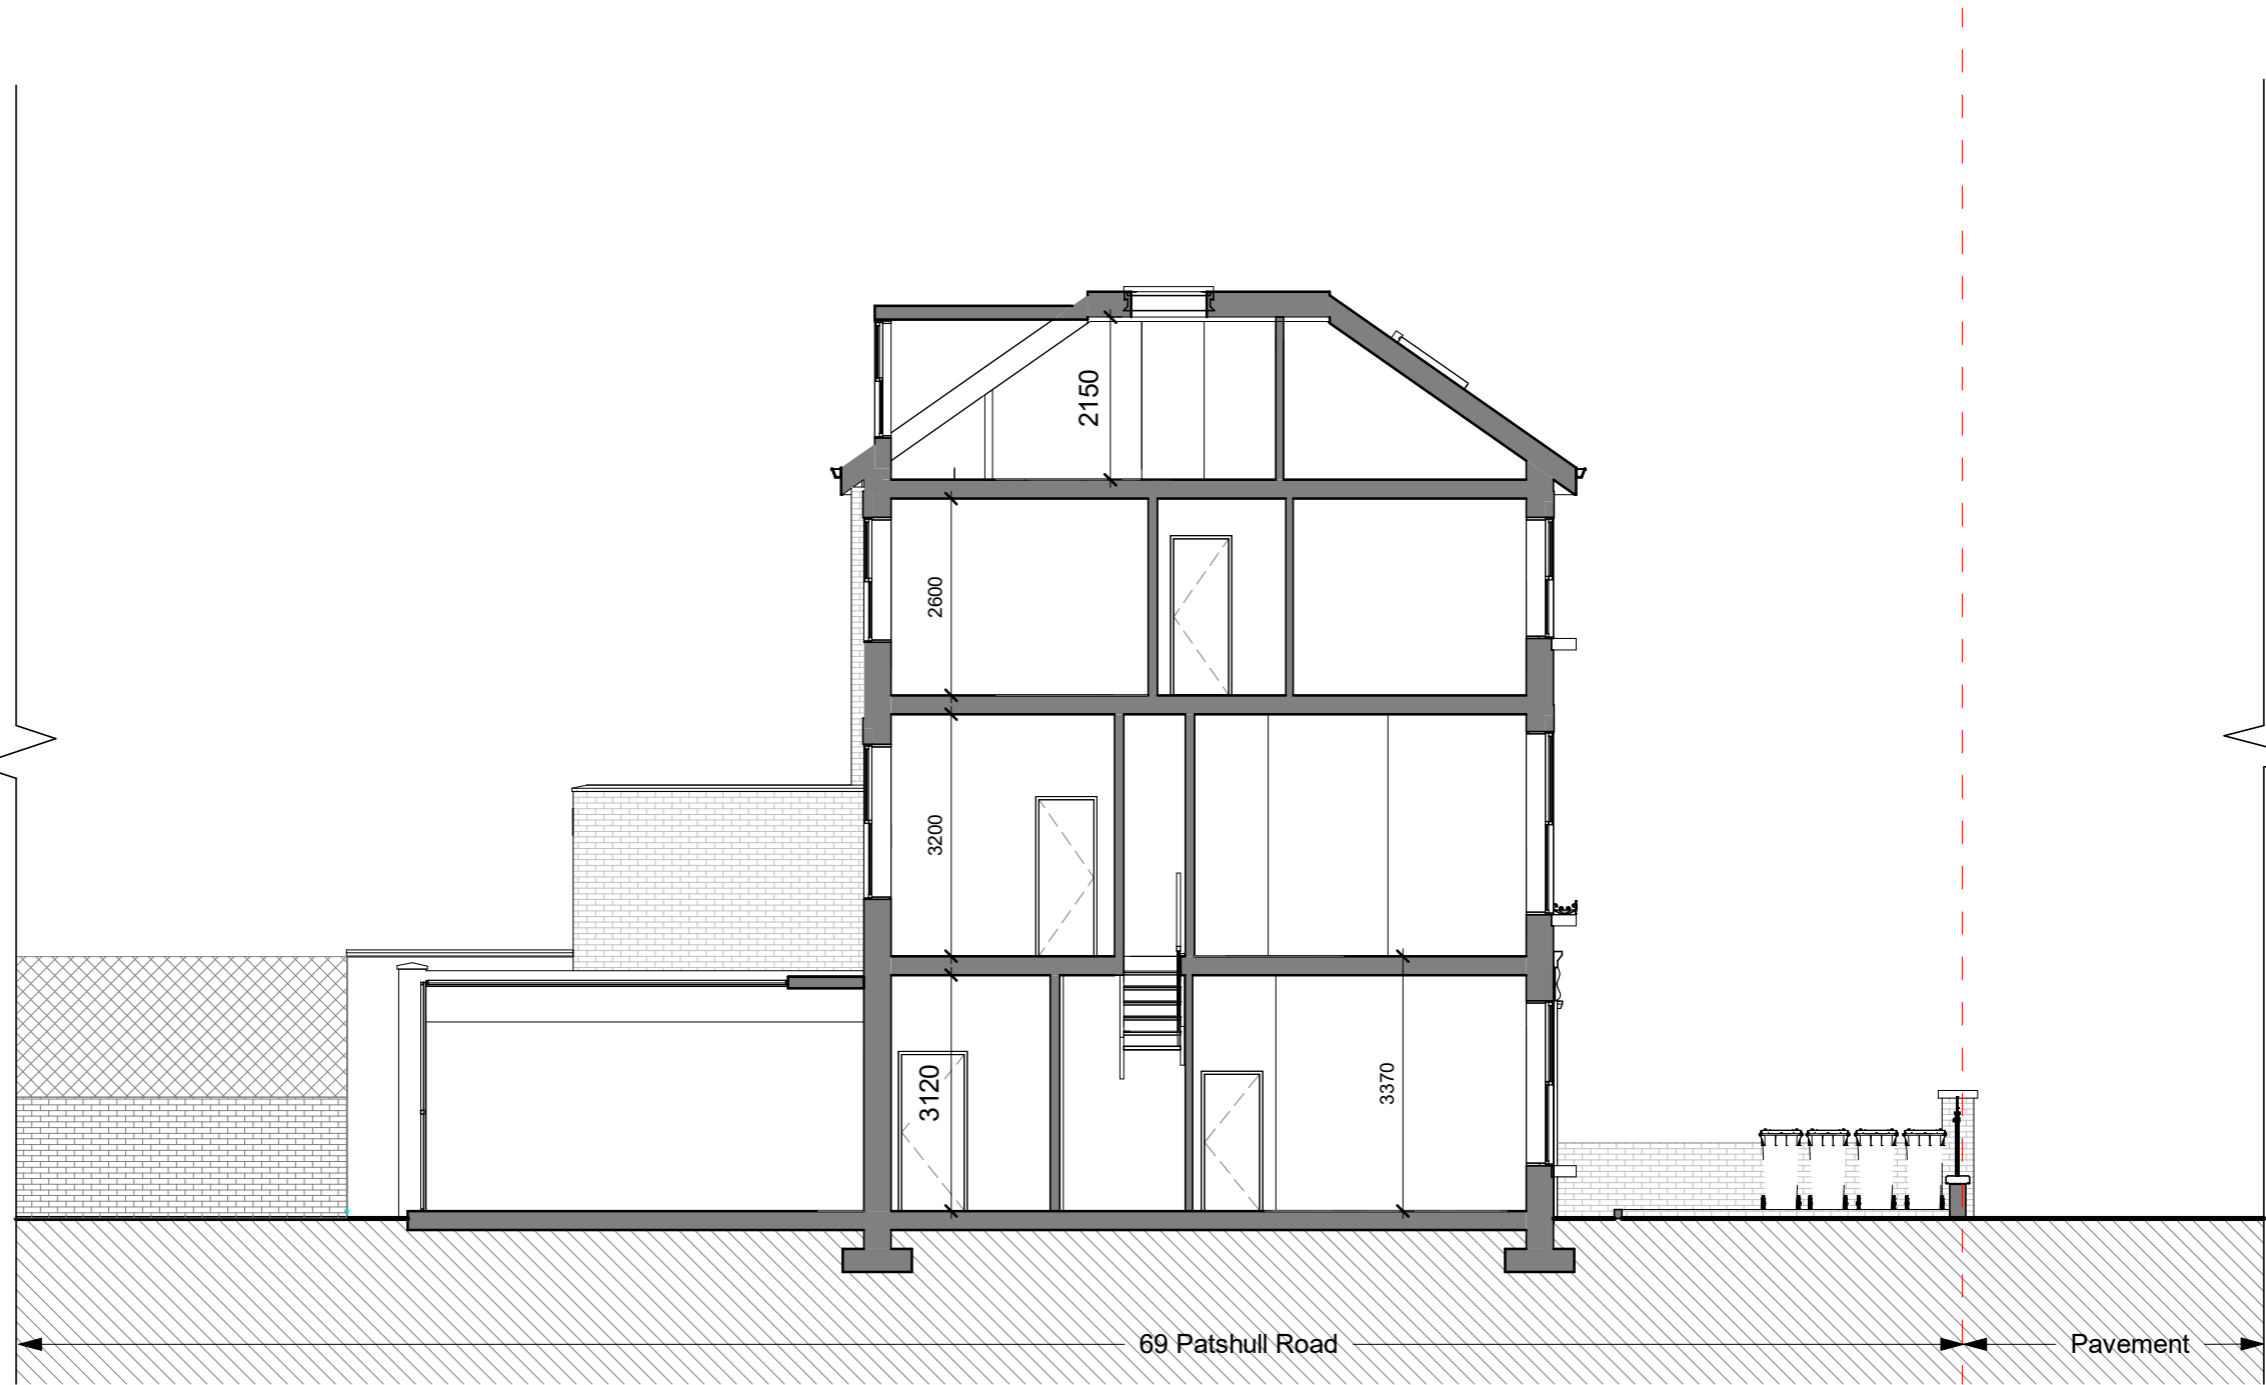



No.	Description	Date

Benedetto Litteri Architect			
CODE	STATUS	SUITABILITY DESCRIPTION	PURPOSE OF ISSUE

PROJECT 69 Patshull Road
SHEET Proposed Section 1

CLIENT Riccardo Calzavara		
Date 06/2018	Project number Project Number	Scale (@ A3) 1 : 100
Drawn by Author	DRAWING NUMBER S401	REV
Checked by Checker		

- Roof
12170
- Third Floor
9670
- Second Floor
6820
- First Floor
3370
- Ground Floor
0

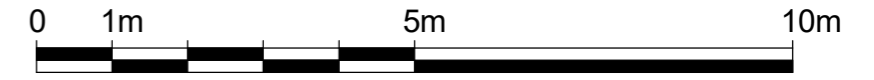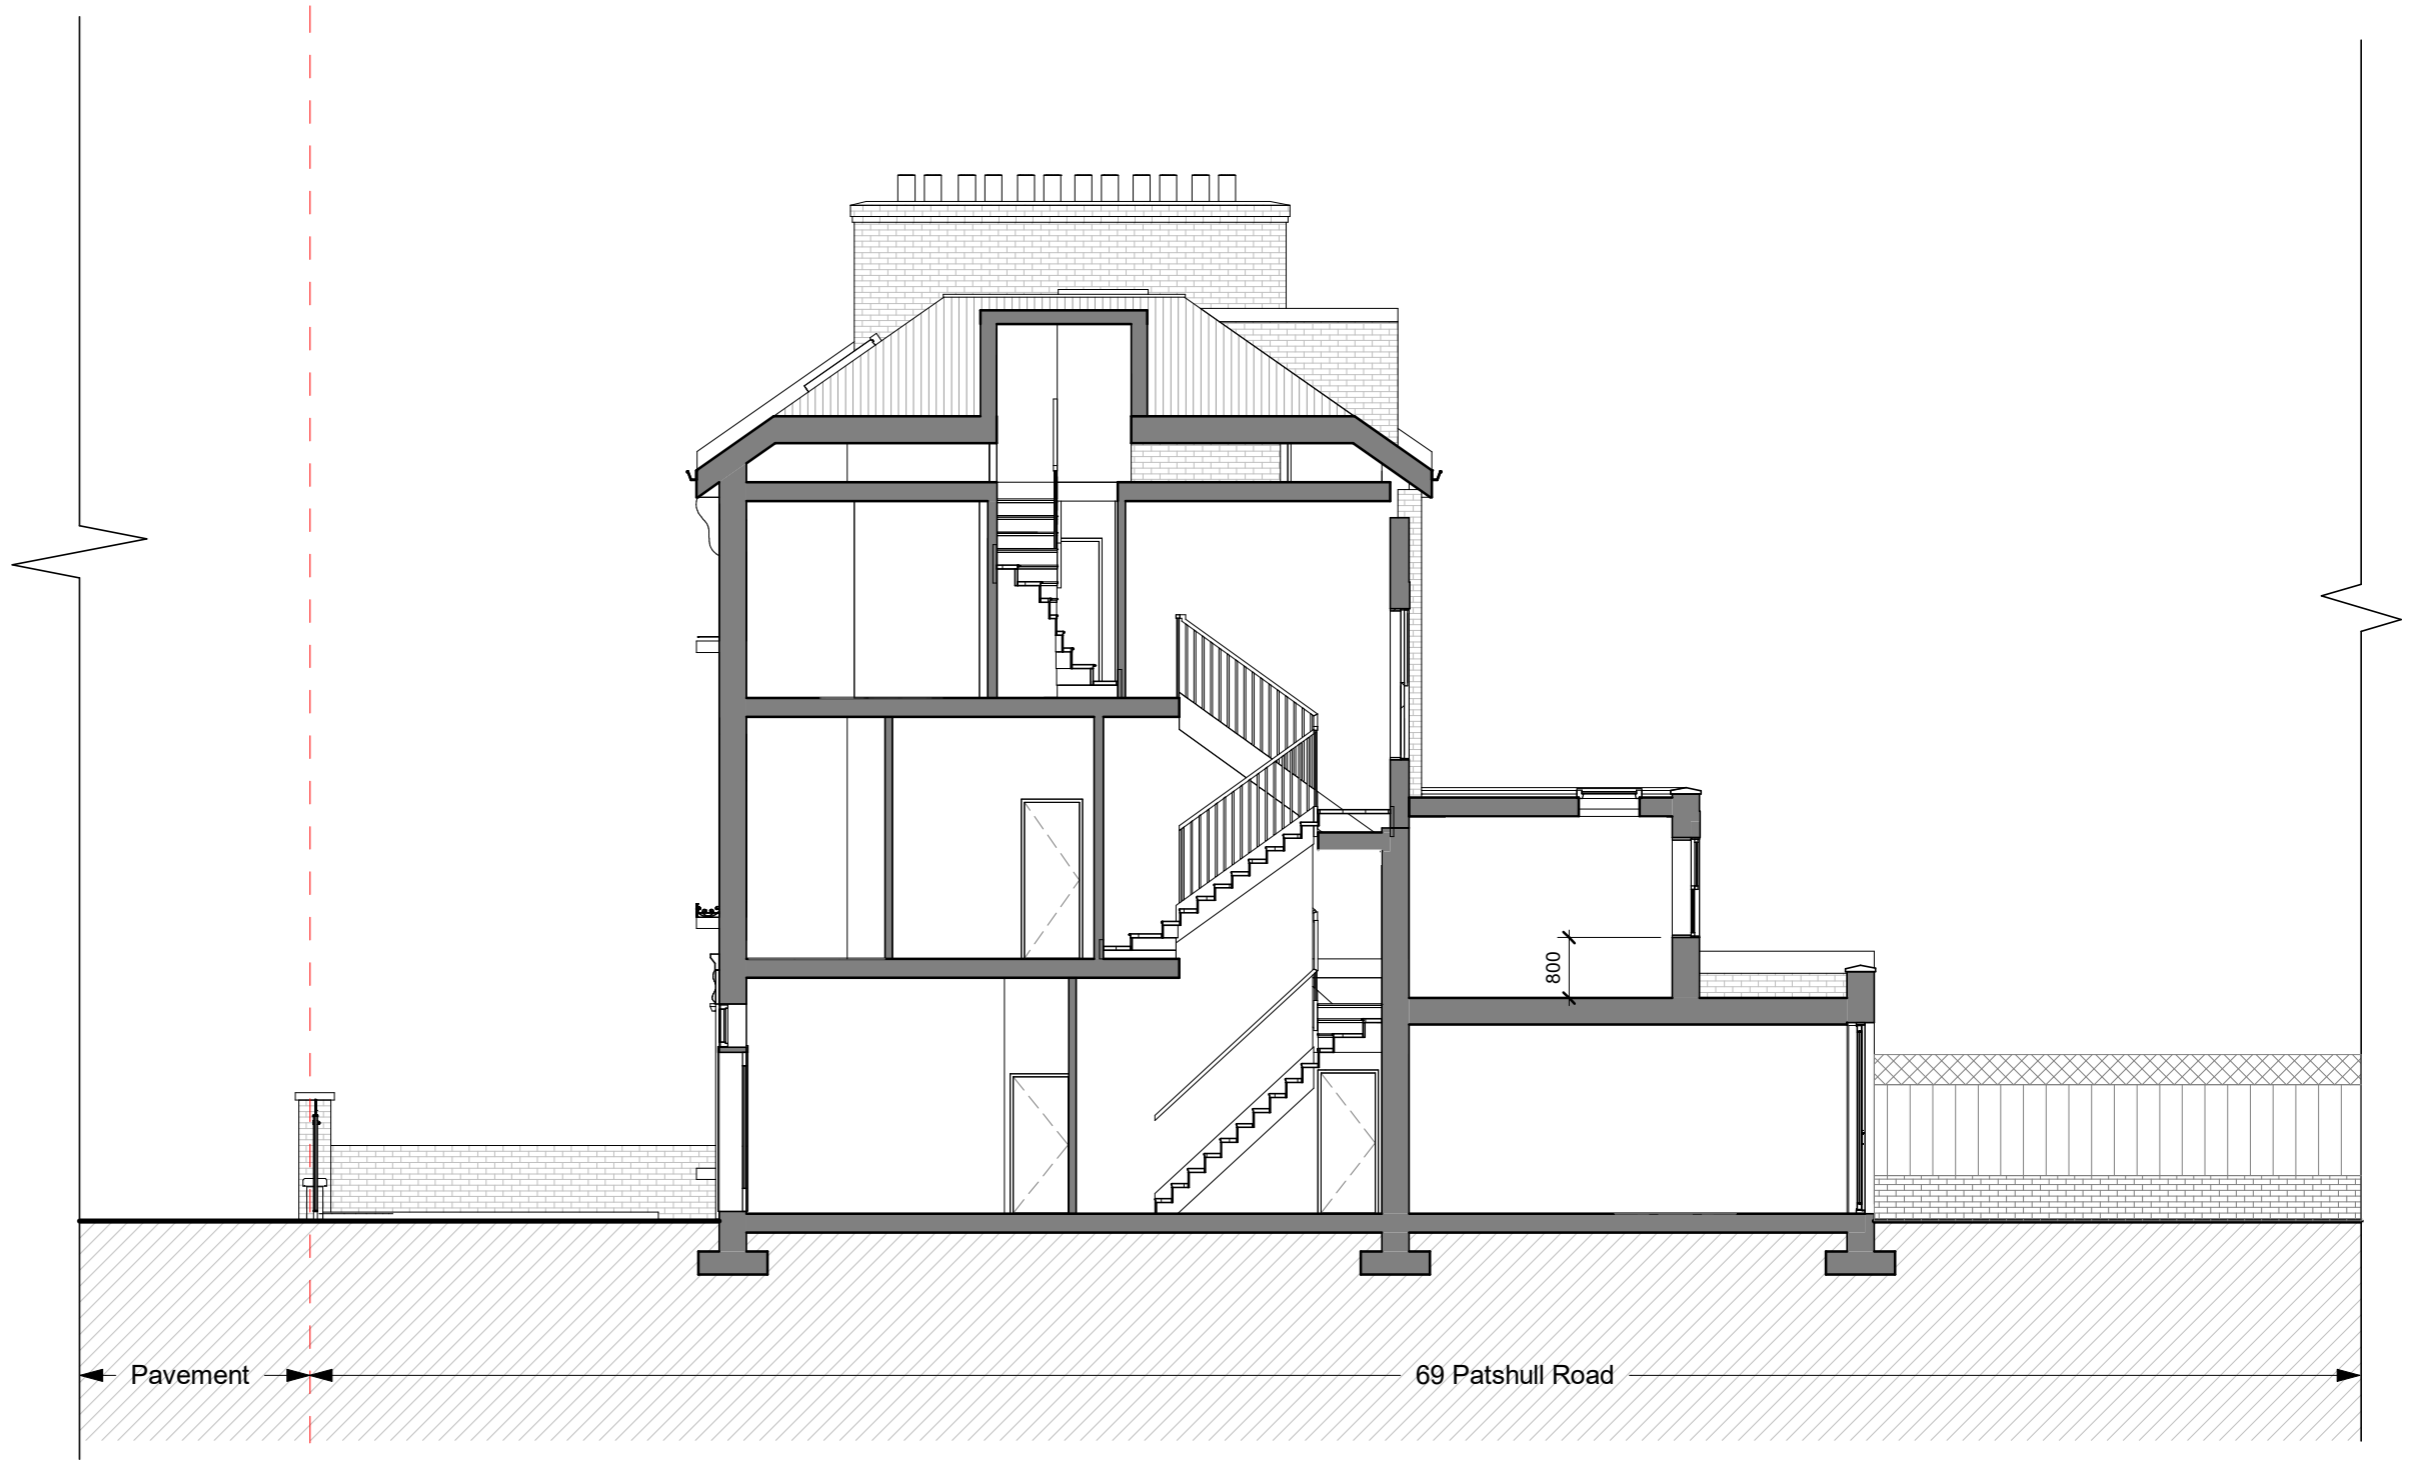


No.	Description	Date

Benedetto Litteri Architect			
CODE	STATUS	SUITABILITY DESCRIPTION	PURPOSE OF ISSUE

PROJECT 69 Patshull Road
SHEET Proposed_Section 2

CLIENT Riccardo Calzavara		
Date 06/2018	Project number Project Number	Scale (@ A3) 1 : 100
Drawn by Author	DRAWING NUMBER S402	REV
Checked by Checker		

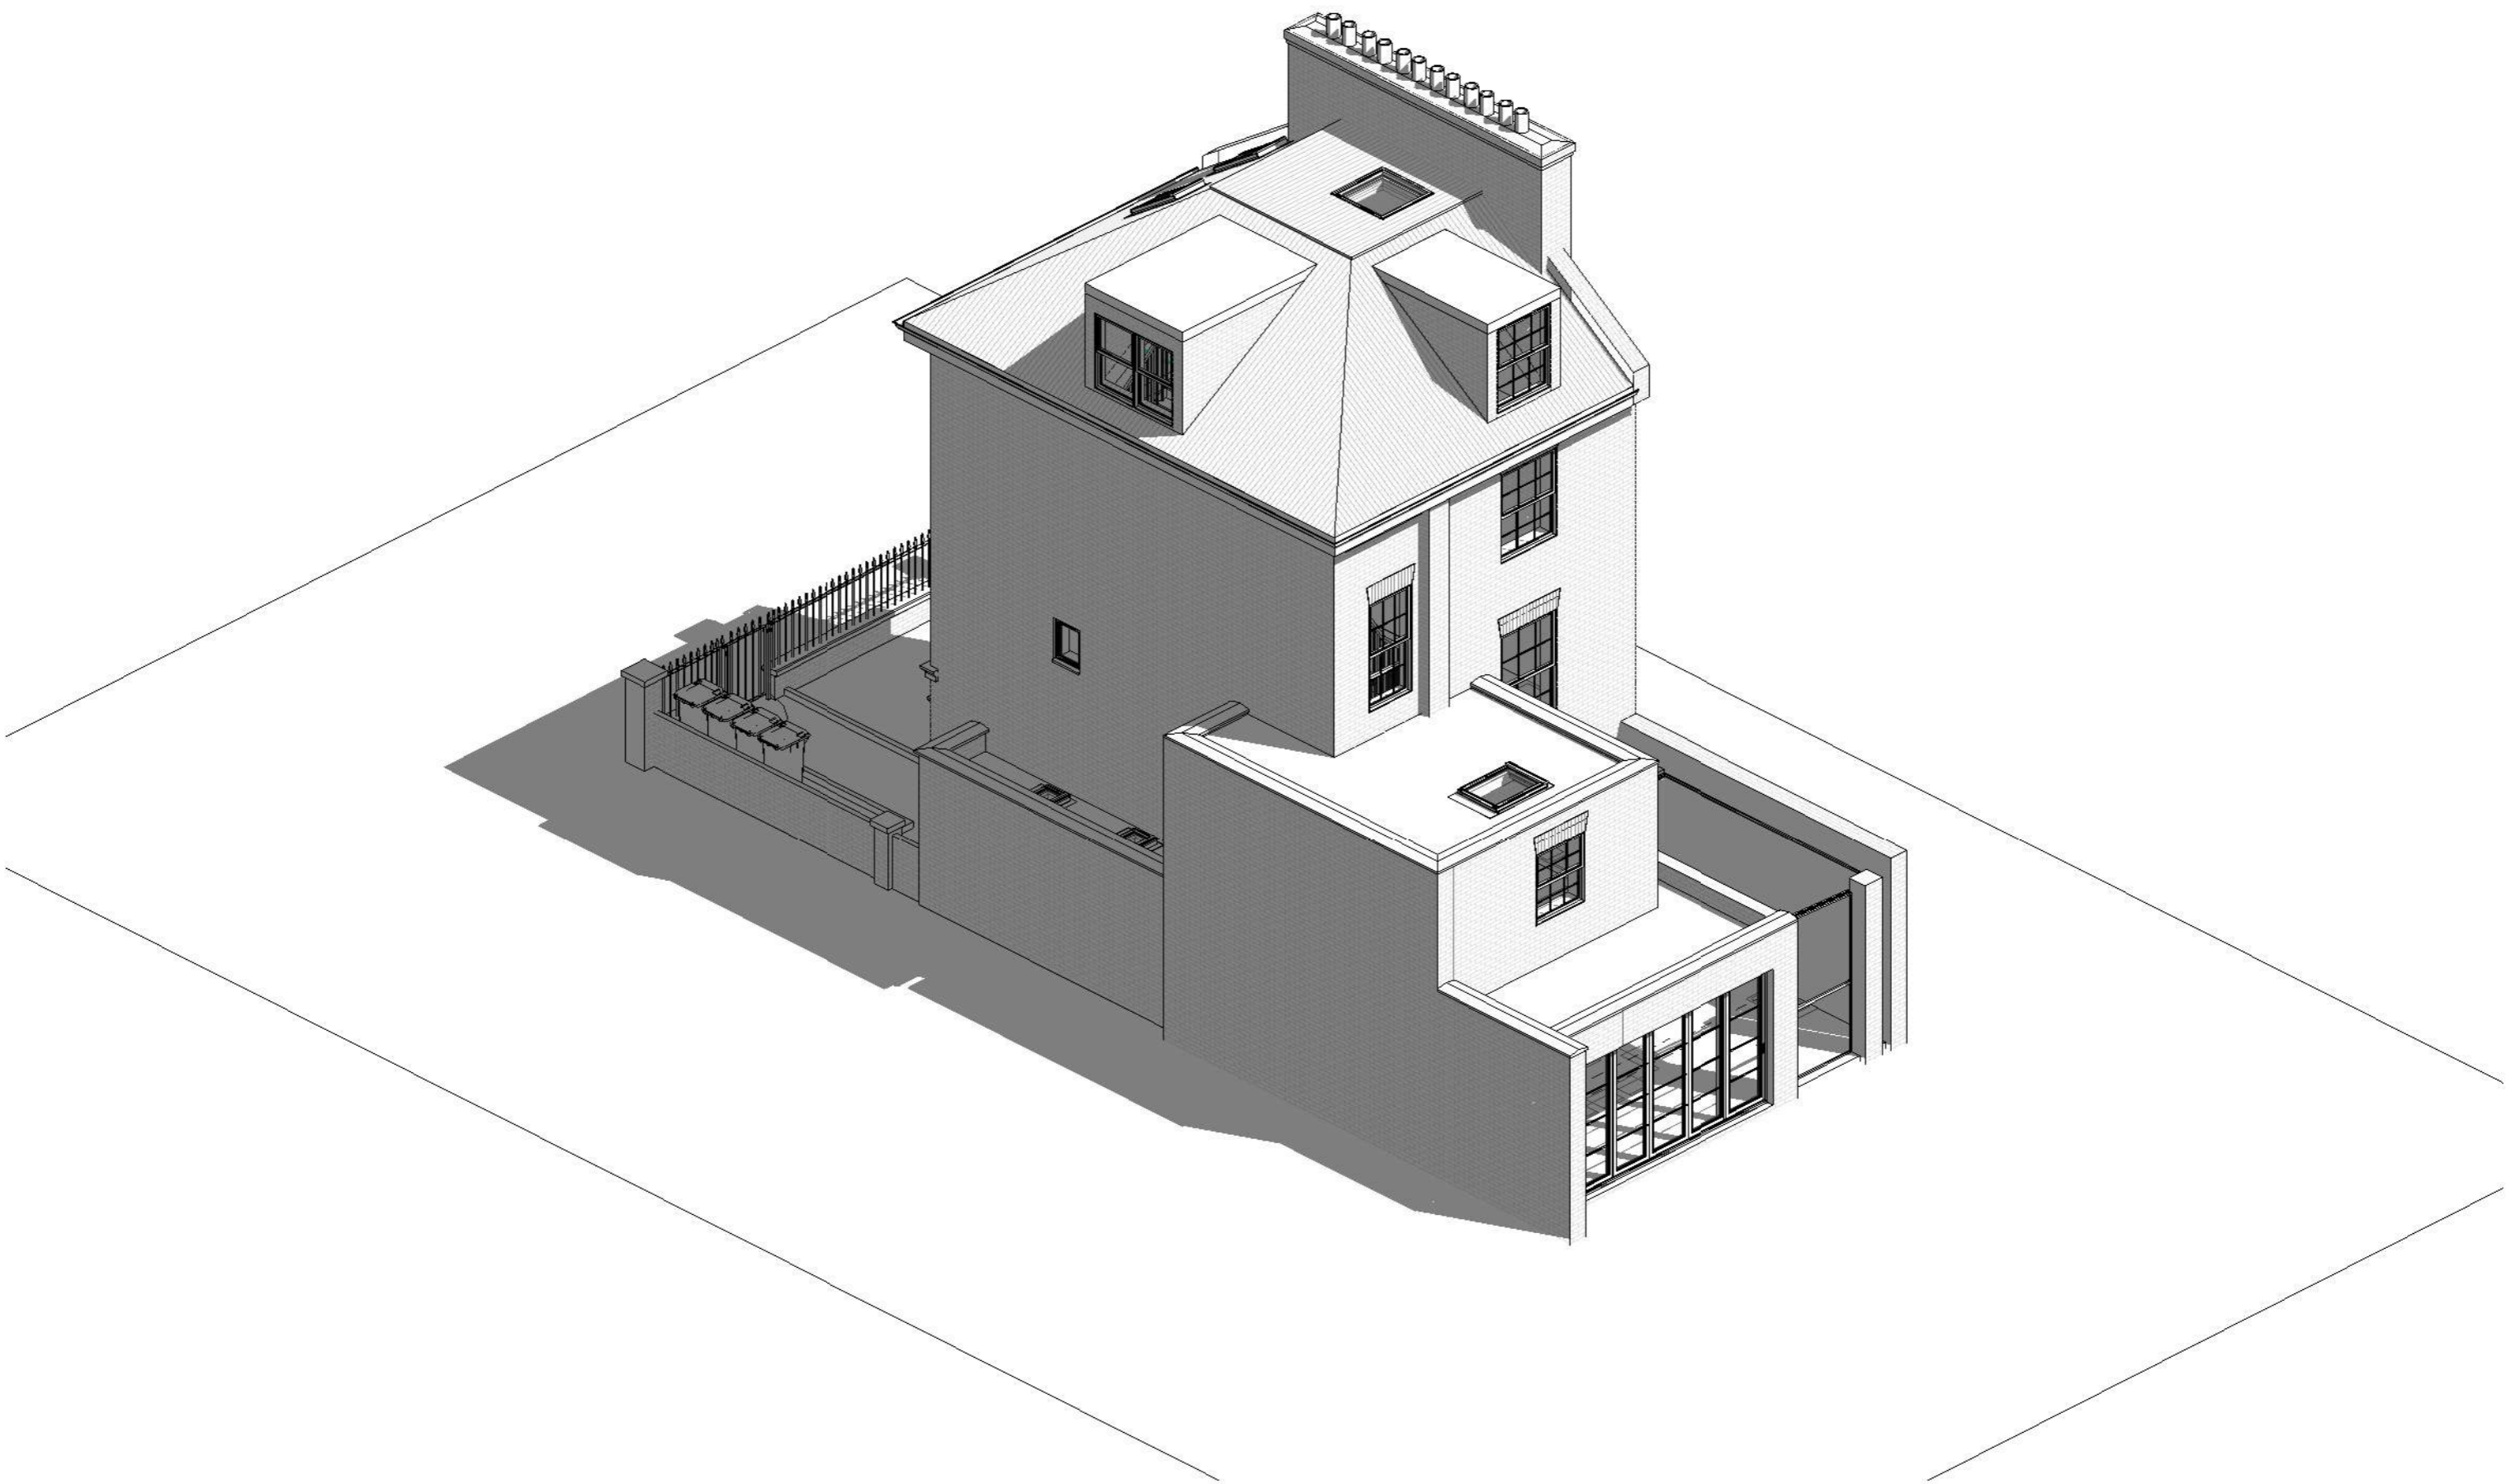

No.	Description	Date
A	1X Clear glass roof light added	02-2020

Benedetto Litteri Architect			
CODE	STATUS	SUITABILITY DESCRIPTION	PURPOSE OF ISSUE

PROJECT	69 Patshull Road
SHEET	Proposed 3D View

CLIENT Riccardo Calzavara		
Date 06/2018	Project number Project Number	Scale (@ A3)
Drawn by Author	DRAWING NUMBER V401	REV A
Checked by Checker		