

Pulsar Building Consultancy shall have no liability to the Employer arising out of any unauthorised modification or amendment to any transmission, copy or use of the material or any proprietary work contained therein, by the Employer, Other Project Team Member, or any other third party.


All dimensions are to be checked and verified on-site by the Main Contractor prior to commencement; any discrepancies are to be reported to the Contract Administrator.

This drawing is to be read in conjunction with all other relevant drawings and specifications

© Pulsar Building Consultancy

 Floor covering removal

 Remove raised platform

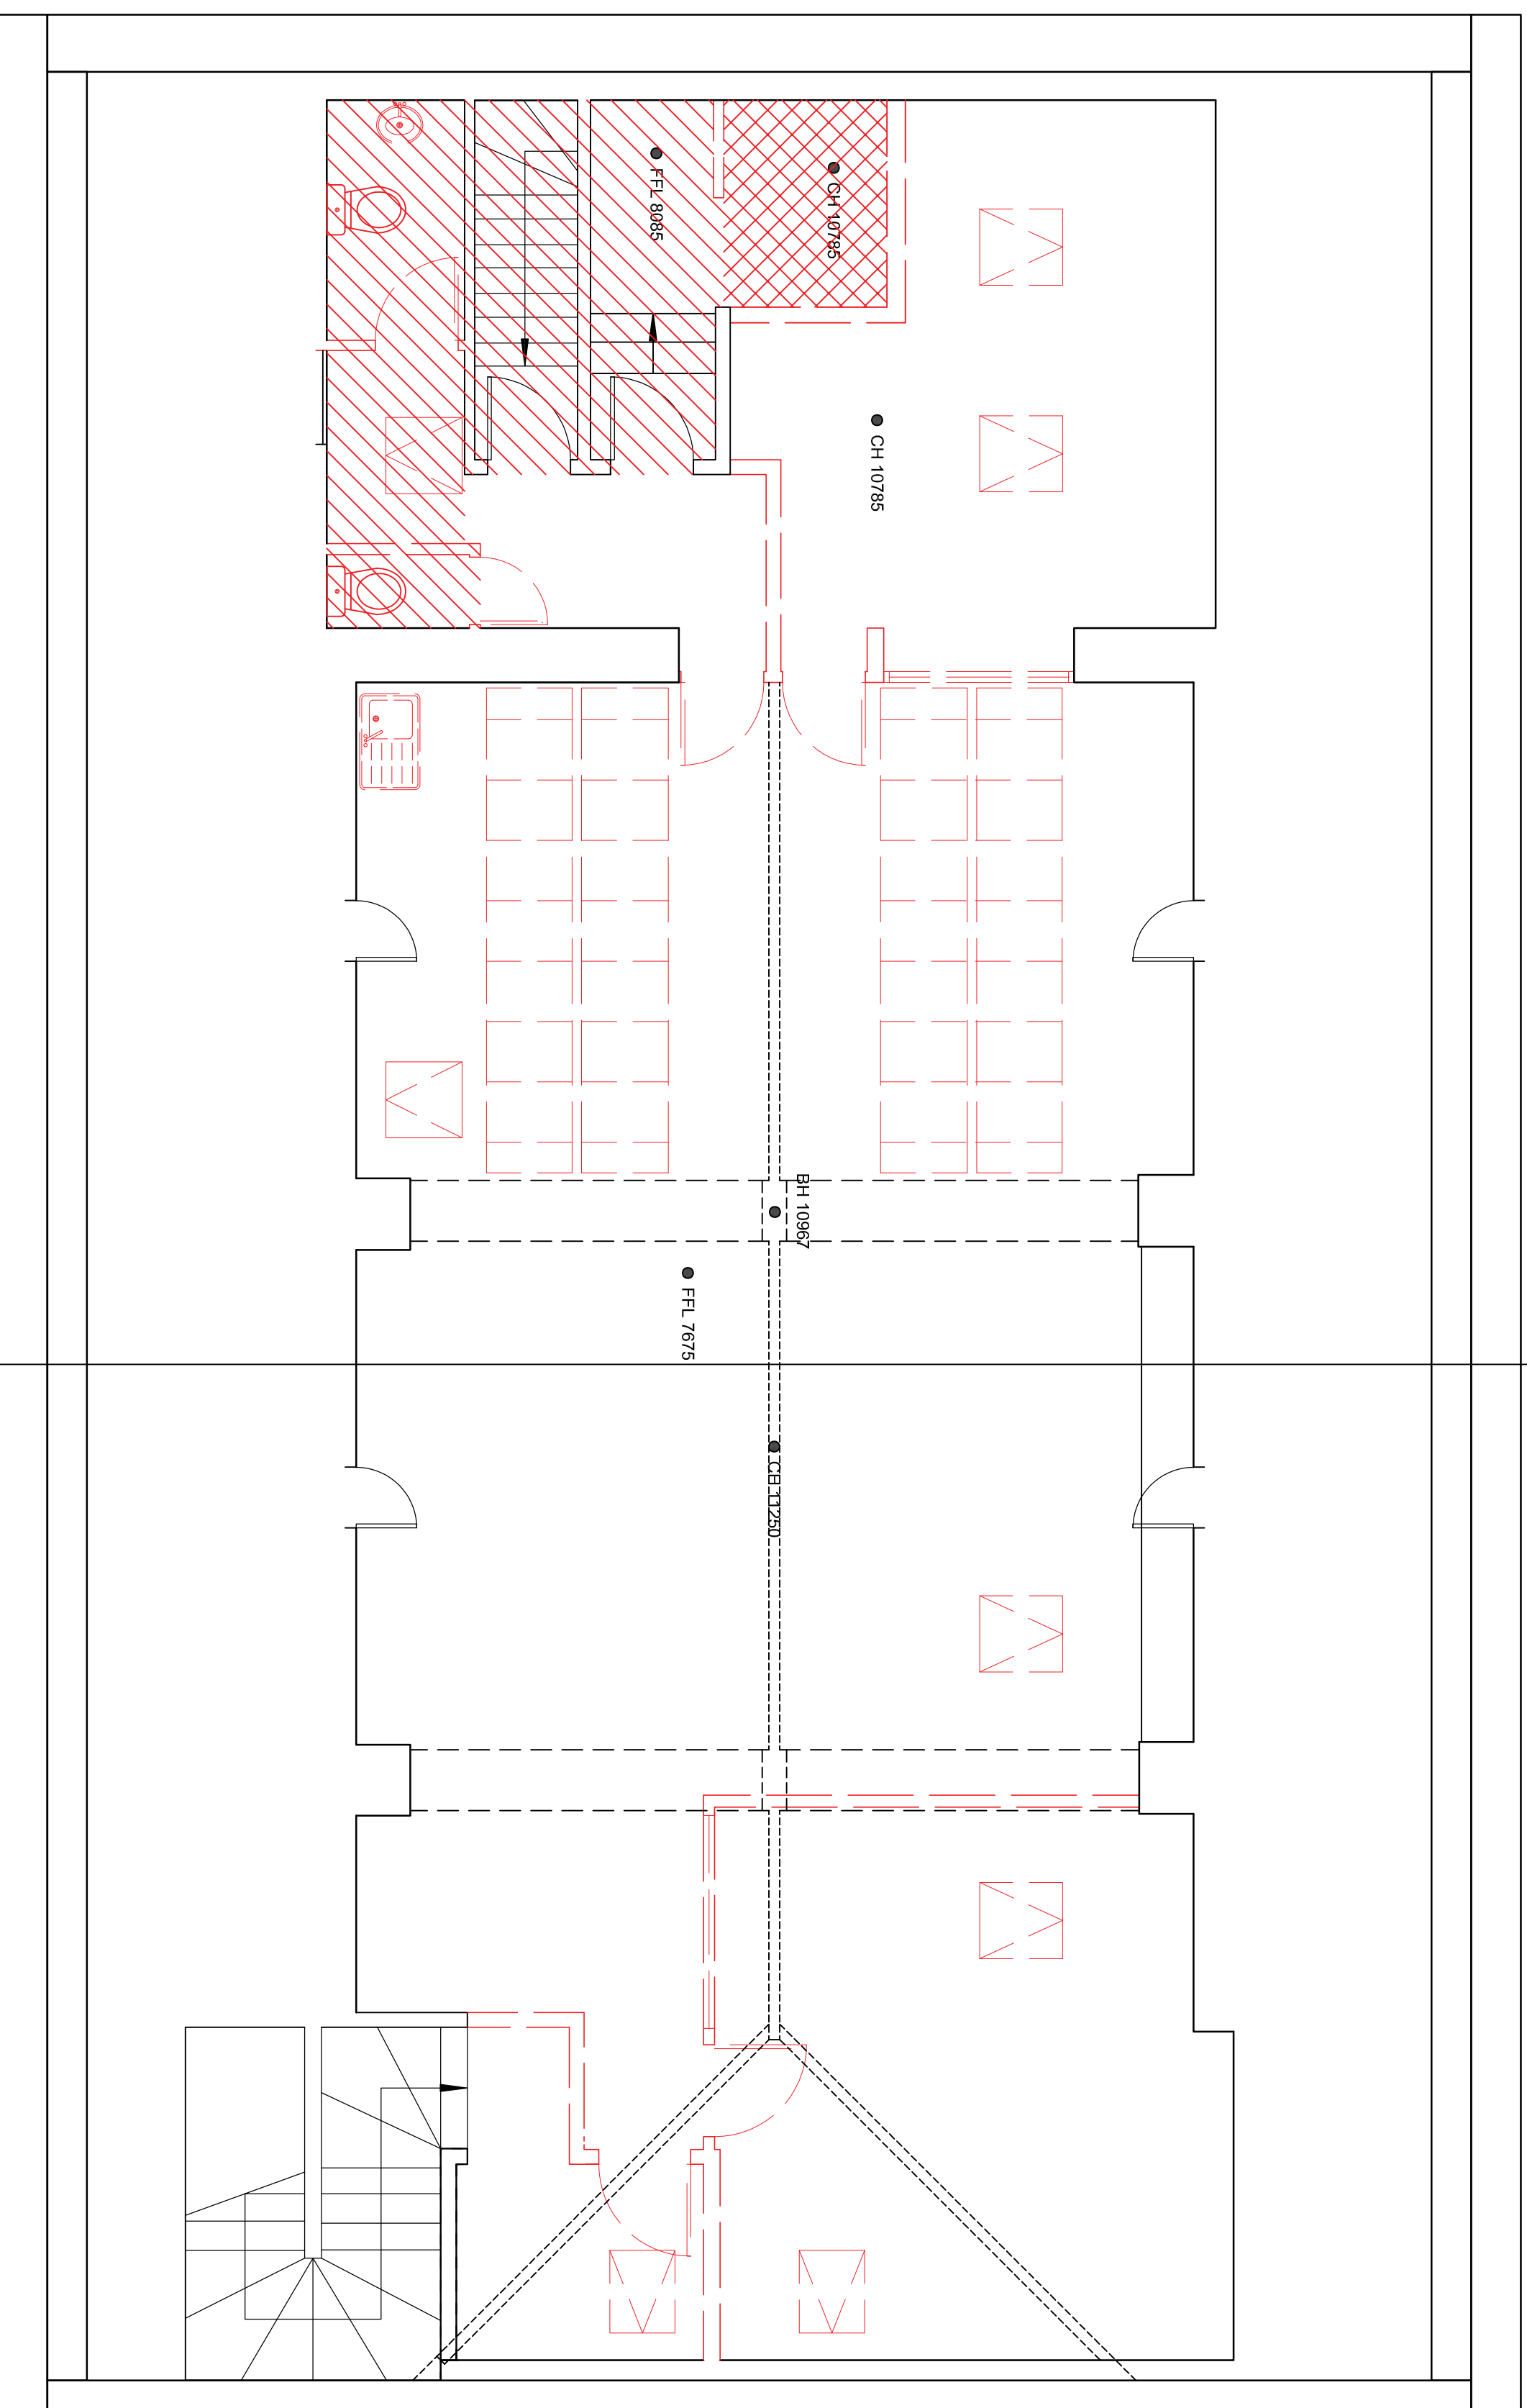

Rev	Description	Scale @ A2:	Date	CHK	APP
1	17743	1:50		NJ	


**Pulsar**  
building consultancy

Project:  
24 - 26 West Street  
London  
WC2H 9NA


Client:  
The West Street Trustee Limited

Title:  
Second Floor Plan - Option 1 Strip  
Out and Floor Strip Out

Drawing Number:	Status:	Purpose of Issue:	Revision:
17743.10	1	Planning	1

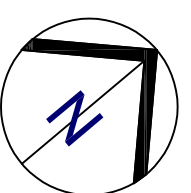

Scale Bar (Meters)

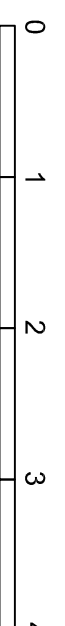

A →

Second Floor