


FOR PLANNING

revisions
 -- FOR PLANNING 15.04.20

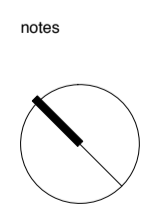


client	
Neill Abrams + Caryn Cohen	
scale	
1:200 @ A3	
project	
8 Oakhill Avenue	
drawing title	
Proposed Site Plan	
drawing no	rev
1903_PL_020	-

Copyright CARVER FARSHI LLP, Partnership No. SO305325
 No implied license exists. This drawing should not be used to calculate areas for the purpose of valuations. All dimensions to be checked on site by contractor and such dimensions to be their responsibility. When in doubt ask.
 All work must comply with relevant British Standards and Building Regulation requirements. Drawing errors and omissions to be reported to architect immediately.

CARVERFARSHI

37 Alfred Place
 London WC1E 7DP
 T: 020 7096 1257
 E: studio@carverfarshi.com
 W: www.carverfarshi.com

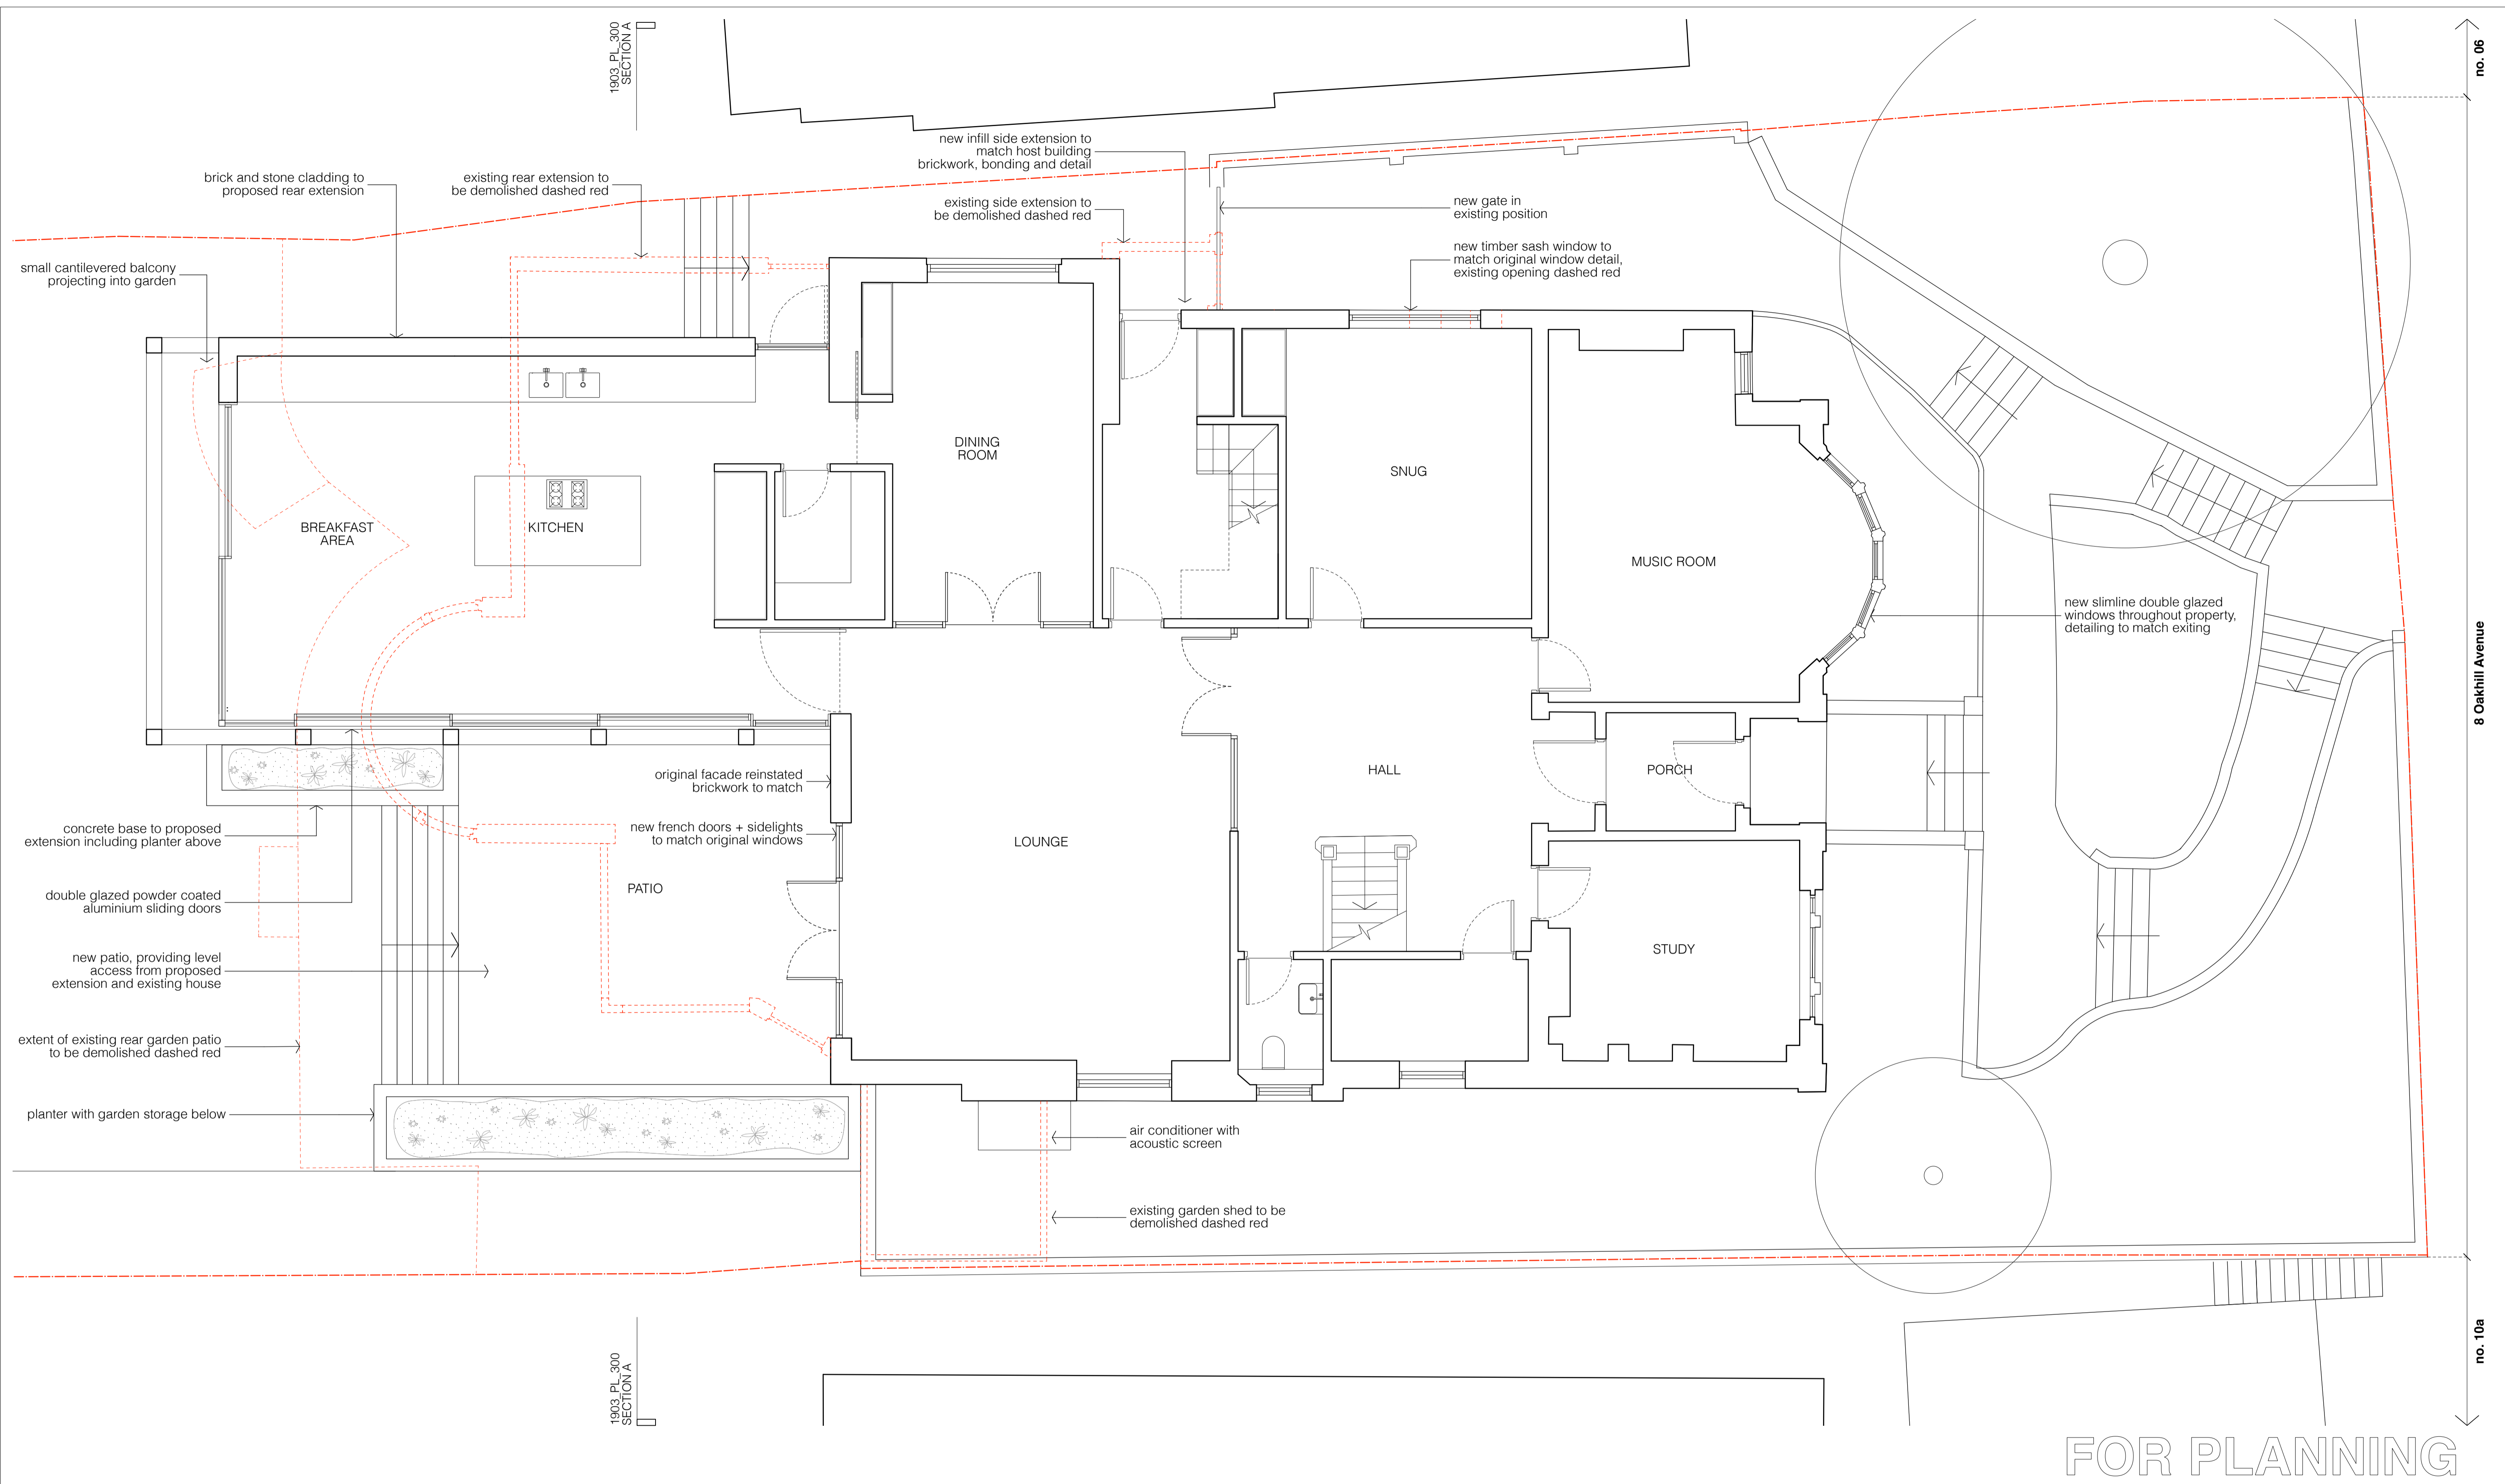

1903_PL_100
SECTION A



no. 06

8 Oakhill Avenue

no. 10a

FOR PLANNING

revisions
FOR PLANNING
15.04.20

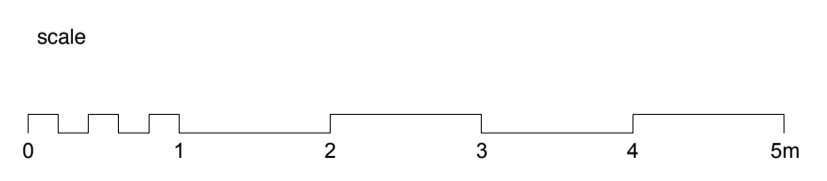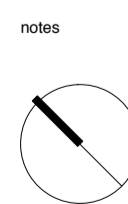

client	Neil Abrams + Caryn Cohen	
scale	1:100 @ A3	
project	8 Oakhill Avenue	
drawing title	Proposed Ground Floor Plan	
drawing no	1903_PL_100	rev
		-

Copyright CARVER FARSHI LLP, Partnership No. SO305325
 No implied license exists. This drawing should not be used to calculate areas for the purpose of valuations. All dimensions to be checked on site by contractor and such dimensions to be their responsibility. When in doubt ask.
 All work must comply with relevant British Standards and Building Regulation requirements. Drawing errors and omissions to be reported to architect immediately.

CARVERFARSHI

37 Alfred Place
 London WC1E 7DP
 T: 020 7096 1257
 E: studio@carverfarshi.com
 W: www.carverfarshi.com

1903_PL_101
SECTION A

no. 06

wildflower sedum planted roof
to proposed extension

flat rooflight

existing side extension to
be demolished dashed red

window positions altered
existing positions shown
dashed red

flat roof to new infill
side extension

new slimline double glazed
windows throughout property,
detailing to match exiting

existing extension
to be demolished
shown dashed red

glazed link between
existing building and
proposed extension

existing garden shed to be
demolished dashed red



8 Oakhill Avenue

no. 10a

1903_PL_101
SECTION A

FOR PLANNING

revisions
FOR PLANNING
15.04.20

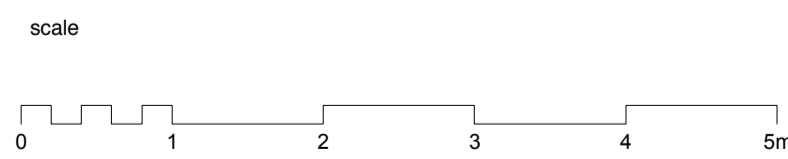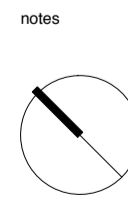

client	Neill Abrams + Caryn Cohen
scale	1:100 @ A3
project	8 Oakhill Avenue
drawing title	Proposed First Floor Plan
drawing no	1903_PL_101
rev	-

Copyright CARVER FARSHI LLP, Partnership No. SO305325
No implied license exists. This drawing should not be used to calculate areas for the purpose of valuations. All dimensions to be checked on site by contractor and such dimensions to be their responsibility. When in doubt ask.
All work must comply with relevant British Standards and Building Regulation requirements. Drawing errors and omissions to be reported to architect immediately.


CARVERFARSHI

37 Alfred Place
London WC1E 7DP

T: 020 7096 1257
E: studio@carverfarshi.com
W: www.carverfarshi.com

1903_PL_102
SECTION A

no. 06

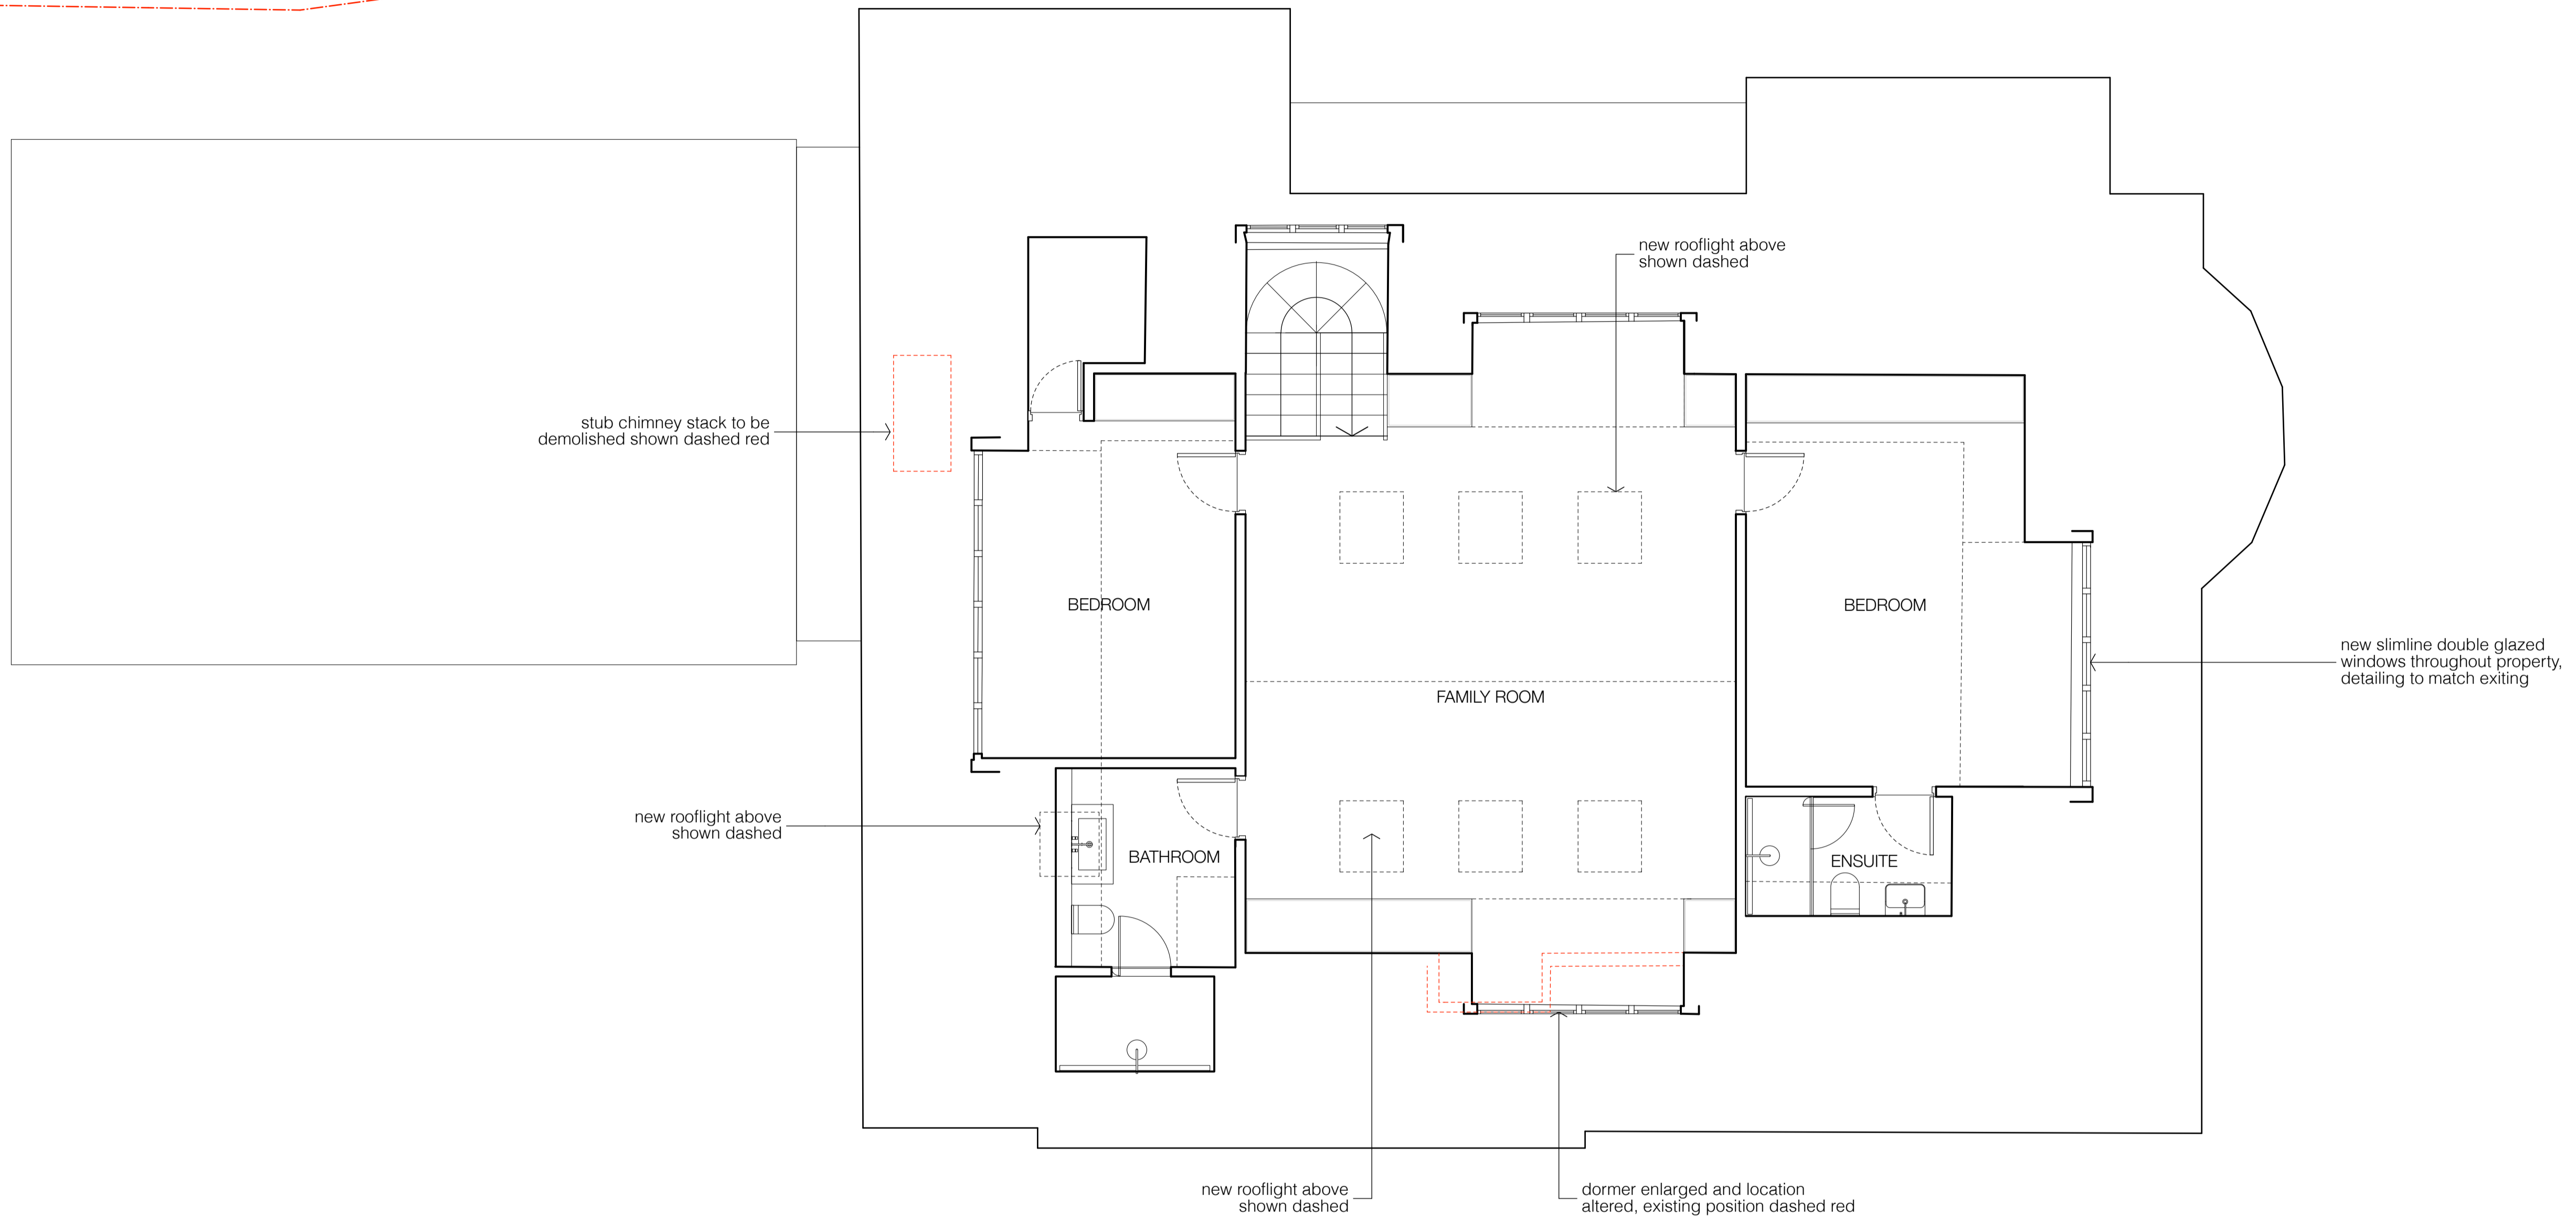



8 Oakhill Avenue

1903_PL_102
SECTION A

no. 10a

FOR PLANNING

revisions
 -- FOR PLANNING 15.04.20

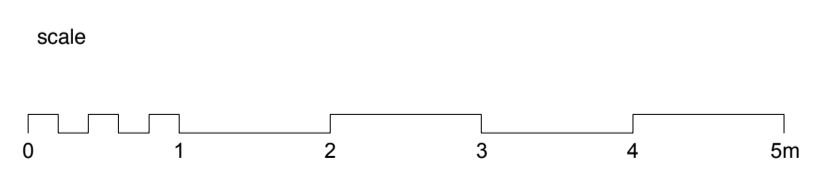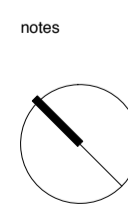

client	
Neill Abrams + Caryn Cohen	
scale	
1:100 @ A3	
project	
8 Oakhill Avenue	
drawing title	
Proposed Second Floor Plan	
drawing no	rev
1903_PL_102	-


Copyright CARVER FARSHI LLP, Partnership No. SO305325
 No implied license exists. This drawing should not be used to calculate areas for the purpose of valuations. All dimensions to be checked on site by contractor and such dimensions to be their responsibility. When in doubt ask.
 All work must comply with relevant British Standards and Building Regulation requirements. Drawing errors and omissions to be reported to architect immediately.

CARVERFARSHI

37 Alfred Place
 London WC1E 7DP
 T: 020 7096 1257
 E: studio@carverfarshi.com
 W: www.carverfarshi.com

1903_PL_103
SECTION A

no. 06

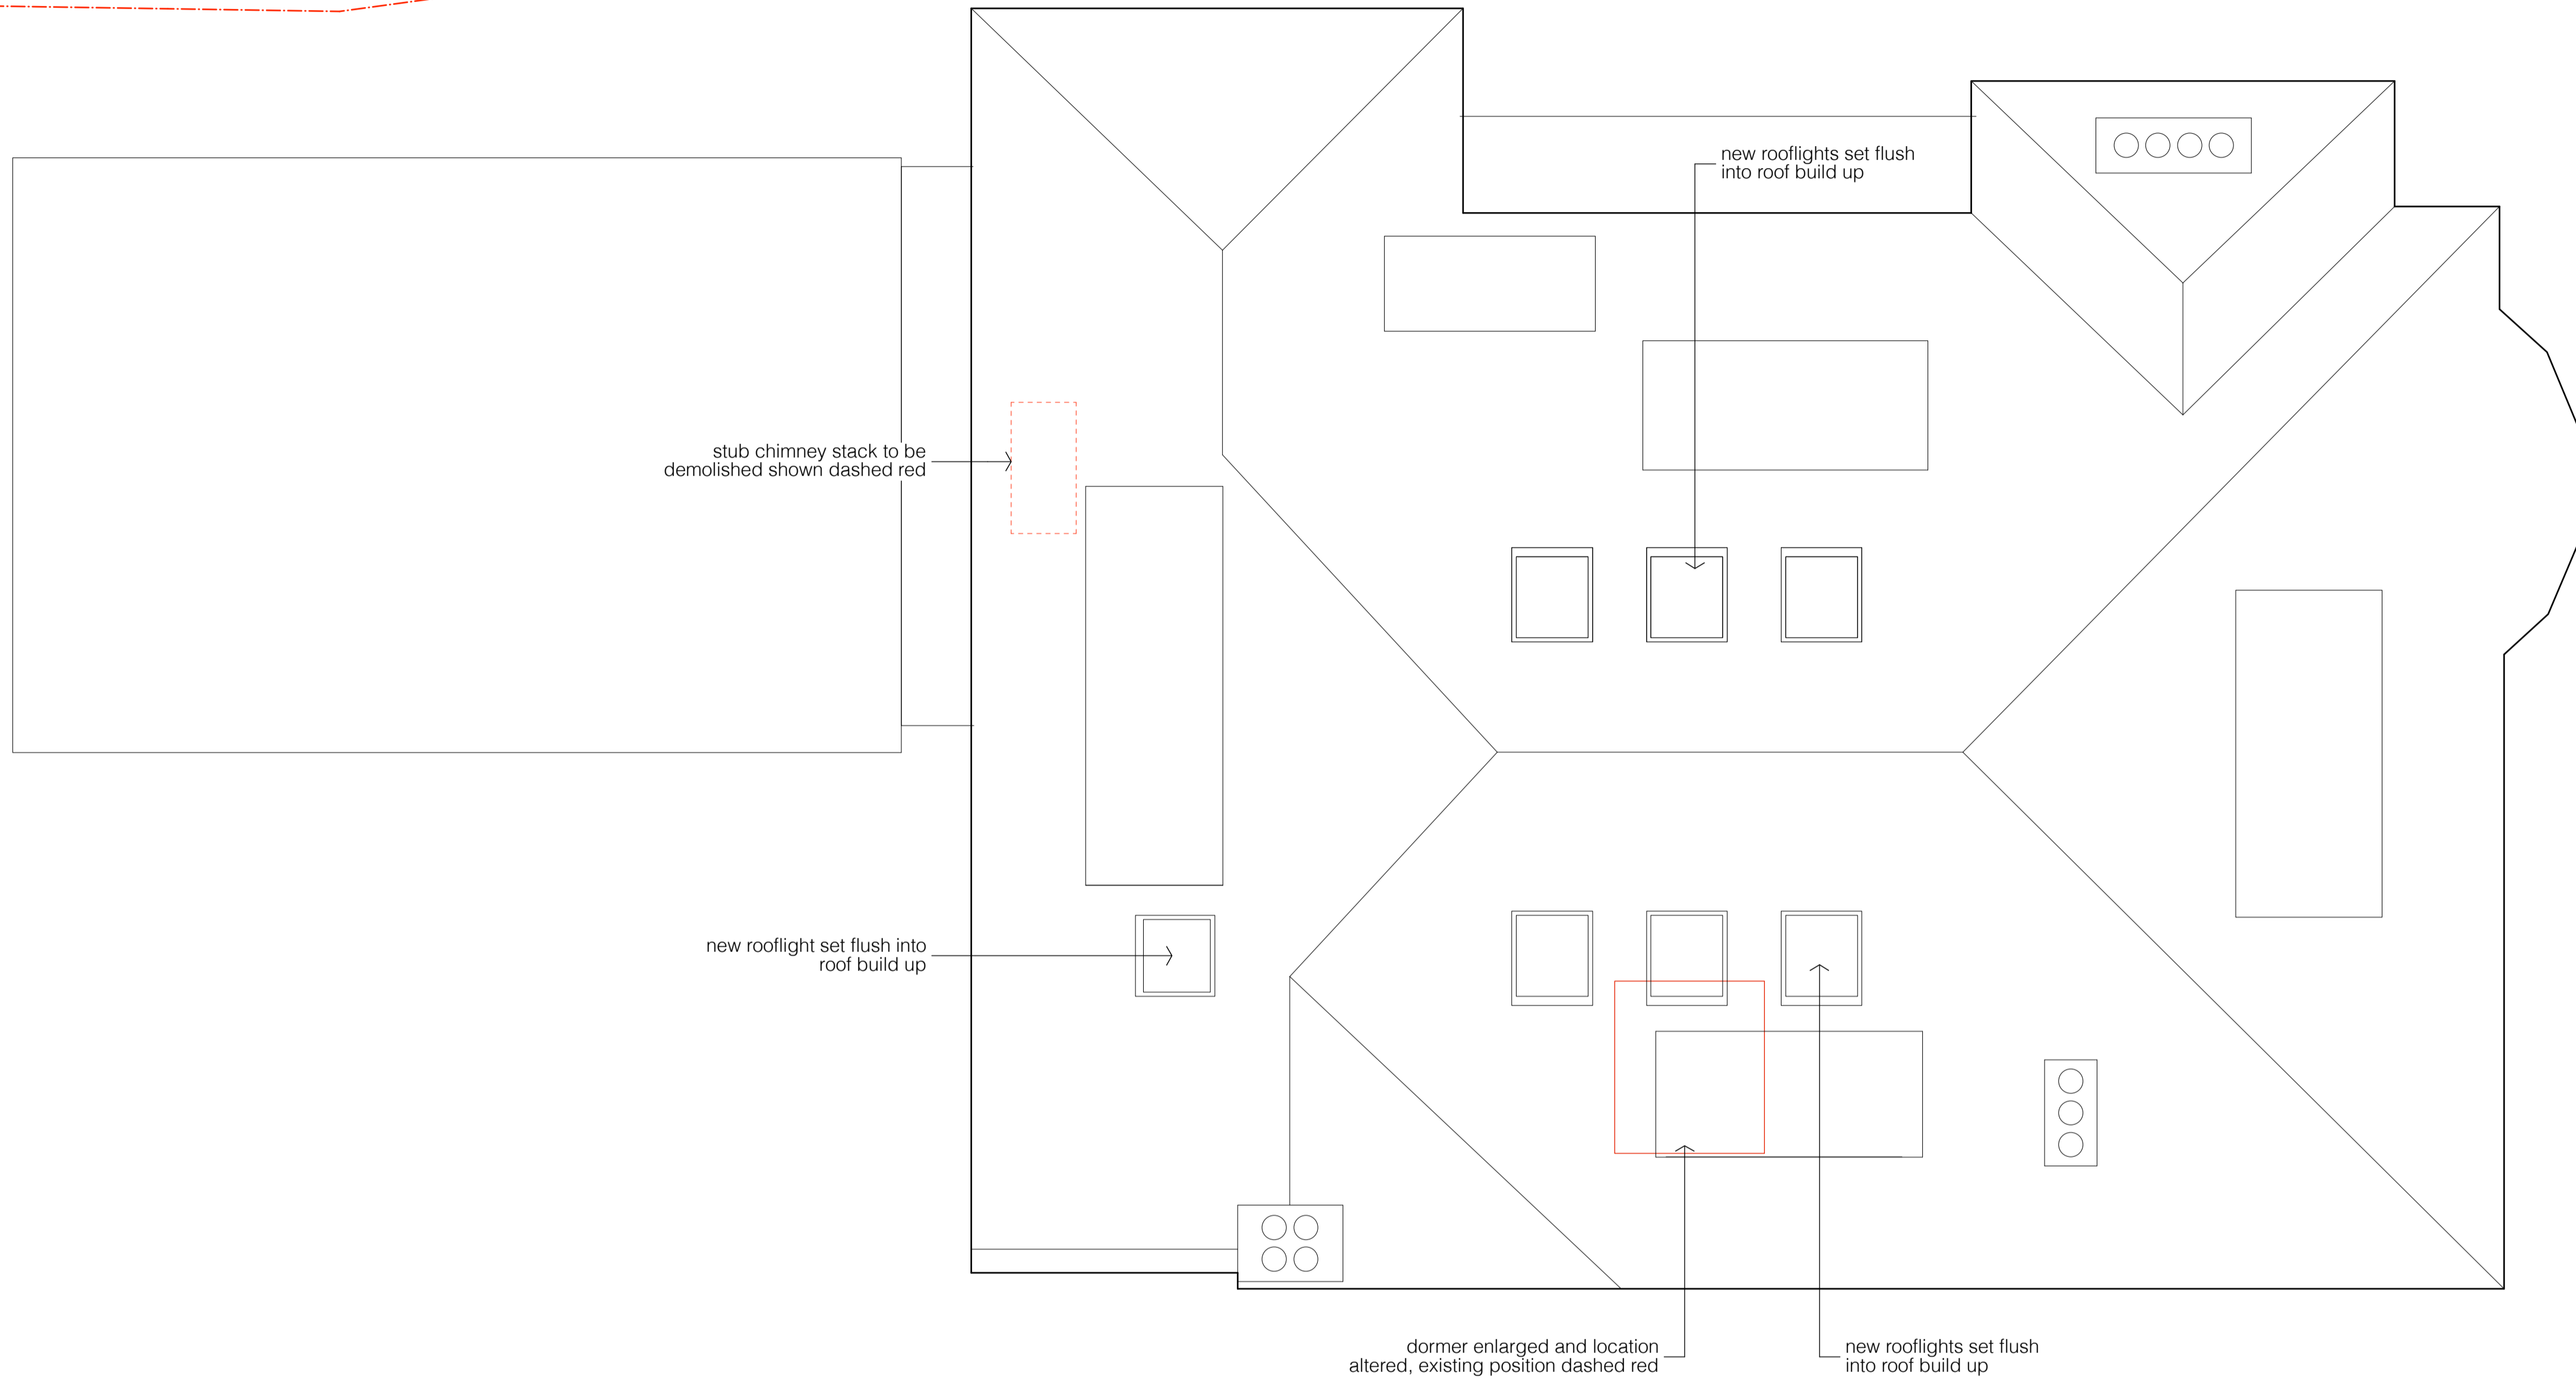

8 Oakhill Avenue



1903_PL_103
SECTION A

no. 10a

FOR PLANNING

revisions

FOR PLANNING	15.04.20
--------------	----------

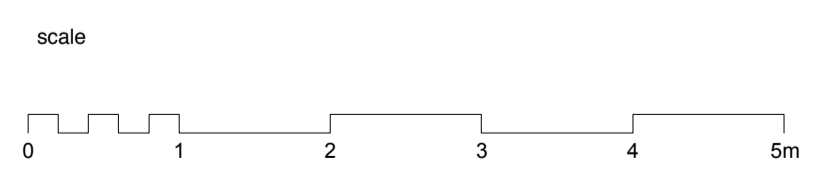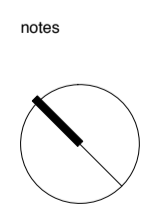

client	
Neil Abrams + Caryn Cohen	
scale	
1:100 @ A3	
project	
8 Oakhill Avenue	
drawing title	
Proposed Roof Plan	
drawing no	rev
1903_PL_103	-

Copyright CARVER FARSHI LLP, Partnership No. SO305325

No implied license exists. This drawing should not be used to calculate areas for the purpose of valuations. All dimensions to be checked on site by contractor and such dimensions to be their responsibility. When in doubt ask.

All work must comply with relevant British Standards and Building Regulation requirements. Drawing errors and omissions to be reported to architect immediately.

CARVERFARSHI

37 Alfred Place
London WC1E 7DP

T: 020 7096 1257
E: studio@carverfarshi.com
W: www.carverfarshi.com