

LOWER GROUND FLOOR PLAN AS PROPOSED

SCALE 1:100 @ A3

GIA 89.9m²



**Alexander
Martin
Architects**

22-24 Kingsford Street
London NW5 4JT

T. +44.0.20.3290.3540
E. info@amarchitects.co.uk
W. amarchitects.co.uk



© Alexander Martin Architects Limited. DO NOT SCALE.
All drawings are to be read in conjunction with the relevant structural and
services drawings. All dimensions to be checked on site by Contractor Report
any discrepancies to AMA prior to construction.

Revisions

Status

PLANNING

Client

Mrs K. Cramer

Project

8 WELL ROAD, LONDON, NW3 1LH



Drawing title

PROPOSED LOWER GROUND FLR

Drawn Checked


MM AM

Scale Date

1:100@A3 16.04.2020

Drawing No Rev

199-AP-100 -

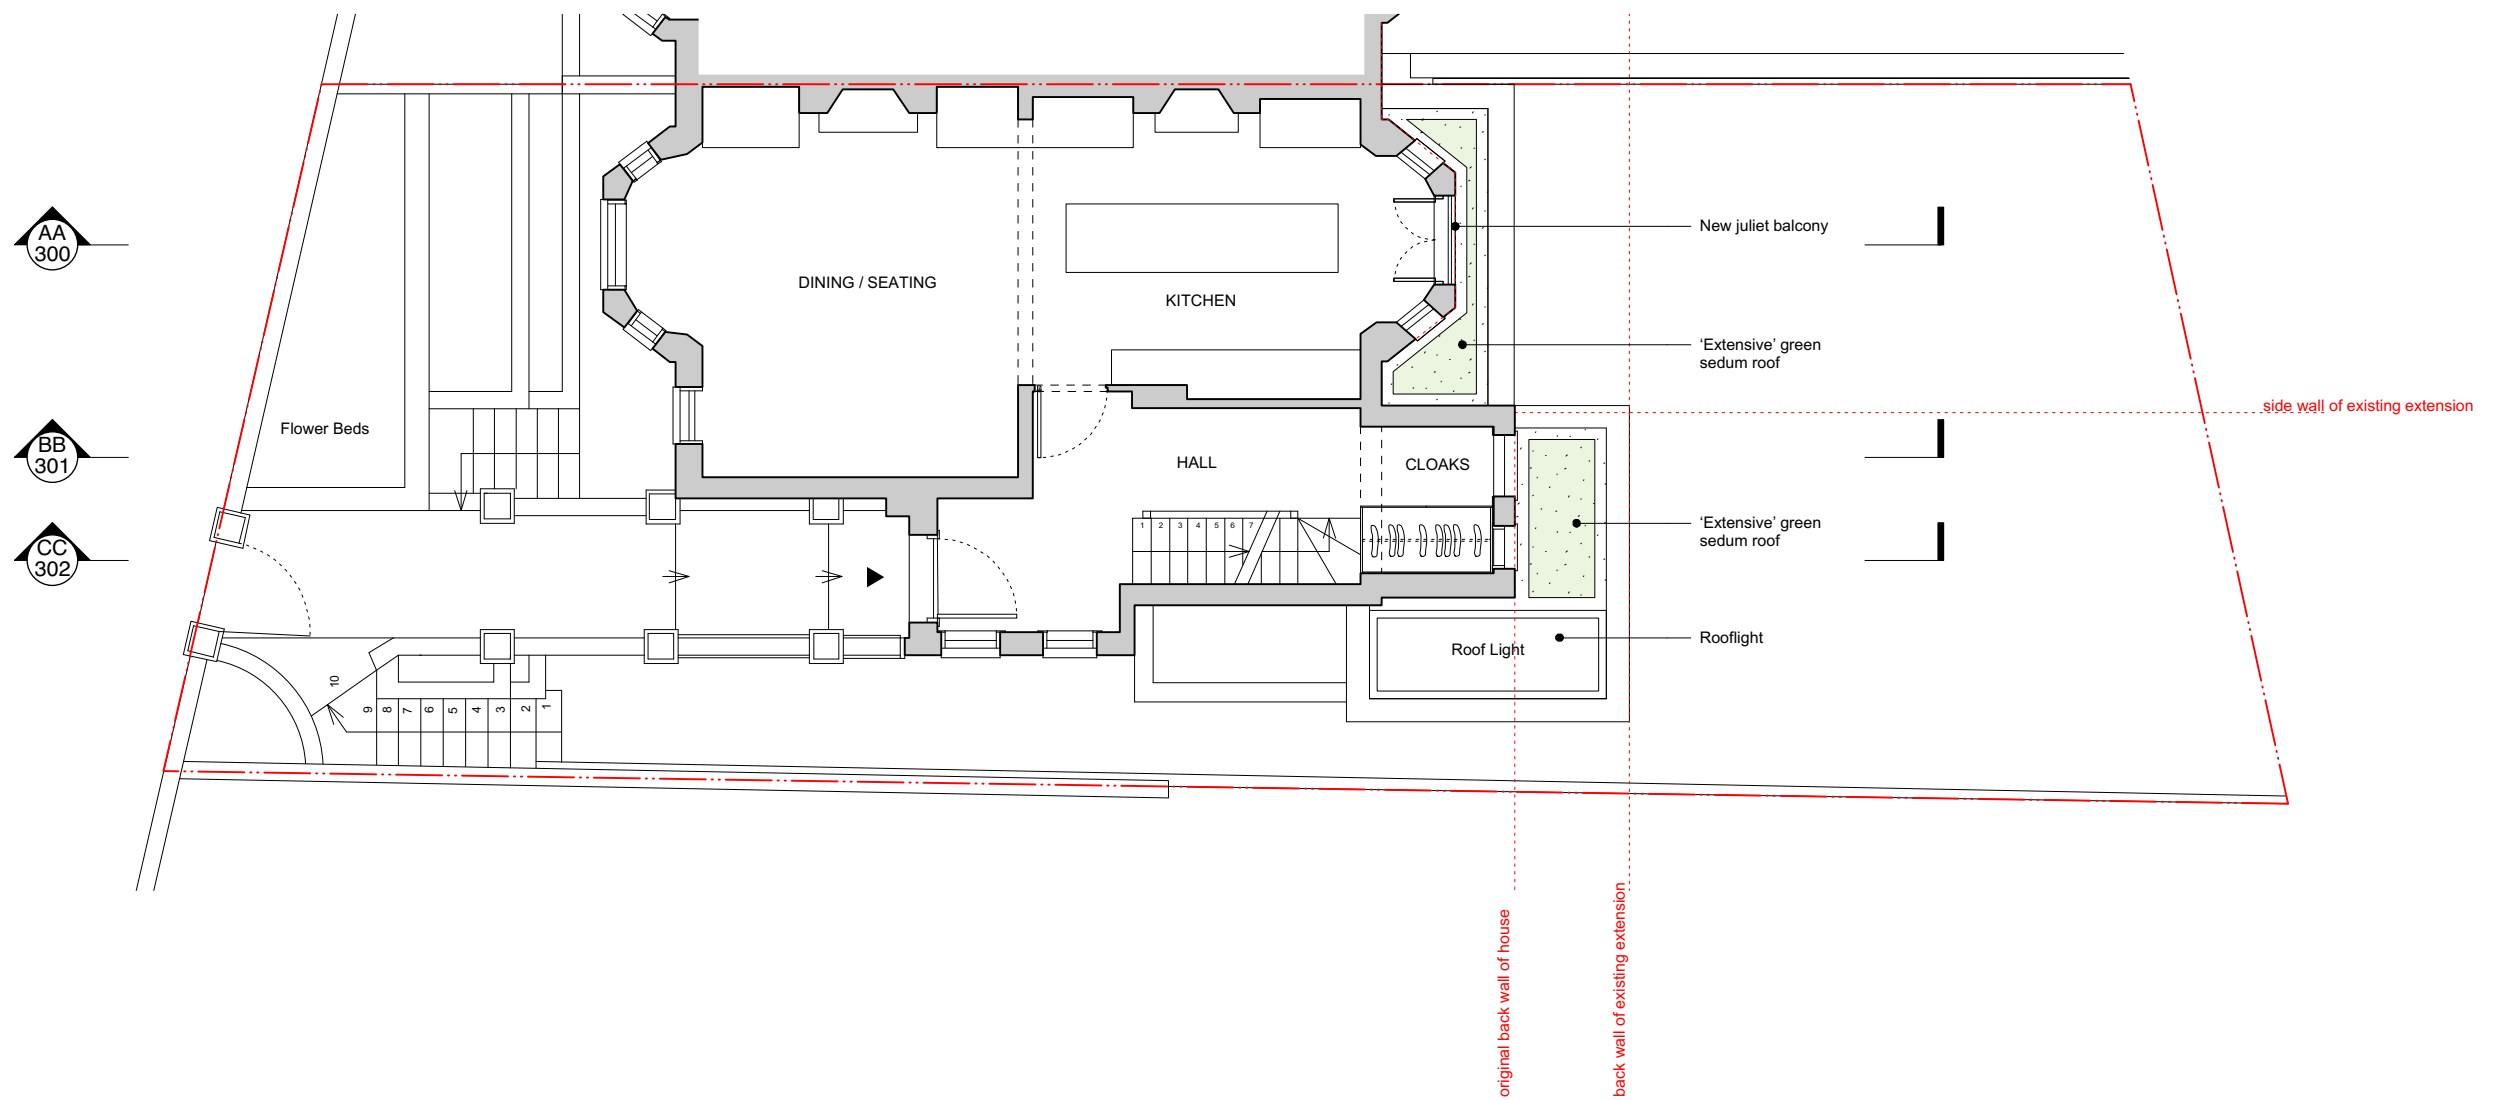

RAISED GROUND FLOOR PLAN AS PROPOSED

SCALE 1:100 @ A3


GIA 61.4m²



**Alexander
Martin
Architects**

22-24 Kingsford Street
London NW5 4JT

T. +44.0.20.3290.3540
E. info@amarchitects.co.uk
W. amarchitects.co.uk

 

© Alexander Martin Architects Limited. DO NOT SCALE.
All drawings are to be read in conjunction with the relevant structural and
services drawings. All dimensions to be checked on site by Contractor. Report
any discrepancies to AMA prior to construction.

Revisions

Status

PLANNING

Client

Mrs K. Cramer

Project

8 WELL ROAD, LONDON, NW3 1LH

Drawing title

PROPOSED RAISED GROUND FLR

Drawn Checked

MM AM


Scale Date

1:100@A3 16.04.2020

Drawing No Rev

199-AP-101 -



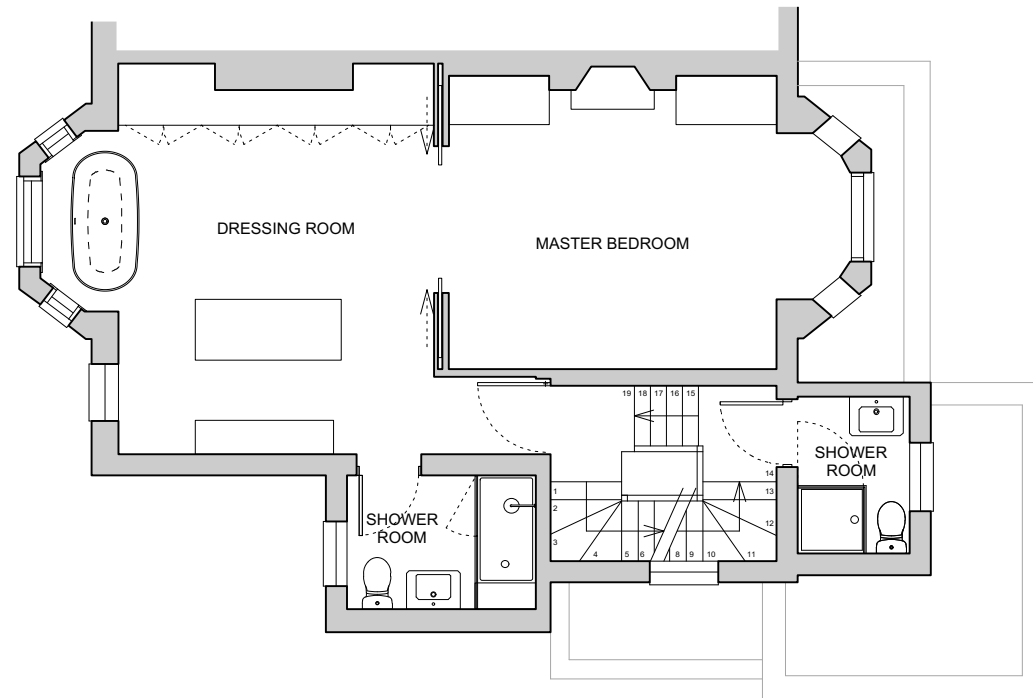

AA
300

BB
301

CC
302

FIRST FLOOR PLAN AS PROPOSED

SCALE 1:100 @ A3

GIA 62.2m²



**Alexander
Martin
Architects**

22-24 Kingsford Street
London NW5 4JT

T. +44.0.20.3290.3540
E. info@amarchitects.co.uk
W. amarchitects.co.uk



© Alexander Martin Architects Limited. DO NOT SCALE.
All drawings are to be read in conjunction with the relevant structural and
services drawings. All dimensions to be checked on site by Contractor. Report
any discrepancies to AMA prior to construction.

Revisions

Status

PLANNING

Client

Mrs K. Cramer

Project

8 WELL ROAD, LONDON, NW3 1LH

Drawing title

PROPOSED FIRST FLOOR

Drawn Checked

MM AM


Scale Date

1:100@A3 16.04.2020

Drawing No Rev

199-AP-102 -



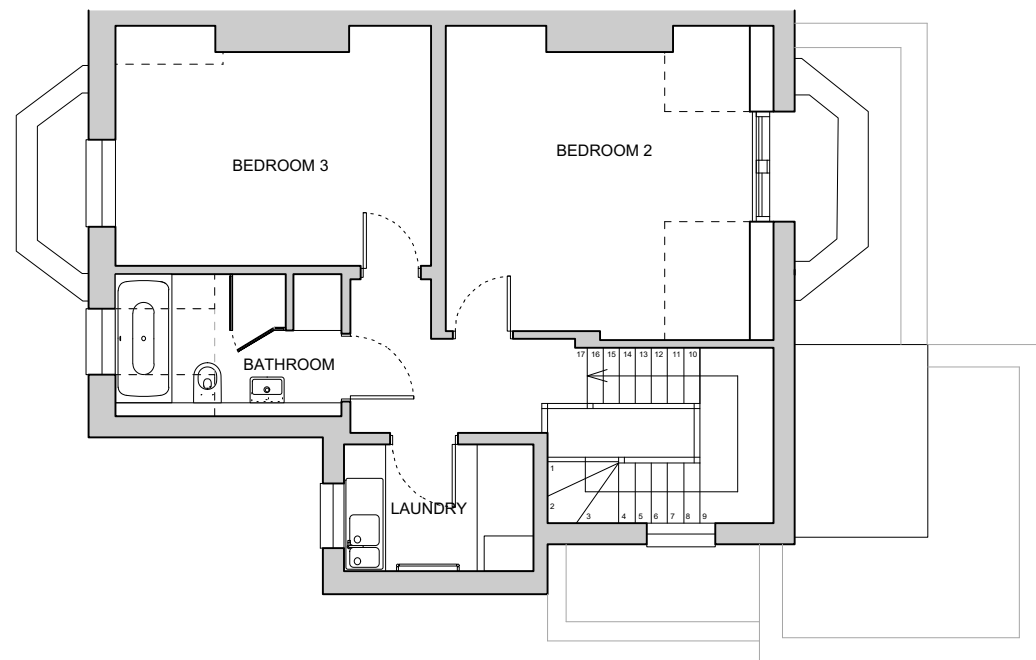

AA
300

BB
301

CC
302

SECOND FLOOR PLAN AS PROPOSED

SCALE 1:100 @ A3

GIA 53.7m²



**Alexander
Martin
Architects**

22-24 Kingsford Street
London NW5 4JT

T. +44.0.20.3290.3540
E. info@amarchitects.co.uk
W. amarchitects.co.uk



© Alexander Martin Architects Limited. DO NOT SCALE.
All drawings are to be read in conjunction with the relevant structural and
services drawings. All dimensions to be checked on site by Contractor. Report
any discrepancies to AMA prior to construction.

Revisions

Status

PLANNING

Client

Mrs K. Cramer

Project

8 WELL ROAD, LONDON, NW3 1LH

Drawing title

PROPOSED SECOND FLOOR

Drawn

MM

Scale

1:100@A3

Drawing No

199-AP-103

Checked

AM

Date

16.04.2020

Rev

-





REAR ELEVATION AS PROPOSED

SCALE 1:100 @ A3



KEY - PROPOSED MATERIALS:

- ① Red brick
- ② Red brick
- ③ Roof tile
- ④ Lead
- ⑤ Painted timber framed window
- ⑥ Painted timber framed glazed door
- ⑦ Metal framed rooflight
- ⑧ Painted metal framed glazed door
- ⑨ Painted metal framed window
- ⑩ Painted metal railings
- ⑪ Painted timber boarding
- ⑫ Cast concrete
- ⑬ Painted timber door

**Alexander
Martin
Architects**

22-24 Kingsford Street
London NW5 4JT

T. +44.0.20.3290.3540
E. info@amarchitects.co.uk
W. amarchitects.co.uk



© Alexander Martin Architects Limited. DO NOT SCALE.
All drawings are to be read in conjunction with the relevant structural and services drawings. All dimensions to be checked on site by Contractor. Report any discrepancies to AMA prior to construction.

Revisions

Status

PLANNING

Client

Mrs K. Cramer

Project

8 WELL ROAD, LONDON, NW3 1LH



Drawing title

PROPOSED REAR ELEVATION

Drawn

MM

Scale

1:100@A3

Drawing No

199-AP-200

Checked

AM

Date

16.04.2020

Rev

-



Existing bin store area converted into shower room
 New french doors
 Existing door removed
 WC in existing storage space

KEY - PROPOSED MATERIALS:

- 01 Red brick
- 02 Red brick
- 03 Roof tile
- 04 Lead
- 05 Painted timber framed window
- 06 Painted timber framed glazed door
- 07 Metal framed rooflight
- 08 Painted metal framed glazed door
- 09 Painted metal framed window
- 10 Painted metal railings
- 11 Painted timber boarding
- 12 Cast concrete
- 13 Painted timber door

SIDE ELEVATION AS PROPOSED


SCALE 1:100 @ A3



**Alexander
 Martin
 Architects**

22-24 Kingsford Street
 London NW5 4JT

T. +44.0.20.3290.3540
 E. info@amarchitects.co.uk
 W. amarchitects.co.uk

 

© Alexander Martin Architects Limited. DO NOT SCALE.
 All drawings are to be read in conjunction with the relevant structural and services drawings. All dimensions to be checked on site by Contractor. Report any discrepancies to AMA prior to construction.

Revisions

Status

PLANNING

Client

Mrs K. Cramer

Project

8 WELL ROAD, LONDON, NW3 1LH



Drawing title

PROPOSED SIDE ELEVATION

Drawn

MM

Scale

1:100@A3

Drawing No

199-AP-201

Checked


AM

Date

16.04.2020

Rev

-

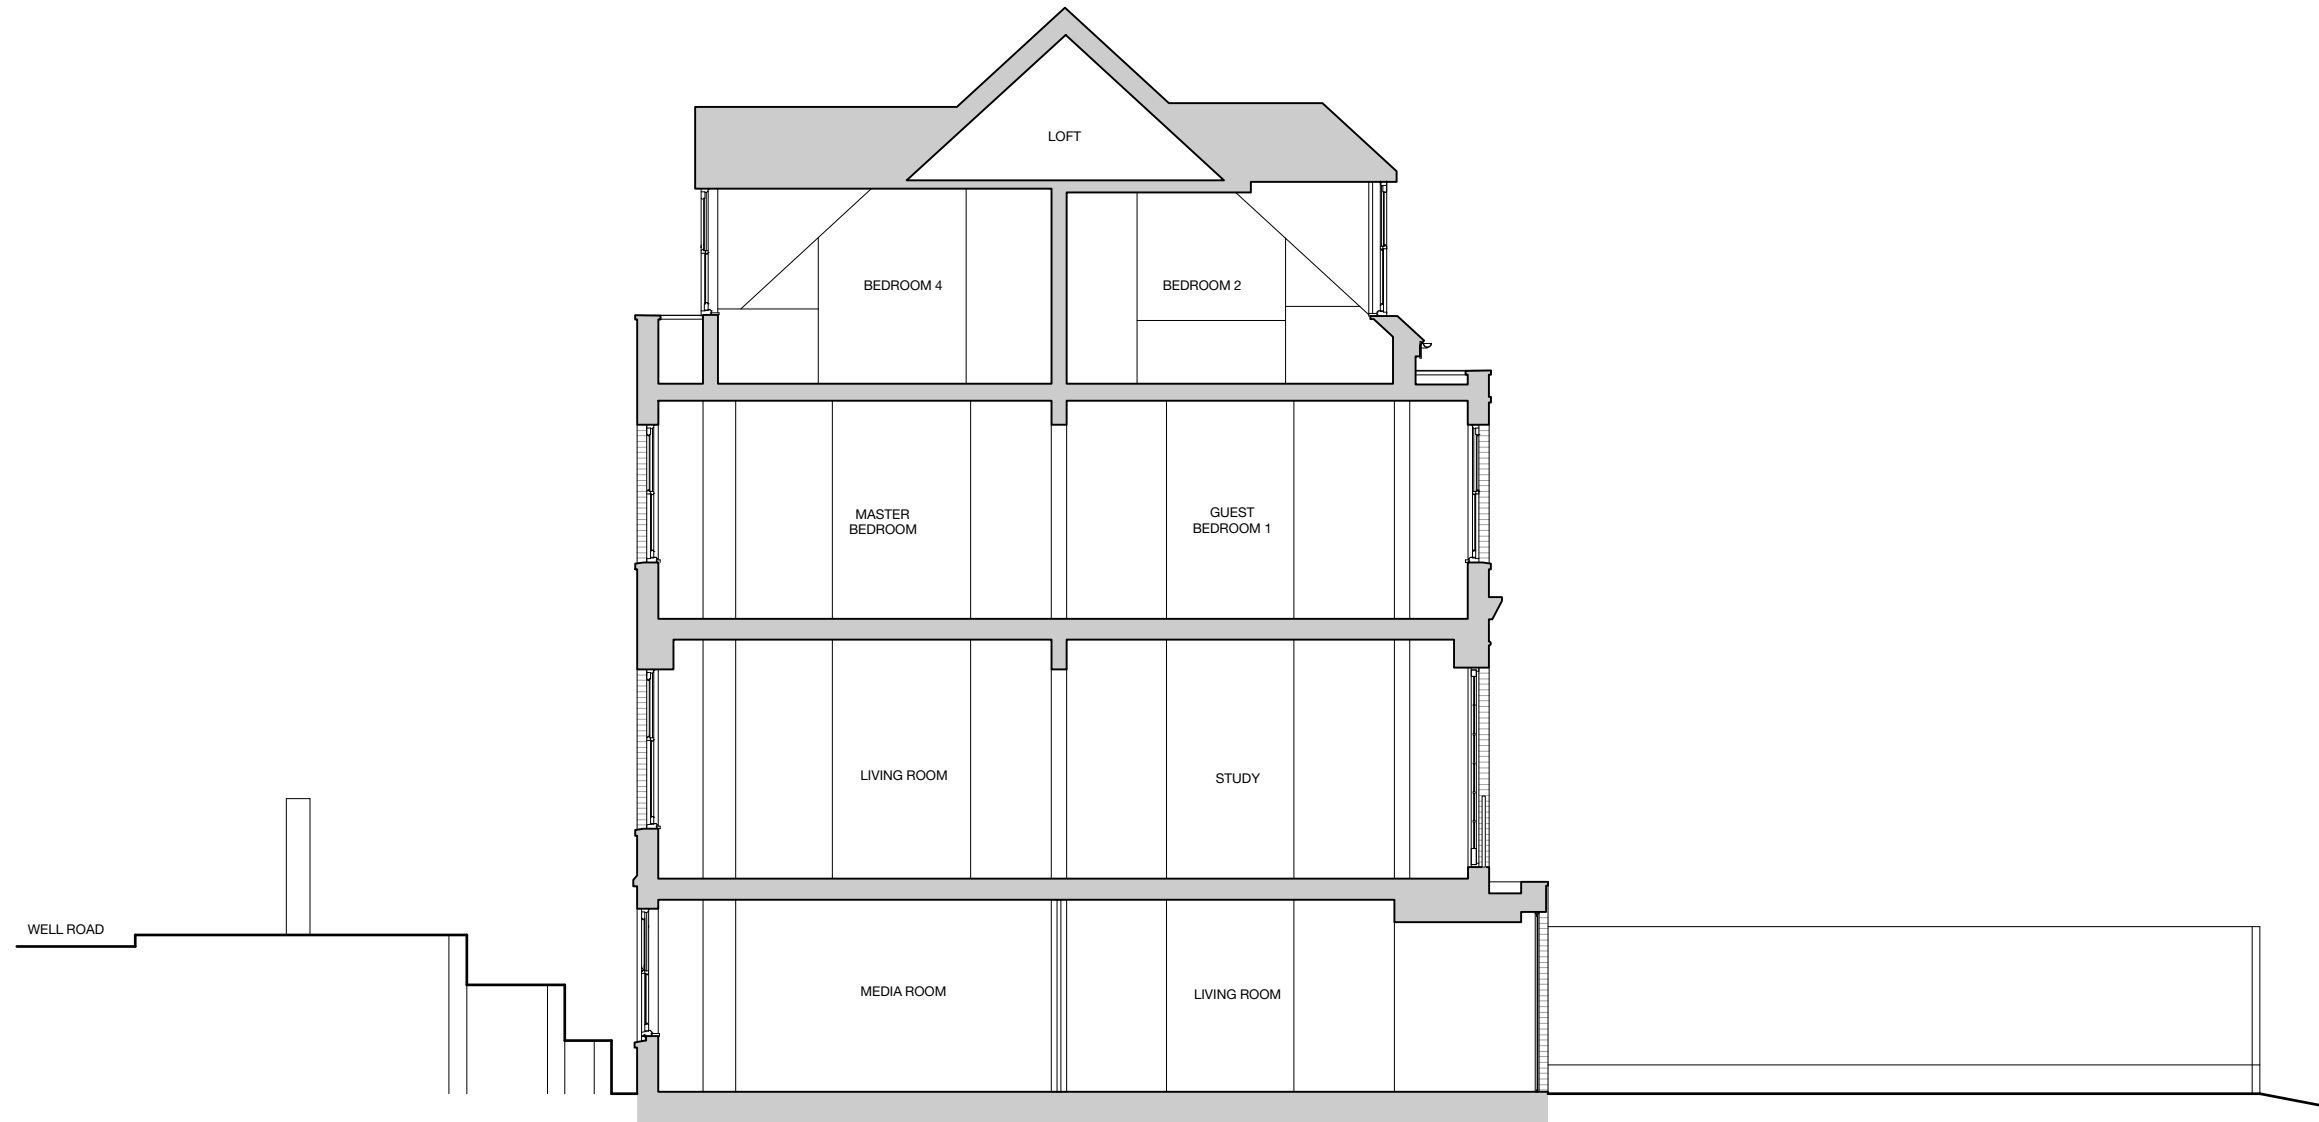

SECTION A-A AS PROPOSED

SCALE 1:100 @ A3



**Alexander
Martin
Architects**

22-24 Kingsford Street
London NW5 4JT

T. +44.0.20.3290.3540
E. info@amarchitects.co.uk
W. amarchitects.co.uk



© Alexander Martin Architects Limited. DO NOT SCALE.
All drawings are to be read in conjunction with the relevant structural and
services drawings. All dimensions to be checked on site by Contractor. Report
any discrepancies to AMA prior to construction.

Revisions

Status

PLANNING

Client

Mrs K. Cramer

Project

8 WELL ROAD, LONDON, NW3 1LH

Drawing title

PROPOSED SECTION A-A

Drawn

MM

Scale

1:100@A3

Drawing No

199-AP-300

Checked

AM

Date

16.04.2020

Rev

-

