


01 LOCATION PLAN
1:1250 @ A3

0 25 50 100M
SCALE 1:1250

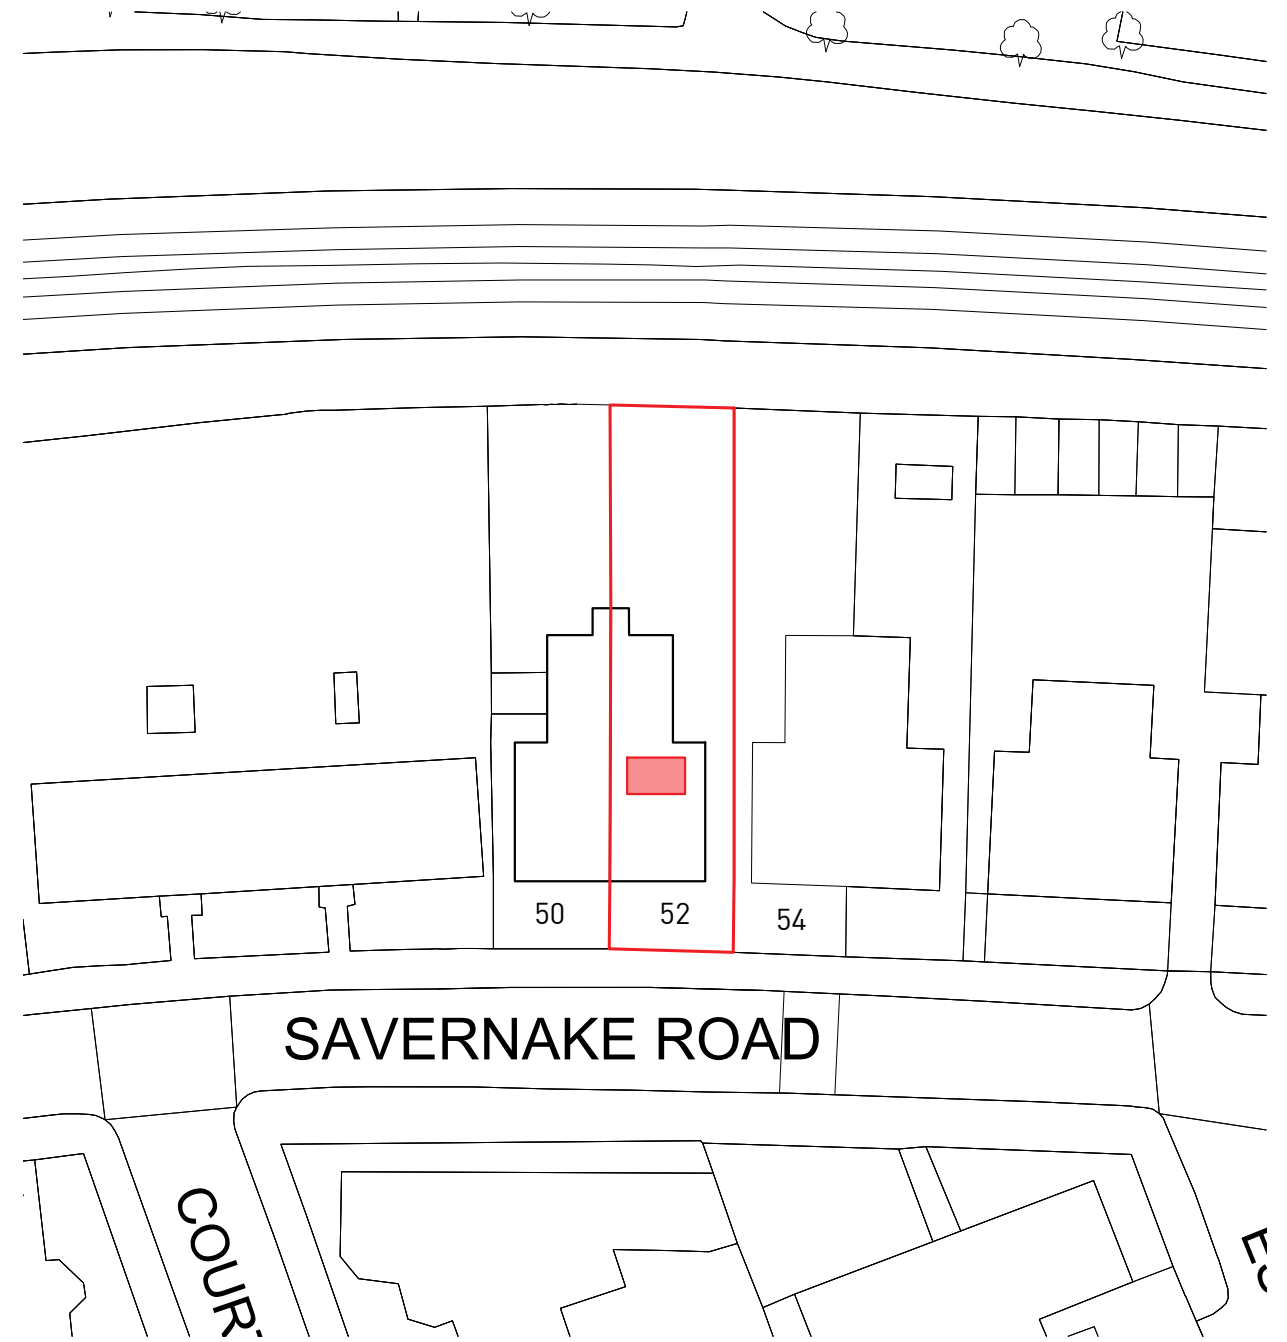

02 BLOCK PLAN
1:500 @ A3

0 10 20 40M
SCALE 1:500

Rev	Date	Description	Drawn	Check
0	27.02.2020	STAGE 2 REPORT - ISSUED FOR CLIENT'S COMMENT	JD	FL
0	20.03.2020	STAGE 2 REPORT - ISSUED FOR CLIENT'S COMMENT	JD	FL
0	17.04.2020	STAGE 3 - ISSUED FOR PLANNING	ML	FL

Do not Scale. Use figured dimensions only. All dimensions to be checked on site.
All drawings to be read in conjunction with the Engineers' drawings. Any discrepancies between consultants drawings to be reported to the Architect before any work commences.
The Contractor's attention is drawn to the Health & Safety matters identified in the Health & Safety plan as being potentially hazardous. These items should not be considered as a complete and final list. The Work Package Contractor's normal Health and Safety obligations still apply when undertaking constructional operations both on and off site.

STAGE 3




E: info@cf-architects.com
T: 01732 427 123 (Surrey Studio)
T: 01622 535 010 (Kent Studio)
W: cf-architects.com

CF ARCHITECTS


Project: 52 SAVERNAKE ROAD, NW3 2JP

Title: LOCATION & BLOCK PLANS

Scale @A3: 1:1250 1:500 Drawing and CAD File Number: 290(P)B_001 Rev: 0

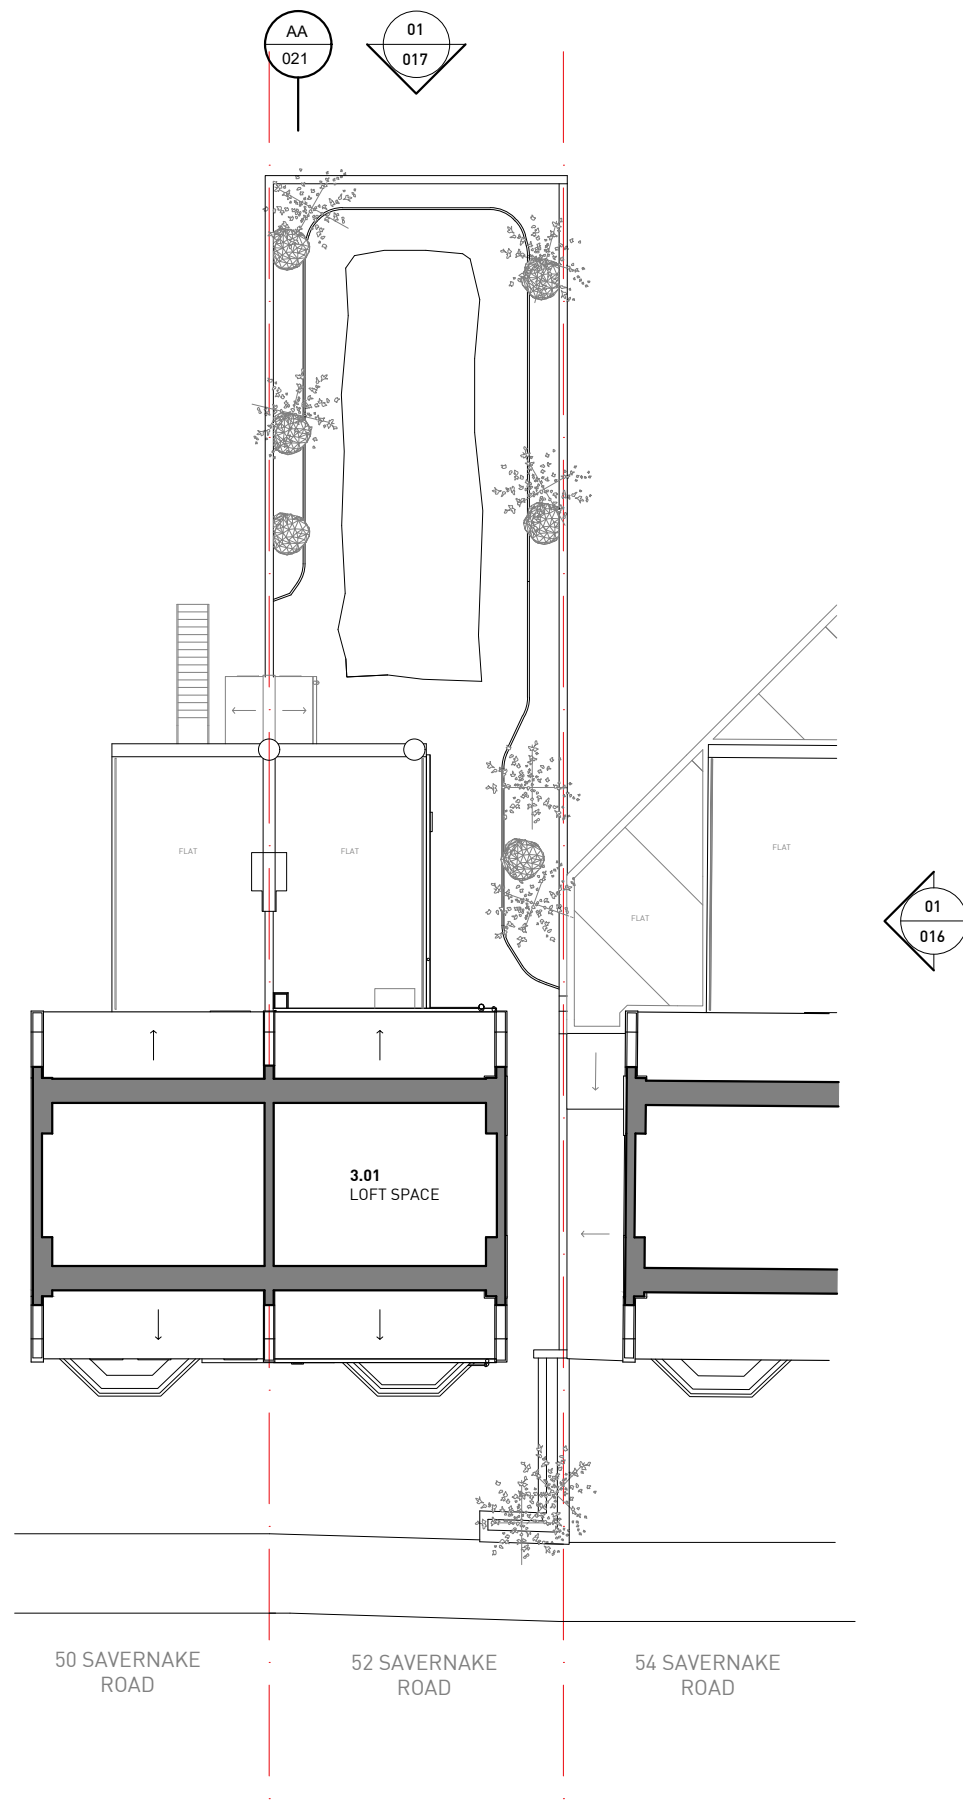

01 EXISTING SITE PLAN
1:200 @ A3

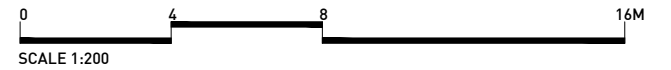

Rev	Date	Description	Drawn	Check
0	27.02.2020	STAGE 2 REPORT - ISSUED FOR CLIENT'S COMMENT	ML	FL
0	20.03.2020	STAGE 2 REPORT - ISSUED FOR CLIENT'S COMMENT	JD	FL
0	17.04.2020	STAGE 3 - ISSUED FOR PLANNING	ML	FL

Do not Scale. Use figured dimensions only. All dimensions to be checked on site.
 All drawings to be read in conjunction with the Engineers' drawings. Any discrepancies between consultants drawings to be reported to the Architect before any work commences.
 The Contractor's attention is drawn to the Health & Safety matters identified in the Health & Safety plan as being potentially hazardous. These items should not be considered as a complete and final list. The Work Package Contractor's normal Health and Safety obligations still apply when undertaking constructional operations both on and off site.

STAGE 3




E: info@cf-architects.com
 T: 01737 437 123 (Surrey Studio)
 T: 01622 535 010 (Kent Studio)
 W: cf-architects.com

CF ARCHITECTS


Project: 52 SAVERNAKE ROAD, NW3 2JP

Title: EXISTING SITE PLAN

Scale @A3: 1:200 Drawing and CAD File Number: 290(P)B_002 Rev: 0

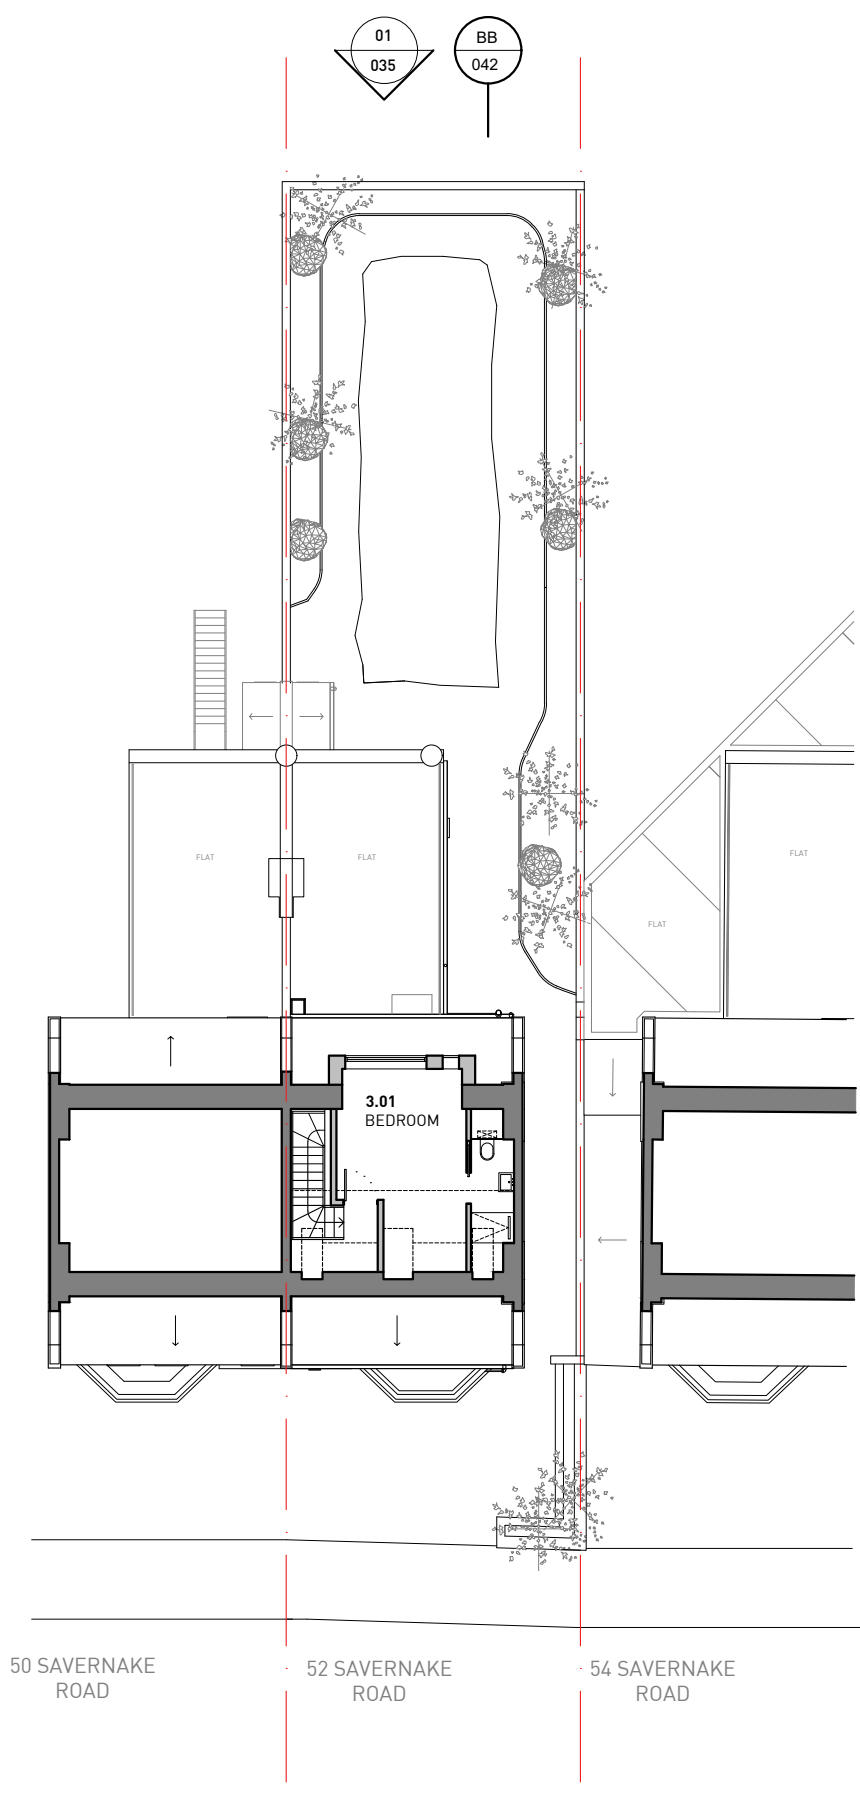

01 PROPOSED SITE PLAN
1:200 @ A3

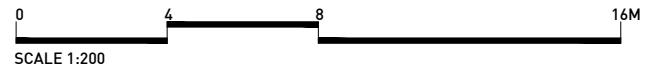

Rev	Date	Description	Drawn	Check
0	27.02.2020	STAGE 2 REPORT - ISSUED FOR CLIENT'S COMMENT	ML	FL
1	20.03.2020	STAGE 2 REPORT - ISSUED FOR CLIENT'S COMMENT	JD	FL
1	17.04.2020	STAGE 3 - ISSUED FOR PLANNING	ML	FL

Do not Scale. Use figured dimensions only. All dimensions to be checked on site.
All drawings to be read in conjunction with the Engineers' drawings. Any discrepancies between consultants drawings to be reported to the Architect before any work commences.
The Contractor's attention is drawn to the Health & Safety matters identified in the Health & Safety plan as being potentially hazardous. These items should not be considered as a complete and final list. The Work Package Contractor's normal Health and Safety obligations still apply when undertaking constructional operations both on and off site.


STAGE 3




E: info@cf-architects.com
T: 01737 437 123 (Surrey Studio)
T: 01622 535 010 (Kent Studio)
W: cf-architects.com

CF ARCHITECTS

Project:	52 SAVERNAKE ROAD, NW3 2JP
Title:	PROPOSED SITE PLAN
Scale @A3:	1:200
Drawing and CAD File Number:	290(P)B_003
Rev:	1

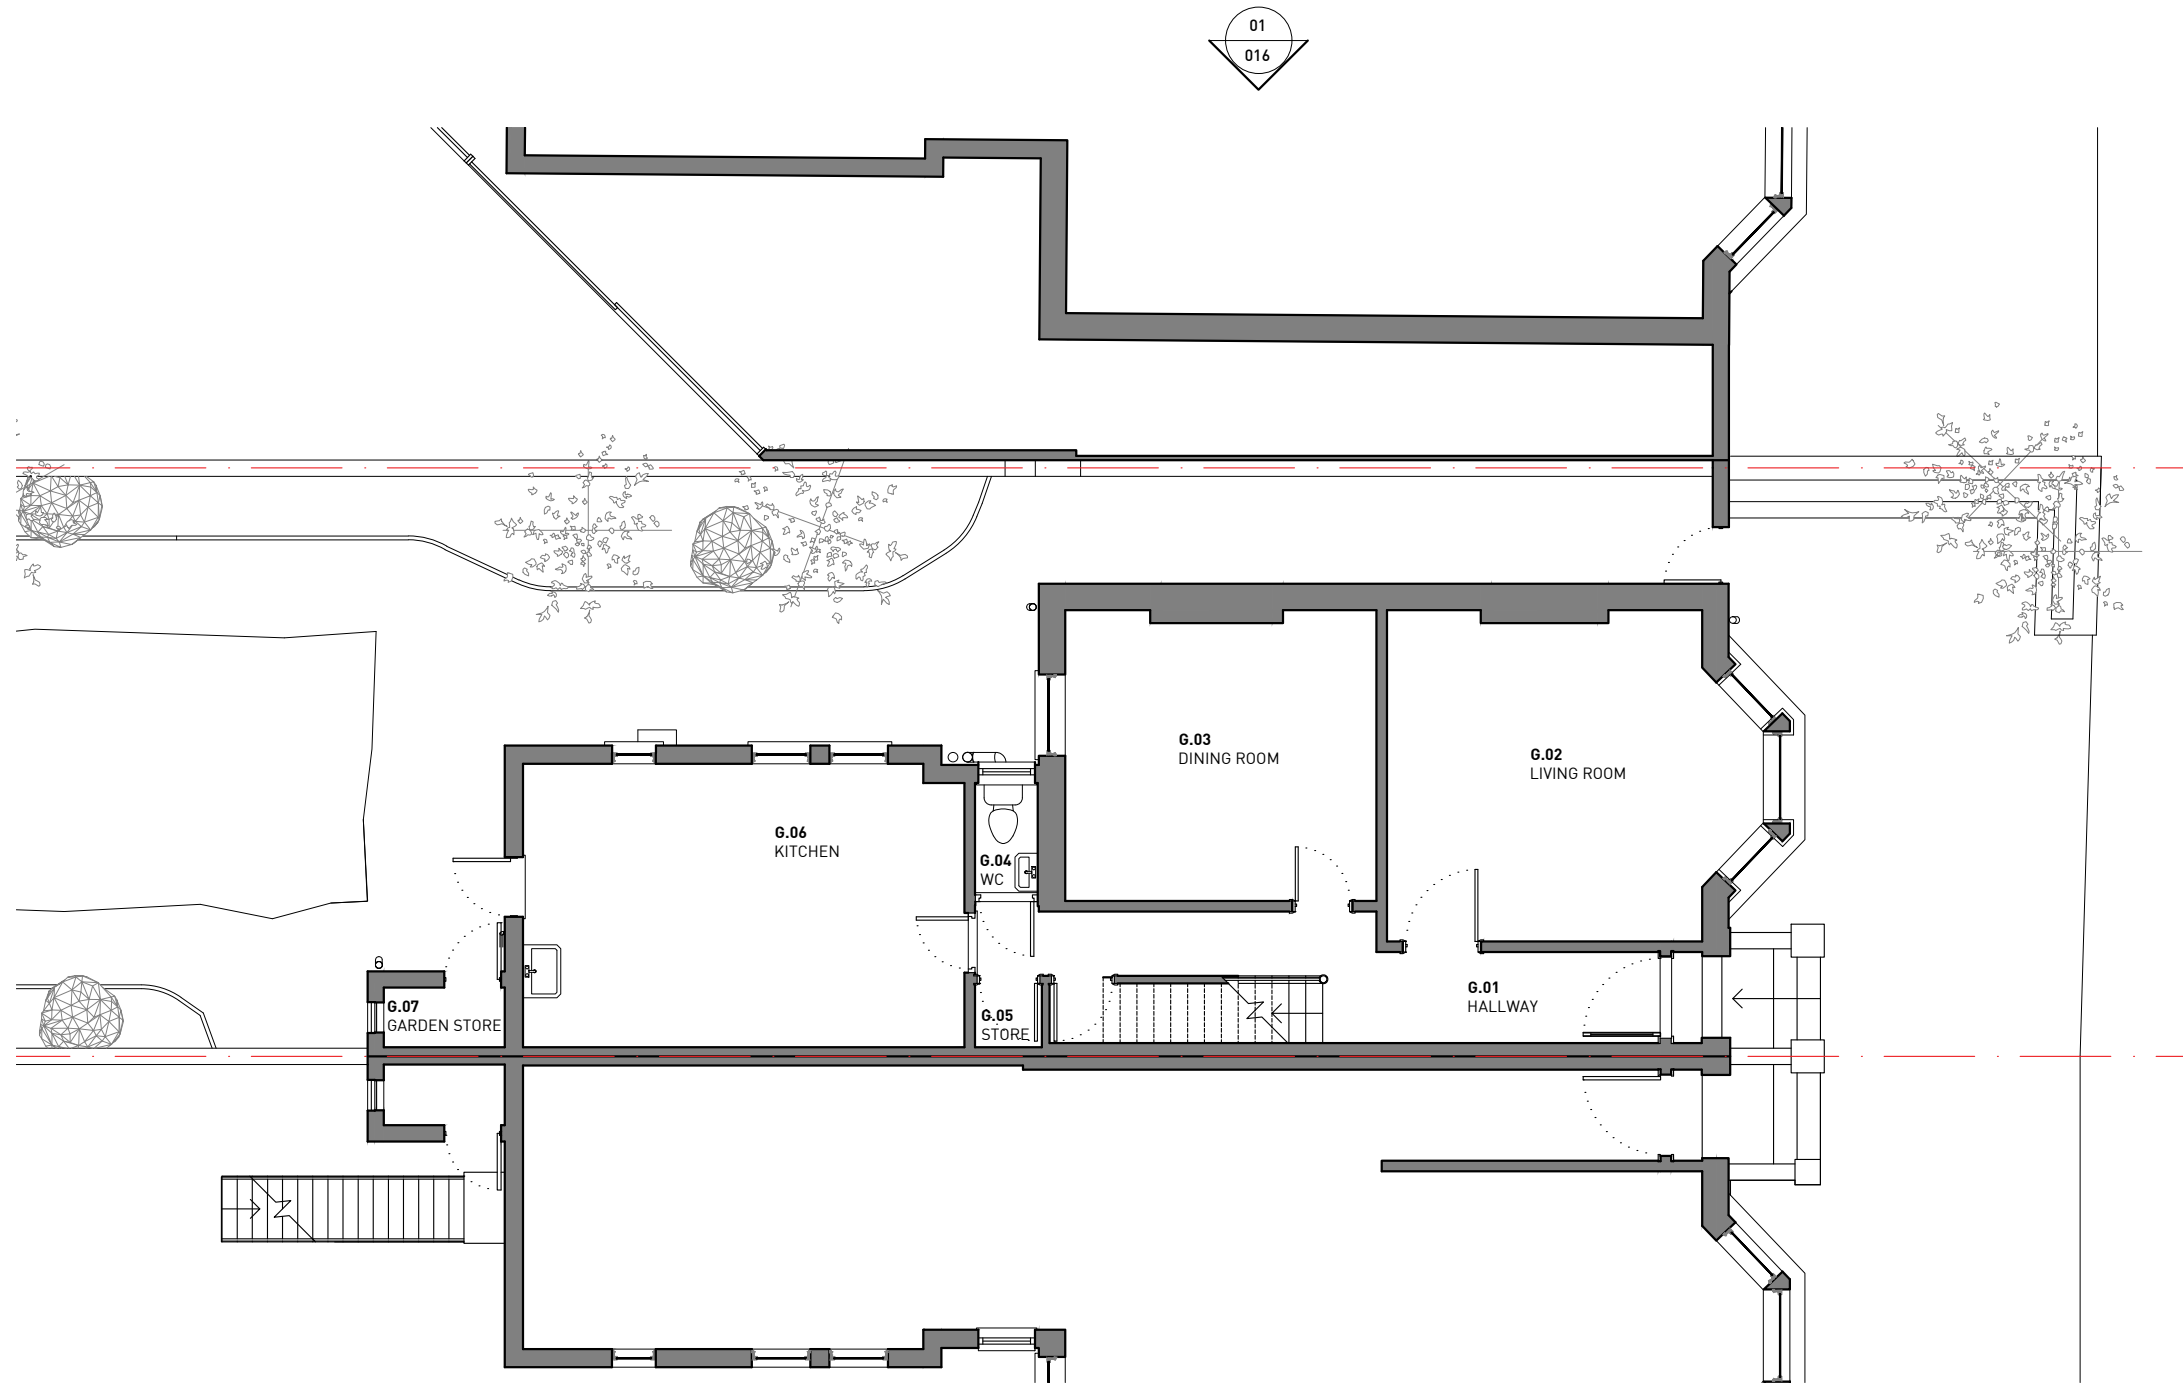

01 EXISTING GROUND FLOOR PLAN
1:100 @ A3

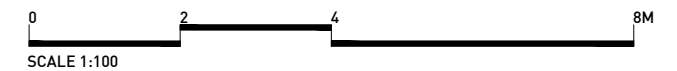

Rev	Date	Description	Drawn	Check
0	27.02.2020	STAGE 2 REPORT - ISSUED FOR CLIENT'S COMMENT	JD	FL
1	20.03.2020	STAGE 2 REPORT - ISSUED FOR CLIENT'S COMMENT	JD	FL
1	17.04.2020	STAGE 3 - ISSUED FOR PLANNING	ML	FL

Do not Scale. Use figured dimensions only. All dimensions to be checked on site.
All drawings to be read in conjunction with the Engineers' drawings. Any discrepancies between consultants drawings to be reported to the Architect before any work commences.
The Contractor's attention is drawn to the Health & Safety matters identified in the Health & Safety plan as being potentially hazardous. These items should not be considered as a complete and final list. The Work Package Contractor's normal Health and Safety obligations still apply when undertaking constructional operations both on and off site.

STAGE 3








E: info@cf-architects.com
T: 01732 437 123 (Surrey Studio)
T: 01622 535 010 (Kent Studio)
W: cf-architects.com

CF ARCHITECTS


Project: 52 SAVERNAKE ROAD, NW3 2JP

Title: EXISTING GROUND FLOOR PLAN

Scale @A3: 1:100 Drawing and CAD File Number: 290(P)B_010 Rev: 1

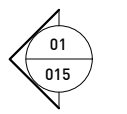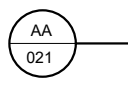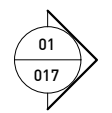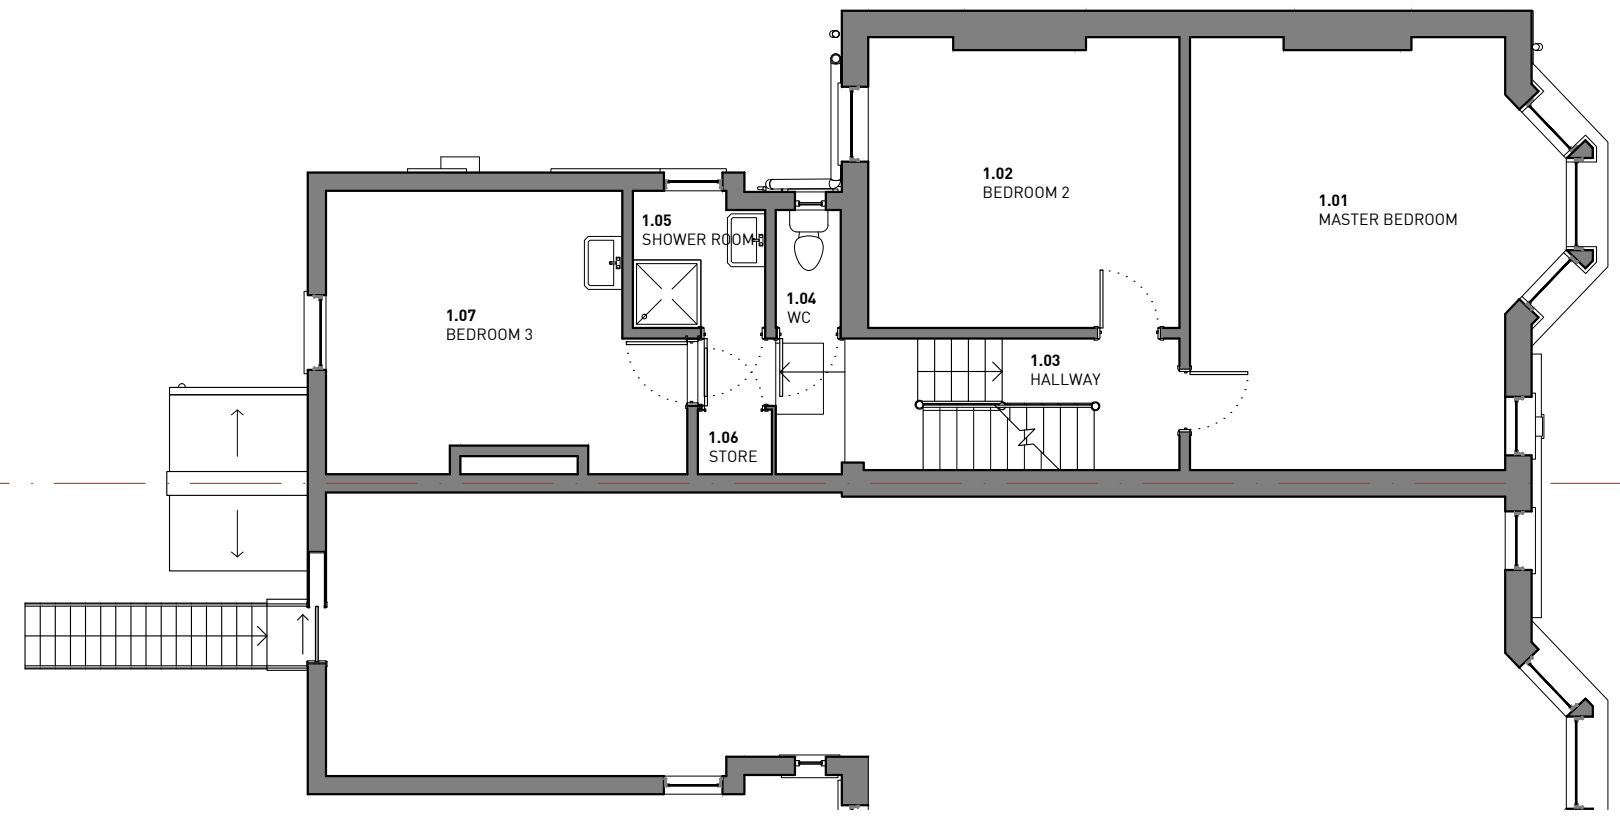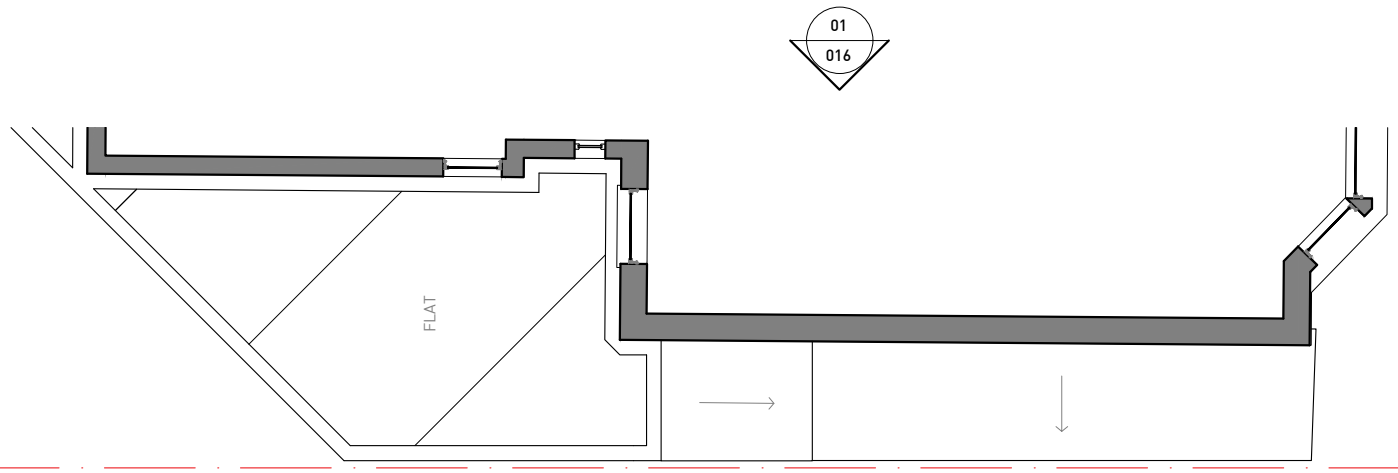


01 EXISTING FIRST FLOOR PLAN
1:100 @ A3

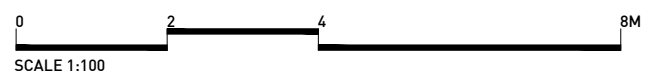

Rev	Date	Description	Drawn	Check
0	27.02.2020	STAGE 2 REPORT - ISSUED FOR CLIENT'S COMMENT	JD	FL
1	20.03.2020	STAGE 2 REPORT - ISSUED FOR CLIENT'S COMMENT	JD	FL
1	17.04.2020	STAGE 3 - ISSUED FOR PLANNING	ML	FL

Do not Scale. Use figured dimensions only. All dimensions to be checked on site.
 All drawings to be read in conjunction with the Engineers' drawings. Any discrepancies between consultants drawings to be reported to the Architect before any work commences.
 The Contractor's attention is drawn to the Health & Safety matters identified in the Health & Safety plan as being potentially hazardous. These items should not be considered as a complete and final list. The Work Package Contractor's normal Health and Safety obligations still apply when undertaking constructional operations both on and off site.


STAGE 3

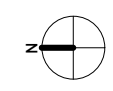


E: info@cf-architects.com
 T: 01732 4297 123 (Surrey Studio)
 T: 01622 535 010 (Kent Studio)
 W: cf-architects.com

CF ARCHITECTS

Project:	52 SAVERNAKE ROAD, NW3 2JP
Title:	EXISTING FIRST FLOOR PLAN
Scale @A3:	1:100
Drawing and CAD File Number:	290(P)B_011
Rev:	1

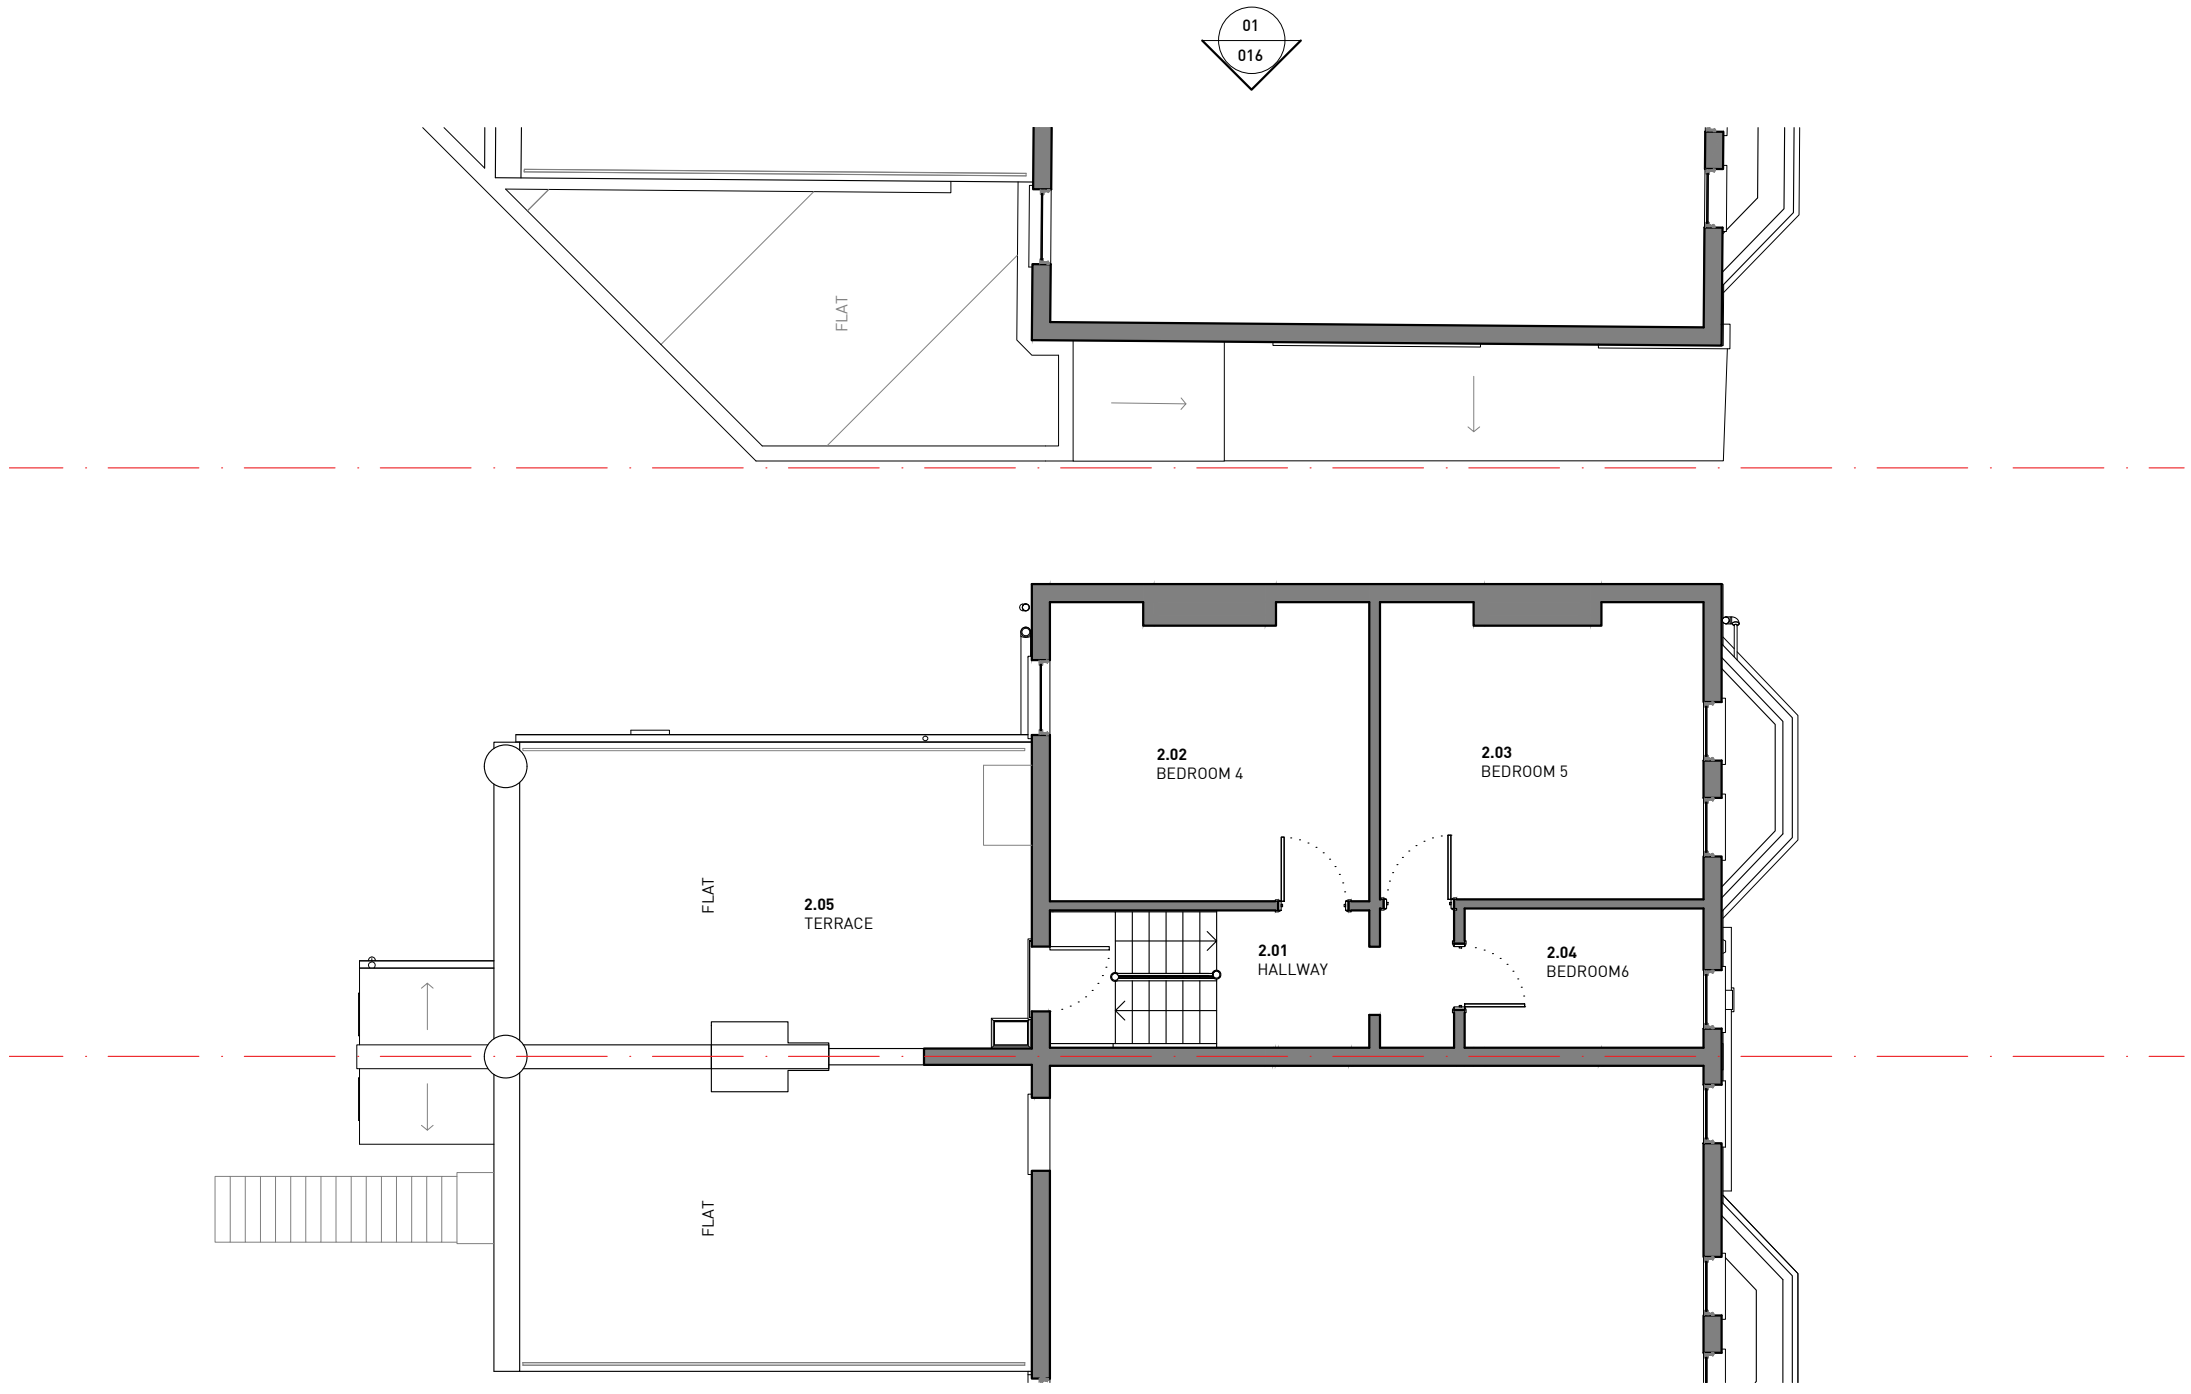


01 EXISTING SECOND FLOOR PLAN
1:100 @ A3

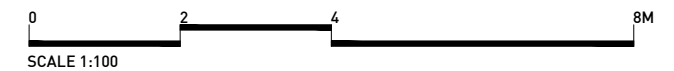

Rev	Date	Description	Drawn	Check
0	27.02.2020	STAGE 2 REPORT - ISSUED FOR CLIENT'S COMMENT	JD	FL
1	20.03.2020	STAGE 2 REPORT - ISSUED FOR CLIENT'S COMMENT	JD	FL
1	17.04.2020	STAGE 3 - ISSUED FOR PLANNING	ML	FL

Do not Scale. Use figured dimensions only. All dimensions to be checked on site.
 All drawings to be read in conjunction with the Engineers' drawings. Any discrepancies between consultants drawings to be reported to the Architect before any work commences.
 The Contractor's attention is drawn to the Health & Safety matters identified in the Health & Safety plan as being potentially hazardous. These items should not be considered as a complete and final list. The Work Package Contractor's normal Health and Safety obligations still apply when undertaking constructional operations both on and off site.


STAGE 3

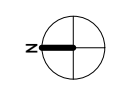


E: info@cf-architects.com
 T: 01732 427 123 (Surrey Studio)
 T: 01622 535 010 (Kent Studio)
 W: cf-architects.com



Project:	52 SAVERNAKE ROAD, NW3 2JP
Title:	EXISTING SECOND FLOOR PLAN
Scale @A3:	1:100
Drawing and CAD File Number:	290(P)B_012
Rev:	1

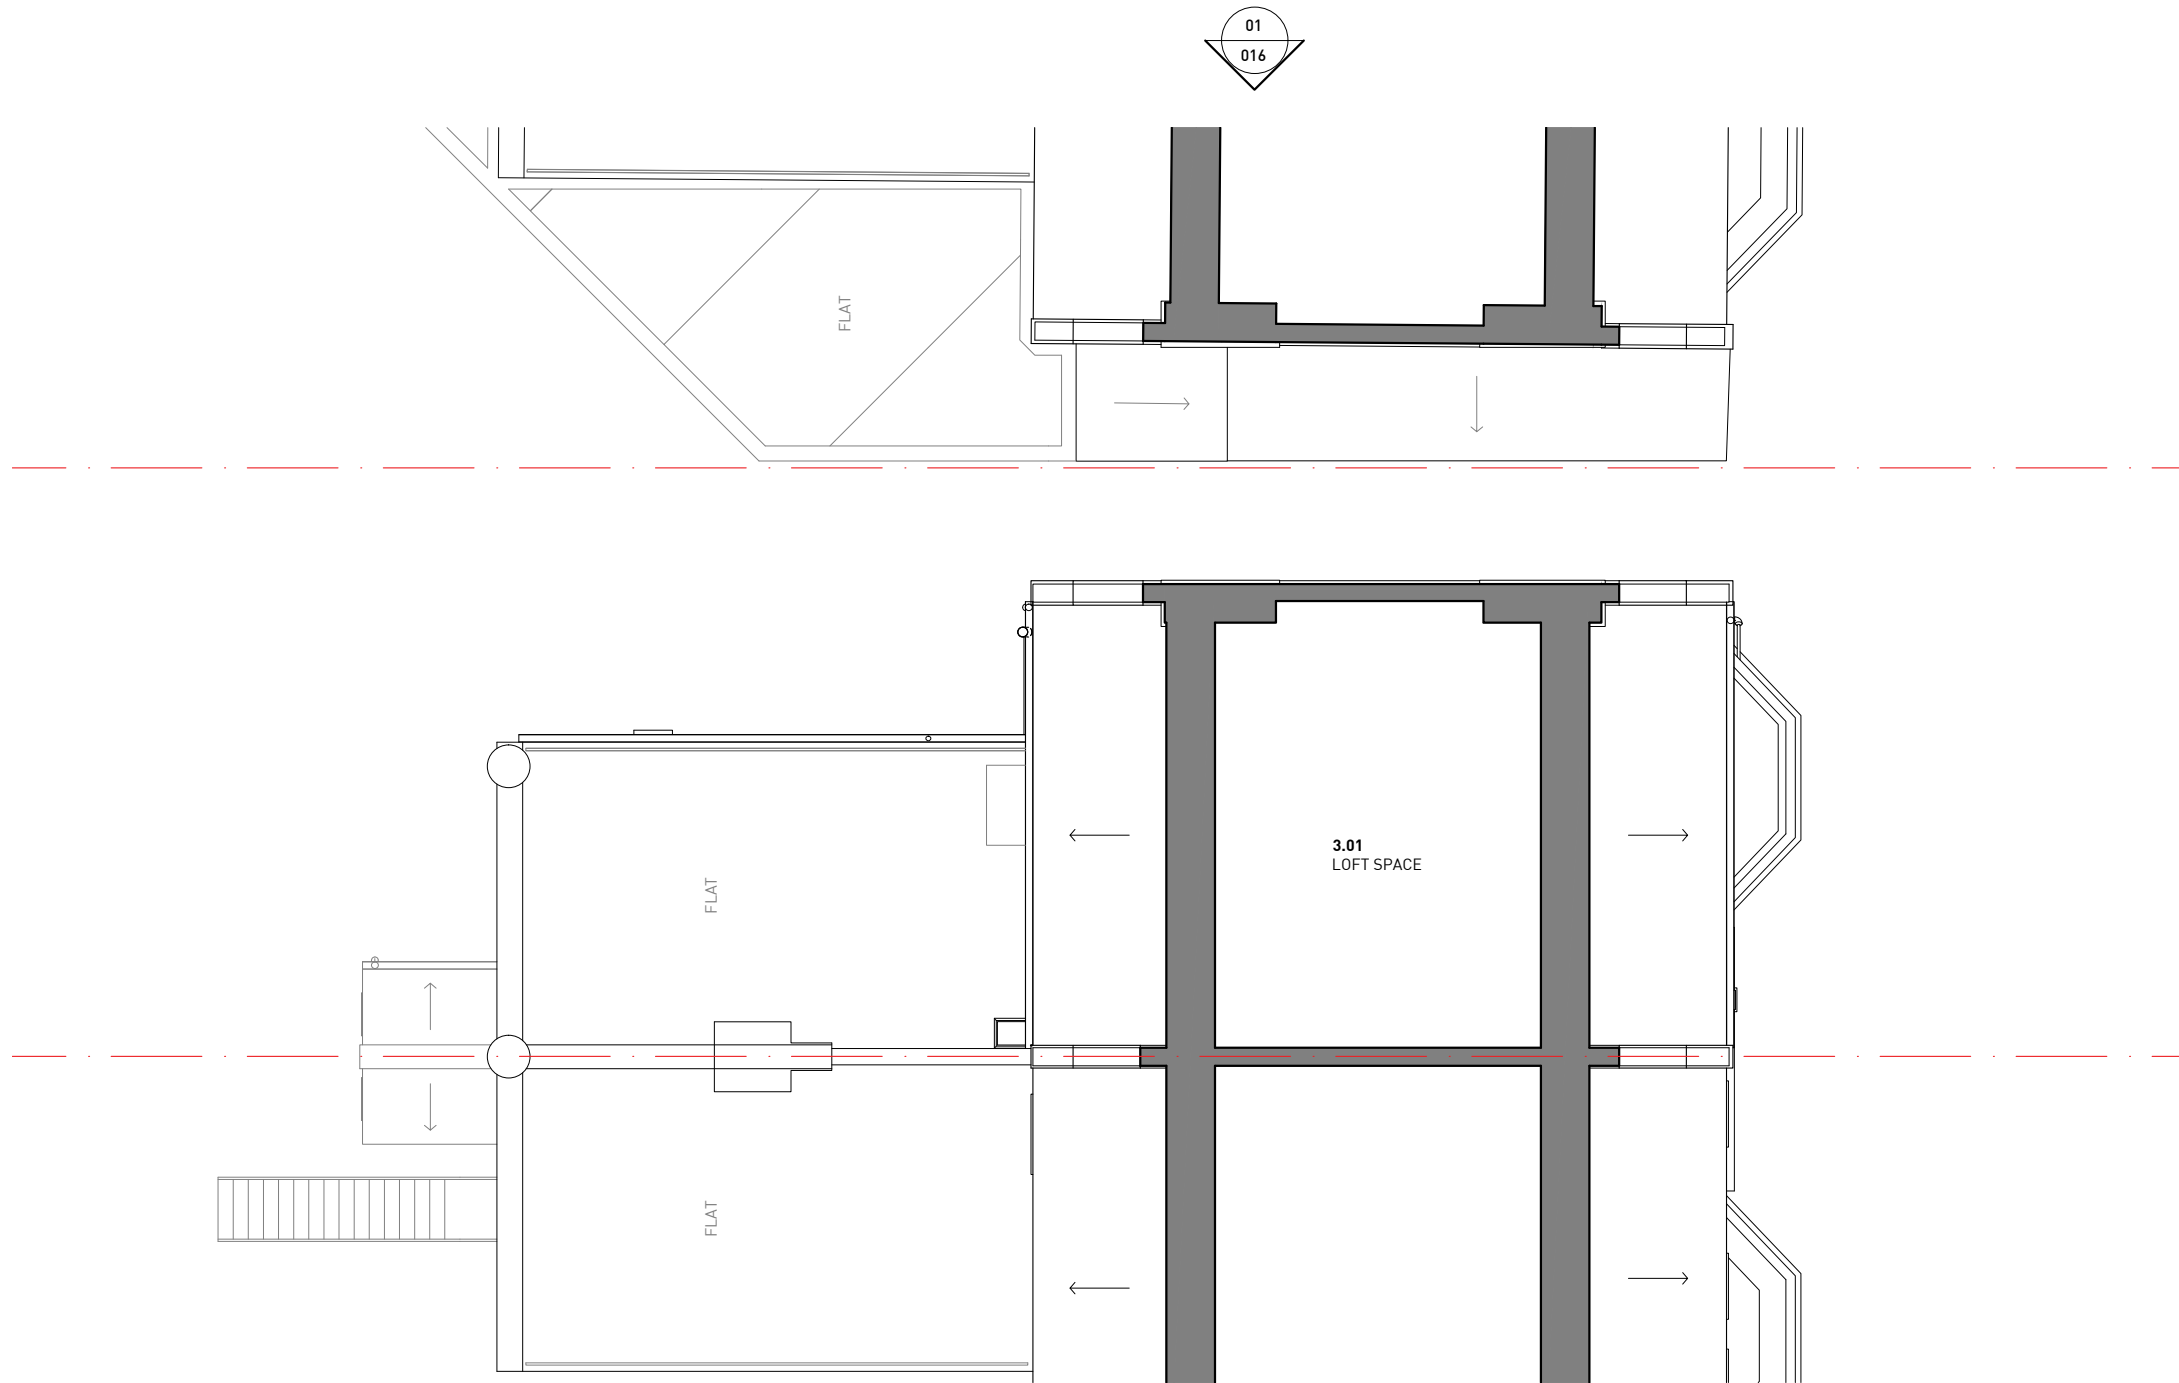

01 EXISTING THIRD FLOOR PLAN
1:100 @ A3

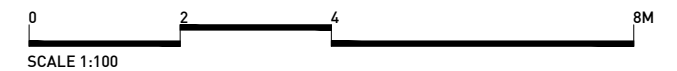

Rev	Date	Description	Drawn	Check
0	27.02.2020	STAGE 2 REPORT - ISSUED FOR CLIENT'S COMMENT	JD	FL
1	20.03.2020	STAGE 2 REPORT - ISSUED FOR CLIENT'S COMMENT	JD	FL
1	17.04.2020	STAGE 3 - ISSUED FOR PLANNING	ML	FL

Do not Scale. Use figured dimensions only. All dimensions to be checked on site.
All drawings to be read in conjunction with the Engineers' drawings. Any discrepancies between consultants drawings to be reported to the Architect before any work commences.
The Contractor's attention is drawn to the Health & Safety matters identified in the Health & Safety plan as being potentially hazardous. These items should not be considered as a complete and final list. The Work Package Contractor's normal Health and Safety obligations still apply when undertaking constructional operations both on and off site.

STAGE 3




E: info@cf-architects.com
T: 01732 429 123 (Surrey Studio)
T: 01622 535 010 (Kent Studio)
W: cf-architects.com

CF ARCHITECTS


Project: 52 SAVERNAKE ROAD, NW3 2JP

Title: EXISTING THIRD FLOOR PLAN

Scale @A3: 1:100 Drawing and CAD File Number: 290(P)B_013 Rev: 1

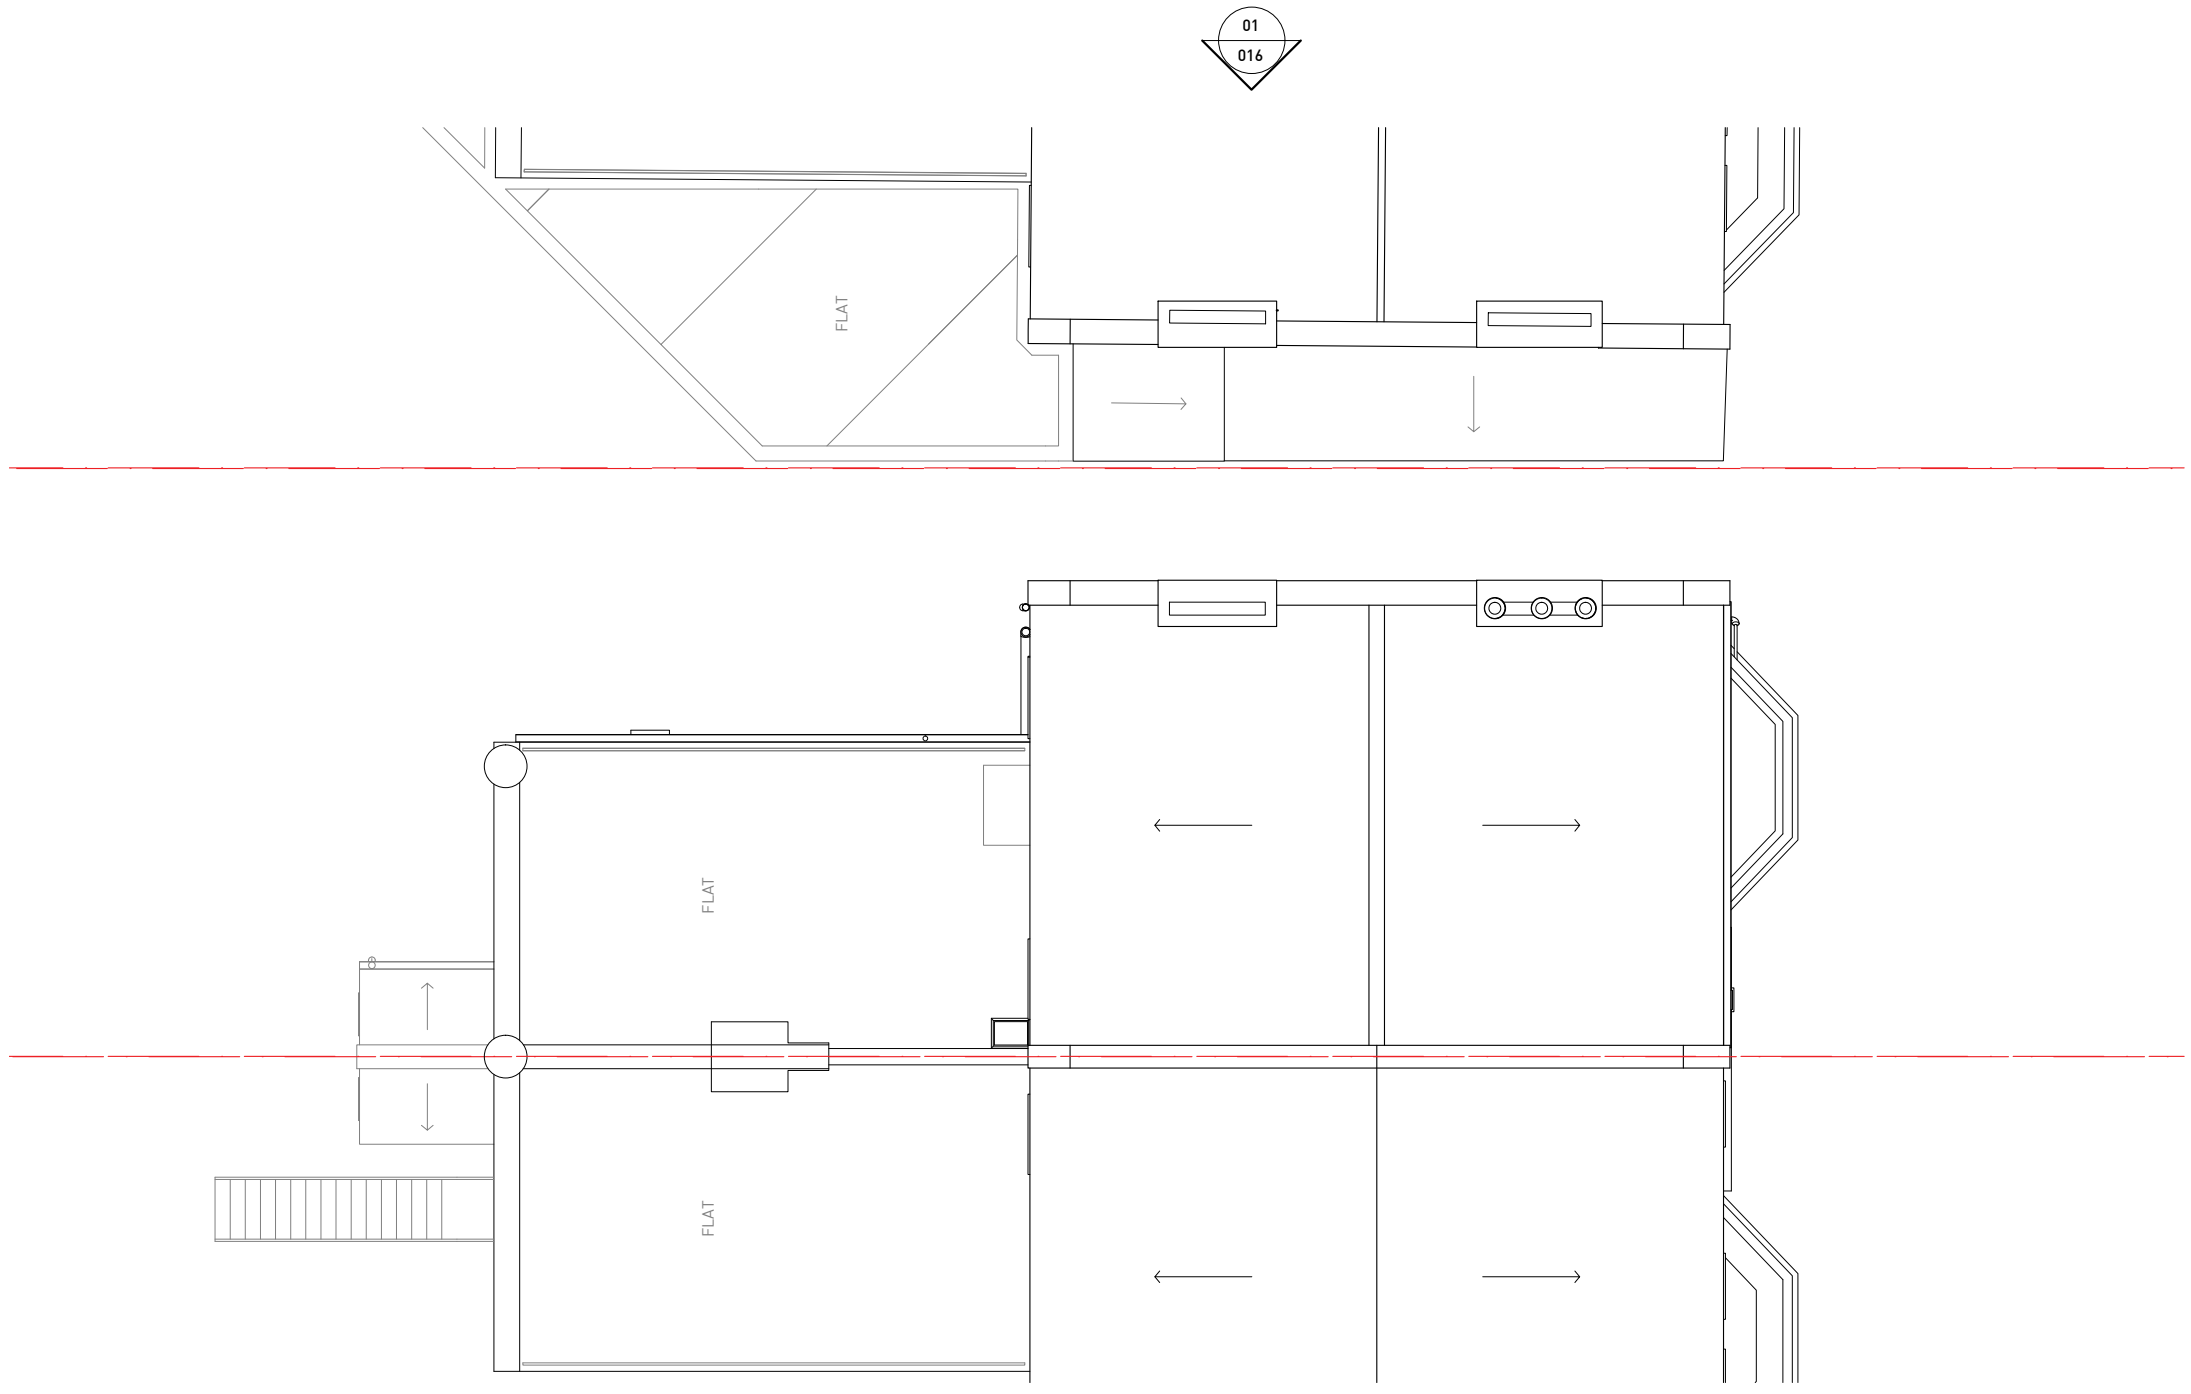

01 EXISTING ROOF PLAN
1:100 @ A3

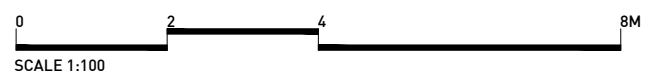

Rev	Date	Description	Drawn	Check
0	27.02.2020	STAGE 2 REPORT - ISSUED FOR CLIENT'S COMMENT	JD	FL
0	20.03.2020	STAGE 2 REPORT - ISSUED FOR CLIENT'S COMMENT	JD	FL
0	17.04.2020	STAGE 3 - ISSUED FOR PLANNING	ML	FL

Do not Scale. Use figured dimensions only. All dimensions to be checked on site.
 All drawings to be read in conjunction with the Engineers' drawings. Any discrepancies between consultants drawings to be reported to the Architect before any work commences.
 The Contractor's attention is drawn to the Health & Safety matters identified in the Health & Safety plan as being potentially hazardous. These items should not be considered as a complete and final list. The Work Package Contractor's normal Health and Safety obligations still apply when undertaking constructional operations both on and off site.

STAGE 3




E: info@cf-architects.com
 T: 01732 427 123 (Surrey Studio)
 T: 01622 535 010 (Kent Studio)
 W: cf-architects.com

CF ARCHITECTS

Project:	52 SAVERNAKE ROAD, NW3 2JP
Title:	EXISTING ROOF PLAN
Scale @A3:	1:100
Drawing and CAD File Number:	290(P)B_013
Rev:	0



01 EXISTING SOUTH ELEVATION
1:100 @ A3

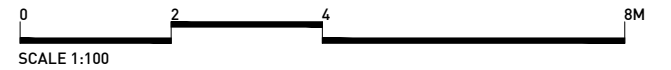

Rev	Date	Description	Drawn	Check
0	27.02.2020	STAGE 2 REPORT - ISSUED FOR CLIENT'S COMMENT	JD	FL
1	20.03.2020	STAGE 2 REPORT - ISSUED FOR CLIENT'S COMMENT	JD	FL
1	17.04.2020	STAGE 3 - ISSUED FOR PLANNING	ML	FL

Do not Scale. Use figured dimensions only. All dimensions to be checked on site.
 All drawings to be read in conjunction with the Engineers' drawings. Any discrepancies between consultants drawings to be reported to the Architect before any work commences.
 The Contractor's attention is drawn to the Health & Safety matters identified in the Health & Safety plan as being potentially hazardous. These items should not be considered as a complete and final list. The Work Package Contractor's normal Health and Safety obligations still apply when undertaking constructional operations both on and off site.

STAGE 3


E: info@cf-architects.com
 T: 01737 427 123 (Surrey Studio)
 T: 01622 535 010 (Kent Studio)
 W: cf-architects.com

CF ARCHITECTS

Project:	52 SAVERNAKE ROAD, NW3 2JP
Title:	EXISTING SOUTH ELEVATION
Scale @A3:	1:100
Drawing and CAD File Number:	290(P)B_015
Rev:	1



01 EXISTING EAST ELEVATION
1:100 @ A3

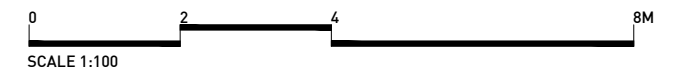

Rev	Date	Description	Drawn	Check
0	27.02.2020	STAGE 2 REPORT - ISSUED FOR CLIENT'S COMMENT	JD	FL
1	20.03.2020	STAGE 2 REPORT - ISSUED FOR CLIENT'S COMMENT	JD	FL
1	17.04.2020	STAGE 3 - ISSUED FOR PLANNING	ML	FL

Do not Scale. Use figured dimensions only. All dimensions to be checked on site.
 All drawings to be read in conjunction with the Engineers' drawings. Any discrepancies between consultants drawings to be reported to the Architect before any work commences.
 The Contractor's attention is drawn to the Health & Safety matters identified in the Health & Safety plan as being potentially hazardous. These items should not be considered as a complete and final list. The Work Package Contractor's normal Health and Safety obligations still apply when undertaking constructional operations both on and off site.

STAGE 3


E: info@cf-architects.com
 T: 01737 437 123 (Surrey Studio)
 T: 01622 535 010 (Kent Studio)
 W: cf-architects.com

CF ARCHITECTS

Project:	52 SAVERNAKE ROAD, NW3 2JP
Title:	EXISTING EAST ELEVATION
Scale @A3:	1:100
Drawing and CAD File Number:	290(P)B_016
Rev:	1



01 EXISTING NORTH ELEVATION
1:100 @ A3

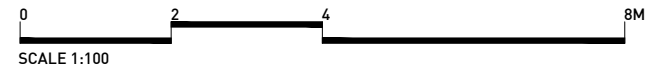

Rev	Date	Description	Drawn	Check
0	27.02.2020	STAGE 2 REPORT - ISSUED FOR CLIENT'S COMMENT	JD	FL
1	20.03.2020	STAGE 2 REPORT - ISSUED FOR CLIENT'S COMMENT	JD	FL
1	17.04.2020	STAGE 3 - ISSUED FOR PLANNING	ML	FL

Do not Scale. Use figured dimensions only. All dimensions to be checked on site.
All drawings to be read in conjunction with the Engineers' drawings. Any discrepancies between consultants drawings to be reported to the Architect before any work commences.
The Contractor's attention is drawn to the Health & Safety matters identified in the Health & Safety plan as being potentially hazardous. These items should not be considered as a complete and final list. The Work Package Contractor's normal Health and Safety obligations still apply when undertaking constructional operations both on and off site.

STAGE 3


E: info@cf-architects.com
T: 01737 427 123 (Surrey Studio)
T: 01622 535 010 (Kent Studio)
W: cf-architects.com



Project:	52 SAVERNAKE ROAD, NW3 2JP
Title:	EXISTING NORTH ELEVATION
Scale @A3:	1:100
Drawing and CAD File Number:	290(P)B_017
Rev:	1



01 EXISTING SECTION AA
1:100 @ A3

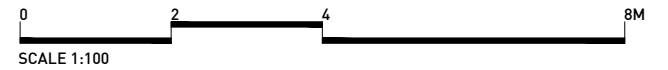

Rev	Date	Description	Drawn	Check
0	27.02.2020	STAGE 2 REPORT - ISSUED FOR CLIENT'S COMMENT	JD	FL
1	17.04.2020	STAGE 3 - ISSUED FOR PLANNING	ML	FL


Do not Scale. Use figured dimensions only. All dimensions to be checked on site.
 All drawings to be read in conjunction with the Engineers' drawings. Any discrepancies between consultants drawings to be reported to the Architect before any work commences.
 The Contractor's attention is drawn to the Health & Safety matters identified in the Health & Safety plan as being potentially hazardous. These items should not be considered as a complete and final list. The Work Package Contractor's normal Health and Safety obligations still apply when undertaking constructional operations both on and off site.

STAGE 3


E: info@cf-architects.com
 T: 01732 427 123 (Surrey Studio)
 T: 01622 535 010 (Kent Studio)
 W: cf-architects.com

CF ARCHITECTS

Project:	52 SAVERNAKE ROAD, NW3 2JP
Title:	EXISTING SECTION AA
Scale @A3:	1:100
Drawing and CAD File Number:	290(P)B_021
Rev:	0

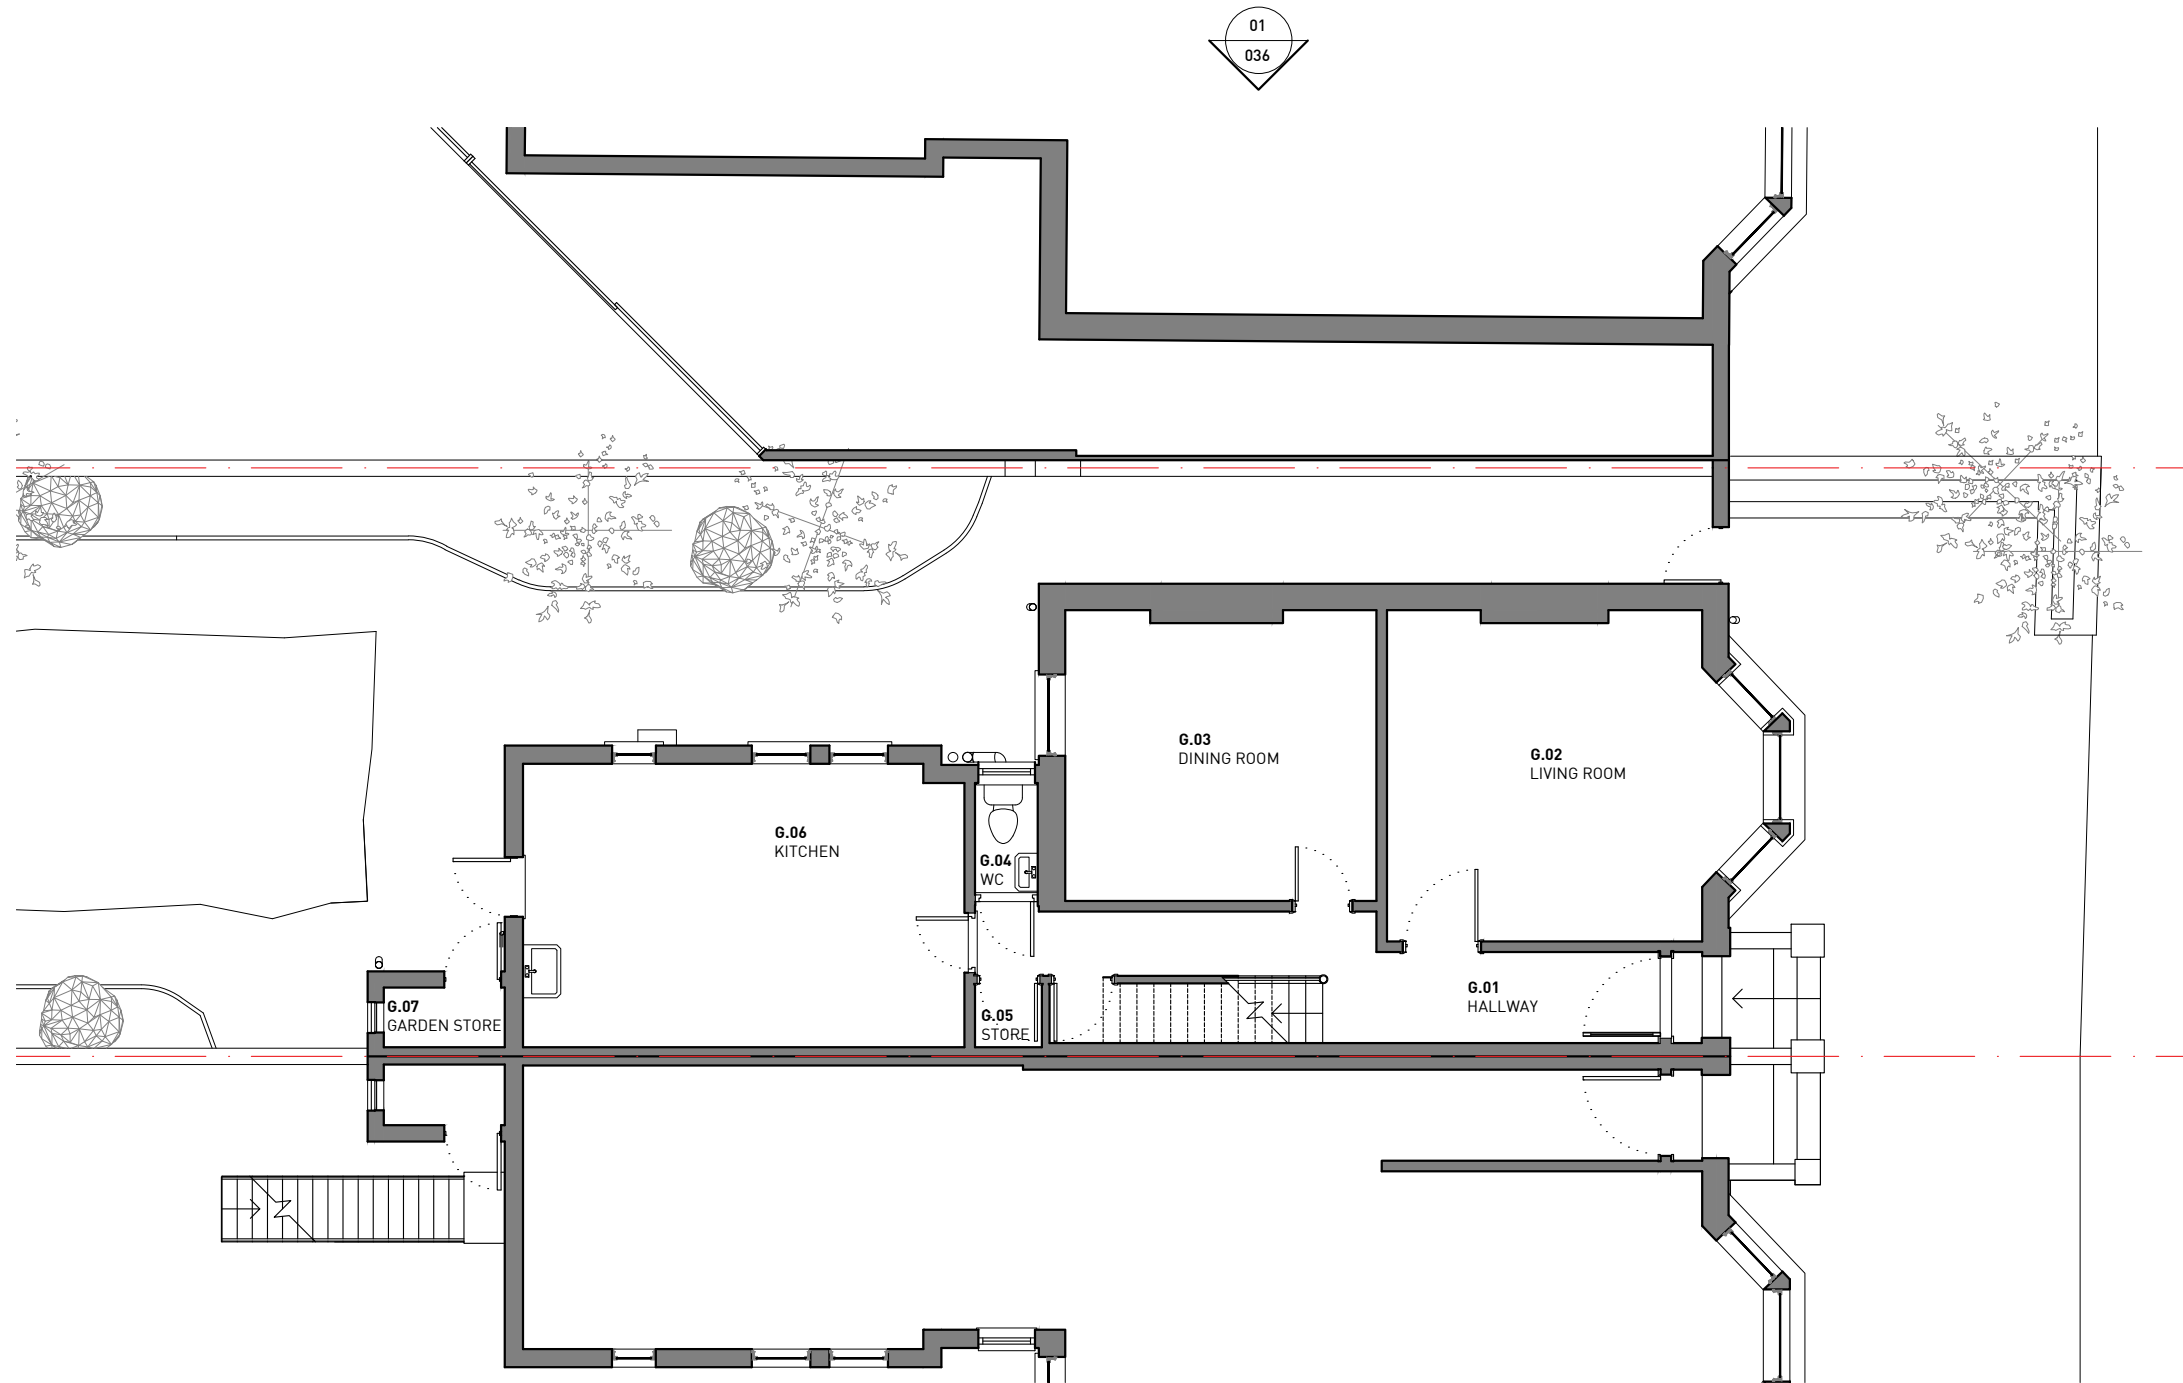


01 PROPOSED GROUND FLOOR PLAN
1:100 @ A3

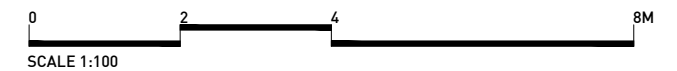

Rev	Date	Description	Drawn	Check
0	27.02.2020	STAGE 2 REPORT - ISSUED FOR CLIENT'S COMMENT	JD	FL
1	20.03.2020	STAGE 2 REPORT - ISSUED FOR CLIENT'S COMMENT	JD	FL
1	17.04.2020	STAGE 3 - ISSUED FOR PLANNING	ML	FL

Do not Scale. Use figured dimensions only. All dimensions to be checked on site.
All drawings to be read in conjunction with the Engineers' drawings. Any discrepancies between consultants drawings to be reported to the Architect before any work commences.
The Contractor's attention is drawn to the Health & Safety matters identified in the Health & Safety plan as being potentially hazardous. These items should not be considered as a complete and final list. The Work Package Contractor's normal Health and Safety obligations still apply when undertaking constructional operations both on and off site.





STAGE 3

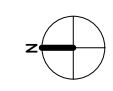


E: info@cf-architects.com
T: 01732 437 123 (Surrey Studio)
T: 01622 535 010 (Kent Studio)
W: cf-architects.com



Project:	52 SAVERNAKE ROAD, NW3 2JP
Title:	PROPOSED GROUND FLOOR PLAN
Scale @A3:	1:100
Drawing and CAD File Number:	290(PIB)_030
Rev:	1

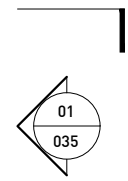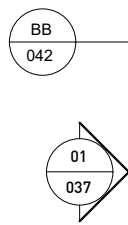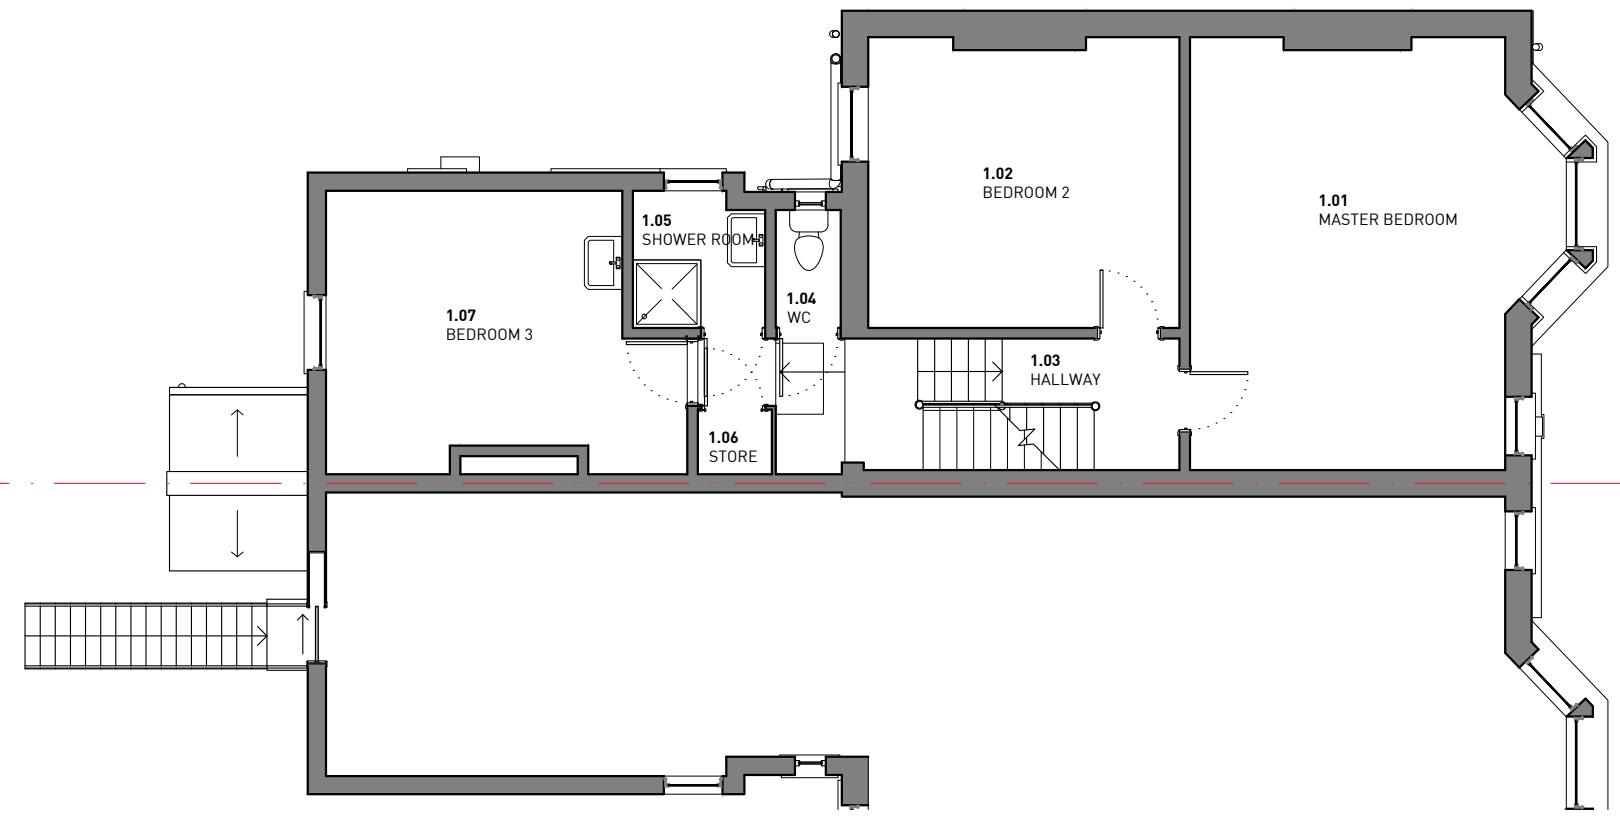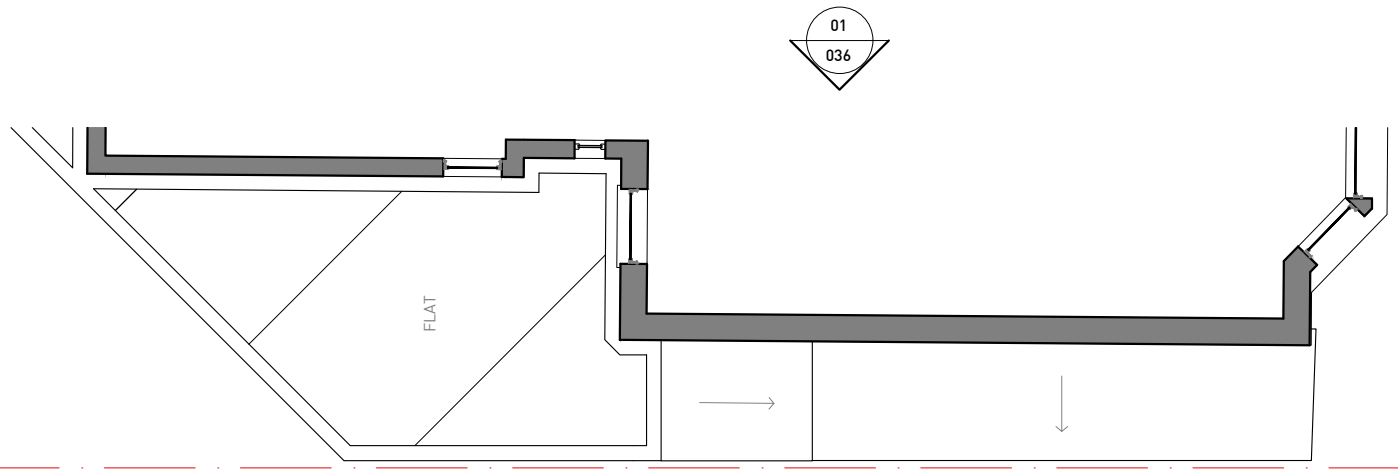

01 PROPOSED FIRST FLOOR PLAN
1:100 @ A3

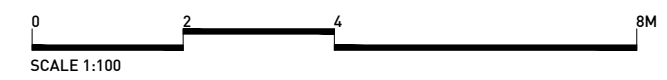

Rev	Date	Description	Drawn	Check
0	27.02.2020	STAGE 2 REPORT - ISSUED FOR CLIENT'S COMMENT	ML	FL
1	20.03.2020	STAGE 2 REPORT - ISSUED FOR CLIENT'S COMMENT	JD	FL
1	17.04.2020	STAGE 3 - ISSUED FOR PLANNING	ML	FL

Do not Scale. Use figured dimensions only. All dimensions to be checked on site.
All drawings to be read in conjunction with the Engineers' drawings. Any discrepancies between consultants drawings to be reported to the Architect before any work commences.
The Contractor's attention is drawn to the Health & Safety matters identified in the Health & Safety plan as being potentially hazardous. These items should not be considered as a complete and final list. The Work Package Contractor's normal Health and Safety obligations still apply when undertaking constructional operations both on and off site.





STAGE 3




E: info@cf-architects.com
T: 01732 4297 123 (Surrey Studio)
T: 01622 535 010 (Kent Studio)
W: cf-architects.com



Project:	52 SAVERNAKE ROAD, NW3 2JP
Title:	PROPOSED FIRST FLOOR PLAN
Scale @A3:	1:100
Drawing and CAD File Number:	290(P)B_031
Rev:	1

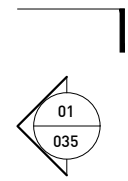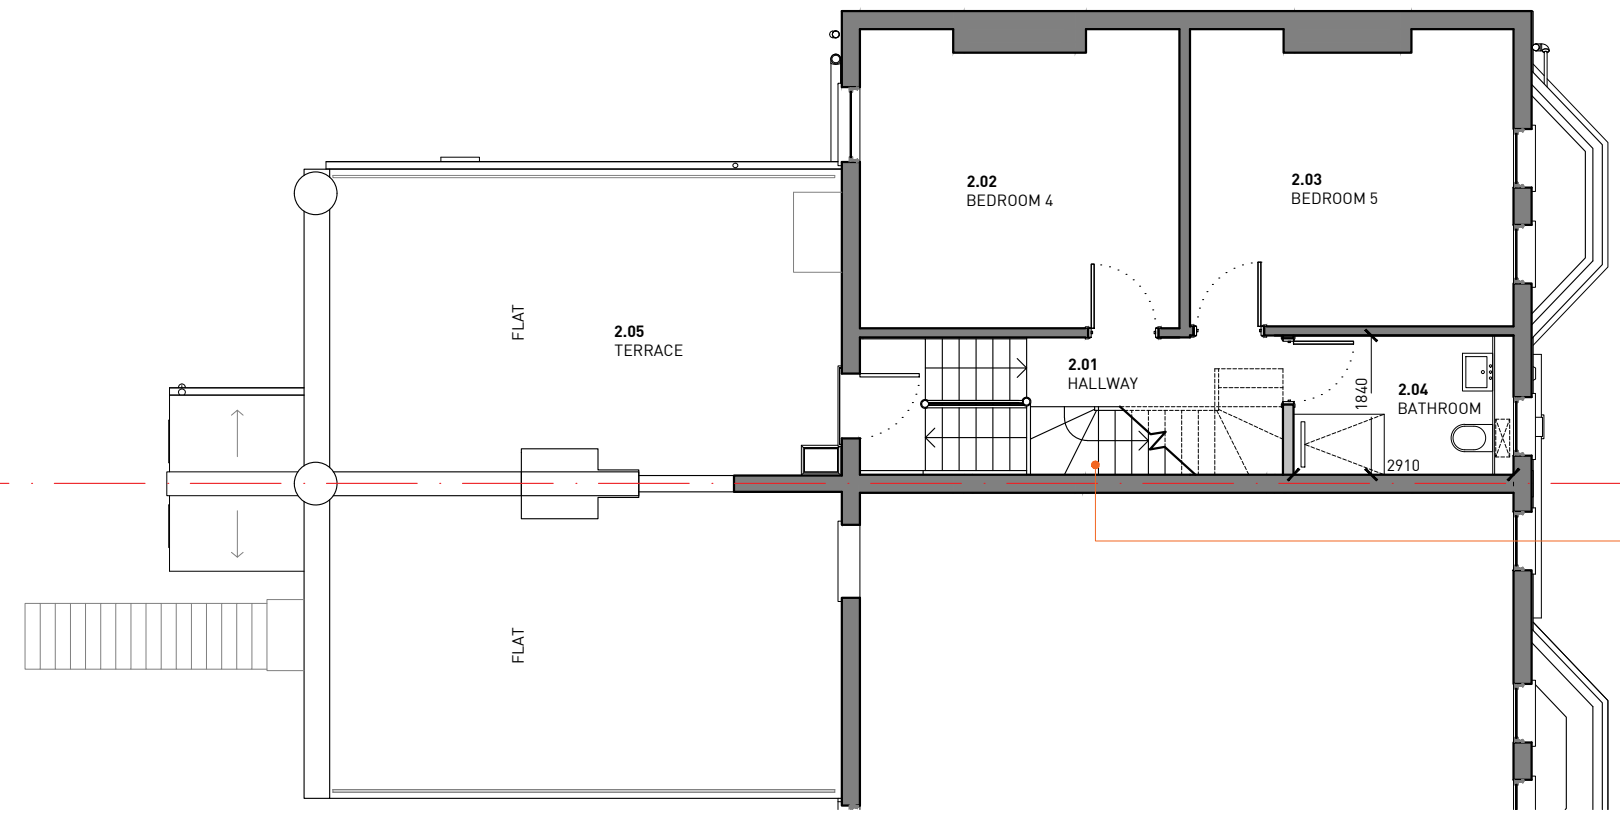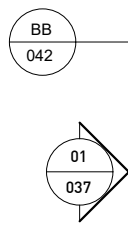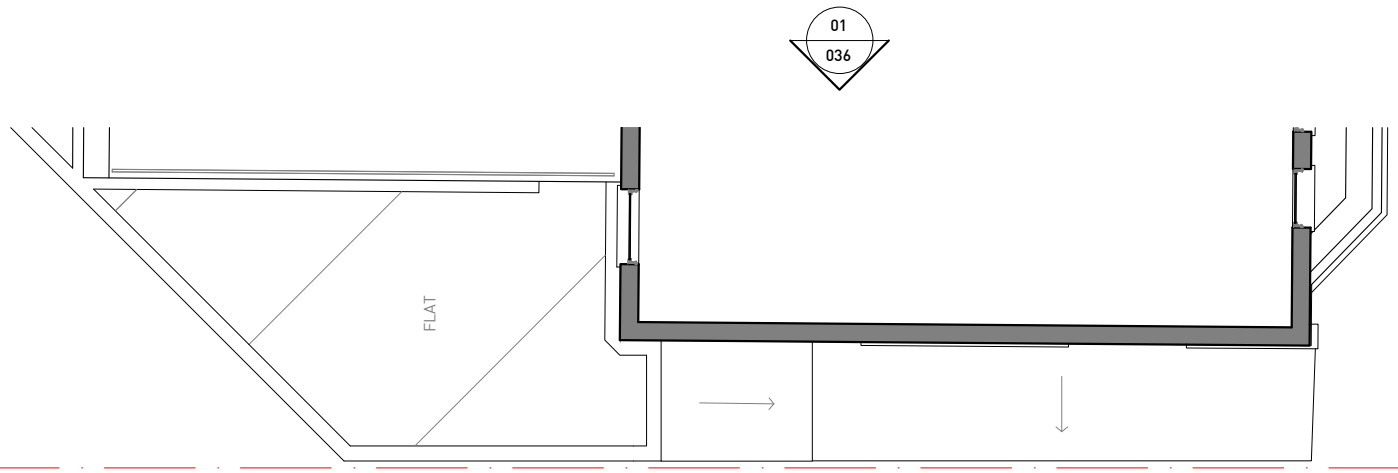


01 PROPOSED SECOND FLOOR PLAN
1:100 @ A3

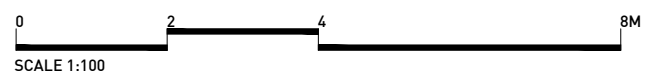

Rev	Date	Description	Drawn	Check
0	27.02.2020	STAGE 2 REPORT - ISSUED FOR CLIENT'S COMMENT	ML	FL
1	20.03.2020	STAGE 2 REPORT - ISSUED FOR CLIENT'S COMMENT	JD	FL
2	17.04.2020	STAGE 3 - ISSUED FOR PLANNING	ML	FL

Do not Scale. Use figured dimensions only. All dimensions to be checked on site.
 All drawings to be read in conjunction with the Engineers' drawings. Any discrepancies between consultants drawings to be reported to the Architect before any work commences.
 The Contractor's attention is drawn to the Health & Safety matters identified in the Health & Safety plan as being potentially hazardous. These items should not be considered as a complete and final list. The Work Package Contractor's normal Health and Safety obligations still apply when undertaking constructional operations both on and off site.



STAGE 3

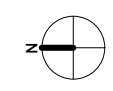


E: info@cf-architects.com
 T: 01737 437 123 (Surrey Studio)
 T: 01622 535 010 (Kent Studio)
 W: cf-architects.com

CF ARCHITECTS

Project:	52 SAVERNAKE ROAD, NW3 2JP
Title:	PROPOSED SECOND FLOOR PLAN
Scale @A3:	1:100
Drawing and CAD File Number:	290(P)B_032
Rev:	2

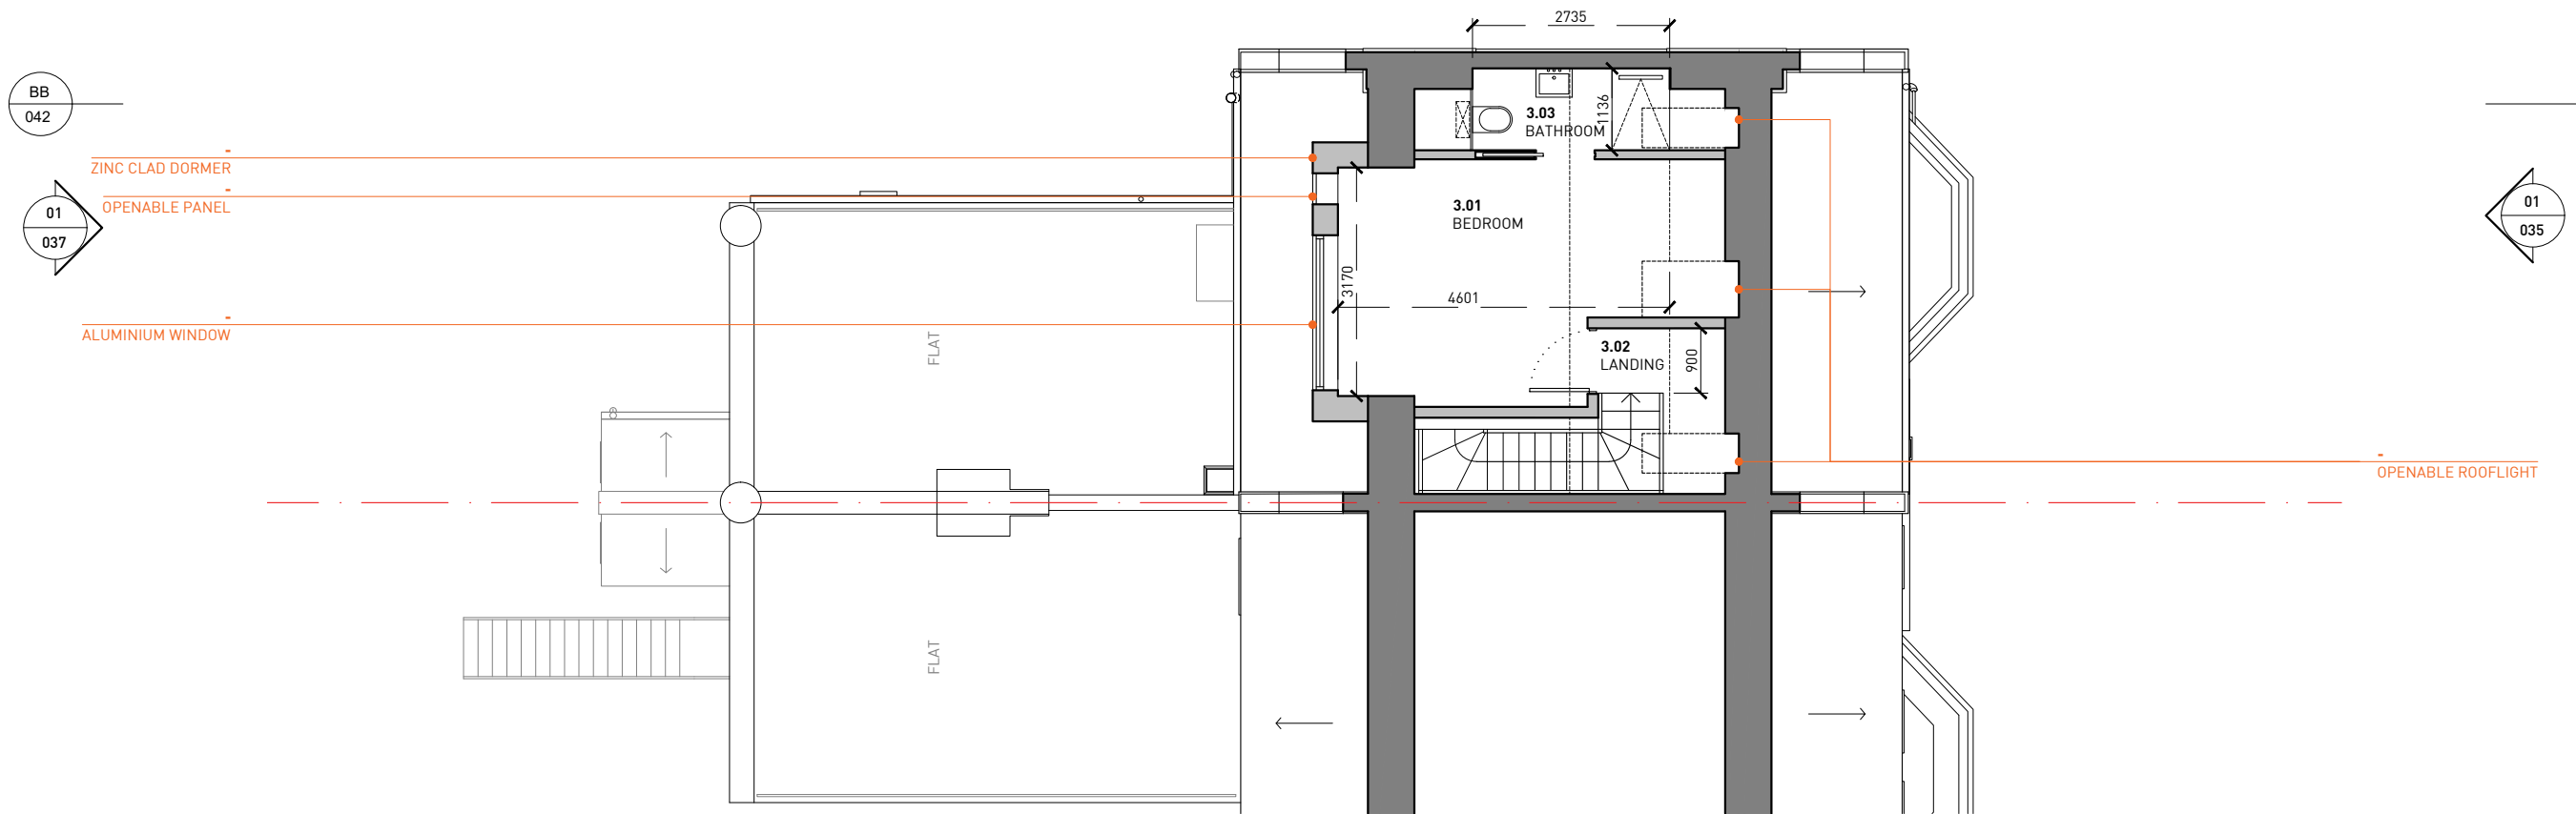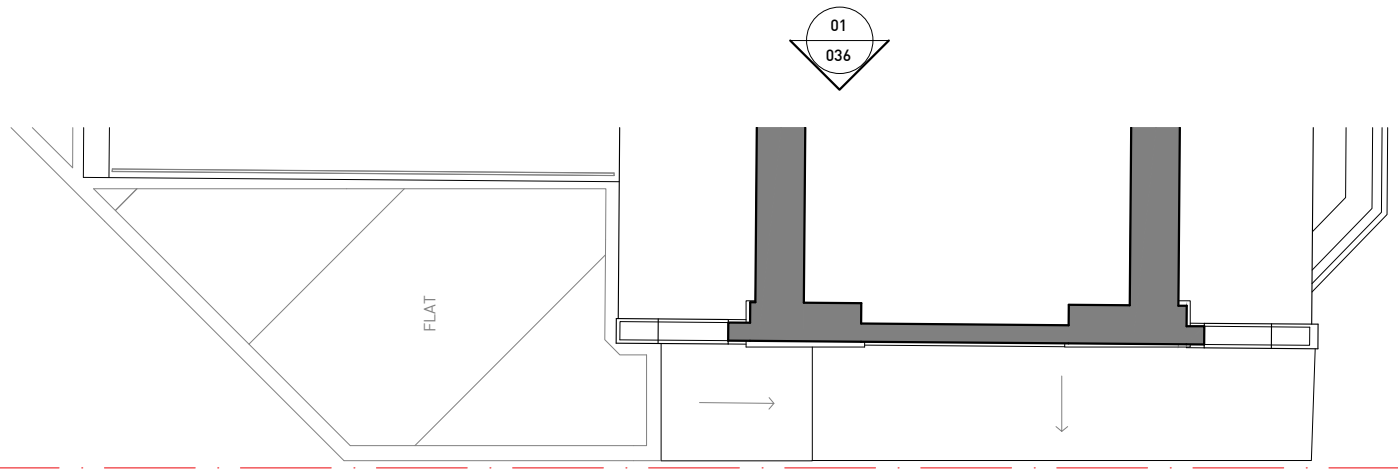


01 PROPOSED THIRD FLOOR PLAN
1:100 @ A3

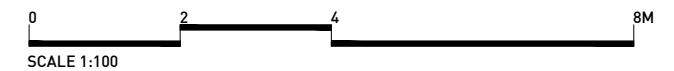

Rev	Date	Description	Drawn	Check
0	27.02.2020	STAGE 2 REPORT - ISSUED FOR CLIENT'S COMMENT	ML	FL
1	20.03.2020	STAGE 2 REPORT - ISSUED FOR CLIENT'S COMMENT	JD	FL
1	17.04.2020	STAGE 3 - ISSUED FOR PLANNING	ML	FL

Do not Scale. Use figured dimensions only. All dimensions to be checked on site.
All drawings to be read in conjunction with the Engineers' drawings. Any discrepancies between consultants drawings to be reported to the Architect before any work commences.
The Contractor's attention is drawn to the Health & Safety matters identified in the Health & Safety plan as being potentially hazardous. These items should not be considered as a complete and final list. The Work Package Contractor's normal Health and Safety obligations still apply when undertaking constructional operations both on and off site.


STAGE 3

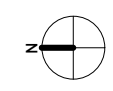

E: info@cf-architects.com
T: 01732 4297 123 (Surrey Studio)
T: 01622 535 010 (Kent Studio)
W: cf-architects.com




Project:	52 SAVERNAKE ROAD, NW3 2JP
Title:	PROPOSED THIRD FLOOR PLAN
Scale @A3:	1:100
Drawing and CAD File Number:	290(P)B_033
Rev:	1

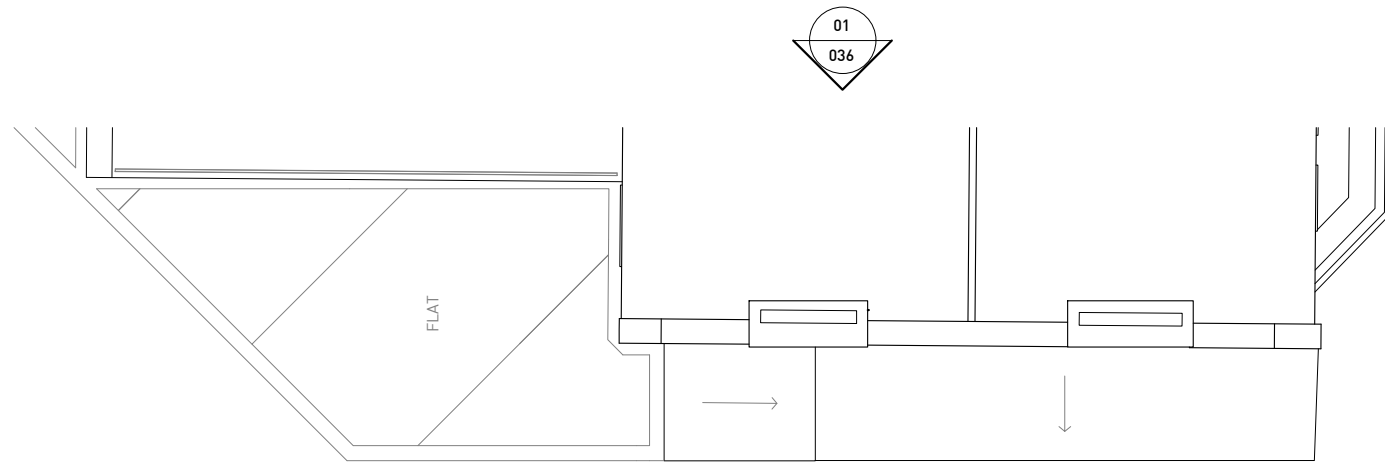

BB
042

01
037


FLAT ROOF TO NEW DORMER
METAL COPING

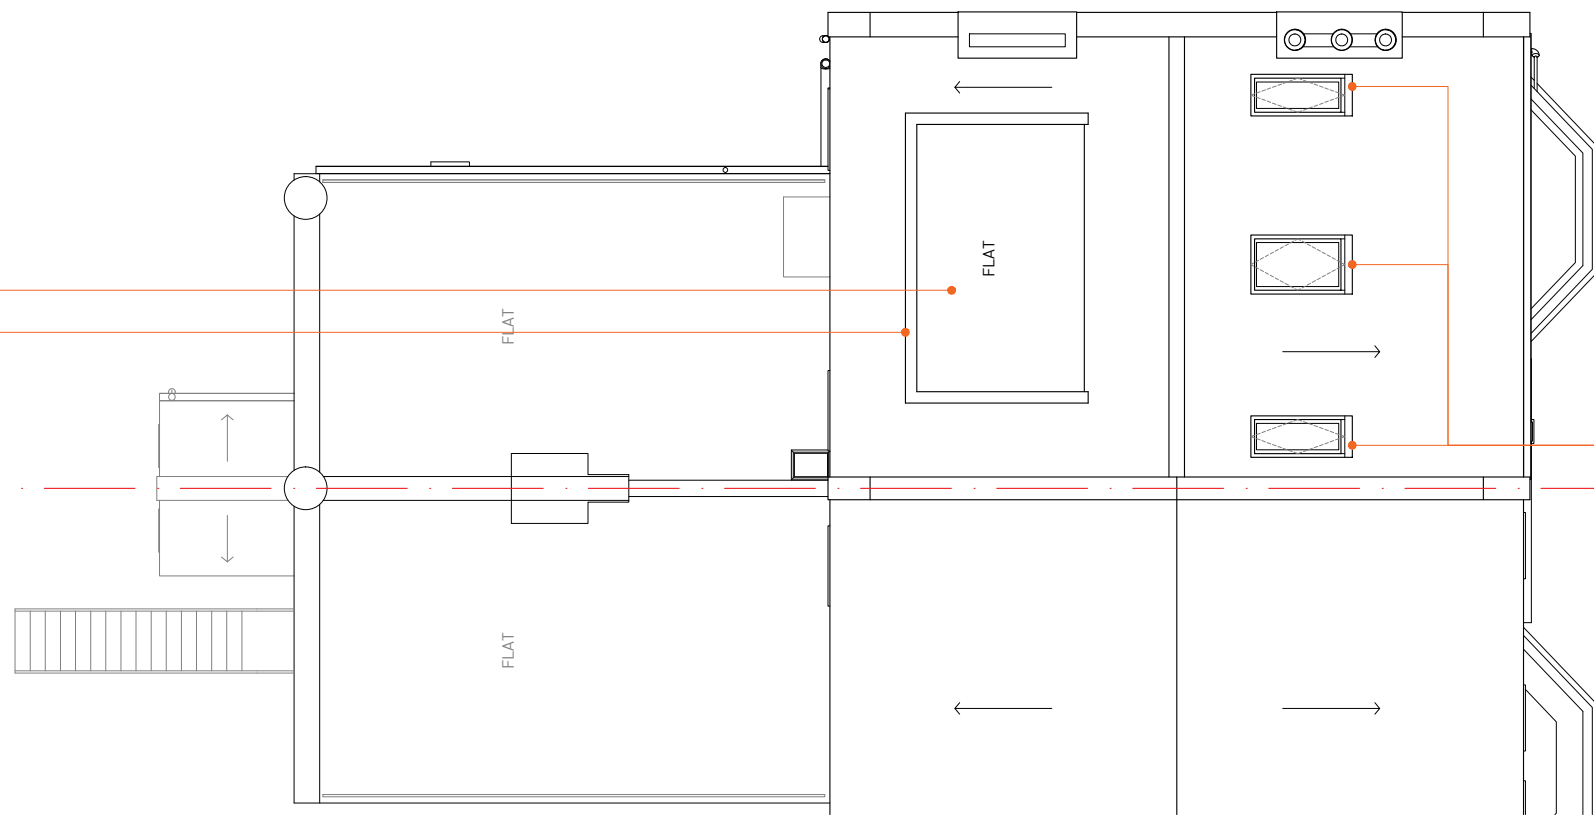

01
035

CONSERVATION
ROOFLIGHT

01 PROPOSED ROOF PLAN
1:100 @ A3

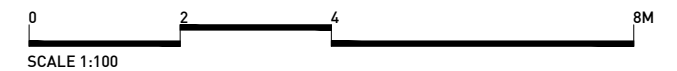

Rev	Date	Description	Drawn	Check
0	27.02.2020	STAGE 2 REPORT - ISSUED FOR CLIENT'S COMMENT	ML	FL
1	20.03.2020	STAGE 2 REPORT - ISSUED FOR CLIENT'S COMMENT	JD	FL
1	17.04.2020	STAGE 3 - ISSUED FOR PLANNING	ML	FL

Do not Scale. Use figured dimensions only. All dimensions to be checked on site.
All drawings to be read in conjunction with the Engineers' drawings. Any discrepancies between consultants drawings to be reported to the Architect before any work commences.
The Contractor's attention is drawn to the Health & Safety matters identified in the Health & Safety plan as being potentially hazardous. These items should not be considered as a complete and final list. The Work Package Contractor's normal Health and Safety obligations still apply when undertaking constructional operations both on and off site.

STAGE 3



E: info@cf-architects.com
T: 01737 437 123 (Surrey Studio)
T: 01622 535 010 (Kent Studio)
W: cf-architects.com

CF ARCHITECTS

Project:	52 SAVERNAKE ROAD, NW3 2JP
Title:	PROPOSED ROOF PLAN
Scale @A3:	1:100
Drawing and CAD File Number:	290(P)B_034
Rev:	1



01 PROPOSED SOUTH ELEVATION
1:100 @ A3



Rev	Date	Description	Drawn	Check
0	27.02.2020	STAGE 2 REPORT - ISSUED FOR CLIENT'S COMMENT	ML	FL
1	20.03.2020	STAGE 2 REPORT - ISSUED FOR CLIENT'S COMMENT	JD	FL
1	17.04.2020	STAGE 3 - ISSUED FOR PLANNING	ML	FL

Do not Scale. Use figured dimensions only. All dimensions to be checked on site.
All drawings to be read in conjunction with the Engineers' drawings. Any discrepancies between consultants drawings to be reported to the Architect before any work commences.
The Contractor's attention is drawn to the Health & Safety matters identified in the Health & Safety plan as being potentially hazardous. These items should not be considered as a complete and final list. The Work Package Contractor's normal Health and Safety obligations still apply when undertaking constructional operations both on and off site.

STAGE 3

E: info@cf-architects.com
T: 01737 437 123 (Surrey Studio)
T: 01622 535 010 (Kent Studio)
W: cf-architects.com

CF ARCHITECTS


Project: 52 SAVERNAKE ROAD, NW3 2JP

Title: PROPOSED SOUTH ELEVATION

Scale @A3: 1:100 Drawing and CAD File Number: 290(P)B_035 Rev: 1



01 PROPOSED EAST ELEVATION
1:100 @ A3

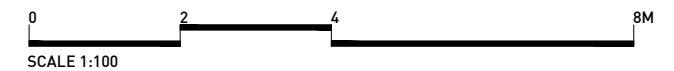

Rev	Date	Description	Drawn	Check
0	27.02.2020	STAGE 2 REPORT - ISSUED FOR CLIENT'S COMMENT	ML	FL
1	20.03.2020	STAGE 2 REPORT - ISSUED FOR CLIENT'S COMMENT	JD	FL
1	17.04.2020	STAGE 3 - ISSUED FOR PLANNING	ML	FL

Do not Scale. Use figured dimensions only. All dimensions to be checked on site.
All drawings to be read in conjunction with the Engineers' drawings. Any discrepancies between consultants drawings to be reported to the Architect before any work commences.
The Contractor's attention is drawn to the Health & Safety matters identified in the Health & Safety plan as being potentially hazardous. These items should not be considered as a complete and final list. The Work Package Contractor's normal Health and Safety obligations still apply when undertaking constructional operations both on and off site.

STAGE 3


E: info@cf-architects.com
T: 01737 437 123 (Surrey Studio)
T: 01622 535 010 (Kent Studio)
W: cf-architects.com

CF ARCHITECTS

Project:	52 SAVERNAKE ROAD, NW3 2JP
Title:	PROPOSED EAST ELEVATION
Scale @A3:	1:100
Drawing and CAD File Number:	290(P)B_036
Rev:	1



01 PROPOSED NORTH ELEVATION
1:100 @ A3

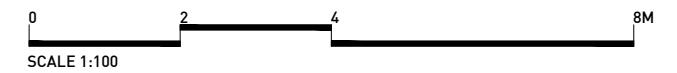

Rev	Date	Description	Drawn	Check
0	27.02.2020	STAGE 2 REPORT - ISSUED FOR CLIENT'S COMMENT	ML	FL
1	20.03.2020	STAGE 2 REPORT - ISSUED FOR CLIENT'S COMMENT	JD	FL
1	17.04.2020	STAGE 3 - ISSUED FOR PLANNING	ML	FL

Do not Scale. Use figured dimensions only. All dimensions to be checked on site.
All drawings to be read in conjunction with the Engineers' drawings. Any discrepancies between consultants drawings to be reported to the Architect before any work commences.
The Contractor's attention is drawn to the Health & Safety matters identified in the Health & Safety plan as being potentially hazardous. These items should not be considered as a complete and final list. The Work Package Contractor's normal Health and Safety obligations still apply when undertaking constructional operations both on and off site.

STAGE 3


E: info@cf-architects.com
T: 01737 437 123 (Surrey Studio)
T: 01622 535 010 (Kent Studio)
W: cf-architects.com

CF ARCHITECTS


Project: 52 SAVERNAKE ROAD, NW3 2JP

Title: PROPOSED NORTH ELEVATION

Scale @A3: 1:100 Drawing and CAD File Number: 290(P)B_037 Rev: 1

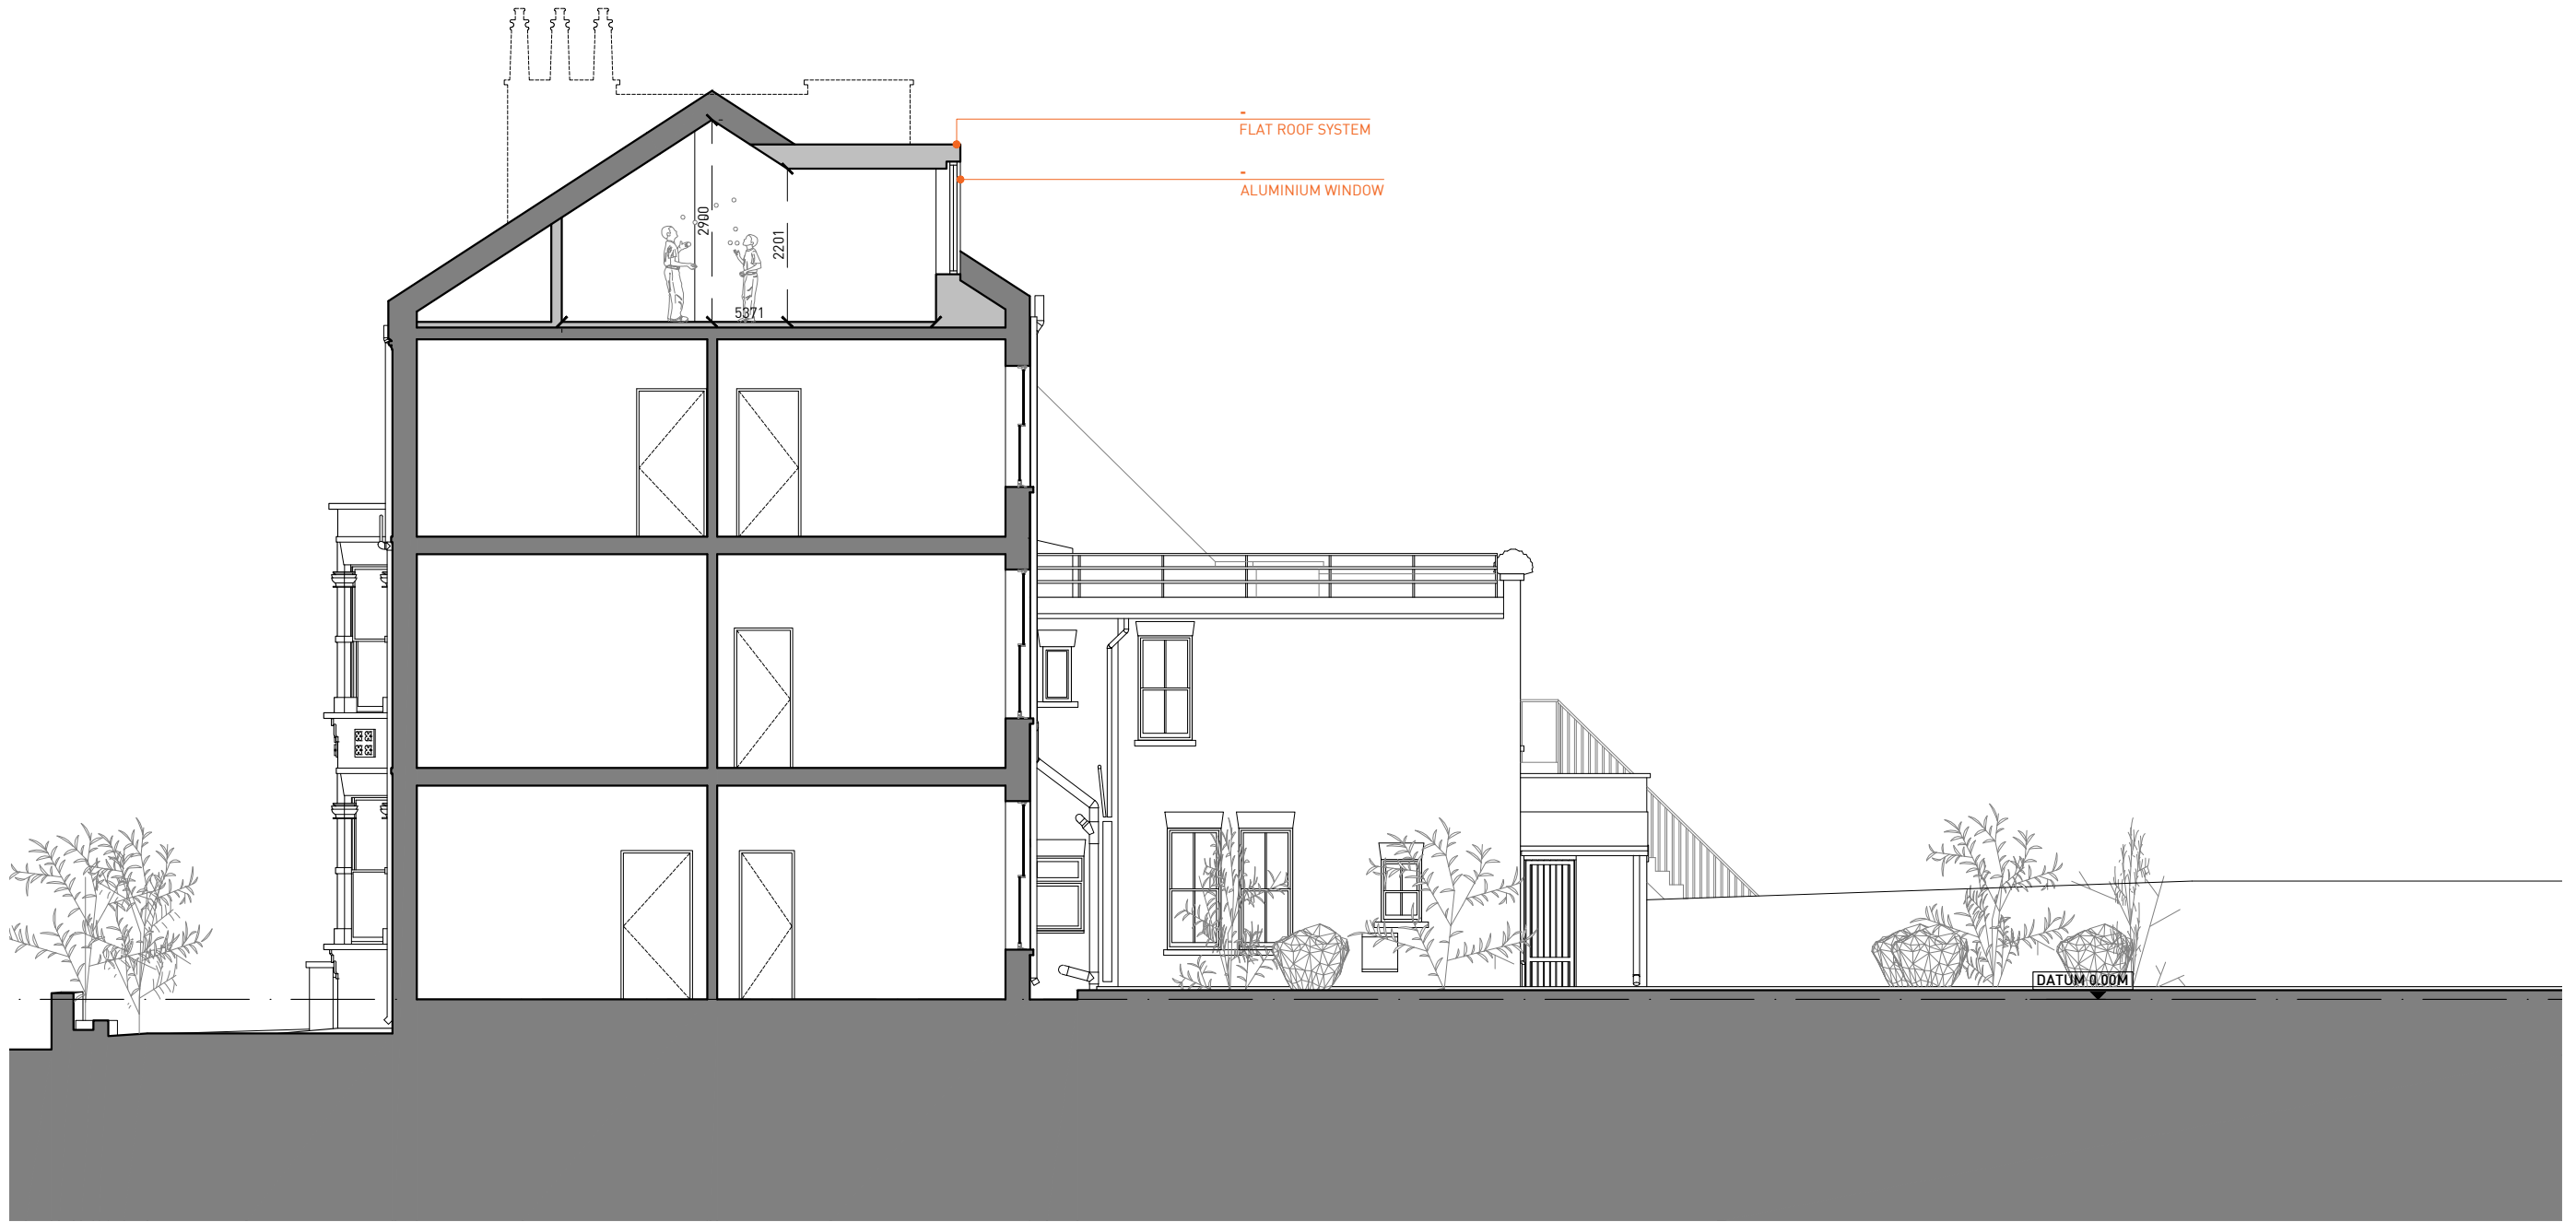

01 PROPOSED SECTION BB
1:100 @ A3

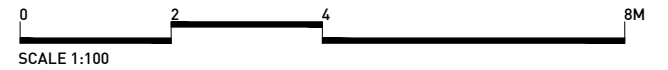

Rev	Date	Description	Drawn	Check
0	20.03.2020	STAGE 2 REPORT - ISSUED FOR CLIENT'S COMMENT	JD	FL
0	17.04.2020	STAGE 3 - ISSUED FOR PLANNING	ML	FL

Do not Scale. Use figured dimensions only. All dimensions to be checked on site.
 All drawings to be read in conjunction with the Engineers' drawings. Any discrepancies between consultants drawings to be reported to the Architect before any work commences.
 The Contractor's attention is drawn to the Health & Safety matters identified in the Health & Safety plan as being potentially hazardous. These items should not be considered as a complete and final list. The Work Package Contractor's normal Health and Safety obligations still apply when undertaking constructional operations both on and off site.

STAGE 3

E: info@cf-architects.com
 T: 01732 437 123 (Surrey Studio)
 T: 01622 535 010 (Kent Studio)
 W: cf-architects.com

CF ARCHITECTS

Project:	52 SAVERNAKE ROAD, NW3 2JP
Title:	PROPOSED SECTION BB
Scale @A3:	1:100
Drawing and CAD File Number:	290(P)B_042
Rev:	0