


01 LOCATION PLAN
1:1250 @ A3

0 25 50 100M
SCALE 1:1250

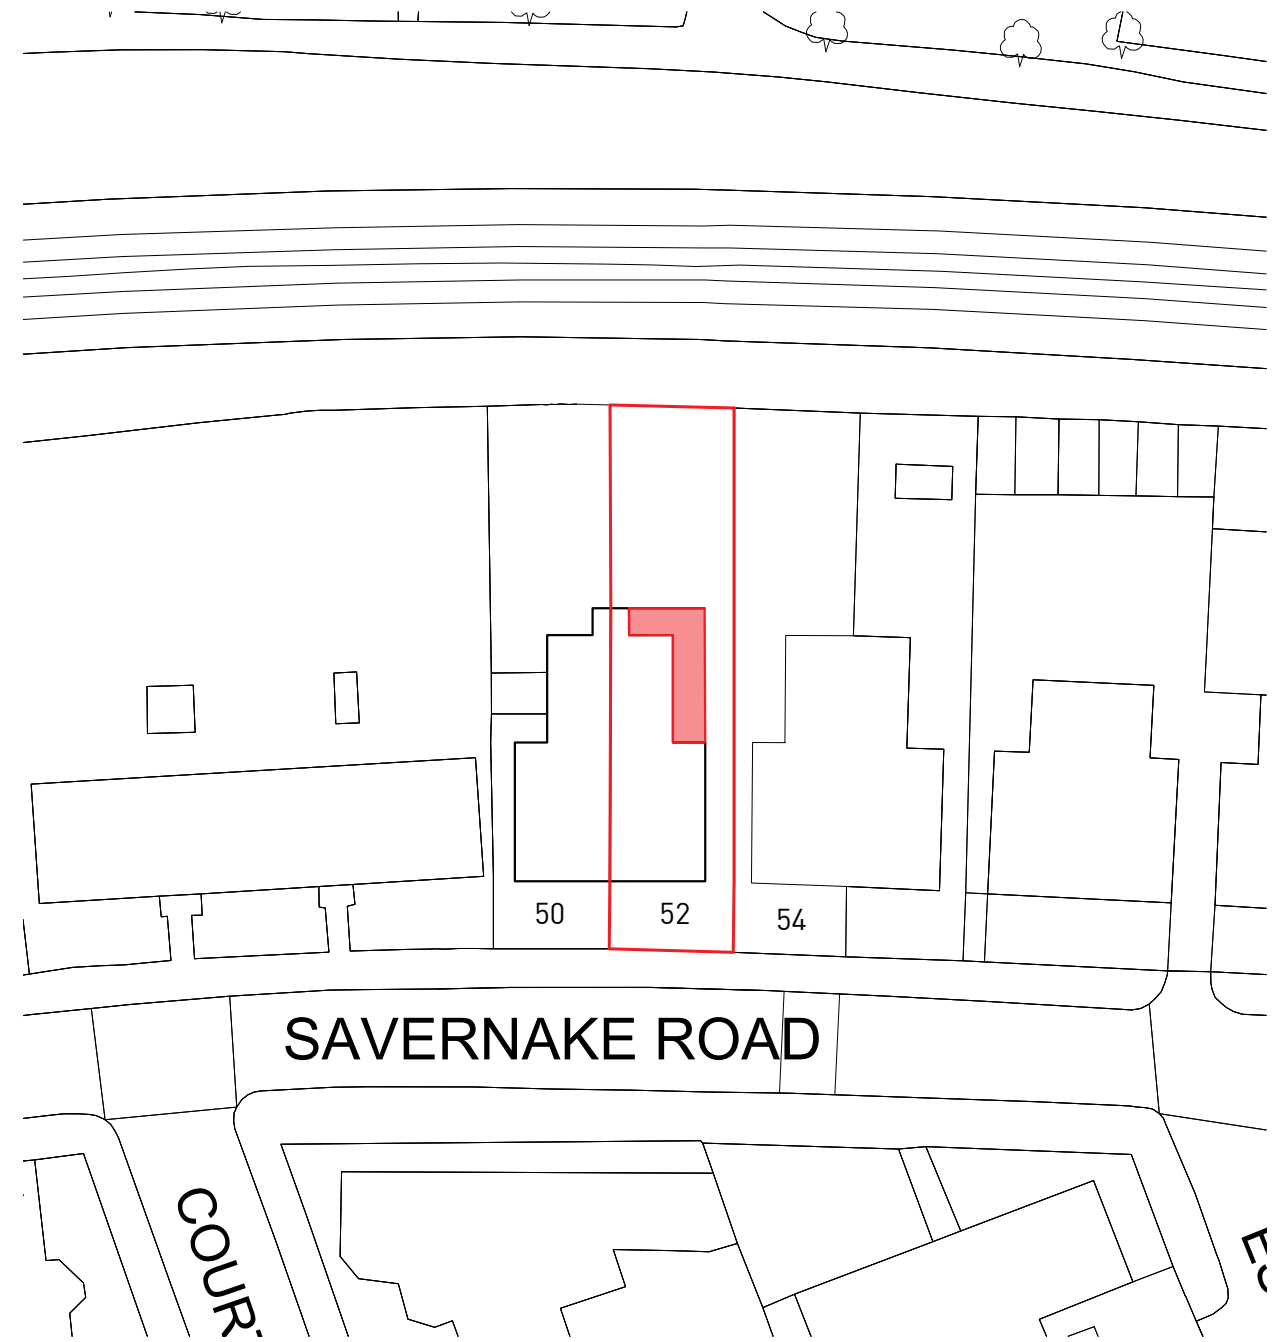

02 BLOCK PLAN
1:500 @ A3

0 10 20 40M
SCALE 1:500

Rev	Date	Description	Drawn	Check
0	27.02.2020	STAGE 2 REPORT - ISSUED FOR CLIENT'S COMMENT	JD	FL
0	20.03.2020	STAGE 2 REPORT - ISSUED FOR CLIENT'S COMMENT	JD	FL
0	17.04.2020	STAGE 3 - ISSUED FOR PLANNING	ML	FL

Do not Scale. Use figured dimensions only. All dimensions to be checked on site.
All drawings to be read in conjunction with the Engineers' drawings. Any discrepancies between consultants drawings to be reported to the Architect before any work commences.
The Contractor's attention is drawn to the Health & Safety matters identified in the Health & Safety plan as being potentially hazardous. These items should not be considered as a complete and final list. The Work Package Contractor's normal Health and Safety obligations still apply when undertaking constructional operations both on and off site.

STAGE 3




E: info@cf-architects.com
T: 01732 427 123 (Surrey Studio)
T: 01622 535 010 (Kent Studio)
W: cf-architects.com

CF ARCHITECTS


Project: 52 SAVERNAKE ROAD, NW3 2JP

Title: LOCATION & BLOCK PLANS

Scale @A3: 1:1250 1:500 Drawing and CAD File Number: 290(PIA)_001 Rev: 0

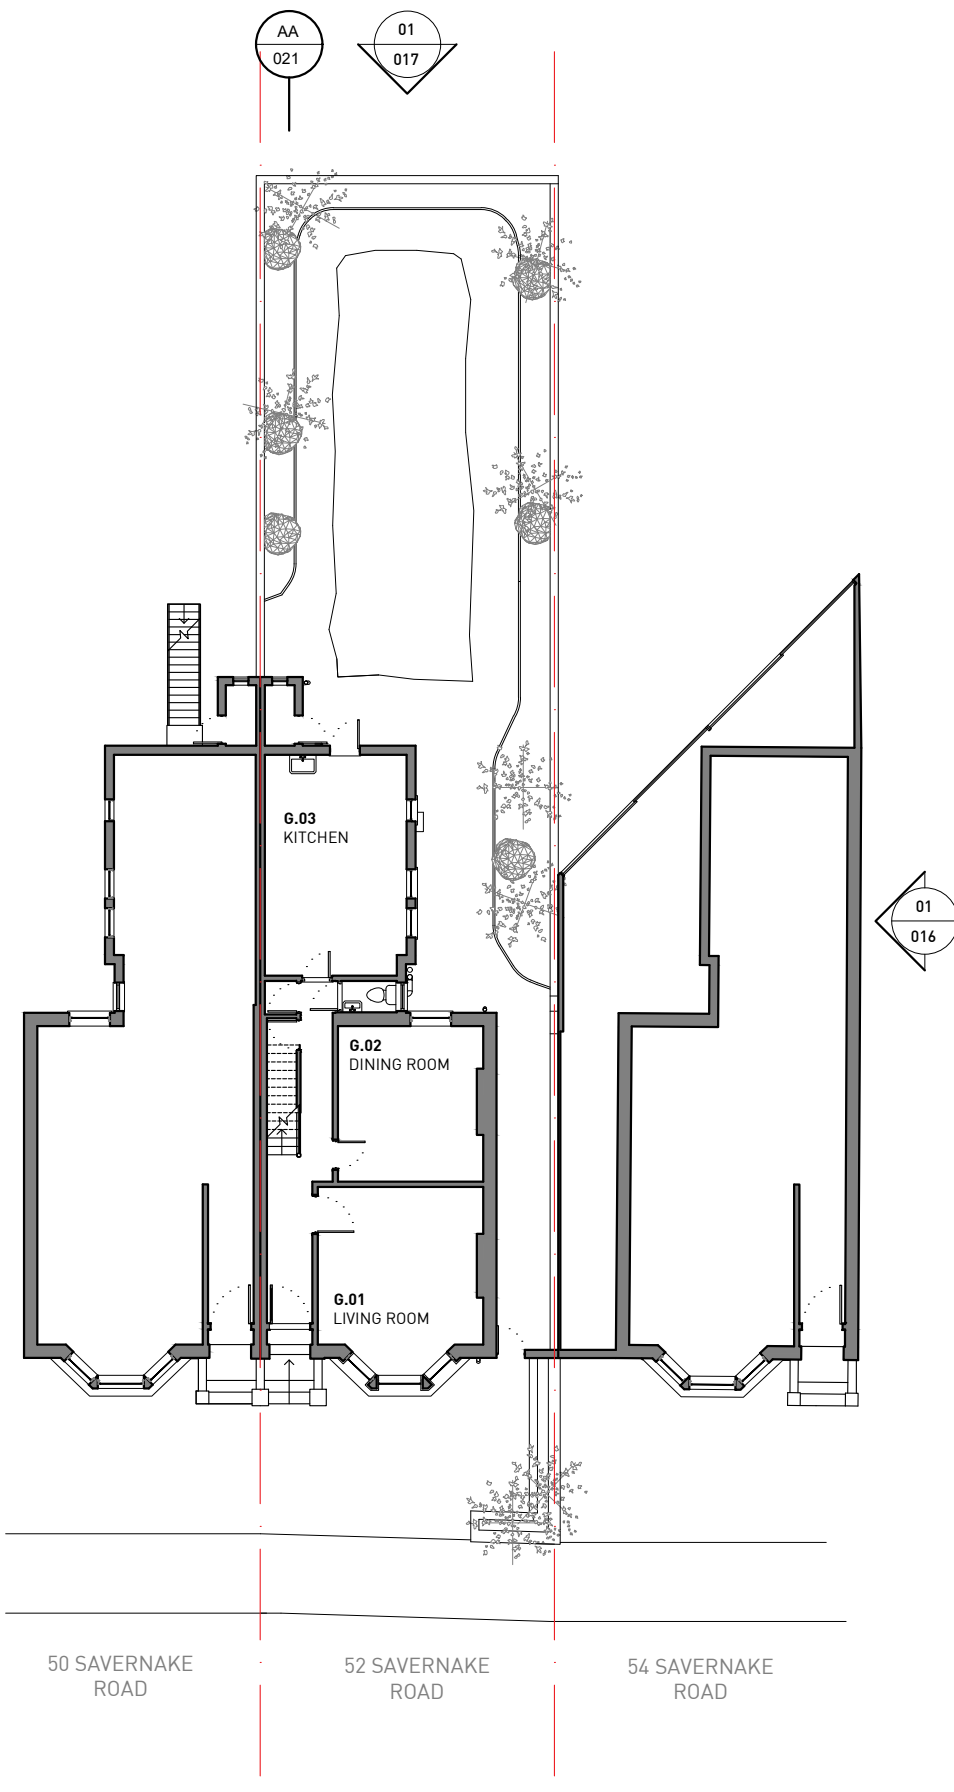

01 EXISTING SITE PLAN
1:200 @ A3

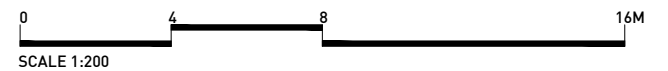

Rev	Date	Description	Drawn	Check
0	27.02.2020	STAGE 2 REPORT - ISSUED FOR CLIENT'S COMMENT	JD	FL
0	20.03.2020	STAGE 2 REPORT - ISSUED FOR CLIENT'S COMMENT	JD	FL
1	17.04.2020	STAGE 3 - ISSUED FOR PLANNING	ML	FL

Do not Scale. Use figured dimensions only. All dimensions to be checked on site.
All drawings to be read in conjunction with the Engineers' drawings. Any discrepancies between consultants drawings to be reported to the Architect before any work commences.
The Contractor's attention is drawn to the Health & Safety matters identified in the Health & Safety plan as being potentially hazardous. These items should not be considered as a complete and final list. The Work Package Contractor's normal Health and Safety obligations still apply when undertaking constructional operations both on and off site.


STAGE 3




E: info@cf-architects.com
T: 01737 437 123 (Surrey Studio)
T: 01622 535 010 (Kent Studio)
W: cf-architects.com

CF ARCHITECTS

Project:	52 SAVERNAKE ROAD, NW3 2JP
Title:	EXISTING SITE PLAN
Scale @A3:	1:200
Drawing and CAD File Number:	290(PIA_002)
Rev:	0

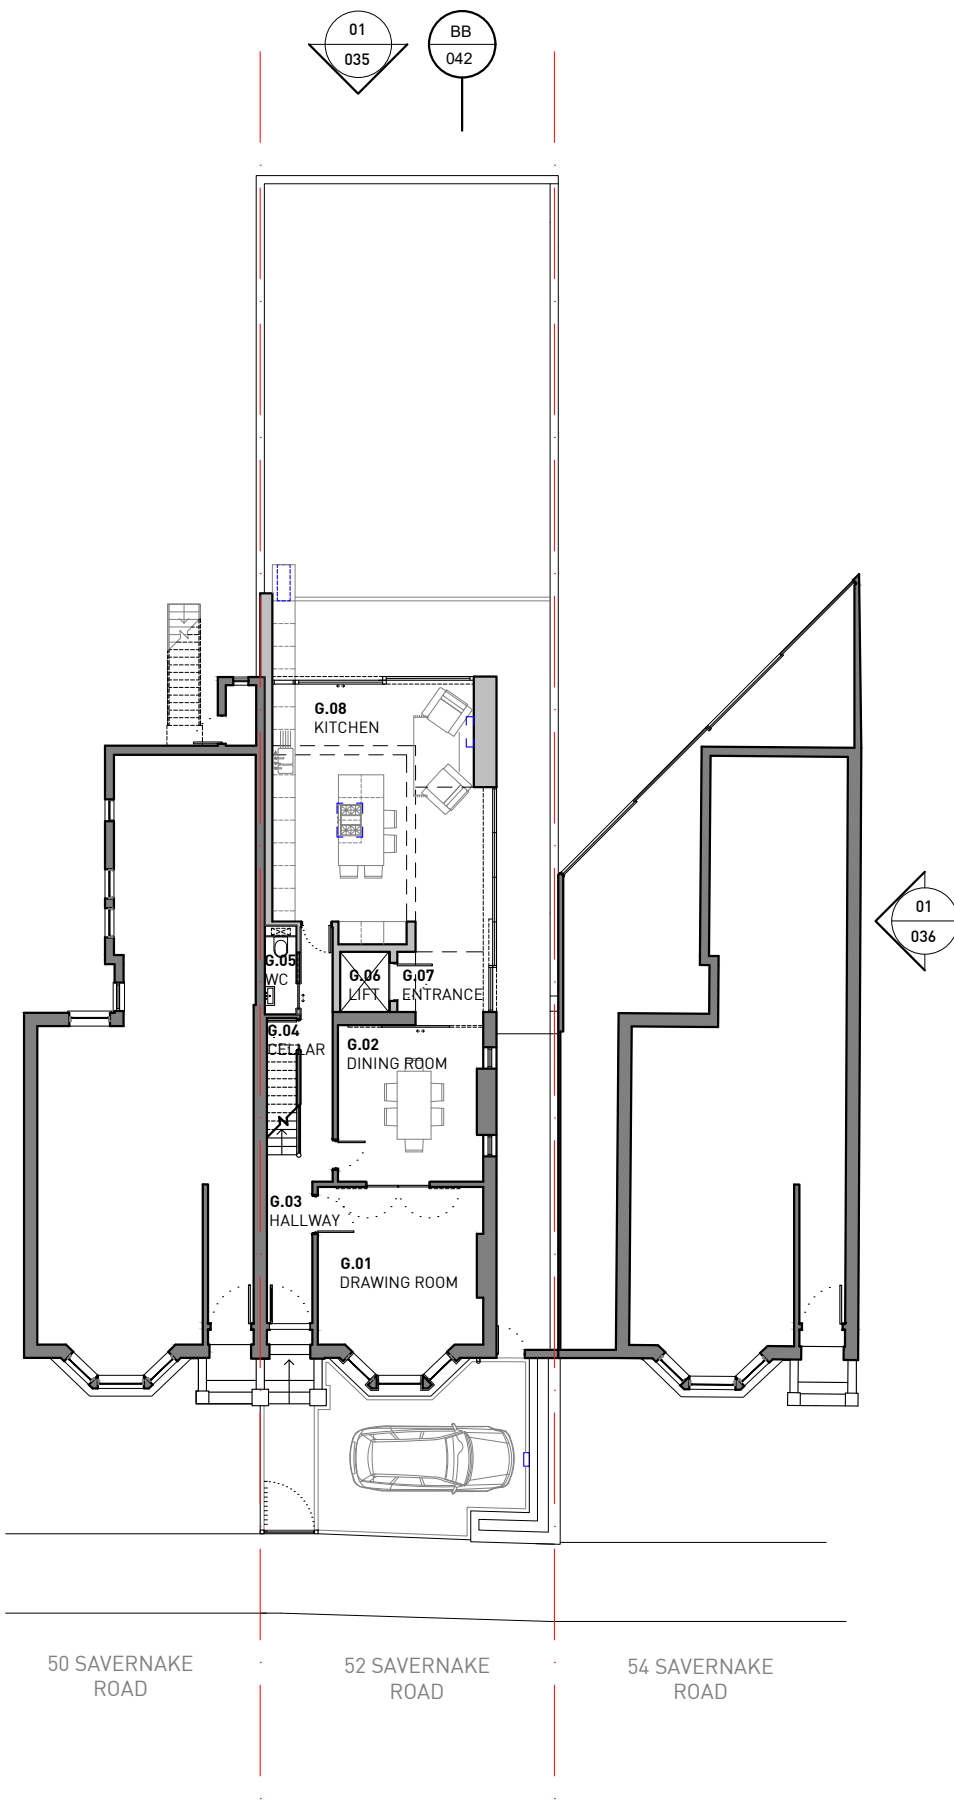

01 PROPOSED SITE PLAN
1:200 @ A3

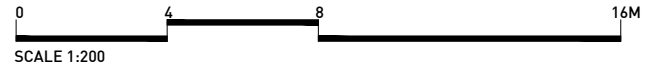

Rev	Date	Description	Drawn	Check
0	27.02.2020	STAGE 2 REPORT - ISSUED FOR CLIENT'S COMMENT	ML	FL
1	20.03.2020	STAGE 2 REPORT - ISSUED FOR CLIENT'S COMMENT	JD	FL
1	17.04.2020	STAGE 3 - ISSUED FOR PLANNING	ML	FL

Do not Scale. Use figured dimensions only. All dimensions to be checked on site.
All drawings to be read in conjunction with the Engineers' drawings. Any discrepancies between consultants drawings to be reported to the Architect before any work commences.
The Contractor's attention is drawn to the Health & Safety matters identified in the Health & Safety plan as being potentially hazardous. These items should not be considered as a complete and final list. The Work Package Contractor's normal Health and Safety obligations still apply when undertaking constructional operations both on and off site.


STAGE 3




E: info@cf-architects.com
T: 01732 427 123 (Surrey Studio)
T: 01622 535 010 (Kent Studio)
W: cf-architects.com

CF ARCHITECTS

Project:	52 SAVERNAKE ROAD, NW3 2JP
Title:	PROPOSED SITE PLAN
Scale @A3:	1:200
Drawing and CAD File Number:	290(PIA_003)
Rev:	1

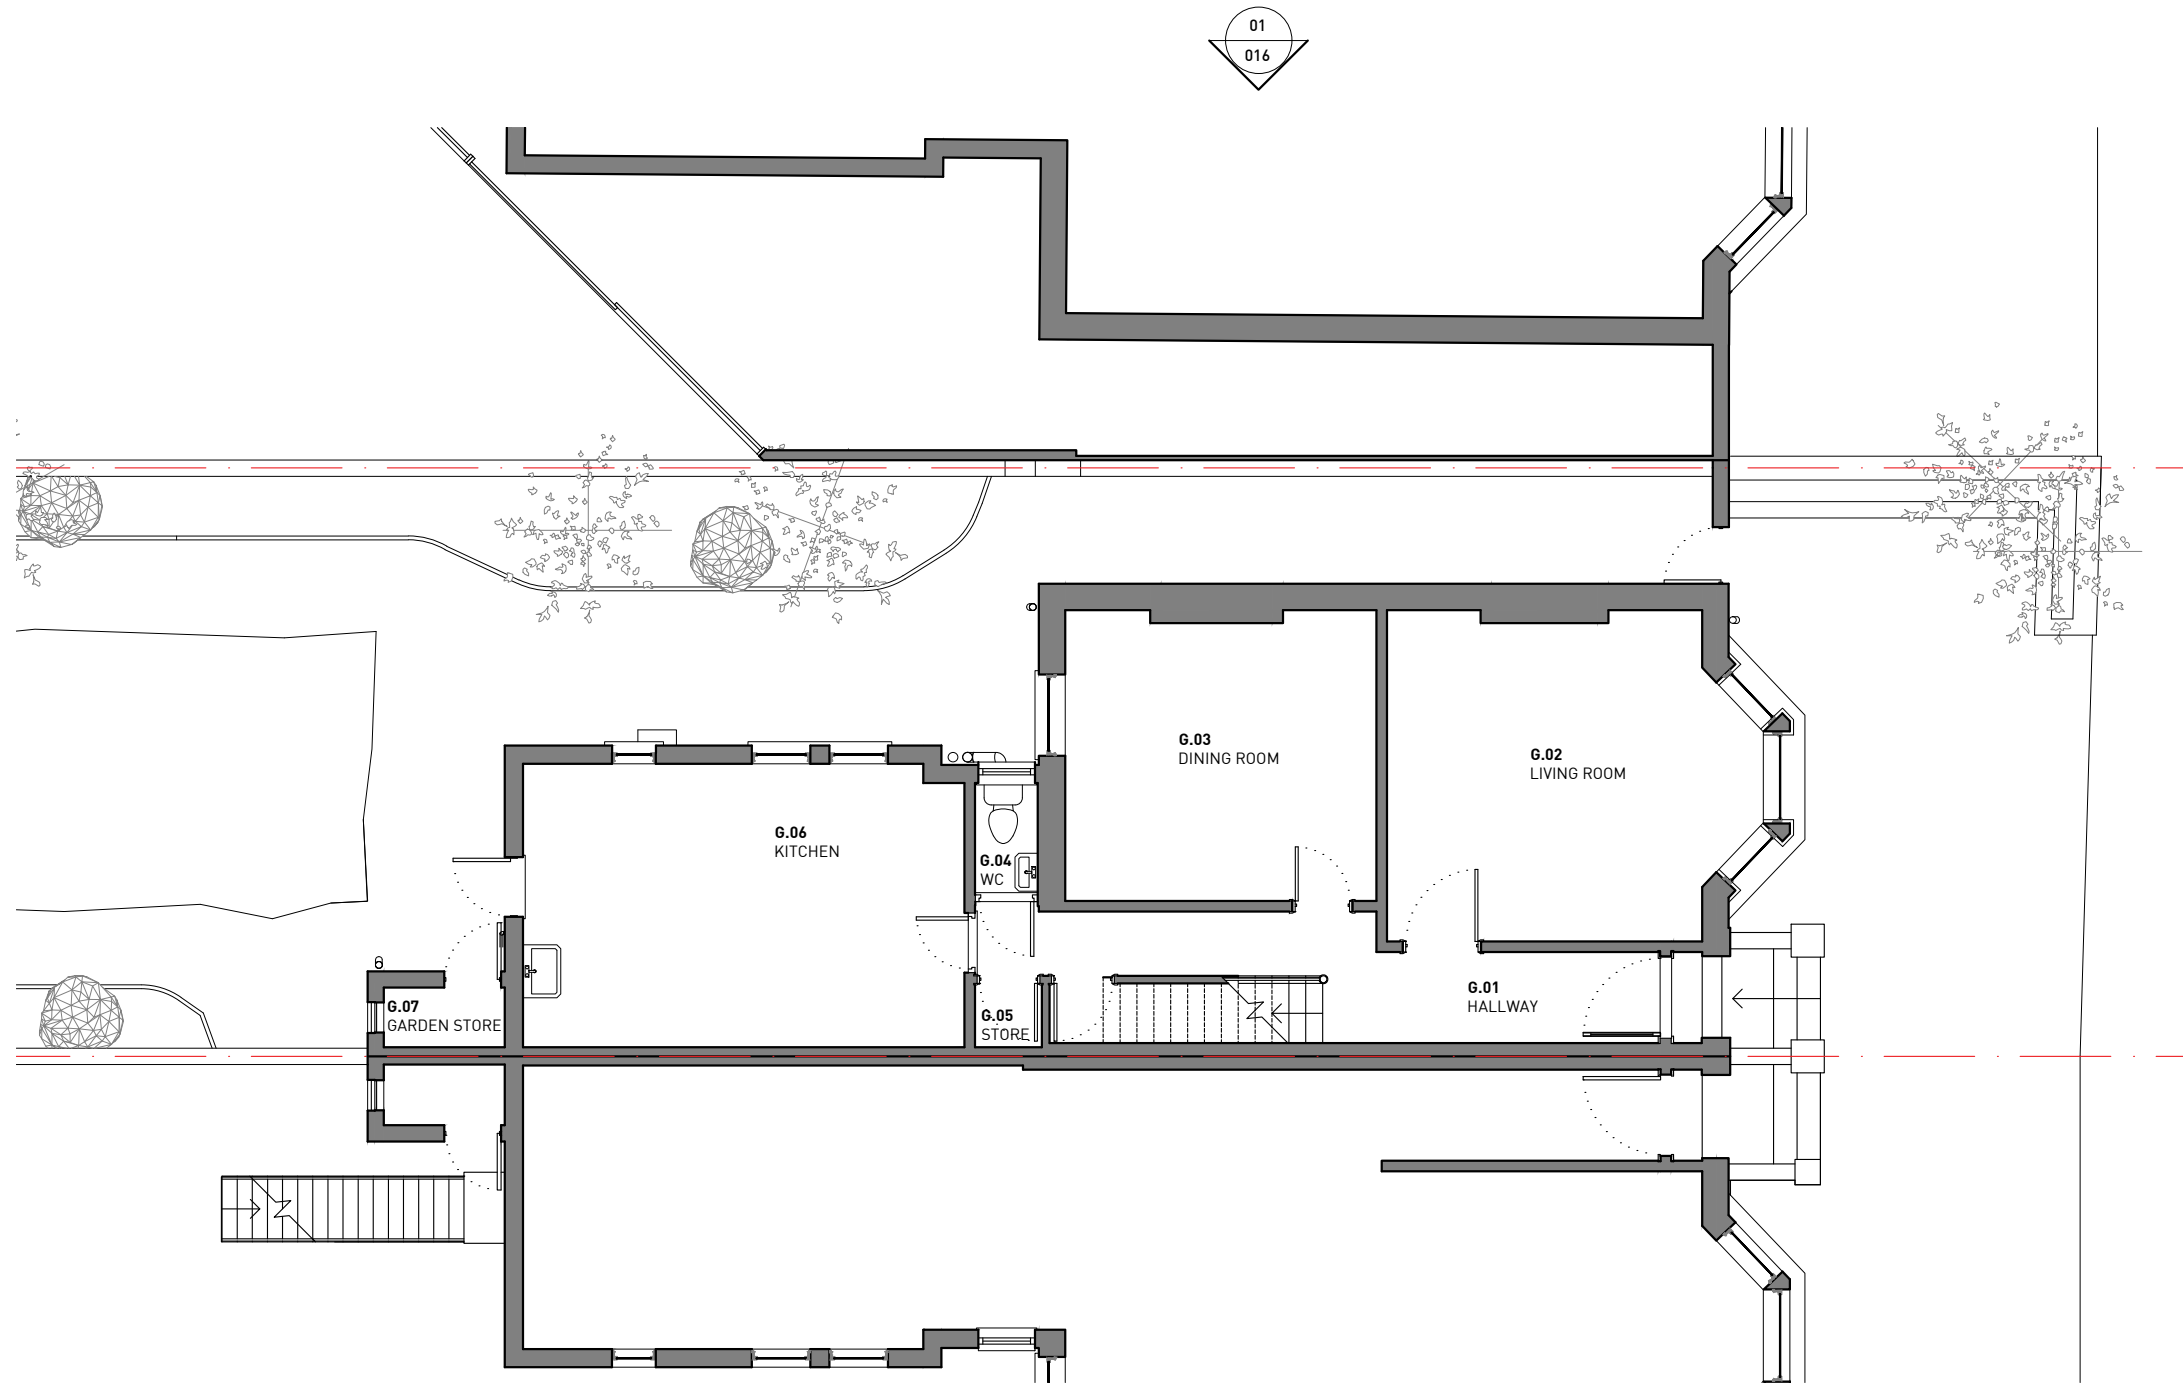

01 EXISTING GROUND FLOOR PLAN
1:100 @ A3

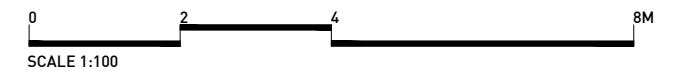

Rev	Date	Description	Drawn	Check
0	27.02.2020	STAGE 2 REPORT - ISSUED FOR CLIENT'S COMMENT	ML	FL
1	20.03.2020	STAGE 2 REPORT - ISSUED FOR CLIENT'S COMMENT	JD	FL
1	17.04.2020	STAGE 3 - ISSUED FOR PLANNING	ML	FL

Do not Scale. Use figured dimensions only. All dimensions to be checked on site.
 All drawings to be read in conjunction with the Engineers' drawings. Any discrepancies between consultants drawings to be reported to the Architect before any work commences.
 The Contractor's attention is drawn to the Health & Safety matters identified in the Health & Safety plan as being potentially hazardous. These items should not be considered as a complete and final list. The Work Package Contractor's normal Health and Safety obligations still apply when undertaking constructional operations both on and off site.






STAGE 3



E: info@cf-architects.com
 T: 01732 437 123 (Surrey Studio)
 T: 01622 535 010 (Kent Studio)
 W: cf-architects.com

CF ARCHITECTS

Project:	52 SAVERNAKE ROAD, NW3 2JP
Title:	EXISTING GROUND FLOOR PLAN
Scale @A3:	1:100
Drawing and CAD File Number:	290(PIA_010)
Rev:	1

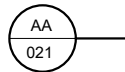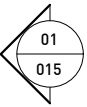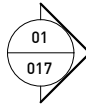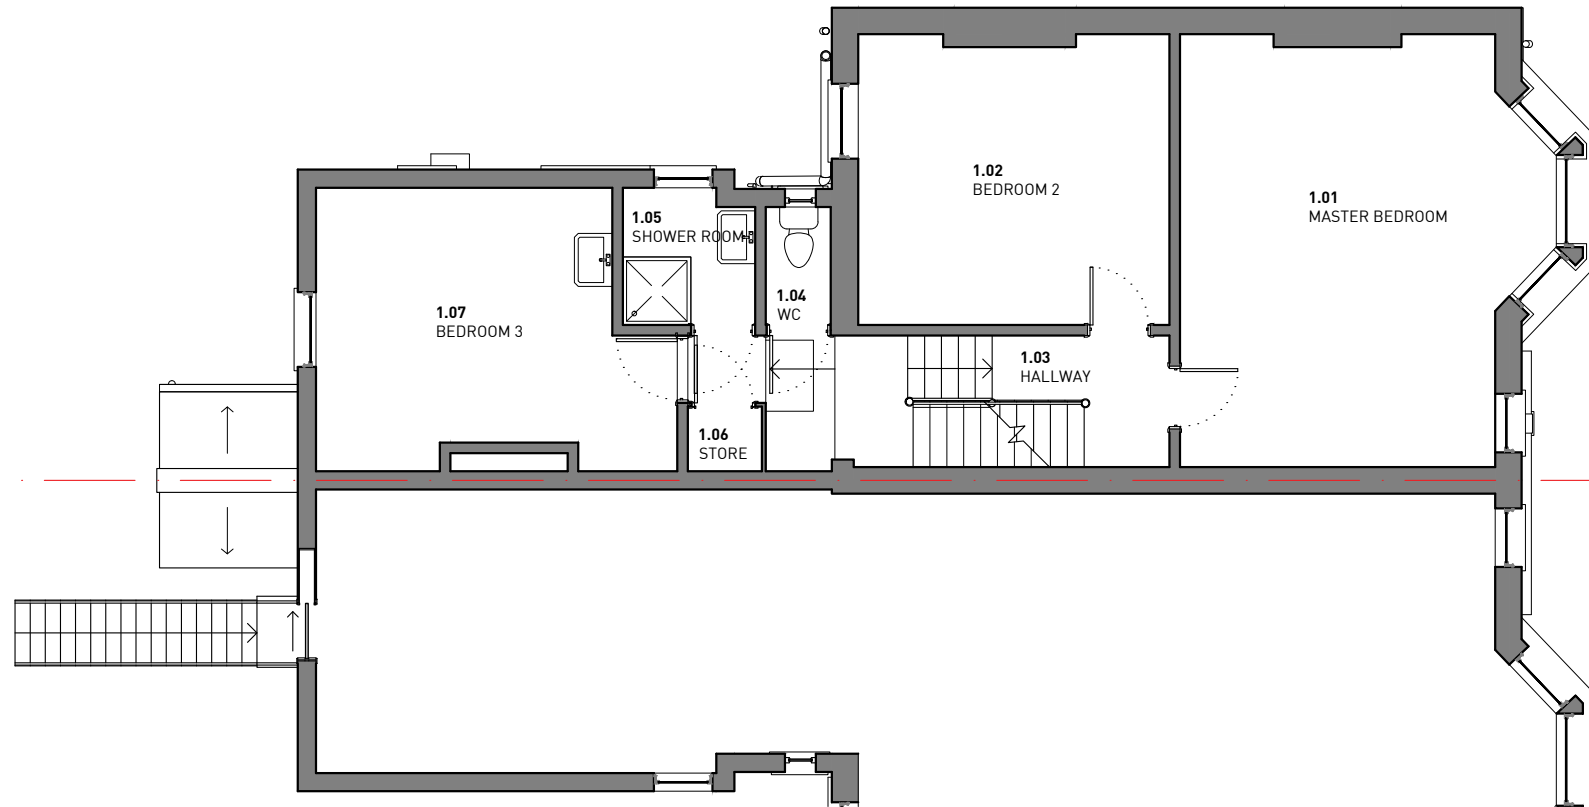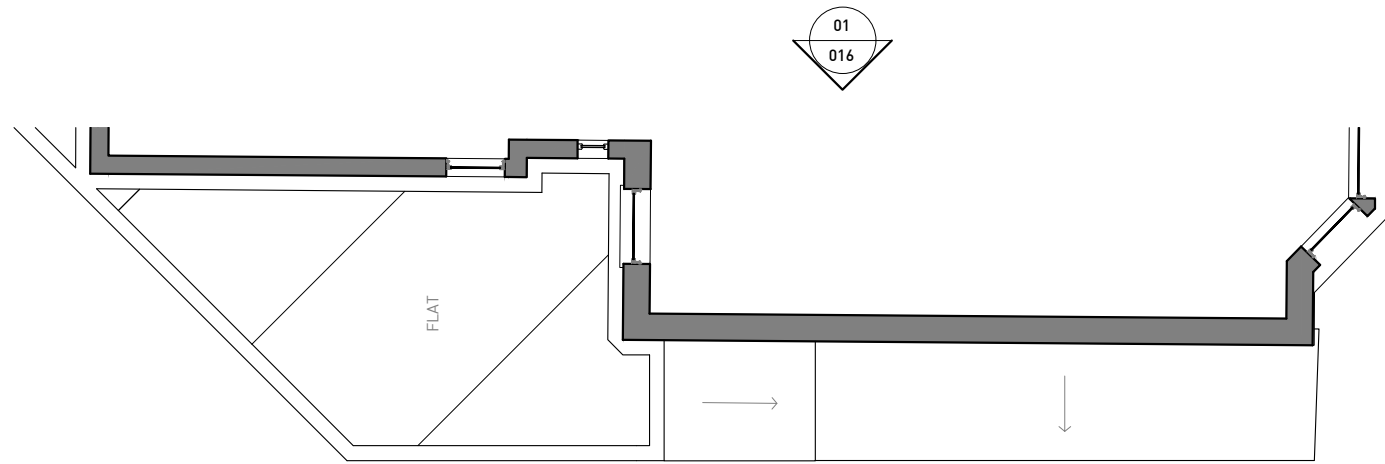

01 EXISTING FIRST FLOOR PLAN
1:100 @ A3



Rev	Date	Description	Drawn	Check
0	27.02.2020	STAGE 2 REPORT - ISSUED FOR CLIENT'S COMMENT	ML	FL
1	20.03.2020	STAGE 2 REPORT - ISSUED FOR CLIENT'S COMMENT	JD	FL
1	17.04.2020	STAGE 3 - ISSUED FOR PLANNING	ML	FL

Do not Scale. Use figured dimensions only. All dimensions to be checked on site.
All drawings to be read in conjunction with the Engineers' drawings. Any discrepancies between consultants drawings to be reported to the Architect before any work commences.
The Contractor's attention is drawn to the Health & Safety matters identified in the Health & Safety plan as being potentially hazardous. These items should not be considered as a complete and final list. The Work Package Contractor's normal Health and Safety obligations still apply when undertaking constructional operations both on and off site.


STAGE 3




E: info@cf-architects.com
T: 01732 4297 123 (Surrey Studio)
T: 01622 535 010 (Kent Studio)
W: cf-architects.com



Project:	52 SAVERNAKE ROAD, NW3 2JP
Title:	EXISTING FIRST FLOOR PLAN
Scale @A3:	1:100
Drawing and CAD File Number:	290(PIA_011)
Rev:	1

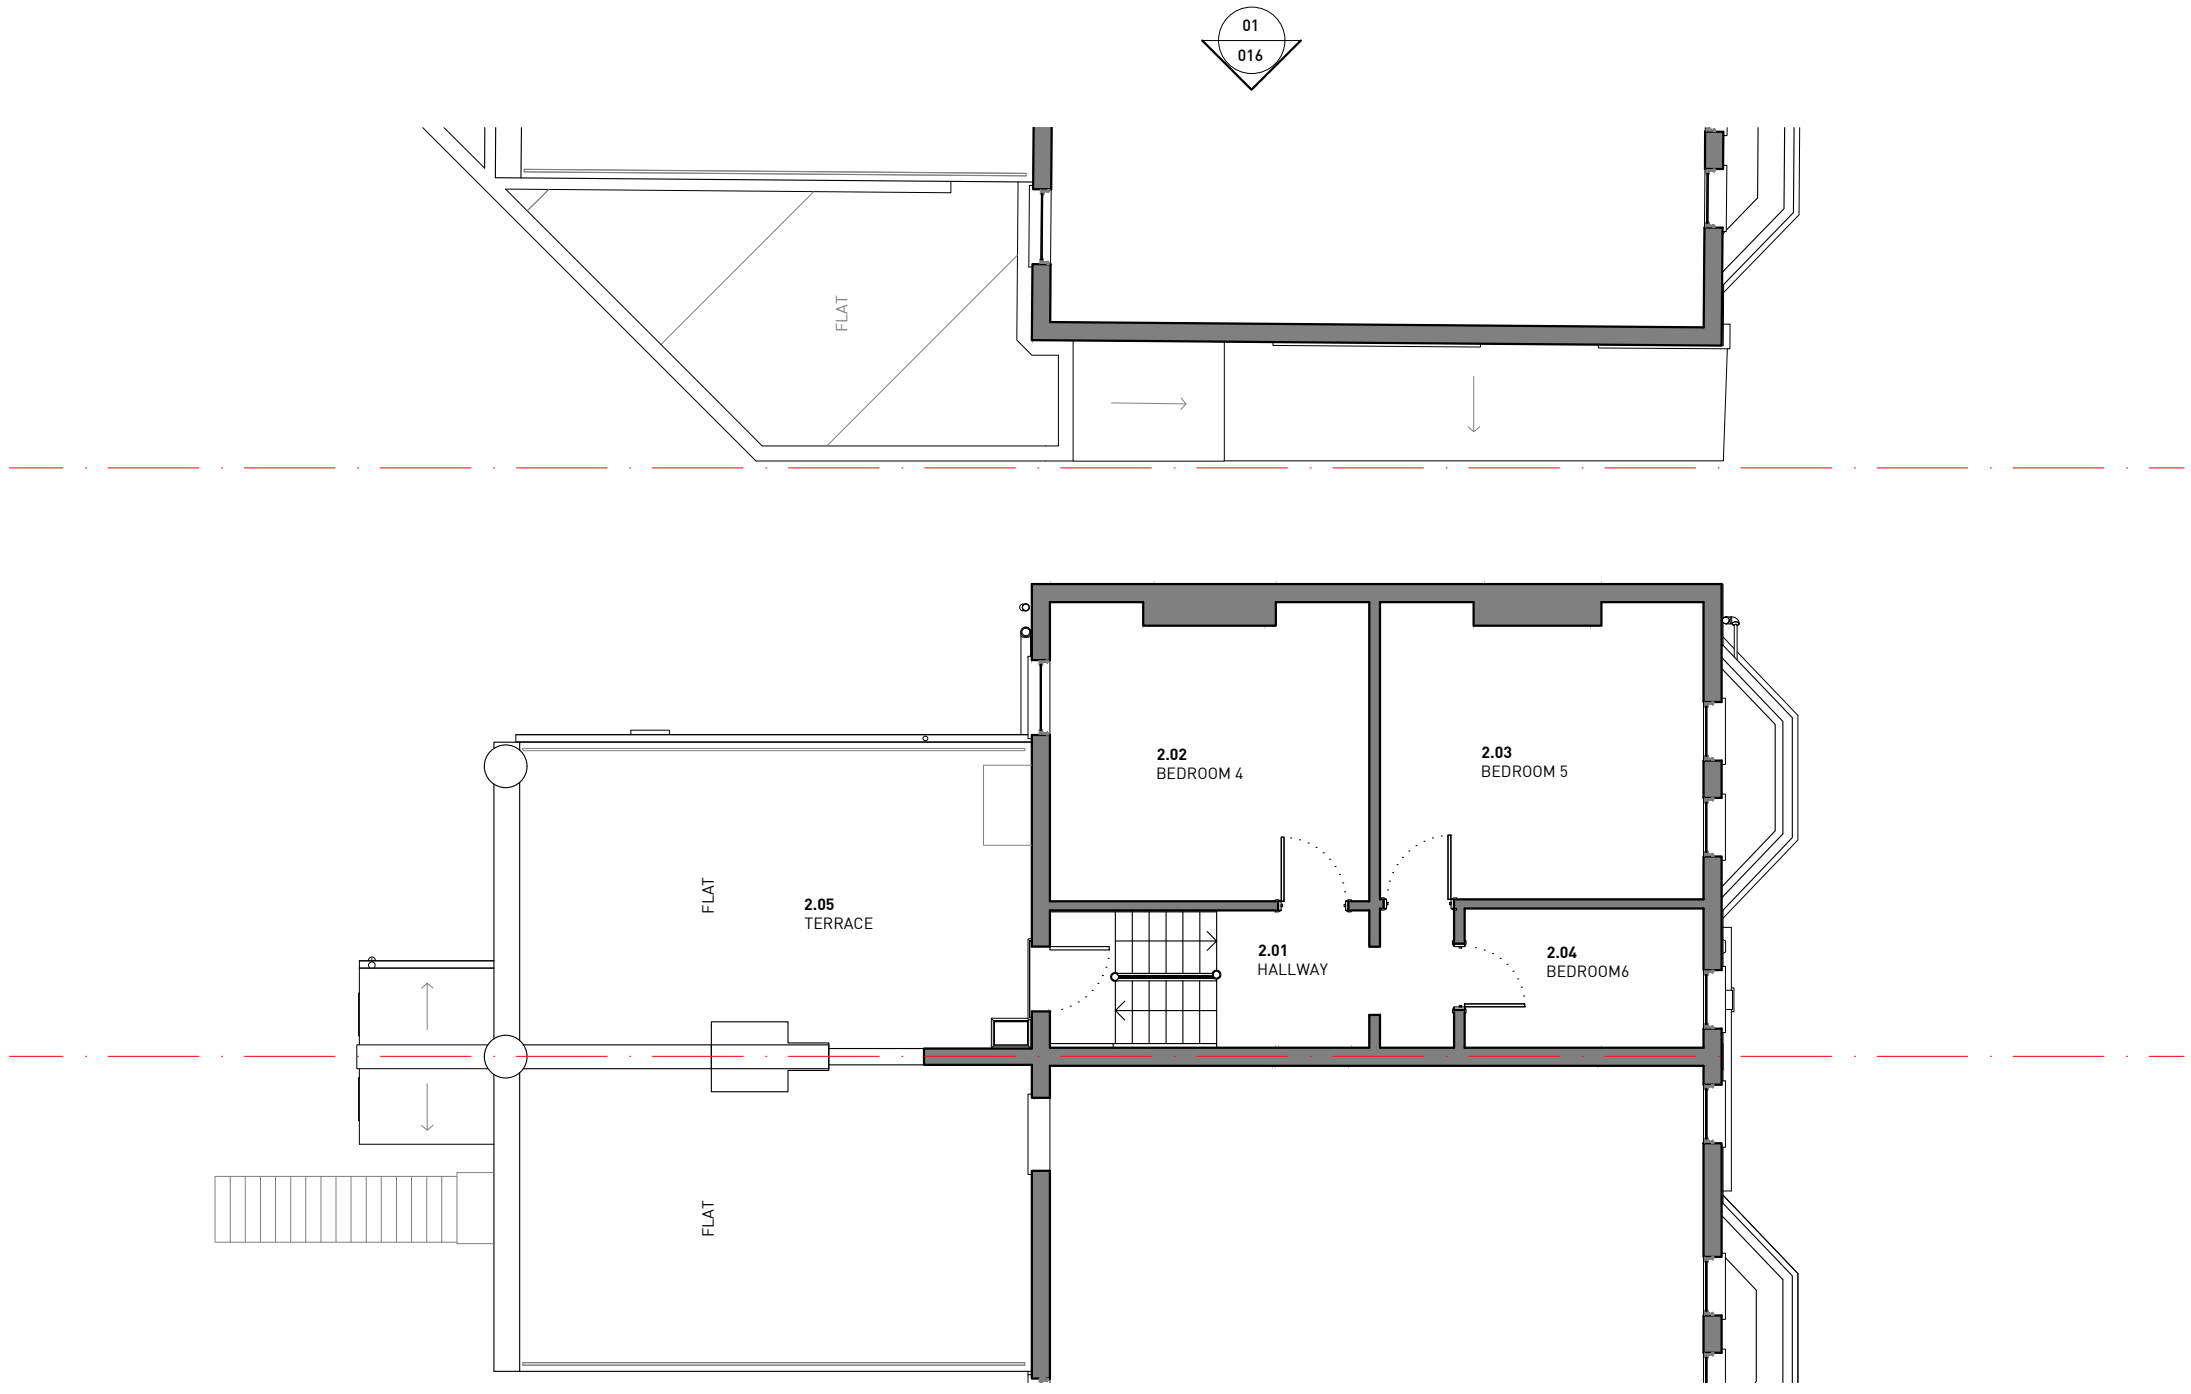

01 EXISTING SECOND FLOOR PLAN
1:100 @ A3

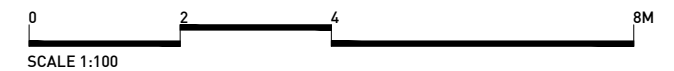

Rev	Date	Description	Drawn	Check
0	27.02.2020	STAGE 2 REPORT - ISSUED FOR CLIENT'S COMMENT	ML	FL
1	20.03.2020	STAGE 2 REPORT - ISSUED FOR CLIENT'S COMMENT	JD	FL
1	17.04.2020	STAGE 3 - ISSUED FOR PLANNING	ML	FL

Do not Scale. Use figured dimensions only. All dimensions to be checked on site.
 All drawings to be read in conjunction with the Engineers' drawings. Any discrepancies between consultants drawings to be reported to the Architect before any work commences.
 The Contractor's attention is drawn to the Health & Safety matters identified in the Health & Safety plan as being potentially hazardous. These items should not be considered as a complete and final list. The Work Package Contractor's normal Health and Safety obligations still apply when undertaking constructional operations both on and off site.


STAGE 3




E: info@cf-architects.com
 T: 01732 427 123 (Surrey Studio)
 T: 01622 535 010 (Kent Studio)
 W: cf-architects.com

CF ARCHITECTS

Project:	52 SAVERNAKE ROAD, NW3 2JP
Title:	EXISTING SECOND FLOOR PLAN
Scale @A3:	1:100
Drawing and CAD File Number:	290(PIA_012)
Rev:	1

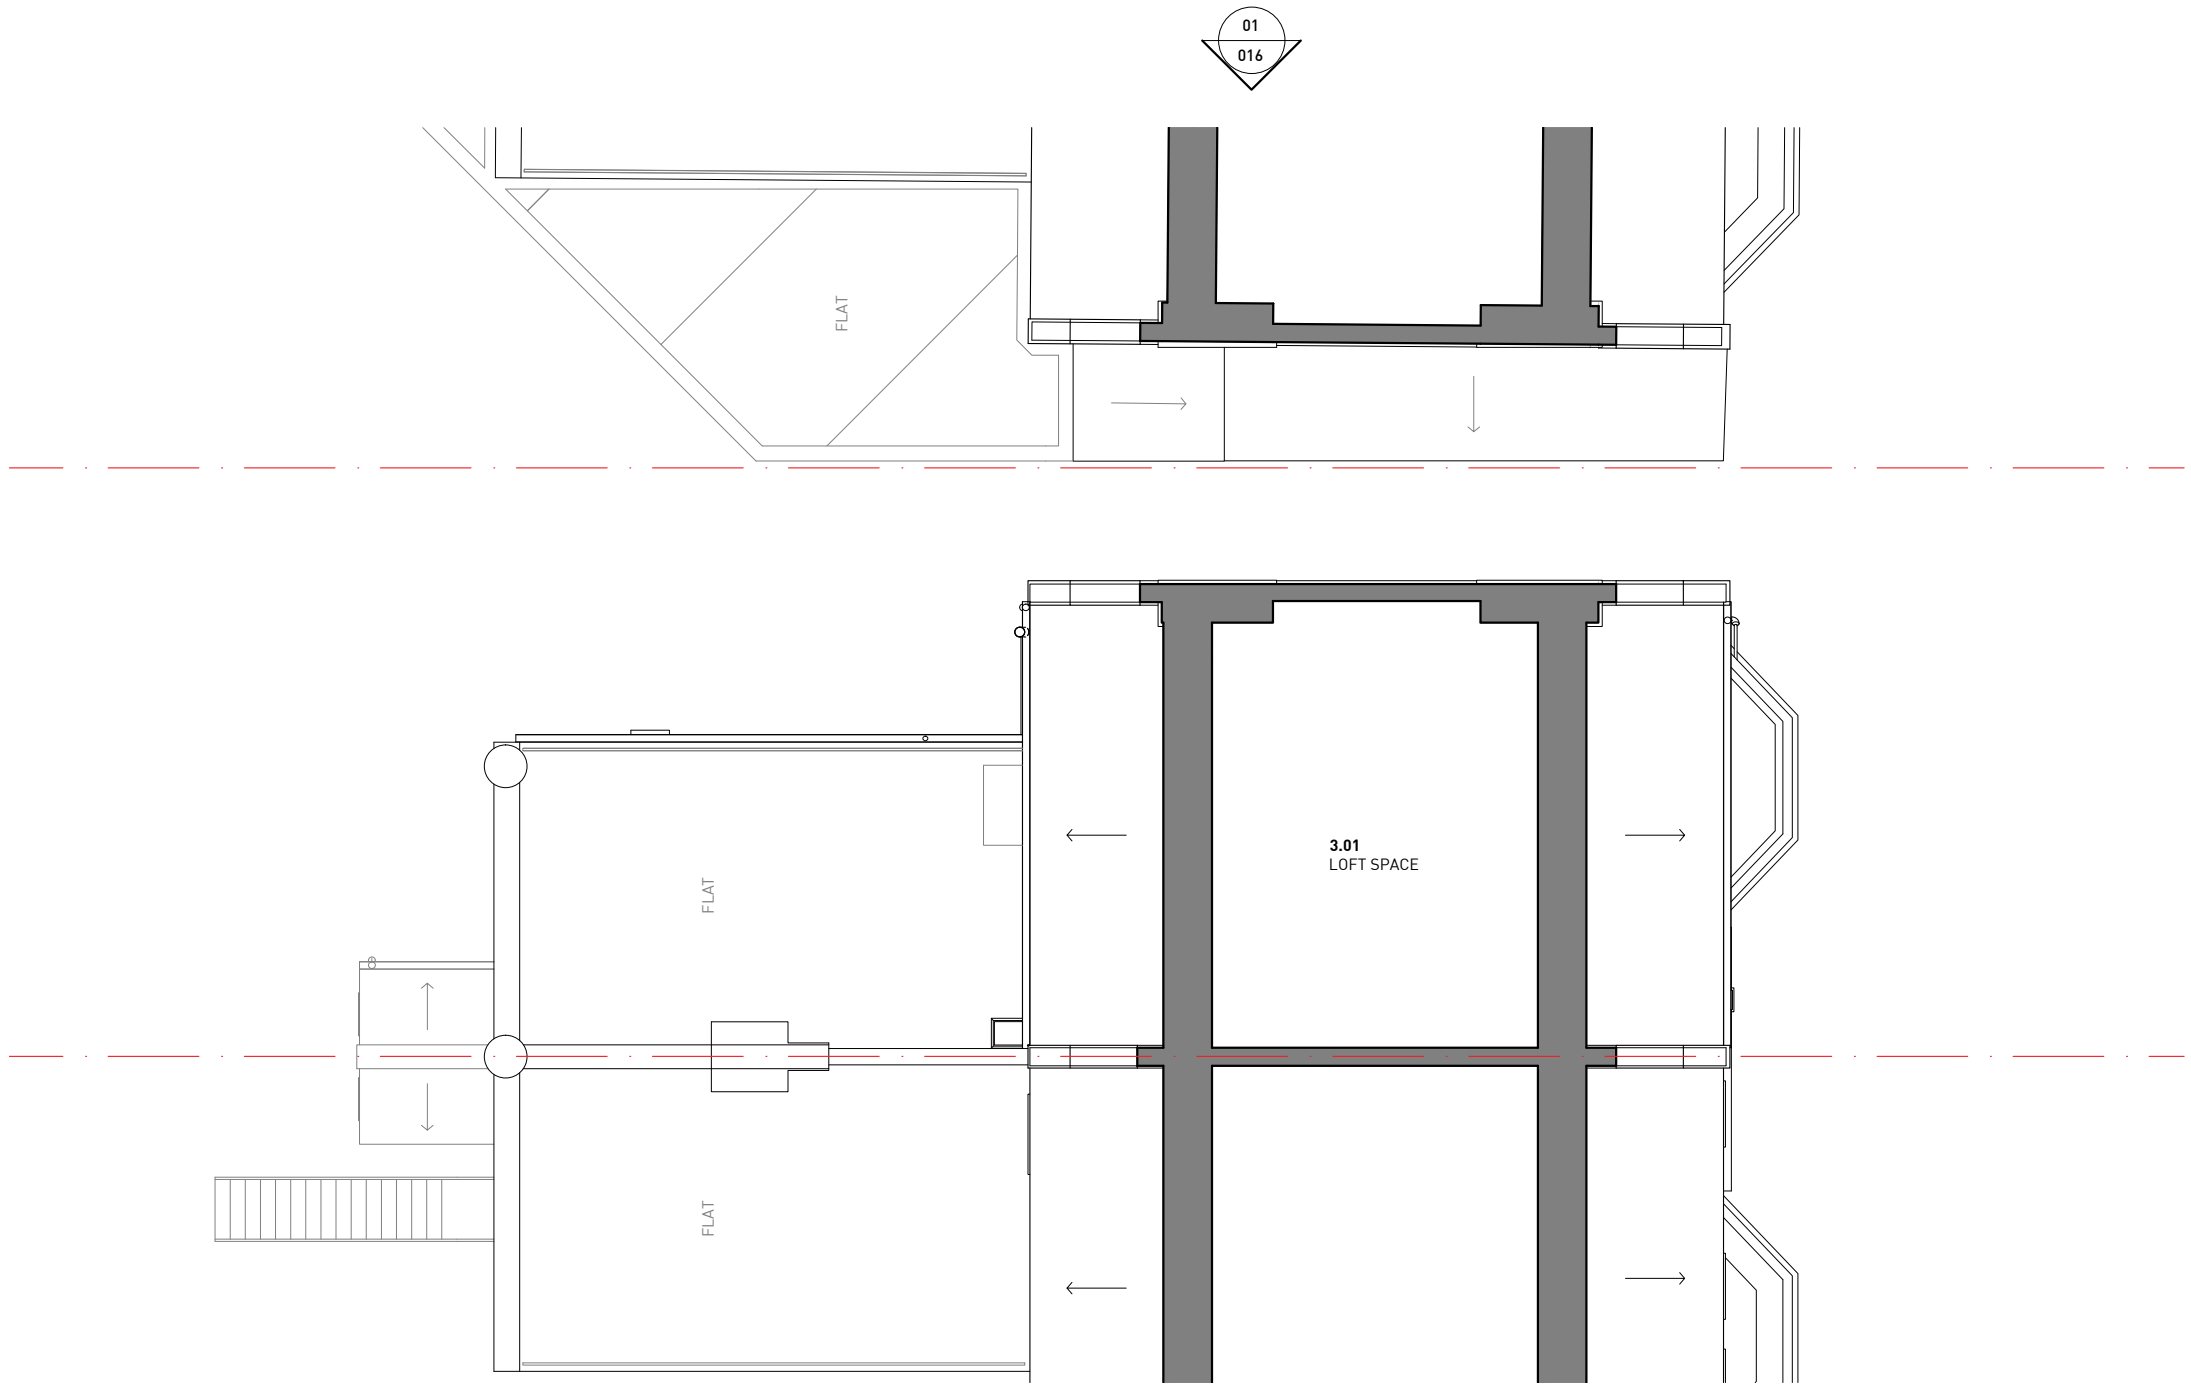


01 EXISTING THIRD FLOOR PLAN
1:100 @ A3

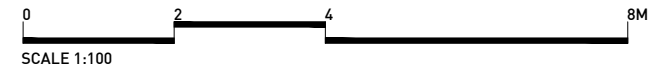

Rev	Date	Description	Drawn	Check
0	27.02.2020	STAGE 2 REPORT - ISSUED FOR CLIENT'S COMMENT	ML	FL
1	20.03.2020	STAGE 2 REPORT - ISSUED FOR CLIENT'S COMMENT	JD	FL
1	17.04.2020	STAGE 3 - ISSUED FOR PLANNING	ML	FL

Do not Scale. Use figured dimensions only. All dimensions to be checked on site.
 All drawings to be read in conjunction with the Engineers' drawings. Any discrepancies between consultants drawings to be reported to the Architect before any work commences.
 The Contractor's attention is drawn to the Health & Safety matters identified in the Health & Safety plan as being potentially hazardous. These items should not be considered as a complete and final list. The Work Package Contractor's normal Health and Safety obligations still apply when undertaking constructional operations both on and off site.


STAGE 3

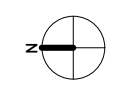


E: info@cf-architects.com
 T: 01732 429 123 (Surrey Studio)
 T: 01622 535 010 (Kent Studio)
 W: cf-architects.com

CF ARCHITECTS

Project:	52 SAVERNAKE ROAD, NW3 2JP
Title:	EXISTING THIRD FLOOR PLAN
Scale @A3:	1:100
Drawing and CAD File Number:	290(PIA_013)
Rev:	1

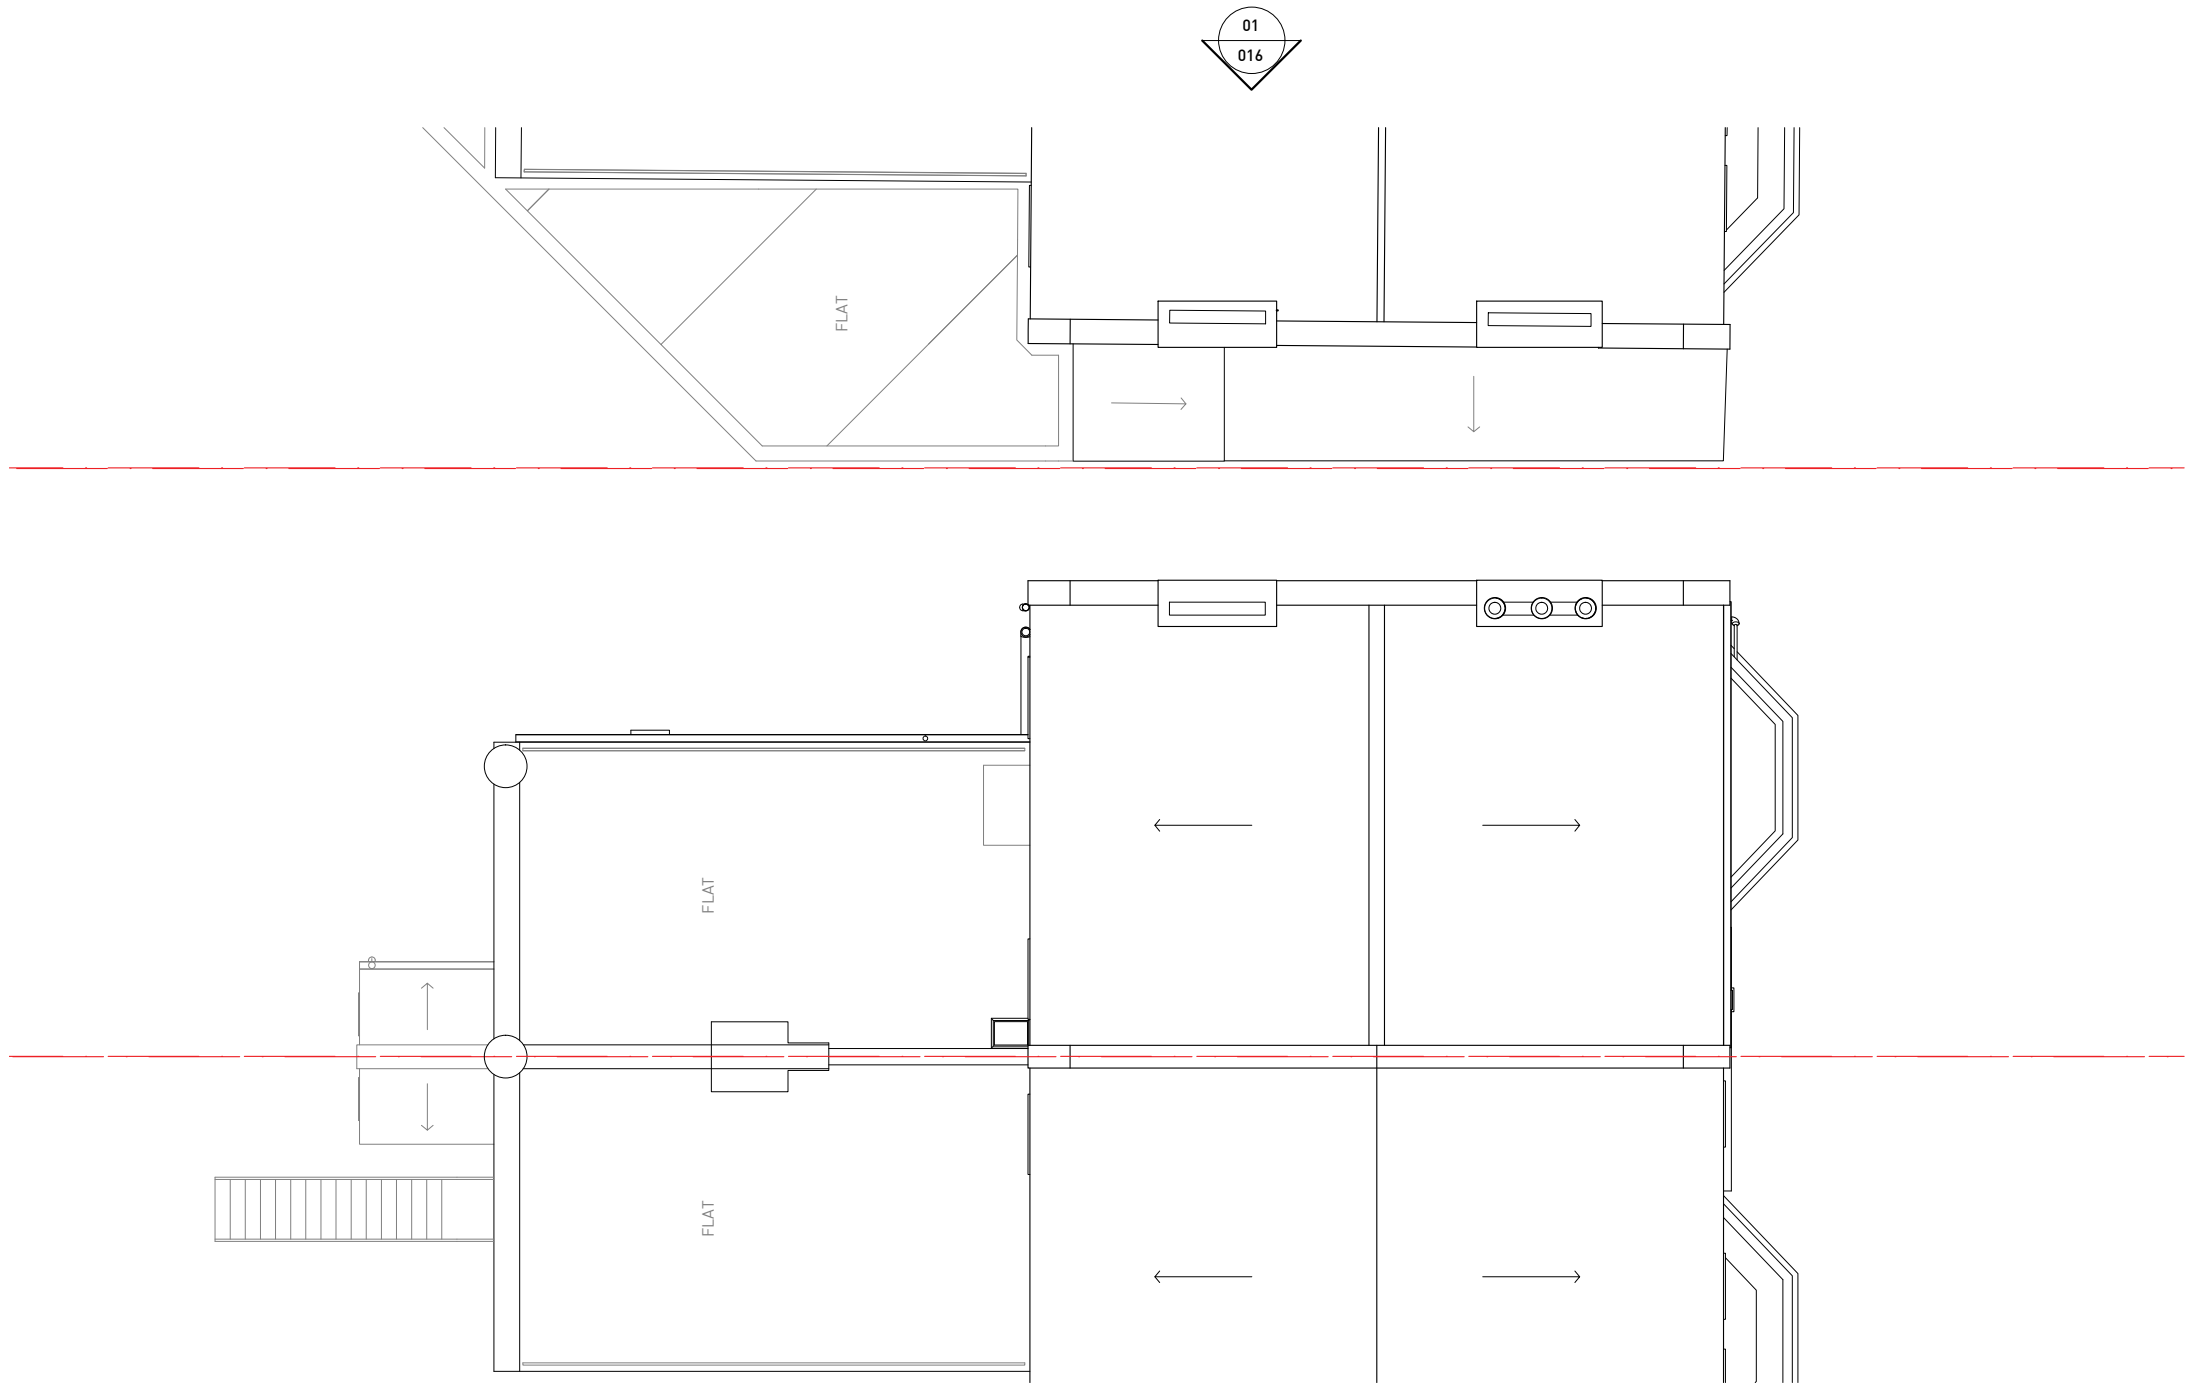


01 EXISTING ROOF PLAN
1:100 @ A3

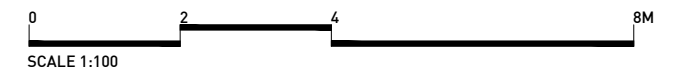

Rev	Date	Description	Drawn	Check
0	27.02.2020	STAGE 2 REPORT - ISSUED FOR CLIENT'S COMMENT	ML	FL
0	20.03.2020	STAGE 2 REPORT - ISSUED FOR CLIENT'S COMMENT	JD	FL
1	17.04.2020	STAGE 3 - ISSUED FOR PLANNING	ML	FL

Do not Scale. Use figured dimensions only. All dimensions to be checked on site.
All drawings to be read in conjunction with the Engineers' drawings. Any discrepancies between consultants drawings to be reported to the Architect before any work commences.
The Contractor's attention is drawn to the Health & Safety matters identified in the Health & Safety plan as being potentially hazardous. These items should not be considered as a complete and final list. The Work Package Contractor's normal Health and Safety obligations still apply when undertaking constructional operations both on and off site.

STAGE 3

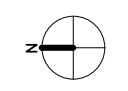

E: info@cf-architects.com
T: 01732 427 123 (Surrey Studio)
T: 01622 535 010 (Kent Studio)
W: cf-architects.com

CF ARCHITECTS

Project:	52 SAVERNAKE ROAD, NW3 2JP
Title:	EXISTING ROOF PLAN
Scale @A3:	1:100
Drawing and CAD File Number:	290(PIA_014)
Rev:	0



01 EXISTING SOUTH ELEVATION
1:100 @ A3



Rev	Date	Description	Drawn	Check
0	27.02.2020	STAGE 2 REPORT - ISSUED FOR CLIENT'S COMMENT	ML	FL
1	20.03.2020	STAGE 2 REPORT - ISSUED FOR CLIENT'S COMMENT	JD	FL
1	17.04.2020	STAGE 3 - ISSUED FOR PLANNING	ML	FL

Do not Scale. Use figured dimensions only. All dimensions to be checked on site.
 All drawings to be read in conjunction with the Engineers' drawings. Any discrepancies between consultants drawings to be reported to the Architect before any work commences.
 The Contractor's attention is drawn to the Health & Safety matters identified in the Health & Safety plan as being potentially hazardous. These items should not be considered as a complete and final list. The Work Package Contractor's normal Health and Safety obligations still apply when undertaking constructional operations both on and off site.

STAGE 3


E: info@cf-architects.com
 T: 01737 427 123 (Surrey Studio)
 T: 01622 535 010 (Kent Studio)
 W: cf-architects.com

CF ARCHITECTS

Project:	52 SAVERNAKE ROAD, NW3 2JP
Title:	EXISTING SOUTH ELEVATION
Scale @A3:	1:100
Drawing and CAD File Number:	290(PIA_015)
Rev:	1



01 EXISTING EAST ELEVATION
1:100 @ A3

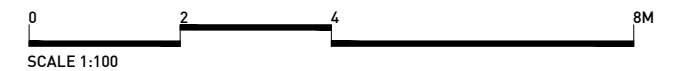

Rev	Date	Description	Drawn	Check
0	27.02.2020	STAGE 2 REPORT - ISSUED FOR CLIENT'S COMMENT	ML	FL
1	20.03.2020	STAGE 2 REPORT - ISSUED FOR CLIENT'S COMMENT	JD	FL
1	17.04.2020	STAGE 3 - ISSUED FOR PLANNING	ML	FL

Do not Scale. Use figured dimensions only. All dimensions to be checked on site.
All drawings to be read in conjunction with the Engineers' drawings. Any discrepancies between consultants drawings to be reported to the Architect before any work commences.
The Contractor's attention is drawn to the Health & Safety matters identified in the Health & Safety plan as being potentially hazardous. These items should not be considered as a complete and final list. The Work Package Contractor's normal Health and Safety obligations still apply when undertaking constructional operations both on and off site.

STAGE 3


E: info@cf-architects.com
T: 01737 437 123 (Surrey Studio)
T: 01622 535 010 (Kent Studio)
W: cf-architects.com



Project:	52 SAVERNAKE ROAD, NW3 2JP
Title:	EXISTING EAST ELEVATION
Scale @A3:	1:100
Drawing and CAD File Number:	290(PIA_016)
Rev:	1



01 EXISTING NORTH ELEVATION
1:100 @ A3

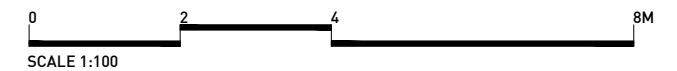

Rev	Date	Description	Drawn	Check
0	27.02.2020	STAGE 2 REPORT - ISSUED FOR CLIENT'S COMMENT	ML	FL
1	20.03.2020	STAGE 2 REPORT - ISSUED FOR CLIENT'S COMMENT	JD	FL
1	17.04.2020	STAGE 3 - ISSUED FOR PLANNING	ML	FL

Do not Scale. Use figured dimensions only. All dimensions to be checked on site.
 All drawings to be read in conjunction with the Engineers' drawings. Any discrepancies between consultants drawings to be reported to the Architect before any work commences.
 The Contractor's attention is drawn to the Health & Safety matters identified in the Health & Safety plan as being potentially hazardous. These items should not be considered as a complete and final list. The Work Package Contractor's normal Health and Safety obligations still apply when undertaking constructional operations both on and off site.

STAGE 3


E: info@cf-architects.com
 T: 01737 437 123 (Surrey Studio)
 T: 01622 535 010 (Kent Studio)
 W: cf-architects.com



Project:	52 SAVERNAKE ROAD, NW3 2JP
Title:	EXISTING NORTH ELEVATION
Scale @A3:	1:100
Drawing and CAD File Number:	290(PIA_017)
Rev:	1



01 EXISTING SECTION AA
1:100 @ A3

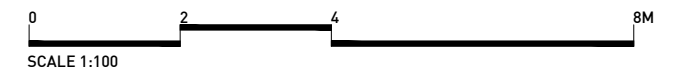

Rev	Date	Description	Drawn	Check
0	27.02.2020	STAGE 2 REPORT - ISSUED FOR CLIENT'S COMMENT	XX	FL
0	17.04.2020	STAGE 3 - ISSUED FOR PLANNING	ML	FL

Do not Scale. Use figured dimensions only. All dimensions to be checked on site.
 All drawings to be read in conjunction with the Engineers' drawings. Any discrepancies between consultants drawings to be reported to the Architect before any work commences.
 The Contractor's attention is drawn to the Health & Safety matters identified in the Health & Safety plan as being potentially hazardous. These items should not be considered as a complete and final list. The Work Package Contractor's normal Health and Safety obligations still apply when undertaking constructional operations both on and off site.


STAGE 3

E: info@cf-architects.com
 T: 01732 427 123 (Surrey Studio)
 T: 01622 535 010 (Kent Studio)
 W: cf-architects.com

CF ARCHITECTS


Project:	52 SAVERNAKE ROAD, NW3 2JP
Title:	EXISTING SECTION AA
Scale @A3:	1:100
Drawing and CAD File Number:	290(PIA_021)
Rev:	0

01
036

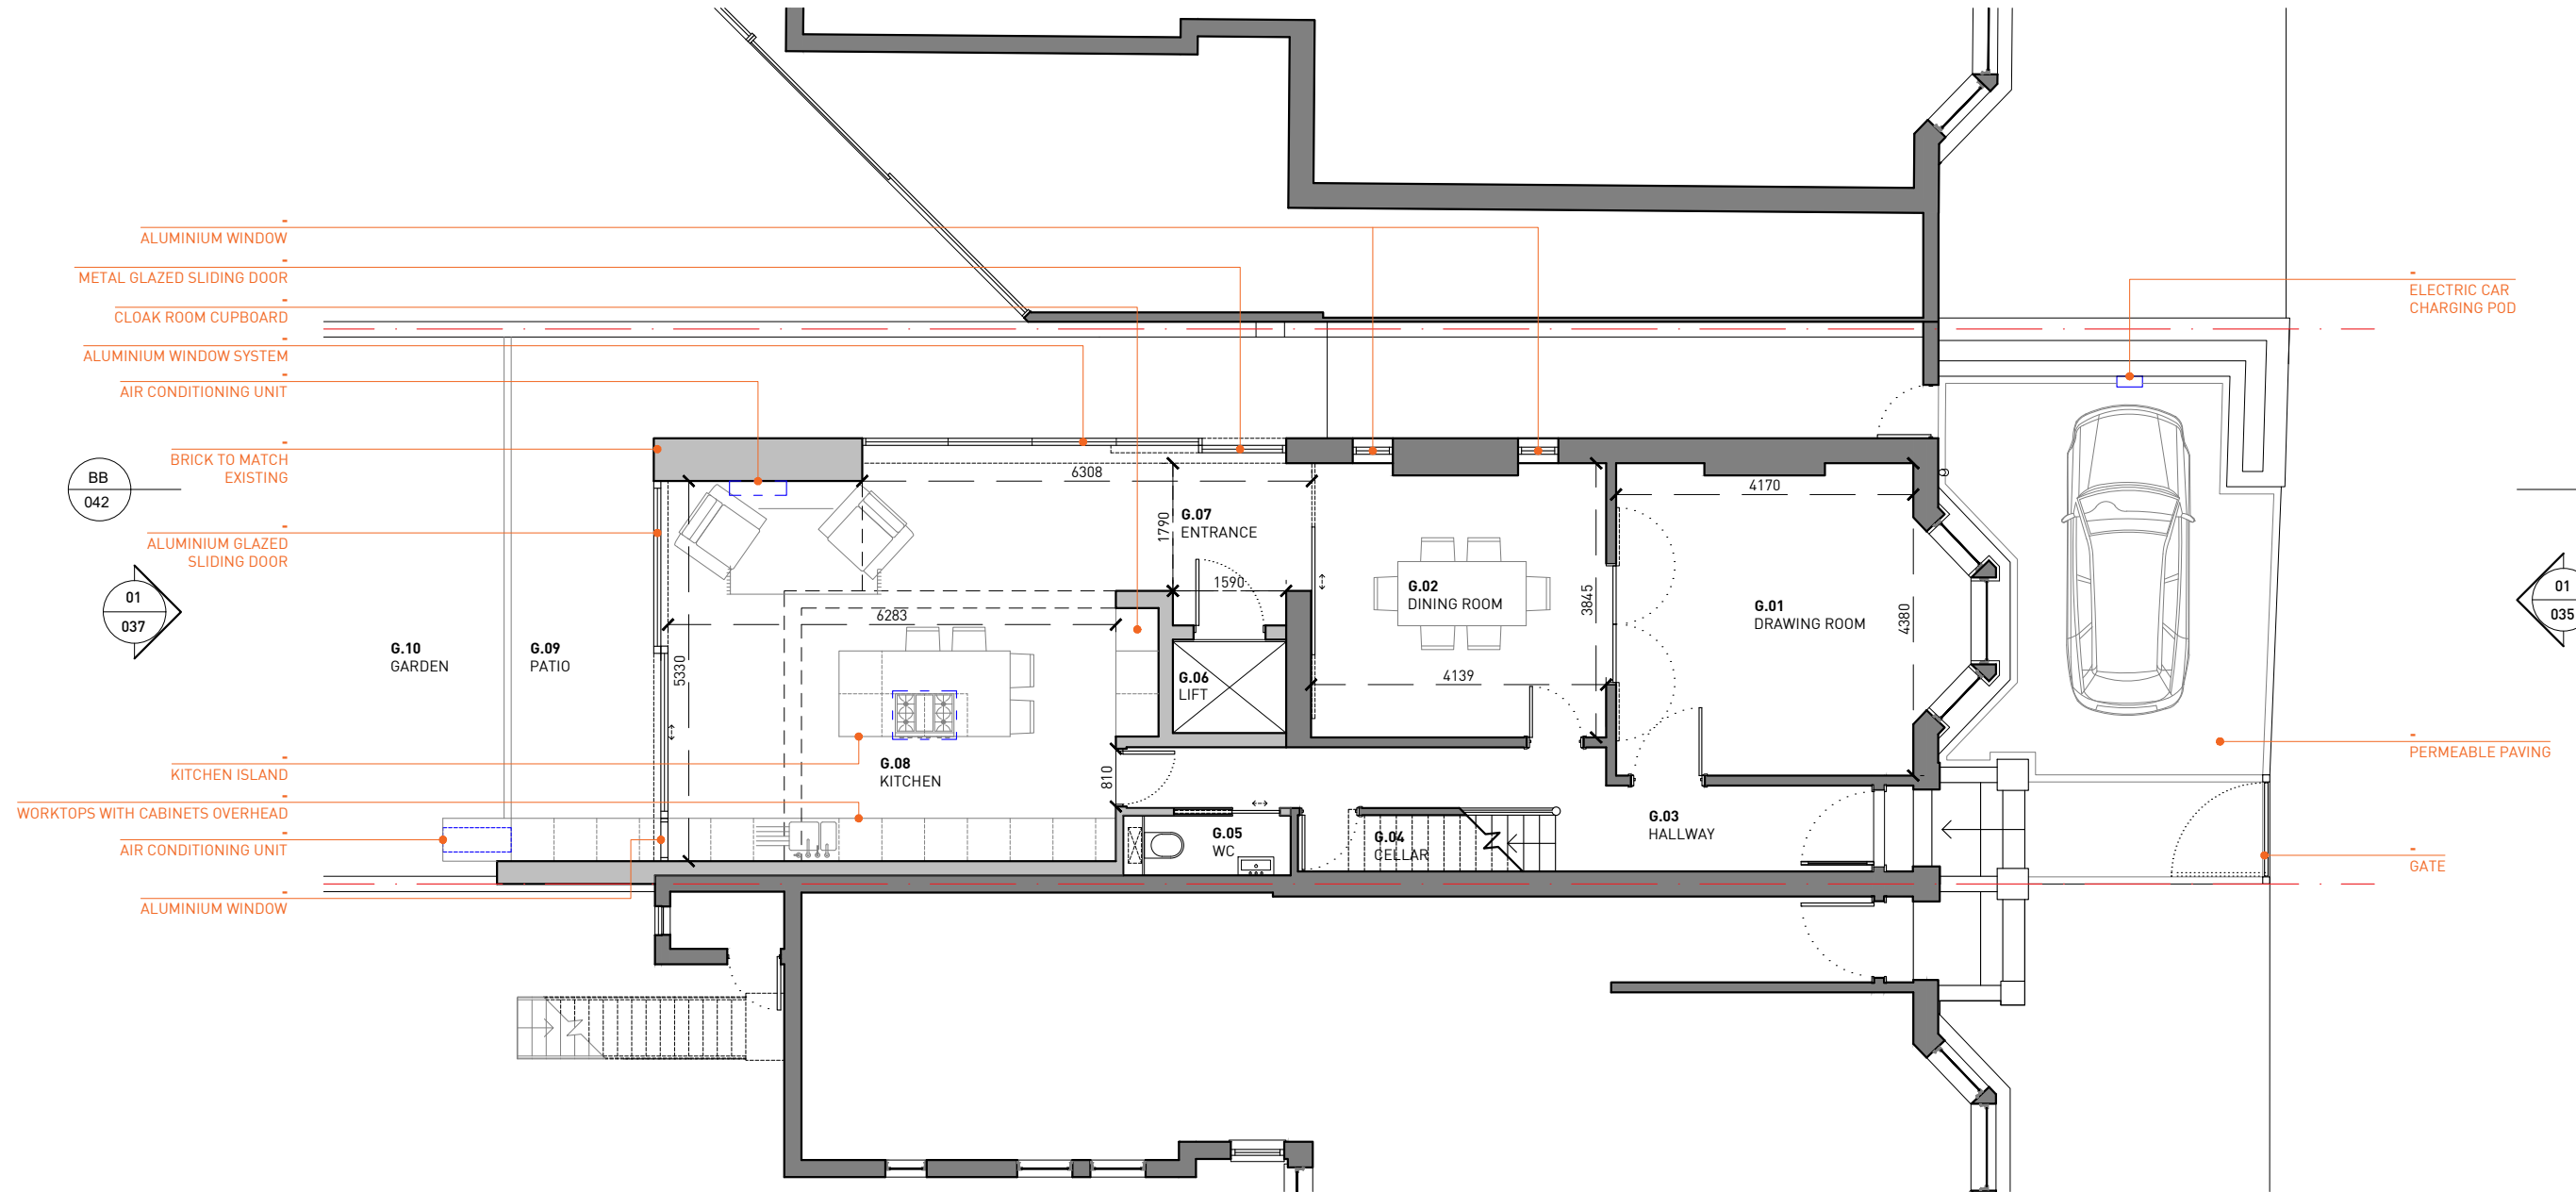

01
035

01 PROPOSED GROUND FLOOR PLAN
1:100 @ A3

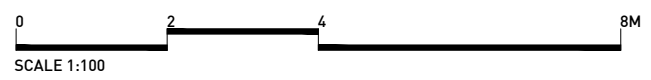

Rev	Date	Description	Drawn	Check
0	27.02.2020	STAGE 2 REPORT - ISSUED FOR CLIENT'S COMMENT	ML	FL
1	20.03.2020	STAGE 2 REPORT - ISSUED FOR CLIENT'S COMMENT	JD	FL
1	17.04.2020	STAGE 3 - ISSUED FOR PLANNING	ML	FL

Do not Scale. Use figured dimensions only. All dimensions to be checked on site.
All drawings to be read in conjunction with the Engineers' drawings. Any discrepancies between consultants drawings to be reported to the Architect before any work commences.
The Contractor's attention is drawn to the Health & Safety matters identified in the Health & Safety plan as being potentially hazardous. These items should not be considered as a complete and final list. The Work Package Contractor's normal Health and Safety obligations still apply when undertaking constructional operations both on and off site.

STAGE 3




E: info@cf-architects.com
T: 01737 437 123 (Surrey Studio)
T: 01622 535 010 (Kent Studio)
W: cf-architects.com

CF ARCHITECTS

Project:	52 SAVERNAKE ROAD, NW3 2JP
Title:	PROPOSED GROUND FLOOR PLAN
Scale @A3:	1:100
Drawing and CAD File Number:	290(PIA_030)
Rev:	1

01 PROPOSED FIRST FLOOR PLAN
1:100 @ A3

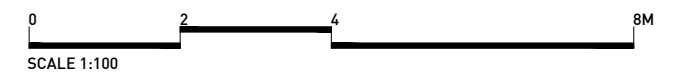

Rev	Date	Description	Drawn	Check
0	27.02.2020	STAGE 2 REPORT - ISSUED FOR CLIENT'S COMMENT	ML	FL
1	20.03.2020	STAGE 2 REPORT - ISSUED FOR CLIENT'S COMMENT	JD	FL
2	17.04.2020	STAGE 3 - ISSUED FOR PLANNING	ML	FL

Do not Scale. Use figured dimensions only. All dimensions to be checked on site.
All drawings to be read in conjunction with the Engineers' drawings. Any discrepancies between consultants drawings to be reported to the Architect before any work commences.
The Contractor's attention is drawn to the Health & Safety matters identified in the Health & Safety plan as being potentially hazardous. These items should not be considered as a complete and final list. The Work Package Contractor's normal Health and Safety obligations still apply when undertaking constructional operations both on and off site.


STAGE 3




E: info@cf-architects.com
T: 01732 4297 123 (Surrey Studio)
T: 01622 535 010 (Kent Studio)
W: cf-architects.com

CF ARCHITECTS

Project:	52 SAVERNAKE ROAD, NW3 2JP
Title:	PROPOSED FIRST FLOOR PLAN
Scale @A3:	1:100
Drawing and CAD File Number:	290(PIA_031)
Rev:	2

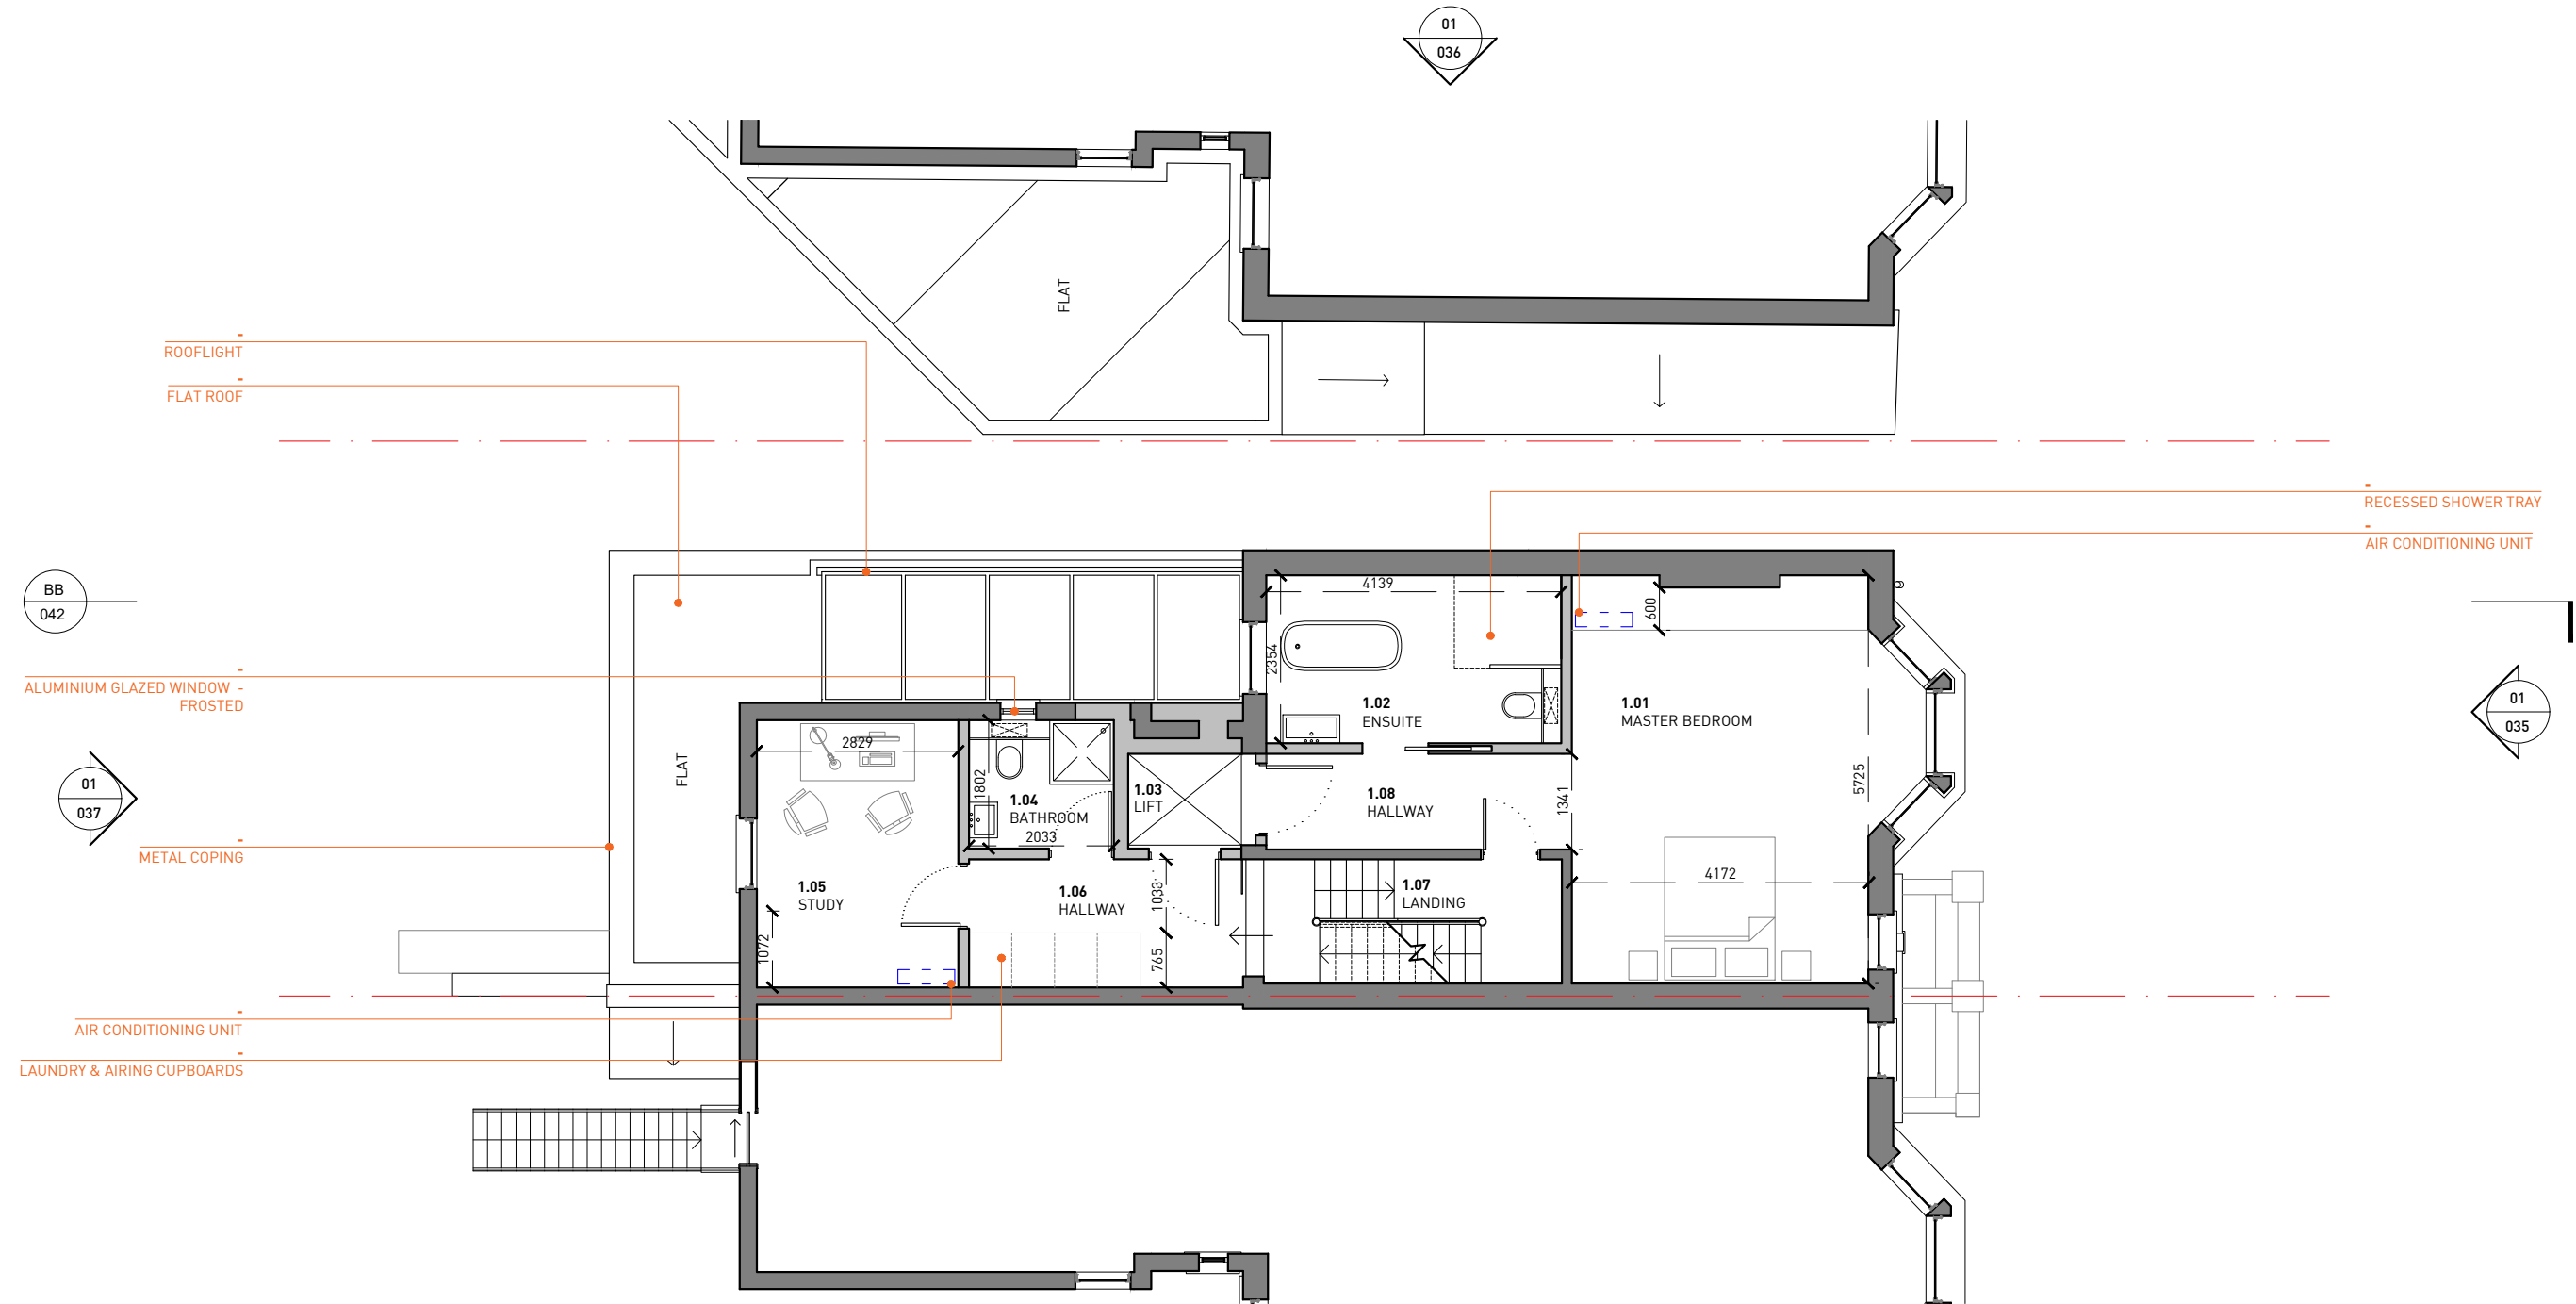


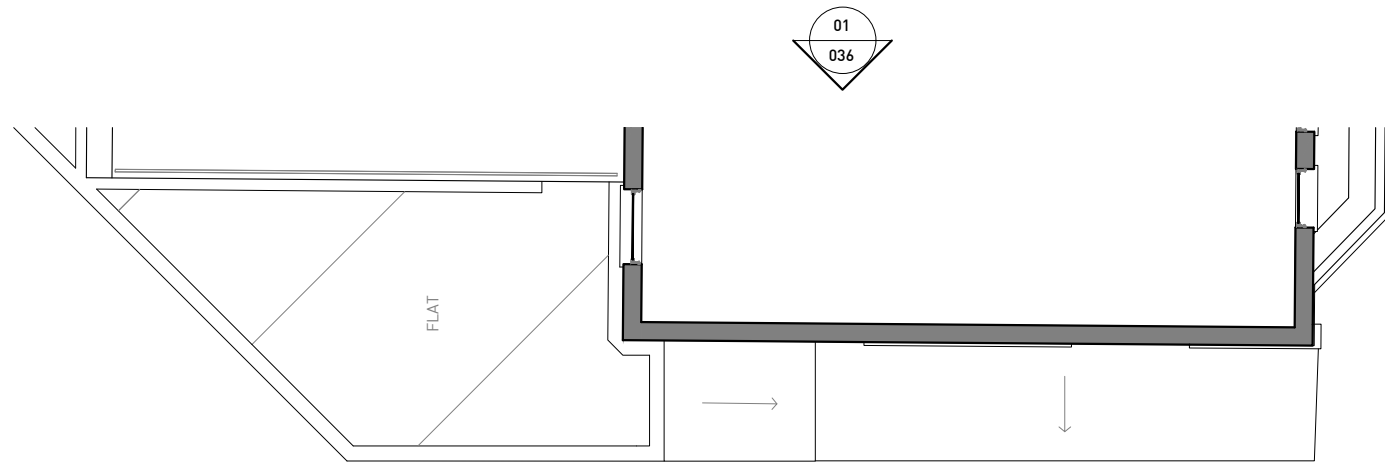

BB
042


01
037

- ALUMINIUM WINDOW
- TILED TERRACE
- SLIDING DOOR SYSTEM

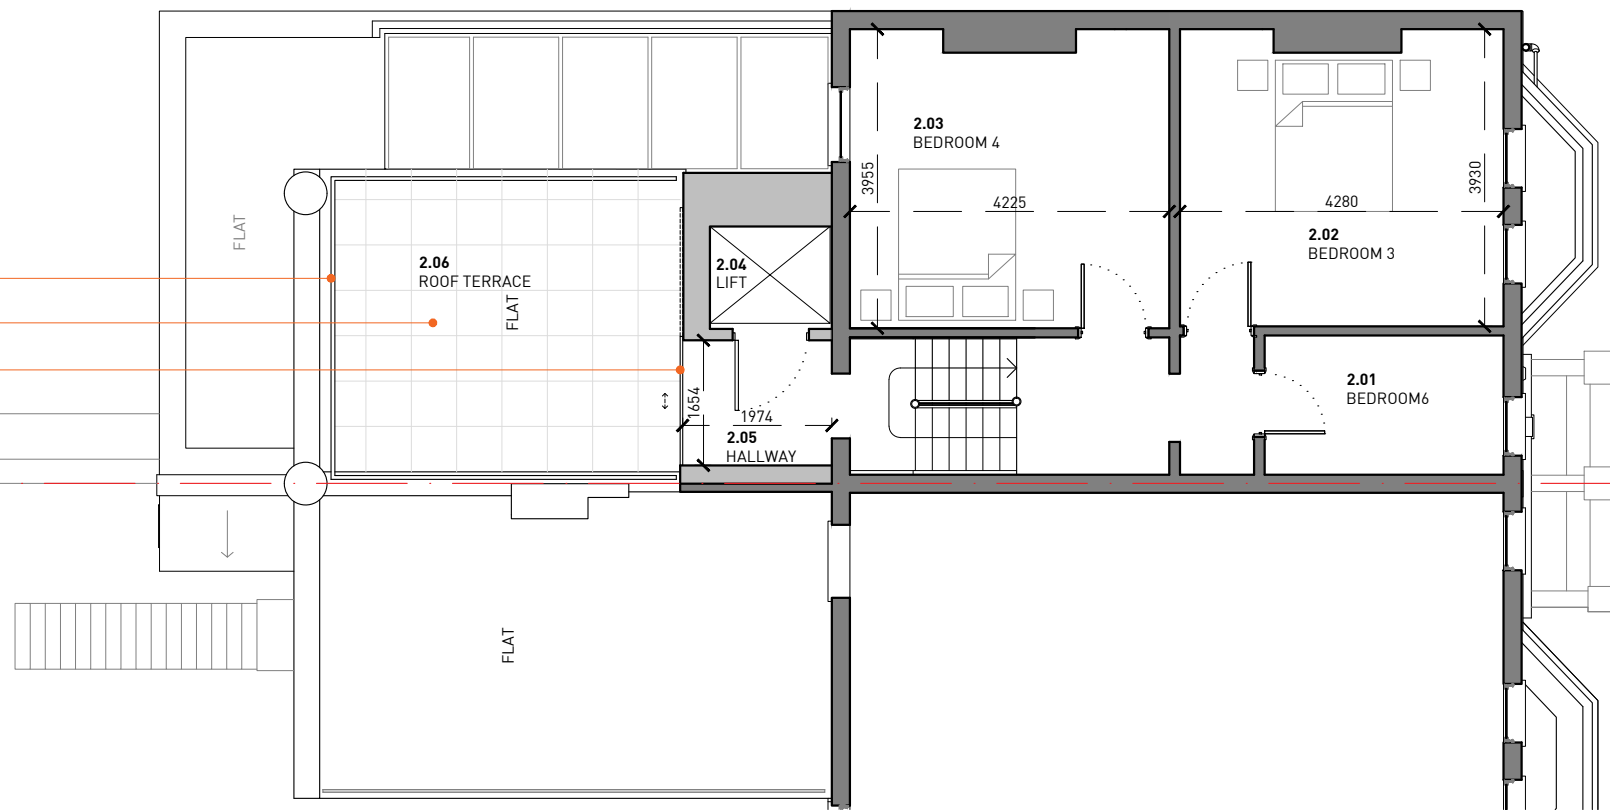

01
035


01 PROPOSED SECOND FLOOR PLAN
1:100 @ A3

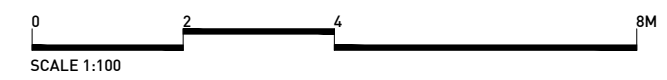

Rev	Date	Description	Drawn	Check
0	27.02.2020	STAGE 2 REPORT - ISSUED FOR CLIENT'S COMMENT	ML	FL
1	20.03.2020	STAGE 2 REPORT - ISSUED FOR CLIENT'S COMMENT	JD	FL
1	17.04.2020	STAGE 3 - ISSUED FOR PLANNING	ML	FL

Do not Scale. Use figured dimensions only. All dimensions to be checked on site.
All drawings to be read in conjunction with the Engineers' drawings. Any discrepancies between consultants drawings to be reported to the Architect before any work commences.
The Contractor's attention is drawn to the Health & Safety matters identified in the Health & Safety plan as being potentially hazardous. These items should not be considered as a complete and final list. The Work Package Contractor's normal Health and Safety obligations still apply when undertaking constructional operations both on and off site.


STAGE 3

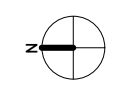

E: info@cf-architects.com
T: 01732 427 123 (Surrey Studio)
T: 01622 535 010 (Kent Studio)
W: cf-architects.com

CF ARCHITECTS


Project:	52 SAVERNAKE ROAD, NW3 2JP
Title:	PROPOSED SECOND FLOOR PLAN
Scale @A3:	1:100
Drawing and CAD File Number:	290(PIA_032)
Rev:	1

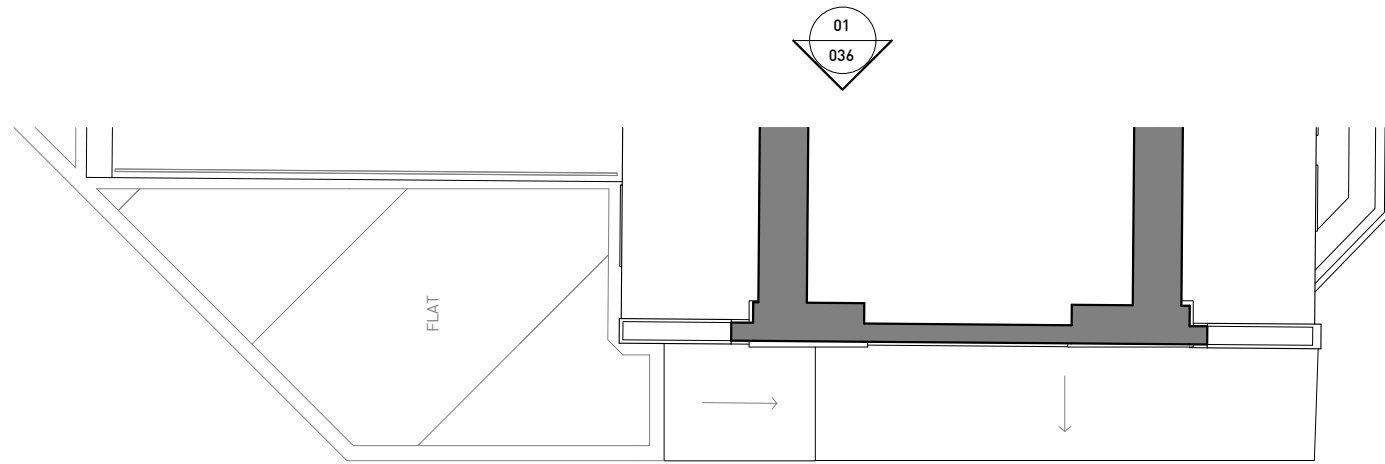


BB
042

01
037

01
035

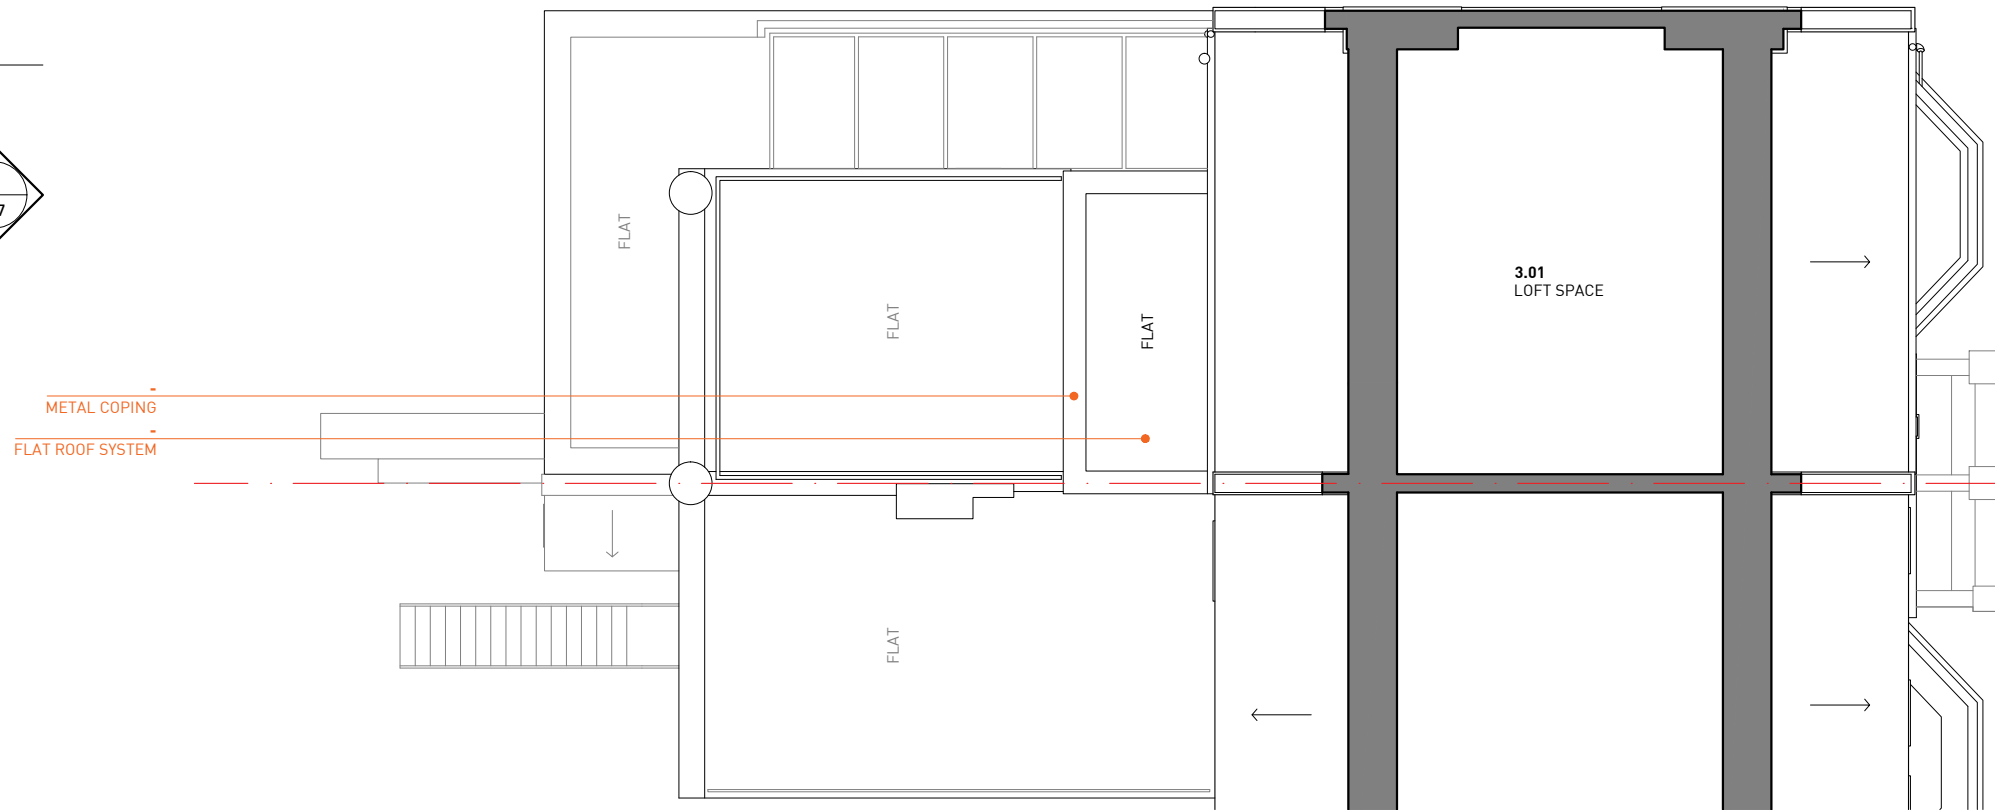

01 PROPOSED THIRD FLOOR PLAN
1:100 @ A3

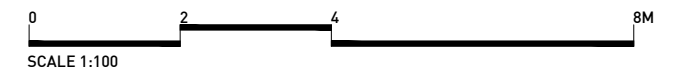

Rev	Date	Description	Drawn	Check
0	27.02.2020	STAGE 2 REPORT - ISSUED FOR CLIENT'S COMMENT	ML	FL
1	20.03.2020	STAGE 2 REPORT - ISSUED FOR CLIENT'S COMMENT	JD	FL
1	17.04.2020	STAGE 3 - ISSUED FOR PLANNING	ML	FL

Do not Scale. Use figured dimensions only. All dimensions to be checked on site.
All drawings to be read in conjunction with the Engineers' drawings. Any discrepancies between consultants drawings to be reported to the Architect before any work commences.
The Contractor's attention is drawn to the Health & Safety matters identified in the Health & Safety plan as being potentially hazardous. These items should not be considered as a complete and final list. The Work Package Contractor's normal Health and Safety obligations still apply when undertaking constructional operations both on and off site.

STAGE 3




E: info@cf-architects.com
T: 01737 437 123 (Surrey Studio)
T: 01622 535 010 (Kent Studio)
W: cf-architects.com

CF ARCHITECTS


Project: 52 SAVERNAKE ROAD, NW3 2JP

Title: PROPOSED THIRD FLOOR PLAN

Scale @A3: 1:100 Drawing and CAD File Number: 290(PIA_033 Rev: 1

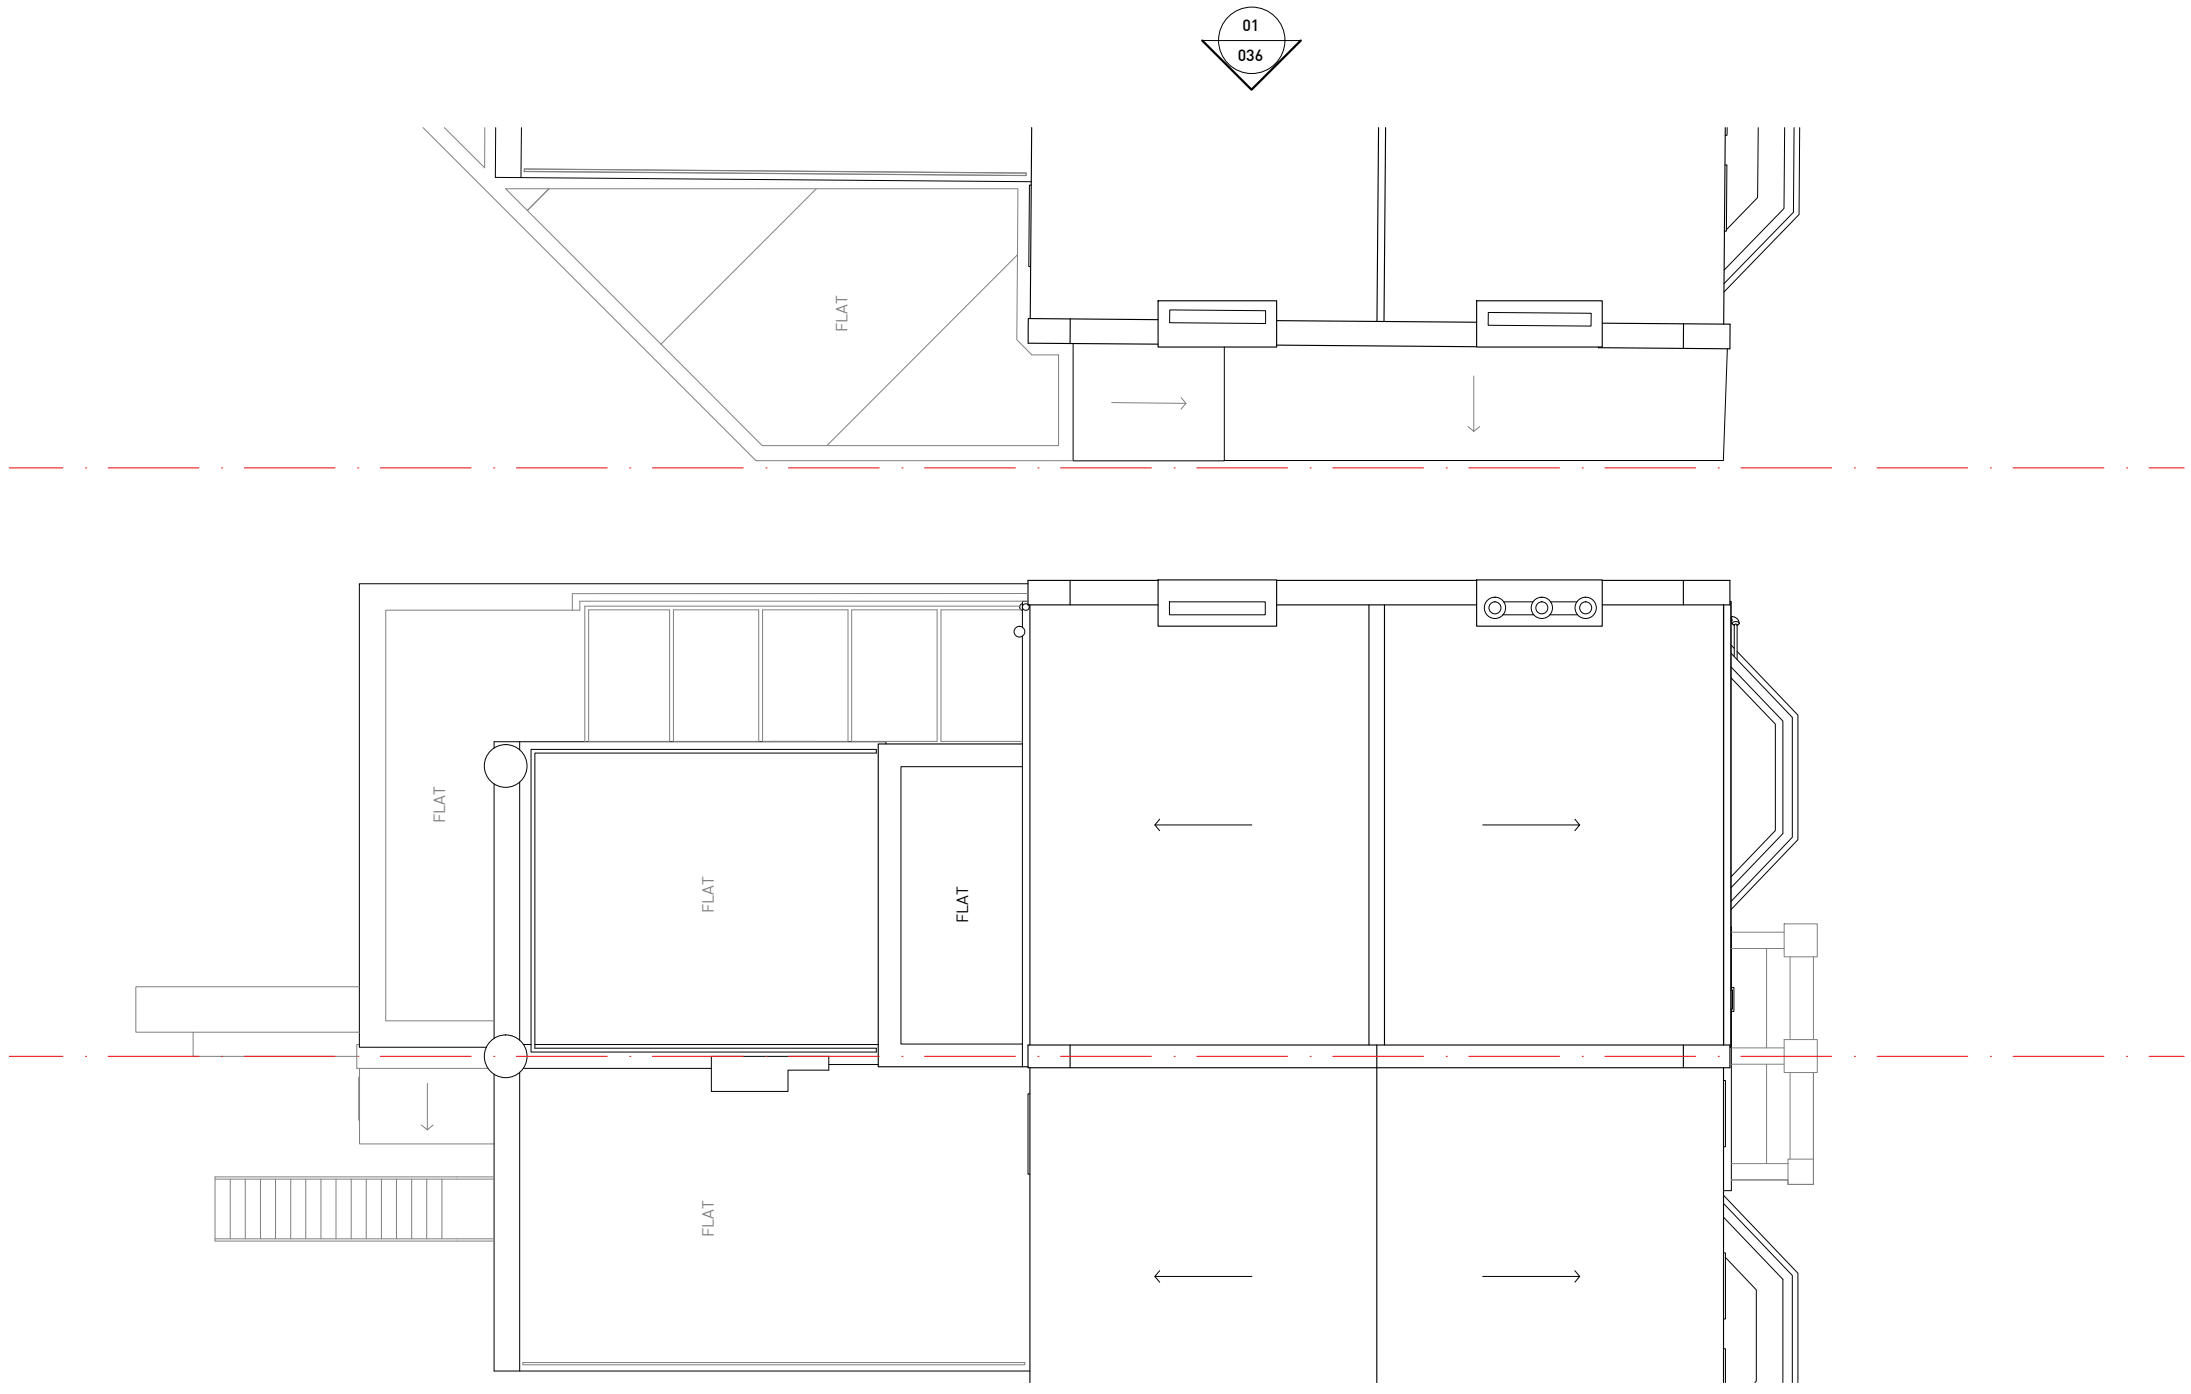

01 PROPOSED ROOF PLAN
1:100 @ A3

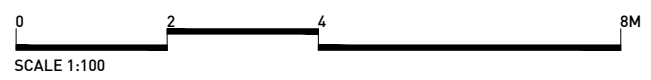

Rev	Date	Description	Drawn	Check
0	27.02.2020	STAGE 2 REPORT - ISSUED FOR CLIENT'S COMMENT	ML	FL
1	20.03.2020	STAGE 2 REPORT - ISSUED FOR CLIENT'S COMMENT	JD	FL
1	17.04.2020	STAGE 3 - ISSUED FOR PLANNING	ML	FL

Do not Scale. Use figured dimensions only. All dimensions to be checked on site.
All drawings to be read in conjunction with the Engineers' drawings. Any discrepancies between consultants drawings to be reported to the Architect before any work commences.
The Contractor's attention is drawn to the Health & Safety matters identified in the Health & Safety plan as being potentially hazardous. These items should not be considered as a complete and final list. The Work Package Contractor's normal Health and Safety obligations still apply when undertaking constructional operations both on and off site.

STAGE 3




E: info@cf-architects.com
T: 01737 437 123 (Surrey Studio)
T: 01622 535 010 (Kent Studio)
W: cf-architects.com

CF ARCHITECTS

Project:	52 SAVERNAKE ROAD, NW3 2JP
Title:	PROPOSED ROOF PLAN
Scale @A3:	1:100
Drawing and CAD File Number:	290(PIA_034)
Rev:	1



01 PROPOSED SOUTH ELEVATION
1:100 @ A3

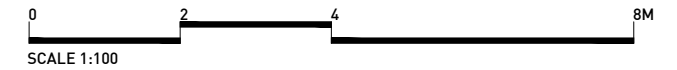

Rev	Date	Description	Drawn	Check
0	27.02.2020	STAGE 2 REPORT - ISSUED FOR CLIENT'S COMMENT	ML	FL
1	20.03.2020	STAGE 2 REPORT - ISSUED FOR CLIENT'S COMMENT	JD	FL
1	17.04.2020	STAGE 3 - ISSUED FOR PLANNING	ML	FL


Do not Scale. Use figured dimensions only. All dimensions to be checked on site.
All drawings to be read in conjunction with the Engineers' drawings. Any discrepancies between consultants drawings to be reported to the Architect before any work commences.
The Contractor's attention is drawn to the Health & Safety matters identified in the Health & Safety plan as being potentially hazardous. These items should not be considered as a complete and final list. The Work Package Contractor's normal Health and Safety obligations still apply when undertaking constructional operations both on and off site.

STAGE 3


E: info@cf-architects.com
T: 01737 437 123 (Surrey Studio)
T: 01622 535 010 (Kent Studio)
W: cf-architects.com

CF ARCHITECTS

Project:	52 SAVERNAKE ROAD, NW3 2JP
Title:	PROPOSED SOUTH ELEVATION
Scale @A3:	1:100
Drawing and CAD File Number:	290(PIA_035)
Rev:	1

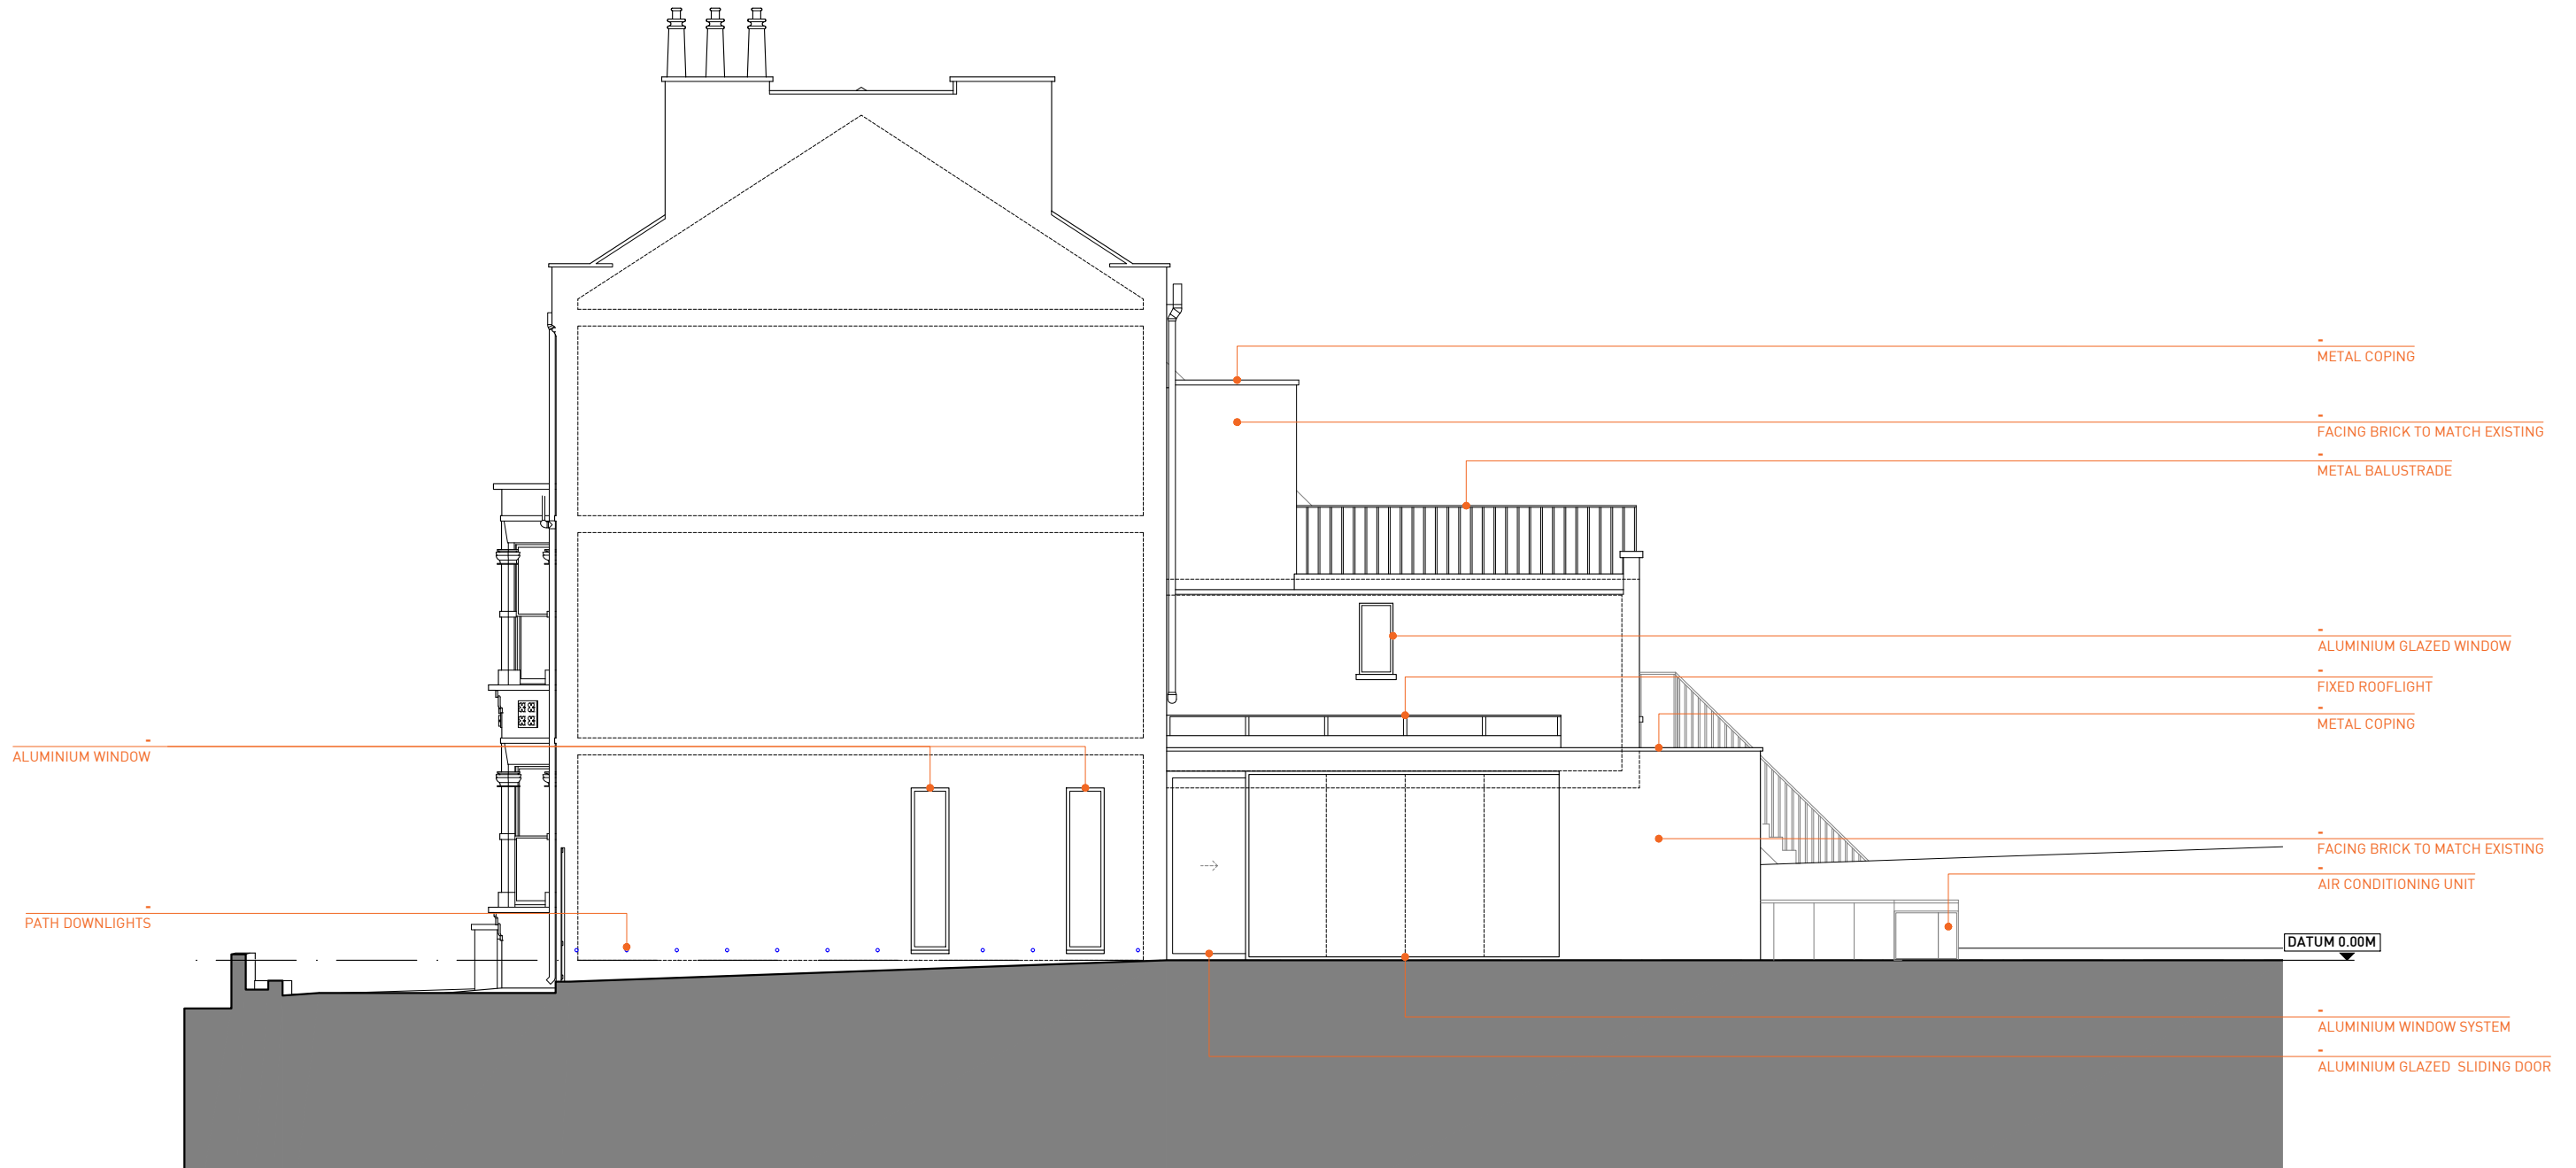

01 PROPOSED EAST ELEVATION
1:100 @ A3

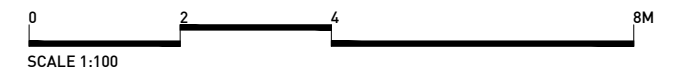

Rev	Date	Description	Drawn	Check
0	27.02.2020	STAGE 2 REPORT - ISSUED FOR CLIENT'S COMMENT	ML	FL
1	20.03.2020	STAGE 2 REPORT - ISSUED FOR CLIENT'S COMMENT	JD	FL
1	17.04.2020	STAGE 3 - ISSUED FOR PLANNING	ML	FL


Do not Scale. Use figured dimensions only. All dimensions to be checked on site.
All drawings to be read in conjunction with the Engineers' drawings. Any discrepancies between consultants drawings to be reported to the Architect before any work commences.
The Contractor's attention is drawn to the Health & Safety matters identified in the Health & Safety plan as being potentially hazardous. These items should not be considered as a complete and final list. The Work Package Contractor's normal Health and Safety obligations still apply when undertaking constructional operations both on and off site.

STAGE 3


E: info@cf-architects.com
T: 01732 427 123 (Surrey Studio)
T: 01622 535 010 (Kent Studio)
W: cf-architects.com

CF ARCHITECTS

Project:	52 SAVERNAKE ROAD, NW3 2JP
Title:	PROPOSED EAST ELEVATION
Scale @A3:	1:100
Drawing and CAD File Number:	290(PIA)_036
Rev:	1

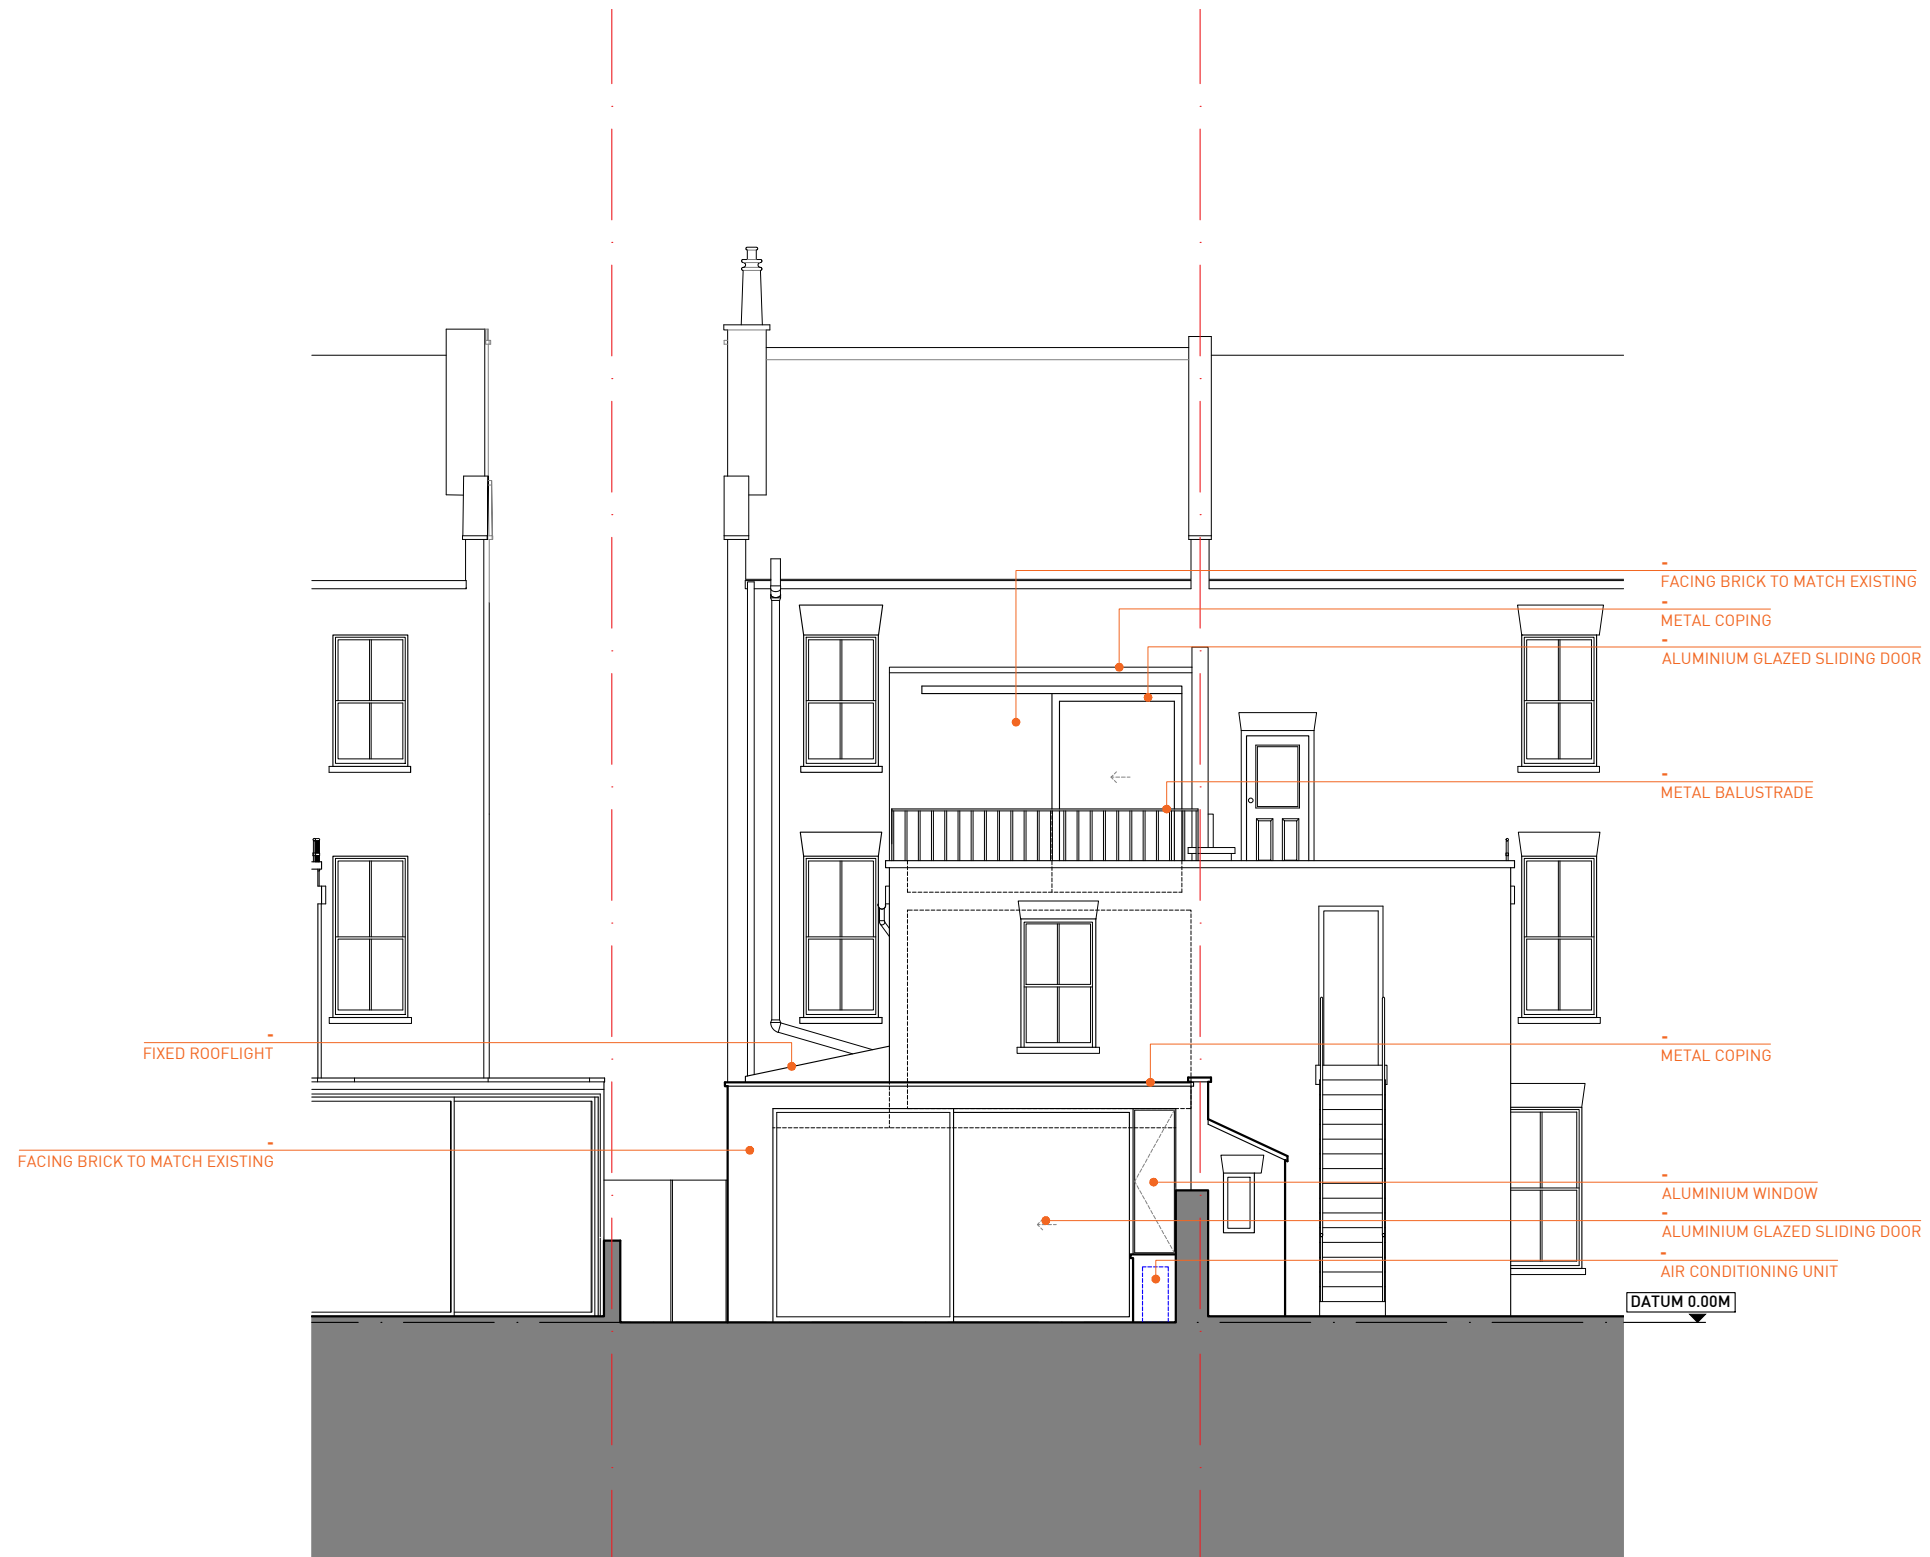

01 PROPOSED NORTH ELEVATION
1:100 @ A3

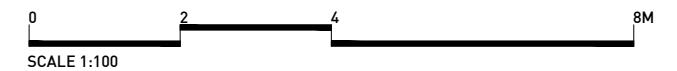

Rev	Date	Description	Drawn	Check
0	27.02.2020	STAGE 2 REPORT - ISSUED FOR CLIENT'S COMMENT	ML	FL
1	20.03.2020	STAGE 2 REPORT - ISSUED FOR CLIENT'S COMMENT	JD	FL
1	17.04.2020	STAGE 3 - ISSUED FOR PLANNING	ML	FL


Do not Scale. Use figured dimensions only. All dimensions to be checked on site.
All drawings to be read in conjunction with the Engineers' drawings. Any discrepancies between consultants drawings to be reported to the Architect before any work commences.
The Contractor's attention is drawn to the Health & Safety matters identified in the Health & Safety plan as being potentially hazardous. These items should not be considered as a complete and final list. The Work Package Contractor's normal Health and Safety obligations still apply when undertaking constructional operations both on and off site.

STAGE 3


E: info@cf-architects.com
T: 01737 437 123 (Surrey Studio)
T: 01622 535 010 (Kent Studio)
W: cf-architects.com

CF ARCHITECTS

Project:	52 SAVERNAKE ROAD, NW3 2JP
Title:	PROPOSED NORTH ELEVATION
Scale @A3:	1:100
Drawing and CAD File Number:	290(PIA_037)
Rev:	1

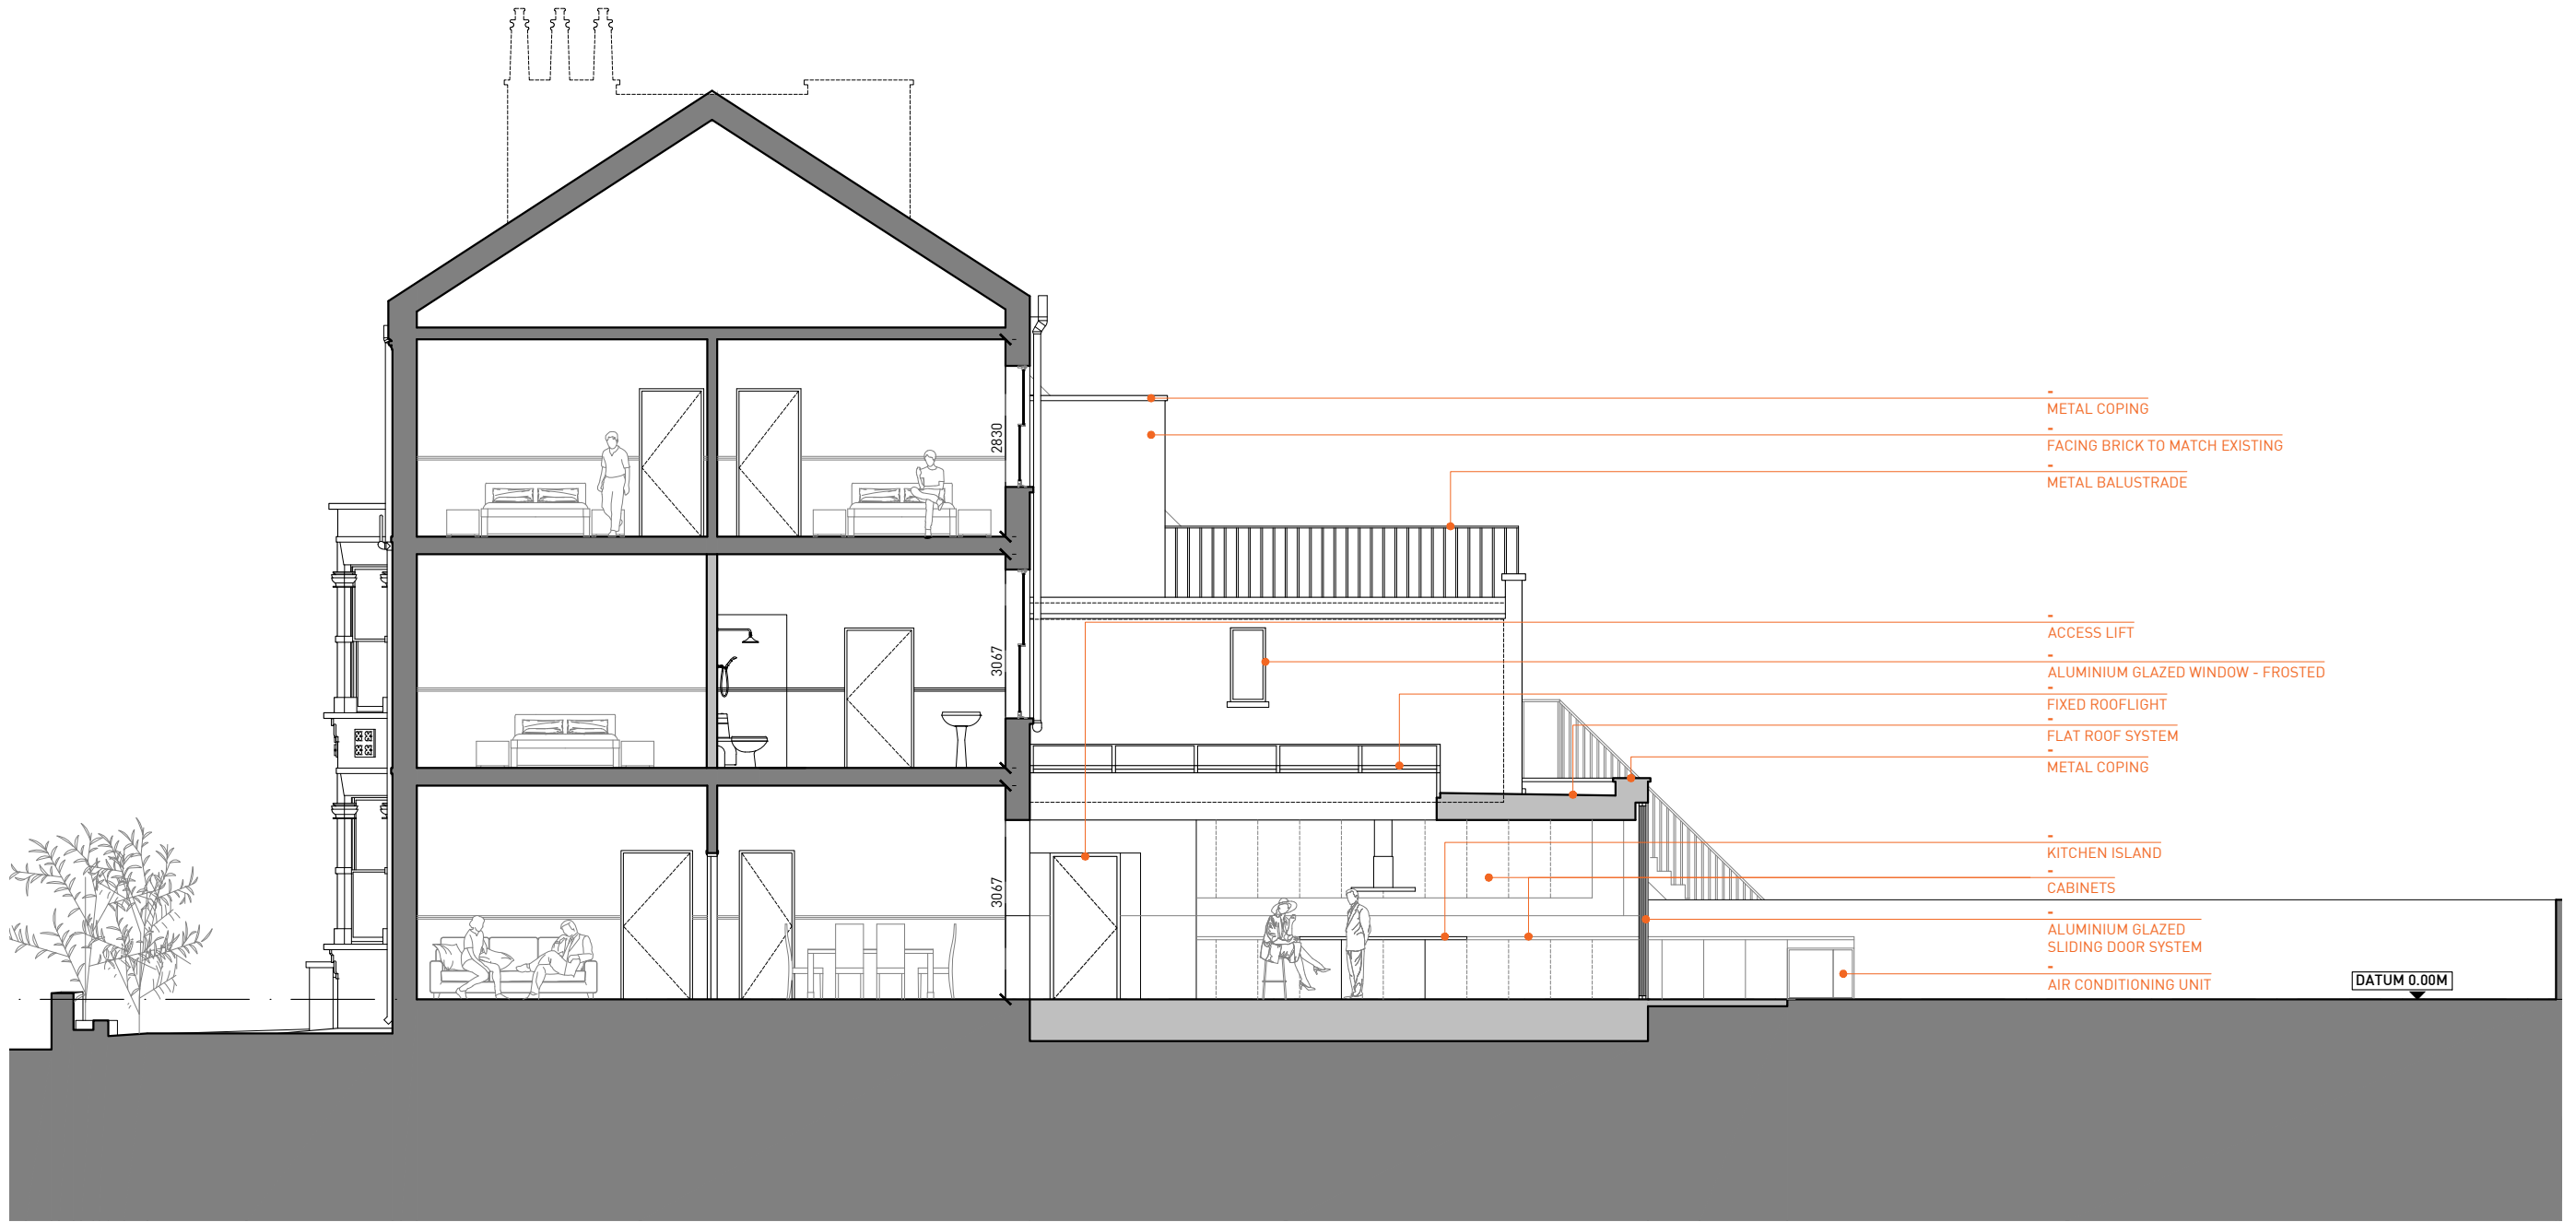

01 PROPOSED SECTION BB
1:100 @ A3

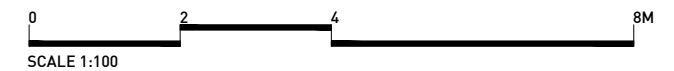

Rev	Date	Description	Drawn	Check
0	20.03.2020	STAGE 2 REPORT - ISSUED FOR CLIENT'S COMMENT	JD	FL
1	17.04.2020	STAGE 3 - ISSUED FOR PLANNING	ML	FL

Do not Scale. Use figured dimensions only. All dimensions to be checked on site.
 All drawings to be read in conjunction with the Engineers' drawings. Any discrepancies between consultants drawings to be reported to the Architect before any work commences.
 The Contractor's attention is drawn to the Health & Safety matters identified in the Health & Safety plan as being potentially hazardous. These items should not be considered as a complete and final list. The Work Package Contractor's normal Health and Safety obligations still apply when undertaking constructional operations both on and off site.

STAGE 3

E: info@cf-architects.com
 T: 01737 437 123 (Surrey Studio)
 T: 01622 535 010 (Kent Studio)
 W: cf-architects.com

CF ARCHITECTS

Project:	52 SAVERNAKE ROAD, NW3 2JP
Title:	PROPOSED SECTION BB
Scale @A3:	1:100
Drawing and CAD File Number:	290(PIA)_042
Rev:	1