


110

GAISFORD STREET

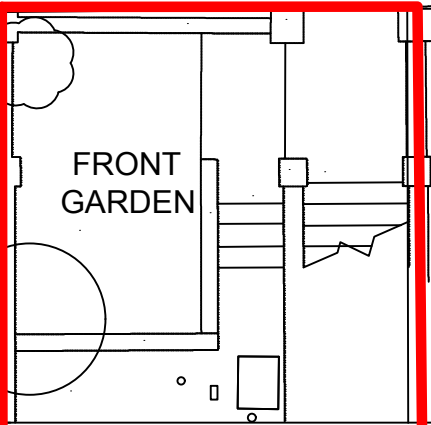

121a

127


115

REAR GARDEN

ARBOUR



SHED

GENERAL NOTE:
These plans and specifications prepared by Tahera Rouf as instruments of professional service shall remain the property of Tahera Rouf.
These plans may not be copied or re-used without the express written consent of the Architect. The use of these plans for construction is permitted only when specifically released construction reference by a dated authorized signature.
These plans are project and site specific and shall only be used for their intended purpose unless otherwise permitted by written consent of the Architect.
All dimensions shown are indicative and must be double checked on site by the Contractor. All dimensions in millimeters unless otherwise stated. Any inconsistencies found must be reported to the Architect.
This drawings to be read in conjunction with other relevant drawings and specifications issued by Architect or Consultant.

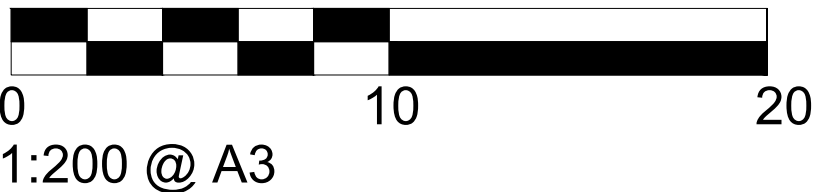

REVISIONS		
-	19.04.2020	Issued for planning

STAGE 3 - PLANNING		
Do not scale from this drawing Confirm all dimensions on site		
Tahera Rouf rouftahera@hotmail.com		
DWG 1901	EX 001	-
Filename: 121A Gaisford Street		
Site Plan Scale 1:100@A1 / 1:200@A3 Drawn by TR	Date: January 2020 -	

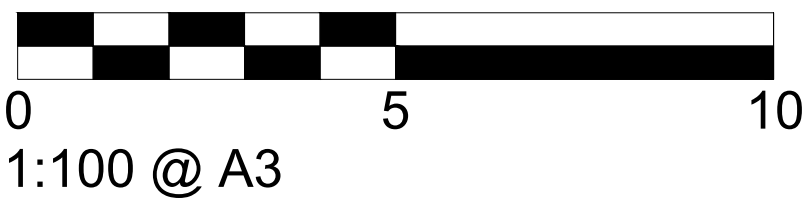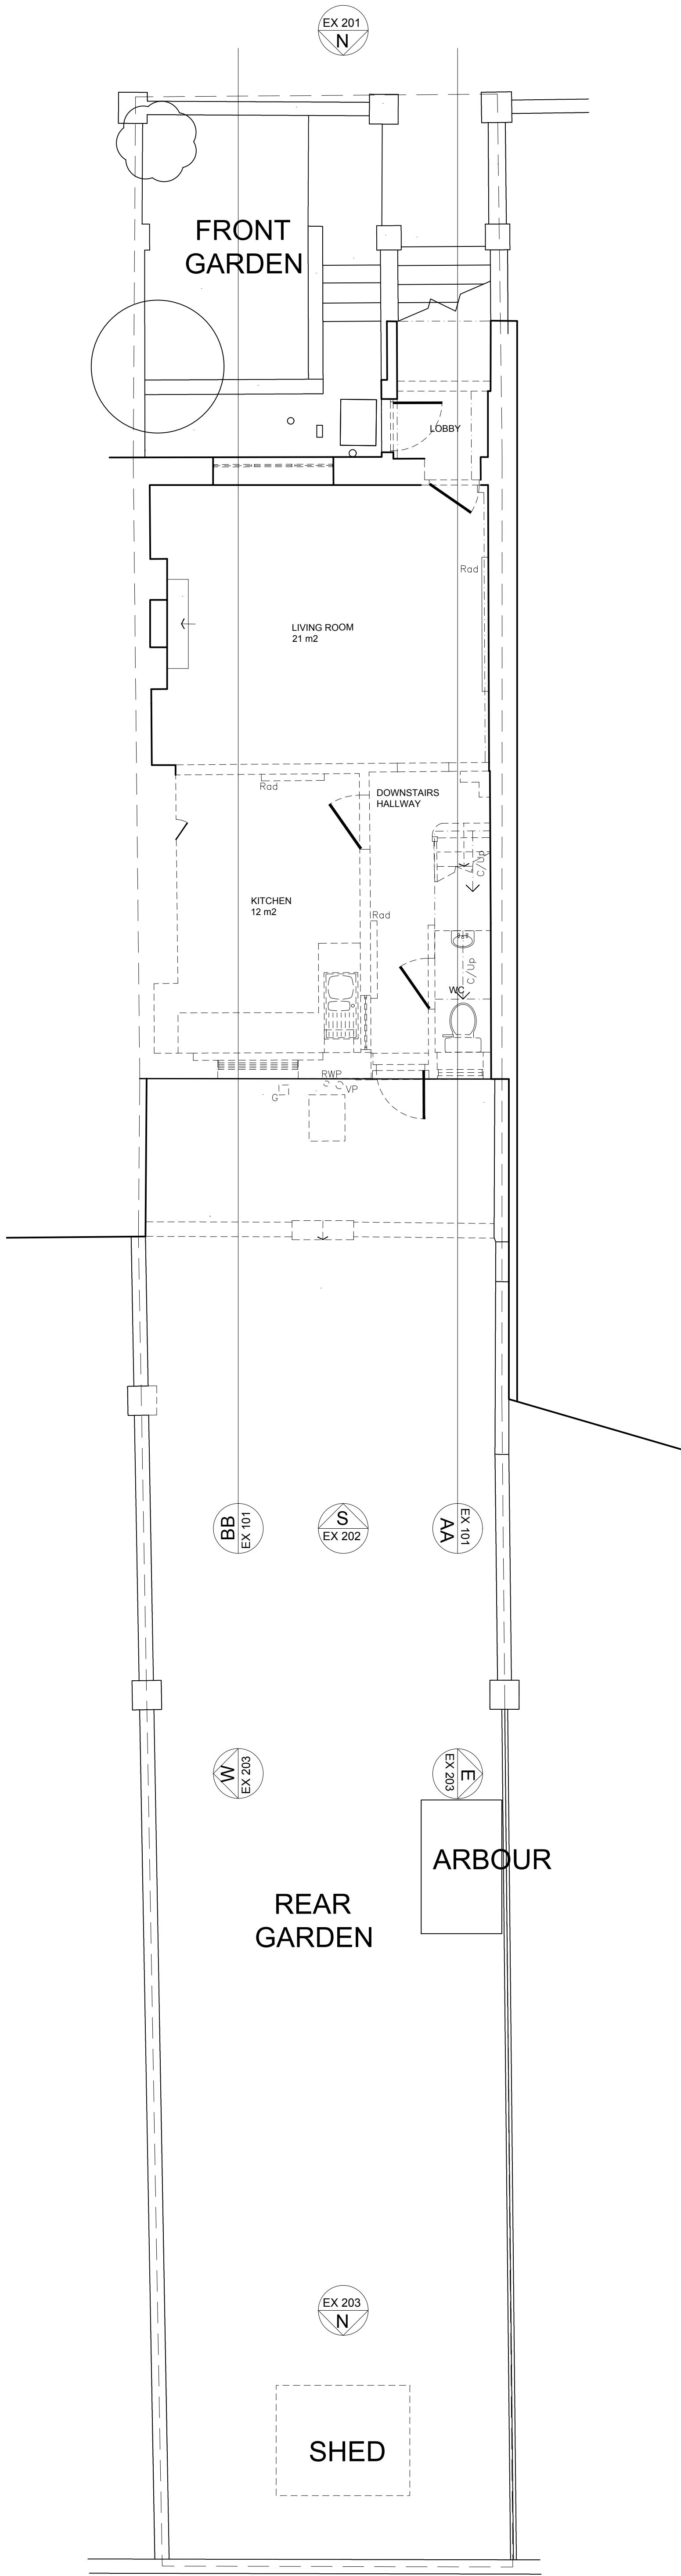

Demolition Works

- Indicates proposed demolition
- Property boundary

Revisions		
-	19.04.2020	Issued for planning

GENERAL NOTE:

These plans and specifications prepared by Tahera Rouf as instruments of professional service shall remain the property of Tahera Rouf.

These plans may not be copied or re-used without the express written consent of the Architect. The use of these plans for construction is permitted only when specifically released construction reference by a stated authorised signature.

These plans are project and site specific and shall only be used for their intended purpose unless otherwise permitted by written consent of the Architect.

All dimensions shown are indicative and must be double checked on site by the Contractor. All dimensions in millimeters unless otherwise stated. Any inconsistencies found must be reported to the Architect.



This drawings to be read in conjunction with other relevant drawings and specifications issued by Architect or Consultant.

STAGE 3 - PLANNING

N	Do not scale from this drawing Confirm all dimensions on site
Tahera Rouf rouftahera@hotmail.com	

DWG 1901	EX 002	-
----------	--------	---

Filename:		
121a Gaisford Street		
Existing Lower Ground Plan Scale 1:50@A1 / 1:100@A3	Date: January 2020	-
Drawn by TR	-	

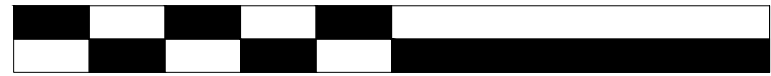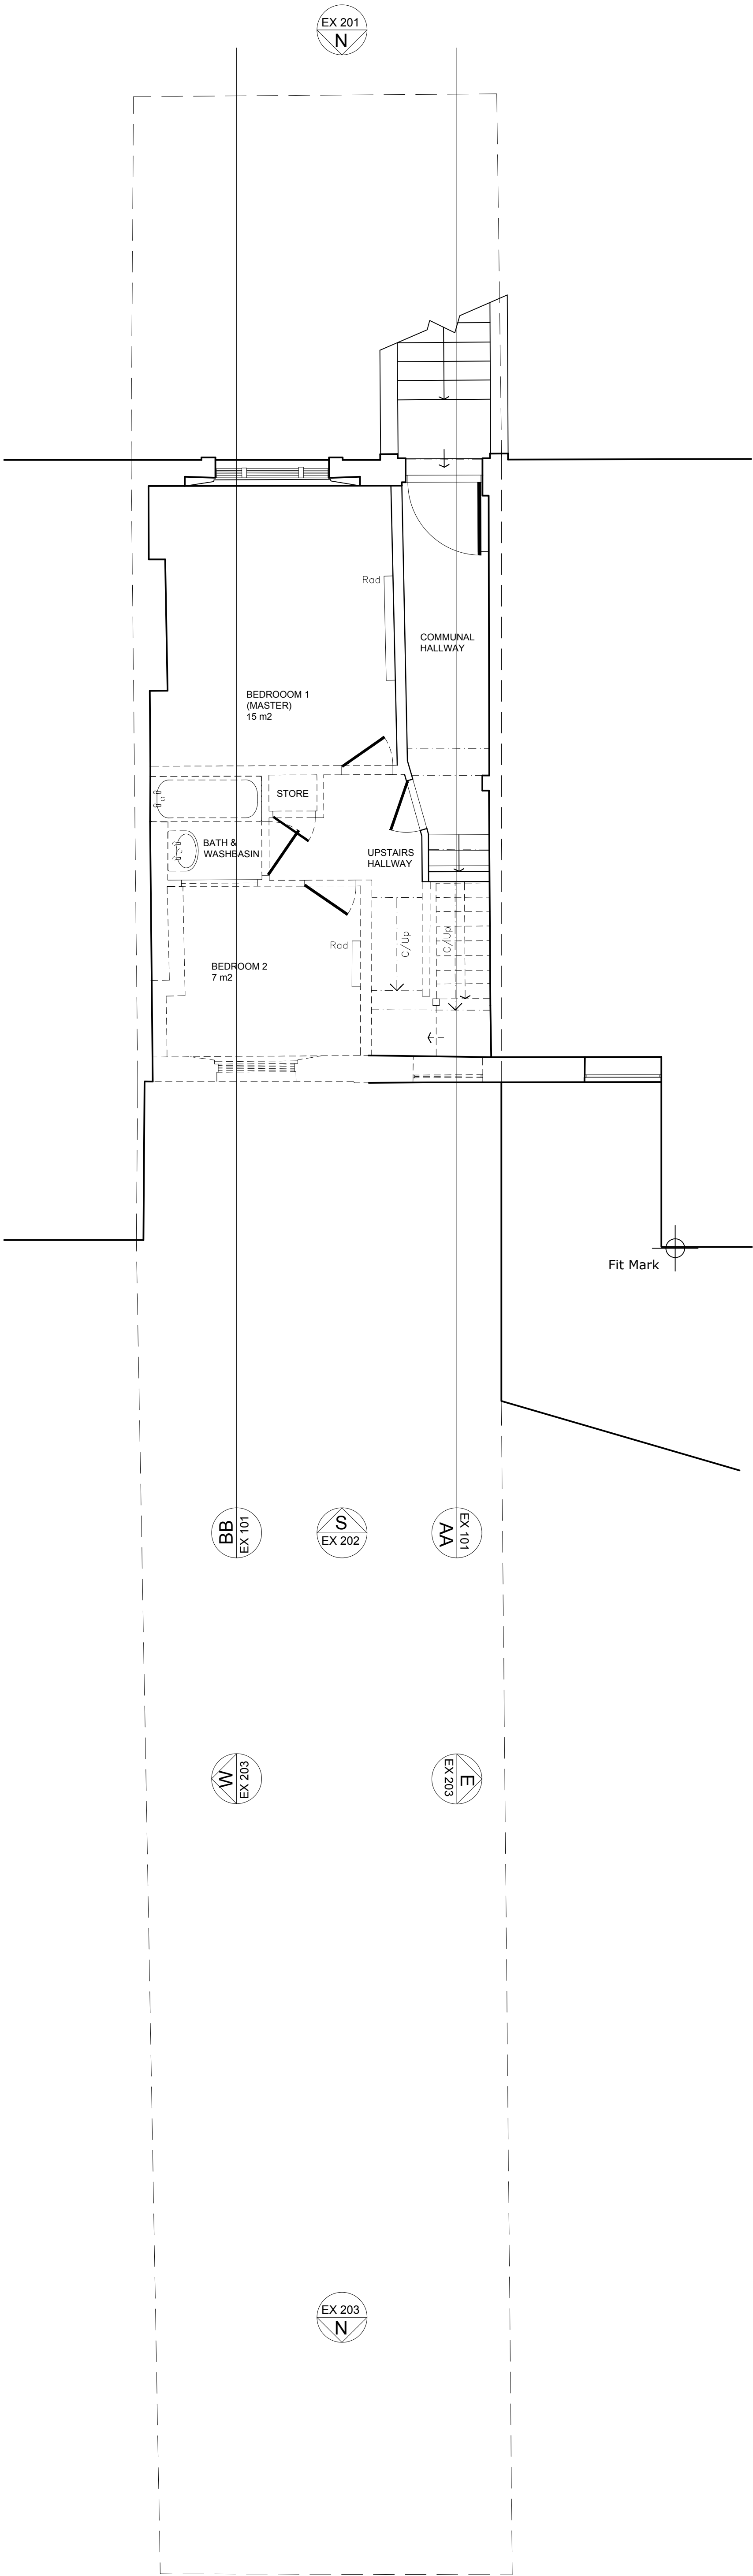

1:100 @ A3

Demolition Works

- Indicates proposed demolition
- Property boundary

Revisions		
-	19.04.2020	Issued for planning

GENERAL NOTE:

These plans and specifications prepared by Tahera Rouf as instruments of professional service shall remain the property of Tahera Rouf.

These plans may not be copied or re-used without the express written consent of the Architect. The use of these plans for construction is permitted only when specifically released construction reference by a listed authorised signature.

These plans are project and site specific and shall only be used for their intended purpose unless otherwise permitted by written consent of the Architect.

All dimensions shown are indicative and must be double checked on site by the Contractor. All dimensions in millimeters unless otherwise stated. Any inconsistencies found must be reported to the Architect.

This drawings to be read in conjunction with other relevant drawings and specifications issued by Architect or Consultant.

STAGE 3 - PLANNING

Do not scale from this drawing
Confirm all dimensions on site

Tahera Rouf
roufahera@hotmail.com

DWG	1901	EX 003	-
-----	------	--------	---


Filename: 121a Gaisford Street	
Existing Upper Ground Plan Scale 1:50@A1 / 1:100@A3 Drawn by TR	Date:January 2020 - -




1:100 @ A3

Demolition Works

- Indicates proposed demolition
- Property boundary

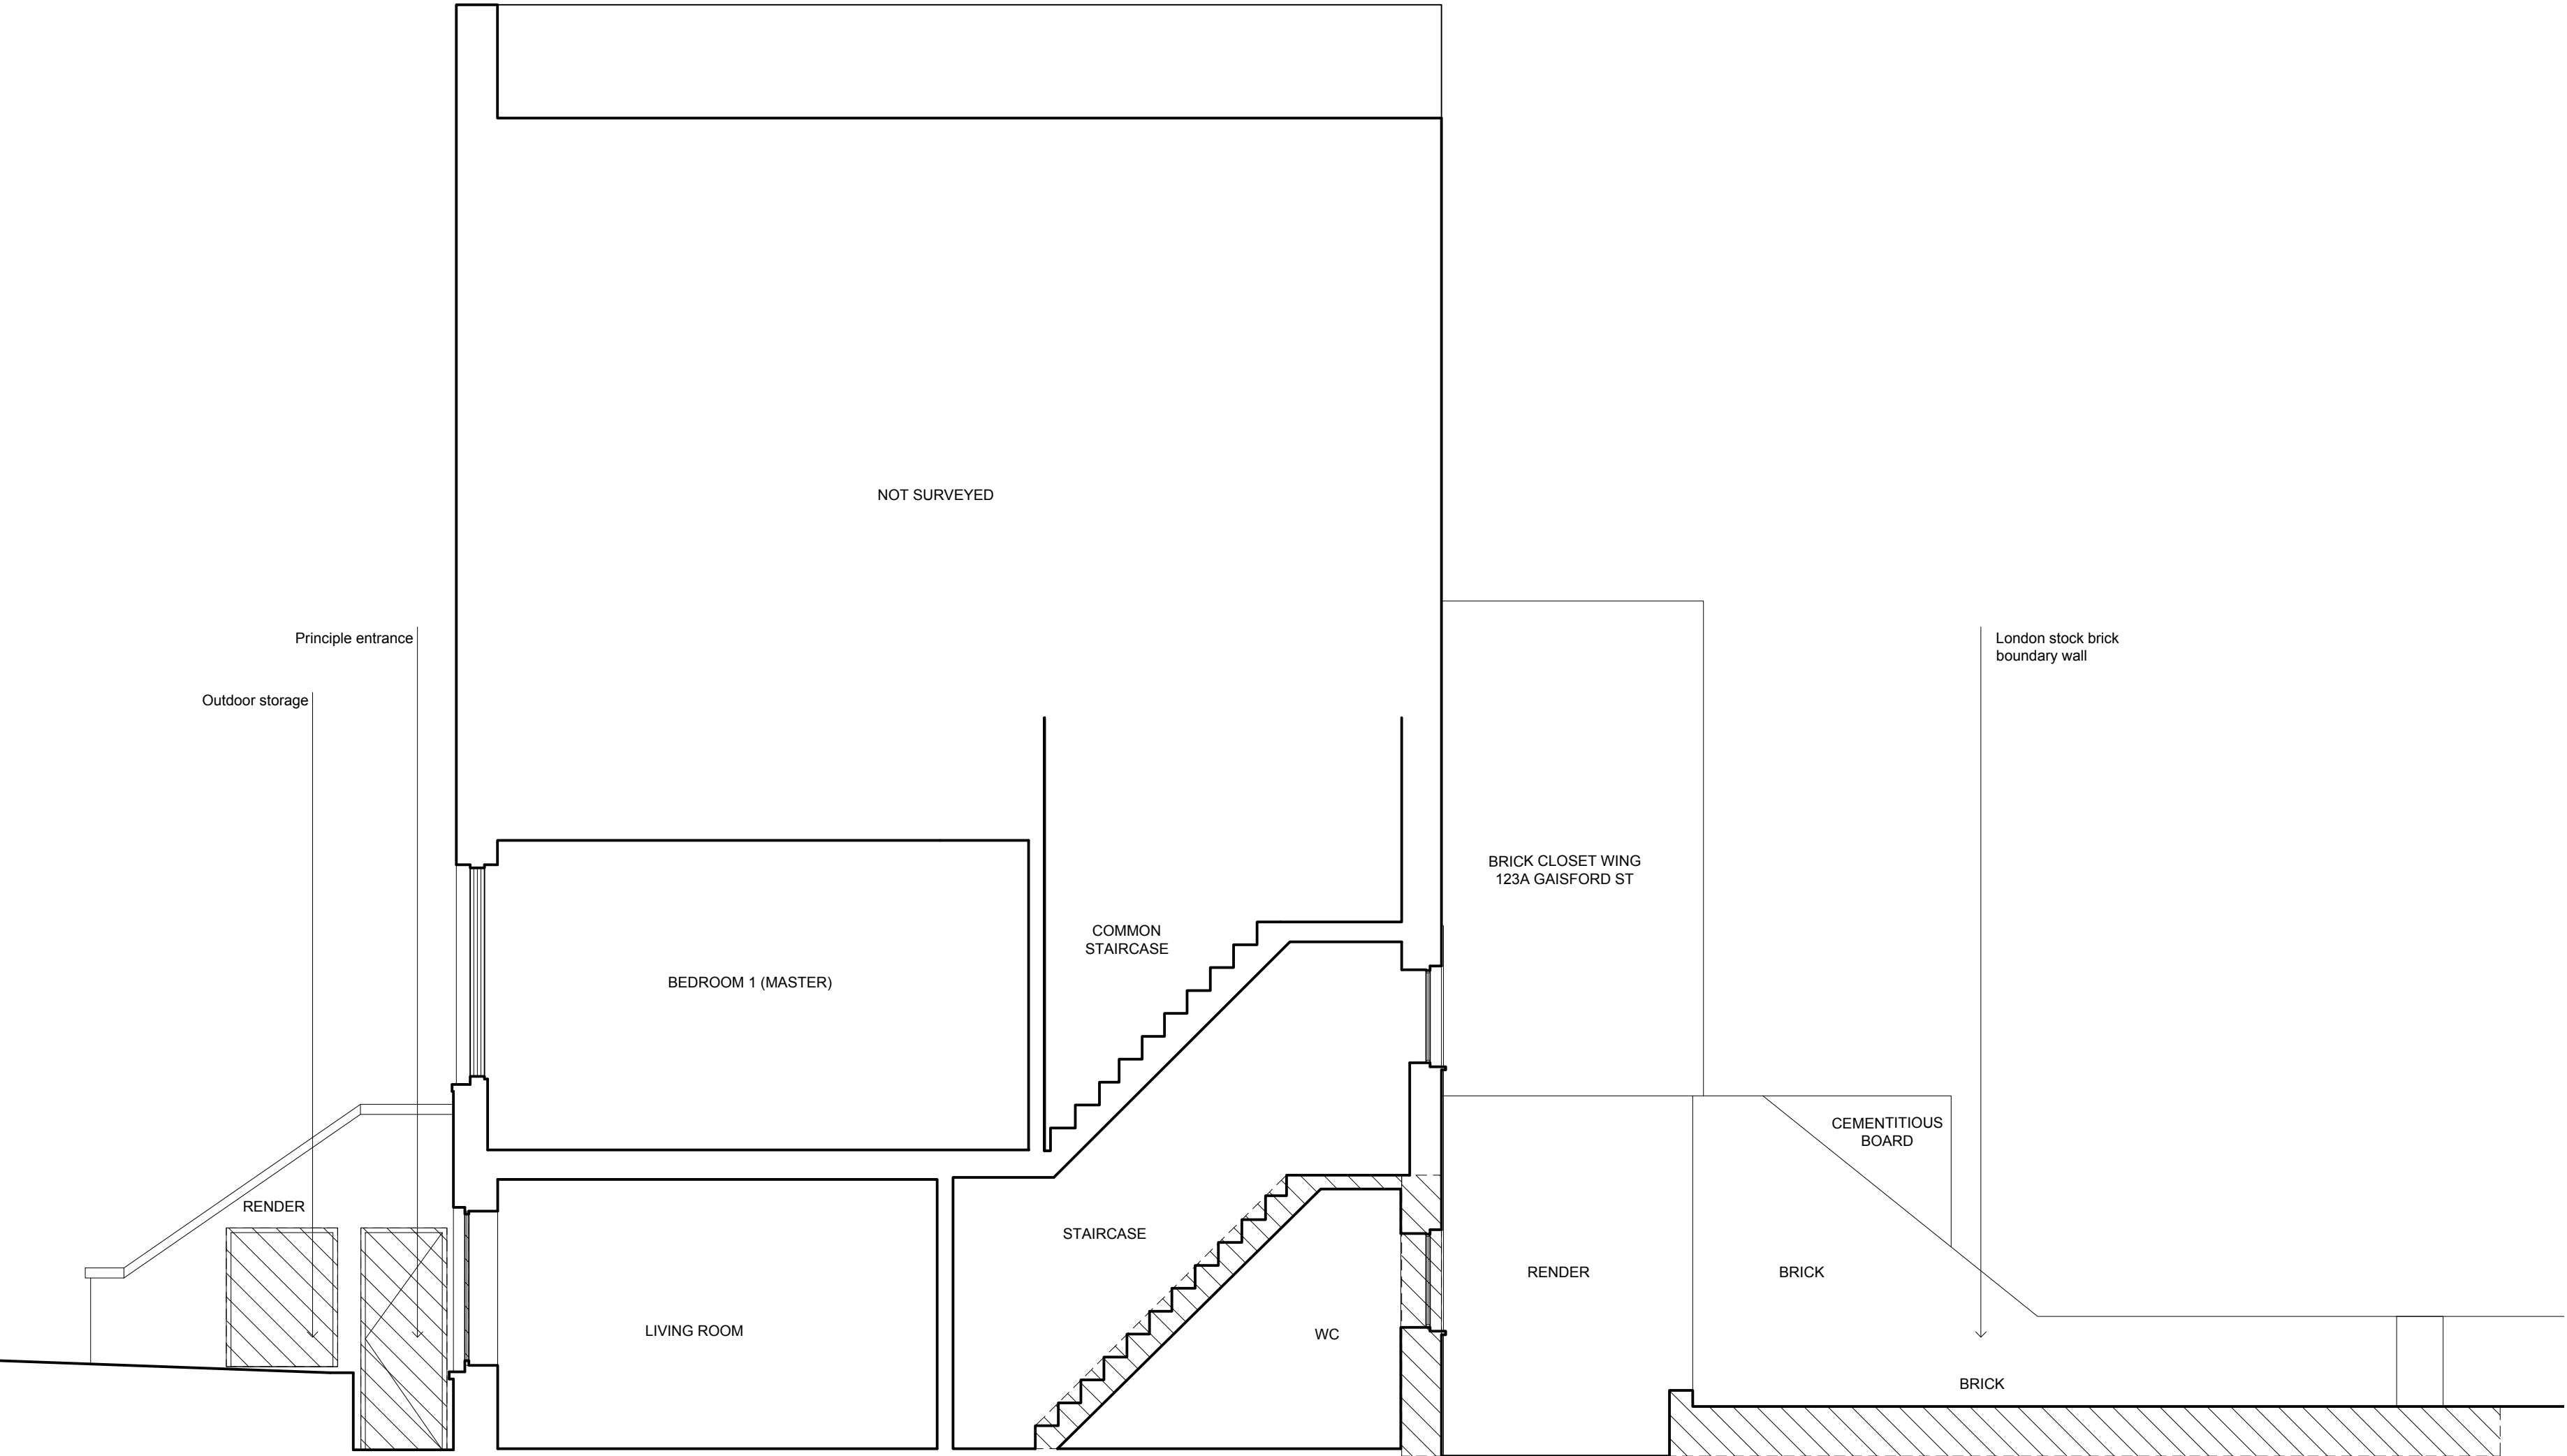

EXISTING SECTION AA

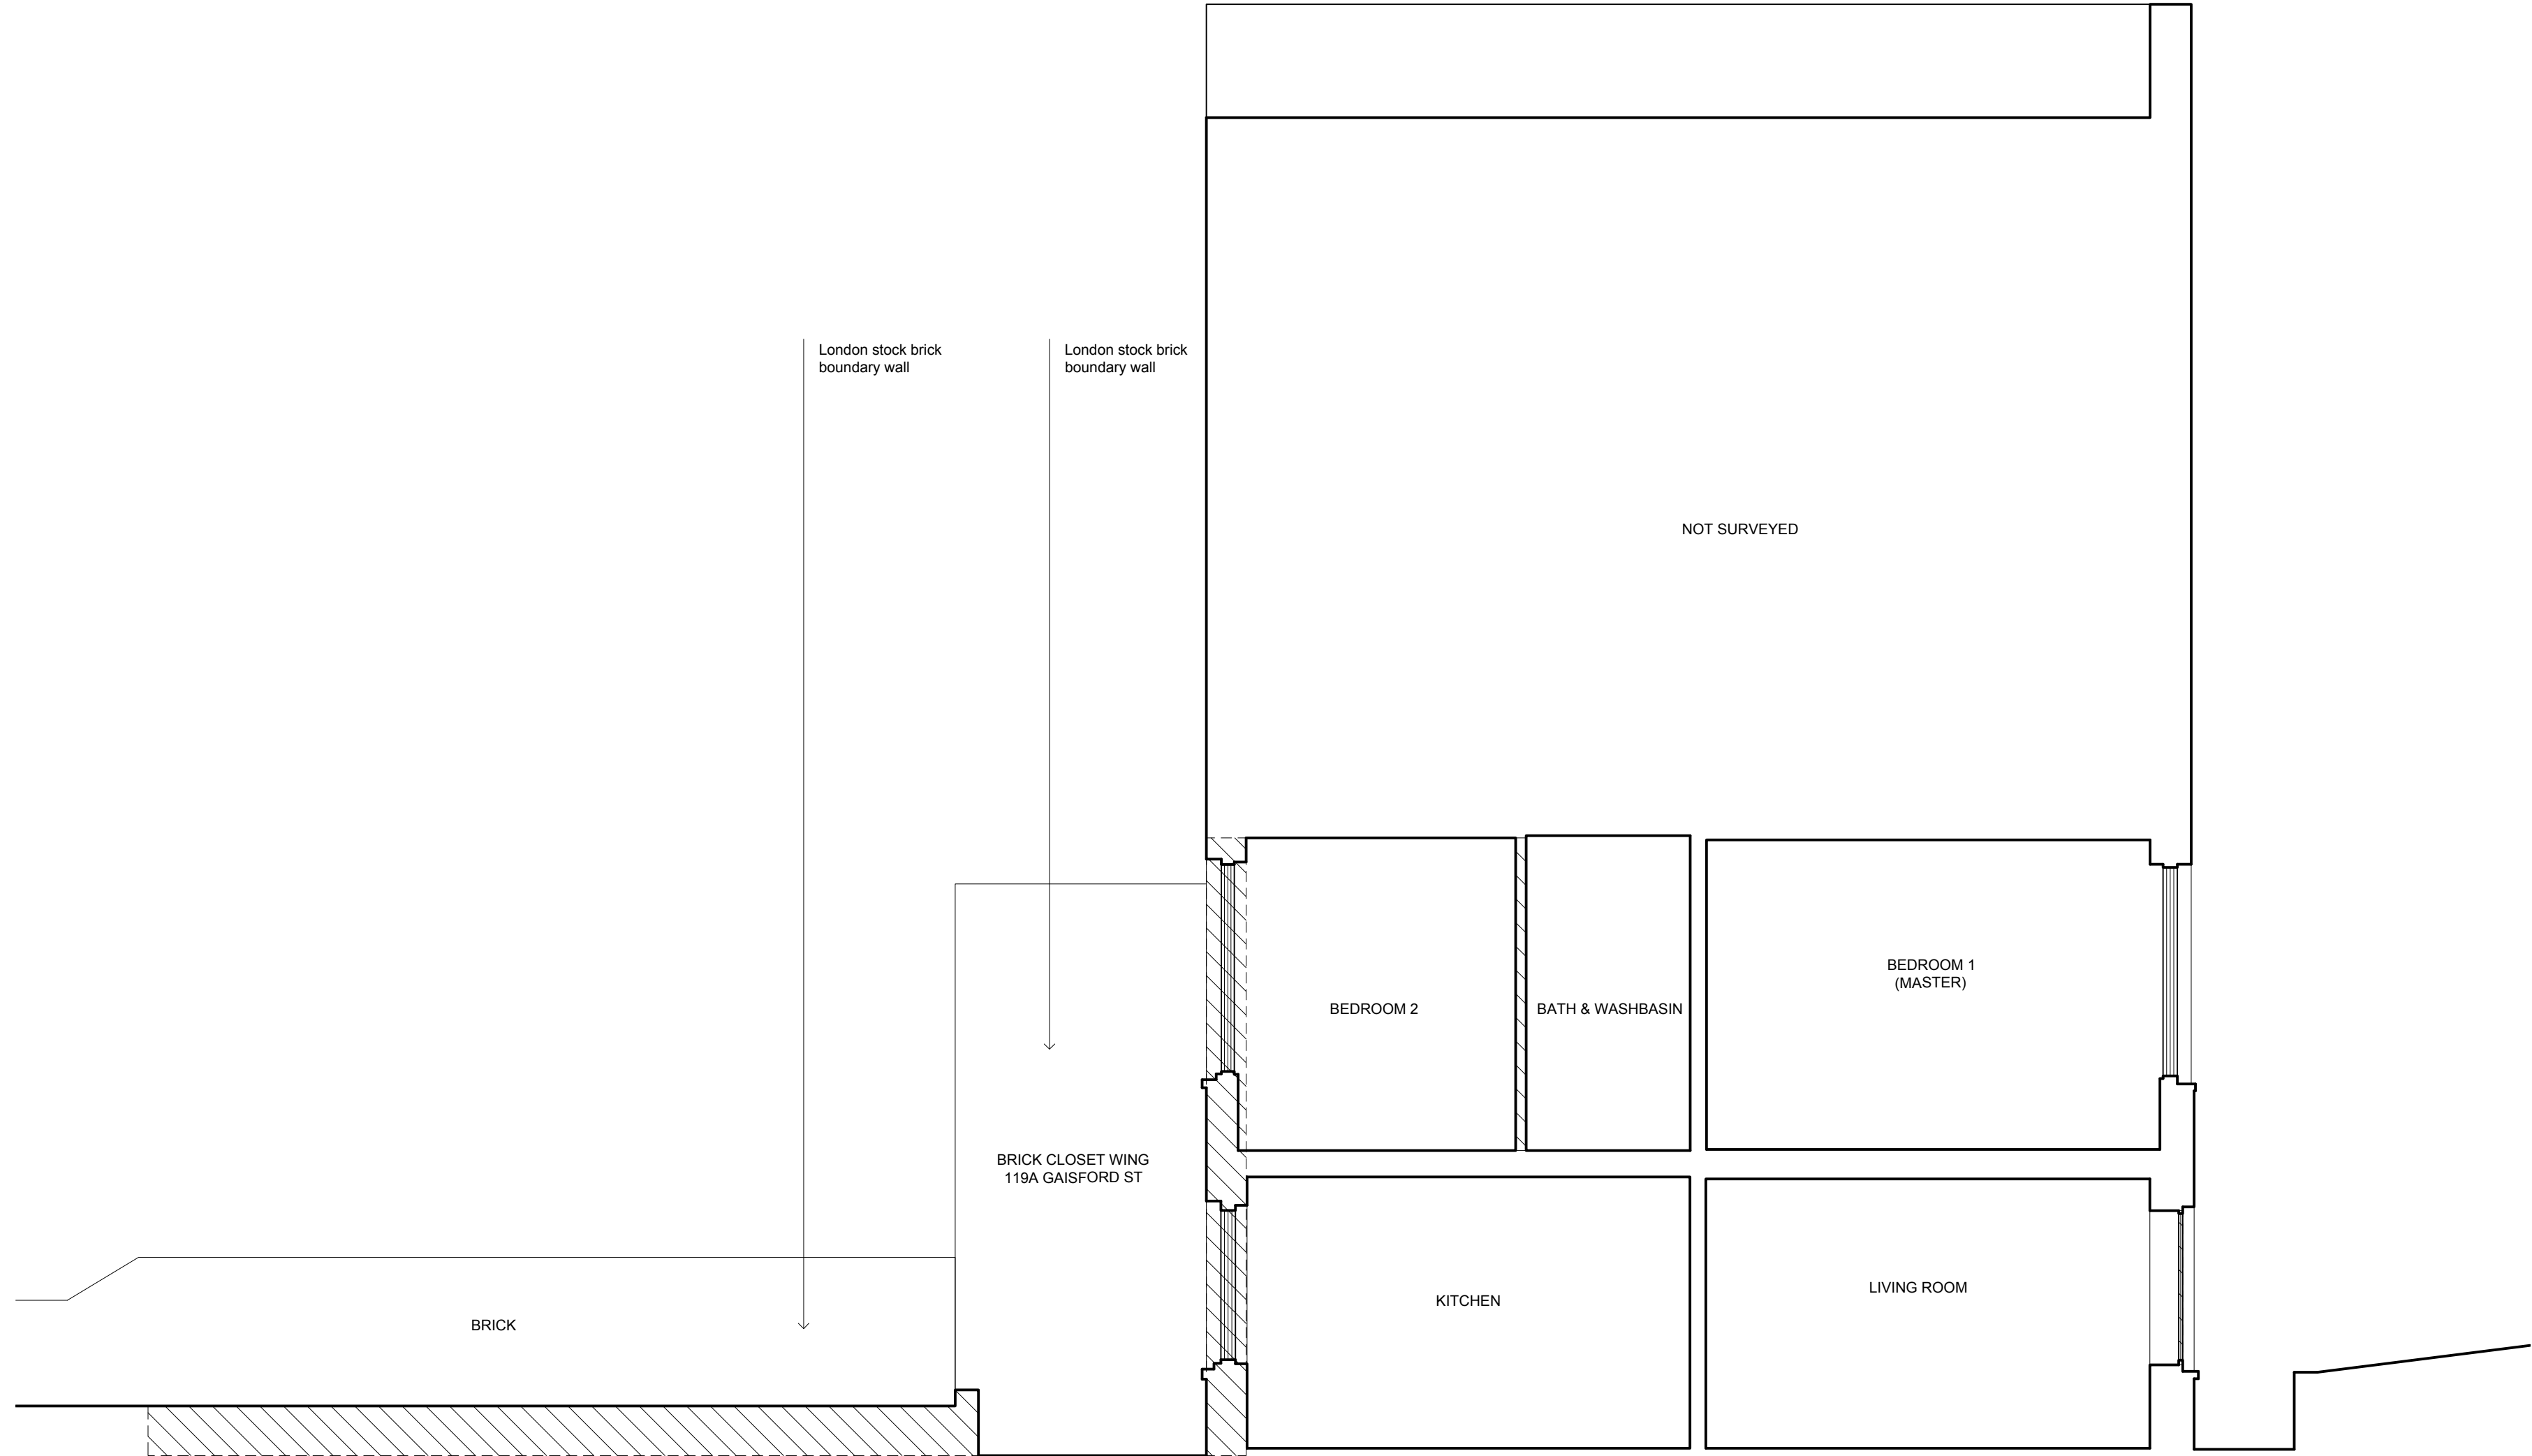

EXISTING SECTION BB

Revisions		
-	19.04.2020	Issued for planning

GENERAL NOTE:

These plans and specifications prepared by Tahera Rouf as instruments of professional service shall remain the property of Tahera Rouf.

These plans may not be copied or re-used without the express written consent of the Architect. The use of these plans for construction is permitted only when specifically released construction reference by a signed authorised signature.

These plans are project and site specific and shall only be used for their intended purpose unless otherwise permitted by written consent of the Architect.

All dimensions shown are indicative and must be double checked on site by the Contractor. All dimensions in millimeters unless otherwise stated. Any inconsistencies found must be reported to the Architect.

This drawings to be read in conjunction with other relevant drawings and specifications issued by Architect or Consultant.

STAGE 3 - PLANNING

Do not scale from this drawing Confirm all dimensions on site		
Tahera Rouf roufahera@hotmail.com		

DWG	1901	EX 101	-
-----	------	--------	---

Filename: 121a Gaisford Street		
EXISTING SECTION AA & SECTION BB Scale 1:50@A1 / 1:100@A3	Date:January 2020 -	Drawn by TR -



1:100 @ A3

Demolition Works

- Indicates proposed demolition
- Property boundary



EXISTING FRONT ELEVATION - NORTH

123A GAISFORD ST

121A GAISFORD ST

119A GAISFORD ST

Revisions		
-	19.04.2020	Issued for planning

GENERAL NOTE:

These plans and specifications prepared by Tahera Rouf as instruments of professional service shall remain the property of Tahera Rouf.

These plans may not be copied or re-used without the express written consent of the Architect. The use of these plans for construction is permitted only when specifically released construction reference by a listed authorised signature.

These plans are project and site specific and shall only be used for their intended purpose unless otherwise permitted by written consent of the Architect.

All dimensions shown are indicative and must be double checked on site by the Contractor. All dimensions in millimeters unless otherwise stated. Any inconsistencies found must be reported to the Architect.

This drawings to be read in conjunction with other relevant drawings and specifications issued by Architect or Consultant.

STAGE 3 - PLANNING

Do not scale from this drawing
Confirm all dimensions on site

Tahera Rouf
roufahera@hotmail.com

DWG 1901

EX 201

-

Filename:
121a Gaisford Street


EXISTING FRONT ELEVATION - NORTH Date: January 2020
Scale 1:50@A1 / 1:100@A3
Drawn by TR



1:100 @ A3

Demolition Works

- Indicates proposed demolition
- Property boundary

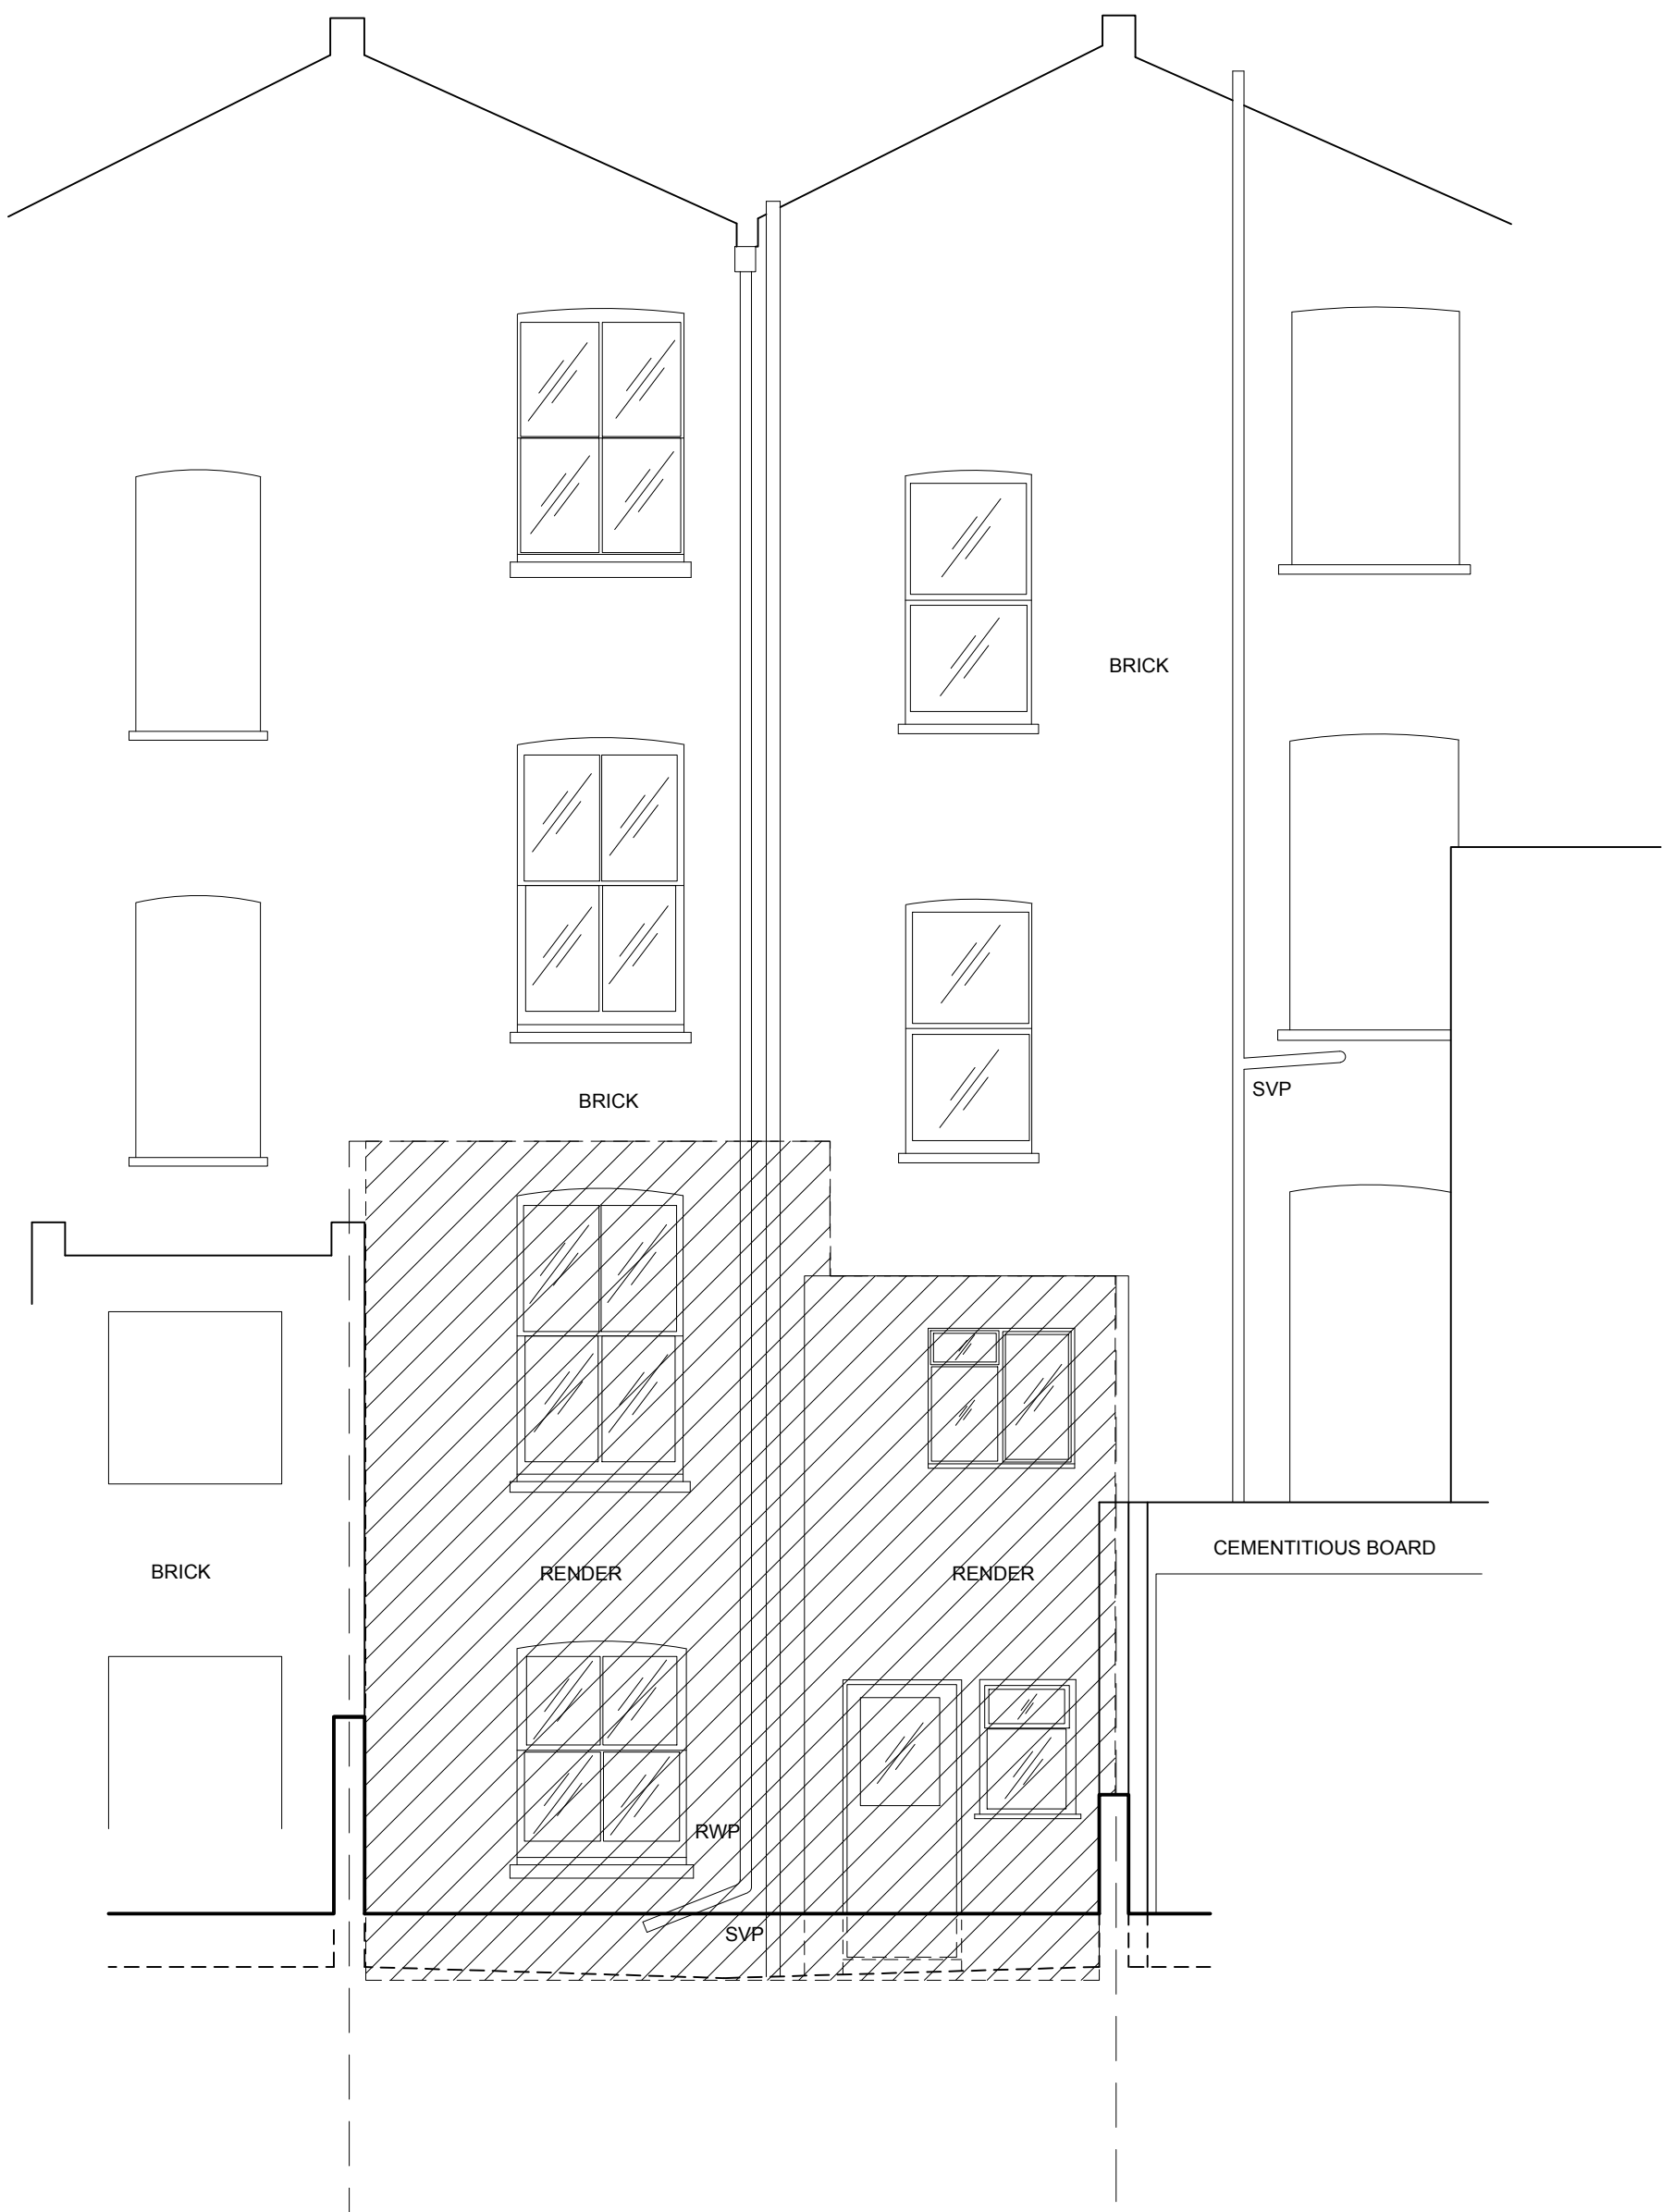

EXISTING REAR ELEVATION - SOUTH

119A GAISFORD ST

121A GAISFORD ST

123A GAISFORD ST

Revisions		
-	19.04.2020	Issued for planning

GENERAL NOTE:

These plans and specifications prepared by Tahera Rouf as instruments of professional service shall remain the property of Tahera Rouf.

These plans may not be copied or re-used without the express written consent of the Architect. The use of these plans for construction is permitted only when specifically released construction reference by a dated authorised signature.

These plans are project and site specific and shall only be used for their intended purpose unless otherwise permitted by written consent of the Architect.

All dimensions shown are indicative and must be double checked on site by the Contractor. All dimensions in millimeters unless otherwise stated. Any inconsistencies found must be reported to the Architect.

This drawings to be read in conjunction with other relevant drawings and specifications issued by Architect or Consultant.

STAGE 3 - PLANNING

Do not scale from this drawing
Confirm all dimensions on site


Tahera Rouf
roufahera@hotmail.com

DWG 1901 EX 202 -


Filename: 121a Gaisford Street		
EXISTING REAR ELEVATION - SOUTH Scale 1:50@A1 / 1:100@A3 Drawn by TR	Date: January 2020 -	-



1:100 @ A3

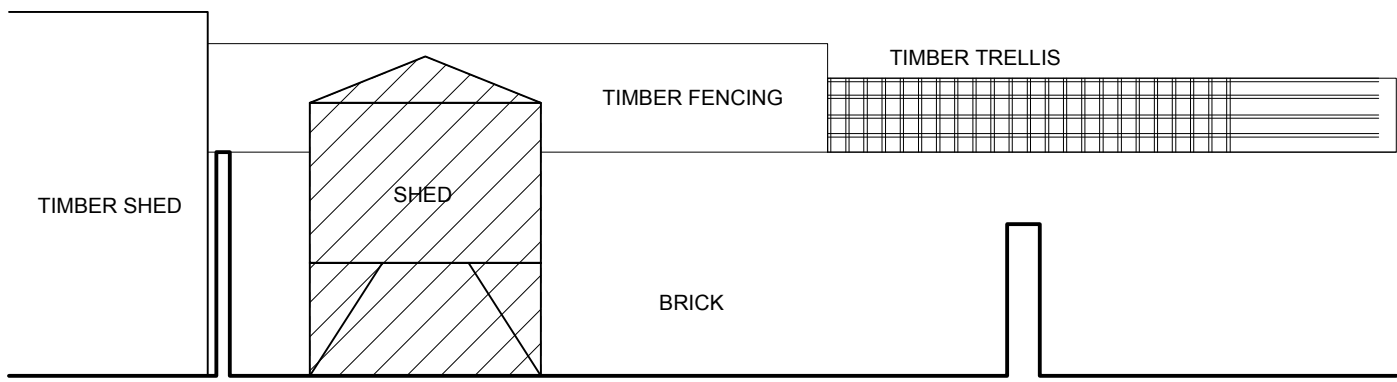

NORTH ELEVATION - LOOKING ONTO BACK OF GARDEN BOUNDARY

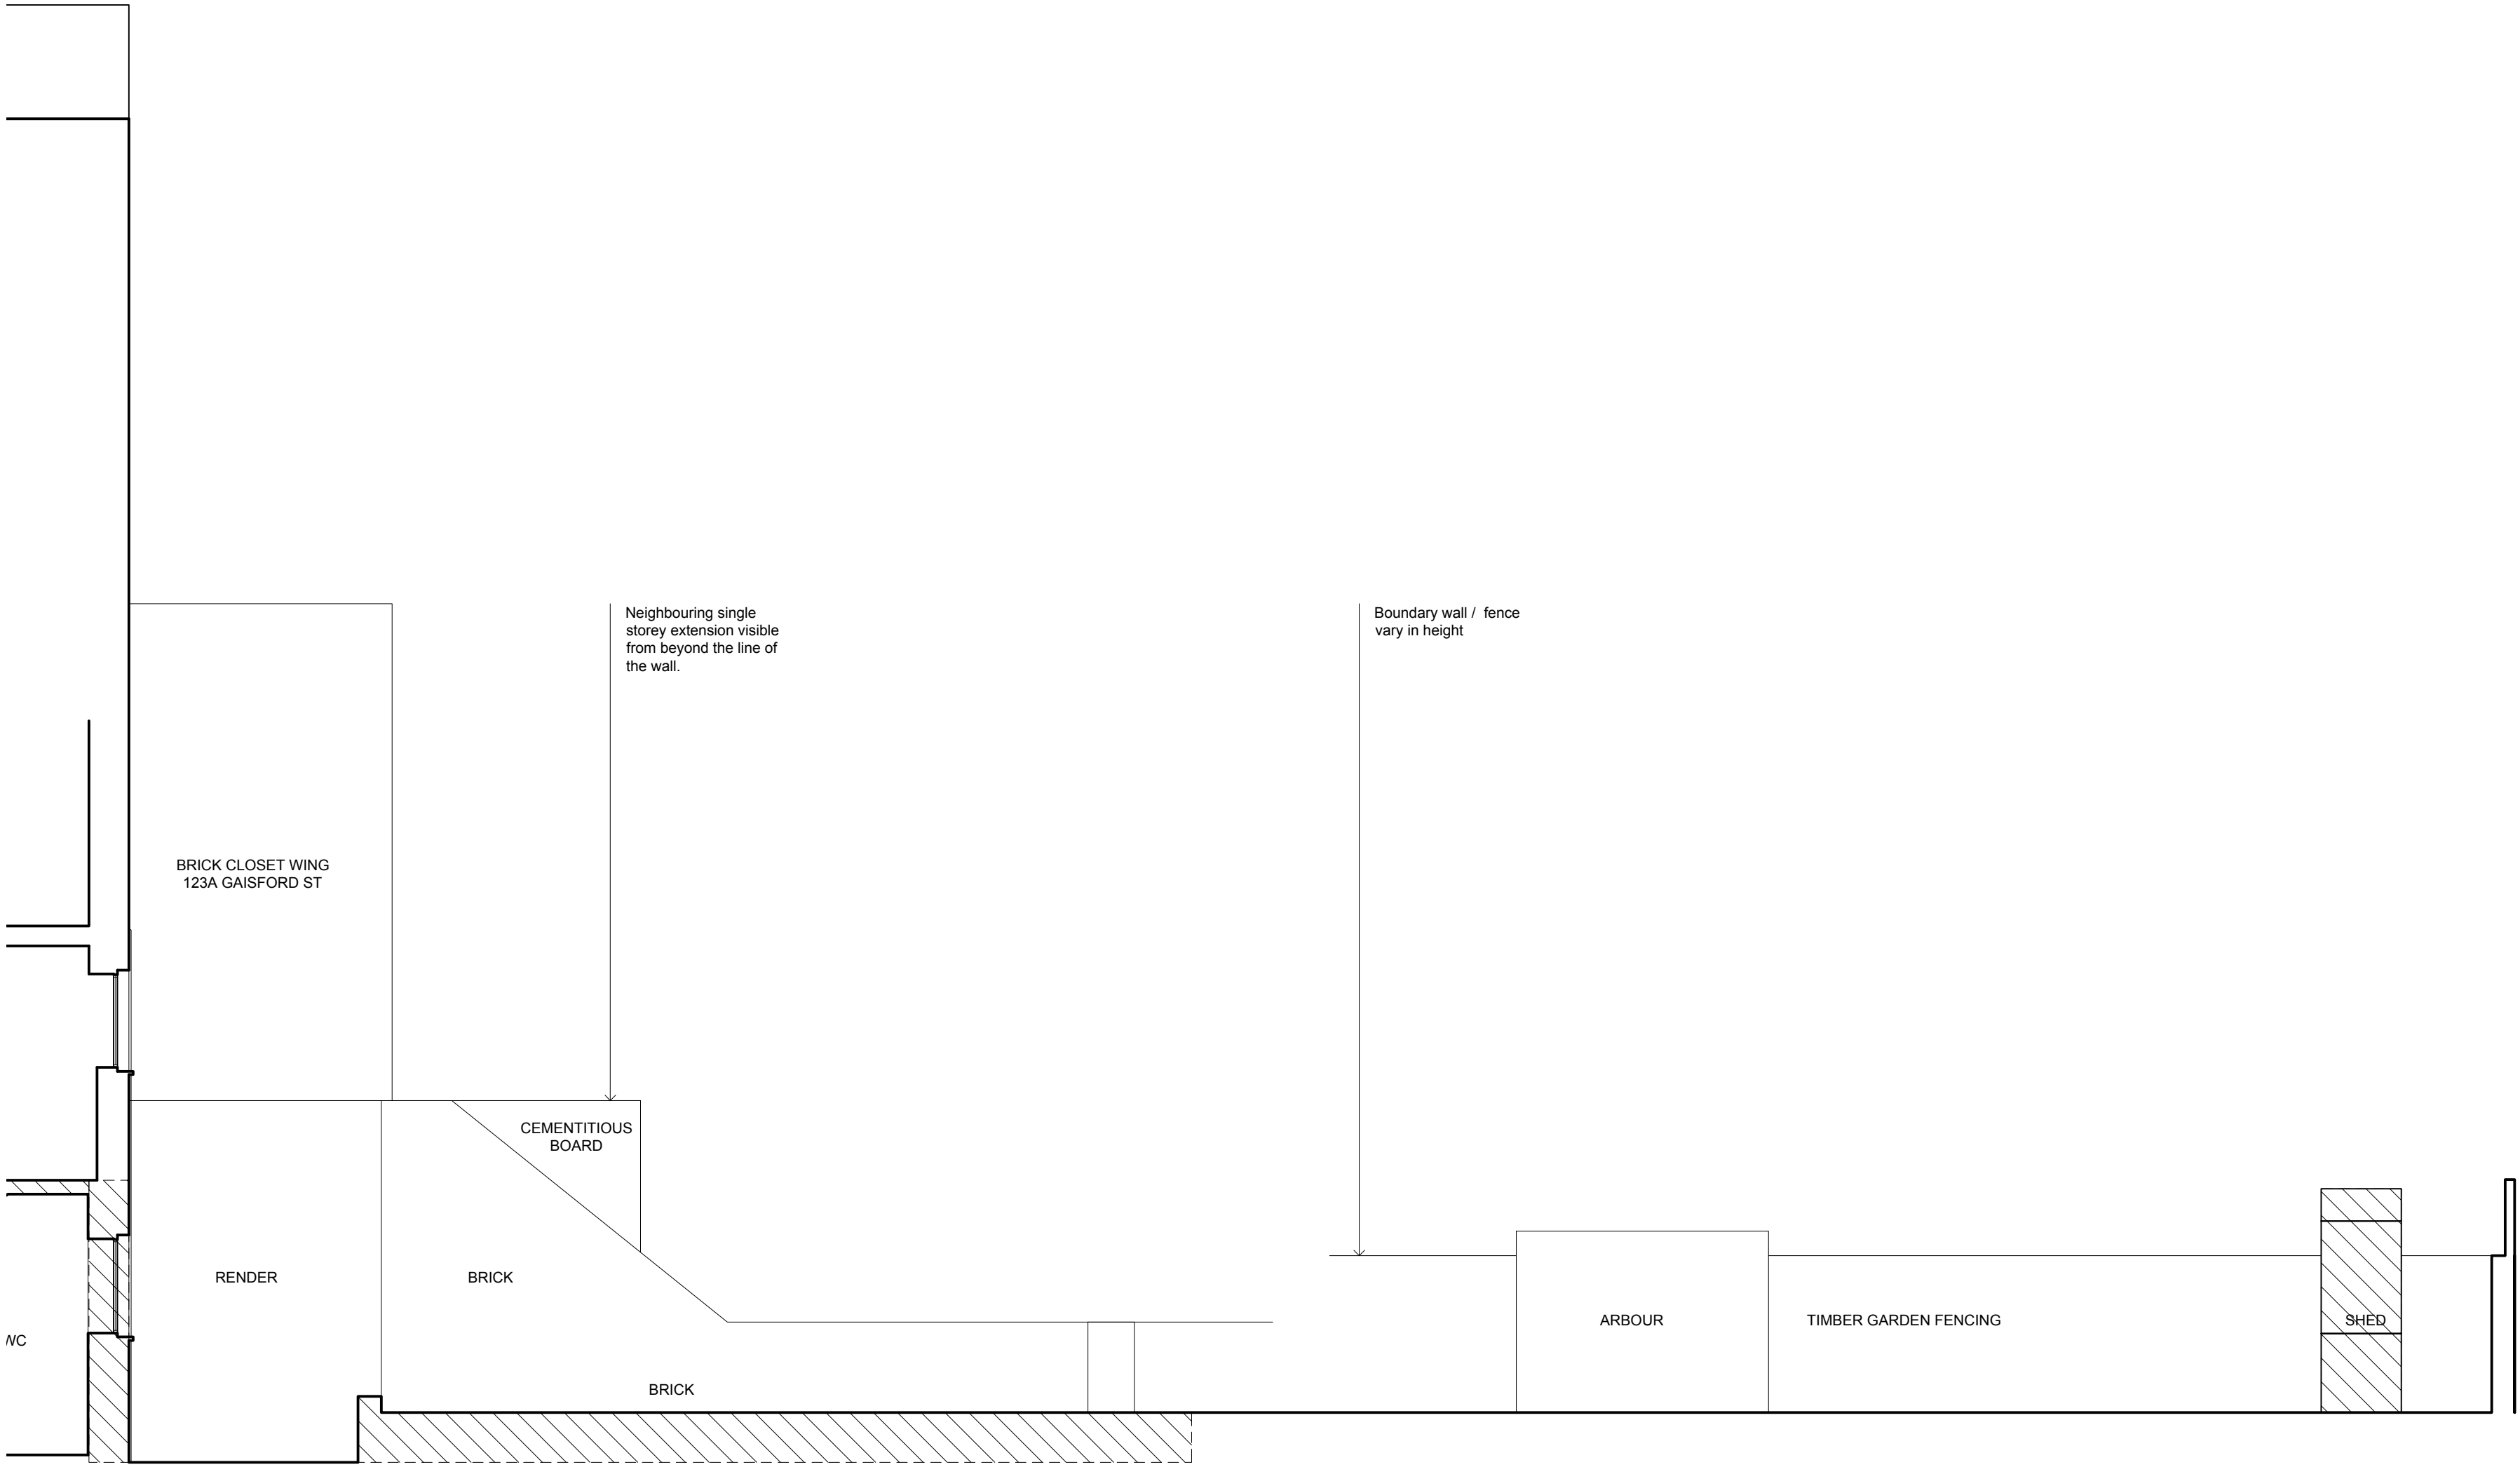

EAST ELEVATION - LOOKING ONTO 123A GAISFORD ST



WEST ELEVATION - LOOKING ONTO 119A GAISFORD ST

Demolition Works

- Indicates proposed demolition
- Property boundary

Revisions
- 19.04.2020 Issued for planning

GENERAL NOTE:
These plans and specifications prepared by Tahera Rouf as instruments of professional service shall remain the property of Tahera Rouf.
These plans may not be copied or re-used without the express written consent of the Architect. The use of these plans for construction is permitted only when specifically released construction reference by a signed authorised signature.
These plans are project and site specific and shall only be used for their intended purpose unless otherwise permitted by written consent of the Architect.
All dimensions shown are indicative and must be double checked on site by the Contractor. All dimensions in millimeters unless otherwise stated. Any inconsistencies found must be reported to the Architect.
This drawings to be read in conjunction with other relevant drawings and specifications issued by Architect or Consultant.

STAGE 3 - PLANNING

Do not scale from this drawing
Confirm all dimensions on site
Tahera Rouf
roufahera@hotmail.com

DWG 1901 EX 203 -

Filename:
121a Gaisford Street

EXISTING GARDEN ELEVATIONS - NORTH, EAST & WEST
Date: January 2020
Drawn by TR Scale 1:50@A1 / 1:100@A3