


110


GAISFORD STREET

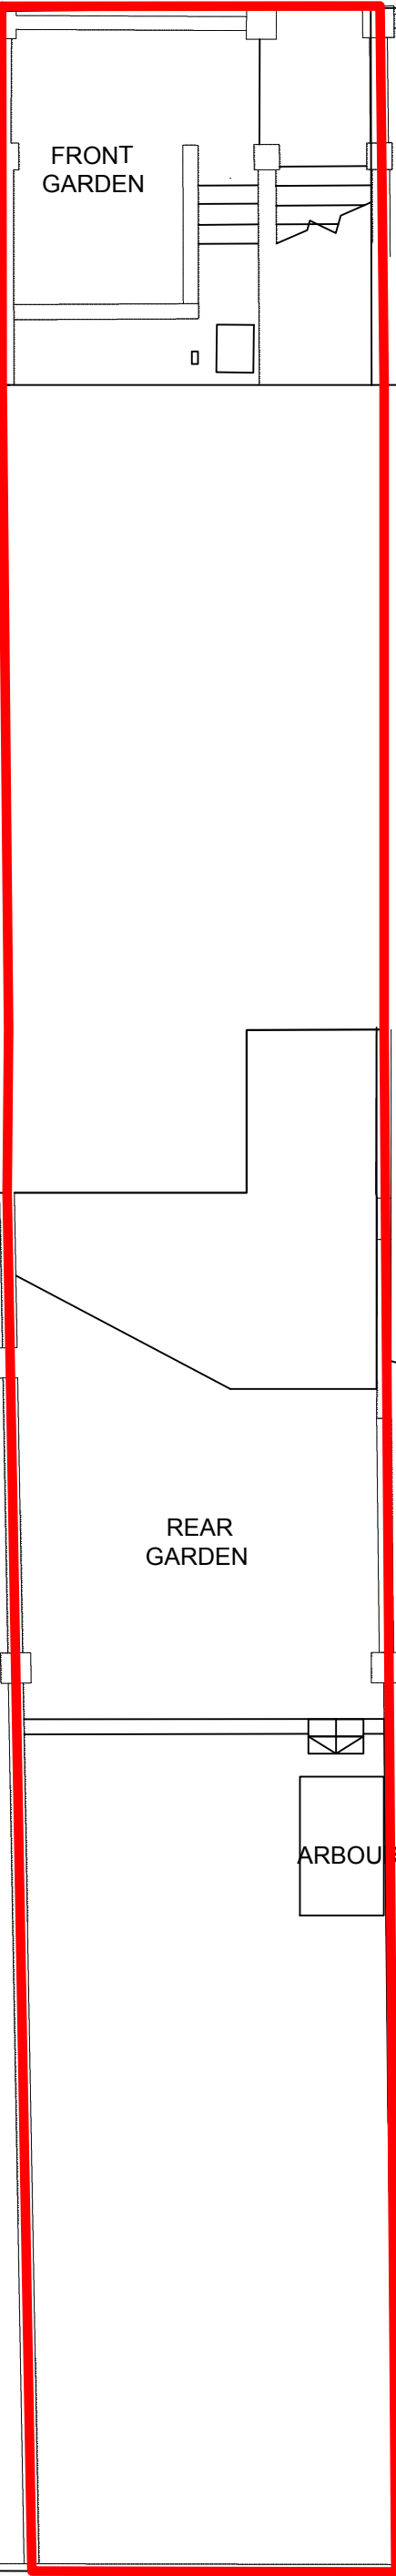

115

127

GENERAL NOTE:
These plans and specifications prepared by Tahera Rouf as instruments of professional service shall remain the property of Tahera Rouf.
These plans may not be copied or re-used without the express written consent of the Architect. The use of these plans for construction is permitted only when specifically released construction reference by a dated authorized signature.
These plans are project and site specific and shall only be used for their intended purpose unless otherwise permitted by written consent of the Architect.
All dimensions shown are indicative and must be double checked on site by the Contractor. All dimensions in millimeters unless otherwise stated. Any inconsistencies found must be reported to the Architect.
This drawings to be read in conjunction with other relevant drawings and specifications issued by Architect or Consultant.

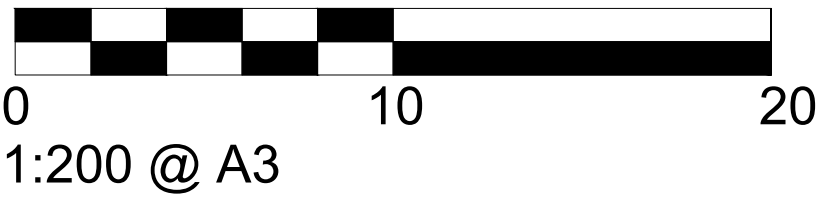

REVISIONS		
-	19.04.2020	Issued for planning


STAGE 3 - PLANNING

Do not scale from this drawing
Confirm all dimensions on site
Tahera Rouf
rouftahera@hotmail.com

DWG 1901 PL 001 -

Filename:
121A Gaisford Street

Proposed Site Plan
Scale 1:100@A1 / 1:200@A3
Date: January 2020
Drawn by TR -

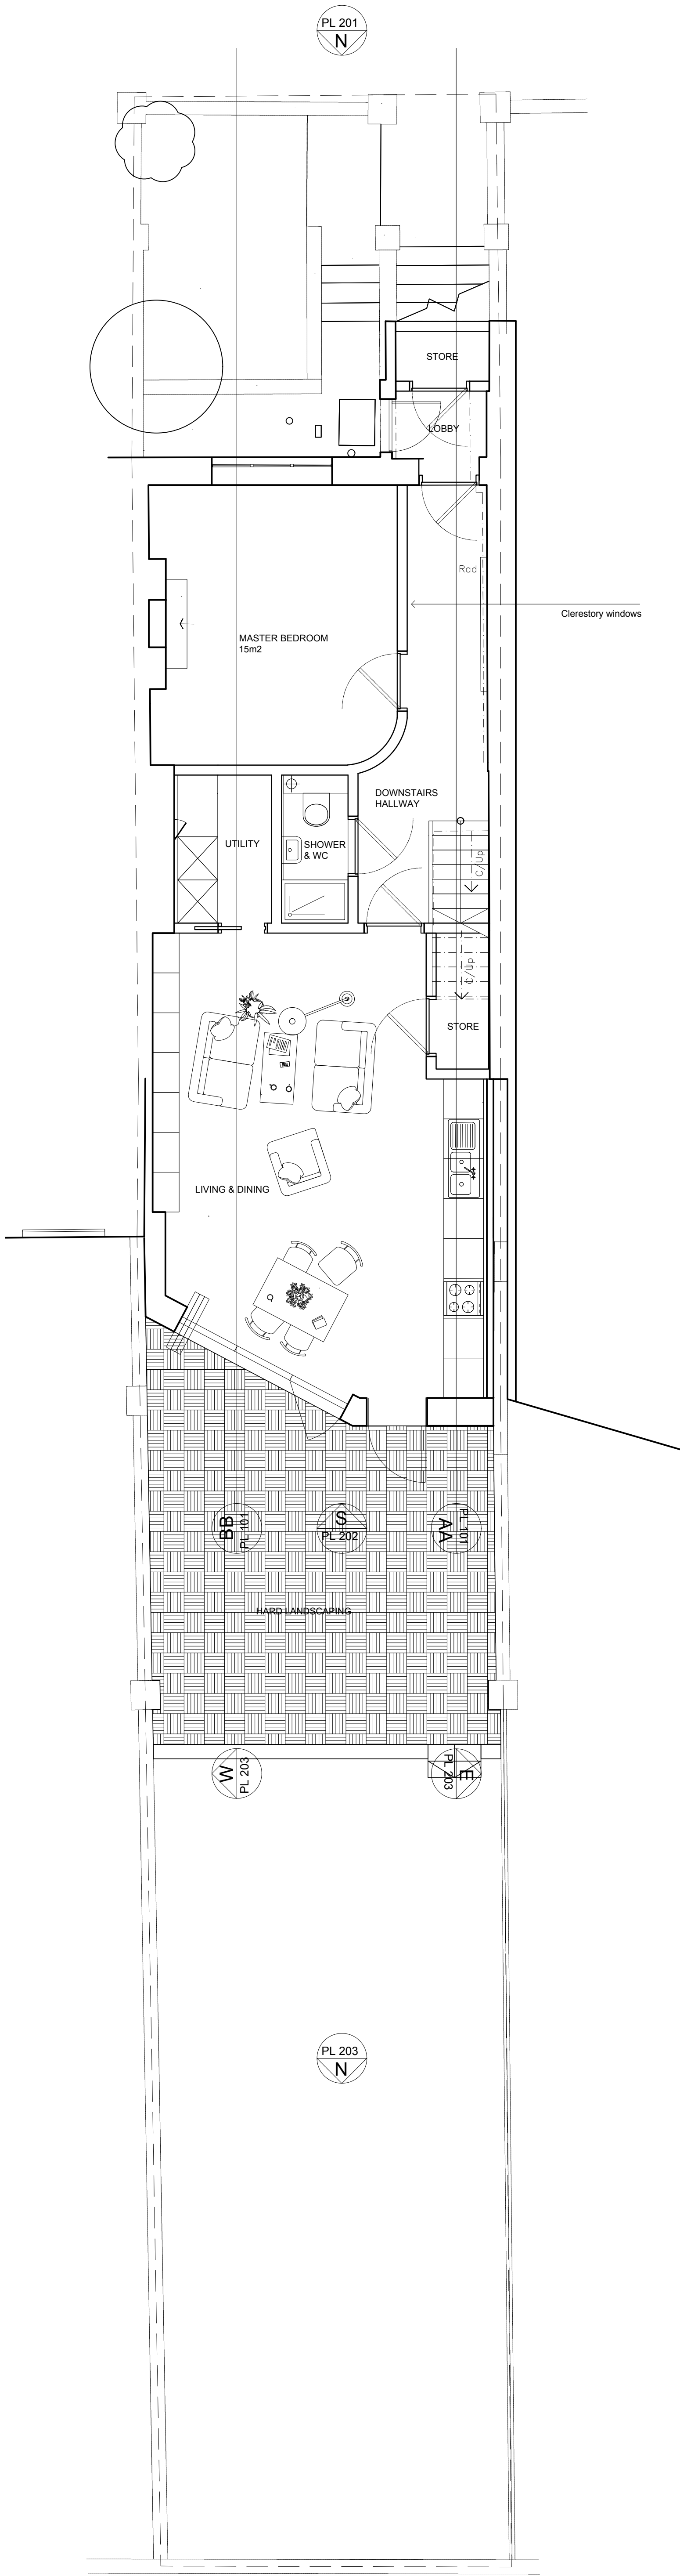


1:100 @ A3

Revisions		
-	19.04.2020	Issued for planning



GENERAL NOTE:
These plans and specifications prepared by Tahera Rouf as instruments of professional service shall remain the property of Tahera Rouf.
These plans may not be copied or re-used without the express written consent of the Architect. The use of these plans for construction is permitted only when specifically released construction reference by a listed authorised signature.
These plans are project and site specific and shall only be used for their intended purpose unless otherwise permitted by written consent of the Architect.
All dimensions shown are indicative and must be double checked on site by the Contractor. All dimensions in millimeters unless otherwise stated. Any inconsistencies found must be reported to the Architect.
This drawings to be read in conjunction with other relevant drawings and specifications issued by Architect or Consultant.

STAGE 3 - PLANNING

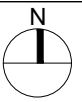	Do not scale from this drawing Confirm all dimensions on site	
	Tahera Rouf roufahera@hotmail.com	

DWG	1901	PL 002	-
-----	------	--------	---

Filename: 121a Gaisford Street	
Proposed Lower Ground Plan Scale 1:50@A1 / 1:100@A3	Date:January 2020 - Drawn by TR

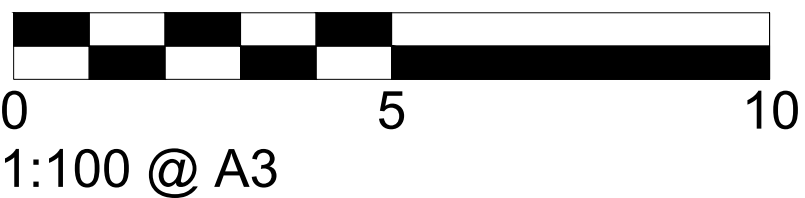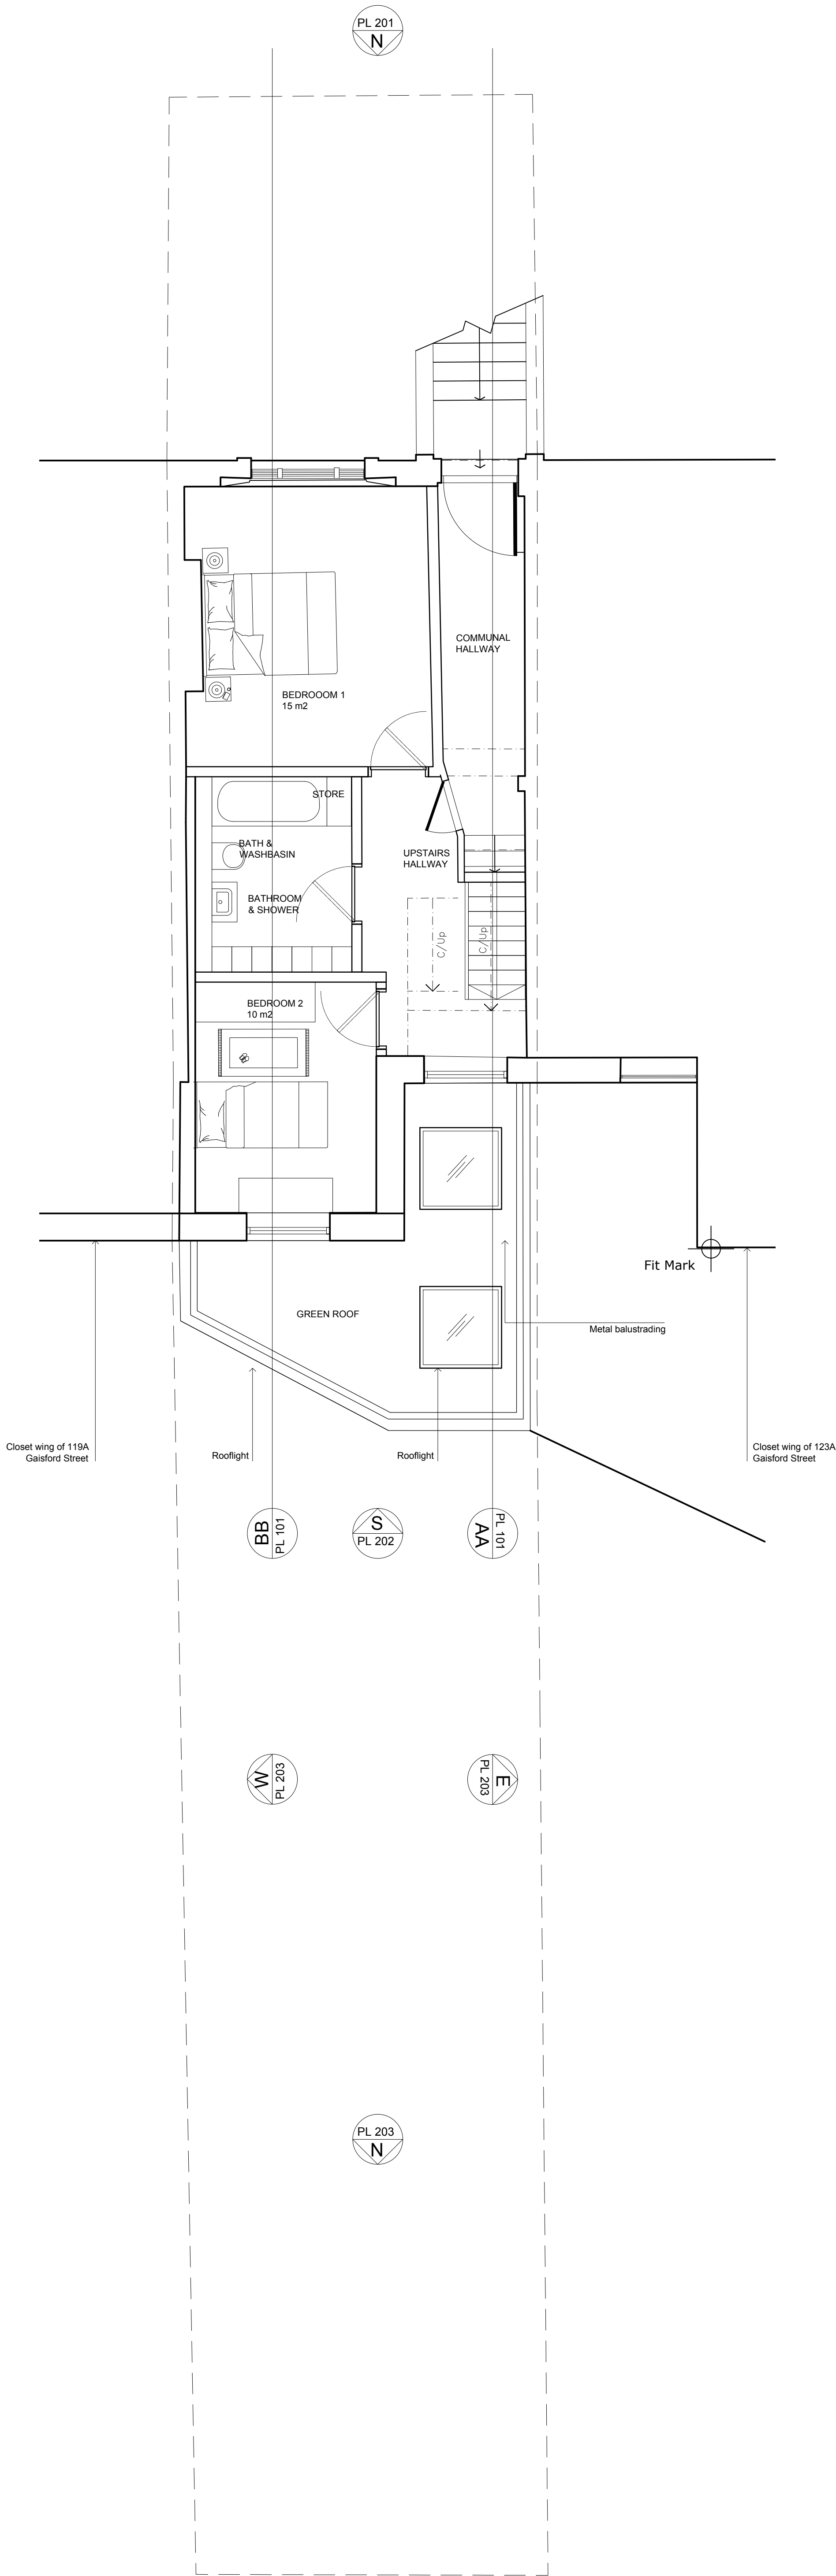

Revisions		
-	19.04.2020	Issued for planning

GENERAL NOTE:

These plans and specifications prepared by Tahera Rouf as instruments of professional service shall remain the property of Tahera Rouf.

These plans may not be copied or re-used without the express written consent of the Architect. The use of these plans for construction is permitted only when specifically released construction reference by a signed authorised signature.

These plans are project and site specific and shall only be used for their intended purpose unless otherwise permitted by written consent of the Architect.

All dimensions shown are indicative and must be double checked on site by the Contractor. All dimensions in millimeters unless otherwise stated. Any inconsistencies found must be reported to the Architect.

This drawings to be read in conjunction with other relevant drawings and specifications issued by Architect or Consultant.

STAGE 3 - PLANNING		
	Do not scale from this drawing Confirm all dimensions on site	
	Tahera Rouf (Sole Trader)	

DWG	1901	PL 003	-
-----	------	--------	---

Filename: 121a Gaisford Street		
Proposed Upper Ground Plan Scale 1:50@A1 / 1:100@A3	Date: January 2020 - Drawn by TR	




1:100 @ A3


Demolition Works

Indicates proposed demolition

Property boundary

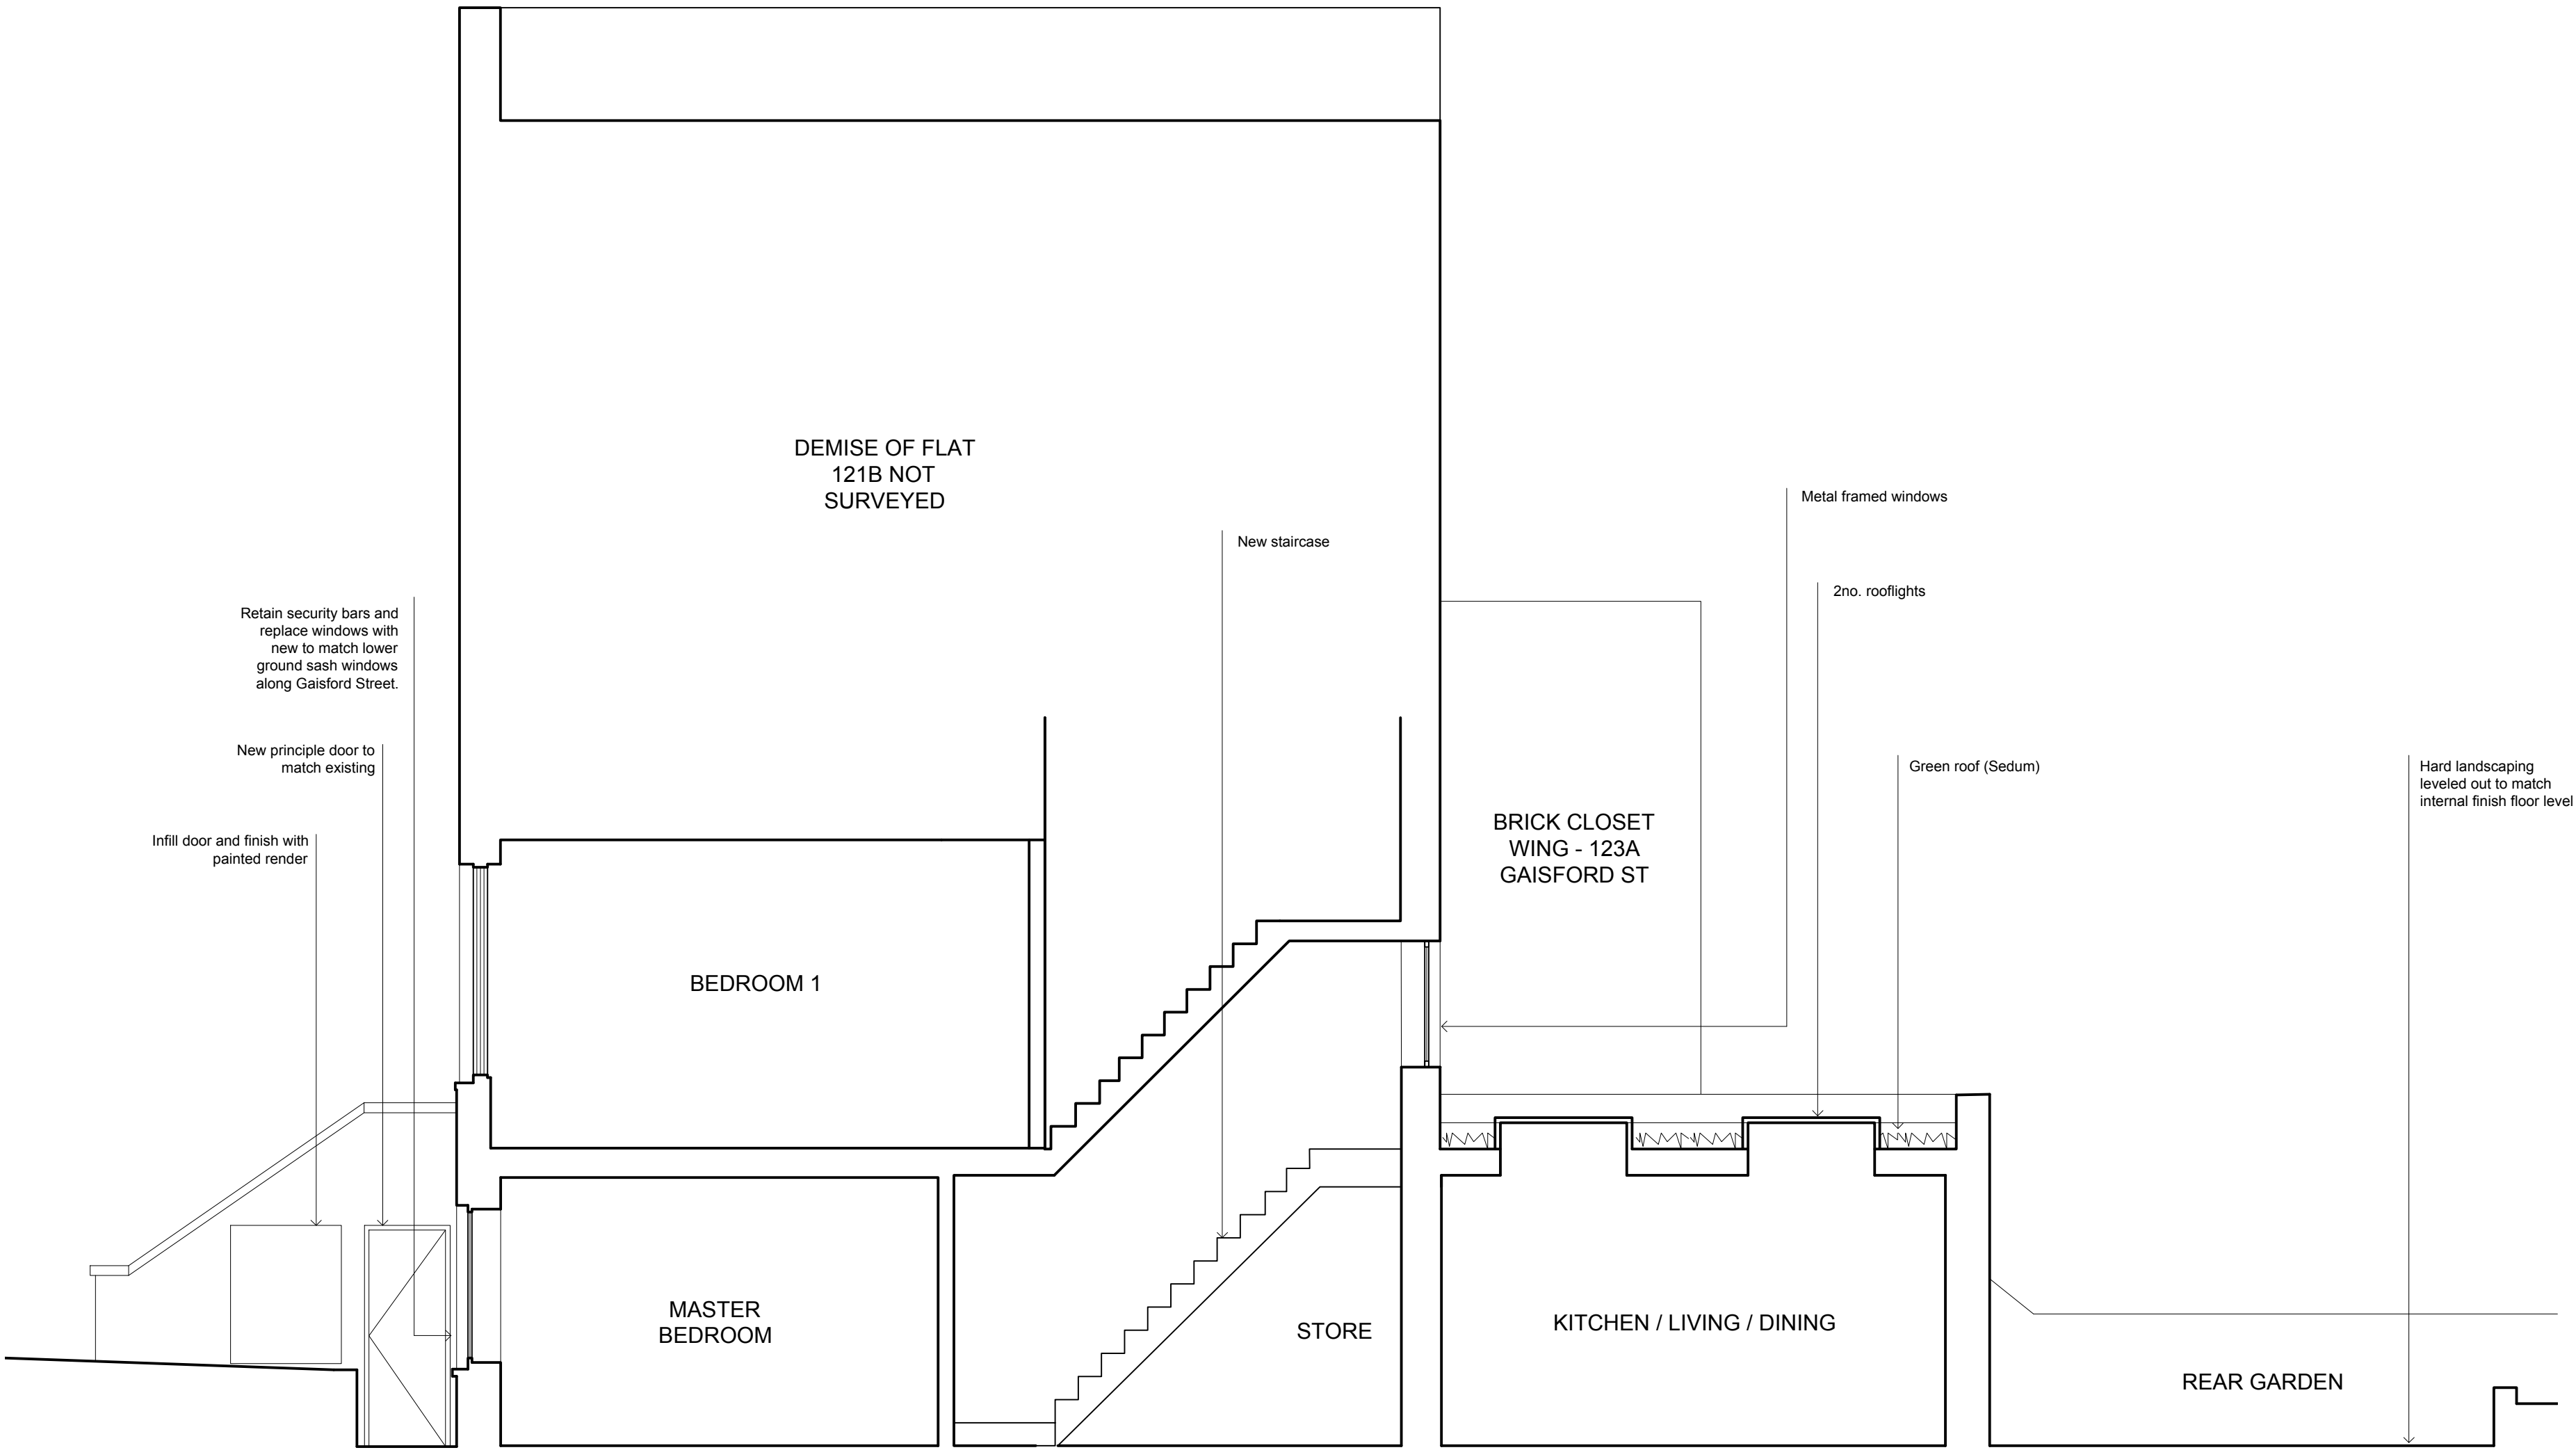

PROPOSED SECTION AA

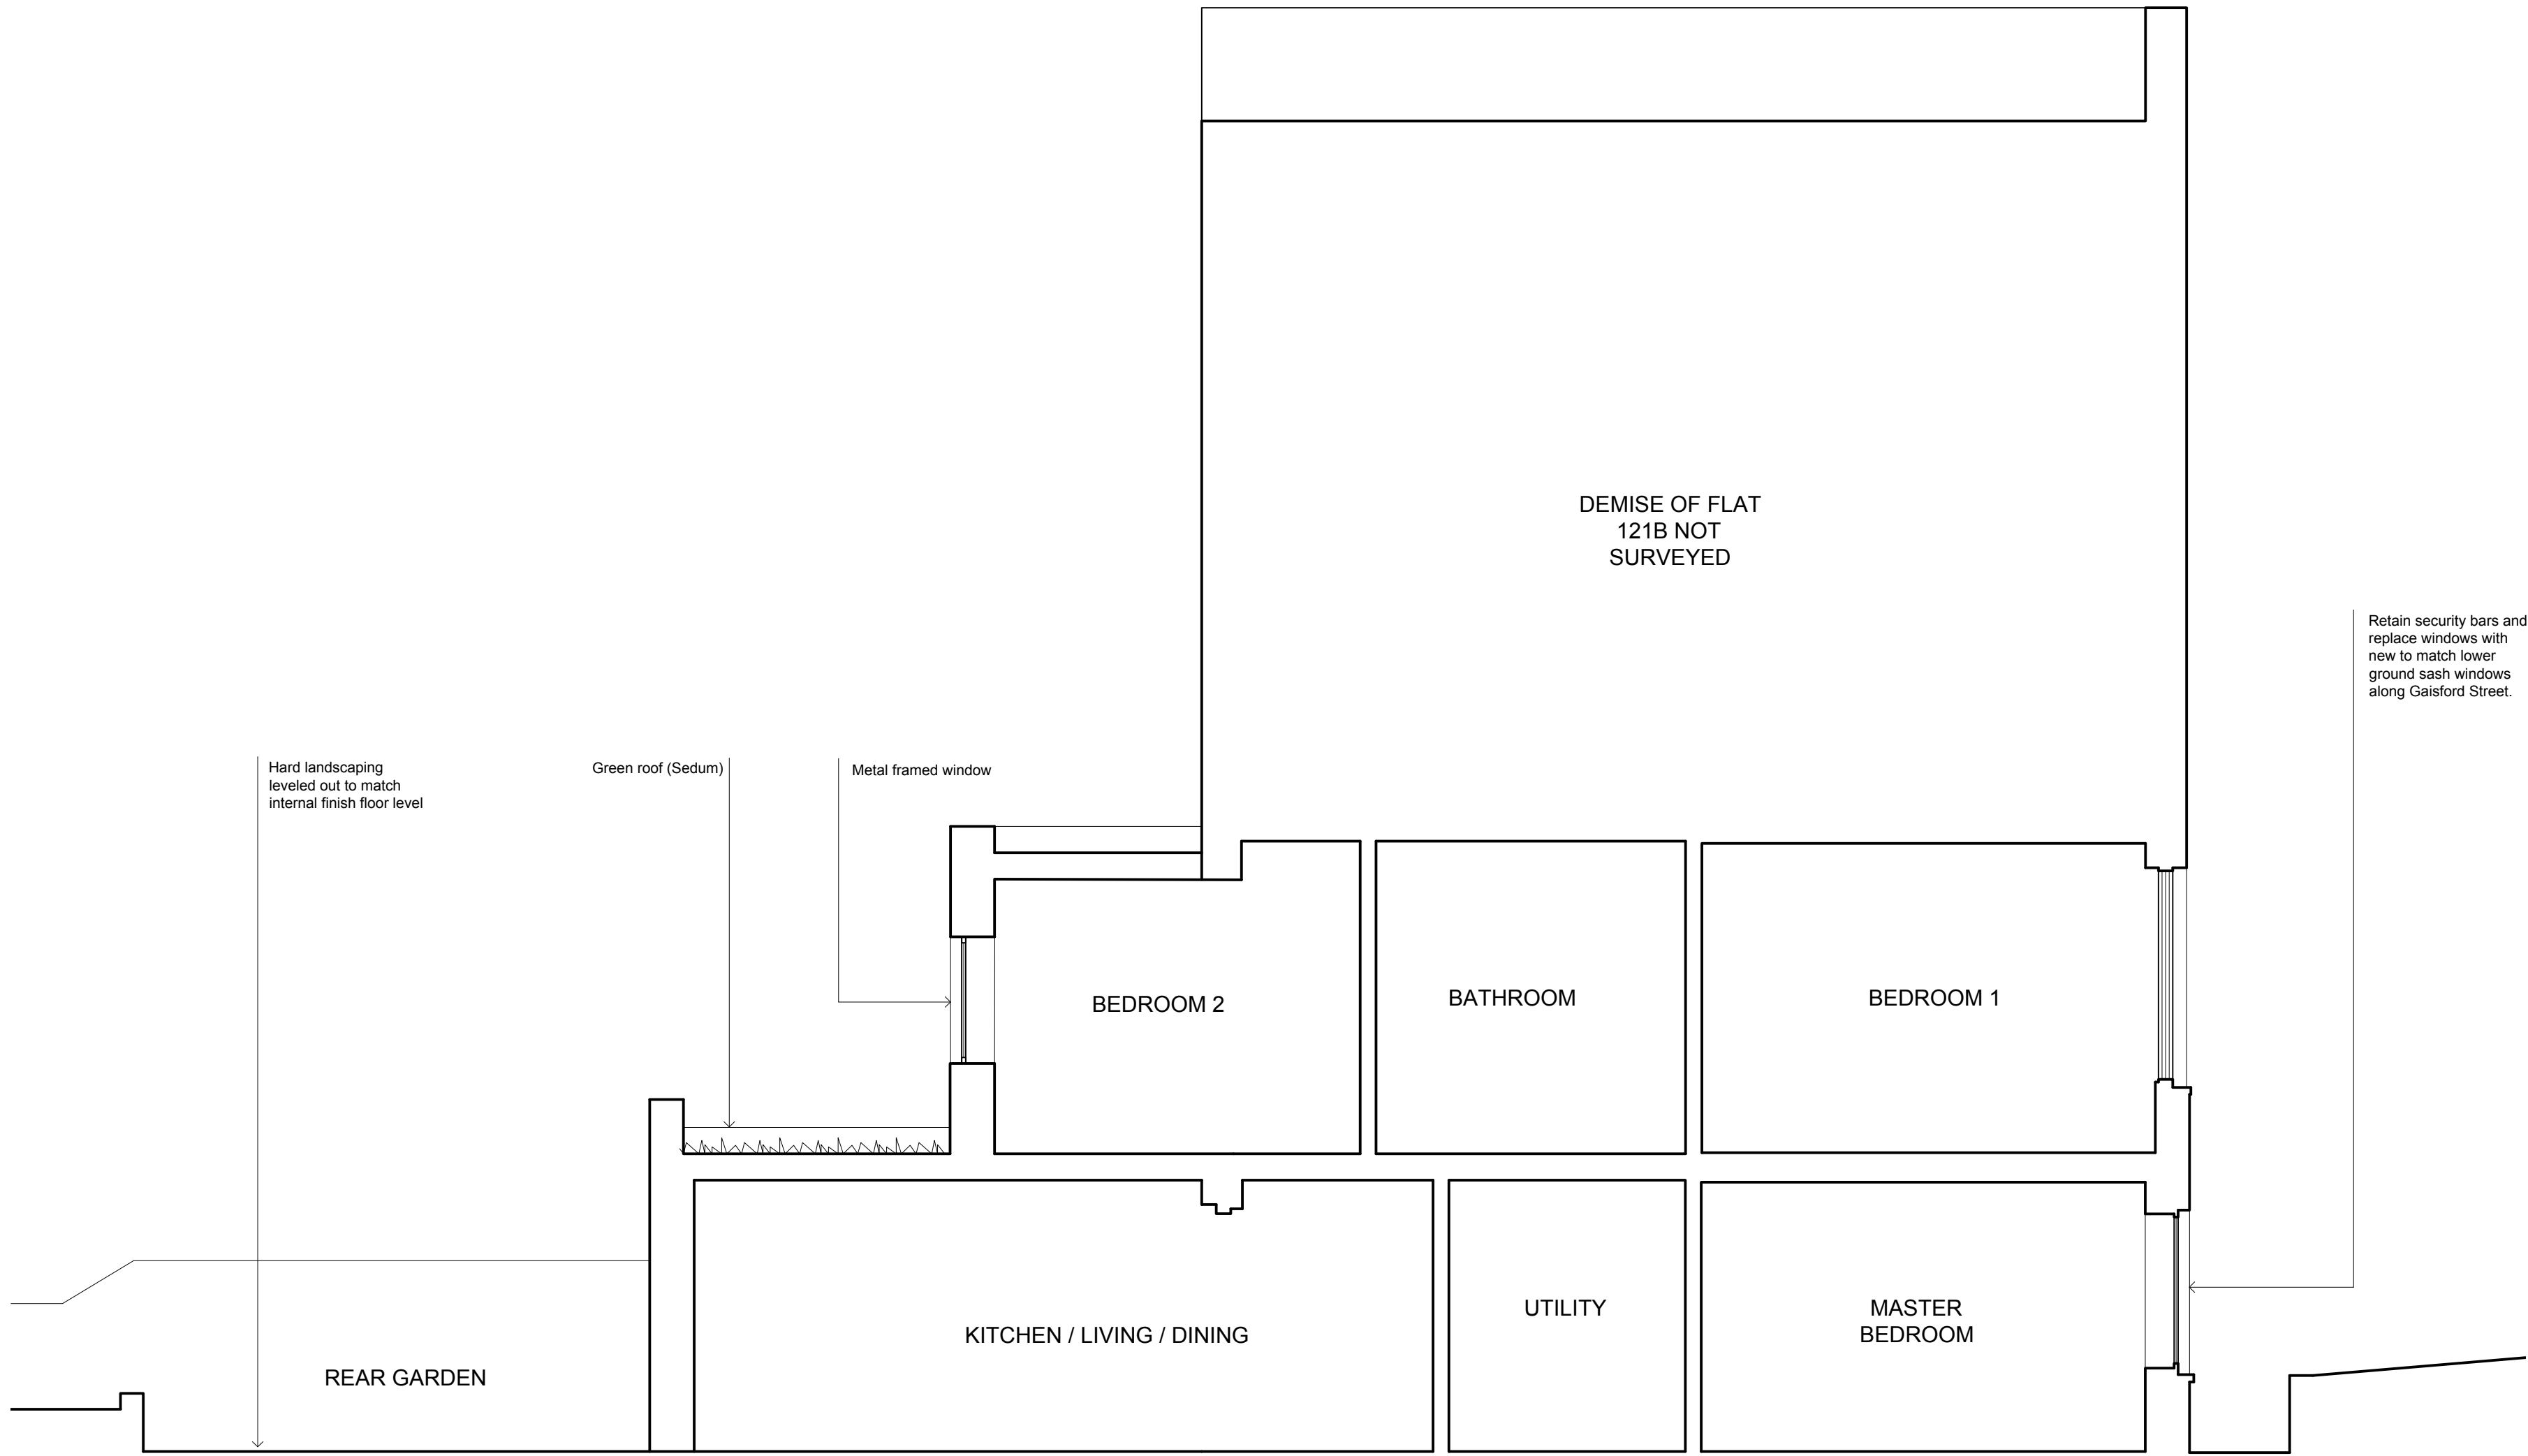

PROPOSED SECTION BB

Revisions		
-	19.04.2020	Issued for planning

GENERAL NOTE:

These plans and specifications prepared by Tahera Rouf as instruments of professional service shall remain the property of Tahera Rouf.


These plans may not be copied or re-used without the express written consent of the Architect. The use of these plans for construction is permitted only when specifically released construction reference by a dated authorised signature.

These plans are project and site specific and shall only be used for their intended purpose unless otherwise permitted by written consent of the Architect.

All dimensions shown are indicative and must be double checked on site by the Contractor. All dimensions in millimeters unless otherwise stated. Any inconsistencies found must be reported to the Architect.

This drawings to be read in conjunction with other relevant drawings and specifications issued by Architect or Consultant.

STAGE 3 - PLANNING

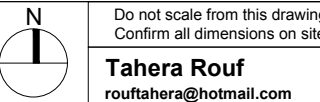

Tahera Rouf
rouftahera@hotmail.com

DWG 1901 PL 101 -

Filename: 121a Gaisford Street	
PROPOSED SECTION AA & SECTION BB	Date: January 2020 -
Drawn by TR	Scale 1:50@A1 / 1:100@A3



1:100 @ A3

Demolition Works

Indicates proposed demolition

Property boundary



PROPOSED FRONT ELEVATION - FRONT

123A GAISFORD ST

121A GAISFORD ST

119A GAISFORD ST

Revisions
- 19.04.2020 Issued for planning

GENERAL NOTE:
These plans and specifications prepared by Tahera Rouf as instruments of professional service shall remain the property of Tahera Rouf.
These plans may not be copied or re-used without the express written consent of the Architect. The use of these plans for construction is permitted only when specifically released construction reference by a listed authorised signature.
These plans are project and site specific and shall only be used for their intended purpose unless otherwise permitted by written consent of the Architect.
All dimensions shown are indicative and must be double checked on site by the Contractor. All dimensions in millimeters unless otherwise stated. Any inconsistencies found must be reported to the Architect.
This drawings to be read in conjunction with other relevant drawings and specifications issued by Architect or Consultant.

STAGE 3 - PLANNING

Do not scale from this drawing
Confirm all dimensions on site
Tahera Rouf
roufahera@hotmail.com

DWG 1901 PL 201 -

121a Gaisford Street

PROPOSED FRONT ELEVATION - NORTH Date:January 2020


Drawn by TR Scale 1:50@A1 / 1:100@A3



1:100 @ A3

Demolition Works

- Indicates proposed demolition
- Property boundary

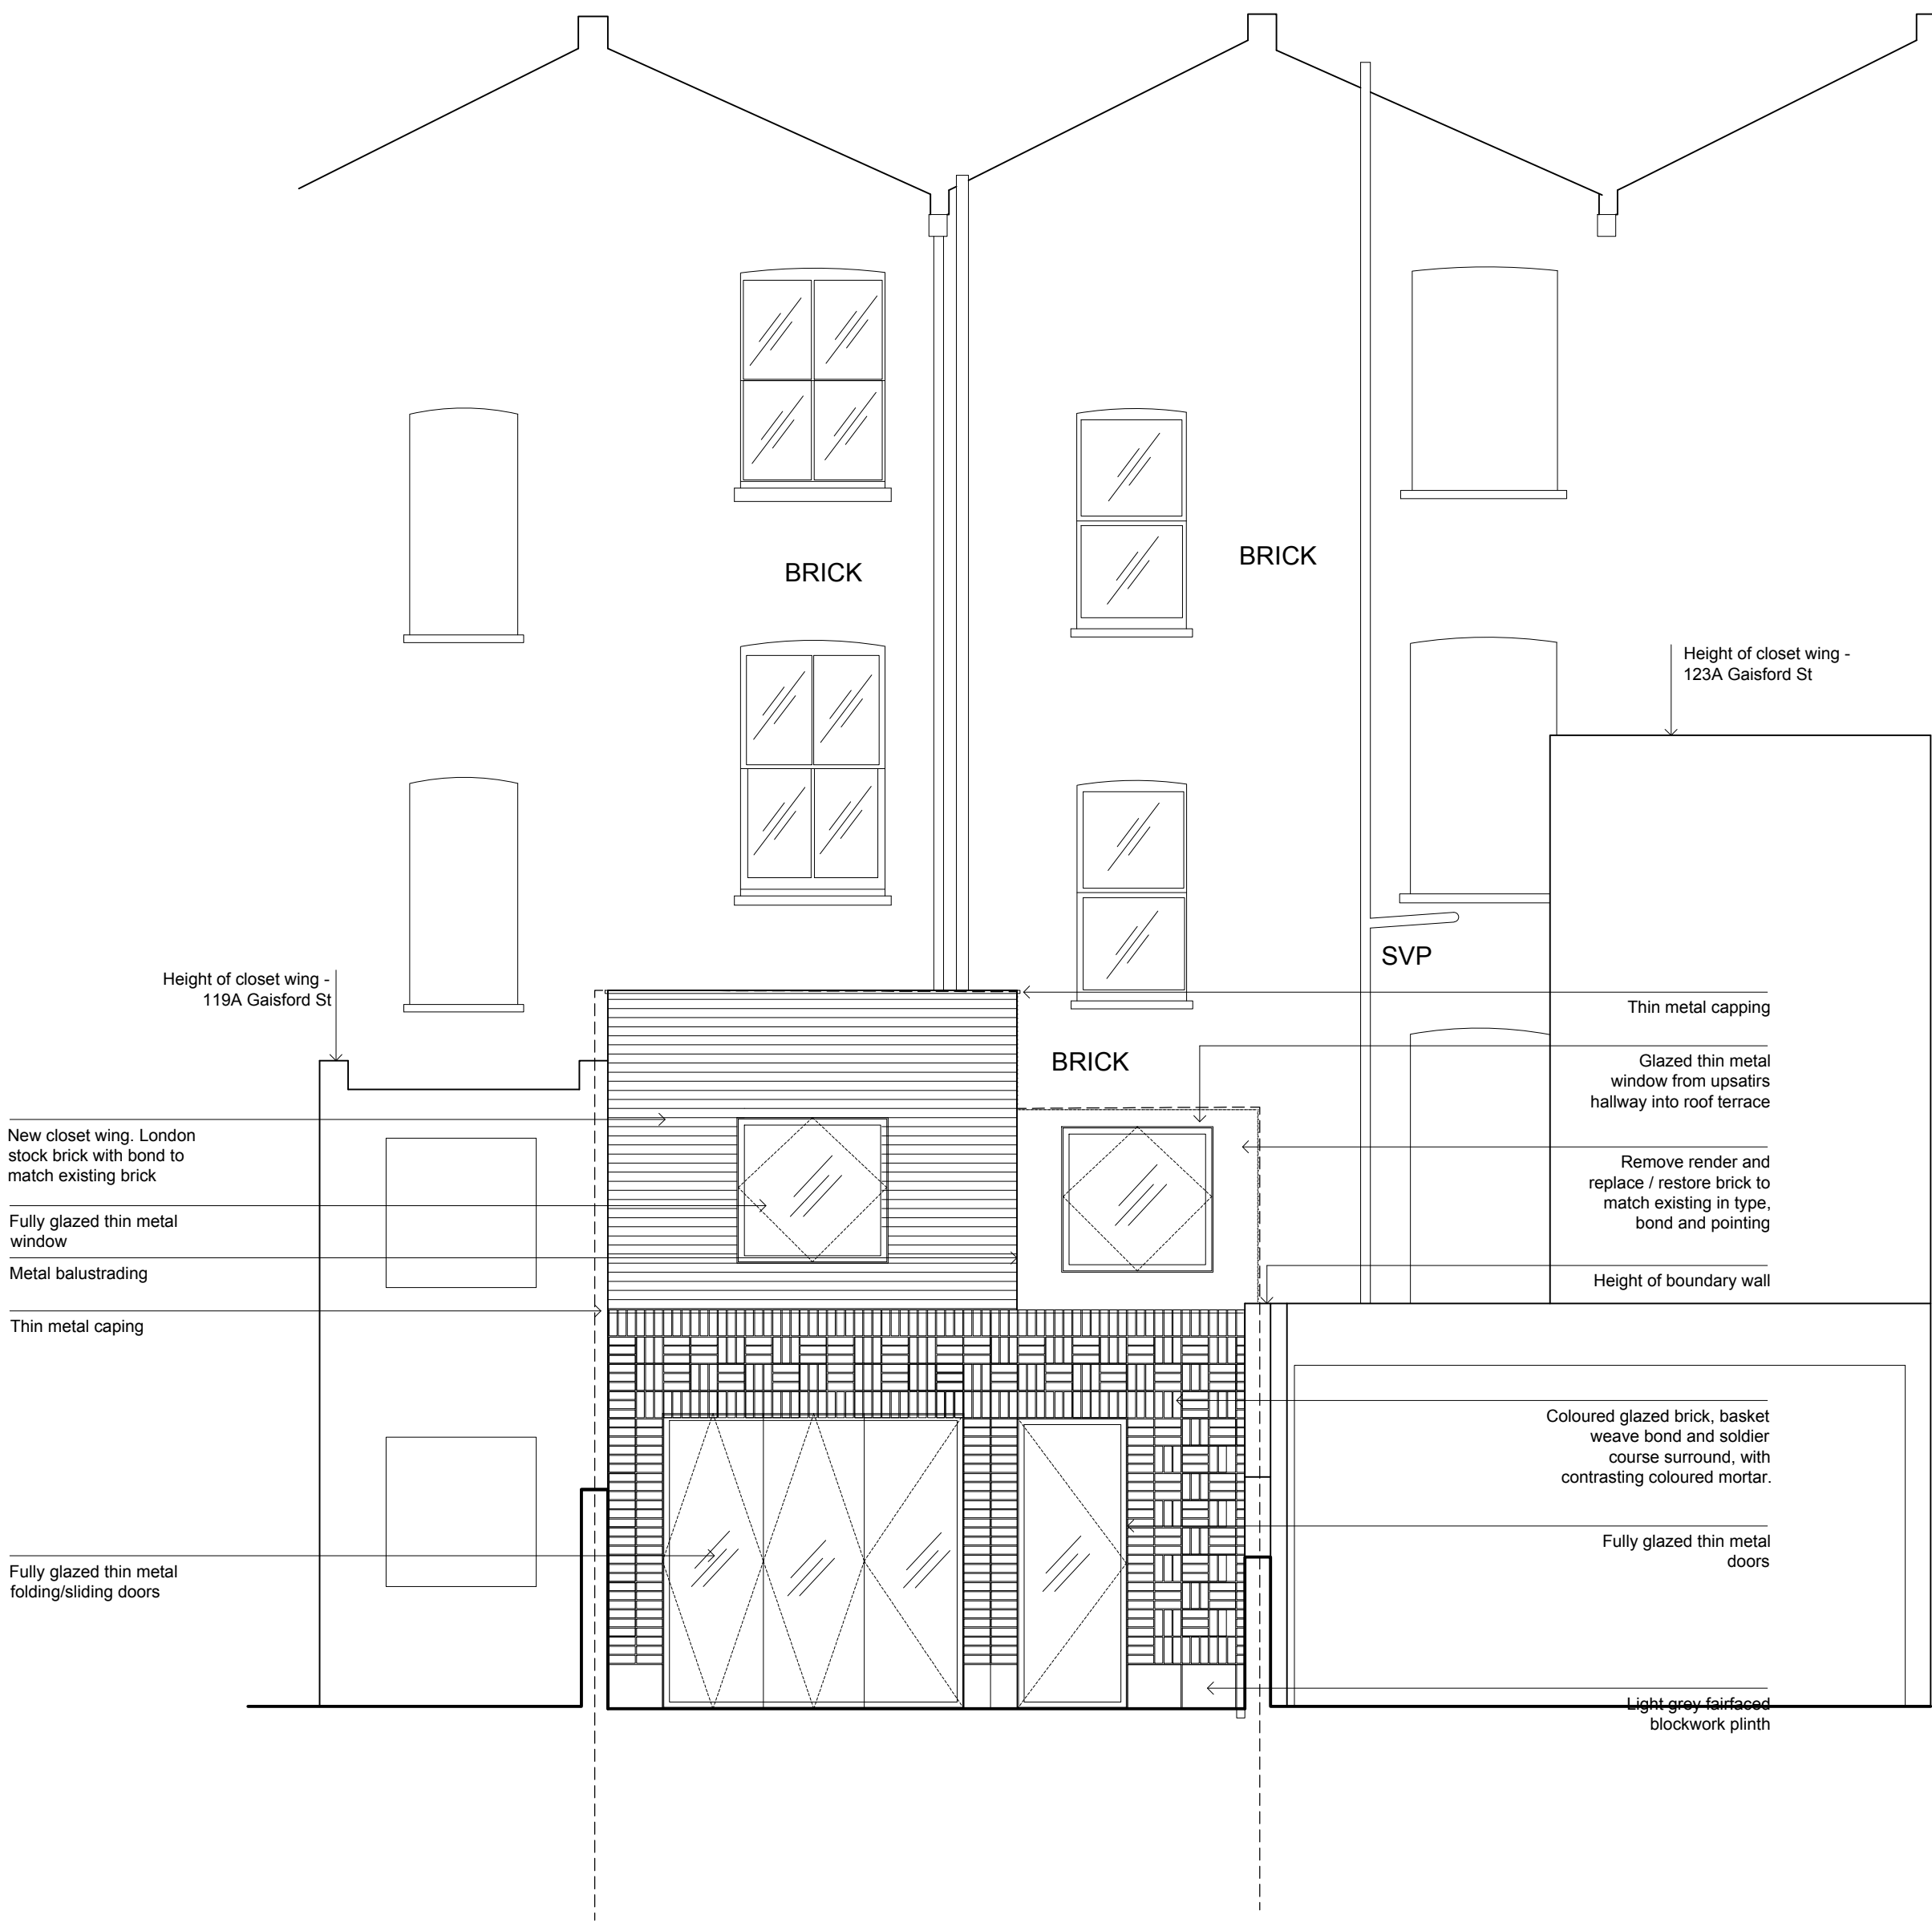

PROPOSED REAR ELEVATION - SOUTH

119A GAISFORD ST

121A GAISFORD ST

123A GAISFORD ST

Revisions		
-	19.04.2020	Issued for planning

GENERAL NOTE:

These plans and specifications prepared by Tahera Rouf as instruments of professional service shall remain the property of Tahera Rouf.

These plans may not be copied or re-used without the express written consent of the Architect. The use of these plans for construction is permitted only when specifically released construction reference by a dated authorised signature.

These plans are project and site specific and shall only be used for their intended purpose unless otherwise permitted by written consent of the Architect.

All dimensions shown are indicative and must be double checked on site by the Contractor. All dimensions in millimeters unless otherwise stated. Any inconsistencies found must be reported to the Architect.

This drawings to be read in conjunction with other relevant drawings and specifications issued by Architect or Consultant.

STAGE 3 - PLANNING

Do not scale from this drawing
Confirm all dimensions on site

Tahera Rouf
rouftahera@hotmail.com



DWG 1901

PL 202

-

Filename:
121a Gaisford Street

PROPOSED REAR ELEVATION - SOUTH Date: January 2020
Scale 1:50@A1 / 1:100@A3
Drawn by TR

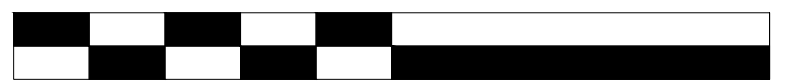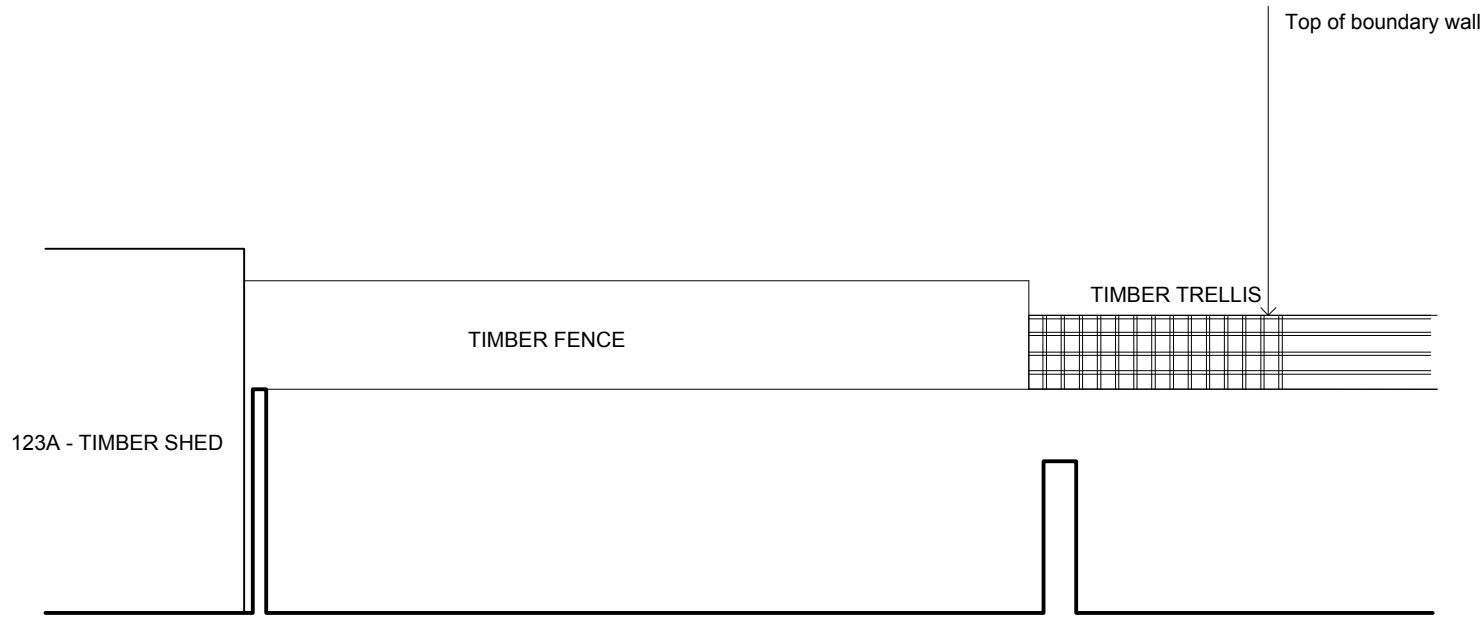


1:100 @ A3


Demolition Works

- Indicates proposed demolition
- Property boundary

PROPOSED NORTH ELEVATION

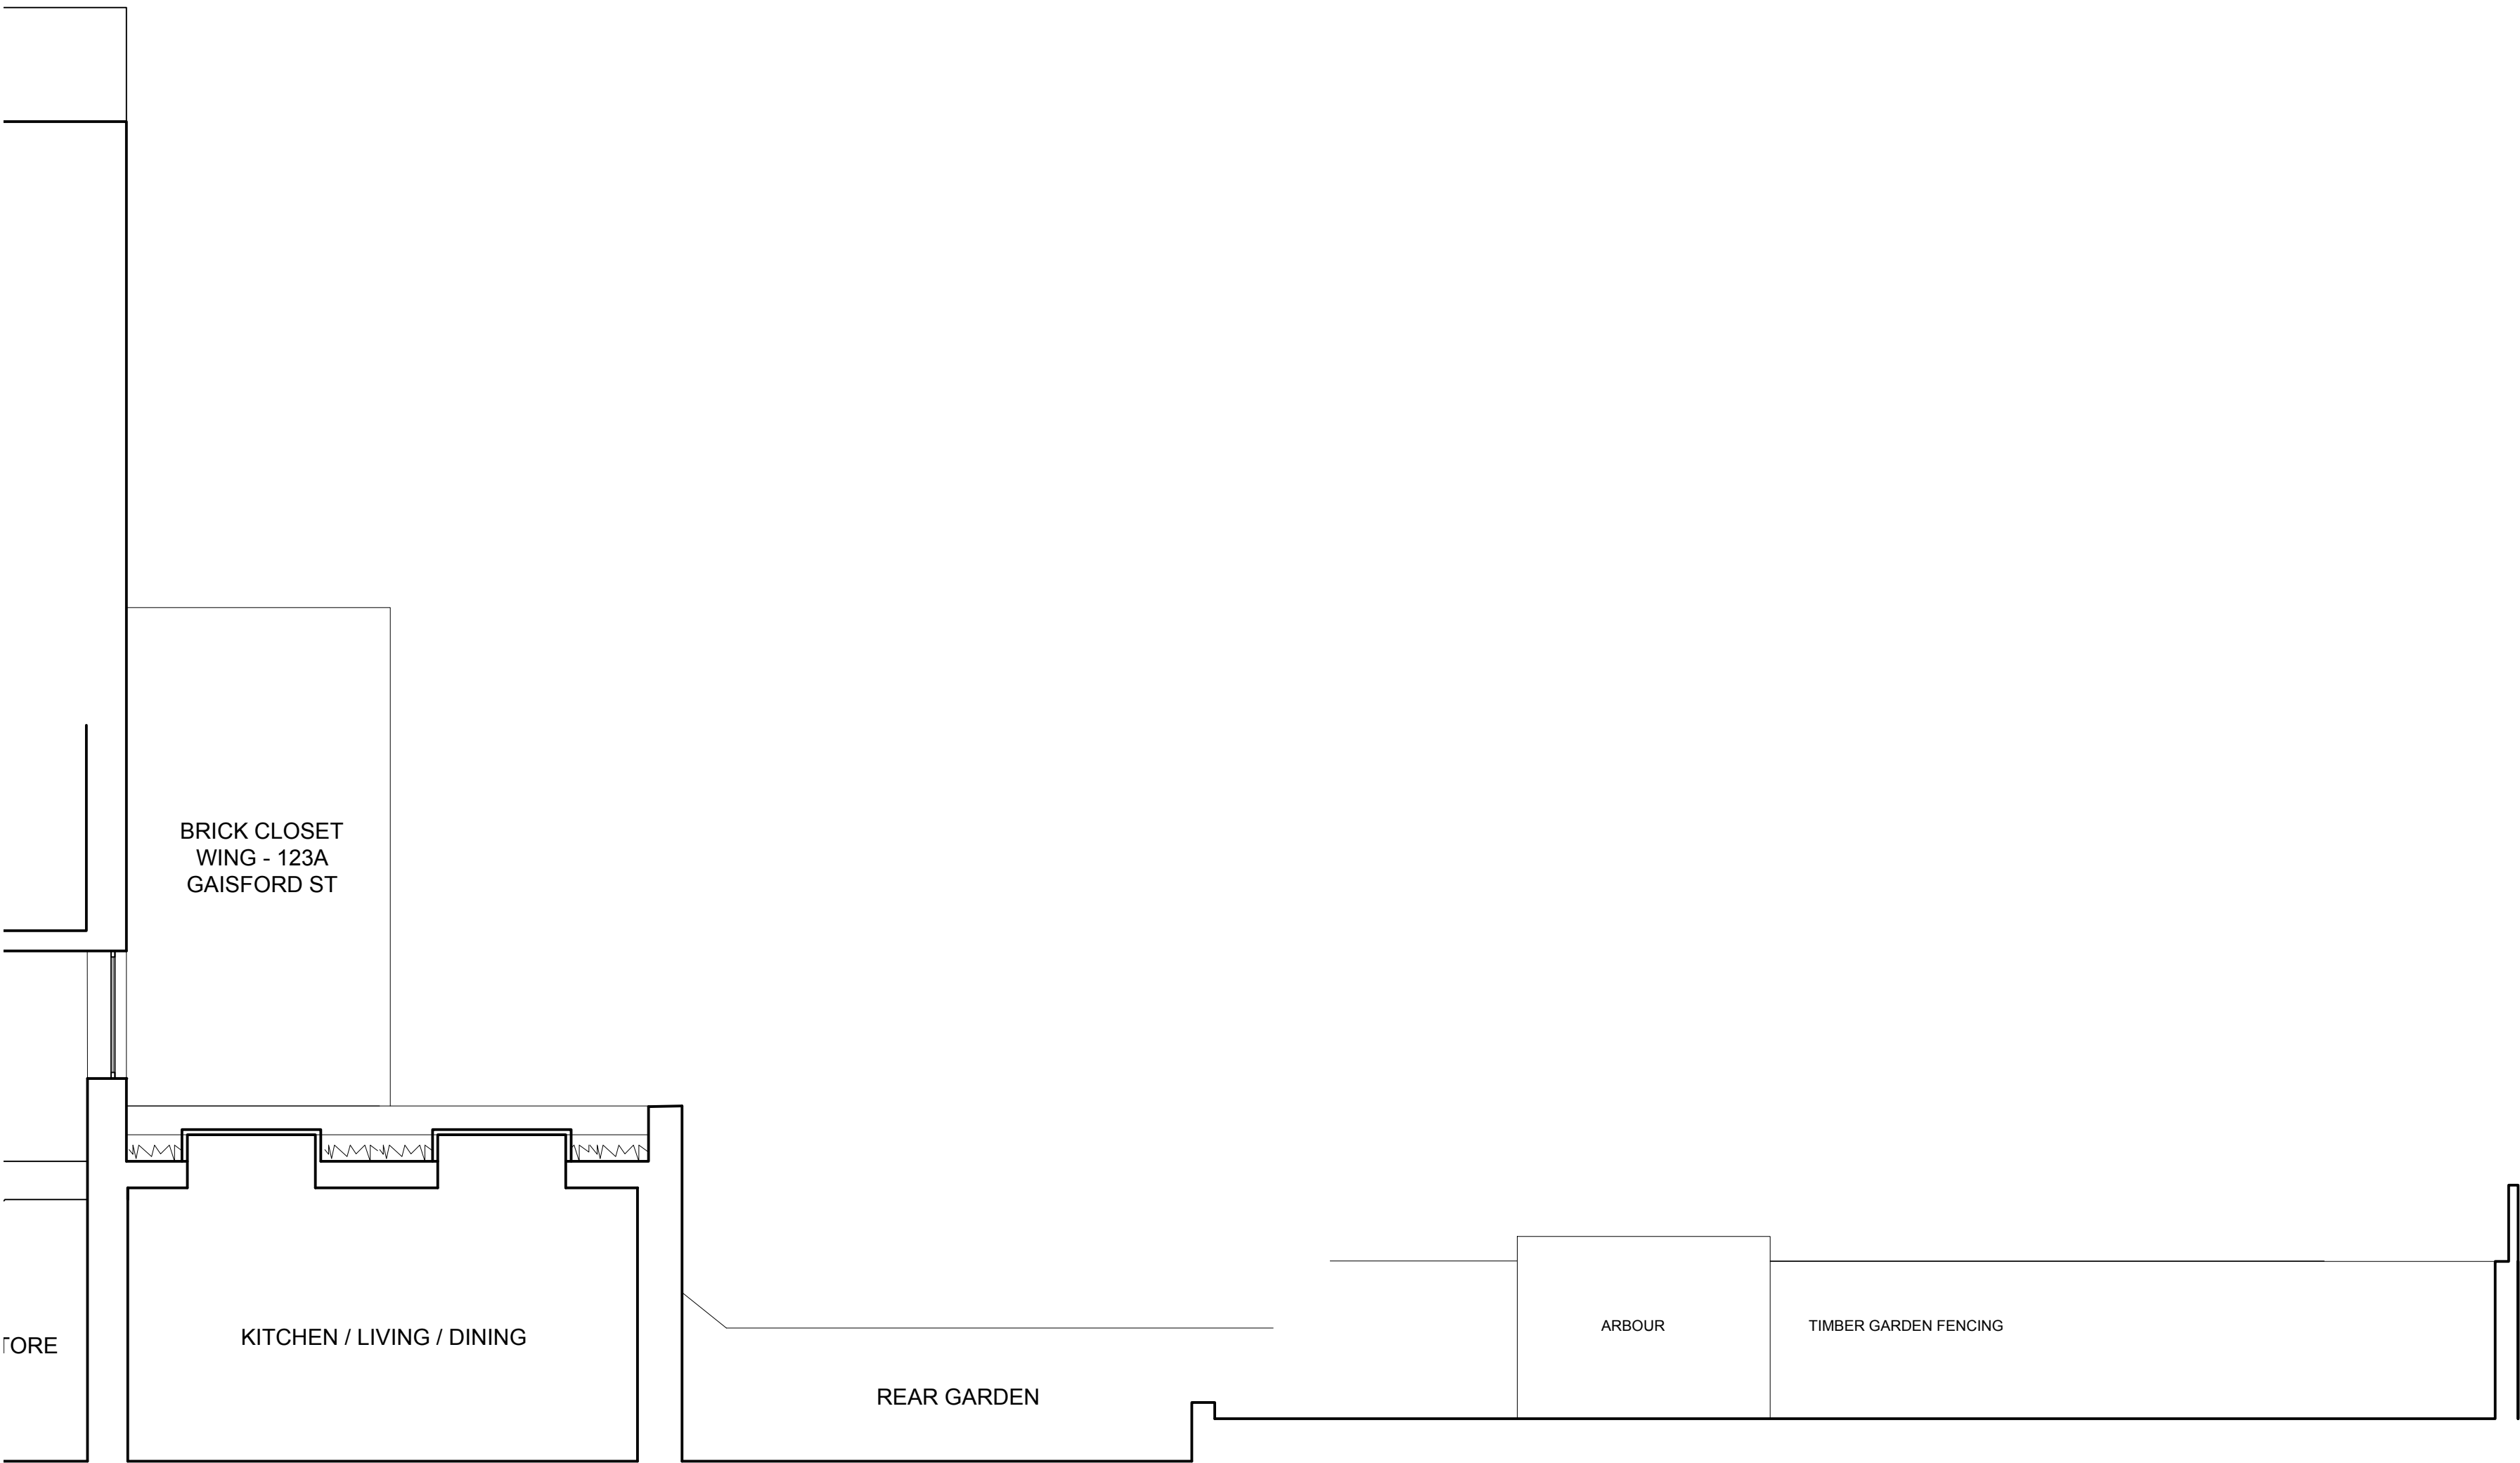

PROPOSED EAST ELEVATION - LOOKING ONTO 123A GAISFORD ST

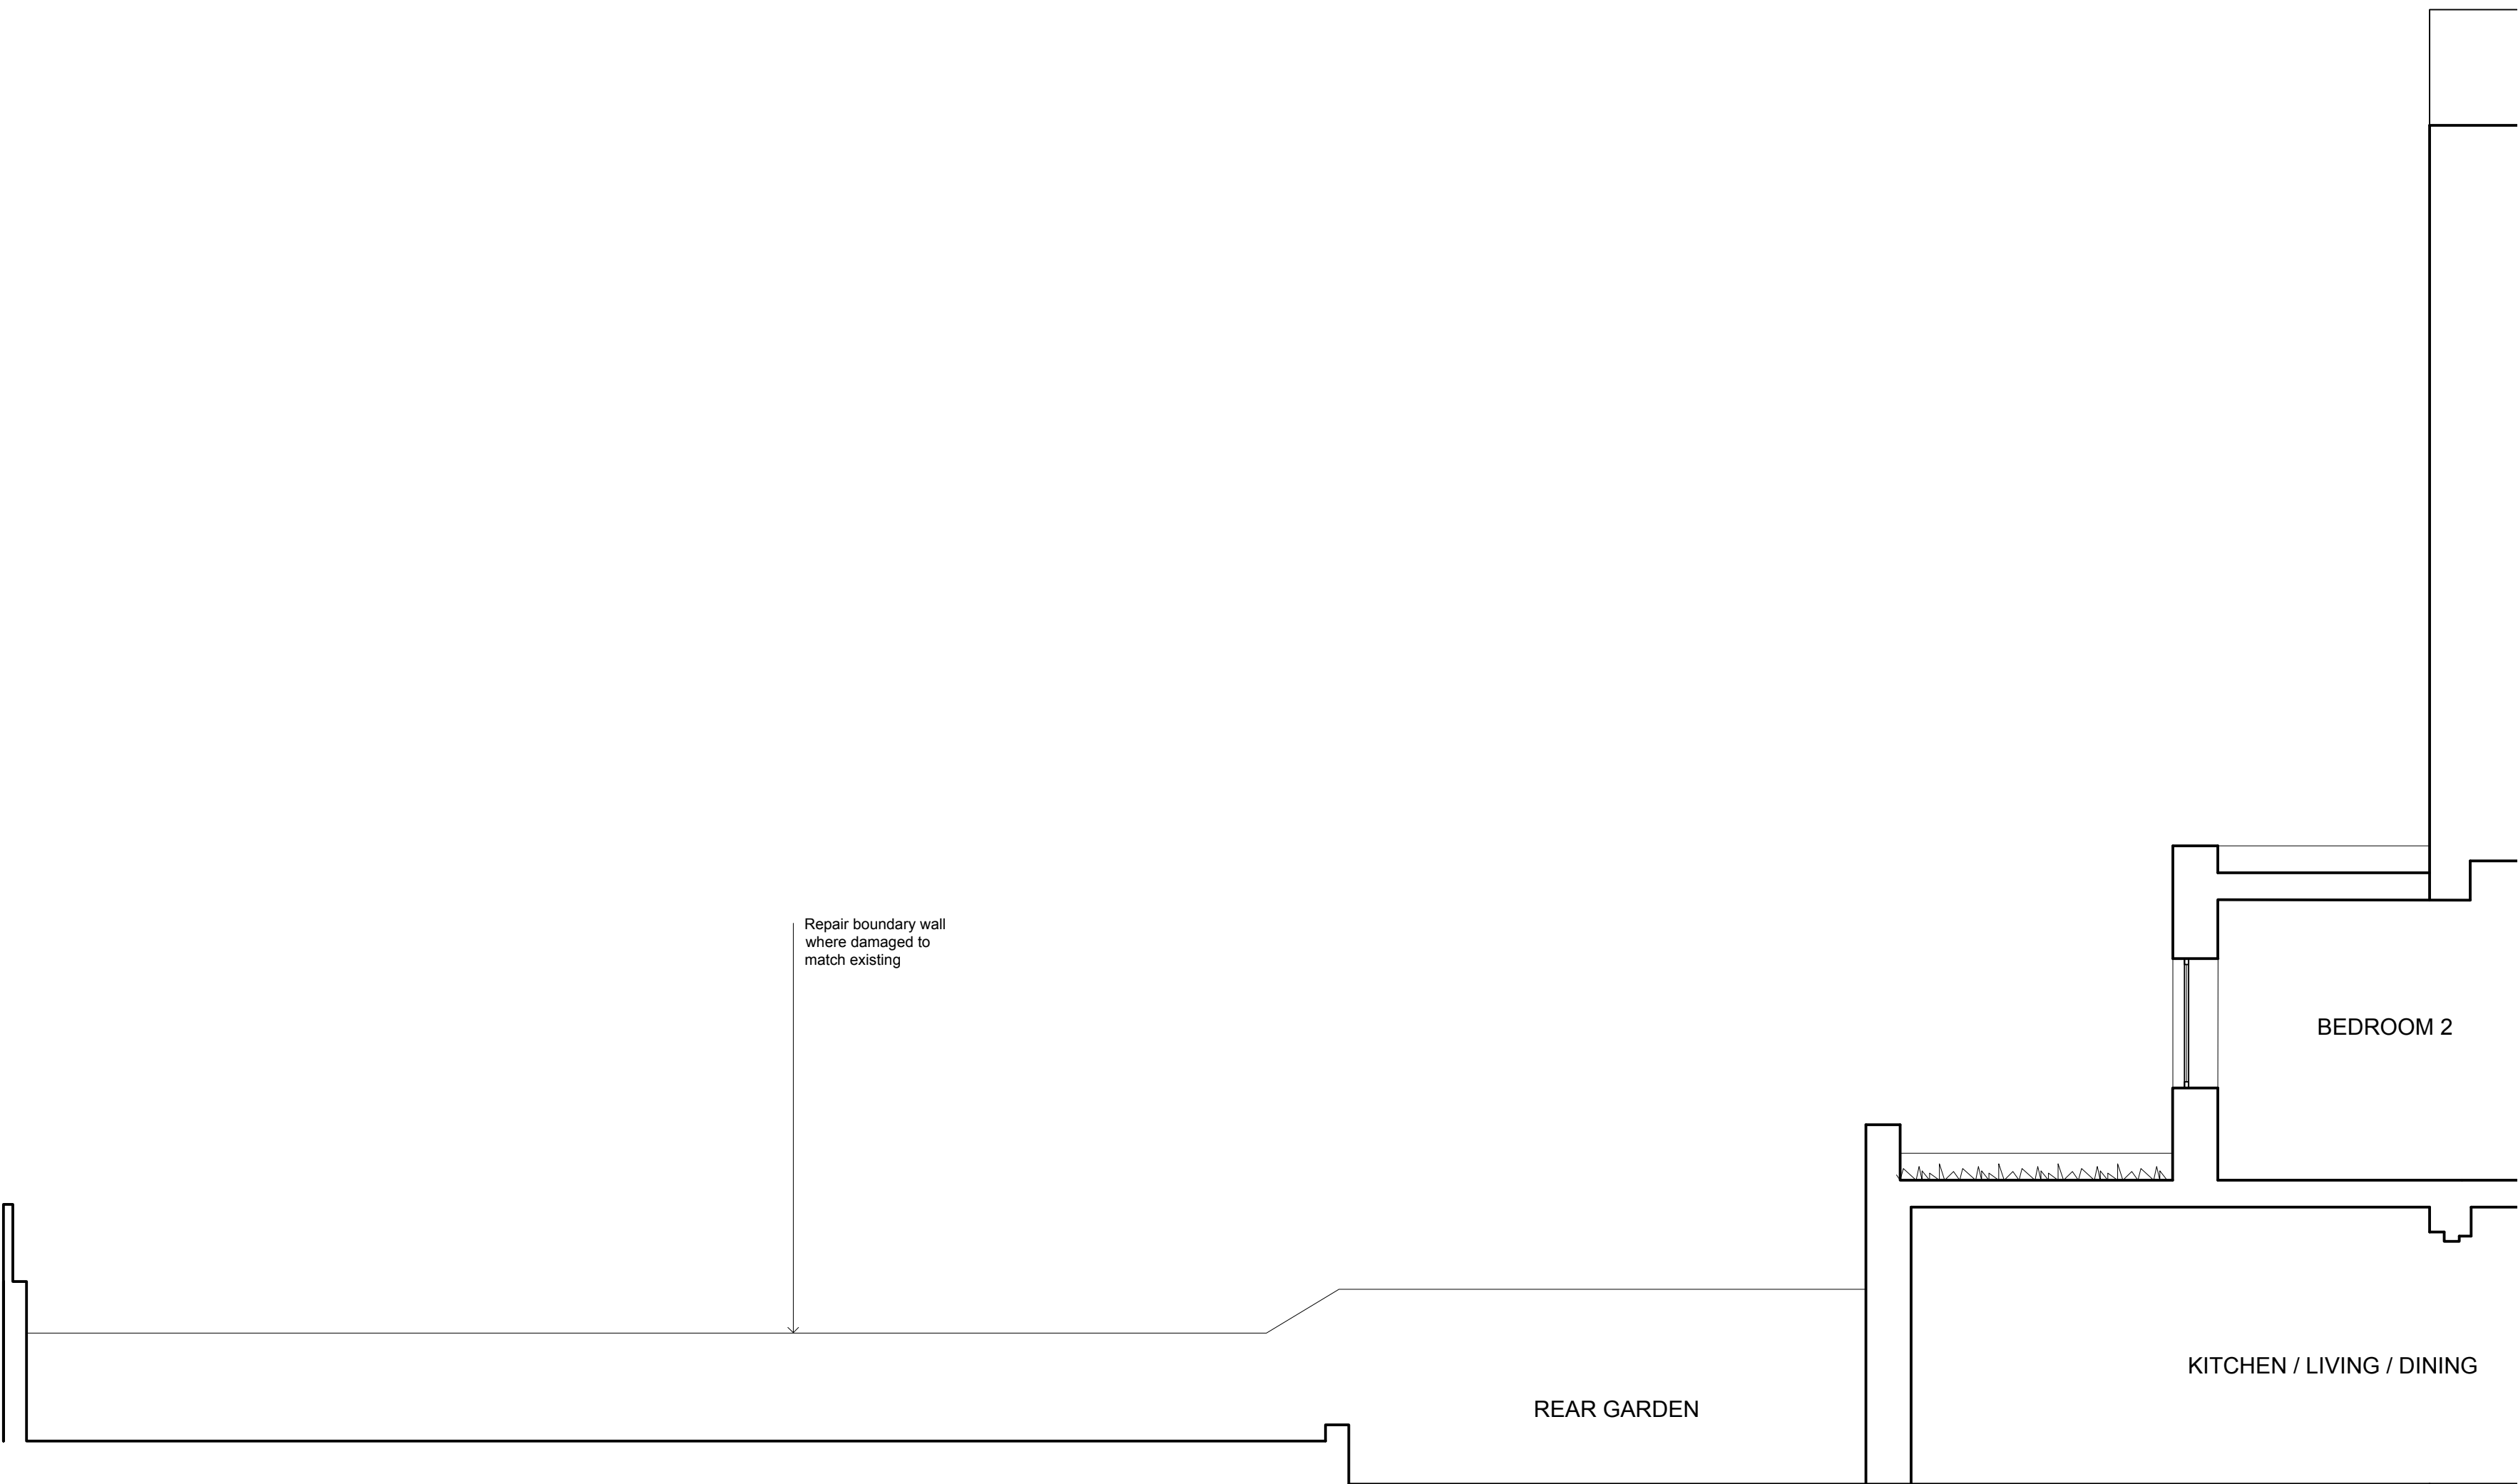

PROPOSED WEST ELEVATION - LOOKING ONTO 119A GAISFORD ST

Revisions		
-	19.04.2020	Issued for planning

GENERAL NOTE:


These plans and specifications prepared by Tahera Rouf as instruments of professional service shall remain the property of Tahera Rouf.

These plans may not be copied or re-used without the express written consent of the Architect. The use of these plans for construction is permitted only when specifically released construction reference by a listed authorised signature.

These plans are project and site specific and shall only be used for their intended purpose unless otherwise permitted by written consent of the Architect.

All dimensions shown are indicative and must be double checked on site by the Contractor. All dimensions in millimeters unless otherwise stated. Any inconsistencies found must be reported to the Architect.

This drawings to be read in conjunction with other relevant drawings and specifications issued by Architect or Consultant.

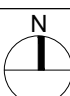STAGE 3 - PLANNING			
 Do not scale from this drawing Confirm all dimensions on site		Tahera Rouf rouftahera@hotmail.com	
DWG 1901		PL 203	-
Filename:			
121a Gaisford Street			
PROPOSED GARDEN ELEVATIONS - NORTH, EAST & WEST			Date: January 2020 -
Drawn by TR		Scale 1:50@A1 / 1:100@A3	