


0 1km 2km  
SCALE 1:50000

SITE LOCATION  
(Scale 1:50000)



SITE PHOTOGRAPH

The drawings comply with TEF & Vodafone Standard ICNIRP guidelines.  
Designed in accordance with CORNERSTONE document: SDN0008

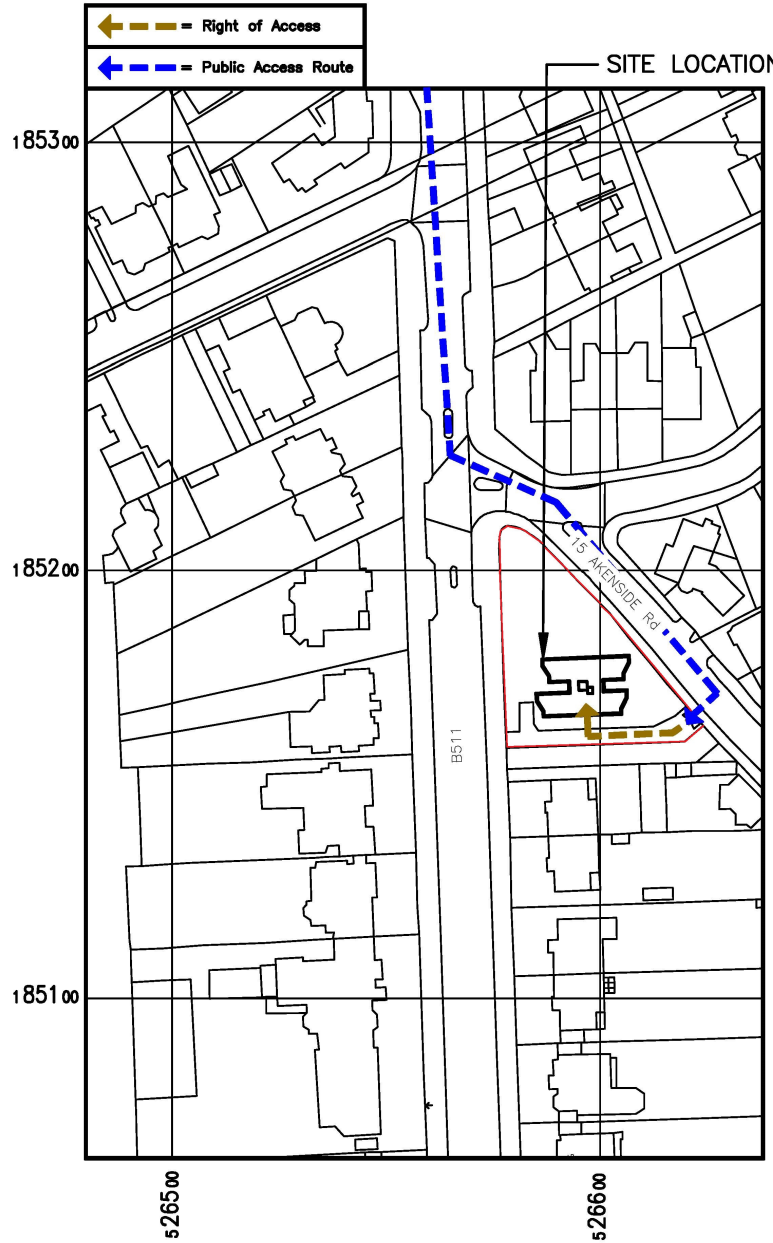

DETAILED SITE LOCATION  
(Scale 1:1250)

0 50m 100m 150m  
SCALE 1:1250

ALL DIMENSIONS ARE IN mm UNLESS NOTED OTHERWISE

N.G.R E: 526596 N: 185173

**DIRECTIONS TO SITE:**  
HEAD SOUTH EAST ON THE M1 THEN TAKE RIGHT 2 LANES TO TAKE THE A406 RAMP TO WOODEN GREEN/GOLDERS GREEN/C. LONDON/N. CIRCULAR, THEN USE THE RIGHT LANE TO MERGE WITH N CIRCULAR RD/A406, USE THE 2ND FROM THE LEFT LANE TO TAKE THE RAMP TO CENTRE LONDON W, SLIGHT LEFT ONTO HENDON WAY/A41 AND CONTINUE TO FOLLOW A41. TURN LEFT ONTO ARKWRIGHT RD, TURN RIGHT ONTO FITZJOHN'S AVE/B511, TURN LEFT ONTO LYNDBURST RD, TURN RIGHT ONTO AKENSIDE RD, YOUR DESTINATION WILL BE ON THE RIGHT




A	Issued for Approval	NW	YD	26.07.19
REV	MODIFICATION	BY	CH	DATE




Cell Name		Opt.
MEDNESCO HOUSE		-
Cell ID No		
CORNERSTONE	TEF	VF
24551120	78642	13782

Site Address / Contact Details  
MEDNESCO HOUSE  
15 AKENSIDE ROAD  
LONDON  
NW3 5BT

Drawing Title: SITE LOCATION MAPS		
Purpose of Issue: PLANNING		Dwg Rev:
Drawing Number: 100		A
Surveyed By: SA	Original Sheet Size: A3	Pack Issue:
Drawn: NW	Date: 26.07.19	Checked: YD Date: 26.07.19

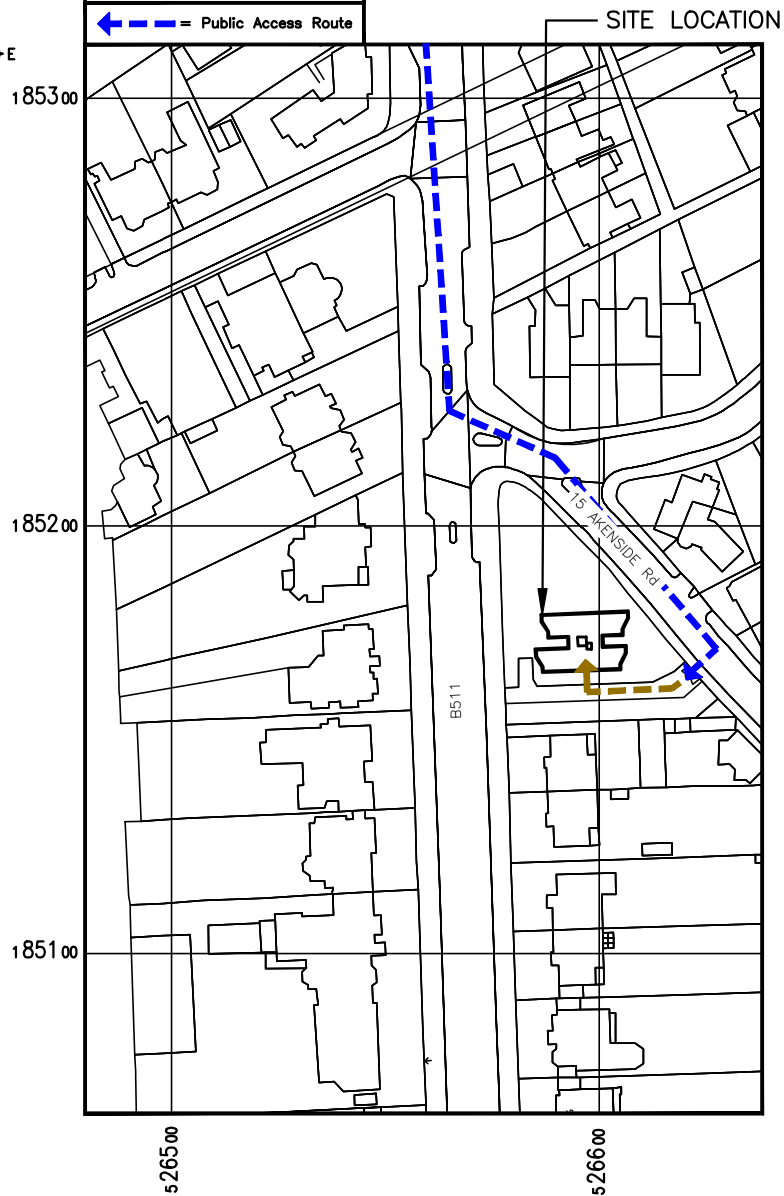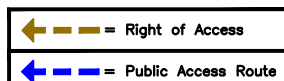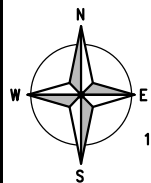

DETAILED SITE LOCATION  
(Scale 1:1250)

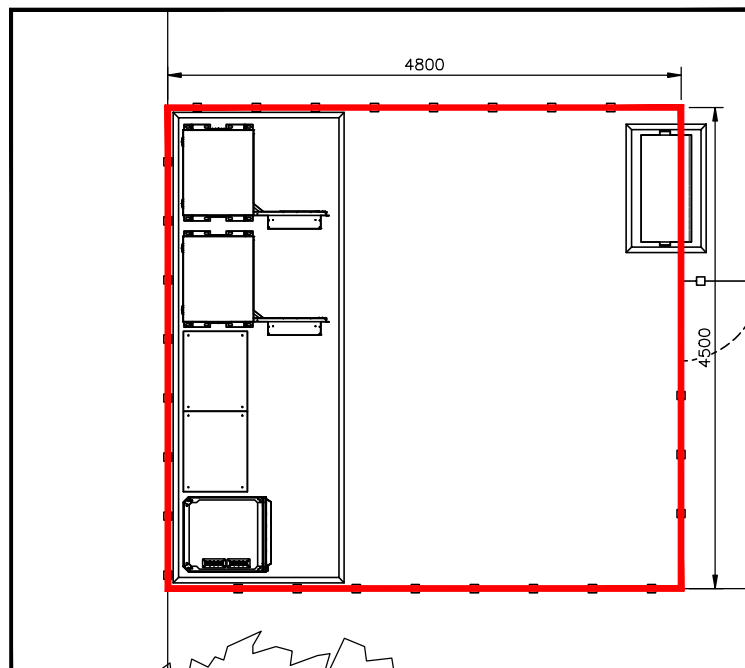

DEMISE PLAN  
(Scale 1:250)



The drawings comply with TEF & Vodafone Standard ICNIRP guidelines.  
Designed in accordance with CORNERSTONE document: SDN0008

ALL DIMENSIONS ARE IN mm UNLESS NOTED OTHERWISE

N.G.R E: 526596 N: 185173

REV	MODIFICATION	BY	CH	DATE
A	Issued for Approval	NWN	YD	26.07.19

**NET** 

**O<sub>2</sub>**   
CORNERSTONE - LONDON/BEACON

Cell Name Opt.  
MEDNESCO HOUSE -

Cell ID No		
CORNERSTONE	TEF	VF
24551120	78642	13782


Site Address / Contact Details  
MEDNESCO HOUSE  
15 AKENSIDE ROAD  
LONDON  
NW3 5BT

Drawing Title:  
LEASE DRAWING

Purpose of Issue:  
PLANNING

Drawing Number:  
101

Drawn	Date	Checked	Date	Pack Issue
NWN	26.07.19	YD	26.07.19	A

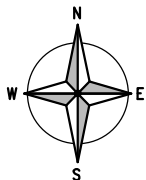

EXISTING BUILDING

B511

MAIN ROOF LEVEL  
+11.0m

15 AKENSIDE Rd

EXISTING PLANT ROOM

EXISTING CHIMNEY

EXISTING VENTS

GROUND LEVEL  
+0.00m

EXISTING SITE PLAN  
(1:150)

ALL DIMENSIONS ARE IN mm UNLESS NOTED OTHERWISE

N.G.R | E: 526596 N: 185173

NOTES:

ACCESS TO THE ROOF IS VIA A RETRACTABLE LADDER PULLED DOWN FROM THE LOFT DOOR IN THE CEILING OF THE THIRD FLOOR, WHICH BRINGS YOU INTO THE PLANT ROOM, THEN THROUGH A HALF HEIGHT DOOR WITHIN THE PLANT ROOM LEADING TO THE ACTUAL ROOF.

REV	MODIFICATION	BY	CH	DATE
A	Issued for Approval	NWN	YD	26.07.19

NETCS

O<sub>2</sub> **vodafone**  
CORNERSTONE - LONDON/BEACON

Cell Name	Opt.
MEDNESCO HOUSE	-

CORNERSTONE	TEF	VF
24551120	78642	13782

Site Address / Contact Details

MEDNESCO HOUSE  
15 AKENSIDE ROAD  
LONDON  
NW3 5BT


Drawing Title: **EXISTING SITE PLAN**

Purpose of Issue:	Dwg Rev:
PLANNING	

Drawing Number:	
200	A

Surveyed By:	Original Sheet Size:	Pack Issue:
SA	A3	

Drawn:	Date:	Checked:	Date:	Pack Issue:
NWN	26.07.19	YD	26.07.19	A

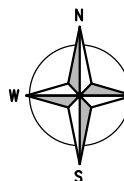

ALL DIMENSIONS ARE IN mm UNLESS NOTED OTHERWISE

N.G.R E: 526596 N: 185173

NOTES:

REV	DESCRIPTION	BY	CH	DATE
A	Issued for Approval	NWN	YD	26.07.19



Cell Name	Opt.
MEDNESCO HOUSE	-

Cell ID No		
CORNERSTONE	TEF	VF
24551120	78642	13782

Site Address / Contact Details	
MEDNESCO HOUSE 15 AKENSIDE ROAD LONDON NW3 5BT	

Drawing Title:	PROPOSED SITE PLAN
----------------	--------------------

Purpose of Issue:	PLANNING	Dwg Rev:
-------------------	----------	----------

Drawing Number:	201	A
-----------------	-----	---

Surveyed By:	Original Sheet Size:	Pack Issue:
SA	A3	A

Drawn:	Date:	Checked:	Date:
NWN	26.07.19	YD	26.07.19

PROPOSED 3No. TEF RRU's INSTALLED ON PROPOSED SUPPORT POLE WITHIN SHROUD (PER SECTOR)

PROPOSED 1No. TEF ANTENNA ON STAND OFF BRACKET ON PROPOSED STEEL GRILLAGE WITHIN SHROUD (PER SECTOR)

PROPOSED 2No. TEF RRU's INSTALLED ON PROPOSED ANTENNA SUPPORT POLE WITHIN SHROUD (PER SECTOR)

PROPOSED 2No. VF ANTENNAS ON PROPOSED POLE ON STEEL GRILLAGE WITHIN SHROUD (PER SECTOR)

EXISTING BUILDING

PROPOSED 1No. VF GPS MODULE INSTALLED ON ANTENNA SUPPORT POLE

PROPOSED 6No. VF ERS's INSTALLED ON PROPOSED ANTENNA SUPPORT POLE ON STEEL GRILLAGE WITHIN SHROUD

PROPOSED 300mm WIDE VERTICAL CABLE LADDER

PROPOSED 300mm WIDE VERTICAL CABLE TRAY

PROPOSED STEEL GRILLAGE INSTALLED ON RC PLINTH ON TOP OF PLANT ROOM

PROPOSED 10No. VF ERS's INSTALLED ON PROPOSED ERS FRAME

PROPOSED SHROUD INSTALLED ON GRILLAGE ON TOP OF PLANT ROOM

PROPOSED UNDERGROUND FEEDER ROUTE

PROPOSED 2No. VF CSC CABINETS INSTALLED ON PROPOSED CONCRETE BASE

PROPOSED 1No. TEF/VF GFMC 160 CABINET INSTALLED ON PROPOSED CONCRETE BASE

PROPOSED 2No. TEF FLAT PACK RACKS INSTALLED ON PROPOSED CONCRETE BASE

PROPOSED 1No. TEF ELTEK MK 4 OUTDOOR CABINET INSTALLED ON PROPOSED CONCRETE BASE

PROPOSED 1.98m HIGH WOODEN FENCE TO SUIT EXISTING FENCE

PROPOSED REMOVABLE ACCESS LADDER

PROPOSED 6No. VF ERS's INSTALLED ON PROPOSED ANTENNA SUPPORT POLE ON STEEL GRILLAGE WITHIN SHROUD

PROPOSED 1No. TEF GPS MODULE INSTALLED ON ANTENNA SUPPORT POLE

EXISTING PLANT ROOM

PROPOSED 6No. VF ERS's INSTALLED ON PROPOSED ANTENNA SUPPORT POLE ON STEEL GRILLAGE WITHIN SHROUD

EXISTING CHIMNEY

EXISTING VENTS

MAIN ROOF LEVEL  
+11.0m

GROUND LEVEL  
+0.00m

PROPOSED SITE PLAN  
(1:150)

The drawings comply with TEF & Vodafone Standard ICNIRP guidelines.  
Designed in accordance with CORNERSTONE document: SDN0008





NOTE:  
FENCE REMOVED PARTIALLY  
FOR CLARITY

PROPOSED 2No. VF ANTENNAS ON PROPOSED POLE  
ON STEEL GRILLAGE WITHIN SHROUD (PER SECTOR)

PROPOSED 2No. TEF RRU's INSTALLED ON PROPOSED  
ANTENNA SUPPORT POLE WITHIN SHROUD (PER SECTOR)

PROPOSED 1No. TEF ANTENNA ON STAND OFF BRACKET ON  
PROPOSED STEEL GRILLAGE WITHIN SHROUD (PER SECTOR)

PROPOSED SHROUD INSTALLED ON GRILLAGE ON  
TOP OF PLANT ROOM TO SUIT EXISTING BUILDING

PLANT ROOM LEVEL +13.0m AGL

PROPOSED STEEL GRILLAGE INSTALLED ON RC  
PLINTH ON TOP OF PLANT ROOM

ROOF LEVEL +11.0m AGL

EXISTING BUILDING

PROPOSED 10No. VF ERS's INSTALLED ON  
PROPOSED ERS FRAME

PROPOSED 2No. TEF FLAT  
PACK RACKS INSTALLED ON  
PROPOSED CONCRETE BASE

PROPOSED 2No. VF CSC  
CABINETS INSTALLED ON  
PROPOSED CONCRETE BASE

PROPOSED 1No. TEF/VF GFMC  
160 CABINET INSTALLED ON  
PROPOSED CONCRETE BASE

PROPOSED 1.98m HIGH WOODEN  
FENCE TO SUIT EXISTING FENCE

TOP OF PROPOSED VF ANTENNAS  
+16.7m AGL

U/S OF PROPOSED VF ANTENNAS  
+15.9m AGL

TOP OF PROPOSED VF ANTENNAS  
+15.4m AGL

TOP OF PROPOSED TEF ANTENNAS  
+16.0m AGL

U/S OF PROPOSED TEF/VF ANTENNAS  
+13.9m AGL

EXISTING PLANT ROOM

PROPOSED 3No. TEF RRU's INSTALLED ON  
PROPOSED SUPPORT POLE WITHIN SHROUD  
(PER SECTOR)

PROPOSED 6No. VF RRU's INSTALLED ON  
PROPOSED ANTENNA SUPPORT POLE ON STEEL  
GRILLAGE WITHIN SHROUD (PER SECTOR)

EXISTING CHIMNEY

±0.0 G.L.

## PROPOSED SOUTH ELEVATION (1:100)

ALL DIMENSIONS ARE IN mm UNLESS NOTED OTHERWISE

N.G.R E: 526596 N: 185173

NOTES:

REV	A	Issued for Approval	NWN	YD	26.07.19
		MODIFICATION	BY	CH	DATE



Cell Name		Opt.
MEDNESCO HOUSE		-
Cell ID No		
CORNERSTONE	TEF	VF
24551120	78642	13782

Site Address / Contact Details	
MEDNESCO HOUSE 15 AKENSIDE ROAD LONDON NW3 5BT	

Drawing Title:		PROPOSED SITE ELEVATION	
Purpose of Issue:		PLANNING	
Drawing Number:		301	
Surveyed By:		Original Sheet Size:	
SA		A3	
Drawn:	Date:	Checked:	Date:
NWN	26.07.19	YD	26.07.19
Pack Issue:		A	

The drawings comply with TEF & Vodafone Standard ICNIRP guidelines.  
Designed in accordance with CORNERSTONE document: SDN0008