


EXISTING GARAGES GROUND FLOOR PLAN

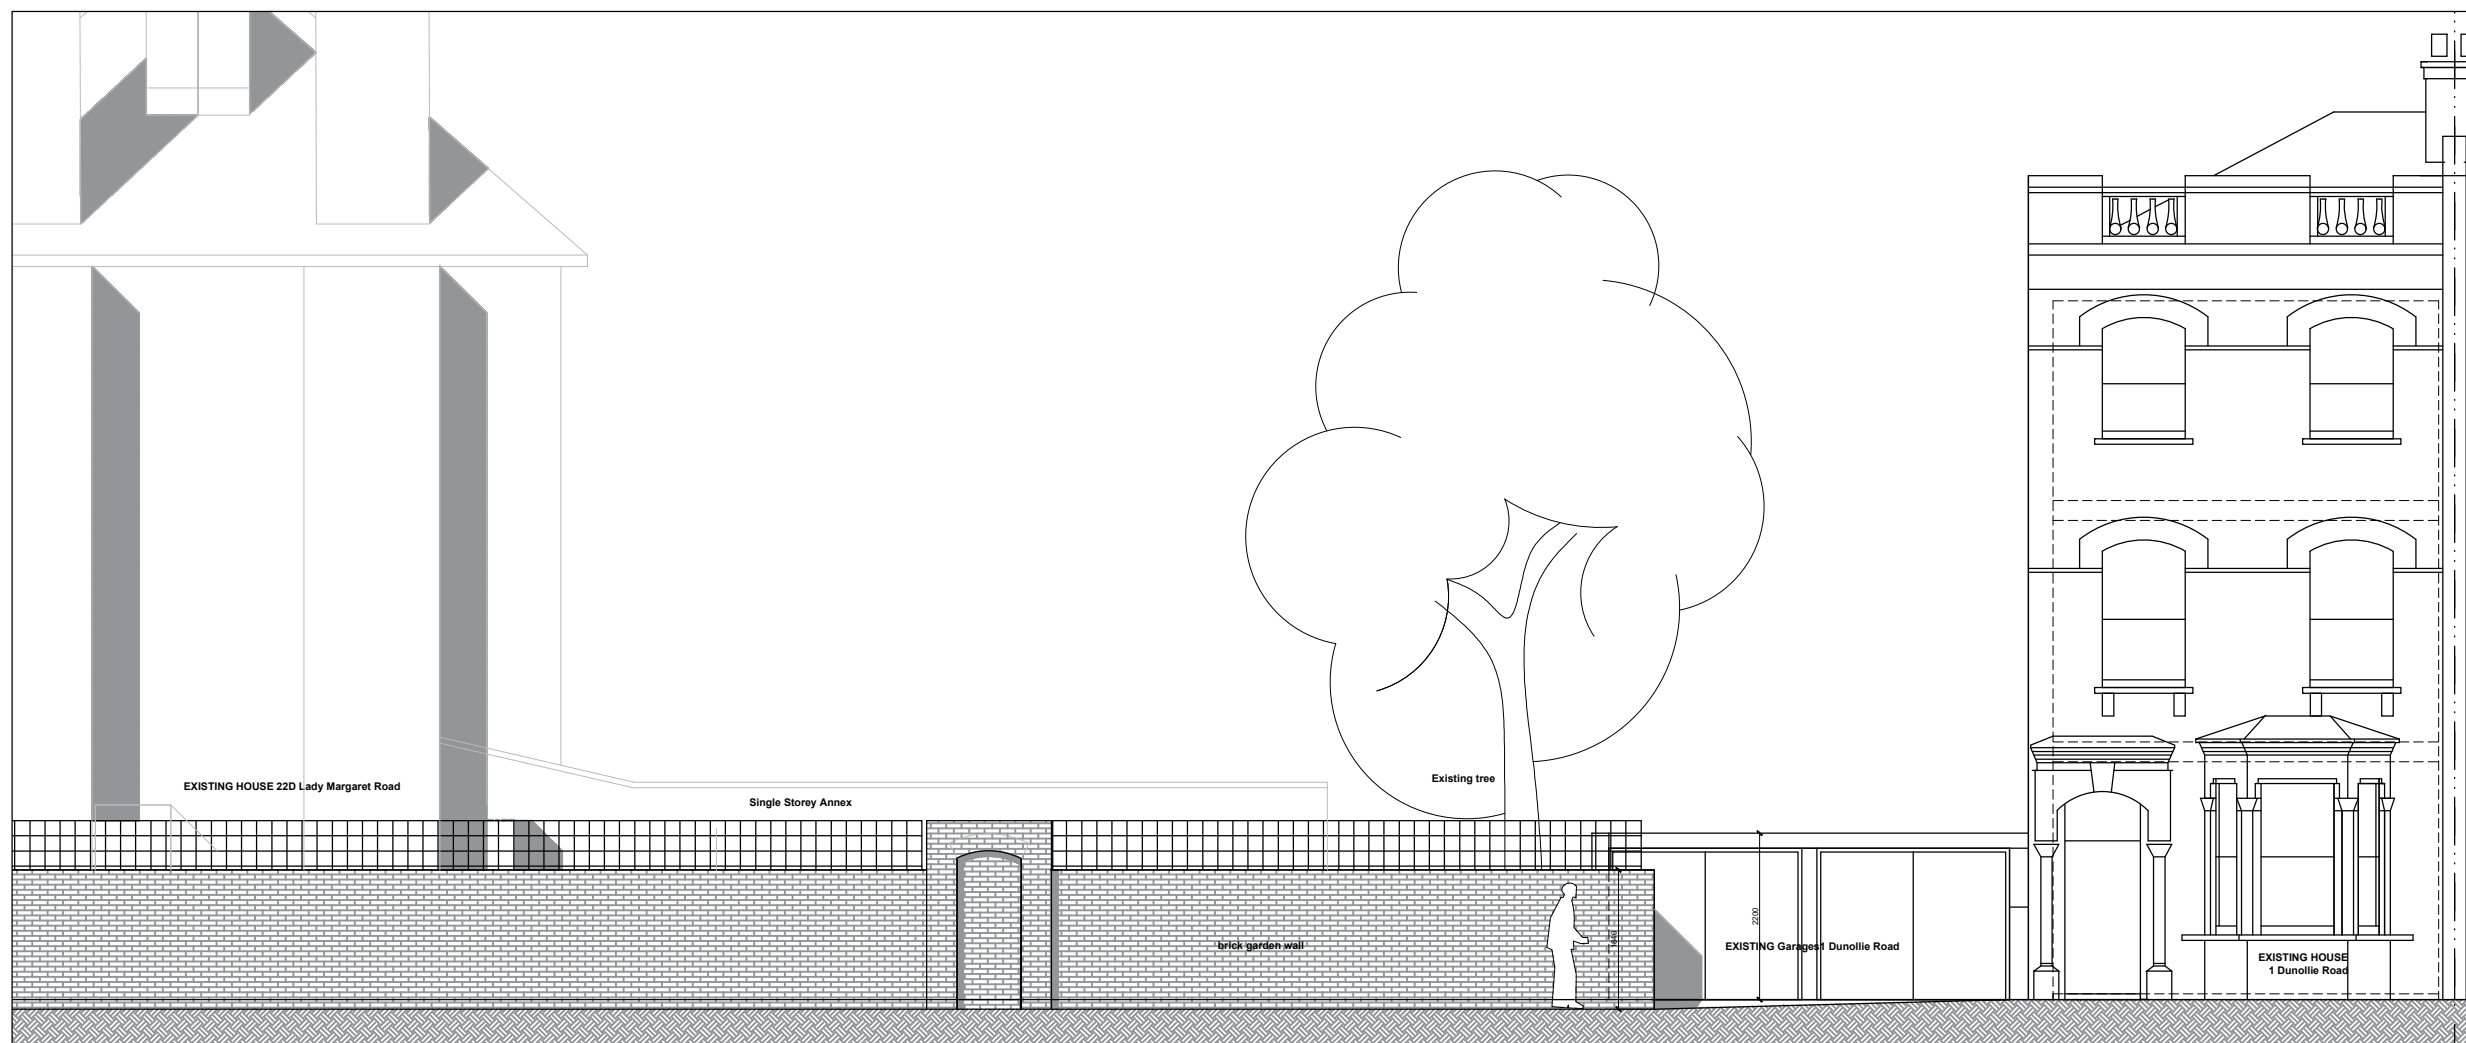

EXISTING GARAGES ELEVATION FROM DUNOLLIE ROAD

Do not scale from this drawing
All dimensions are to be checked on site
Any discrepancies are to be reported immediately to the Architect or Main Contractor

COPYRIGHT © 2014
ALL RIGHTS DESCRIBED IN THE CHAPTER IV OF THE COPYRIGHT
DESIGN AND PATENTS ACT 1988, HAVE BEEN GENERALLY ASSERTED

Notes:

P3	06.04.20	Flank garden wall gate note omitted	FB
P2	31.10.19	Planning Application	FB
P1	28.03.18	Pre-Planning Meeting	FB

Client
Karena Mond
1 Dunollie Road
London NW5 2XN

Project
Garage Site House
Garages 1 Dunollie Road London NW5 2XN

Drawing
Garages Ground Floor Plan & Street Elevation
As Existing

Project No. Drawing No. Issue Status
KM2017 SK 01 P3 P

Scale Date Drawn By Checked By
1:100@A3 March 2018 FB FB

FRANCIS BIRCH ARCHITECT

Francis Birch Dipl Arch (Oxford) RIBA Architect
11 North Hill Avenue, Highgate, London N6 4RJ
T: 0208 342 8602
M: 07432 553861
E: f.birch123@gmail.com