



10 A Kylemore Road, London NW6 2PT

Floor Plans – Scale 1:100 - Drawing No – PKM/KYL2020/1

Existing

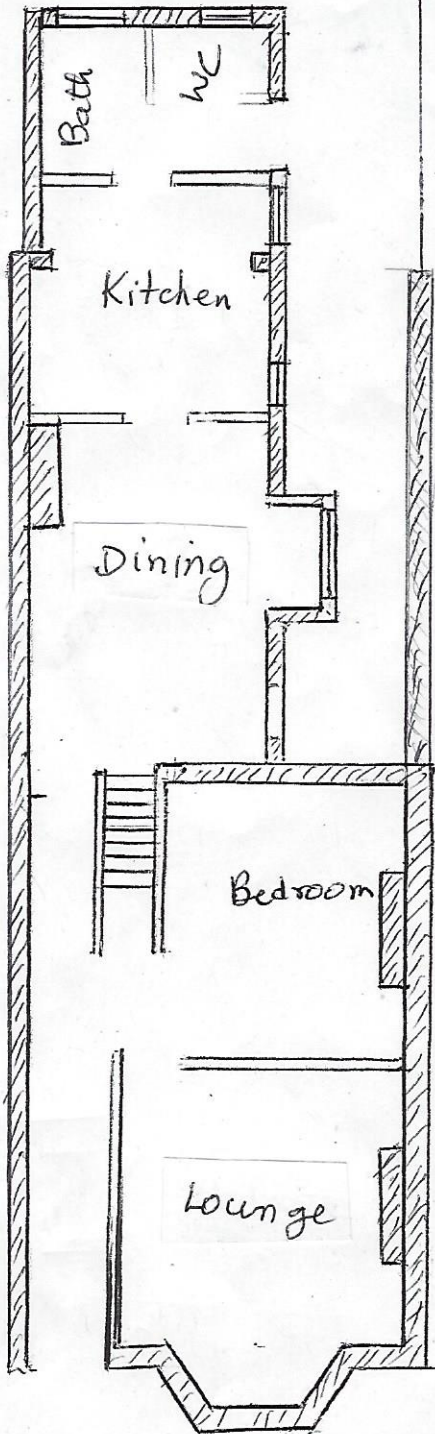

Proposed

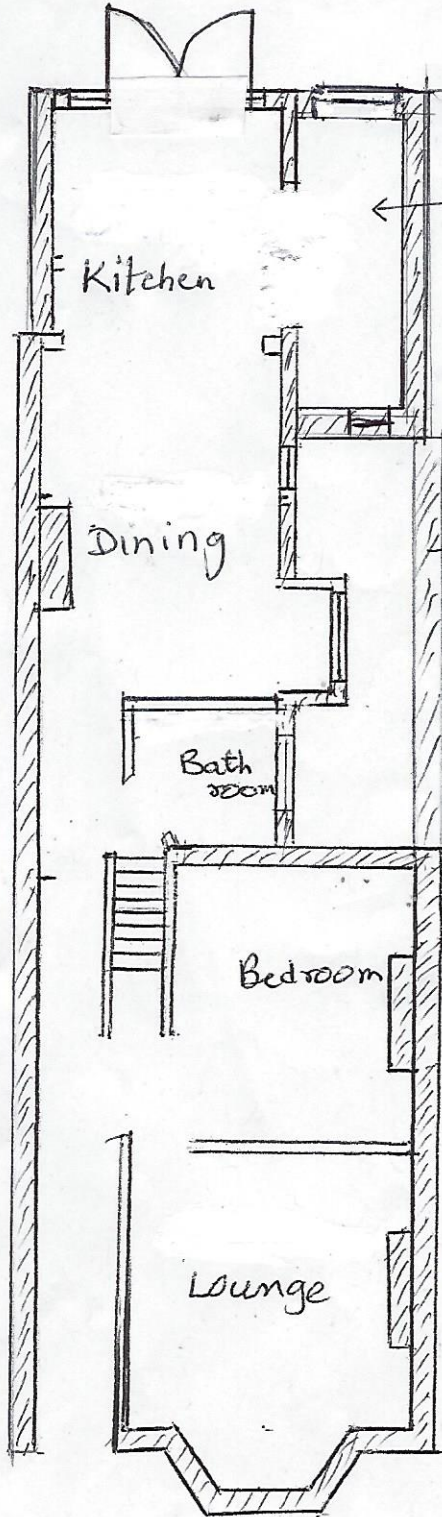

Proposed Extension
3.7 x 1.35 m
internal meas

Existing Brick wall
1.5m

