

GROUND FLOOR PLAN AS EXISTING / GARDEN FLAT



Alexander
Martin
Architects

22-24 Kingsford Street
London NW5 4JT

T. +44.0.20.3290.3540
E. info@amarchitects.co.uk
W. amarchitects.co.uk

© Alexander Martin Architects Limited. DO NOT SCALE.
All drawings are to be read in conjunction with the relevant structural and
services drawings. All dimensions to be checked on site by Contractor. Report
any discrepancies to AMA prior to construction.

Revisions

Status

PLANNING

Client

ANNA QUIRK

Project

20 GRAFTON TERRACE, NW5 4JJ

Drawing title

AS EXISTING GF PLAN

Drawn

MM

Scale

1:50@A3

Drawing No

201-EX-101

Checked

AM


Date

13.03.2020

Rev

-



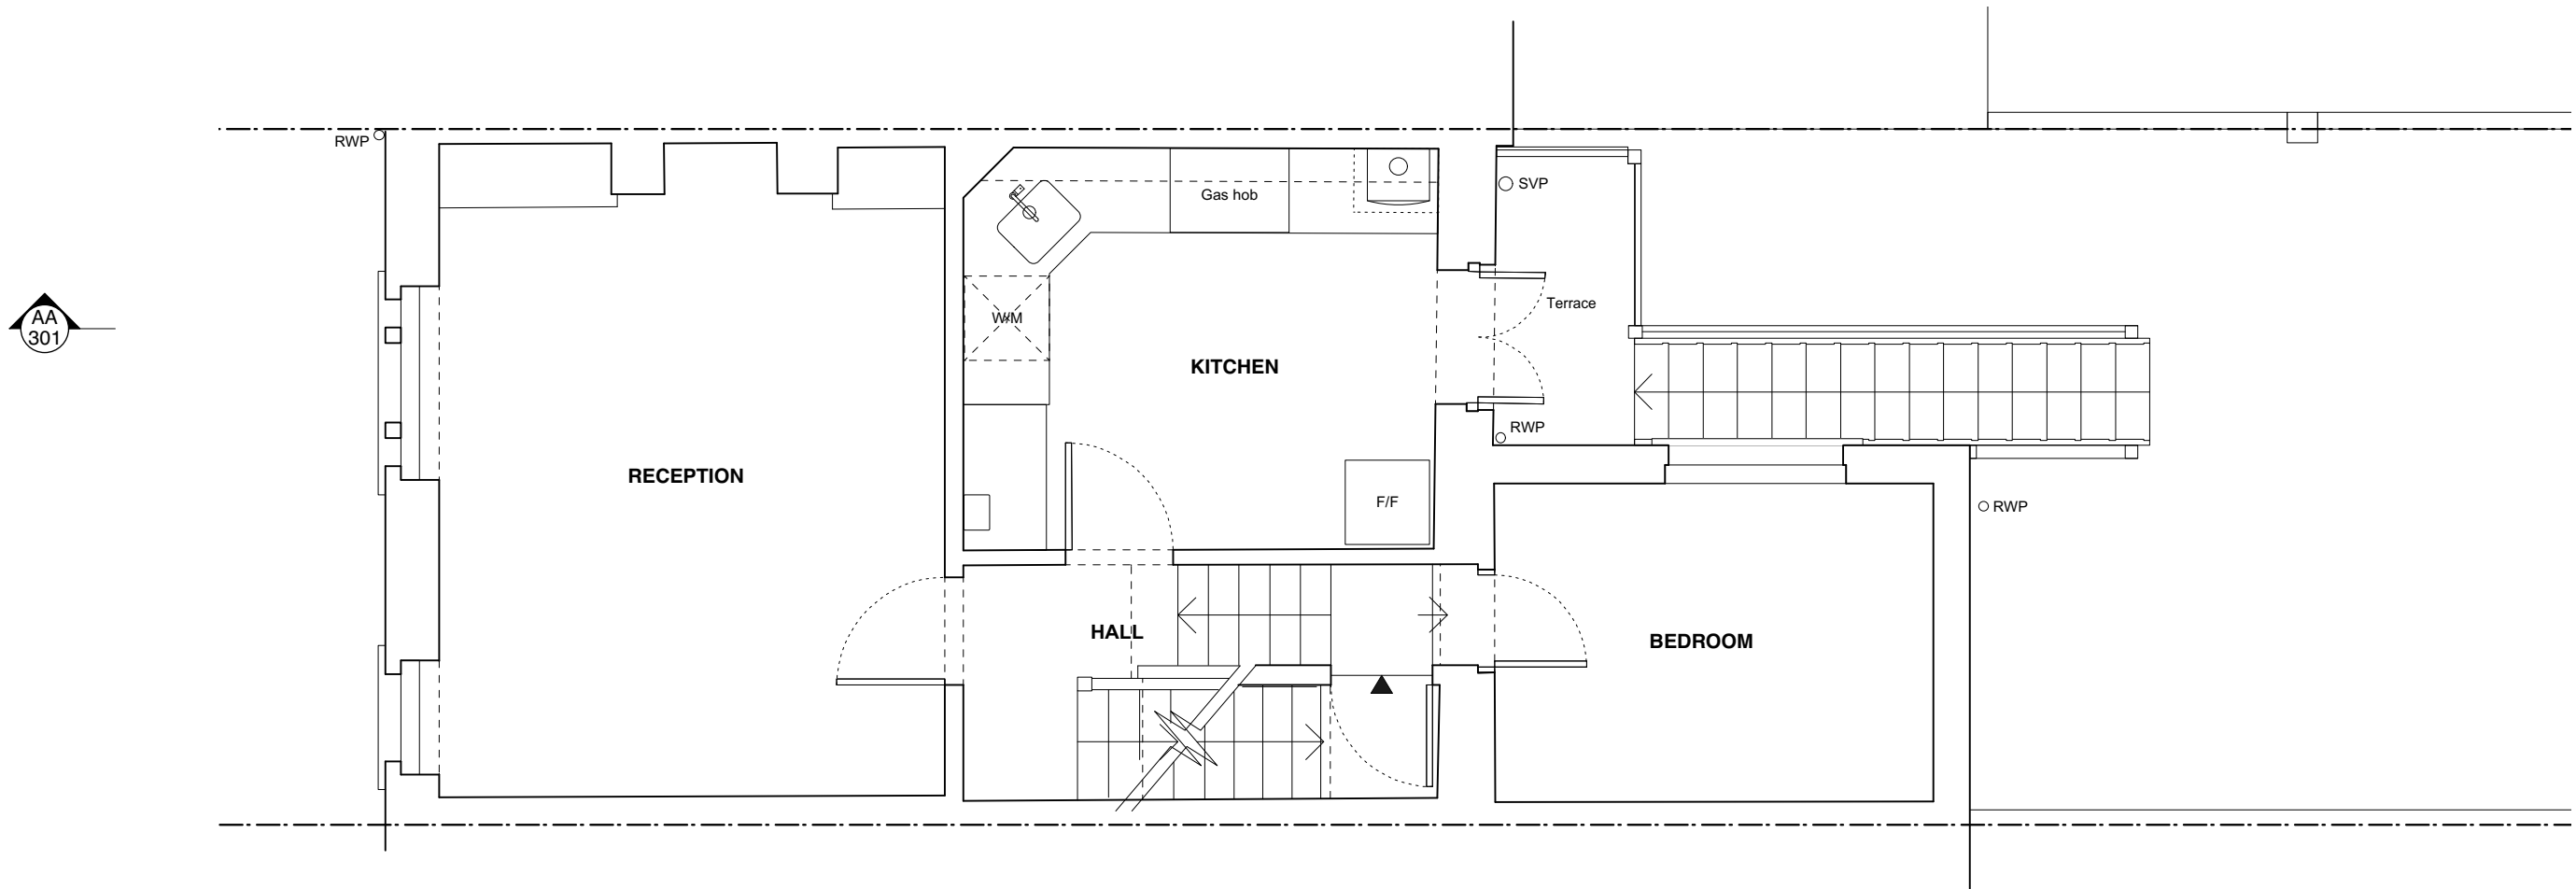

FIRST FLOOR PLAN AS EXISTING / UPPER FLAT



Alexander
Martin
Architects

22-24 Kingsford Street
London NW5 4JT

T. +44.0.20.3290.3540
E. info@amarchitects.co.uk
W. amarchitects.co.uk


© Alexander Martin Architects Limited. DO NOT SCALE.
All drawings are to be read in conjunction with the relevant structural and
services drawings. All dimensions to be checked on site by Contractor. Report
any discrepancies to AMA prior to construction.

Revisions

Status	
PLANNING	
Client	
ANNA QUIRK	
Project	
20 GRAFTON TERRACE, NW5 4JJ	
Drawing No	
201-EX-102	

Drawing title	
AS EXISTING FF PLAN	
Drawn	Checked
MM	AM
Scale	Date
1:50@A3	13.03.2020
Rev	
-	



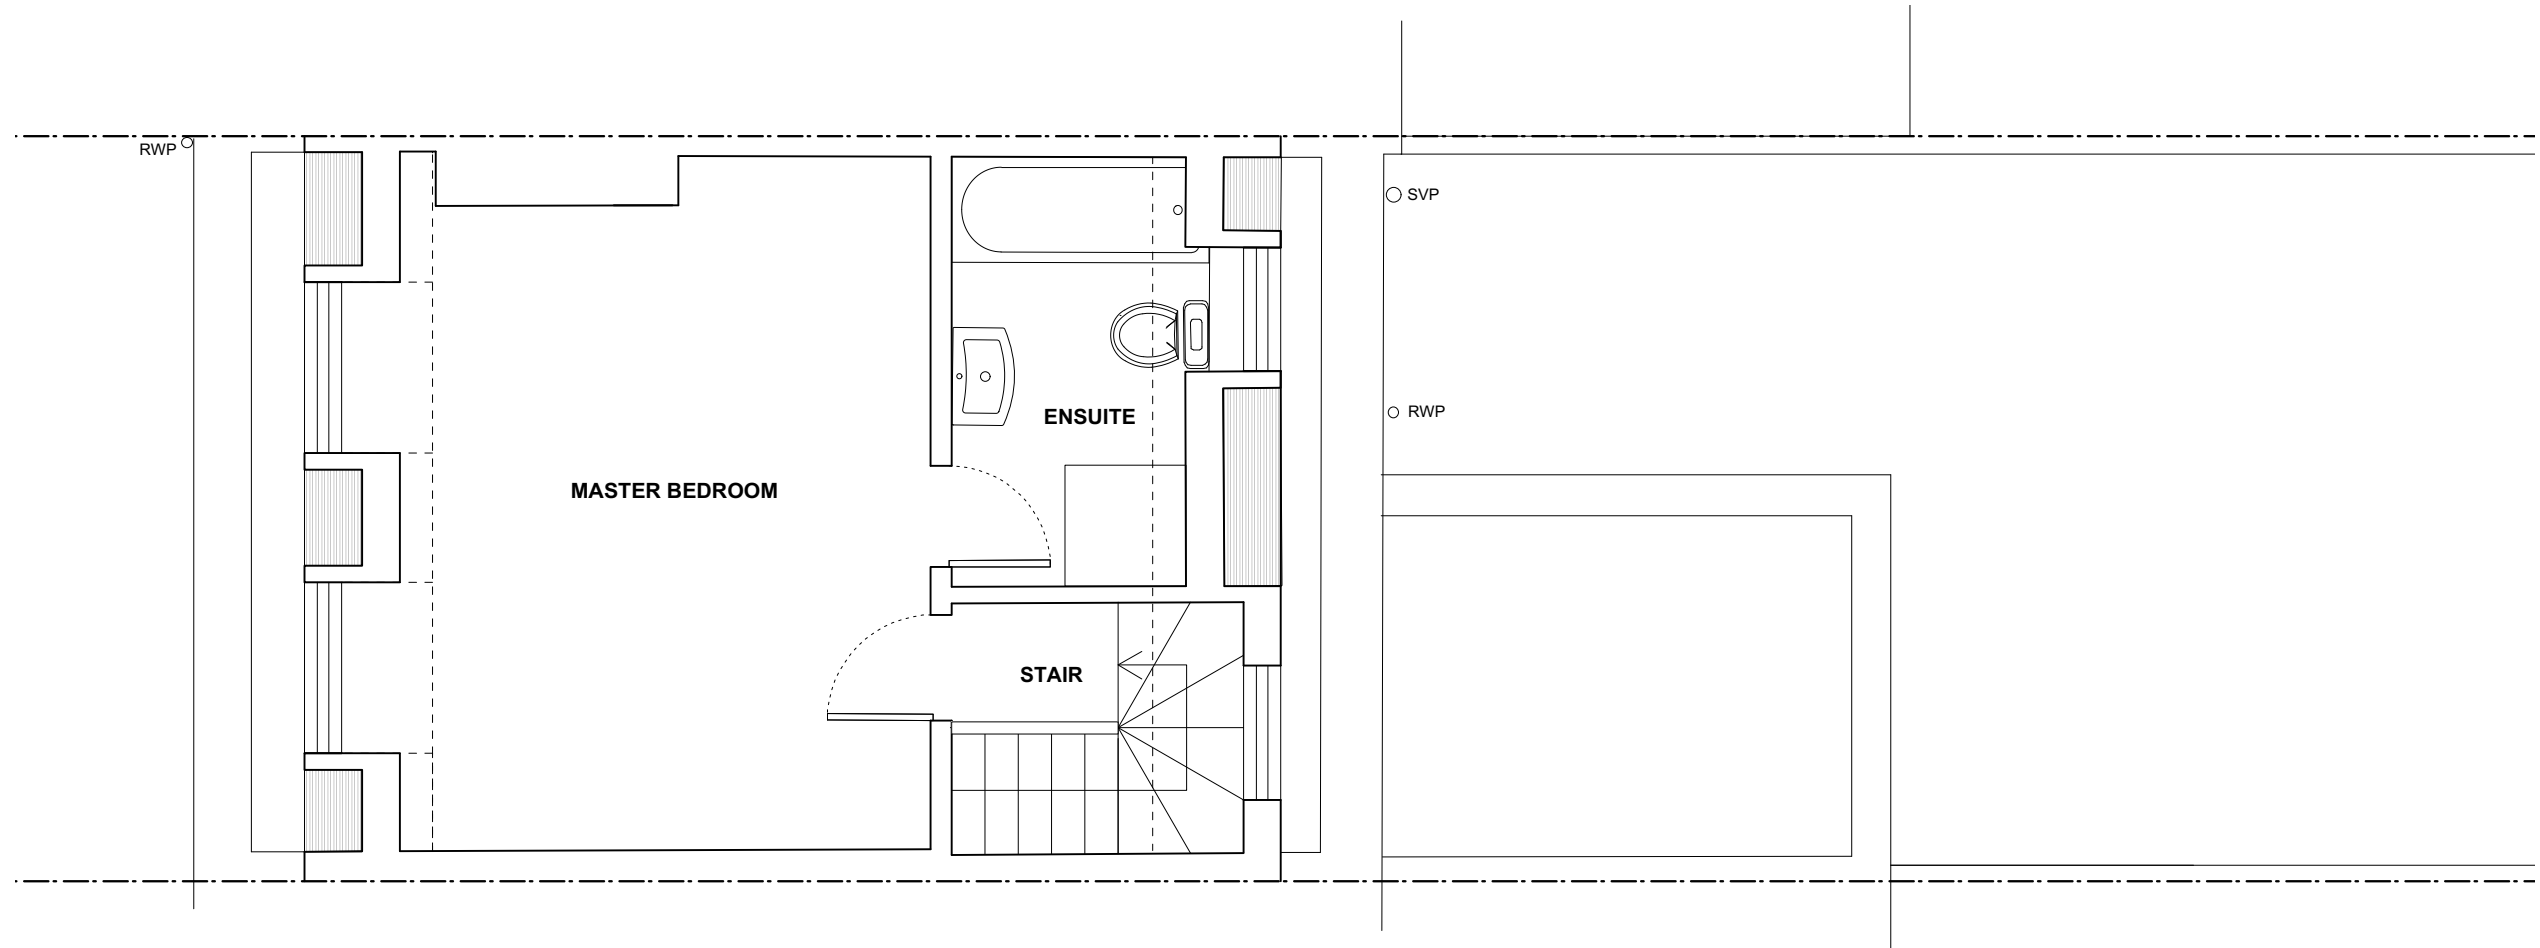

THIRD FLOOR PLAN AS EXISTING / UPPER FLAT



Alexander
Martin
Architects

22-24 Kingsford Street
London NW5 4JT

T. +44.0.20.3290.3540
E. info@amarchitects.co.uk
W. amarchitects.co.uk

© Alexander Martin Architects Limited. DO NOT SCALE.
All drawings are to be read in conjunction with the relevant structural and
services drawings. All dimensions to be checked on site by Contractor. Report
any discrepancies to AMA prior to construction.

Revisions

Status

PLANNING

Client

ANNA QUIRK

Project

20 GRAFTON TERRACE, NW5 4JJ

Drawing title

AS EXISTING 3F PLAN

Drawn

MM

Scale

1:50@A3

Drawing No

201-EX-104

Checked

AM


Date

13.03.2020

Rev

-



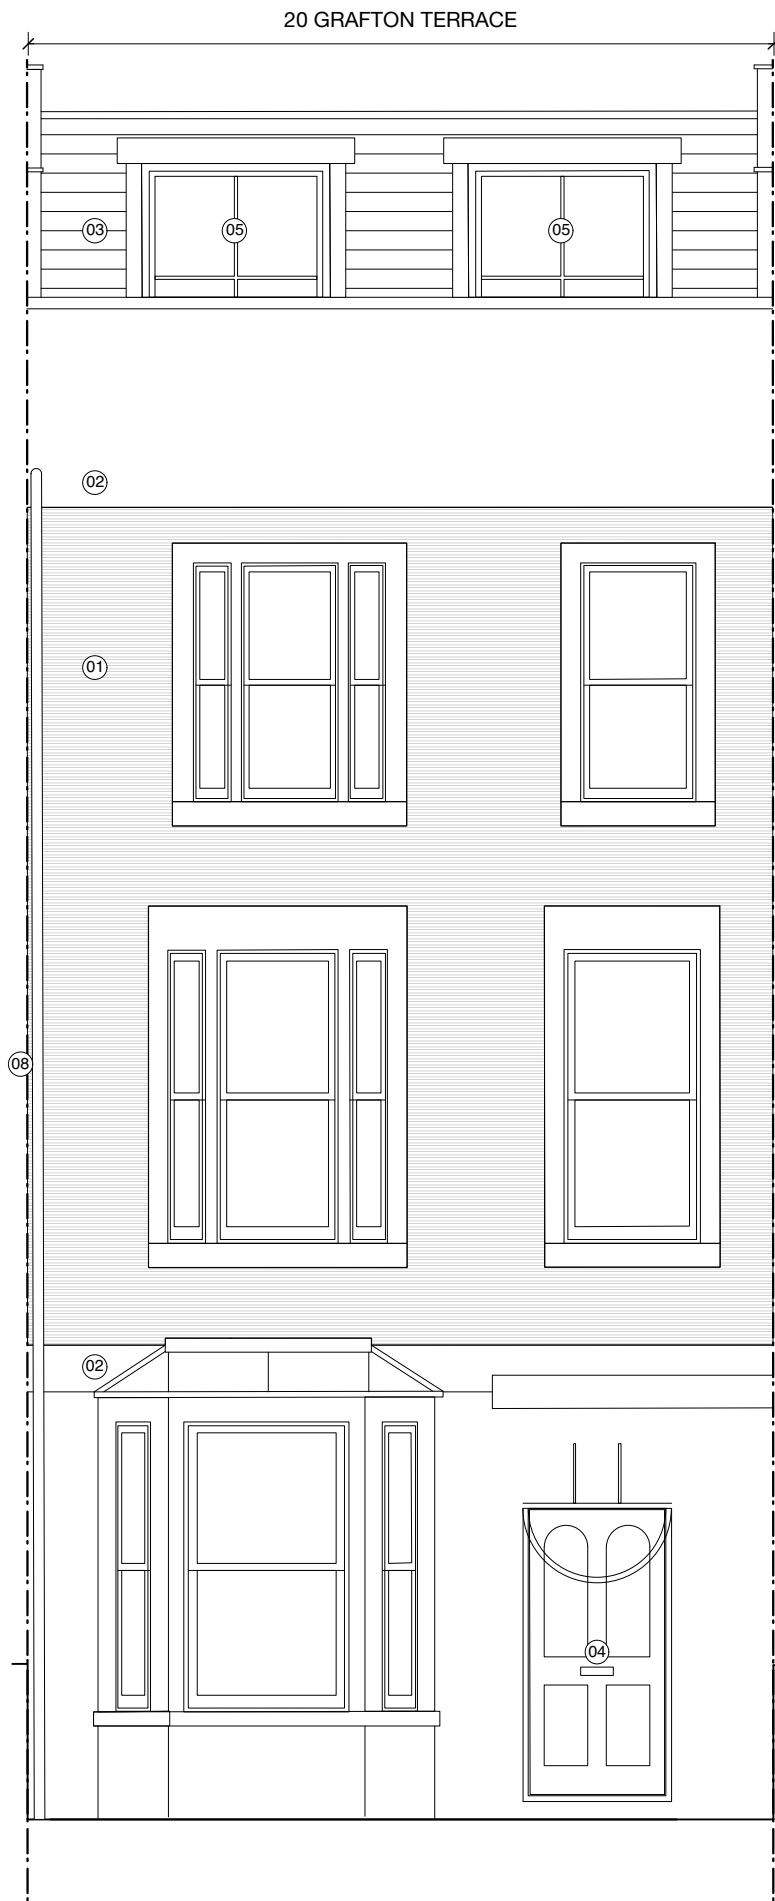

FRONT ELEVATION AS EXISTING



REAR ELEVATION AS EXISTING


Alexander
Martin
Architects

22-24 Kingsford Street
London NW5 4JT
T. +44.0.20.3290.3540
E. info@amarchitects.co.uk
W. amarchitects.co.uk

© Alexander Martin Architects Limited. DO NOT SCALE.
All drawings are to be read in conjunction with the relevant structural and
services drawings. All dimensions to be checked on site by Contractor. Report
any discrepancies to AMA prior to construction.

KEY - EXISTING MATERIALS:

- 01 London stock brick
- 02 Rendered wall
- 03 Roof tile
- 04 Painted timber door
- 05 Painted timber framed window
- 06 Painted timber French door
- 07 Metal handrail
- 08 uPVC downpipe

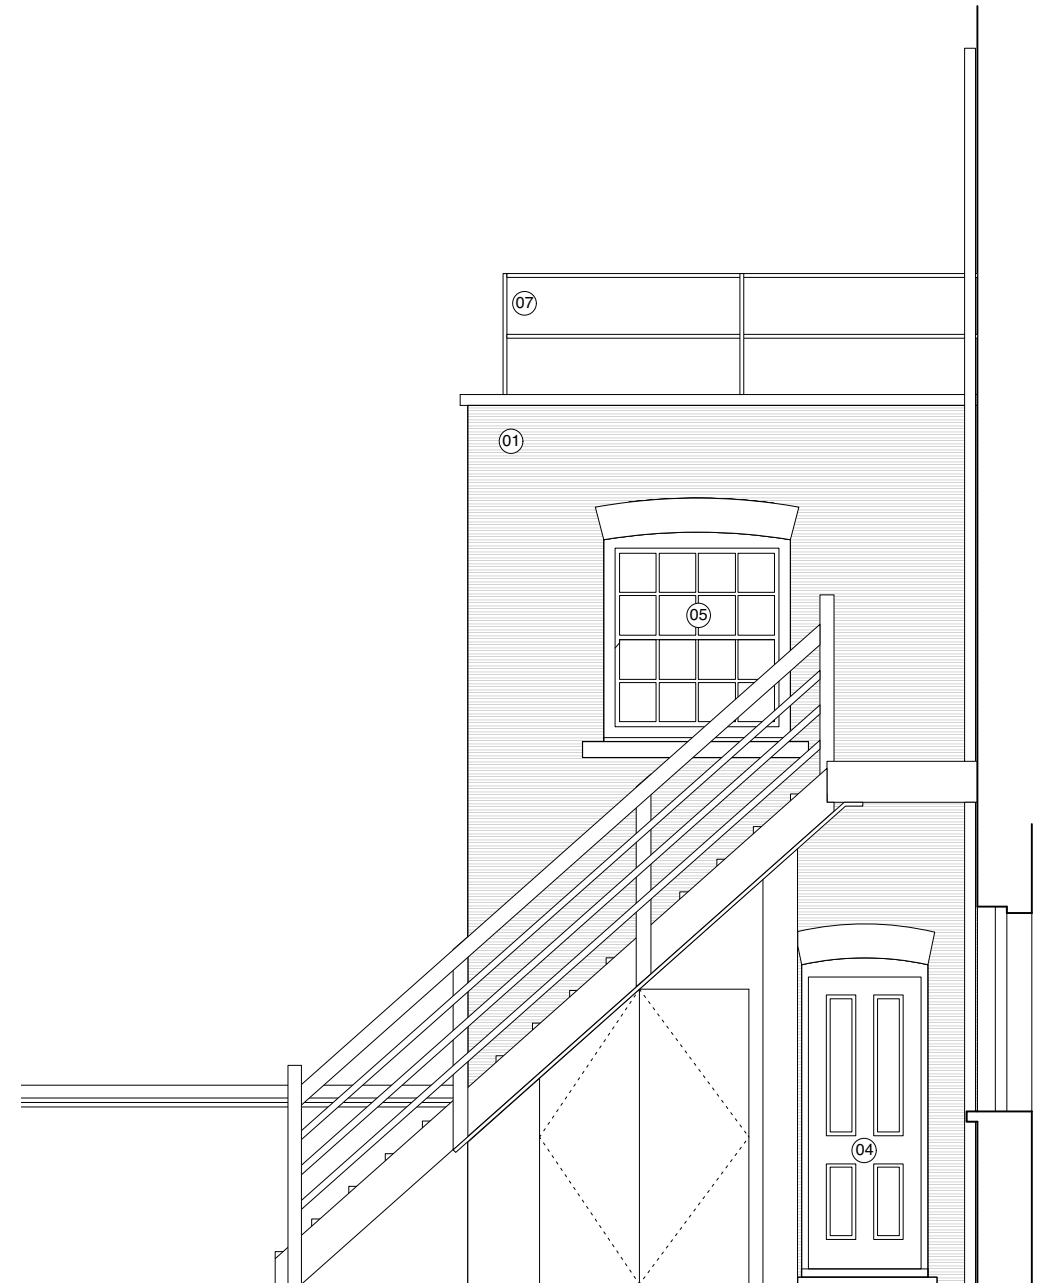

SIDE ELEVATION AS EXISTING

Revisions

Status

PLANNING

Client

ANNA QUIRK

Project

20 GRAFTON TERRACE, NW5 4JJ

Drawing title

AS EXISTING ELEVATIONS

Drawn

MM

Scale

1:50@A3

Drawing No

201-EX-201

Checked

AM

Date

13.03.2020

Rev

-





SECTION A-A AS EXISTING



Alexander
Martin
Architects

22-24 Kingsford Street
London NW5 4JT

T. +44.0.20.3290.3540
E. info@amarchitects.co.uk
W. amarchitects.co.uk

© Alexander Martin Architects Limited. DO NOT SCALE.
All drawings are to be read in conjunction with the relevant structural and
services drawings. All dimensions to be checked on site by Contractor. Report
any discrepancies to AMA prior to construction.

Revisions

Status

PLANNING

Client

ANNA QUIRK

Project

20 GRAFTON TERRACE, NW5 4JJ

Drawing title

AS EXISTING SECTION A-A

Drawn

MM

Scale

1:50@A3

Drawing No

201-EX-301

Checked

AM

Date

13.03.2020

Rev

-

