



CAR LOT

No. 63 ORNAN ROAD

No. 61

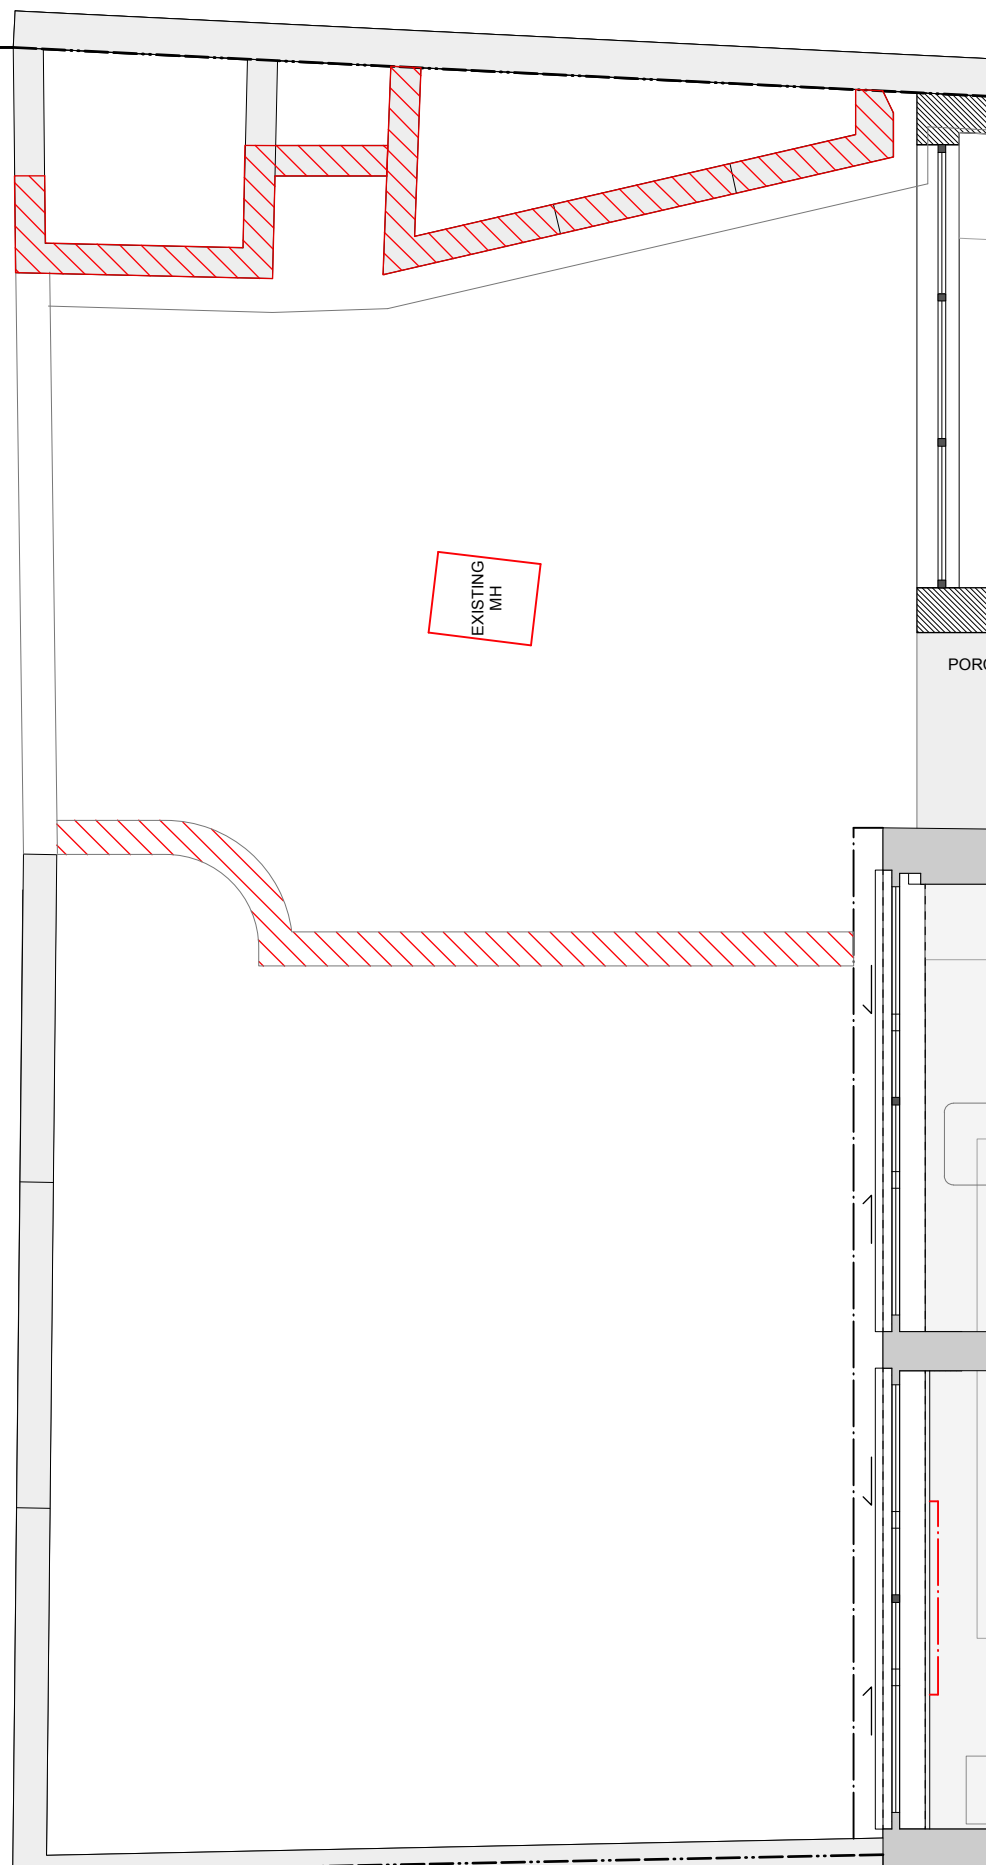

1 GROUND FRONT GARDEN - EXISTING + DEMO
SCALE: 1:50

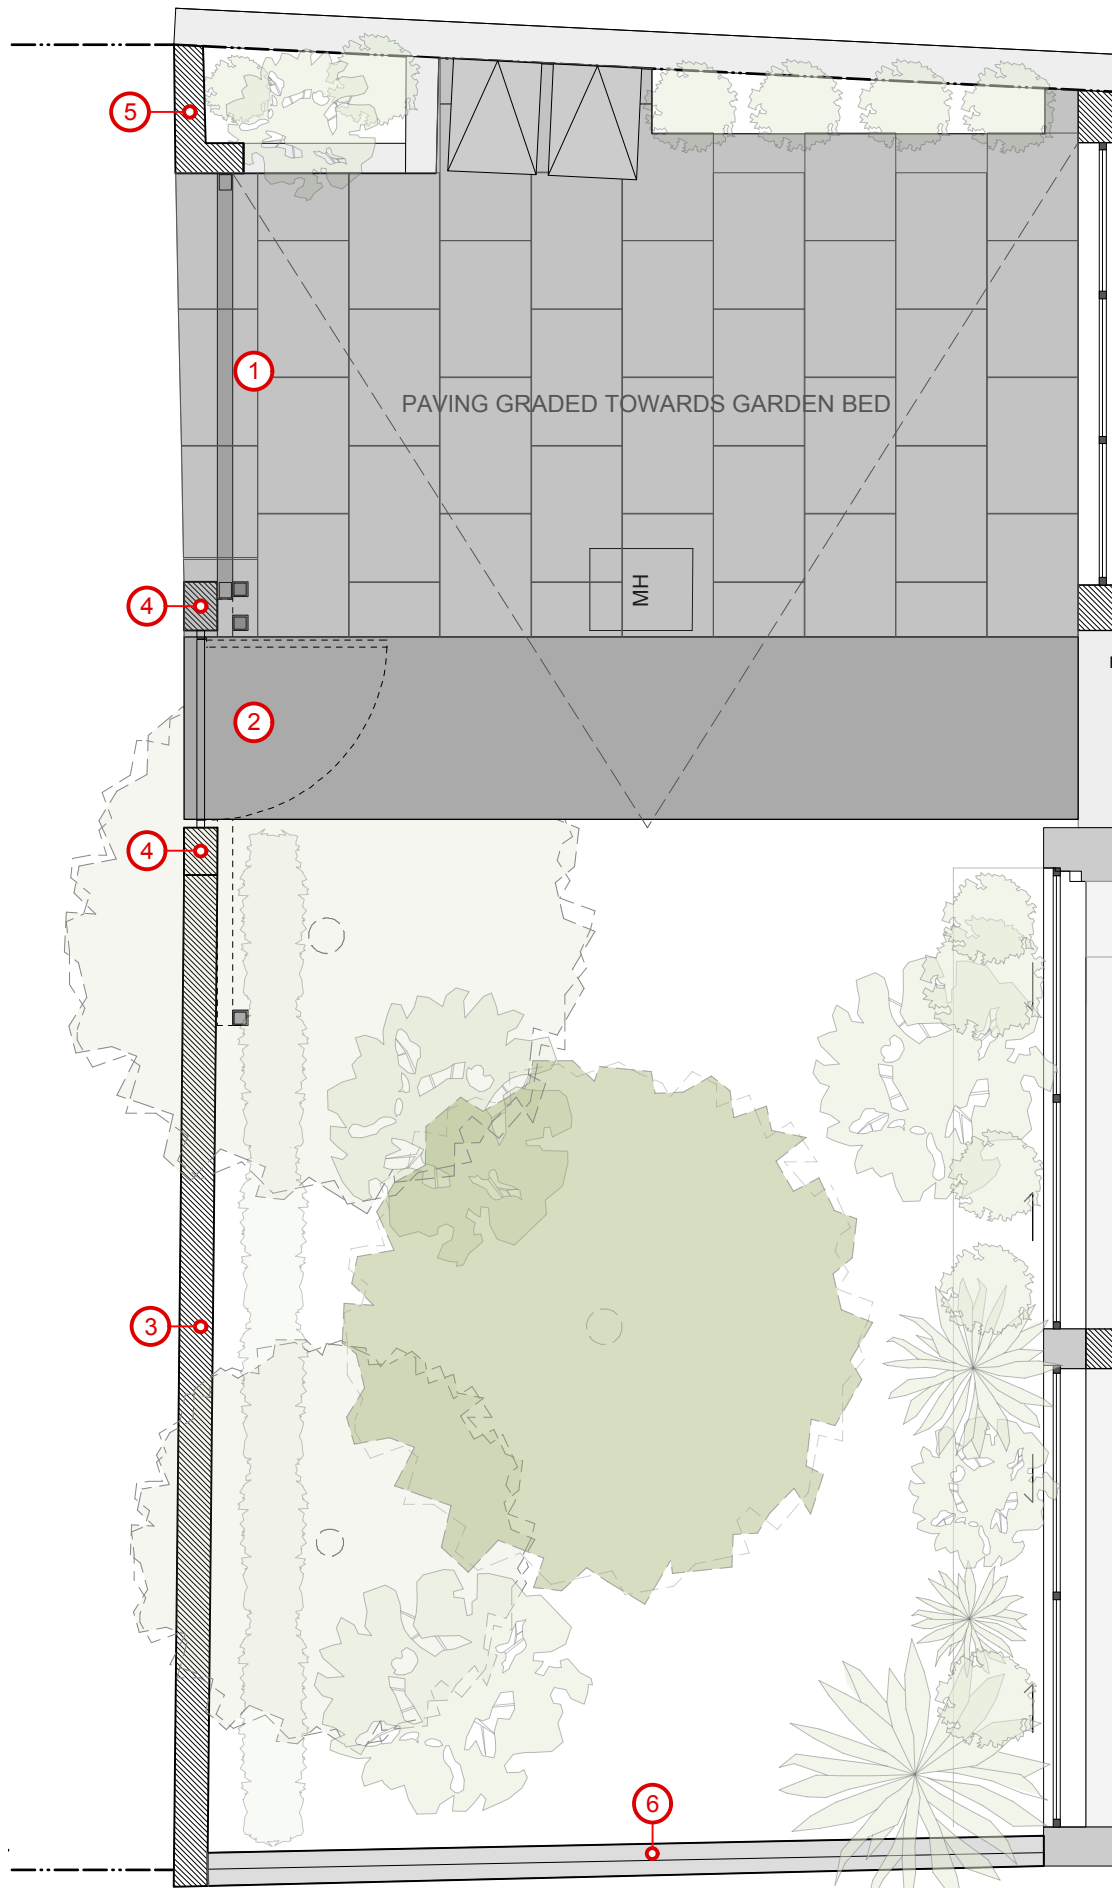

2 GROUND FRONT GARDEN - PROPOSED
SCALE: 1:50

- 1 SLIDING GATE – PERFORATED METAL (VISIBLE THROUGH)
 - 2 PEDESTRIAN GATE – PERFORATED METAL (VISIBLE THROUGH)
 - 3 LOW HEIGHT BRICK WALL
 - 4 BRICK PIER
 - 5 BRICK PIER (ON TOP OF EXISTING)
 - 6 EXISTING WALL TO REMAIN UNCHANGED
- DEMOLITION

REVISION	B	09/04/2020	OPTION PROPOSED
	A	13/03/2020	
DATE	20/01/2020		SCALE 1:50 @ A3
PROJECT	TRS108_63 ORNAN ROAD		
CLIENT	BEN LEVENSTEIN & MOR ZAEIRI		
DRAWING TITLE	SITE - FRONT GARDEN LAYOUT		
DRAWING No.	ST_102		
ISSUE	PLANNING		

TR STUDIO
Architecture | Interiors

Unit 5.10 | Clerkenwell Workshops
27 - 31 Clerkenwell Close | London
EC1R 0AT
T: +44 (0)203 567 0569
E: office@trstudio.co.uk
W: www.trstudio.co.uk

This drawing must not be scaled from nor should it be used for the calculation of areas for the purposes of valuation. All dimensions are indicative and must be verified on site prior to the commencement of any works. This drawing must be read in conjunction with all necessary information from all other design consultants and contractors. All works must comply with the relevant British standards and building control requirements. Drawing errors to be reported to the Architect.

1st FFL +12.670

GRD FFL +10.000

1 EXISTING CONDITIONS - FRONT ELEVATION
SCALE: 1:50

1st FFL +12.670

GRD FFL +10.000

NEW HEIGHT TO MATCH ADJACENT EXISTING WALL

NEW PERFORATED METAL SLIDING GATE WITH MATCHING PEDESTRAIN GATE

NOM. 1500

EXISTING PATH SLOPES

2 PROPOSED GA - FRONT ELEVATION
SCALE: 1:50

- 1 SLIDING GATE – PERFORATED METAL (VISIBLE THROUGH)
- 2 PEDESTRIAN GATE – PERFORATED METAL (VISIBLE THROUGH)
- 3 LOW HEIGHT BRICK WALL
- 4 BRICK PIER
- 5 BRICK PIER (ON TOP OF EXISTING)
- 6 EXISTING WALL TO REMAIN UNCHANGED
- DEMOLITION

REVISION	A	09/04/2020	OPTION PROPOSED
DATE	20/01/2020		SCALE 1:50 @ A3
PROJECT	TRS108_63 ORNAN ROAD		
CLIENT	BEN LEVENSTEIN & MOR ZAEIRI		
DRAWING TITLE	SITE - FRONT GARDEN LAYOUT ELEVATIONS		
DRAWING No.	ST_103		
ISSUE	PLANNING		

TR STUDIO
Architecture | Interiors

Unit 5.10 | Clerkenwell Workshops
27 - 31 Clerkenwell Close | London
EC1R 0AT
T: +44 (0)203 567 0569
E: office@trstudio.co.uk
W: www.trstudio.co.uk

This drawing must not be scaled from nor should it be used for the calculation of areas for the purposes of valuation. All dimensions are indicative and must be verified on site prior to the commencement of any works. This drawing must be read in conjunction with all necessary information from all other design consultants and contractors. All works must comply with the relevant British standards and building control requirements. Drawing errors to be reported to the Architect.