



NOTE:
Existing ground floor to be retained and unaltered.

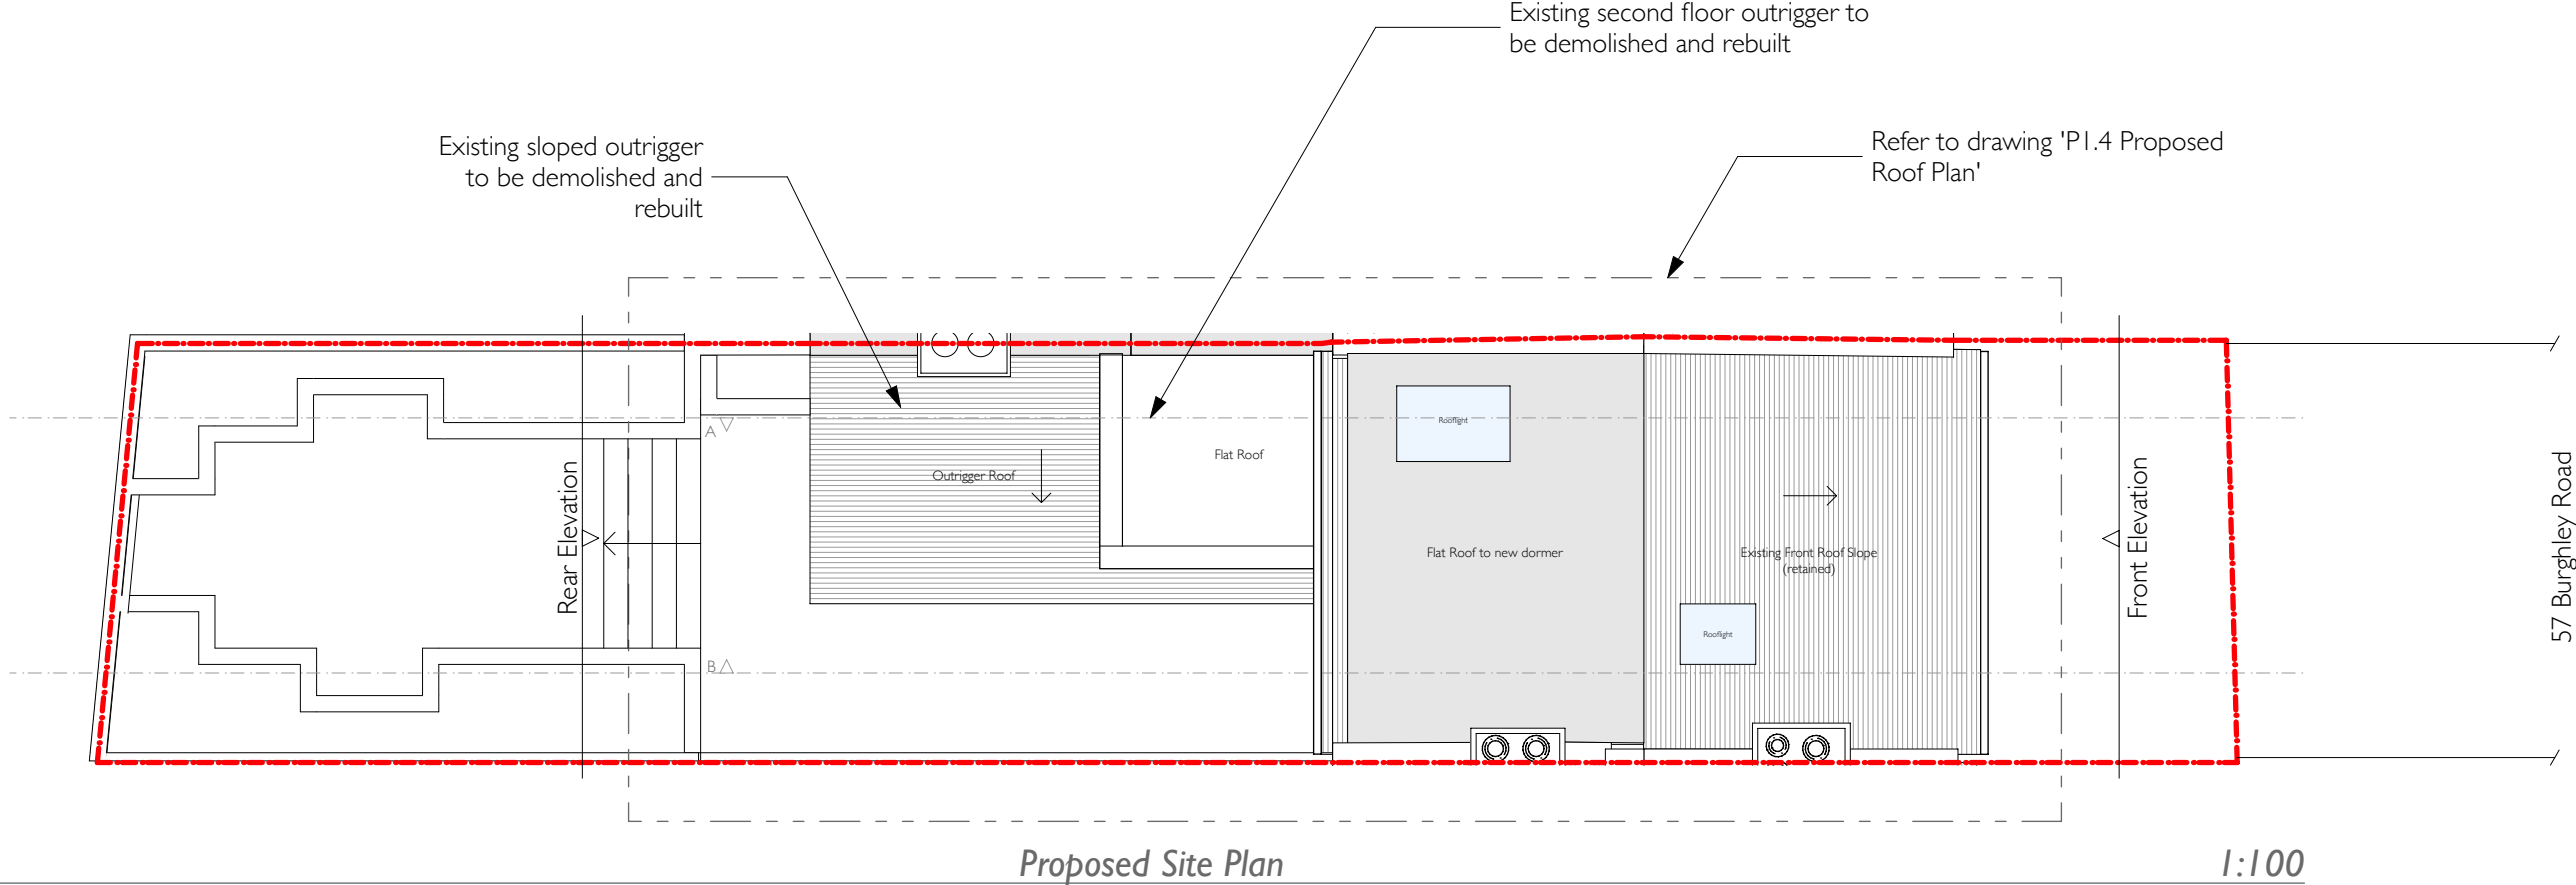

P0.2 Proposed Site Plan

Issued 20.12.2019
1909 57 Burghley Road, NW5 1UH 1:100 scale at A3

Rev -
PLANNING - Roof Additions Application

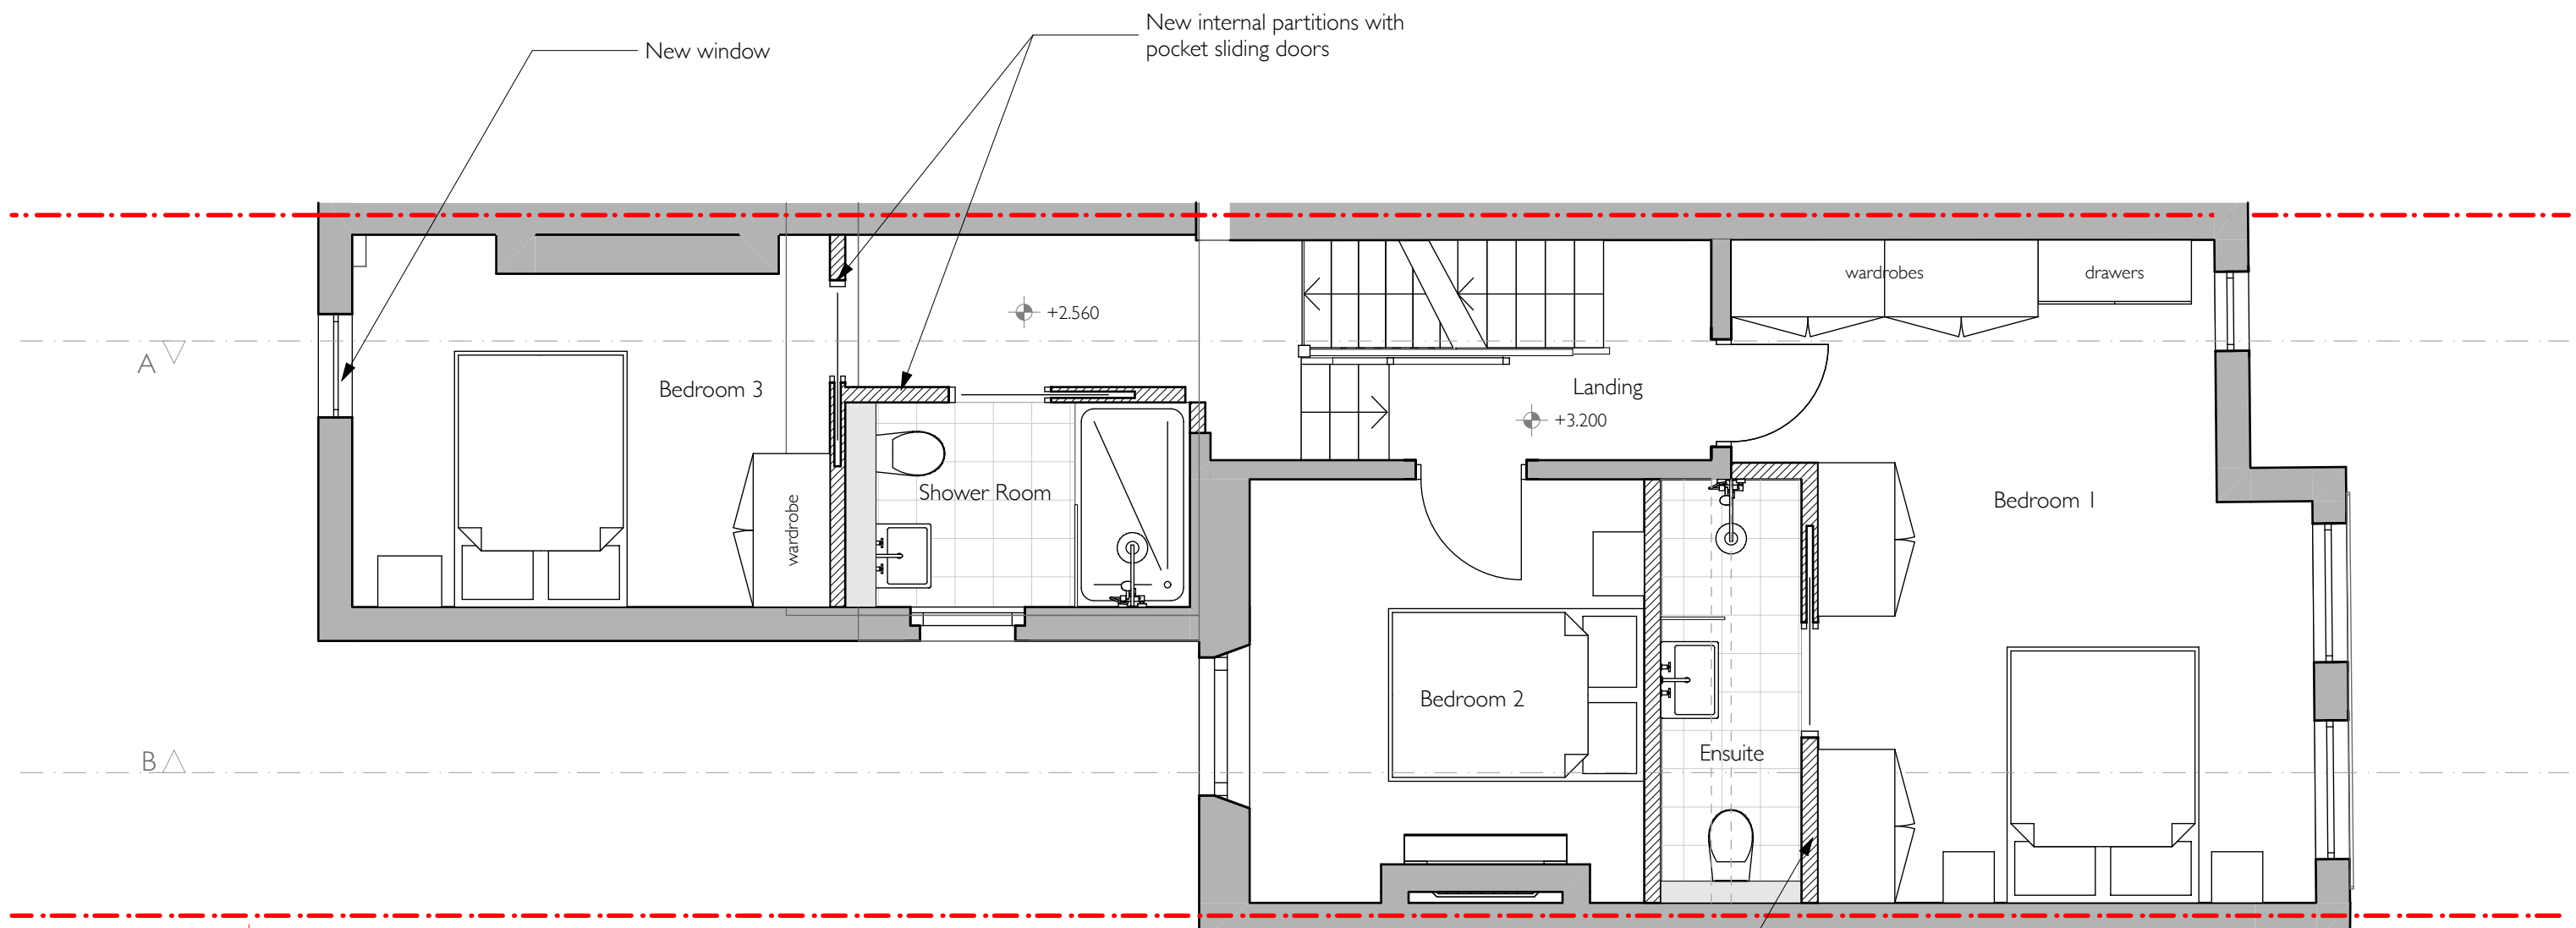

Proposed First Floor Plan

1:50



New internal partitions with pocket sliding door

PI.1 Proposed First Floor Plan

Issued 20.12.2019

1909 57 Burghley Road, NW5 1UH

1:50 scale at A3


Rev -

PLANNING - Roof Additions Application

POYNITS WORKS

© Copyright 2019
All rights reserved
Poynts Works Ltd.

0m 1 2 3 4 5m

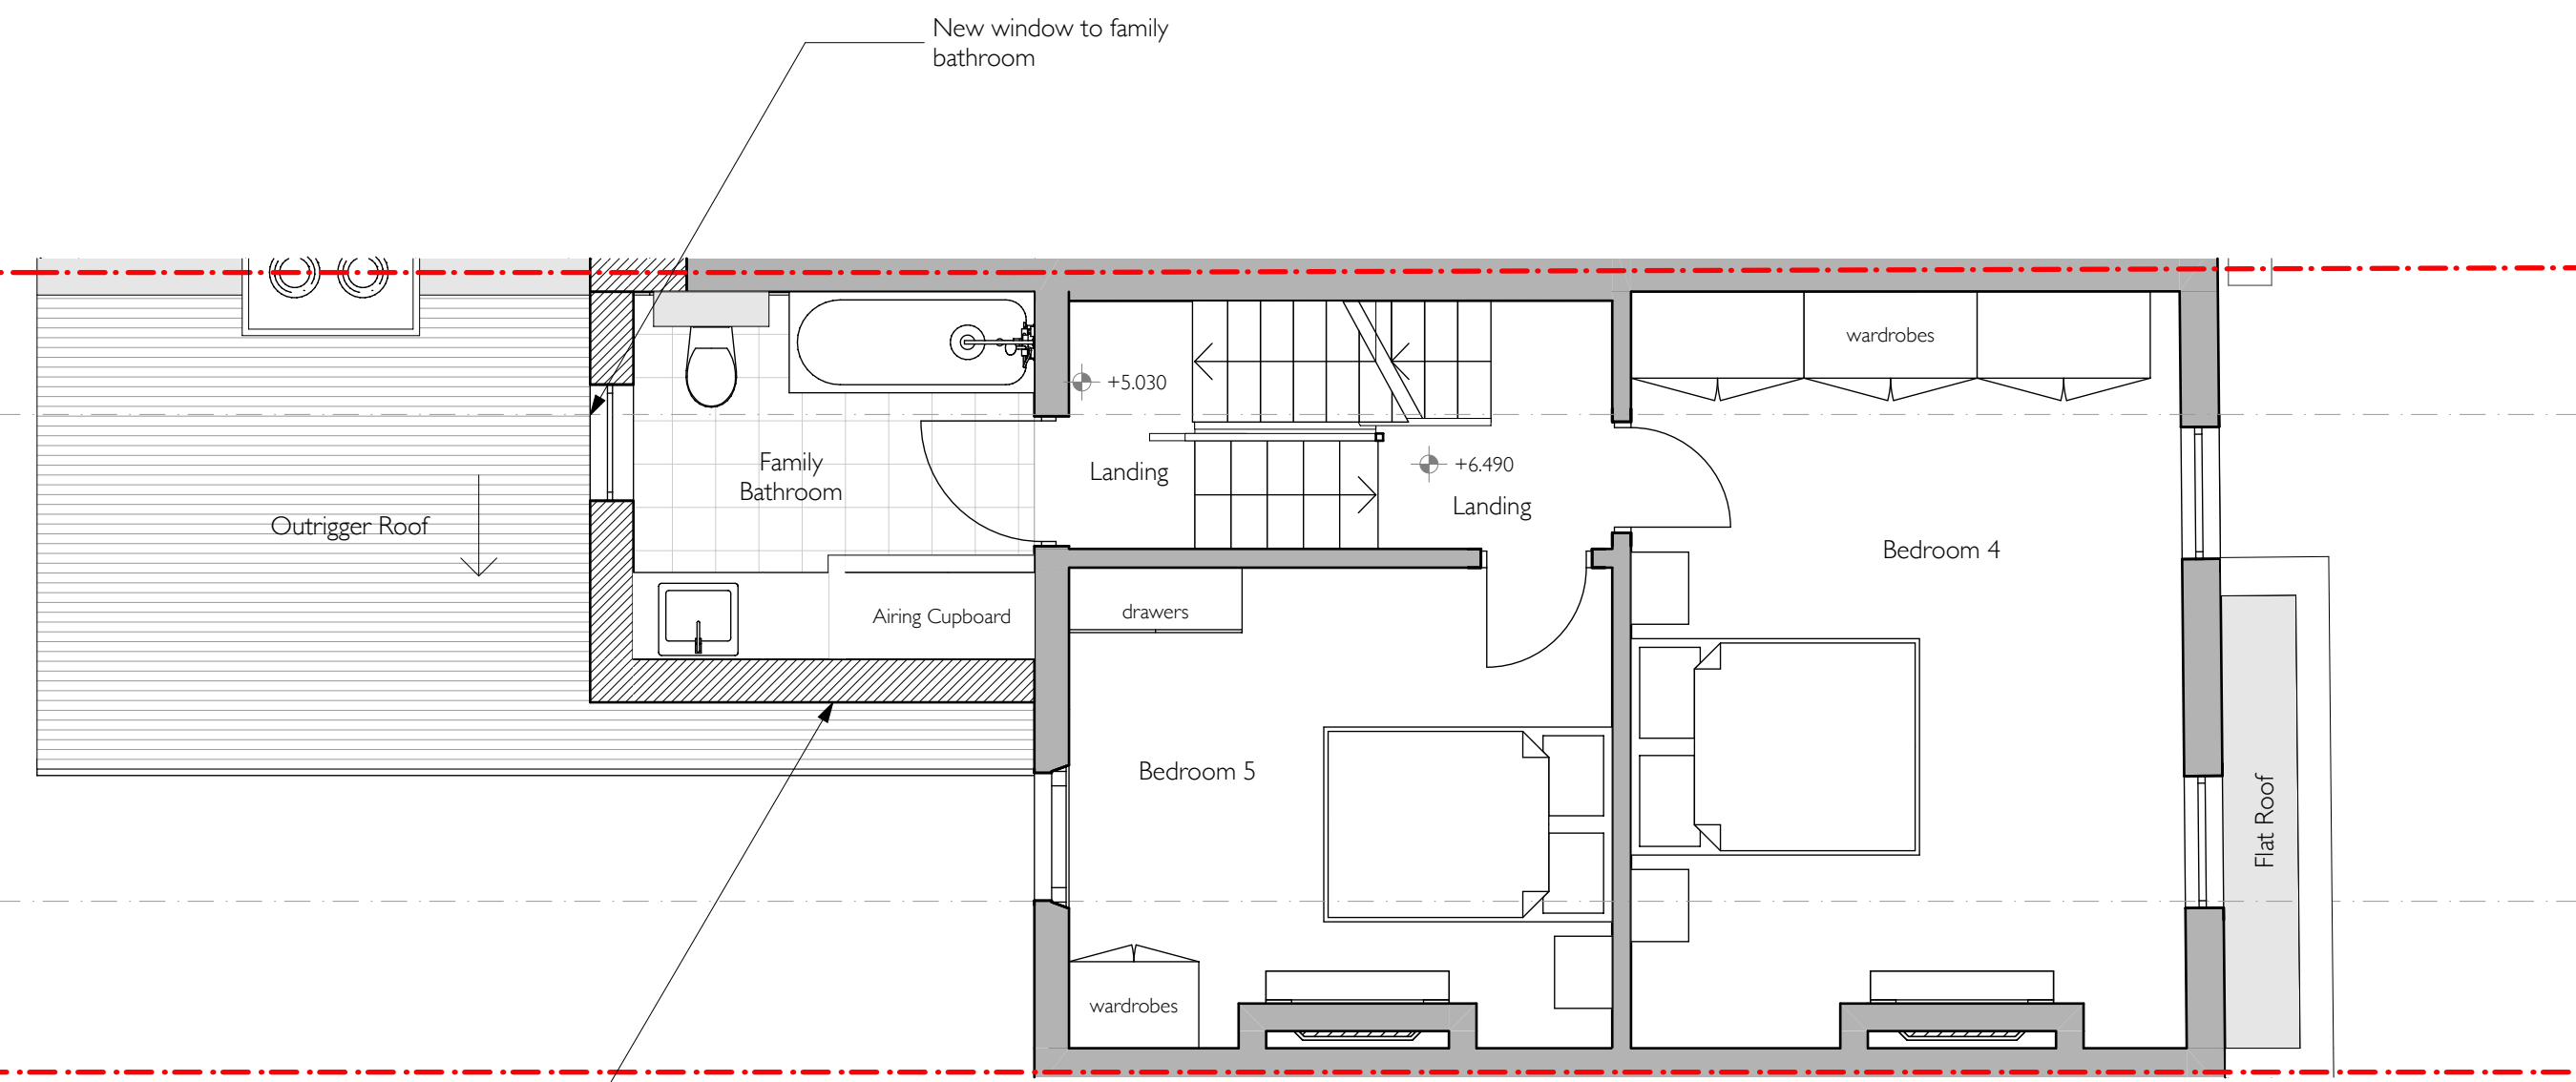

Proposed Second Floor Plan


1:50



Rebuilt second floor outrigger



PI.2 Proposed Second Floor Plan	
Issued 20.12.2019	
1909 57 Burghley Road, NW5 1UH	1:50 scale at A3
Rev - PLANNING - Roof Additions Application	
POYNTS WORKS © Copyright 2019 All rights reserved Poynts Works Ltd.	

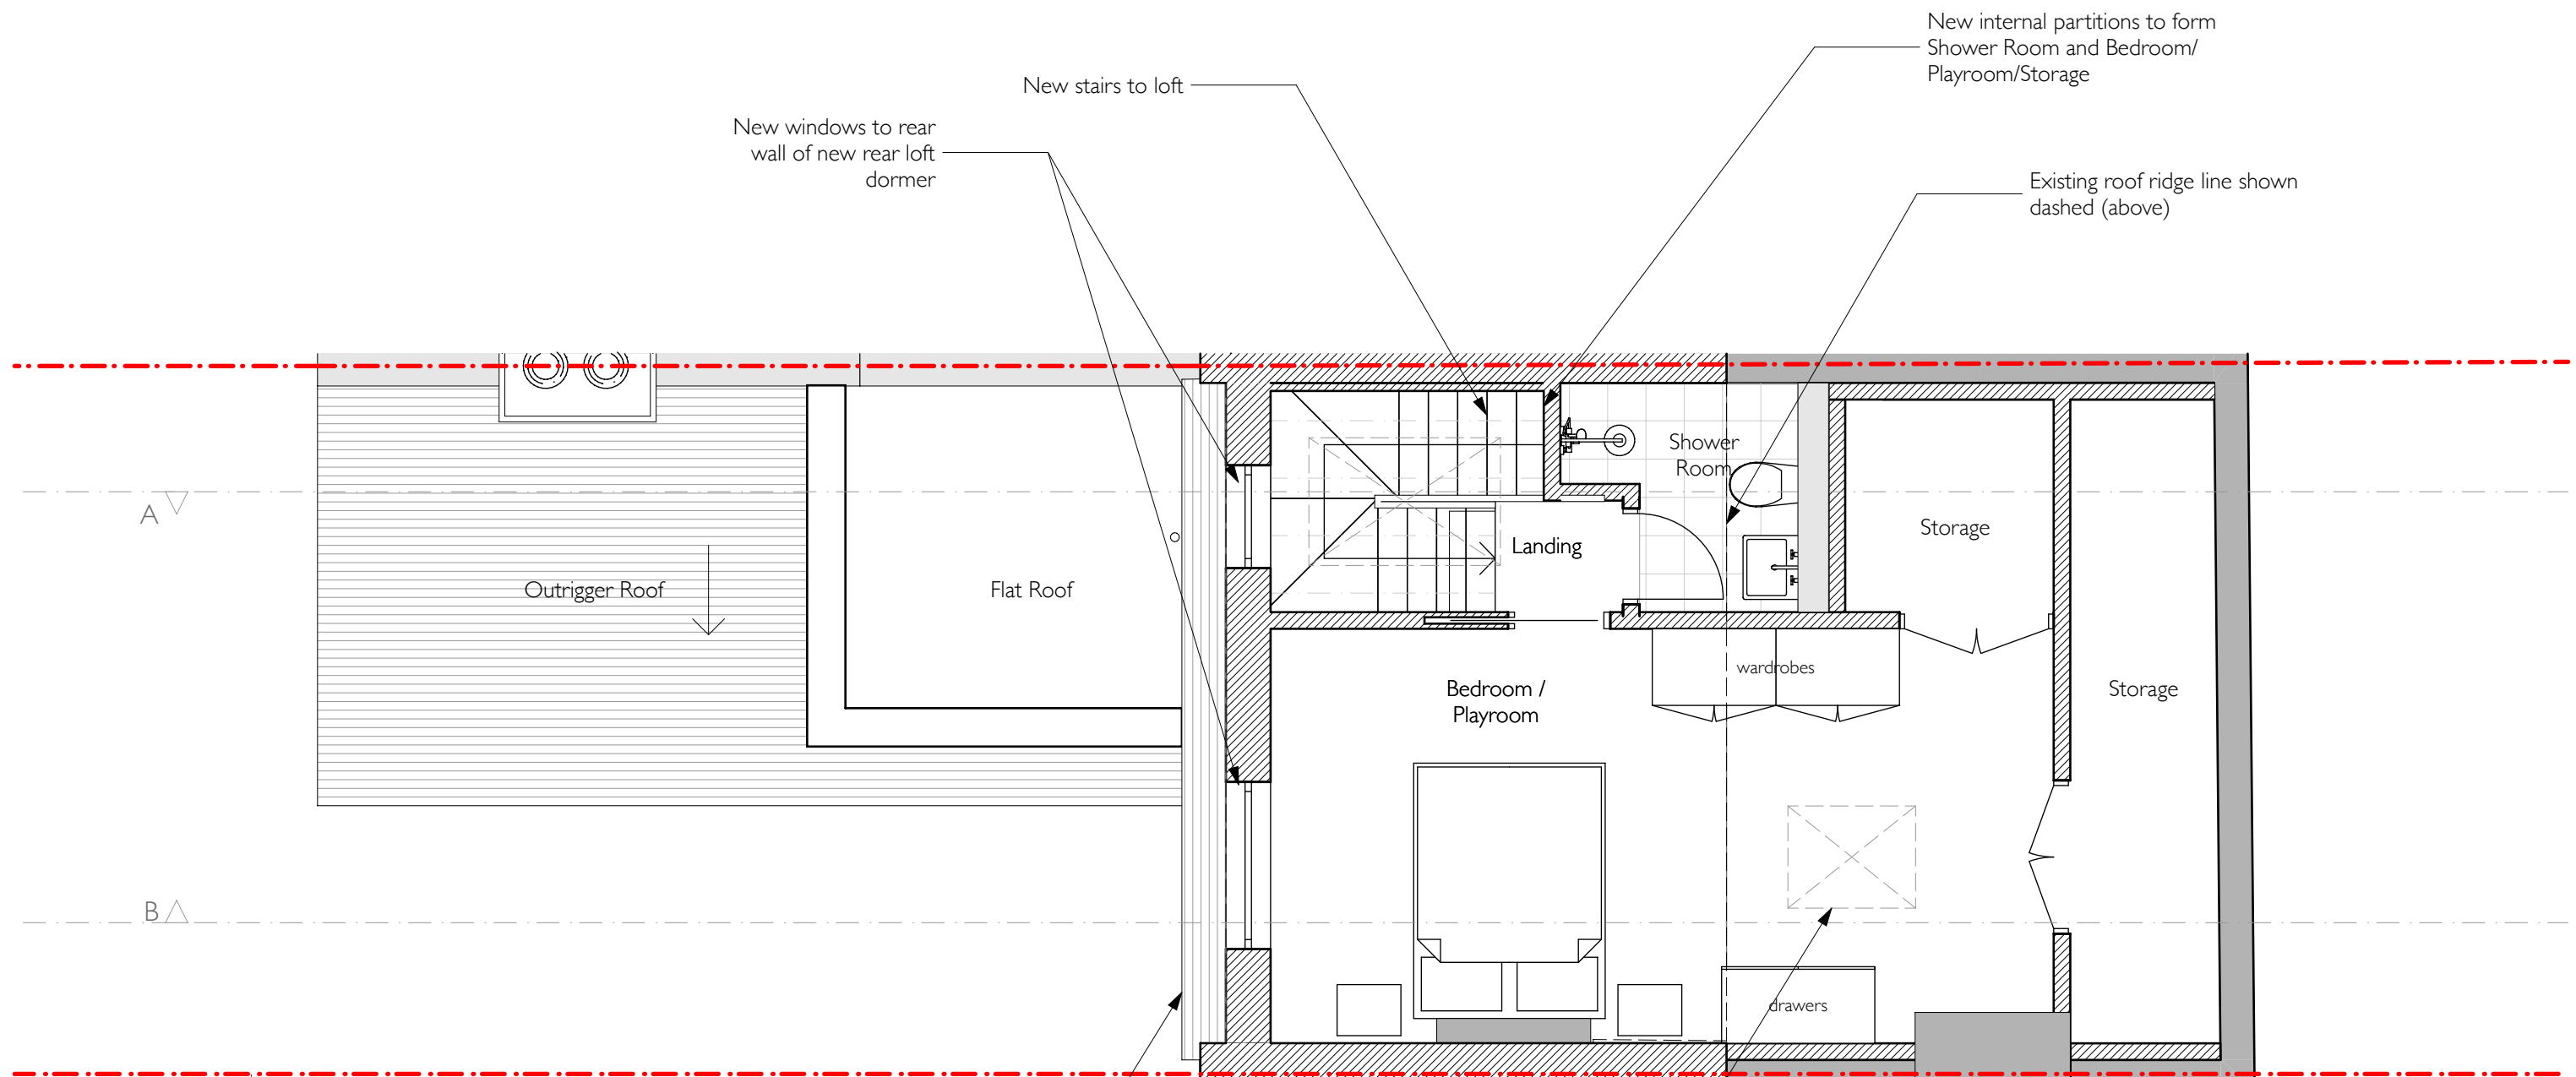


Proposed Third Floor (Loft) Plan

1:50



Section of existing main rear roof slope re-built; new dormer set back from eaves by a minimum of 200mm

New rooflight to front roof slope (above)

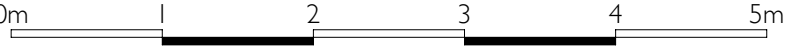

PI.3 Proposed Loft Plan

Issued 20.12.2019

1909 57 Burghley Road, NW5 1UH


1:50 scale at A3

Rev -

PLANNING - Roof Additions Application


POYNITS WORKS

© Copyright 2019
All rights reserved
Poynts Works Ltd.

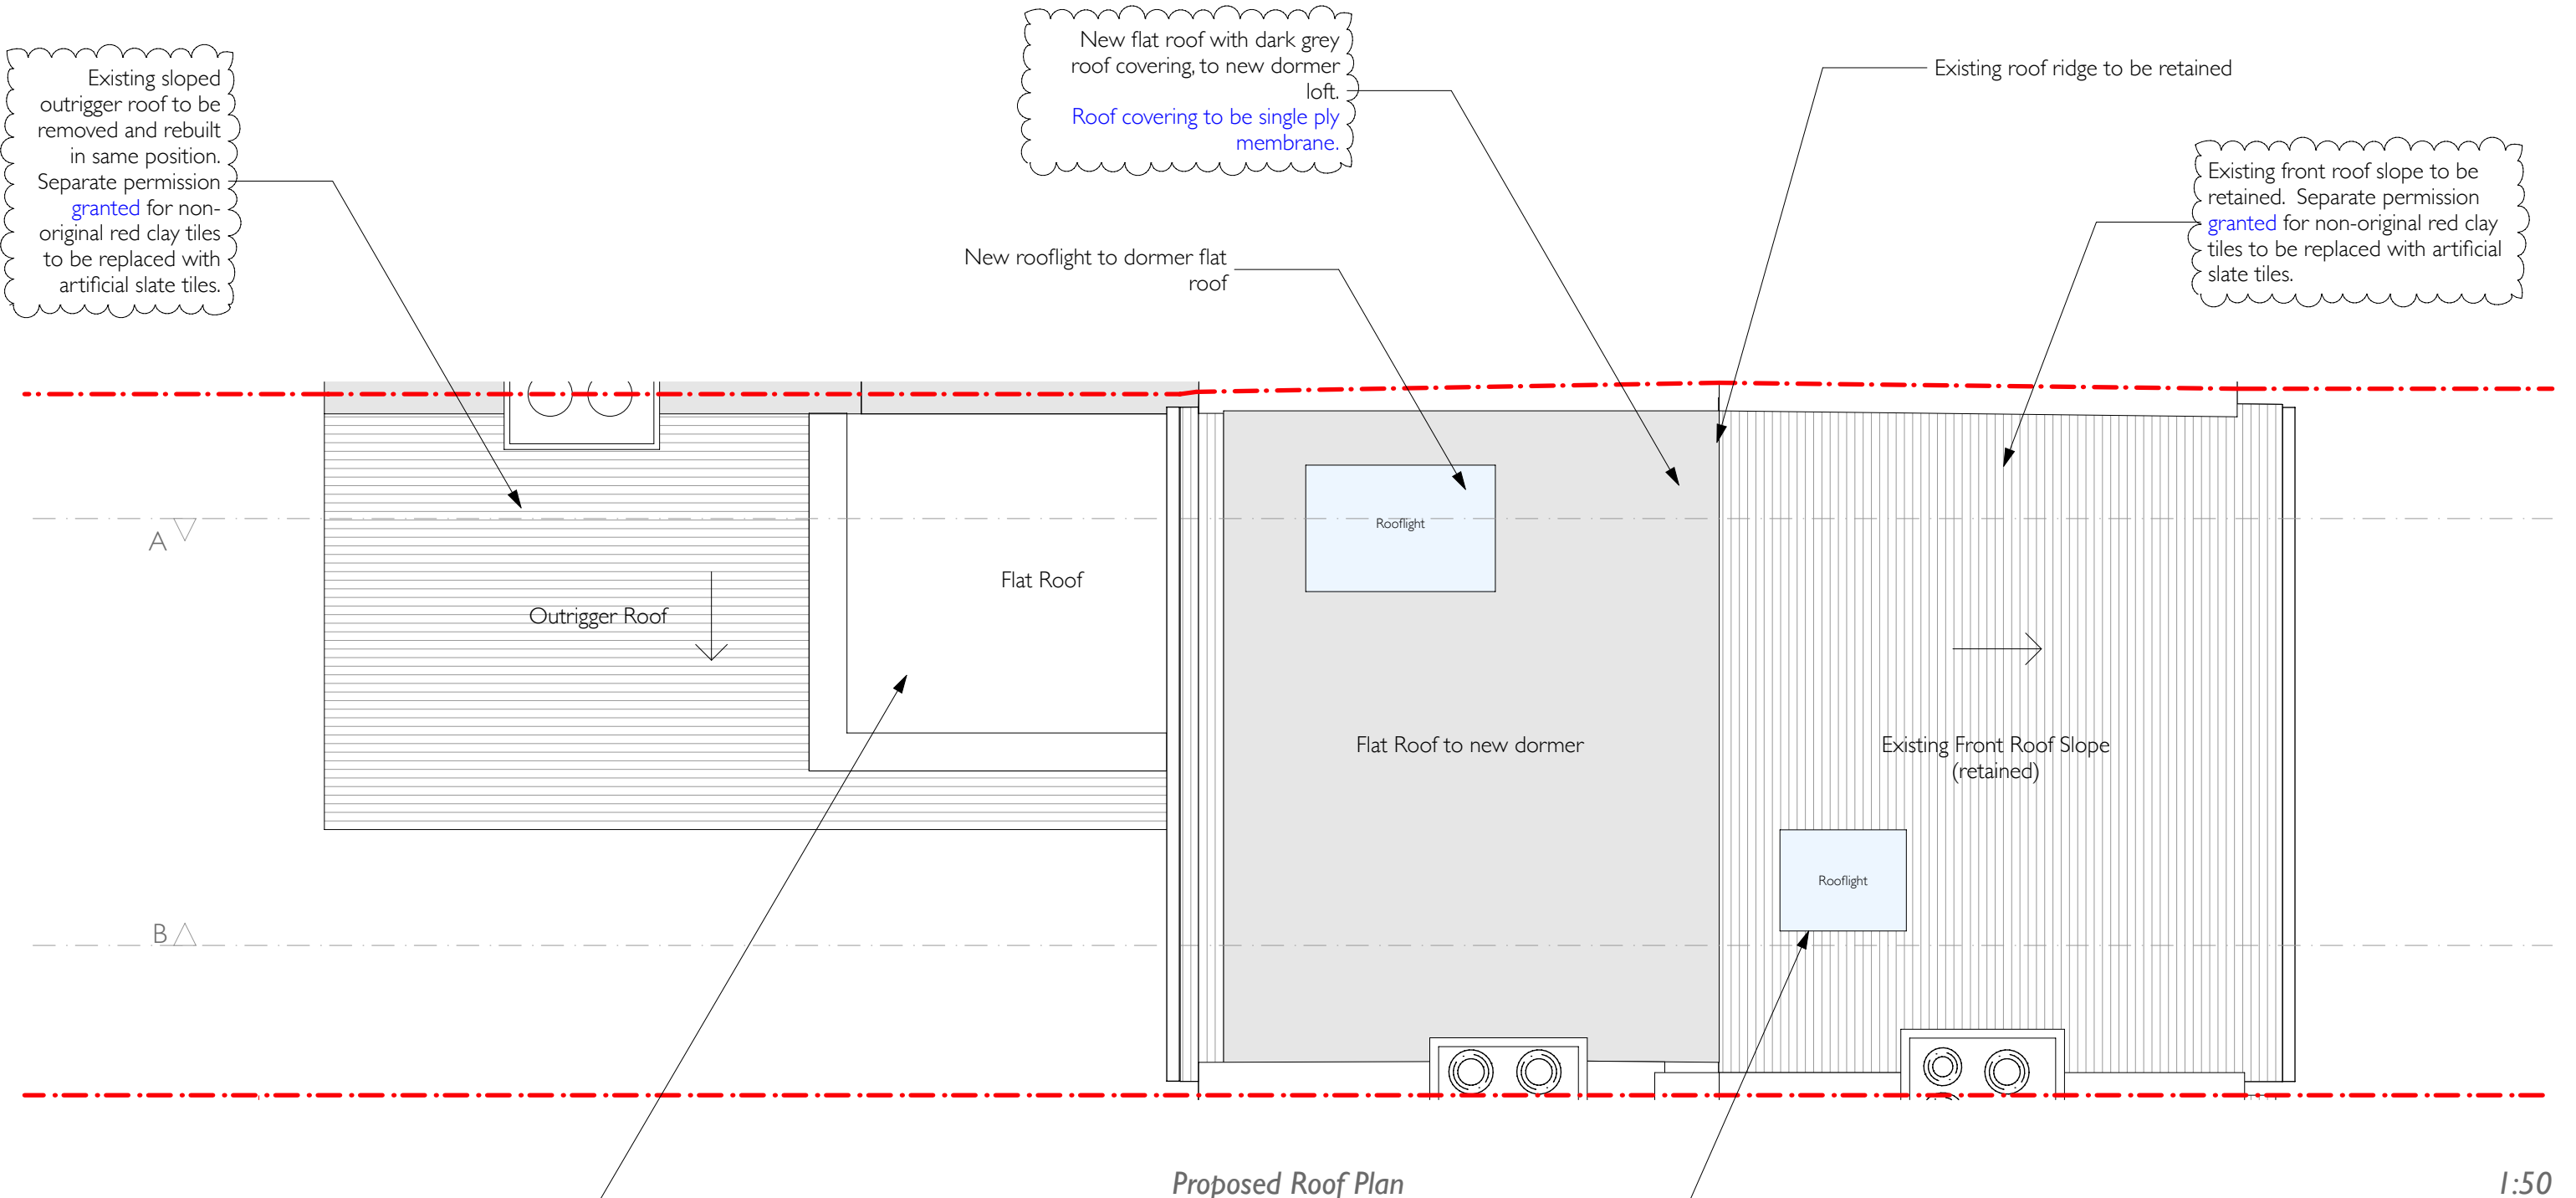

Proposed Roof Plan

1:50

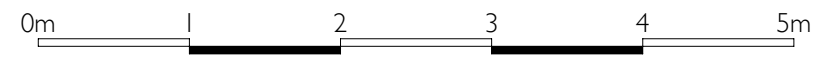

PI.4A Proposed Roof Plan	
Issued 21.04.2020	
1909 57 Burghley Road, NW5 1UH	1:50 scale at A3
Rev -	
PLANNING - Roof Additions Application	
Revision A - 21.04.2020	
POYNITS WORKS	
© Copyright 2019 All rights reserved Poynts Works Ltd.	



New rooflight to front roof slope

Existing front roof slope to be retained. Separate permission granted for non-original red clay tiles to be replaced with artificial slate tiles.

0m 1 2 3 4 5m

P2.0A Proposed Front Elevation

Issued 21.04.2020

1909 57 Burghley Road, NW5 1UH

1:50 scale at A3

Rev -

PLANNING - Roof Additions Application

Revision A - 21.04.2020

POYNITS WORKS

© Copyright 2019
All rights reserved
Poynts Works Ltd.

59 Burghley Road

57 Burghley Road

55 Burghley Road

Existing chimney to be retained

Parapet walls to be built-up in
brickwork to match existing

Face of new dormer clad in red
clay tiles, to match existing roof
tiles.

Section of existing rear roof to
be rebuilt; new dormer set back
from eaves by a minimum of
200mm

Rebuilt second floor outrigger
roof addition

New window

Face of new dormer clad in red clay tiles, to match existing roof tiles.

Existing render to be painted dark grey

New window

Previous permission
granted at 59 Burghley
Road. Not built
(shown in blue for
reference only).

0m 1 2 3 4 5m

P2.1A Proposed Rear Elevation

Issued 21.04.2020

1909 57 Burghley Road, NW5 1UH

1:50 scale at A3

Rev -


PLANNING - Roof Additions Application

Revision A - 21.04.2020

POYNITS WORKS

© Copyright 2019
All rights reserved
Poynts Works Ltd.

Existing front roof slope to be retained. Separate permission **granted** for non-original red clay tiles to be replaced with artificial slate tiles.

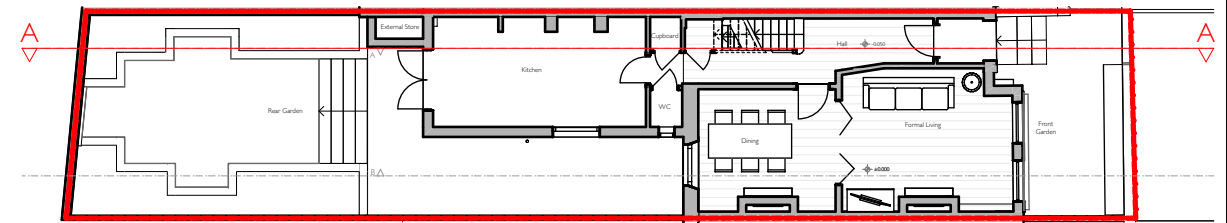


KEY PLAN
Scale 1:200 @ A3

New internal partitions

Rebuilt second floor outrigger

Existing sloped outrigger roof to be removed and rebuilt in same position. Separate permission **granted** for non-original red clay tiles to be replaced with artificial slate tiles.

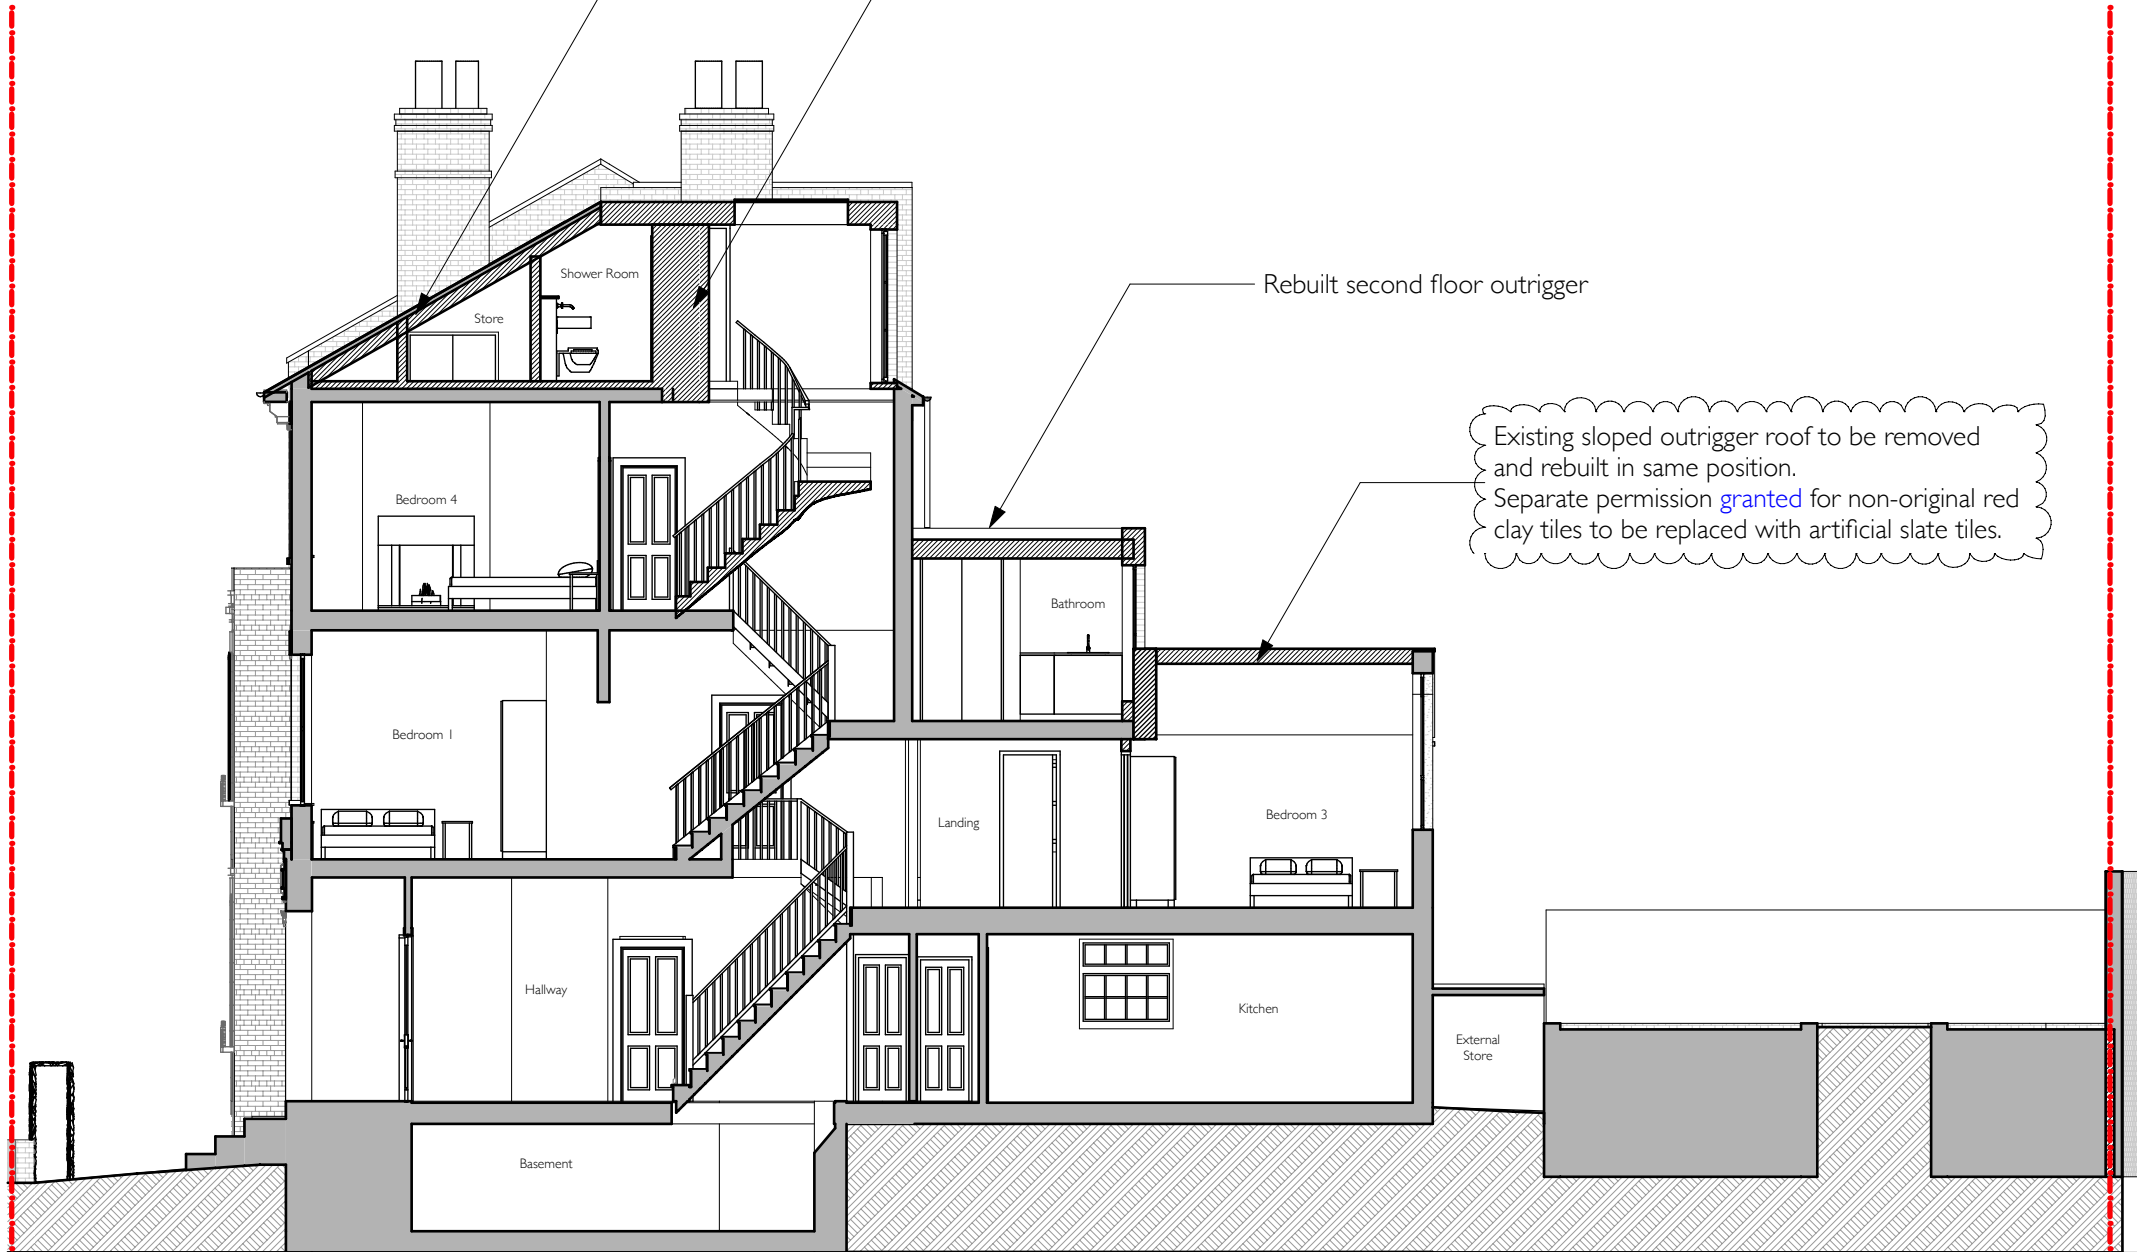

Proposed Section A-A

1:100



P3.0A Proposed Section A-A

Issued 21.04.2020

1909 57 Burghley Road, NW5 1UH

1:100 scale at A3


Rev -

PLANNING - Roof Additions Application


Revision A - 21.04.2020

POYNITS WORKS

© Copyright 2019
All rights reserved
Poynts Works Ltd.

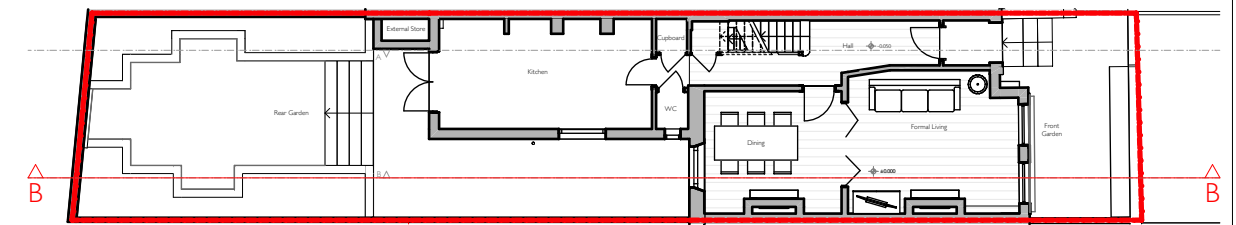


KEY PLAN
Scale 1:200 @ A3

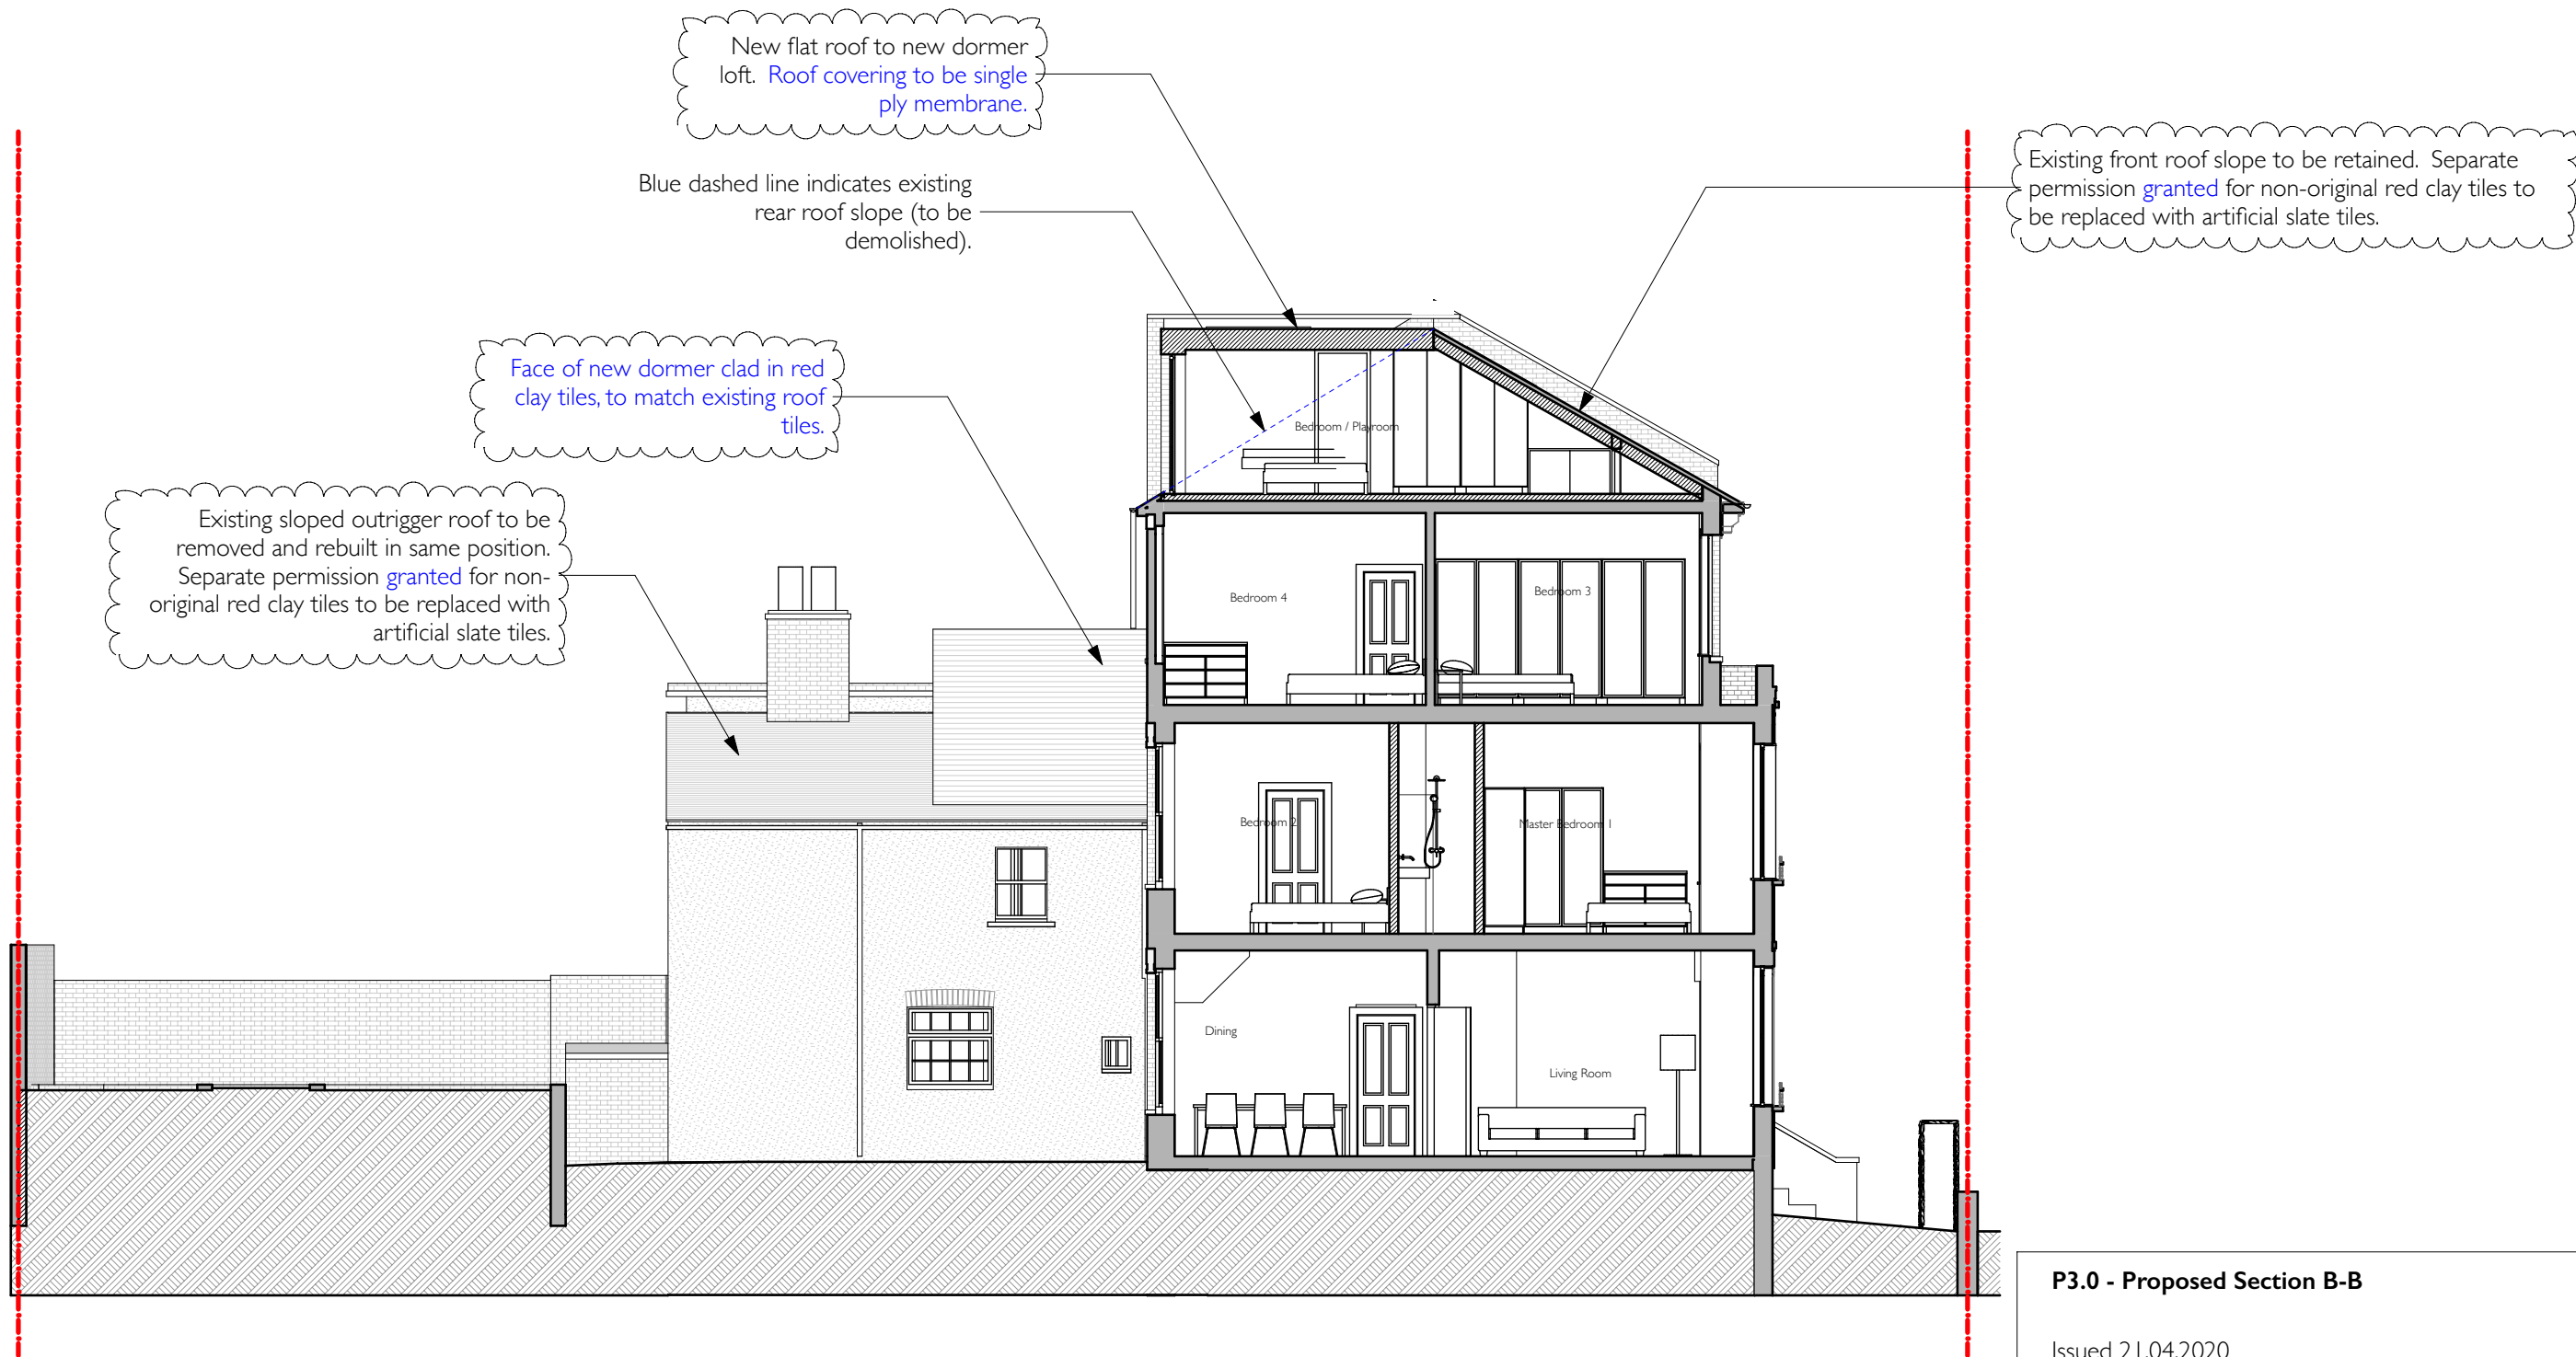

Proposed Section B-B

1:100

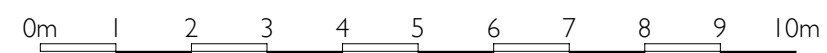

P3.0 - Proposed Section B-B

Issued 21.04.2020

1909 57 Burghley Road, NW5 1UH

1:100 scale at A3

Rev -

PLANNING - Roof Additions Application

Revision A - 21.04.2020

POYNITS WORKS

© Copyright 2019
All rights reserved
Poynts Works Ltd.