



1 EXISTING FIFTH-FLOOR PLAN

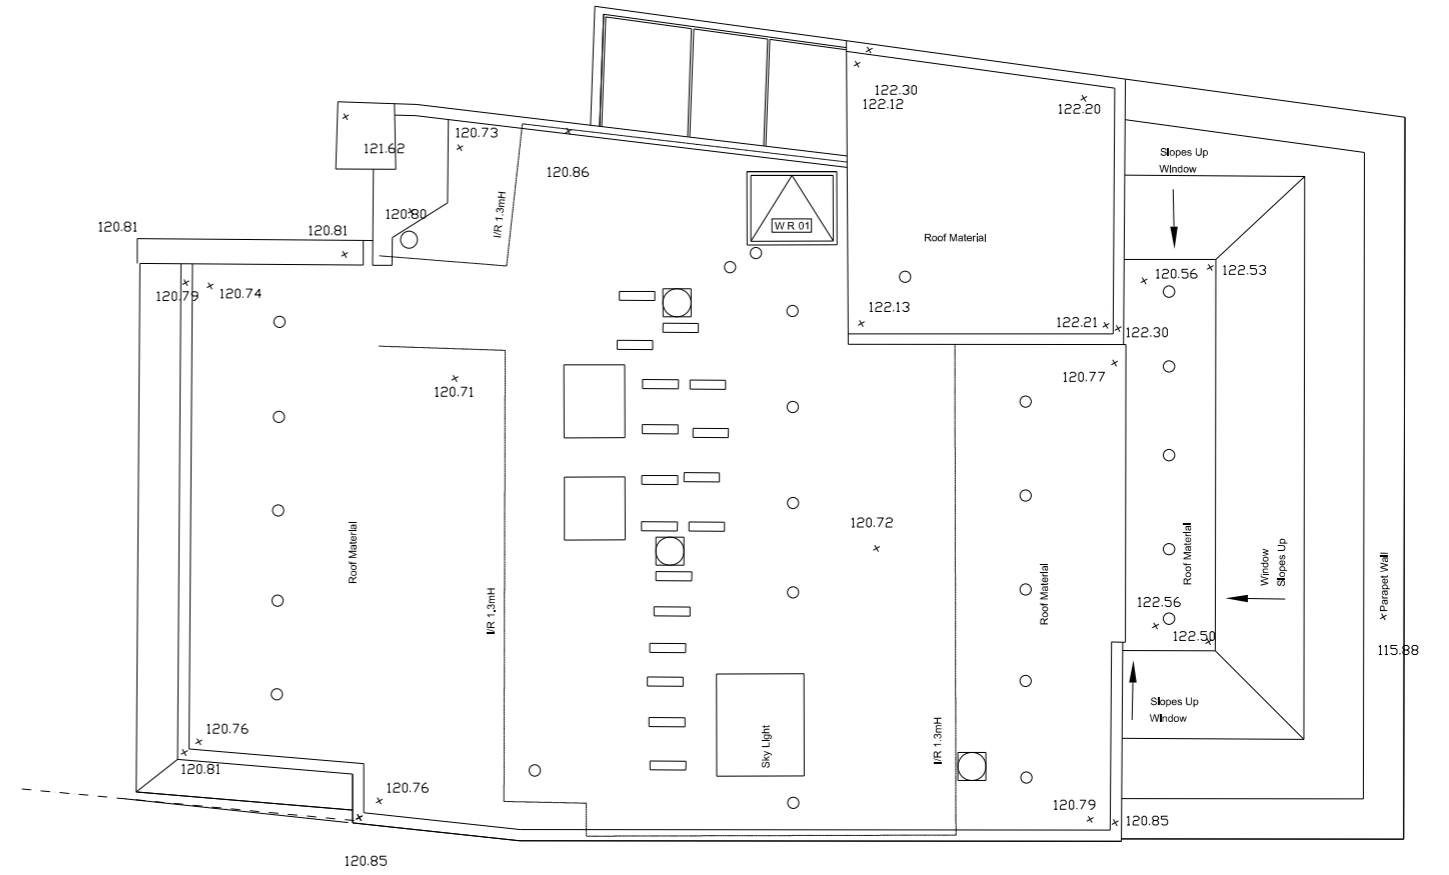

2 EXISTING ROOF PLAN

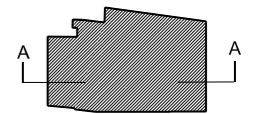

REVISION	DATE	DESCRIPTION
-	17 APRIL 2020	ISSUED FOR FULL PLANNING APPLICATION - DRAFT FOR COMMENT
A	20 APRIL 2020	ISSUED FOR FULL PLANNING APPLICATION

NOTES:
 - THIS DRAWING MUST NOT BE USED FOR CONSTRUCTION
 - DO NOT SCALE FROM THIS DRAWING
 - ALL DIMENSIONS MUST BE VERIFIED FROM SITE
 - BACKGROUND INFORMATION FROM BB PARTNERSHIP



CLIENT	FREEHOLDERS
PROJECT	25-26 HAMPSTEAD HIGH STREET LONDON NW3 1QA
TITLE	EXISTING FIFTH & ROOF FLOOR PLANS
DWG No	1120_20.006_A
SCALE	1:50 @ A1 1:100 @ A3

ERICA JONG ARCHITECTS
 ARCHITECTURE DESIGN MANAGEMENT

48 Fairhazel Gardens London NW6 3SJ
 T [0]207 372 5768
 E info@ericajongarchitects.com
 www.ericajongarchitects.com