




Proposed Front Elevation  
SCALE 1:100@A1




Proposed Side Elevation  
SCALE 1:100@A1

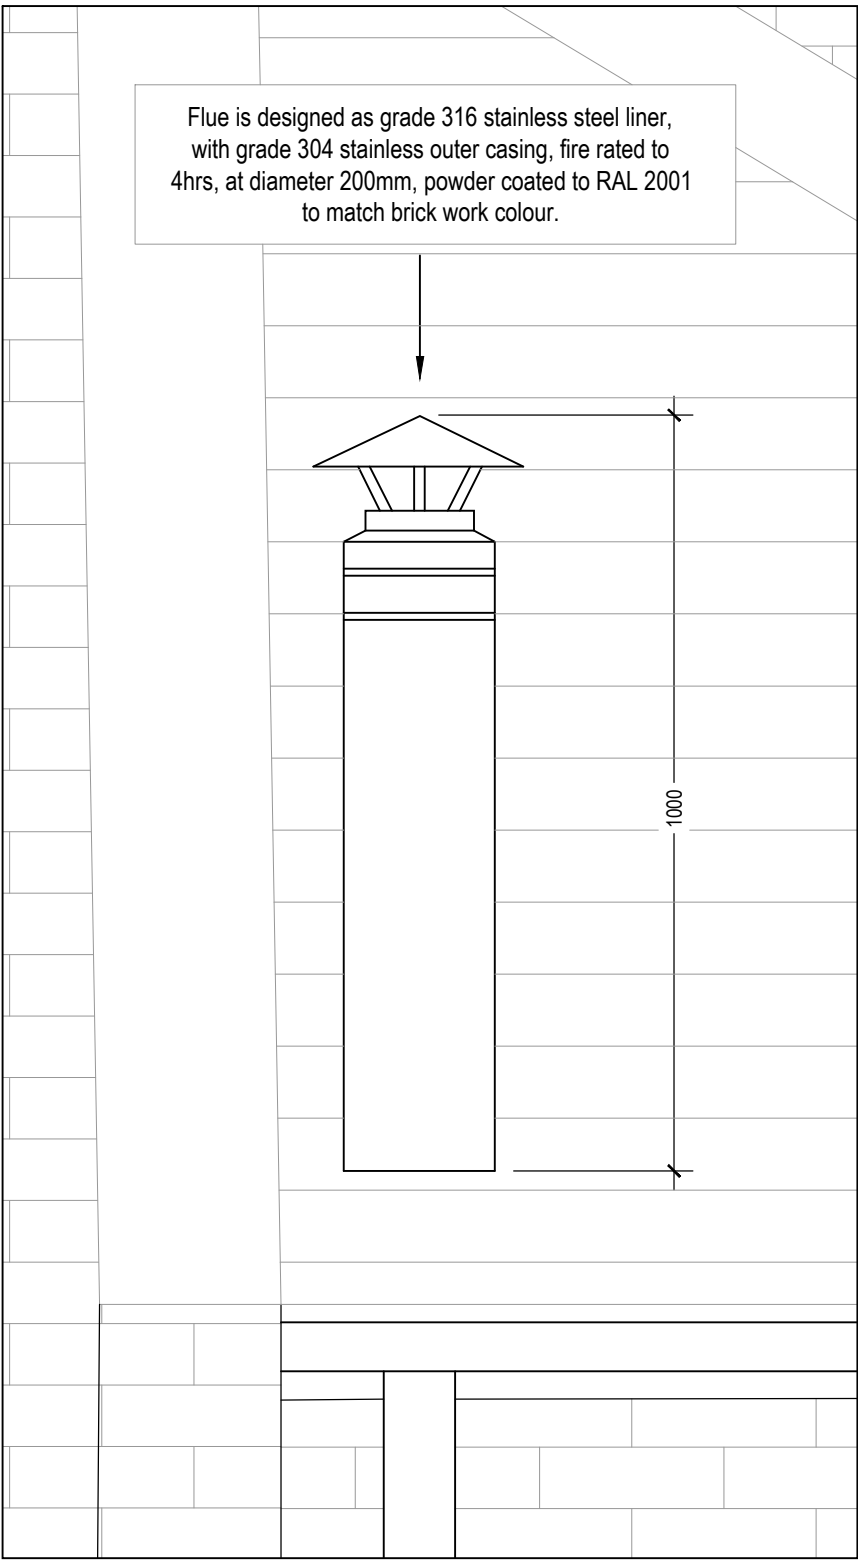


Proposed Boiler Flue Elevation  
SCALE 1:10@A1




Proposed Rear Elevation  
SCALE 1:100@A1

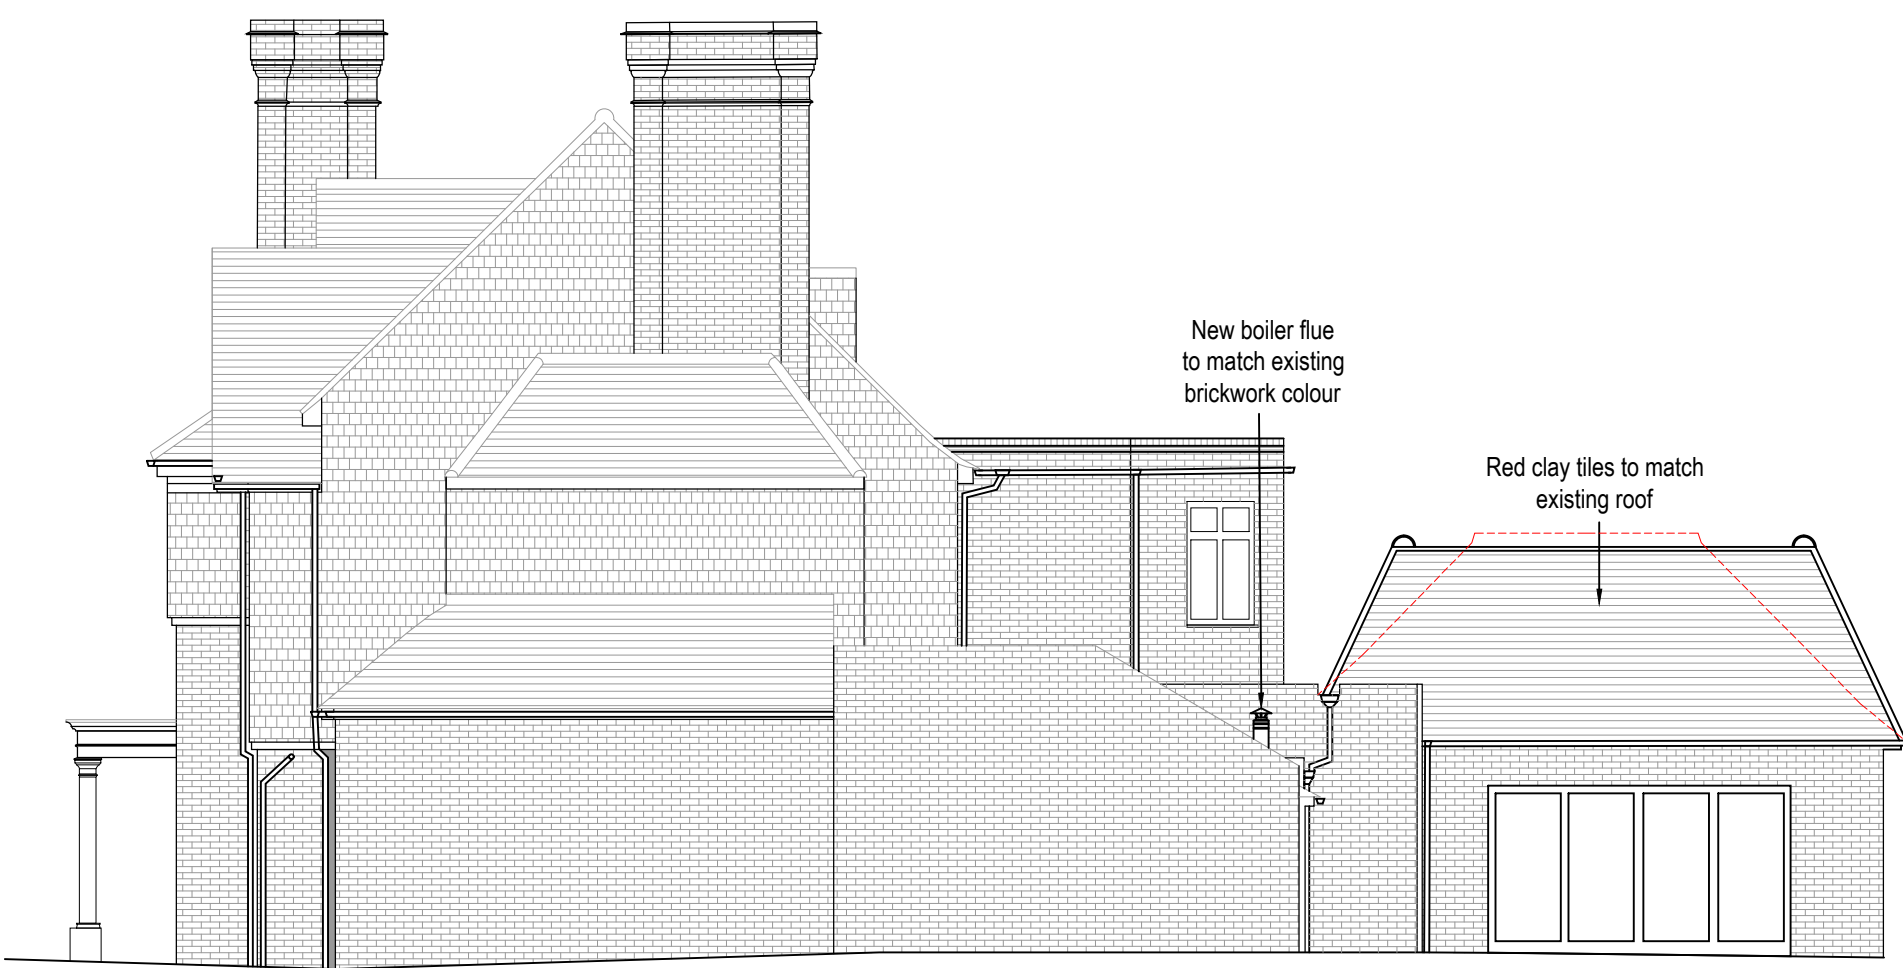

Proposed Side Elevation  
SCALE 1:100@A1

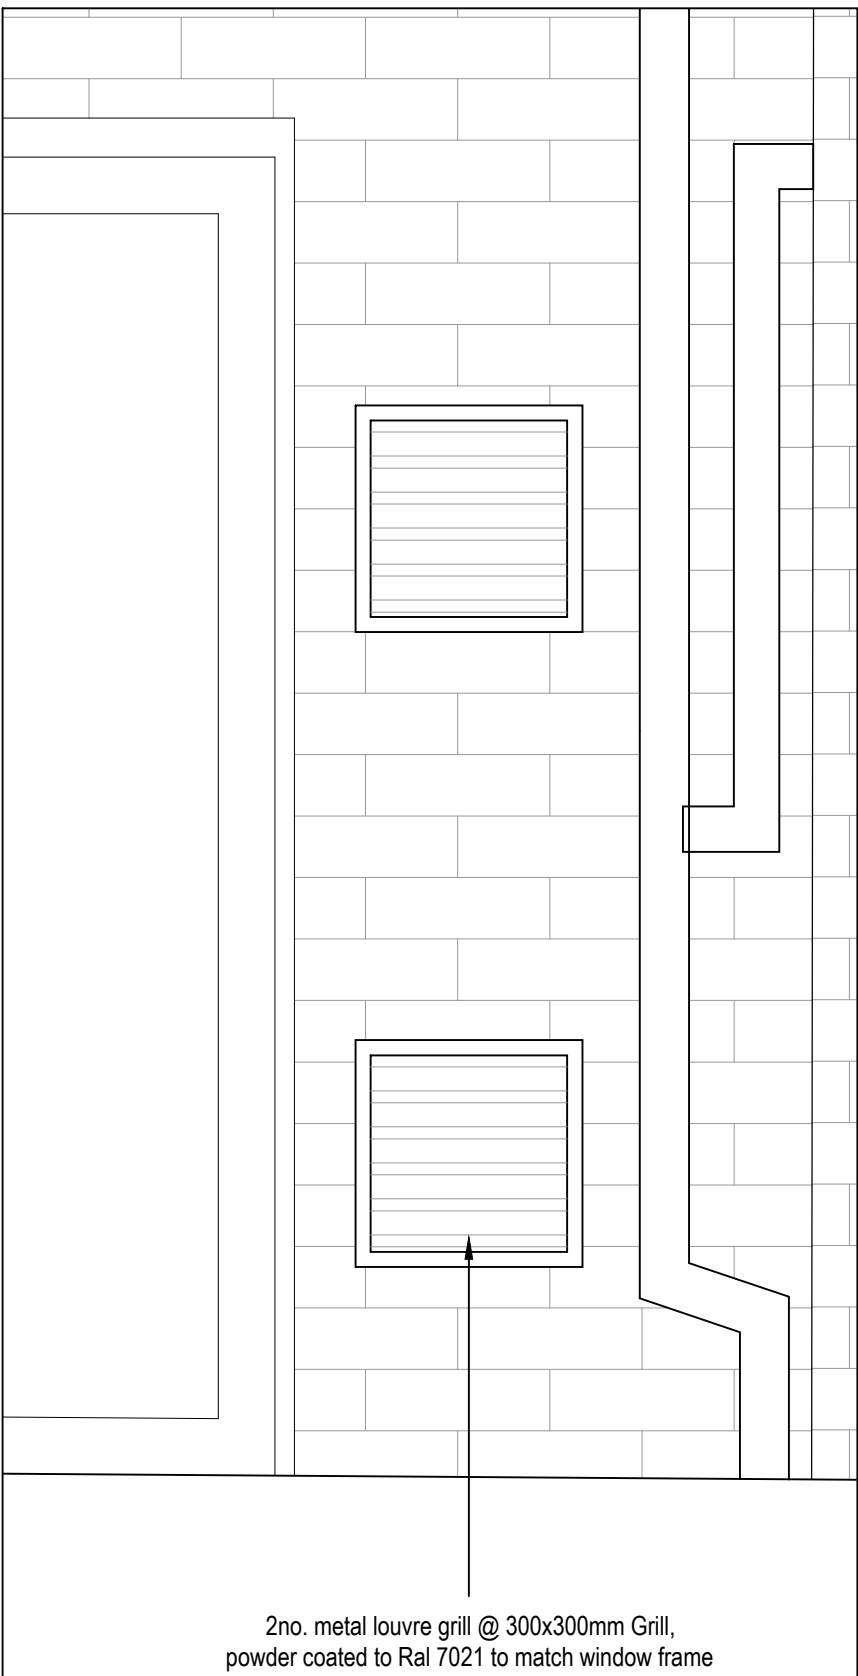

Proposed Louvre Grill Elevation  
SCALE 1:10@A1

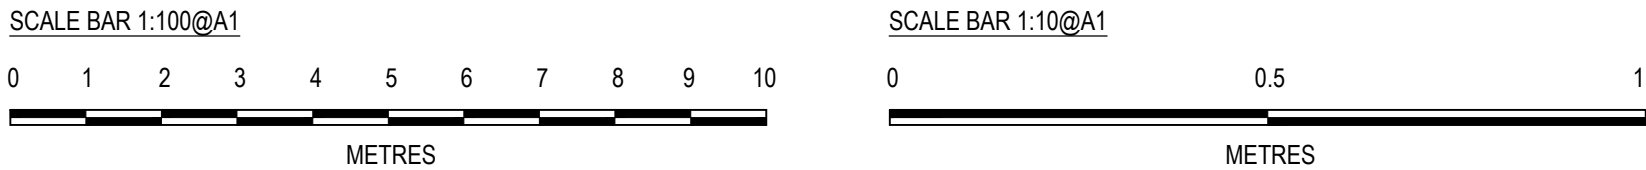

COPYRIGHT ©

DETAILS OF THIS DRAWING ARE THE COPYRIGHT OF ASPIRE ARCHITECTURAL SERVICES LTD AND MUST NOT BE REPRODUCED OR COPIED WITHOUT PRIOR WRITTEN CONSENT.

ANY ERRORS OR OMISSIONS ARE TO BE REPORTED TO THE ARCHITECT IMMEDIATELY ALL PROPOSED ROAD AND JUNCTION ALTERATIONS SUBJECT TO HIGHWAYS ENGINEERS DETAILED DESIGN.

REMOVAL OF ANY EXISTING TREE AND LANDSCAPED AREAS SUBJECT NEGOTIATIONS WITH LOCAL AUTHORITY PLANNING DEPT. AND OTHER STATUTORY CONTROLS

ALL DRAWINGS TO BE READ IN CONJUNCTION WITH STRUCTURAL ENGINEERS DRAWINGS AND ALL RELATED ARCHITECTS AND CONSULTANT DRAWINGS AND OTHER RELEVANT INFORMATION

ANY CHANGES TO THE DRAWN DESIGN DURING CONSTRUCTION WORK SHOULD BE RECORDED AND REPORTED TO THE ARCHITECT IMMEDIATELY

ASPIRE ARCHITECTURAL SERVICES LTD WILL NOT TAKE RESPONSIBILITY FOR ANY VARIATION MADE BY A DESIGN AND BUILD AND CONTRACTOR TO THE DESIGN AND CONSTRUCTION DETAIL CONTAINED WITHIN THIS DRAWING

A	17.04.20	FLUE POSITION UPDATED
REVISION	DATE	VARIATION
		
WWW.ASPIRE-AS.CO.UK UNIT 3, FOXHILLS FARM BUSINESS CENTRE LONGCROSS ROAD CHERTSEY KT16 0DN TEL: 01932 988520		
Project 28 HARLEY ROAD, PRIMROSE HILL, LONDON NW3 3BX		
Title PROPOSED ELEVATIONS		
Drawn By DH	Checked ASPIRE	Date DEC 19
Drawing Number 1163-715	Revision A	Scale 1:100@A1
Client -		