

• LUCINDA SANFORD •

INTERIOR, ARCHITECTURAL DESIGN & MANAGEMENT

PROJECT

18 Chester Terrace,
NW1 4ND

CONTENTS

Proposed Architectural Design dated 25.04.2020, Revision A

PREPARED BY

Paulina Kosciak



0044 20 37708284



paulina@lucindasanford.com

www.lucindasanford.com

Unit 11 Rotherhithe Business Estate



214 Rotherhithe New Road

London SE16 3EH

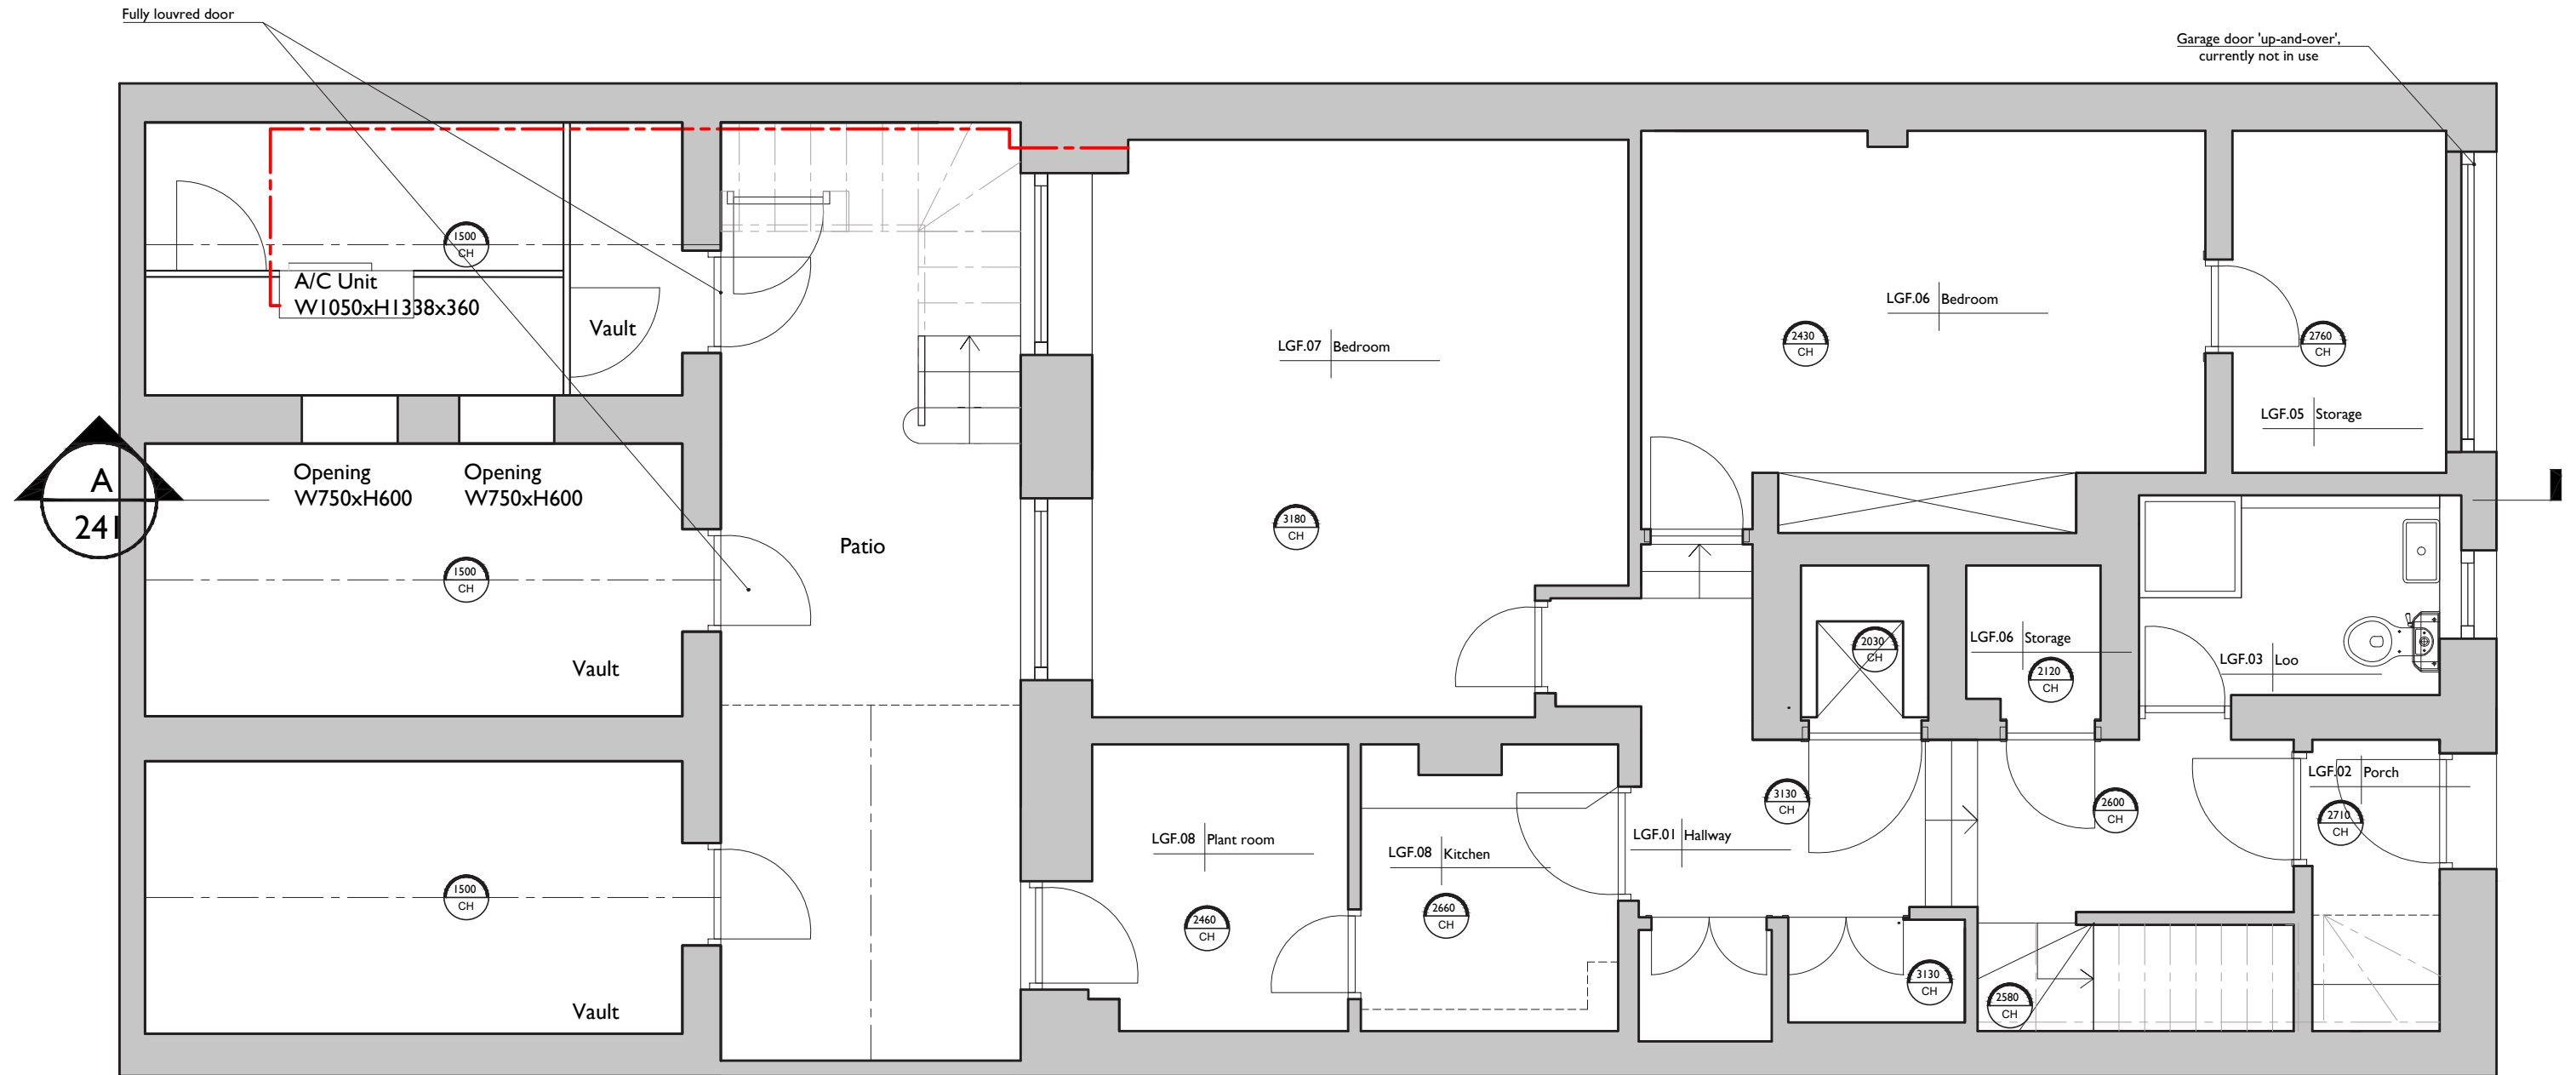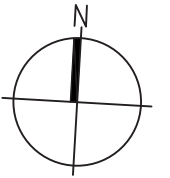




NOTES

- Check all dimensions and conditions on site.
- Precise positions & dimensions of all fixtures and fittings is subject to confirmation on site.
- Allow for the protection of all finishes and fittings that are to be retained.
- All drawings are to be read in conjunction with the relevant specification.

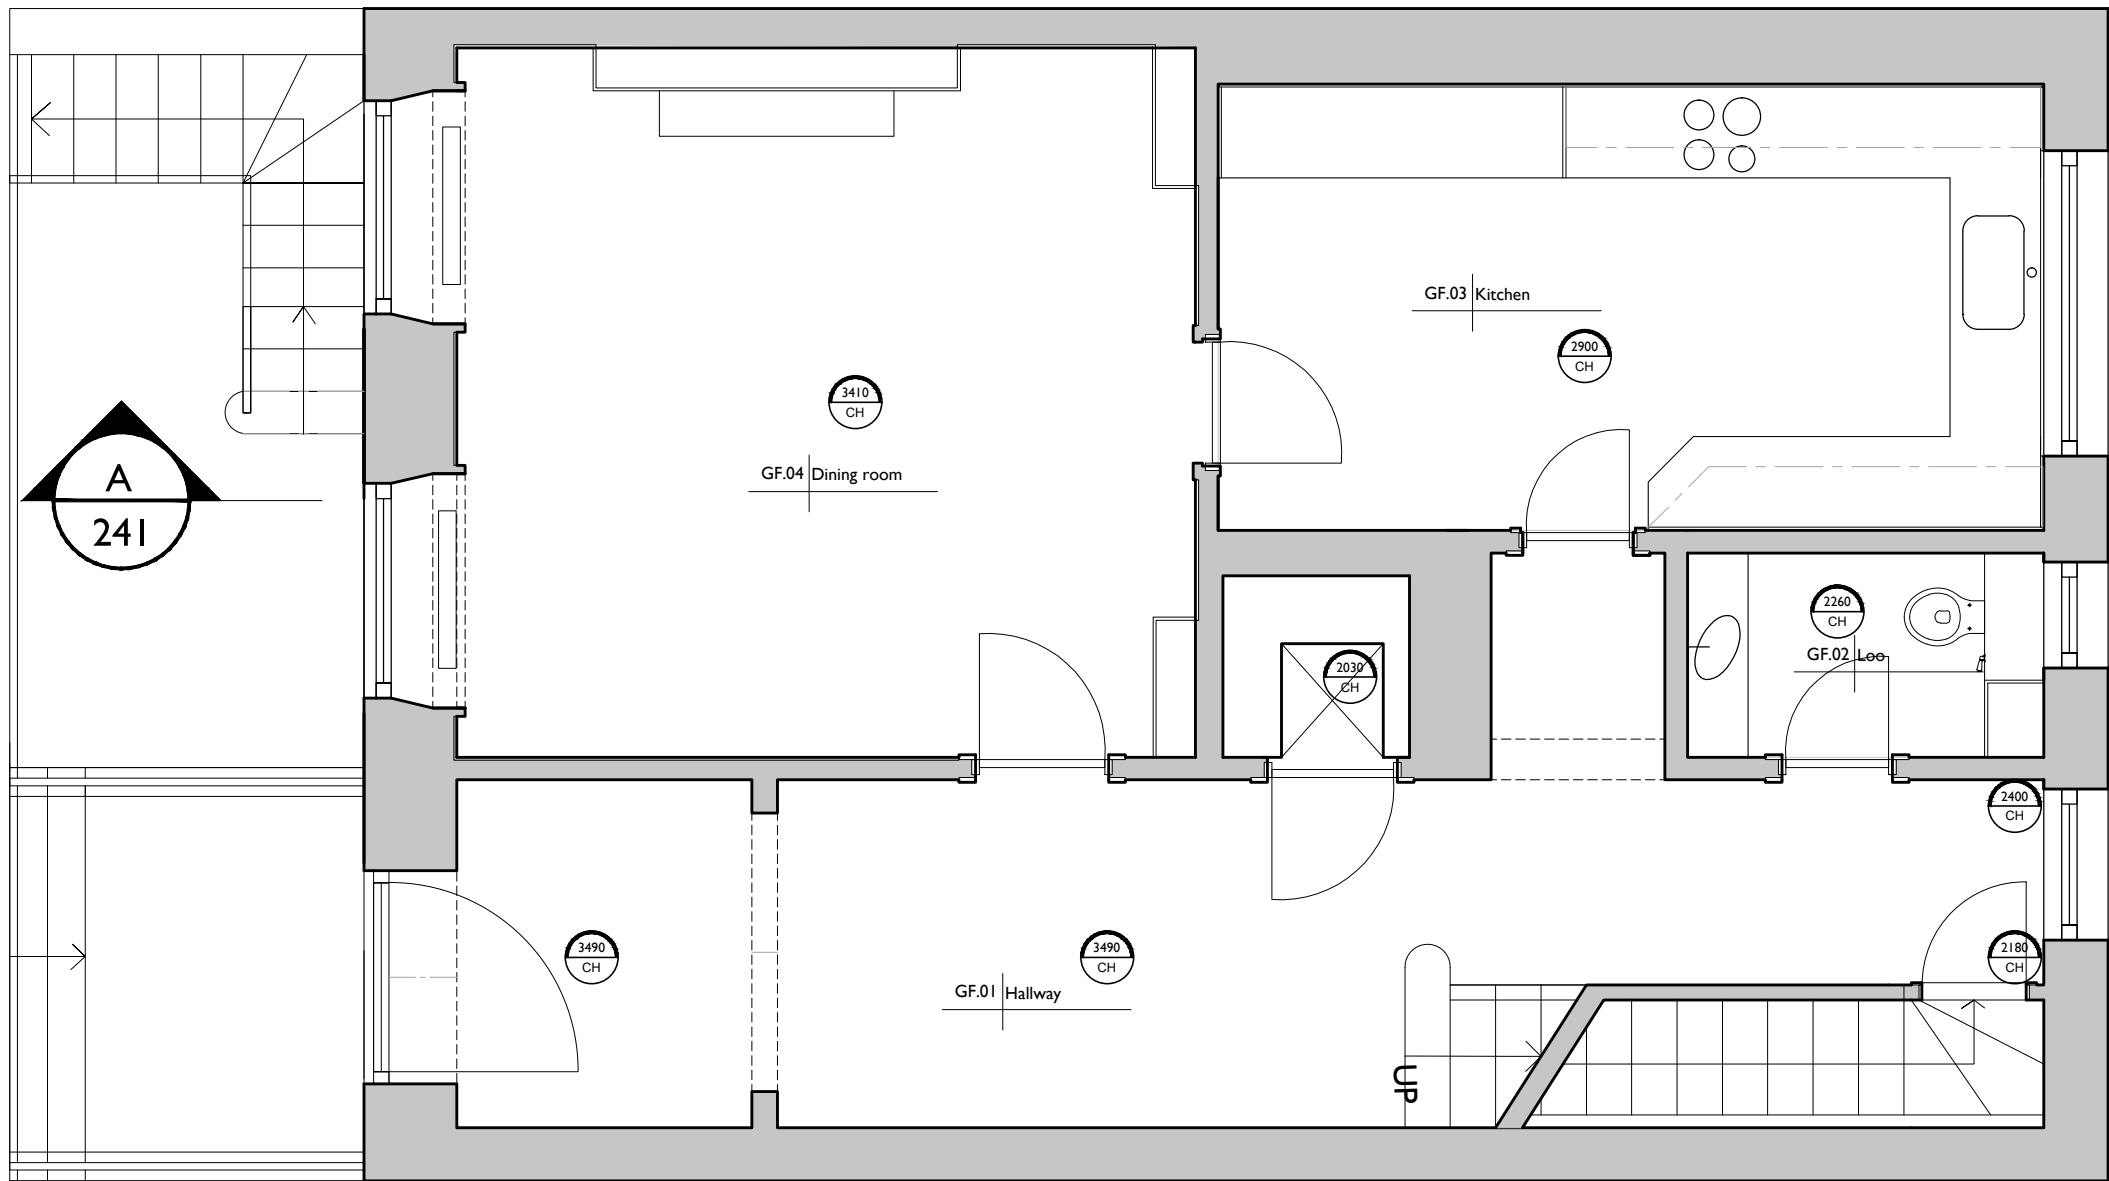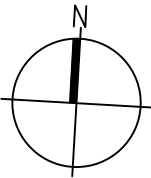

Ground Floor Plan remains without changes



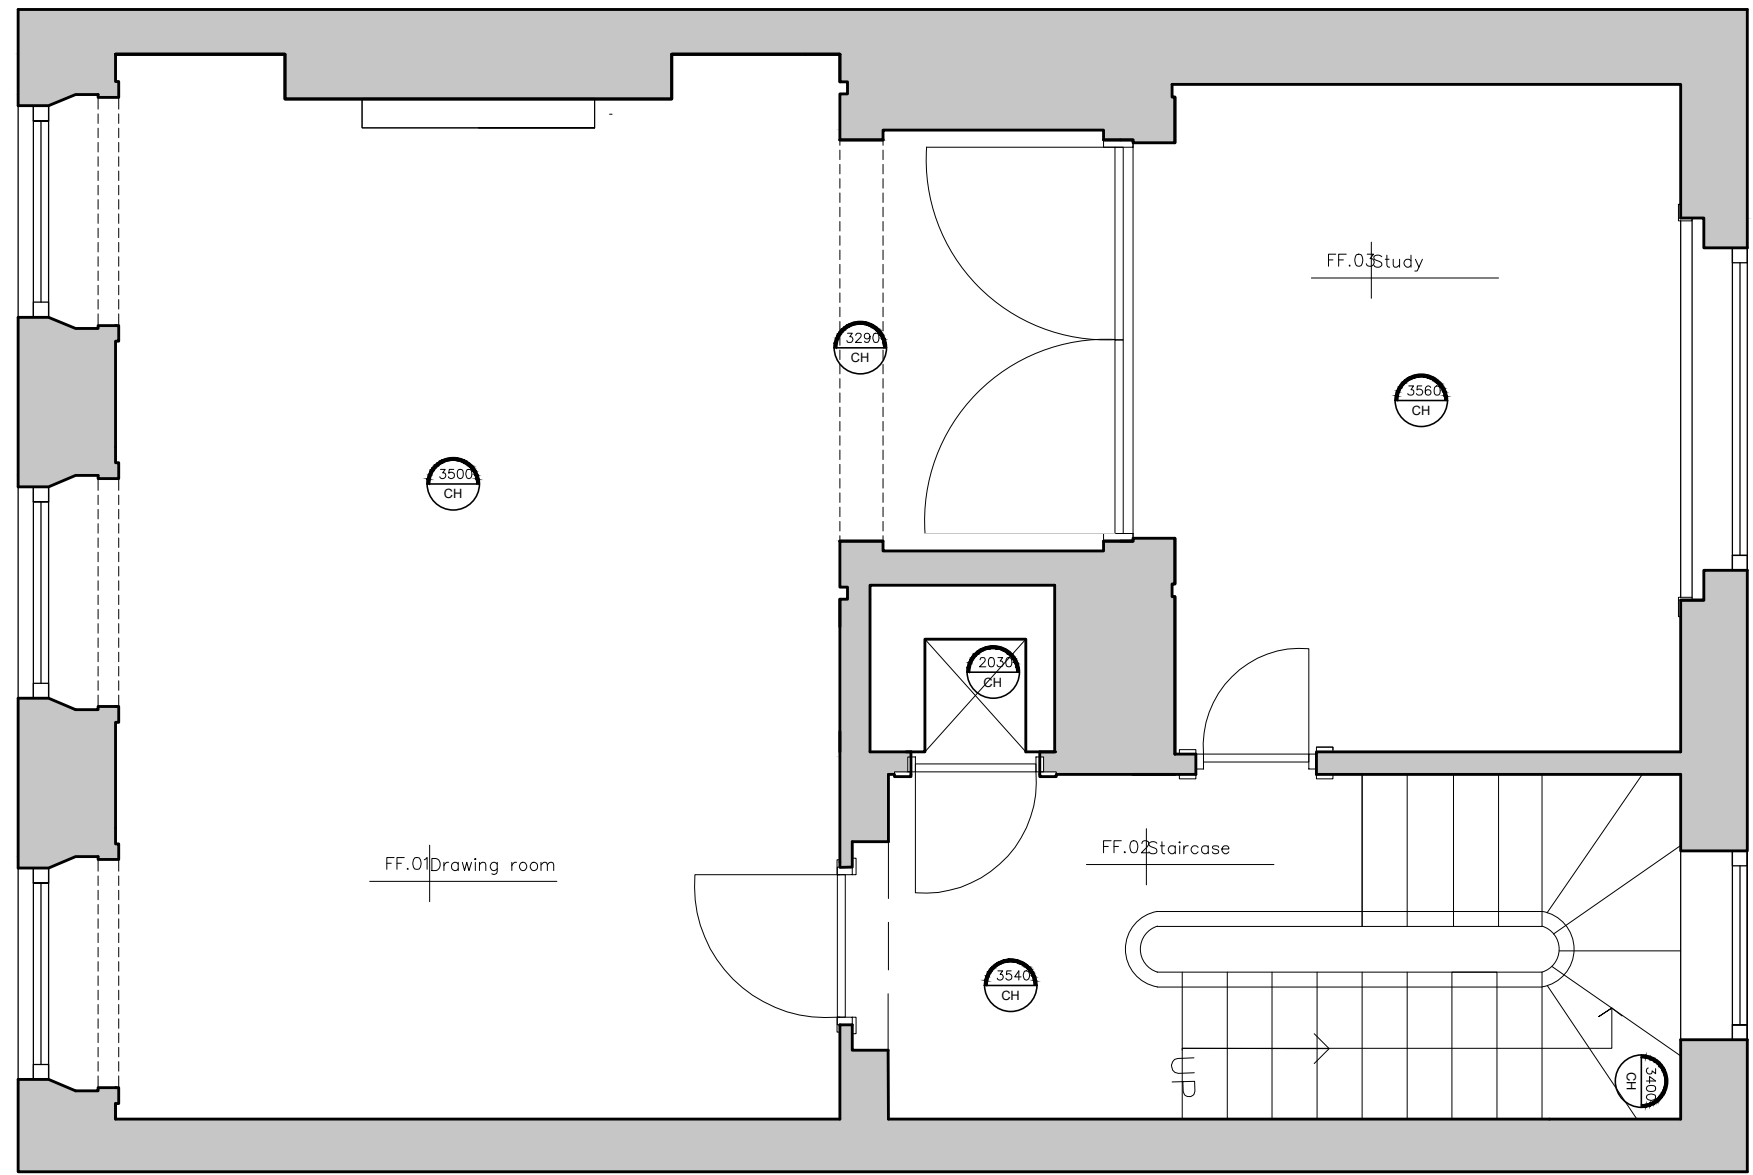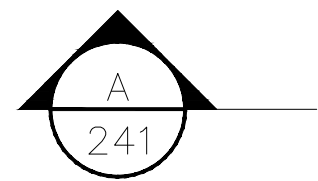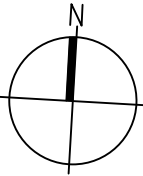

First Floor Plan remains without changes



•LUCINDA SANFORD•
INTERIOR, ARCHITECTURAL DESIGN & MANAGEMENT

TITLE
Proposed
FIRST FLOOR

PROJECT / CLIENT
Chester Terrace 18,
NW1 4ND

DRAWING No.
122

DRAWN BY
SS


DATE CREATED
31.01.2019




SCALE
1: 50@A3

REVISION HISTORY
* 24.12.2019 Drawing amended

NOTES
A. Check all dimensions and conditions on site.
B. Precise positions & dimensions of all fixtures and fittings is subject to confirmation on site.
C. Allow for the protection of all finishes and fittings that are to be retained.
D. All drawings are to be read in conjunction with the relevant specification.




UNIT 11 ROTHERHITHE BUSINESS ESTATE
ROTHERHITHE NEW ROAD
LONDON SE16 3RH
020 7237 9098
BOYANA@LUCINDASANFORD.COM
WWW.LUCINDASANFORD.COM

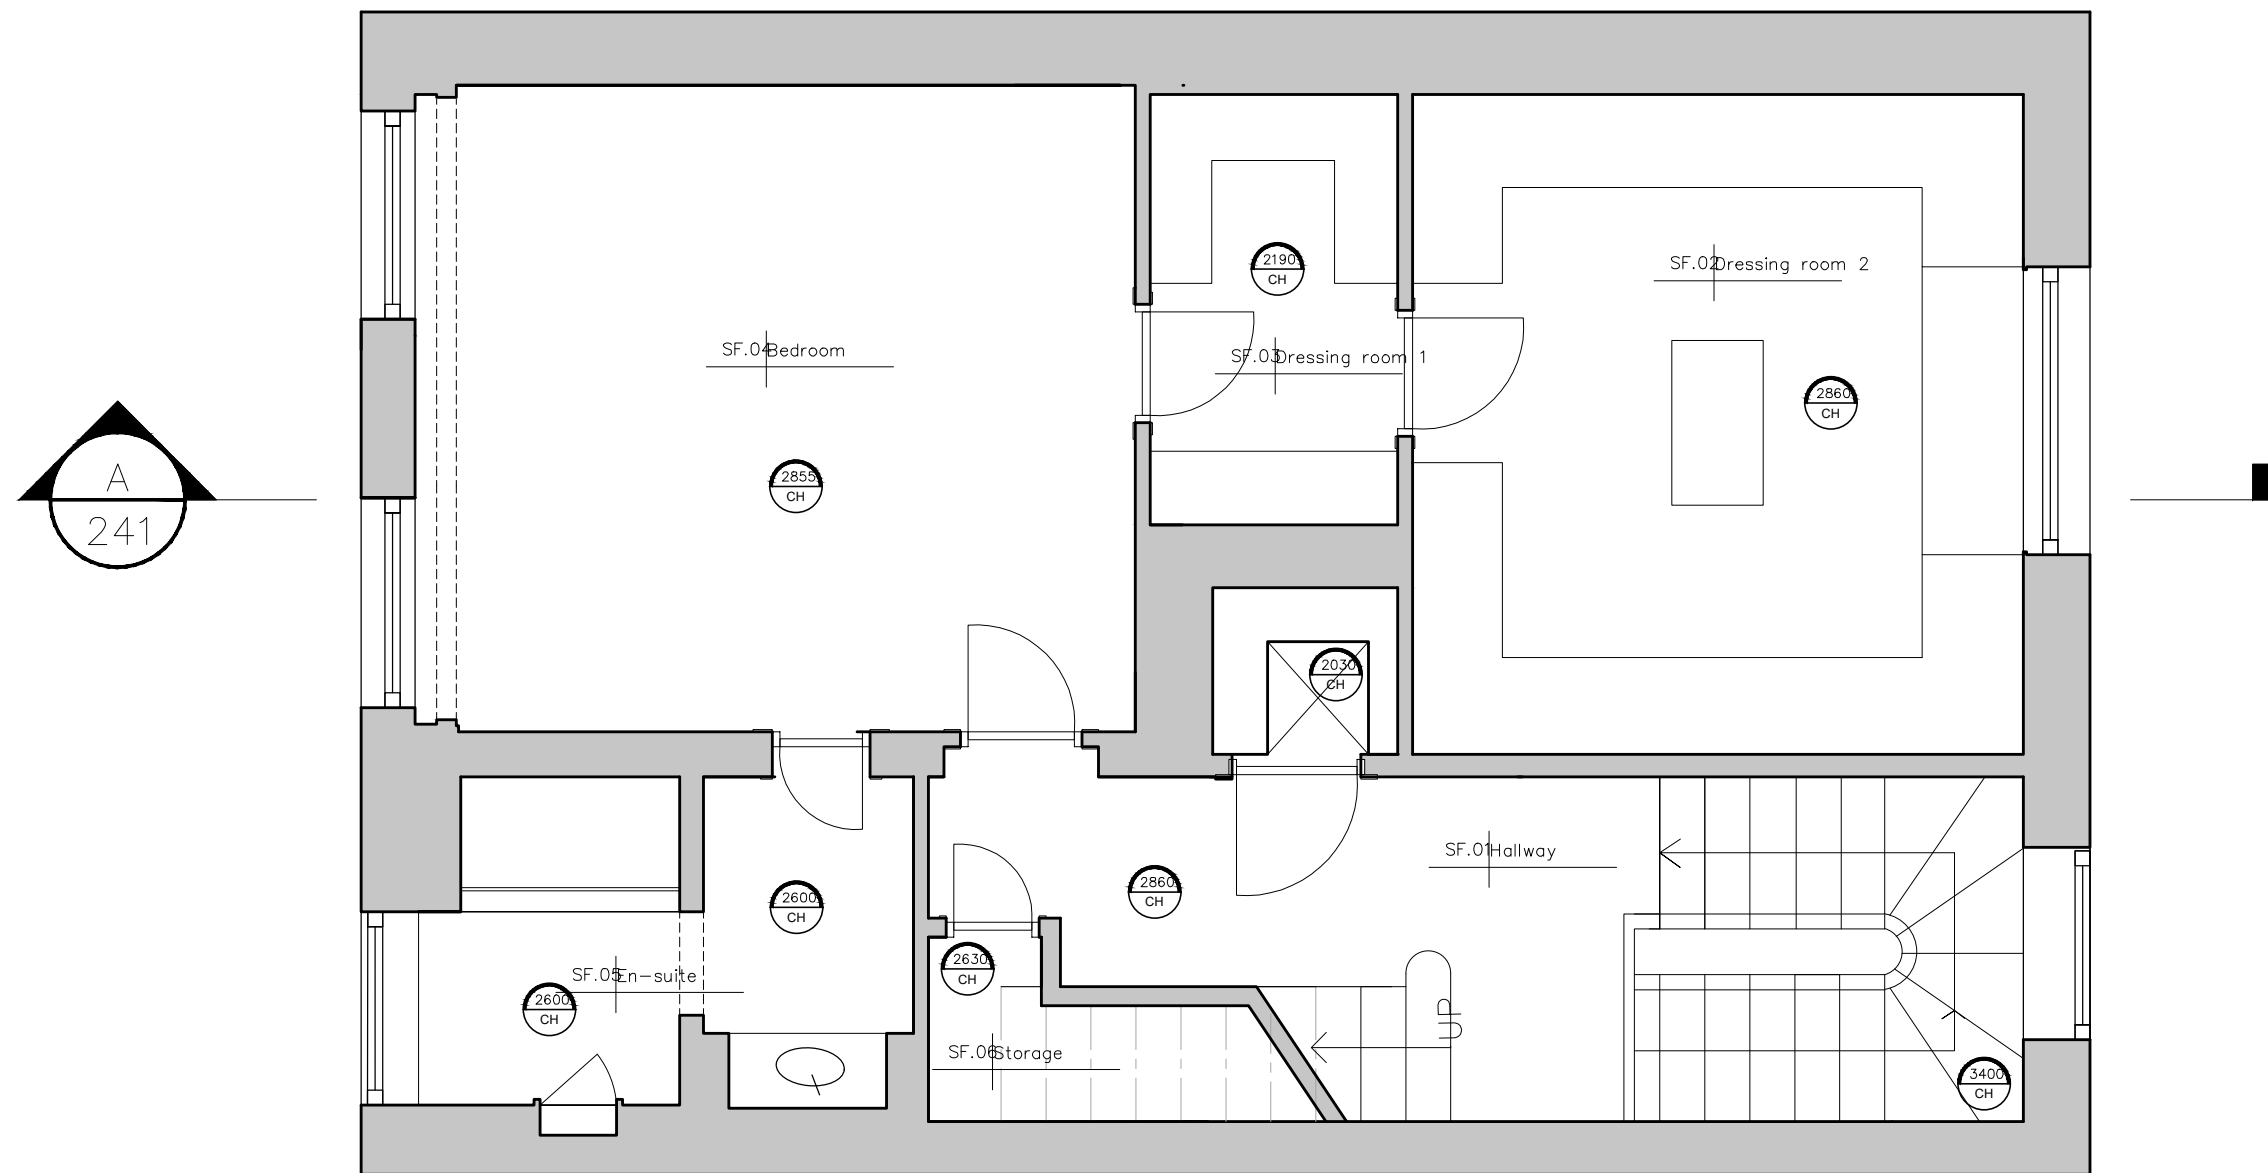

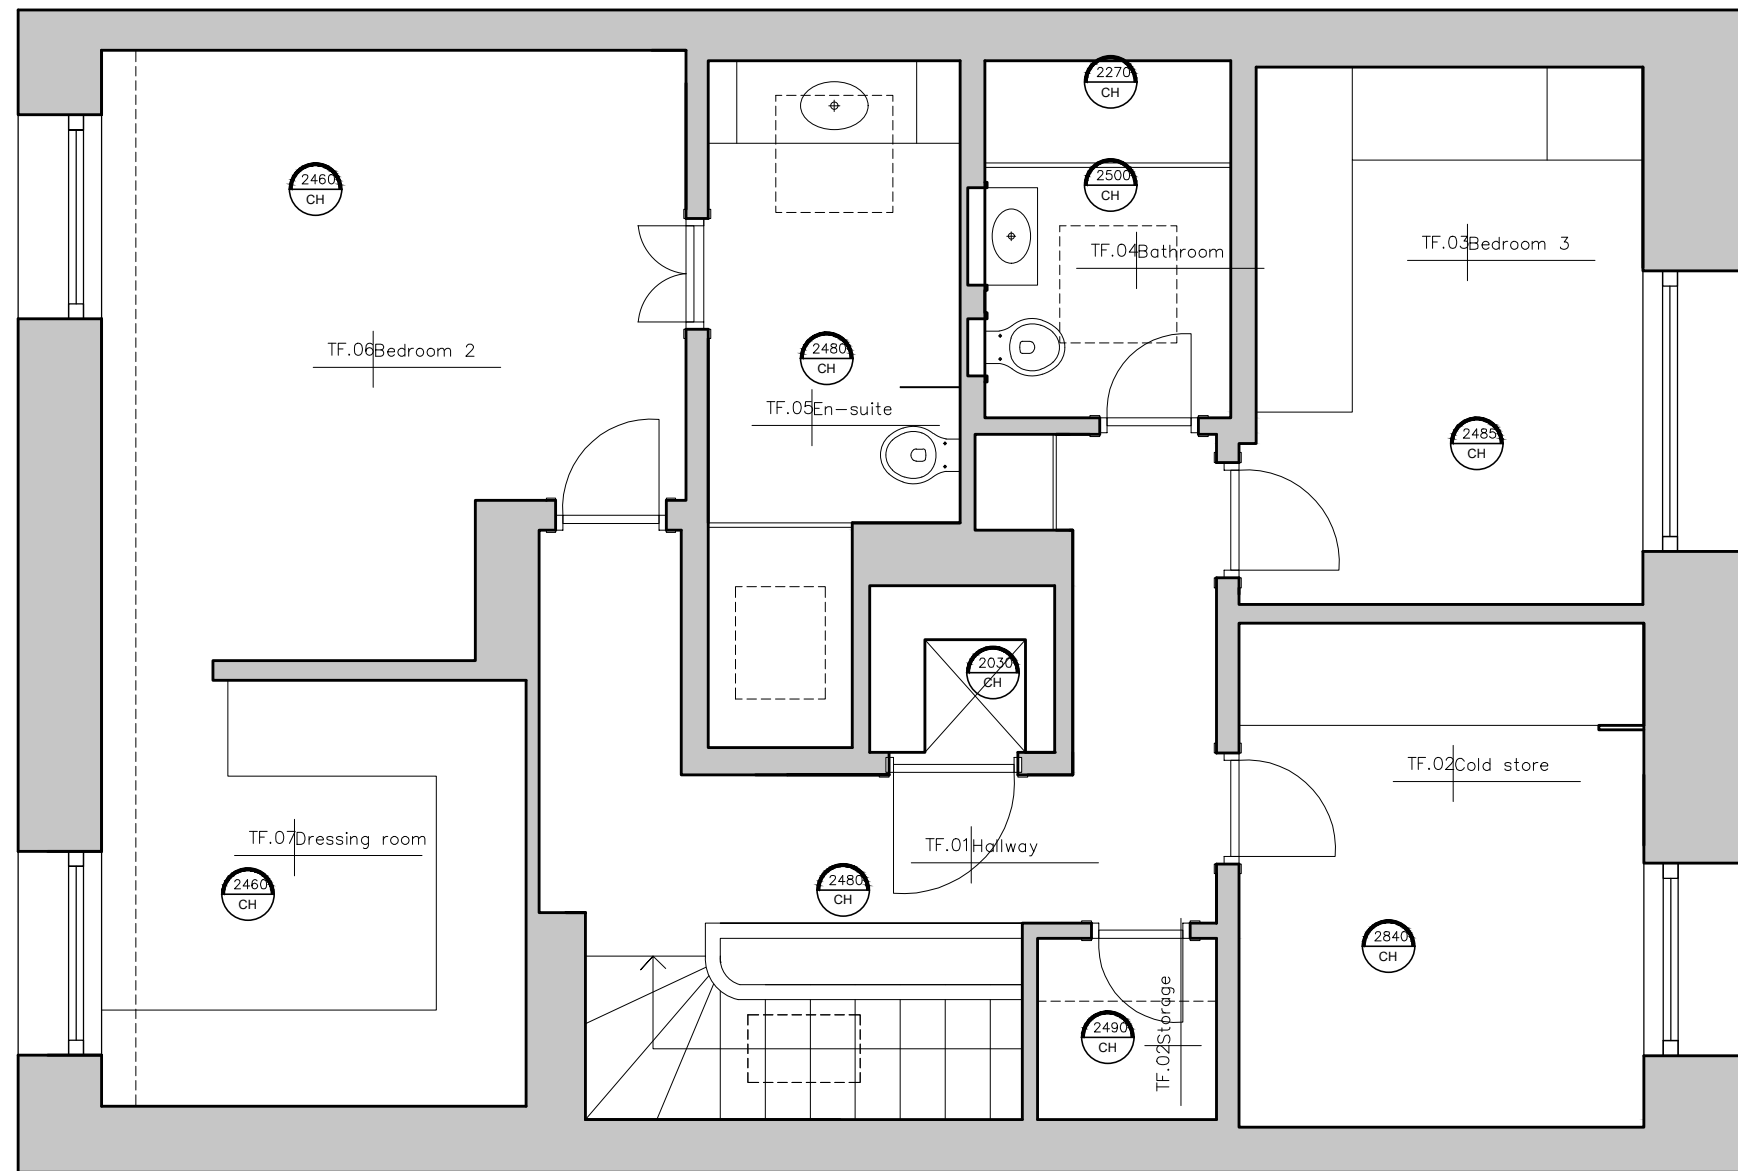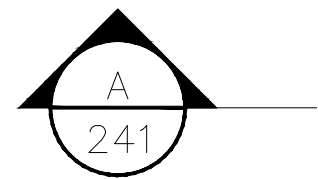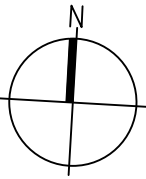



Third Floor Plan remains without changes



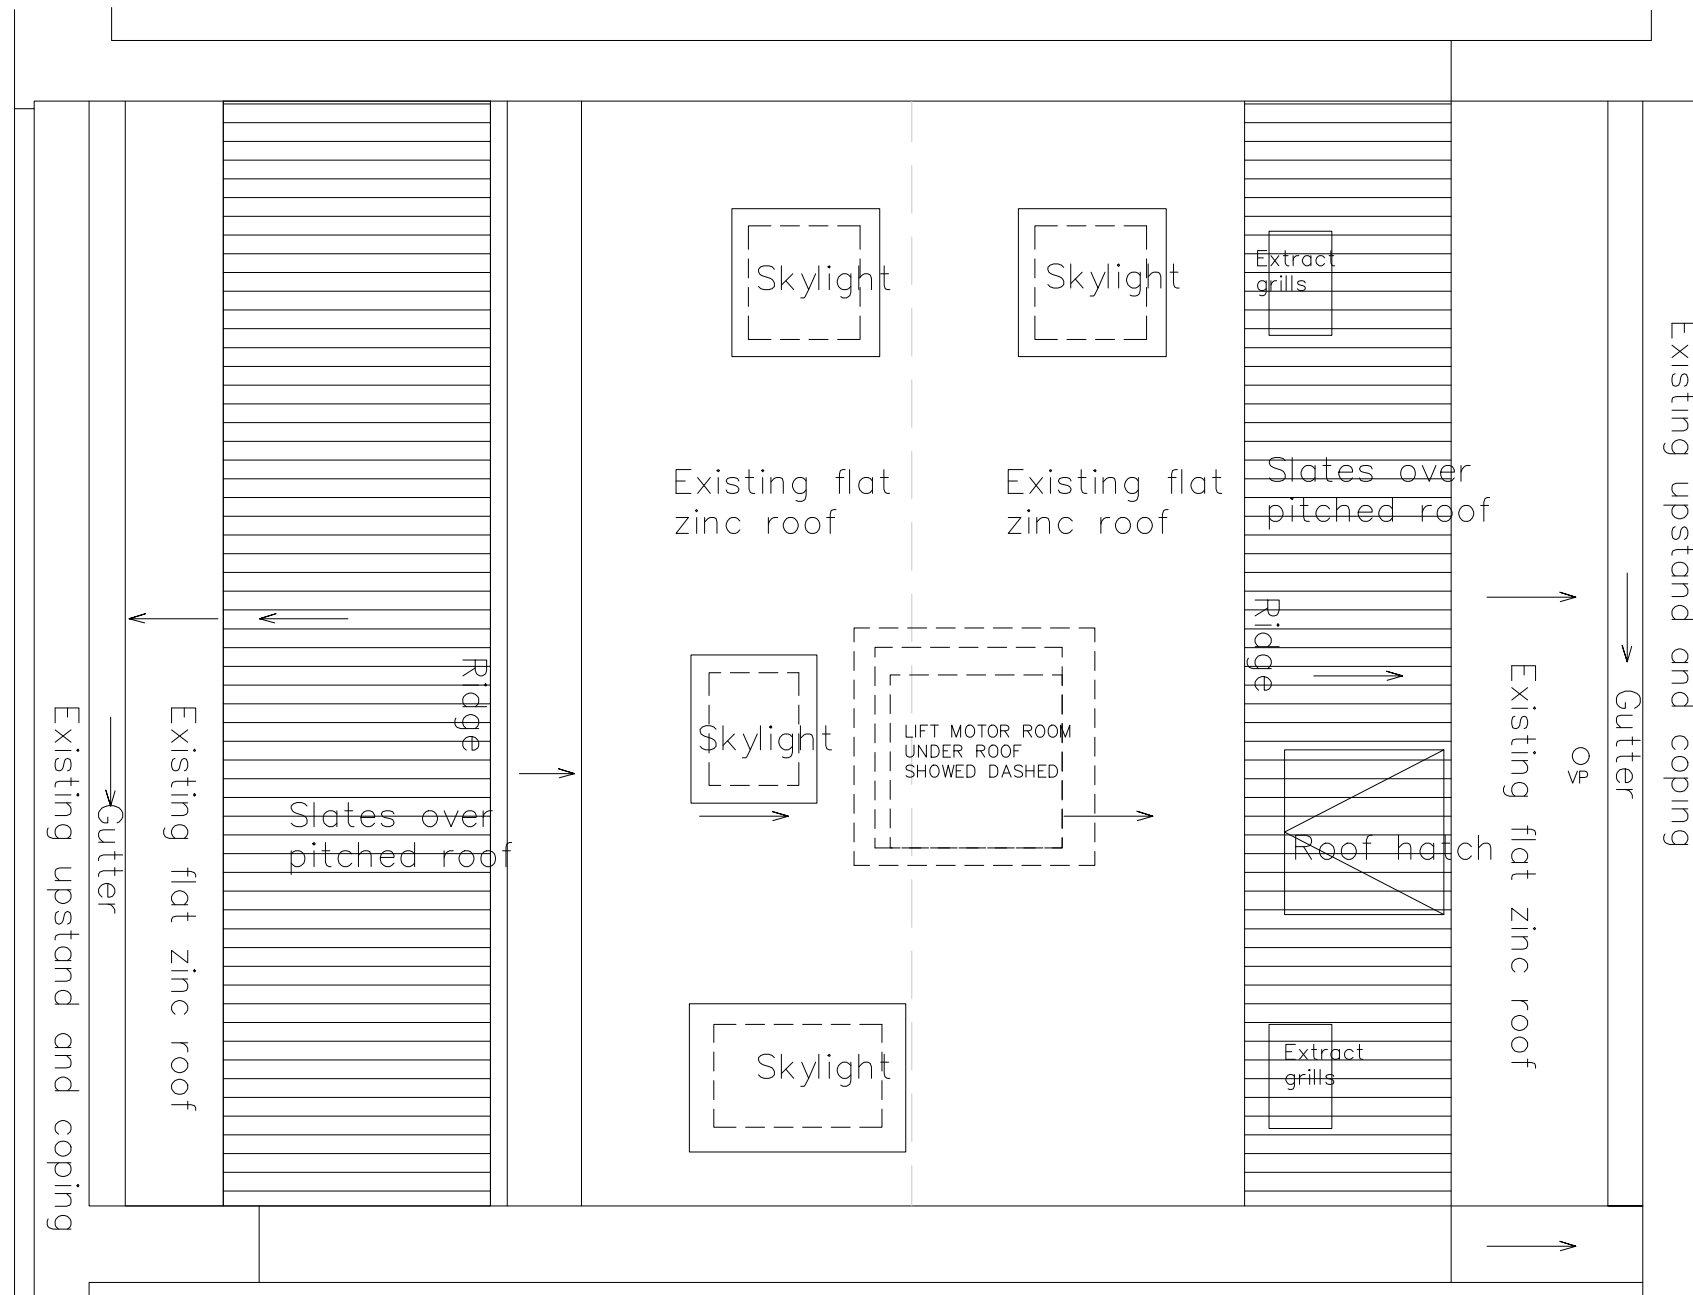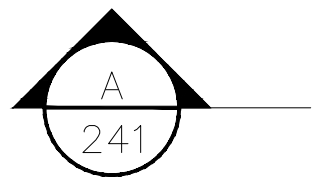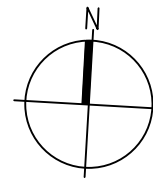


Second Floor Plan remains without changes




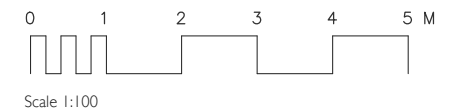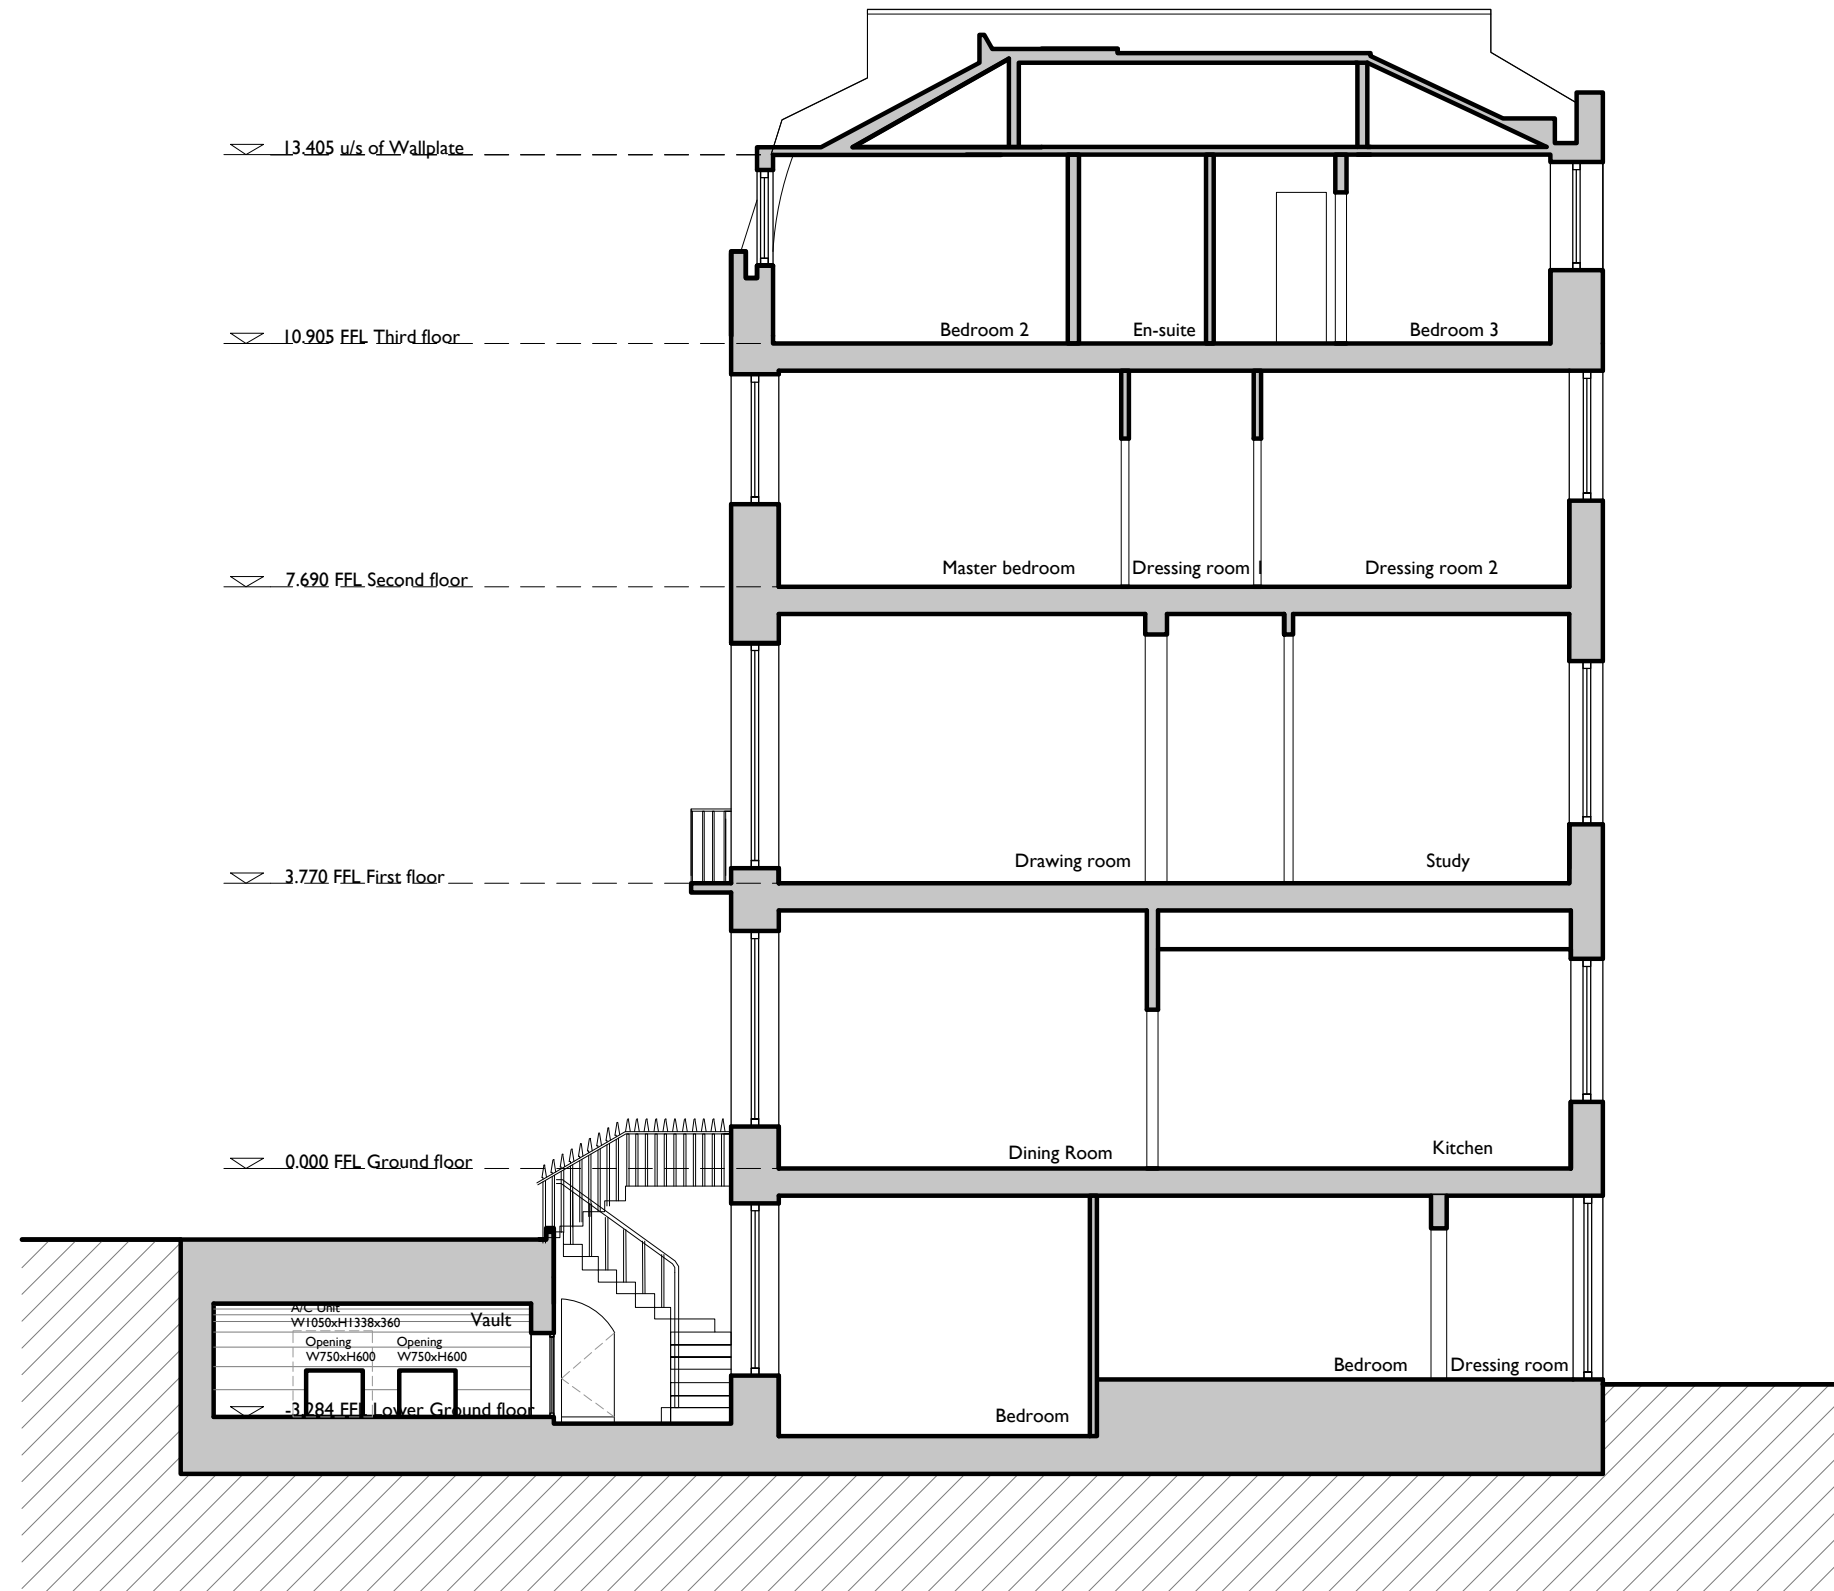



Front Elevation remains without changes

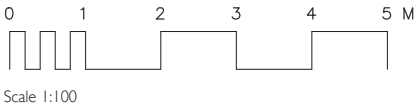

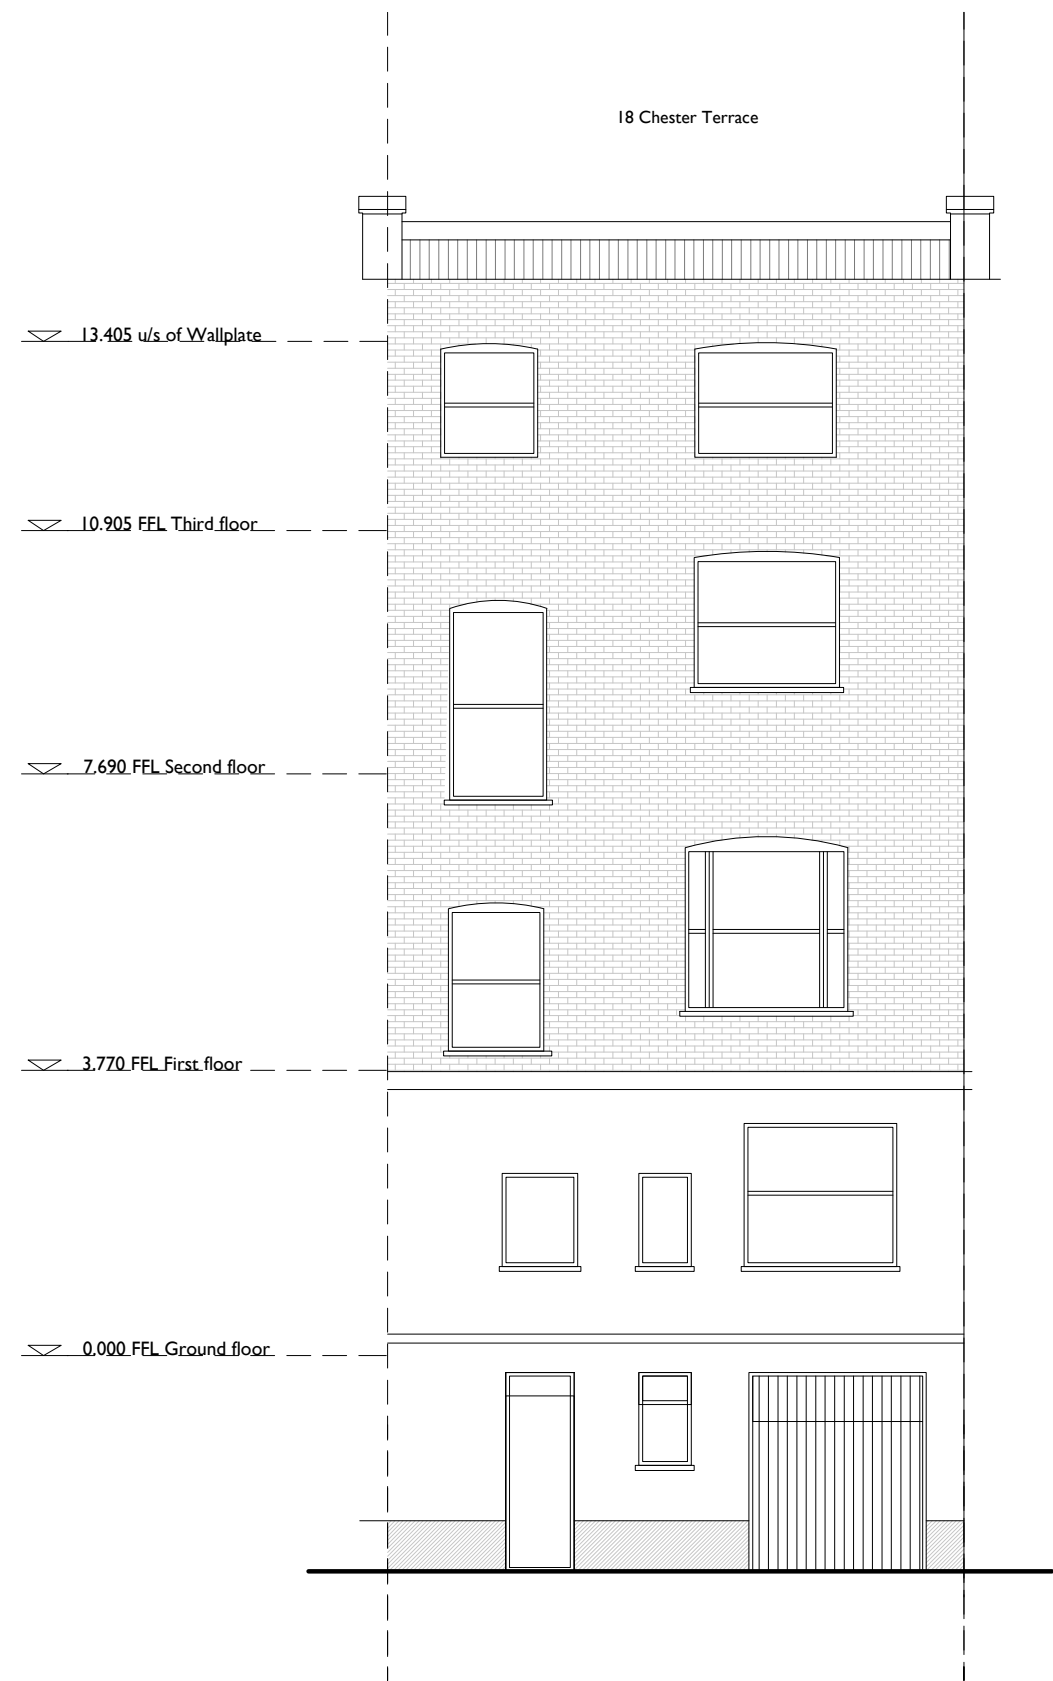

Rear Elevation remains without changes

