
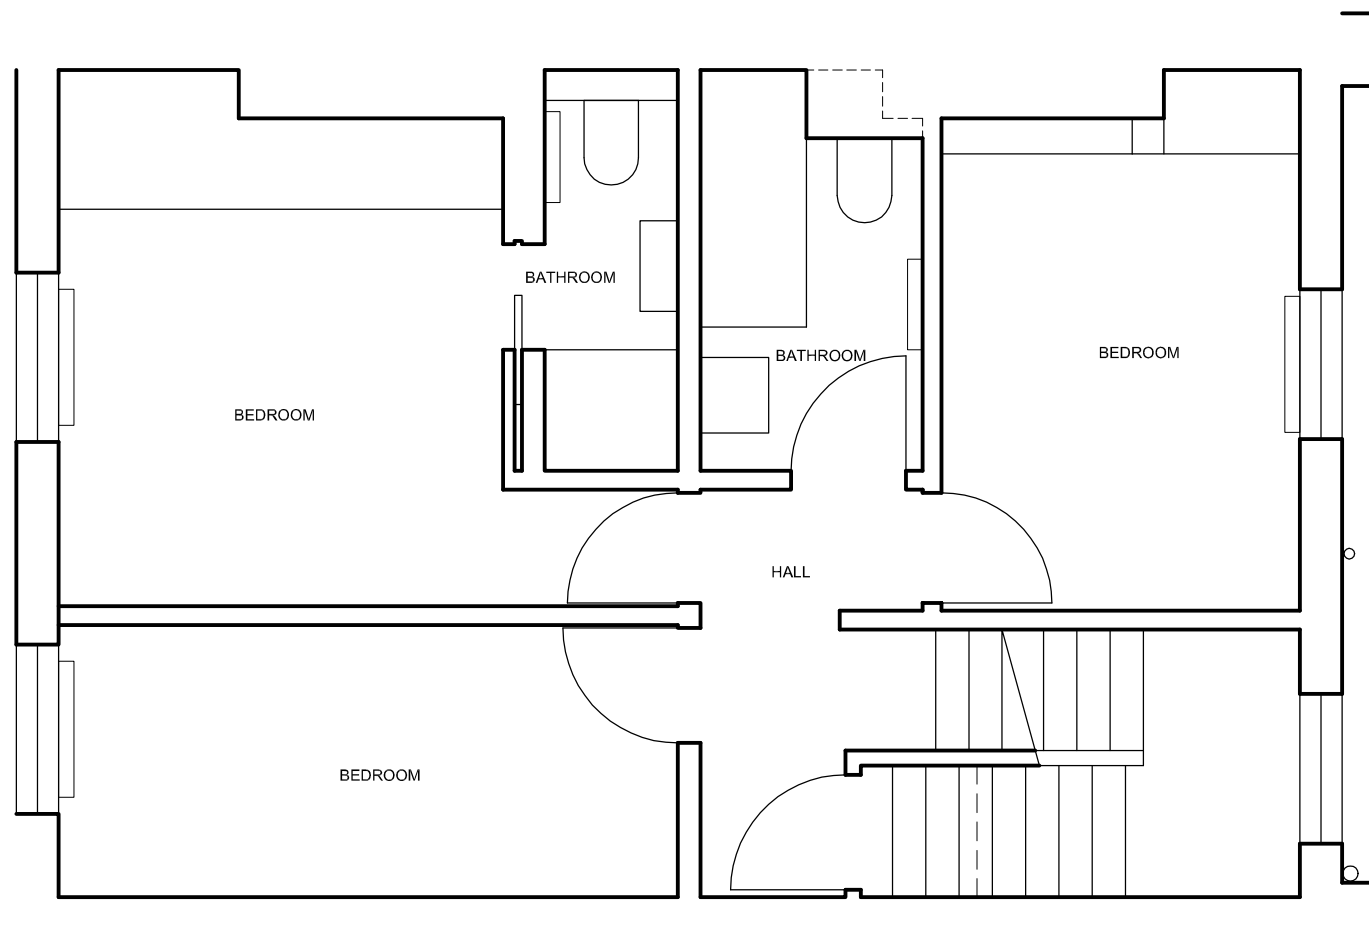


NOTES

DO NOT SCALE FROM DRAWING.
DIMENSIONS TO BE CONFIRMED
ON SITE

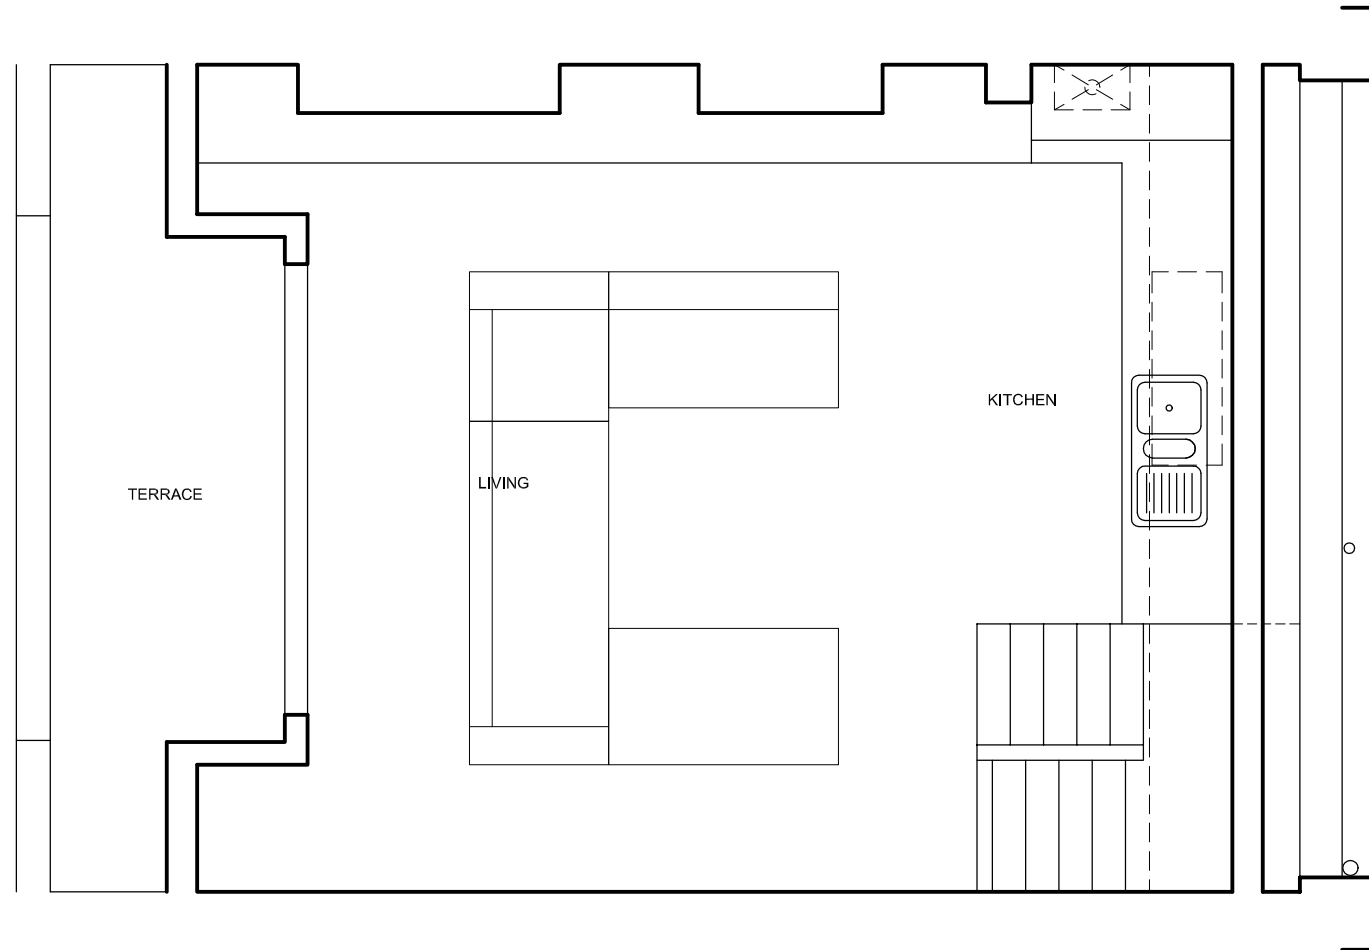

DAVIES ARCHITECTURE LTD ©	
28 ELLIOTT SQ LONDON NW3 3SU TEL 020 7483 0669	
JOB MR & MRS PENGUE 28 CHALCOT ROAD LONDON NW1 8LN	
TITLE EXISTING PLAN SECOND, THIRD	
DATE	26.6.19
SCALE	1:50 @A3
DRAWING NO	CHA28-EX-GA-02

B
D
C
E

NOTES


DO NOT SCALE FROM DRAWING.
DIMENSIONS TO BE CONFIRMED
ON SITE



SECTION A





REAR ELEVATION

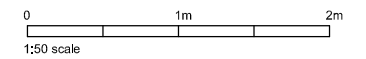

DAVIES ARCHITECTURE LTD ©	
28 ELLIOTT SQ LONDON NW3 3SU TEL 020 7483 0669	
JOB MR & MRS PENGUE 28 CHALCOT ROAD LONDON NW1 8LN	
TITLE EXISTING REAR ELEVATION SECTION A	
DATE	26.6.19
SCALE	1:50 @A3
DRAWING NO	CHA28-EX-GA-03

NOTES

DO NOT SCALE FROM DRAWING.
DIMENSIONS TO BE CONFIRMED
ON SITE

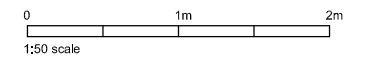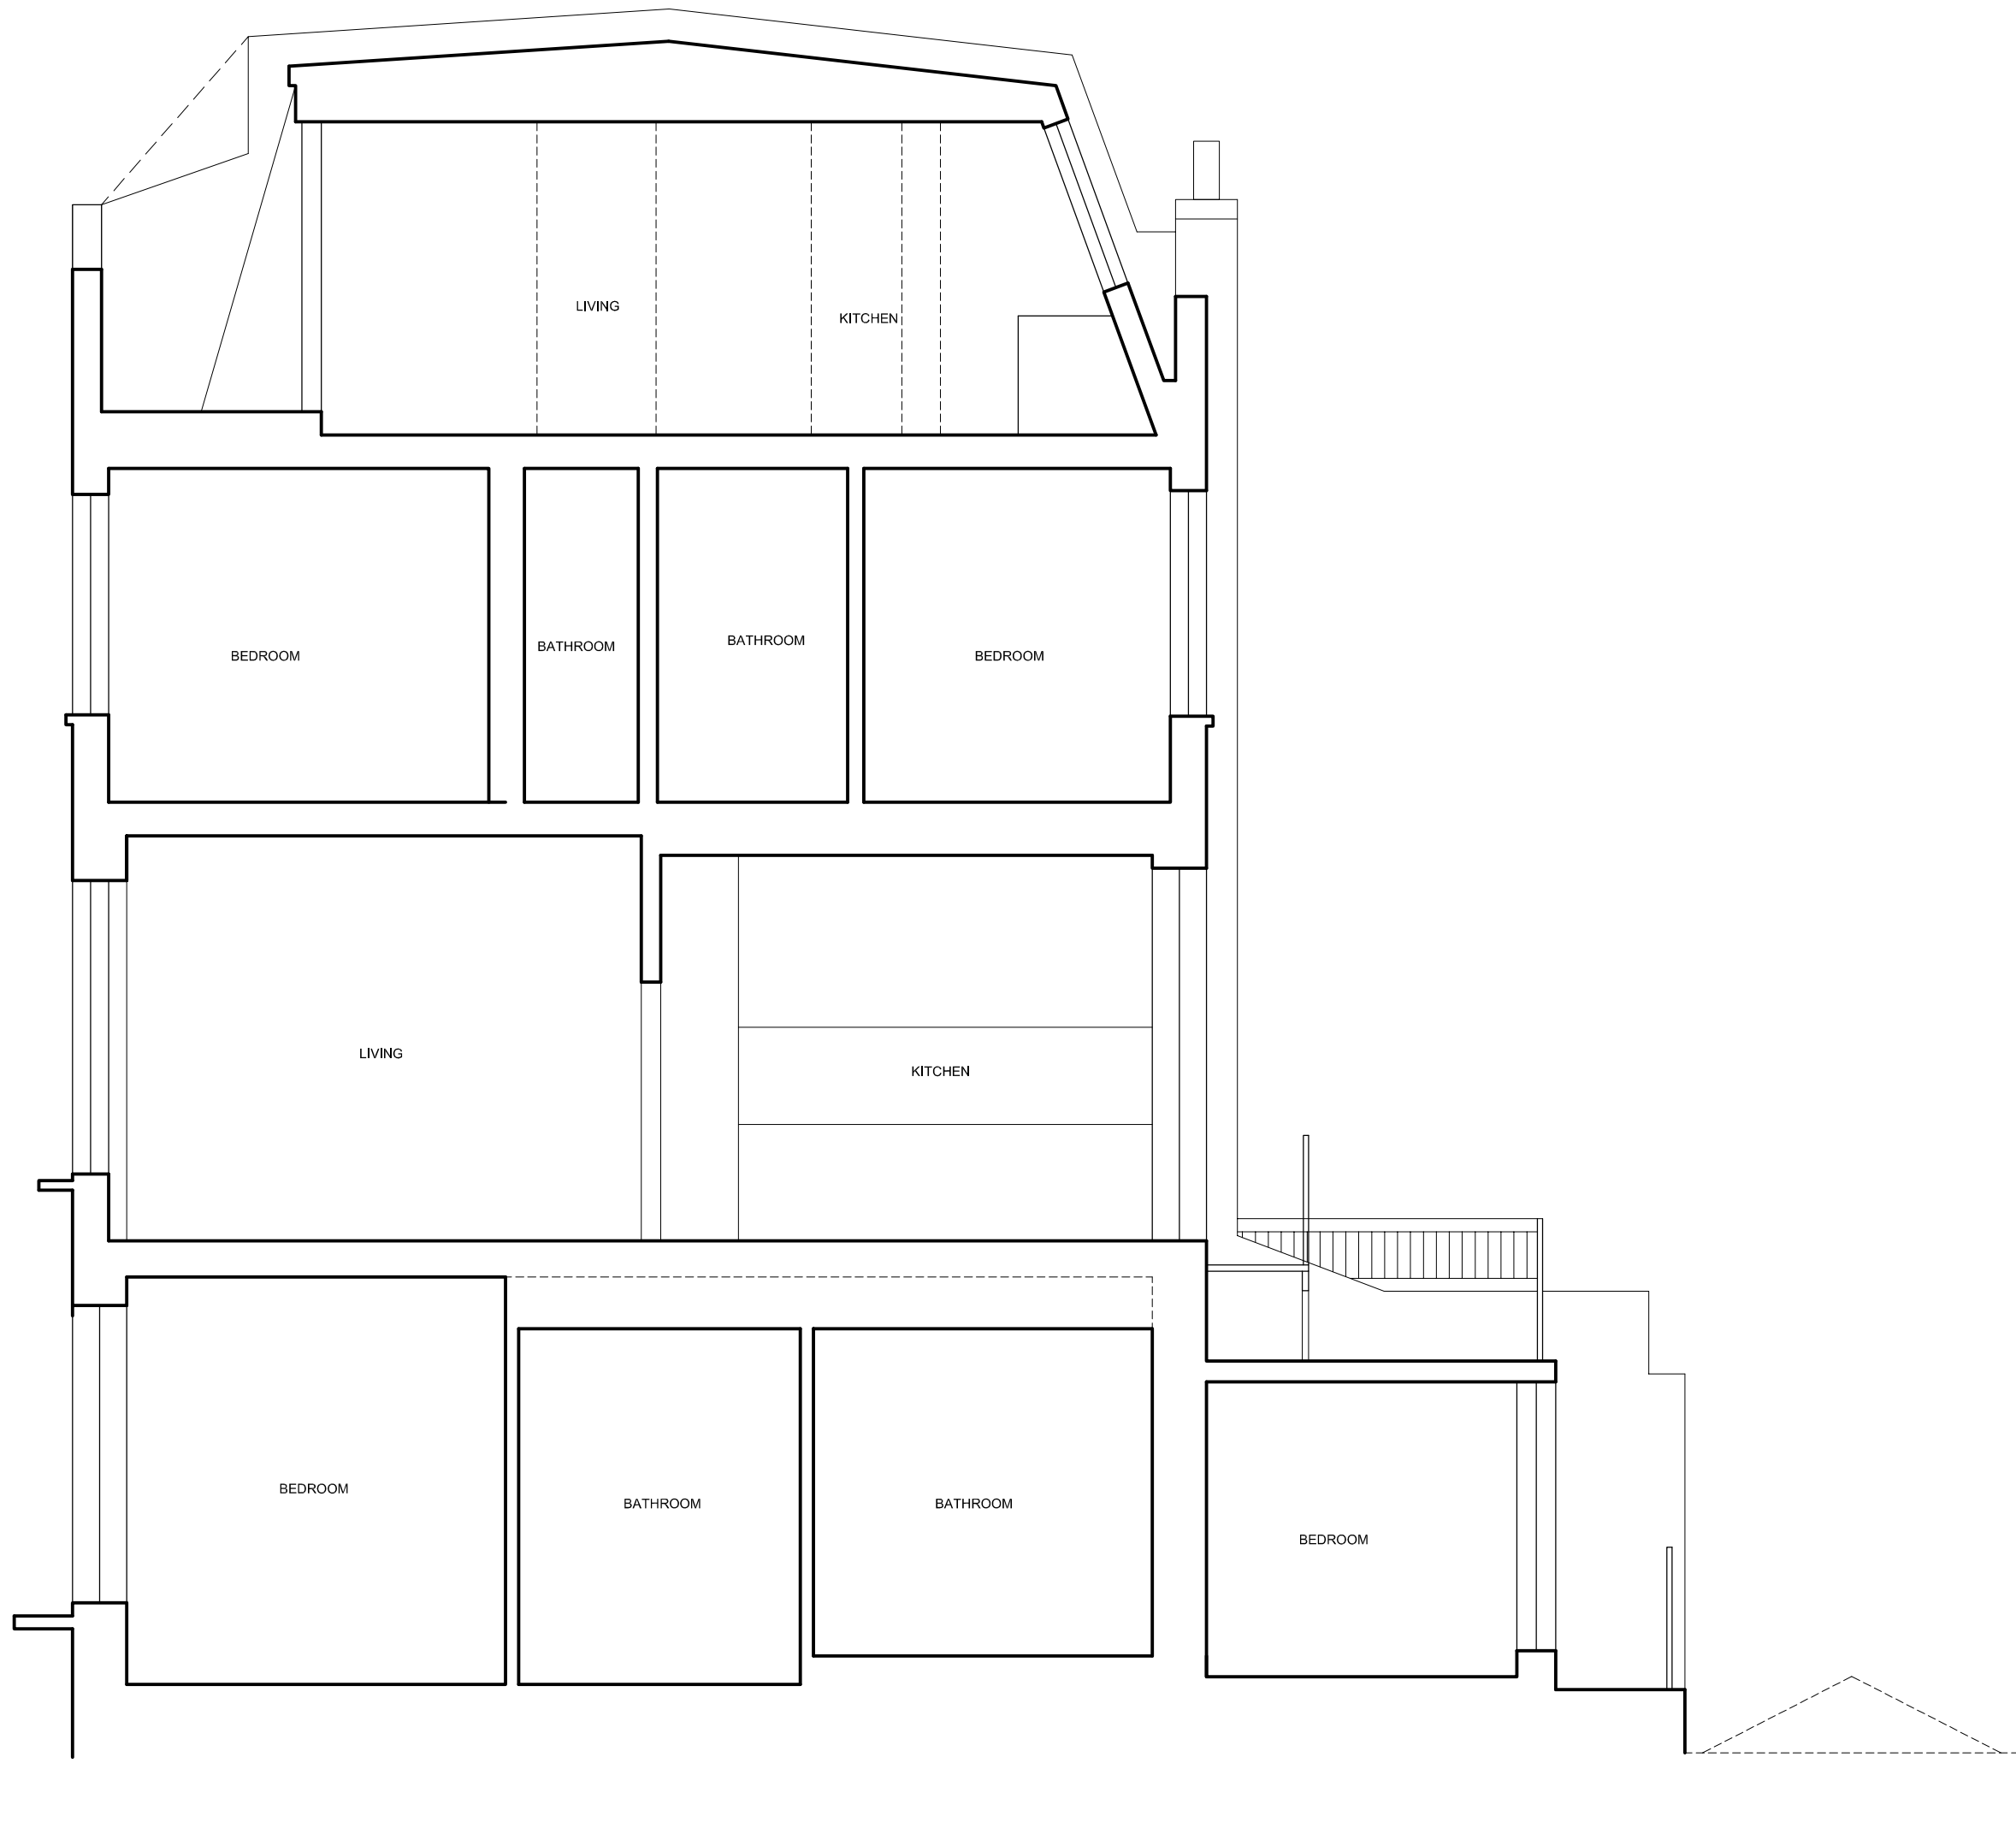

DAVIES ARCHITECTURE LTD ©

28 ELLIOTT SQ
LONDON NW3 3SU
TEL 020 7483 0669

JOB
MR & MRS PENGUE
28 CHALCOT ROAD
LONDON NW1 8LN

TITLE
EXISTING
SECTION B

DATE 26.6.19
SCALE 1:50 @A3

DRAWING NO CHA28-EX-GA-04