



3 West elevation  
Scale: 1:20

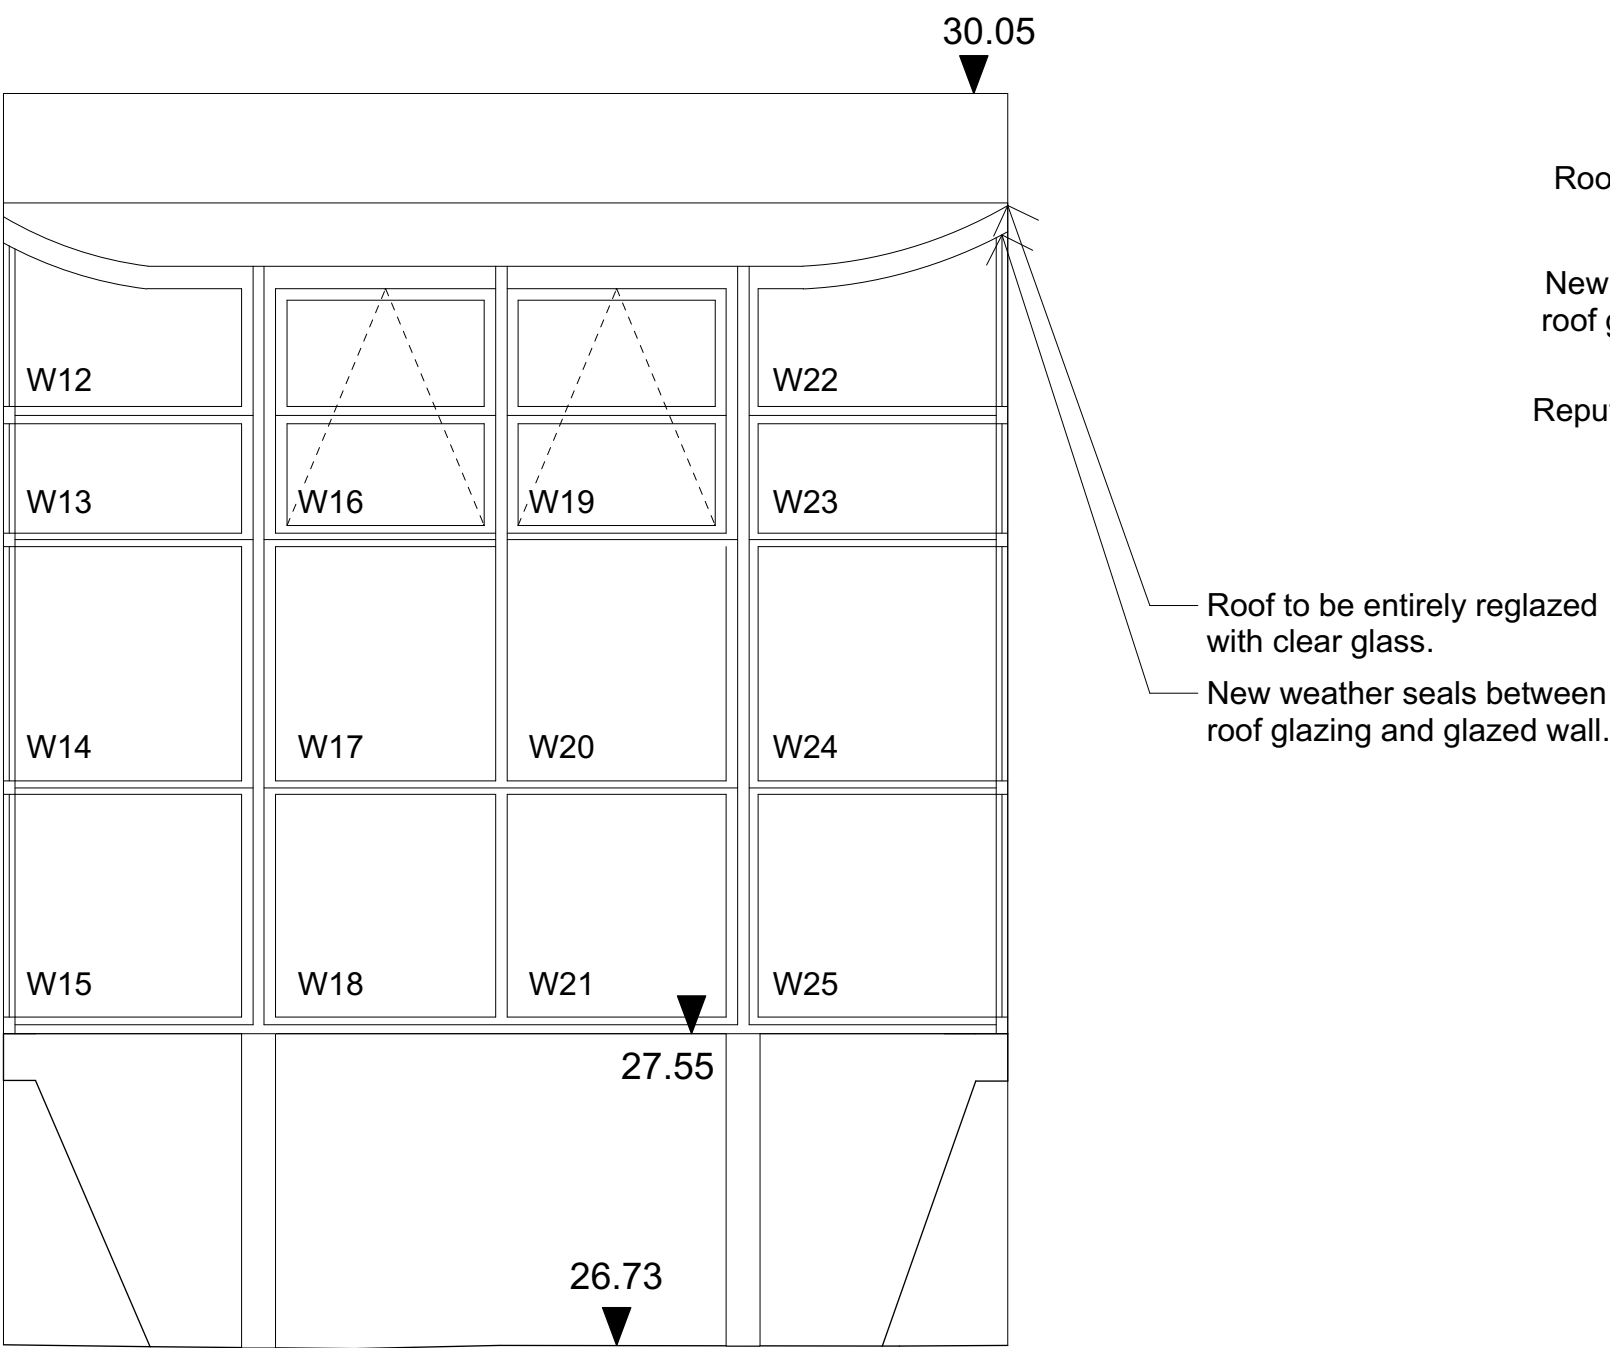


4 External Conservatory Balcony Wall Elevation  
Scale: 1:20

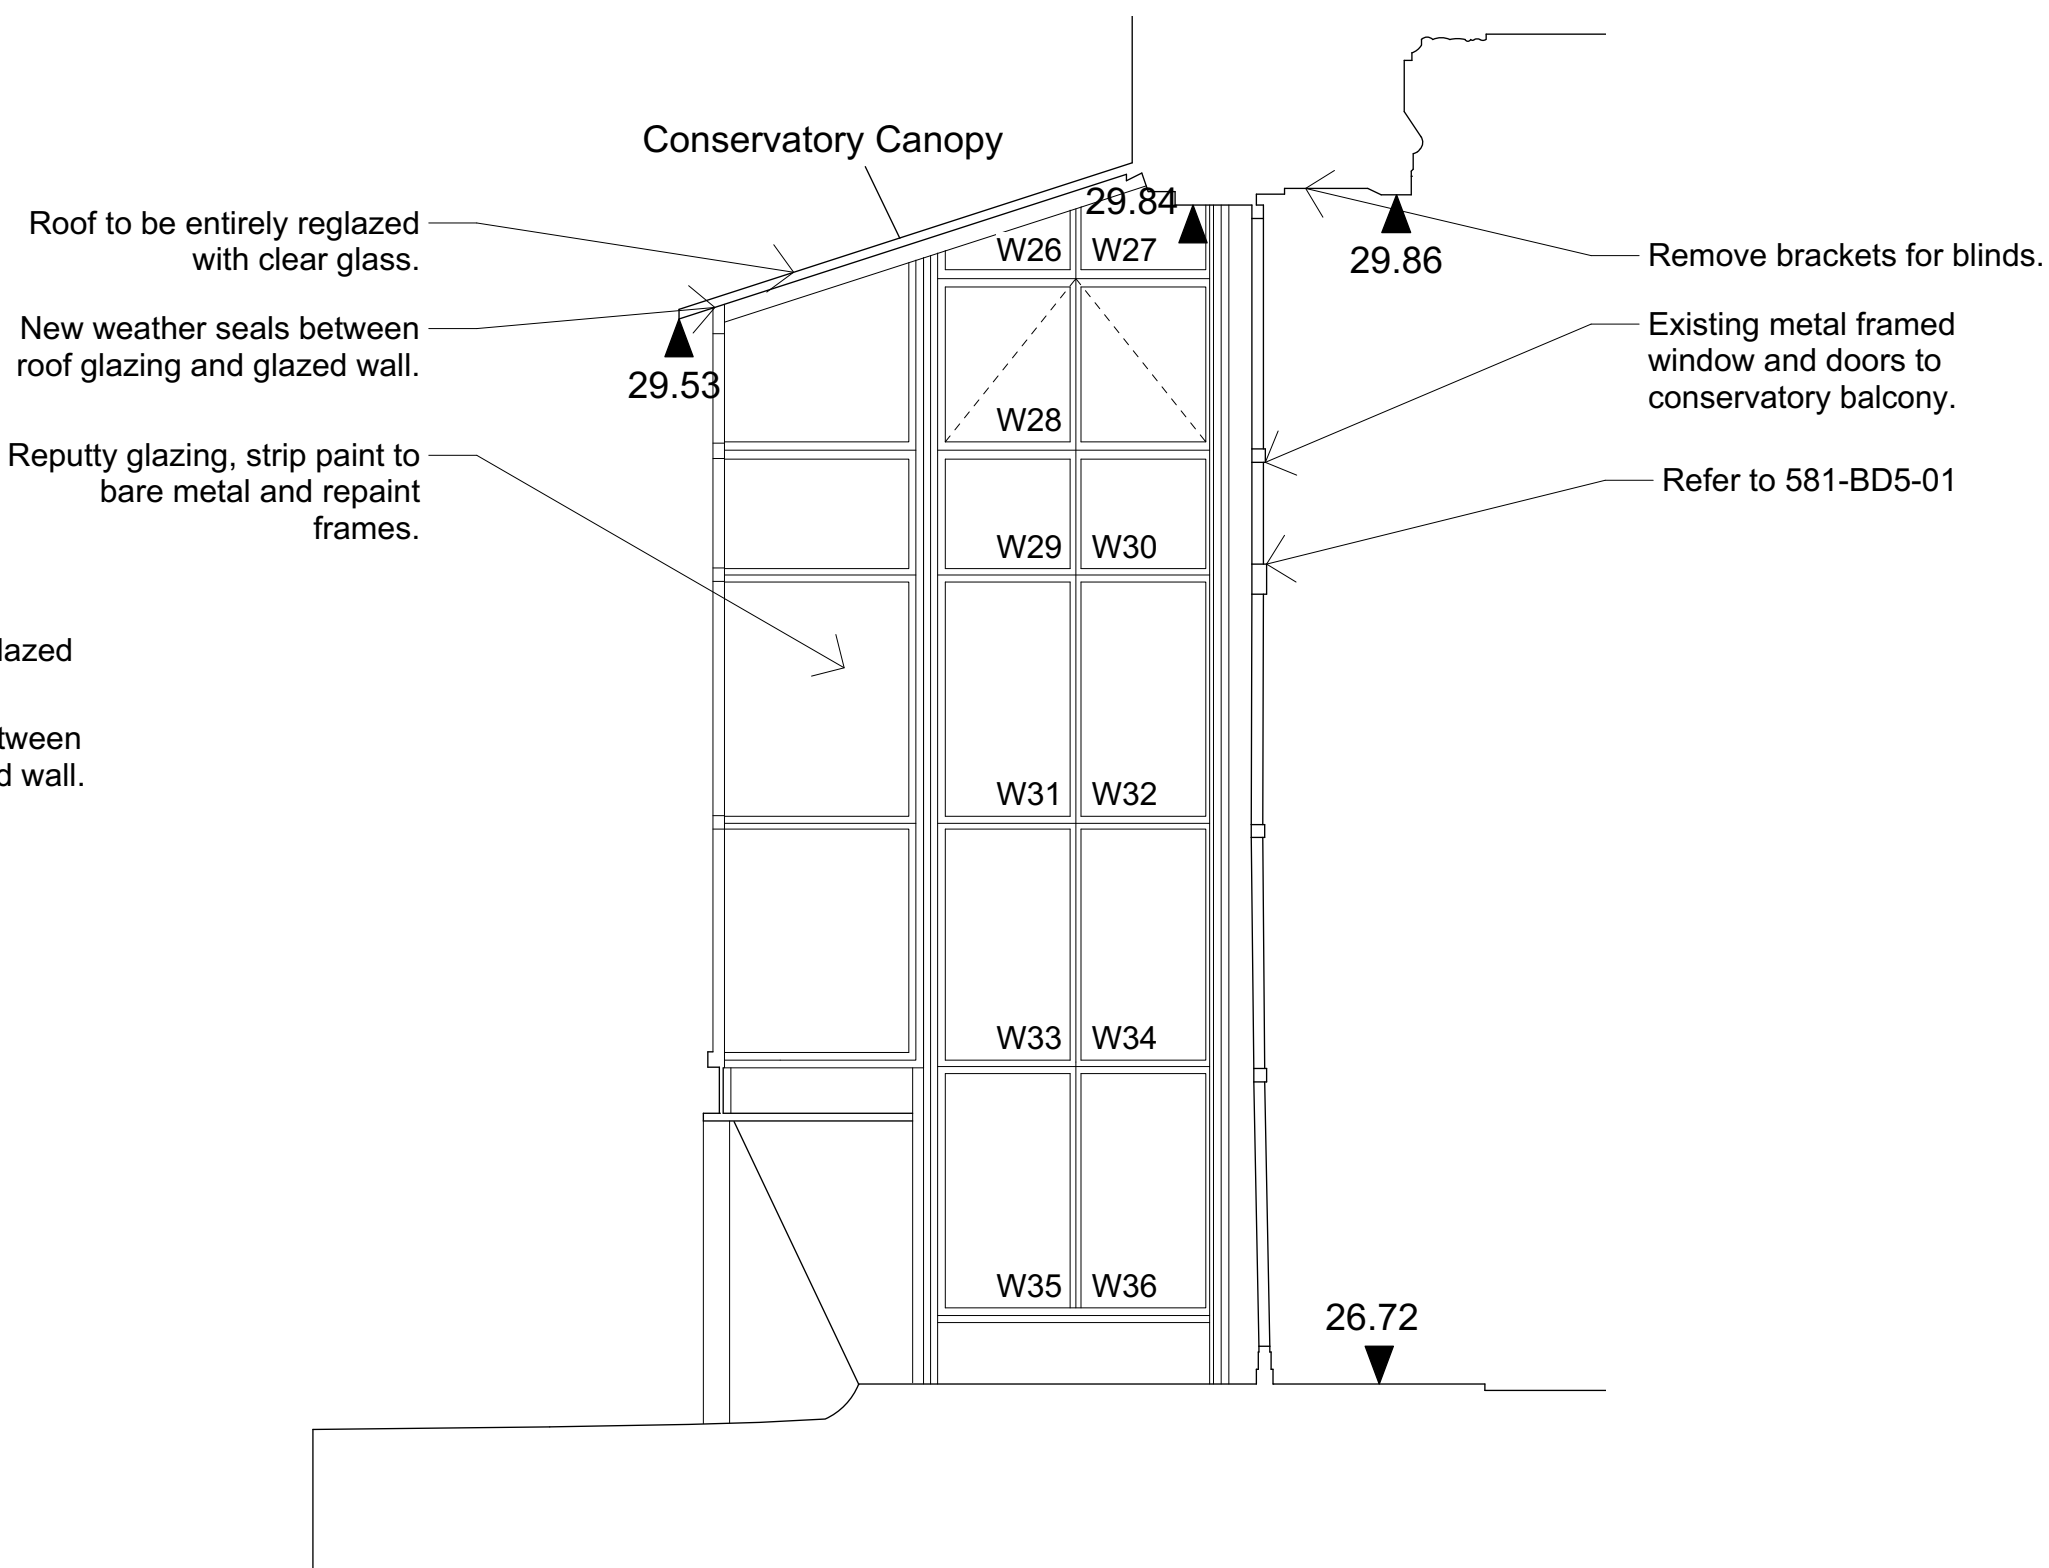

5 East elevation  
Scale: 1:20

Windows/ Panels	Description	Work Required	Ironmongery	Glazing	Other
W1, W2, W4-11, W17-21, W26-27, W29-36	Existing metal framed window pane with clear glazing.	Existing metal frames to be taken back to bare metal and repaired, coated with corrosion inhibitor and redecorated. Repaint frames with external grade metal paint.	N/A	Clean all existing glazing and remove all existing films/ coatings. Reputty glazing.	Window film to be replaced.
W3, W28, W16, W19	Top hung metal frame window.	Existing metal frames and casements to be taken back to bare metal and repaired, coated with corrosion inhibitor and redecorated. Repaint frames with external grade metal paint.	Ease and adjust to operate. Refurbish ironmongery.	Clean all existing glazing and remove all existing films/ coatings. Reputty glazing.	Window film to be replaced.
W12-15, W22-25	Existing curved glass metal framed window pane with clear glazing.	Existing metal frames to be taken back to bare metal and repaired, coated with corrosion inhibitor and redecorated. Repaint frames with external grade metal paint.	N/A	Clean all existing glazing and remove all existing films/ coatings. Reputty glazing.	Window film to be replaced.

No revision since first Planning Issue

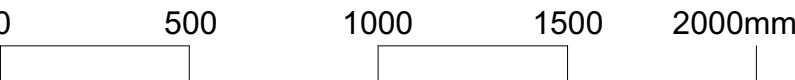

PLANNING

Drawing Status

BRITISH MUSEUM  
38 Russell Square

Dannatt, Johnson Architects

Unit 1 The Wireworks, 77 Great Suffolk Street, London SE1 0BU  
Telephone (020) 7357 7100 Fax (020) 7357 7200

Title  
Conservatory Balcony  
Details 02

Drawing Number  
581 BD5 02

Drawn	Checked	Scale	Date	Revision
JG	YN	1:20 @ A1	Jul 2018	P