




Ground Floor and Lower
Ground Floor Plan
As Existing 1:100

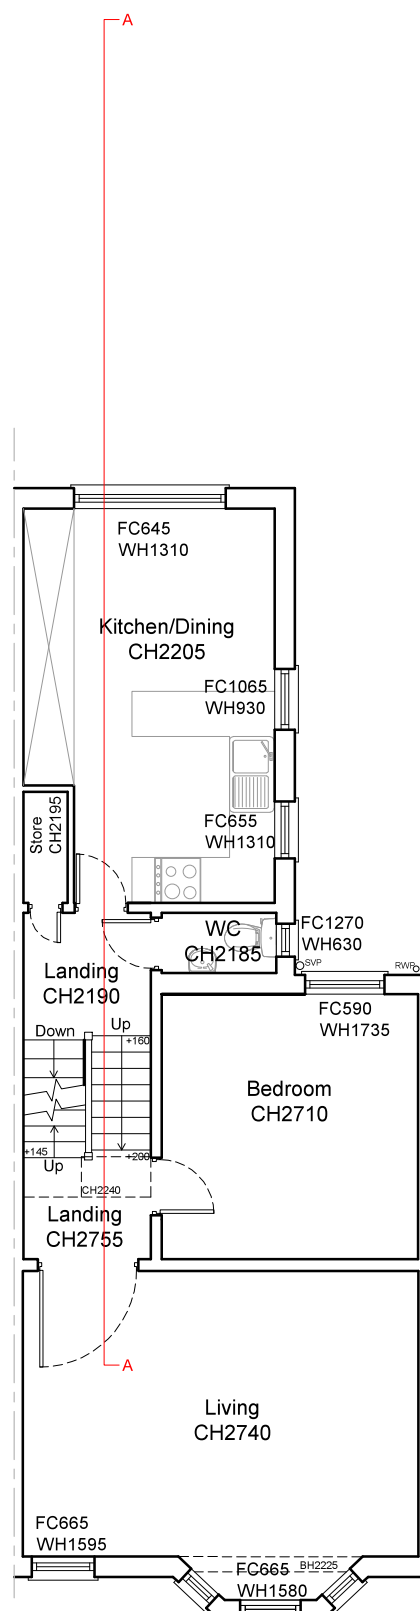


First Floor and
Upper First Floor Plan
As Existing 1:100

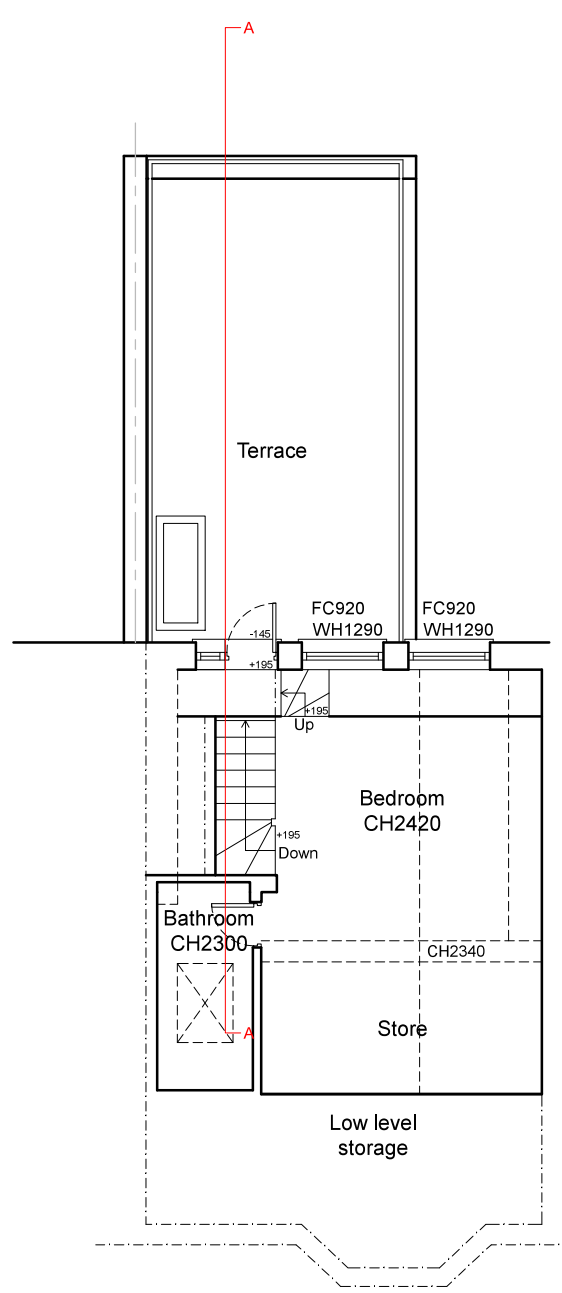

Loft Plan
As Existing 1:100

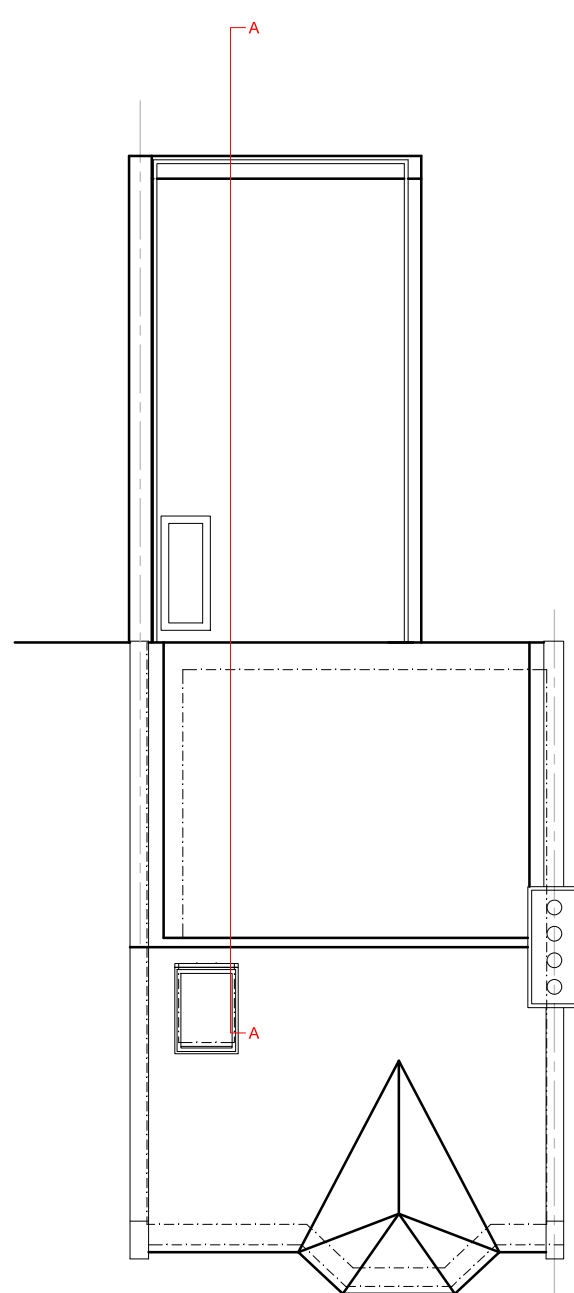


Roof Plan
As Existing 1:100

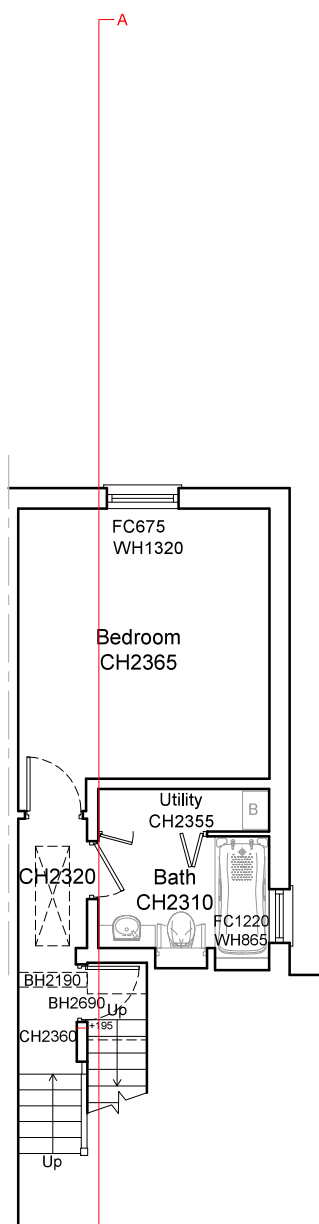


Second Floor Plan
As Existing 1:100



Rear Elevation
As Existing 1:100

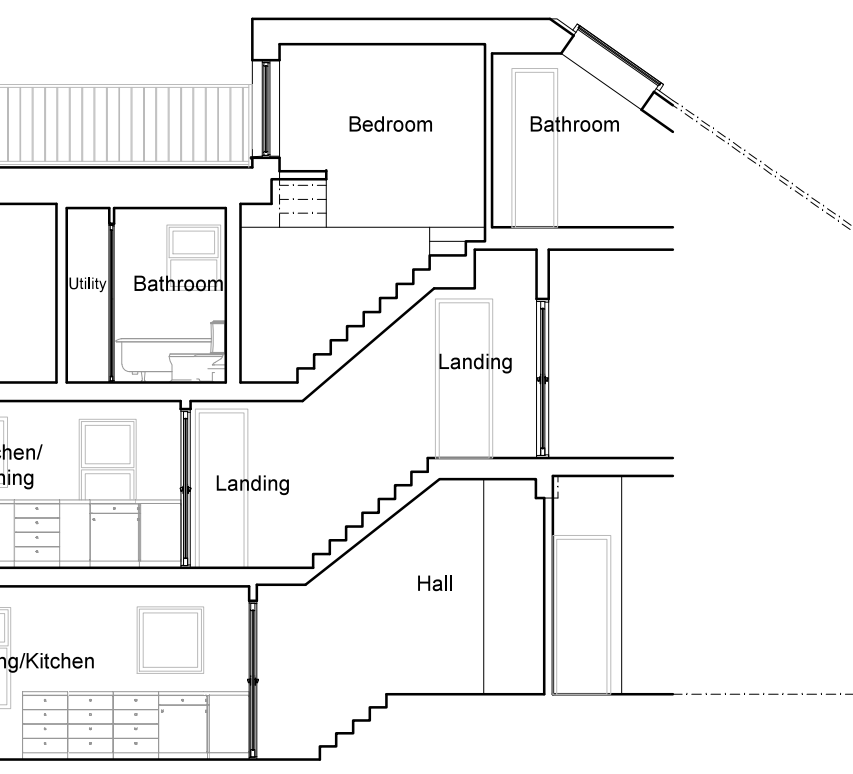

Section A-A
As Existing 1:100

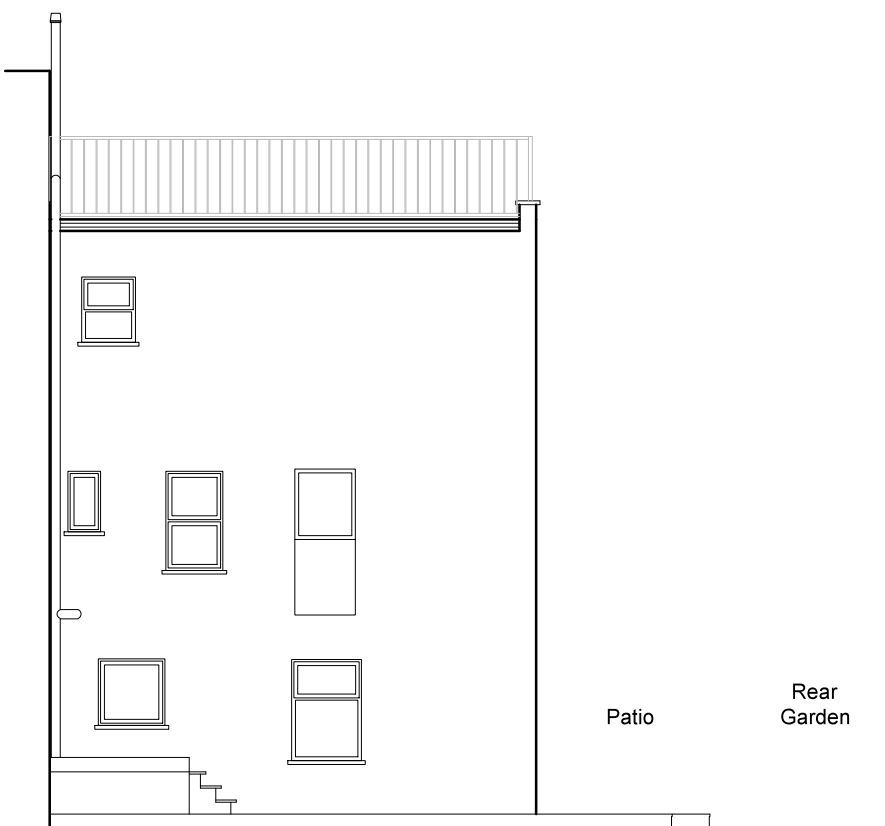


Side Elevation B-B
As Existing 1:100



Location Plan

Scale 1:1250

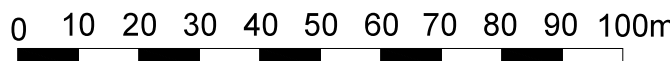

Existing Block Plan

Scale 1:500



NOTES

© COPYRIGHT - DETAILED PLANNING LTD

All dimension should be checked on site prior to works commencing. Variations in squareness, depth of plaster etc, must be checked for. Where new walls are shown as aligned with existing walls, physical removal of brickwork and / or plaster to establish the actual position of the wall being attached to must be checked.


Any discrepancies should be reported in writing immediately.

When printing off PDF's, check that the drawings are printed to correct paper size and scale.

Documents should be used as to the drawing status described

Property owner to ensure that all aspects of the 'party wall etc, act 1996' are complied with prior to any works commencing on site.

Client to be aware of CDM duties and appoint as appropriate.

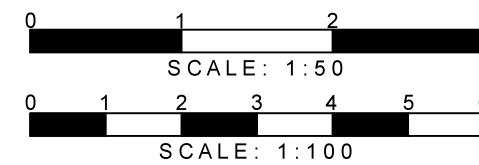

DETAILED PLANNING

311 CHASE ROAD
SOUTHGATE
LONDON N14 6JS

T 0208 1500 494
E INFO@DETAILED-PLANNING.CO.UK
WWW.DETAILED-PLANNING.CO.UK

SITE

41 Achilles Road, West Hampstead, London NW8 1DZ

DRAWING TITLE

Location Plan, Block Plan, Existing Drawings

DRAWINGS STATUS


Planning

SCALE DATE DRAWN CHECKED


As Noted @ A1 April 2020 M.K. P.C.

DRAWING NO. REVISION


1724CO_FUL SH1 A

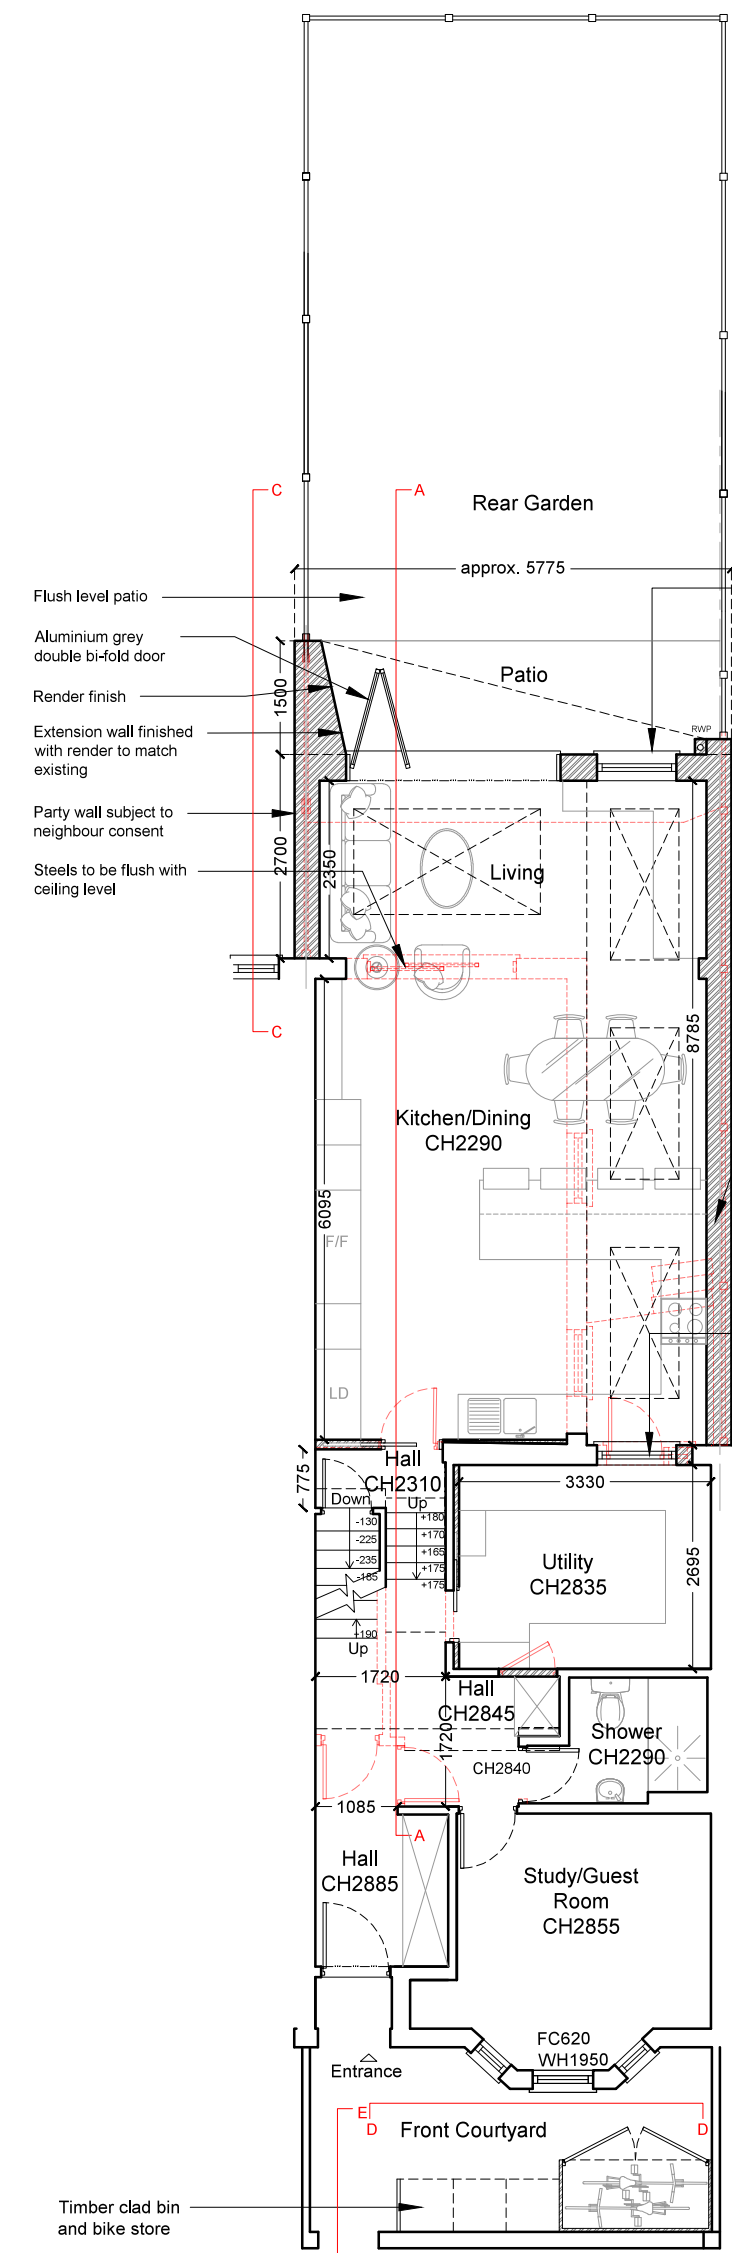


Ground Floor and Lower Ground Floor Plan As Proposed 1:100

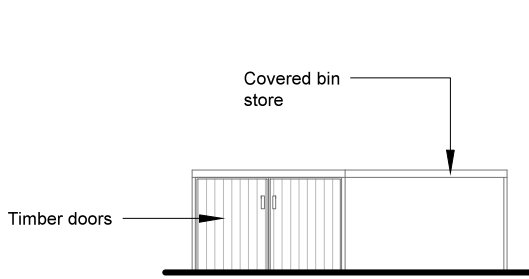


Timber Cycle Shed Elevations As Proposed - Scale 1:100

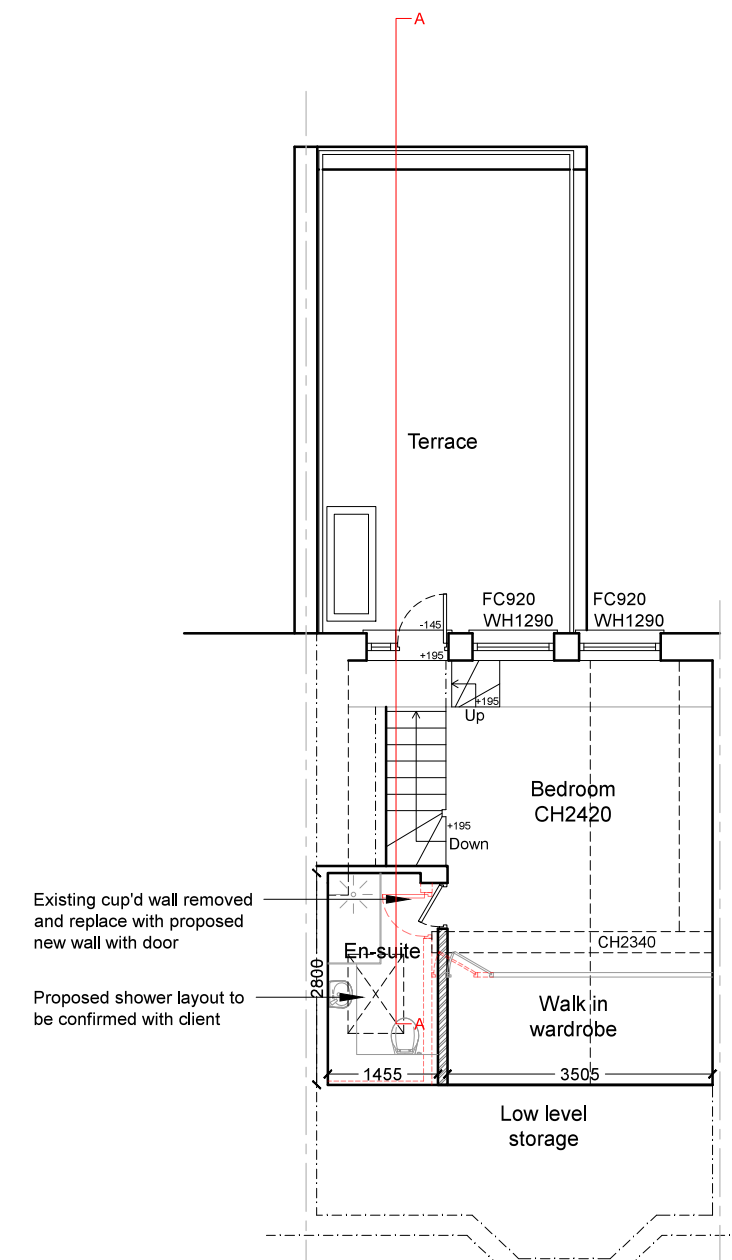

Loft Plan As Proposed 1:100

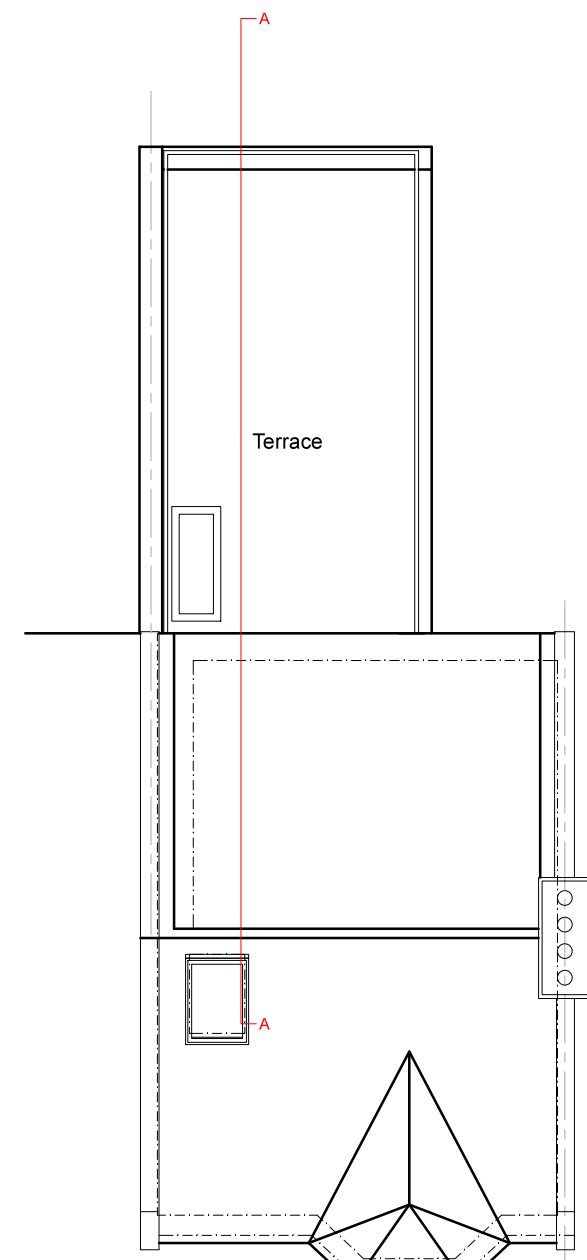


Roof Plan As Proposed 1:100

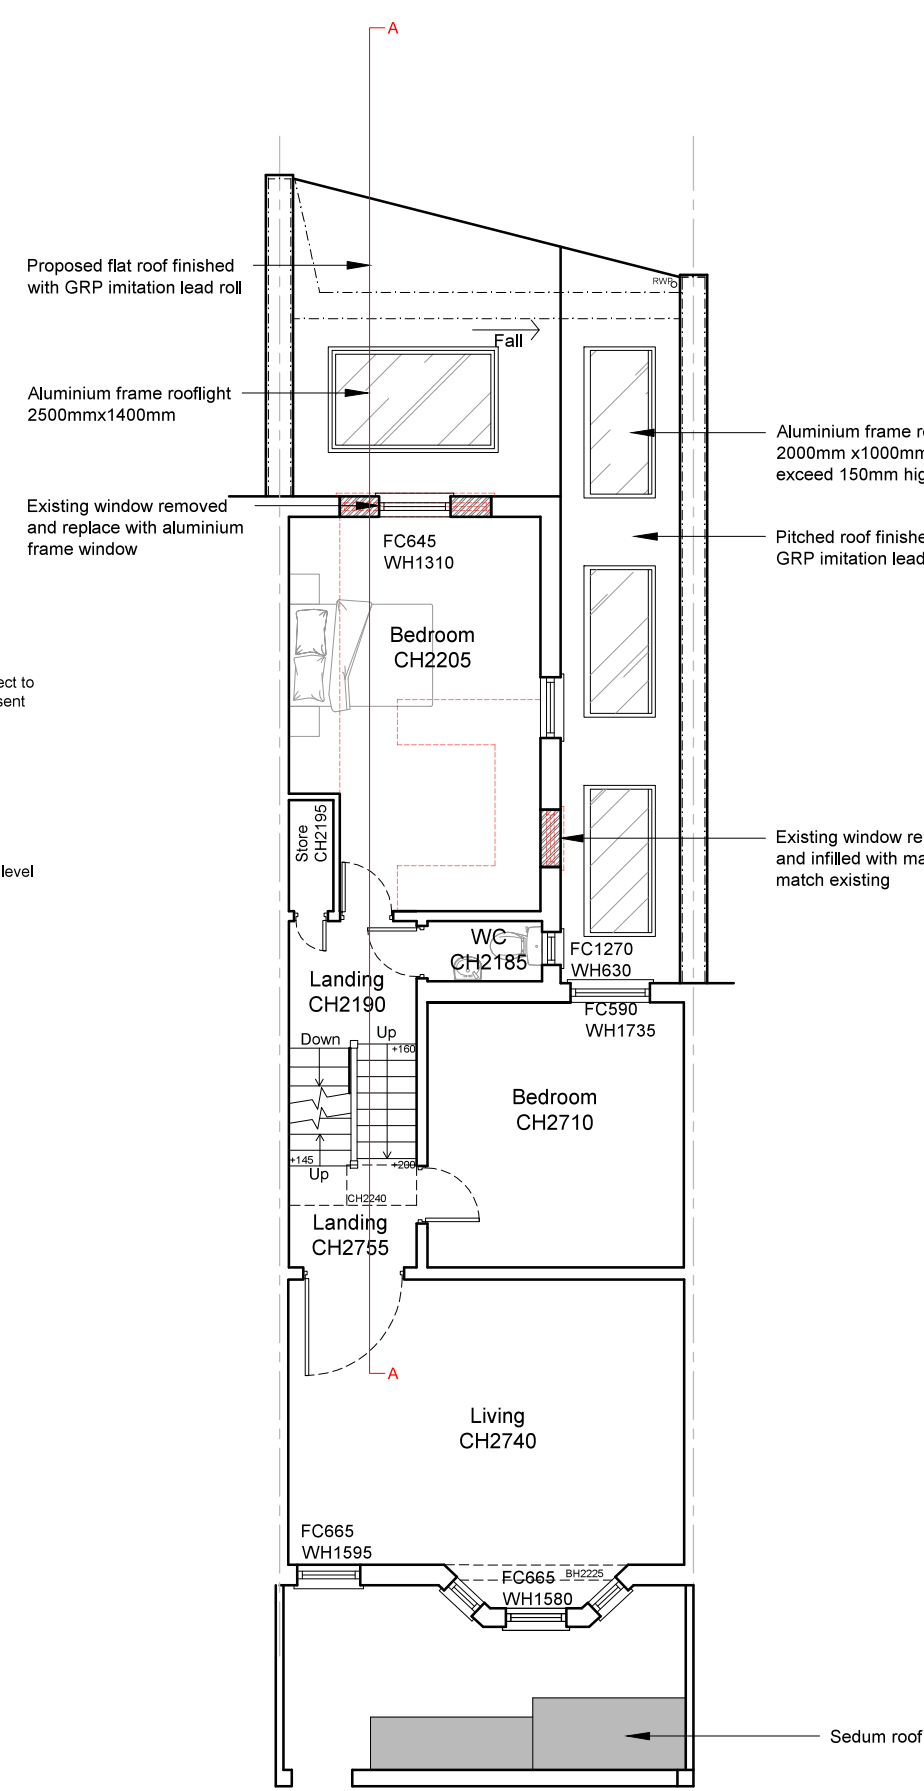


First Floor and Upper First Floor Plan As Proposed 1:100



Inspiration Photo

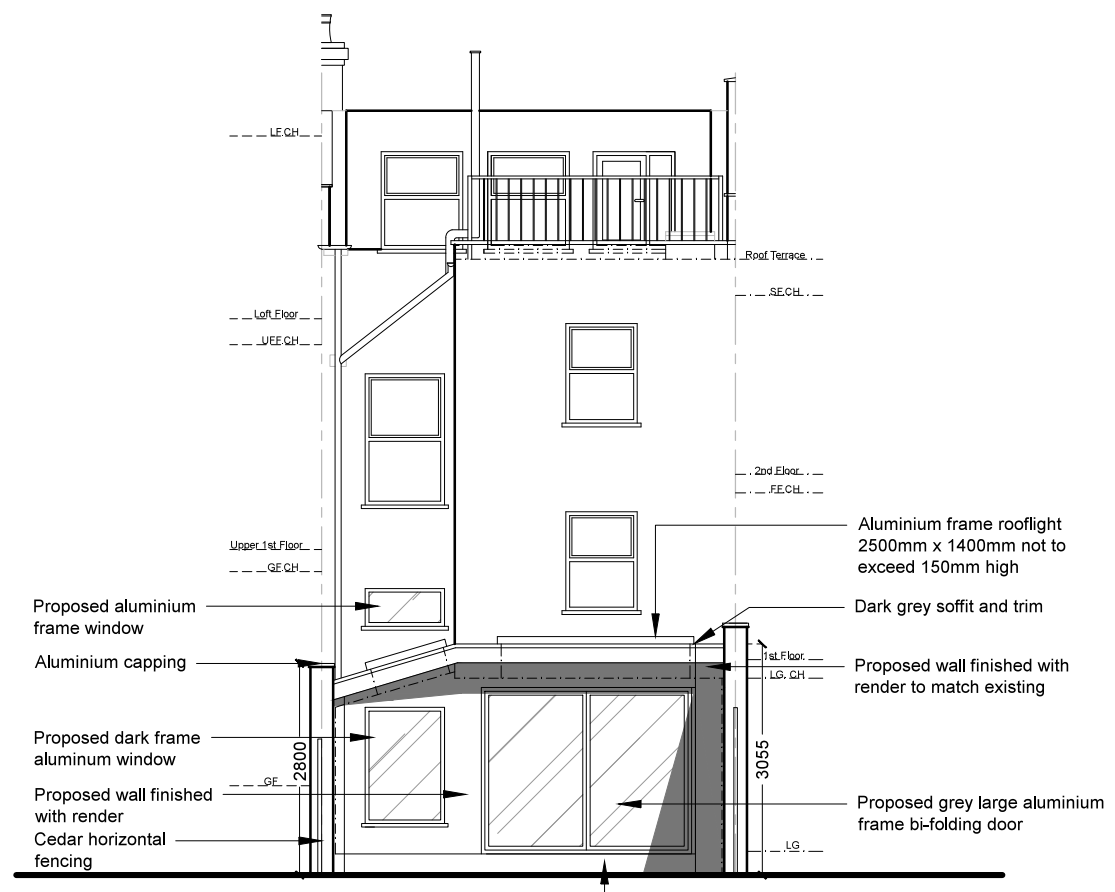

Rear Elevation As Proposed 1:100

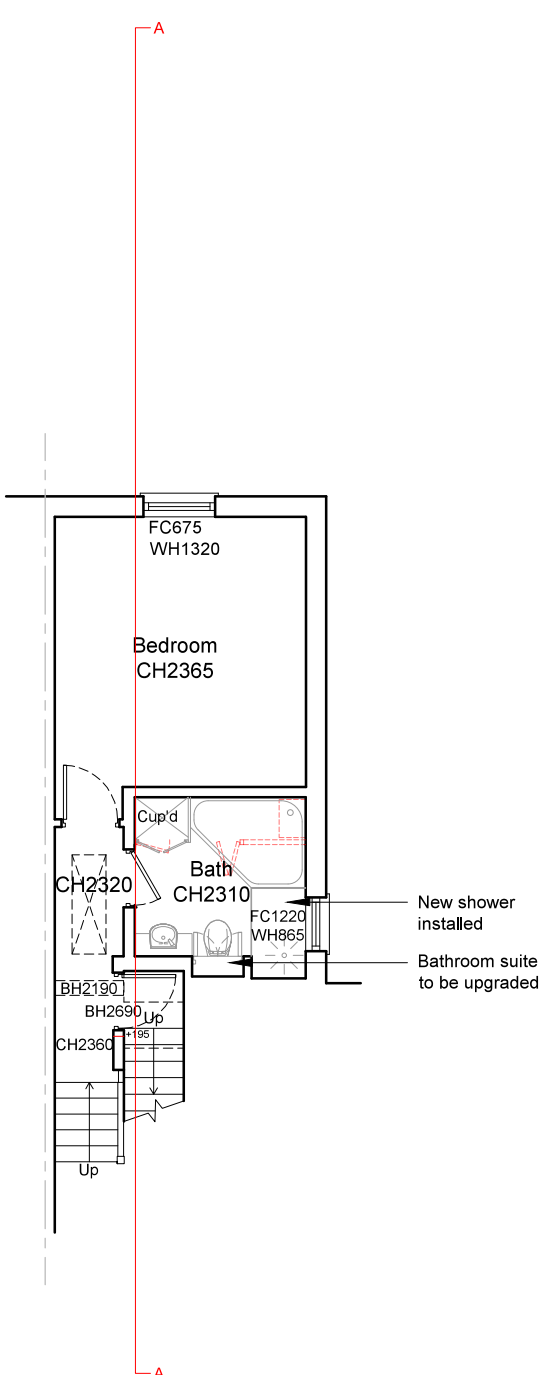


Second Floor Plan As Proposed 1:100




Proposed Block Plan

Scale 1:500


0 10 20 30 40m

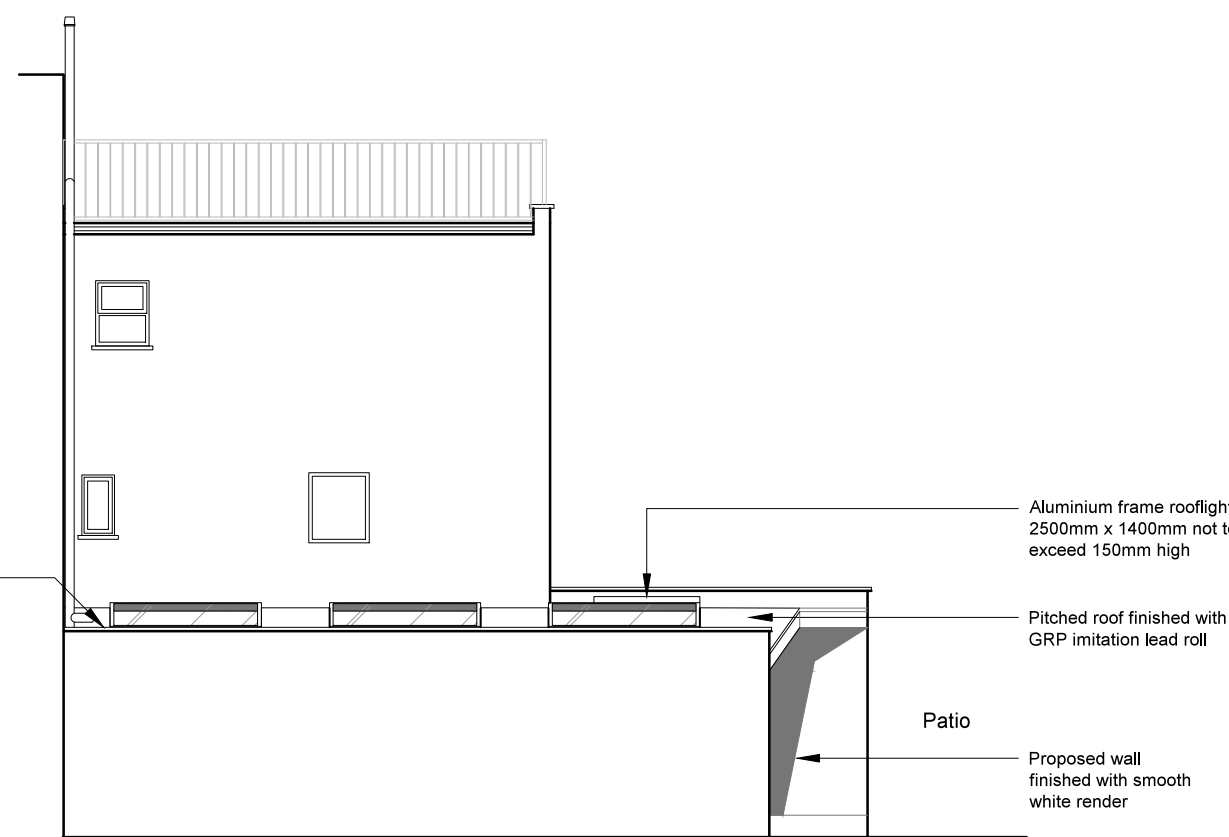

Side Elevation B-B As Proposed 1:100

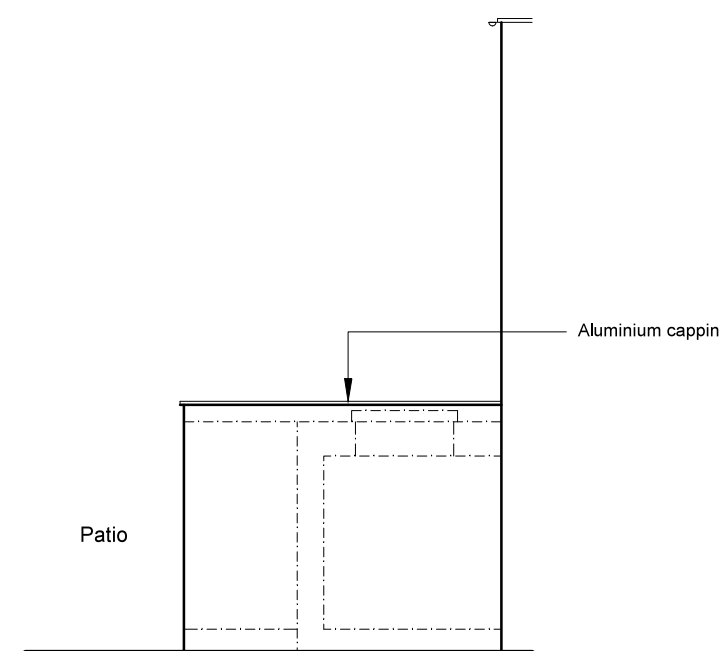

Side Elevation C-C As Proposed 1:100

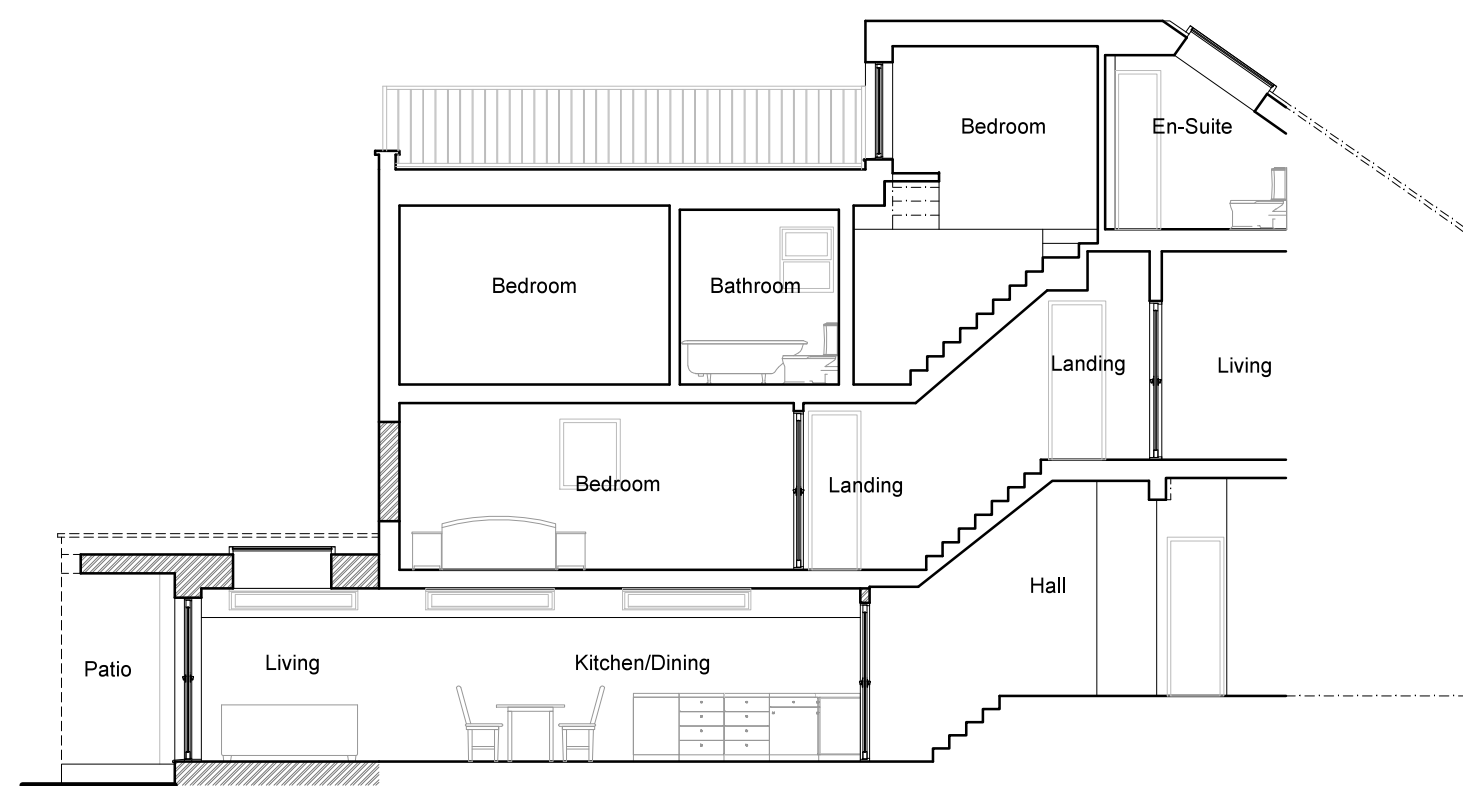

Section A-A As Proposed 1:100

NOTES

© COPYRIGHT - DETAILED PLANNING LTD

All dimensions should be checked on site prior to works commencing. Variations in squareness, depth of plaster etc, must be checked for. Where new walls are shown as aligned with existing walls, physical removal of brickwork and / or plaster to establish the actual position of the wall being attached to must be checked.


Any discrepancies should be reported in writing immediately.

When printing off PDF's, check that the drawings are printed to correct paper size and scale.

Documents should be used as to the drawing status described

Property owner to ensure that all aspects of the 'party wall etc, act 1996' are complied with prior to any works commencing on site.

Client to be aware of CDM duties and appoint as appropriate.

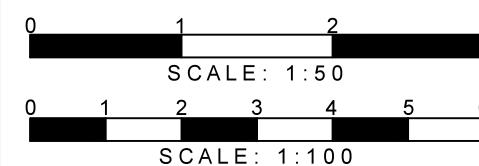

DETAILED PLANNING

311 CHASE ROAD
SOUTHGATE
LONDON N14 6JS

T 0208 1500 494
E INFO@DETAILED-PLANNING.CO.UK
WWW.DETAILED-PLANNING.CO.UK

SITE
41 Achilles Road, West Hampstead, London NW8 1DZ

DRAWING TITLE

Block Plan and Proposed Drawings

DRAWINGS STATUS

Planning

SCALE DATE DRAWN CHECKED

As Noted @ A1 April 2020 M.K. P.C.

DRAWING NO. REVISION

172402_FUL SH2 A