



Existing Rear Elevation.
1 : 100

high level
window to
Living area

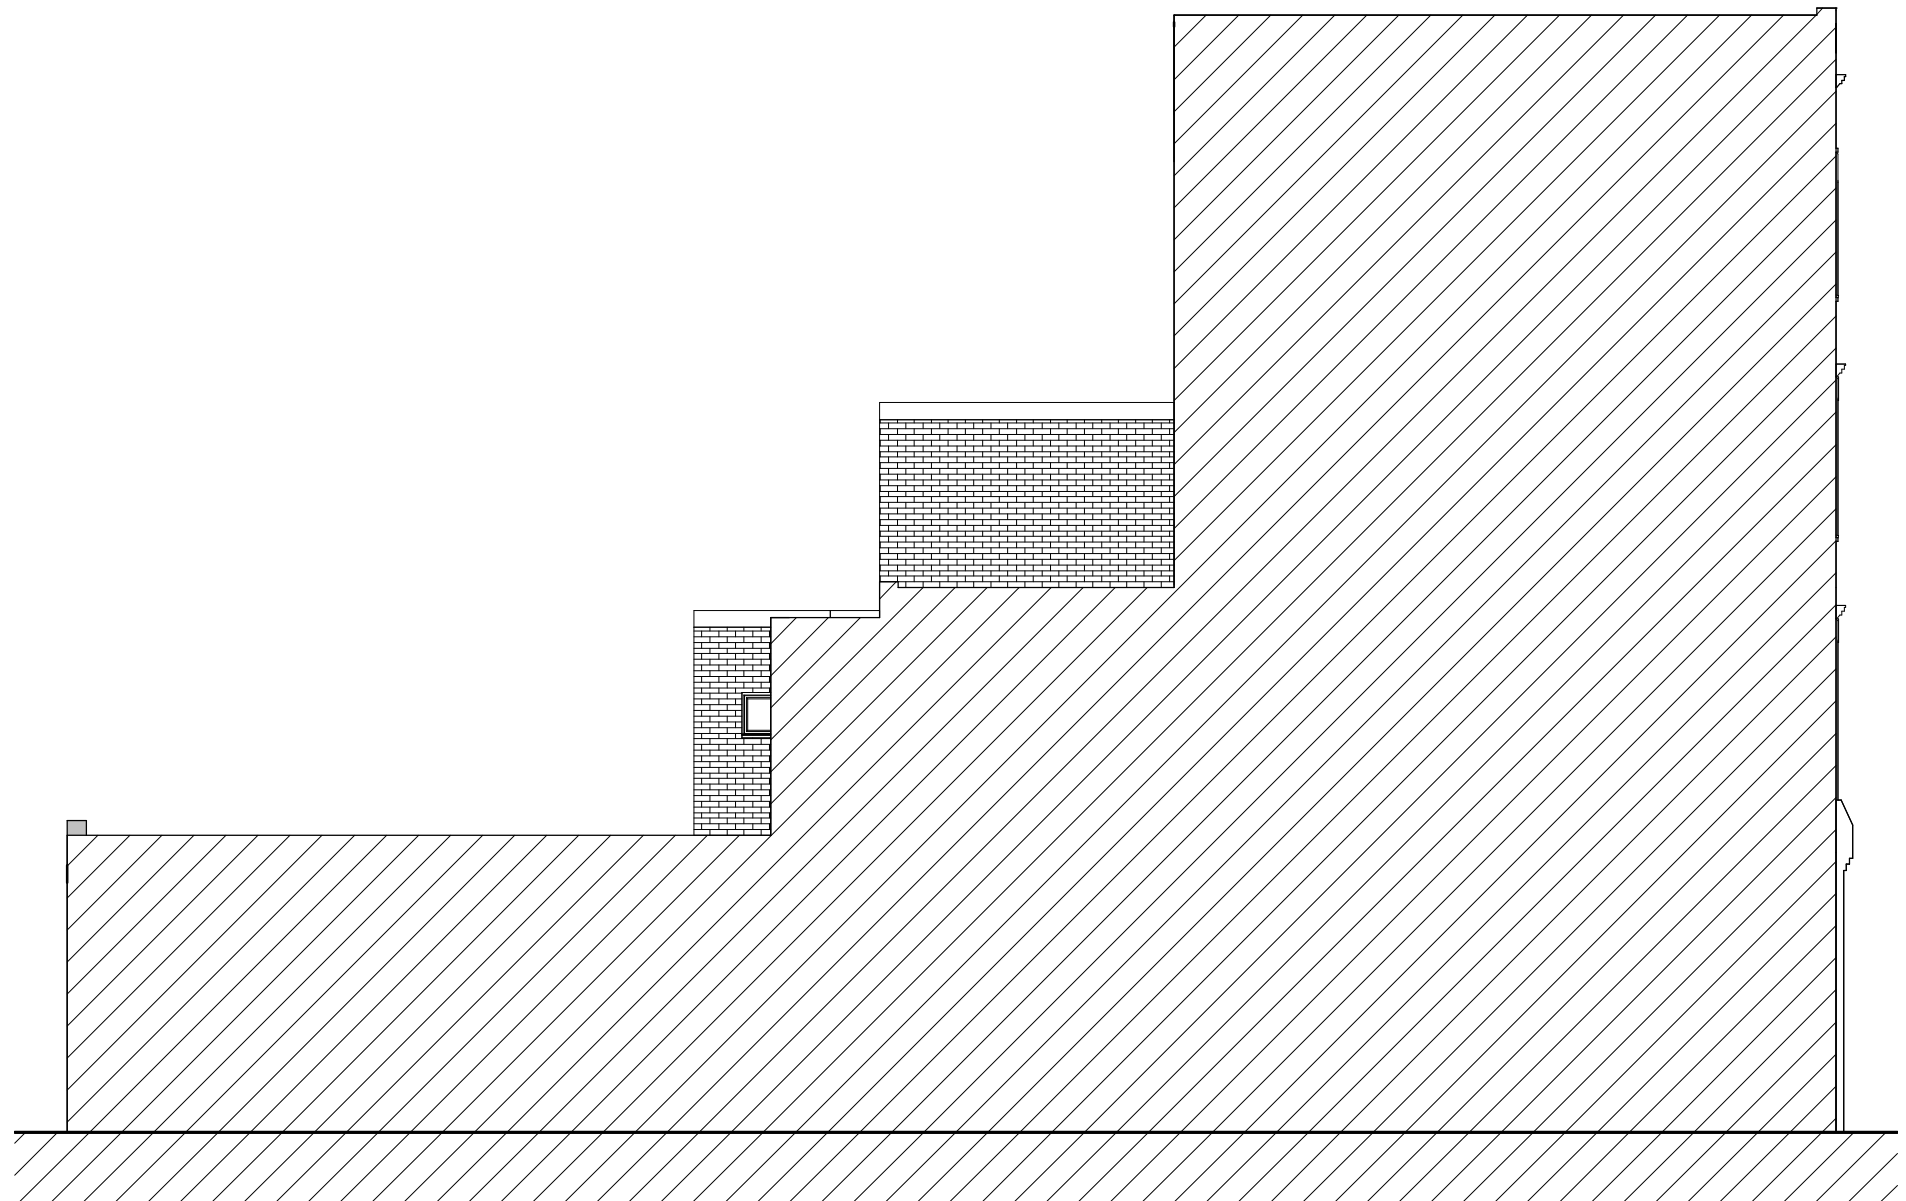

Existing Side Elevation II.
1 : 100

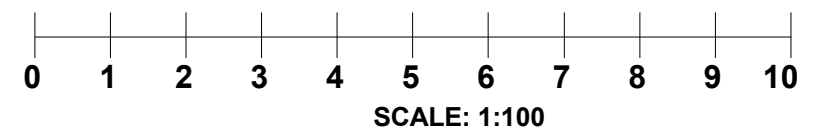

CANOPY PLANNING

OFFICES:- Sutton TEL NO. 020 3632 2690
MOBILE NO: 07956311277 Email:-info@canopyplanning.co.uk

-

Flat 1, 284 Kilburn High
Road
London
NW6 2DB

EXISTING ELEVATIONS

Project number	20104	20104/04
Date	Sep. 2019	
Drawn by	Author	
Checked by	Checker	Scale 1 : 100