




PLEASE NOTE:


ADDITIONNAL NOTE:

| Project Adress | Issue key: Information (I) Planning (P) |
|----------------|---|
| SS | Tender (T) Construction As Built (B) |

| Drawn YR | Rev. Date 14.04.20 | Scale 1:100@A3 | PROPOSED Loft and Roof Plan | Project Adress 27 Redington Road | Information (I) Planning (P) |
|-------------------------|-----------------------|-------------------|------------------------------|-------------------------------------|---------------------------------|
| Project Number 19176 | Rev. P-01 | Dwg. No. PA-01 | | ss Road | Construction (C) As Built (B) |

Issue For: PLANNING

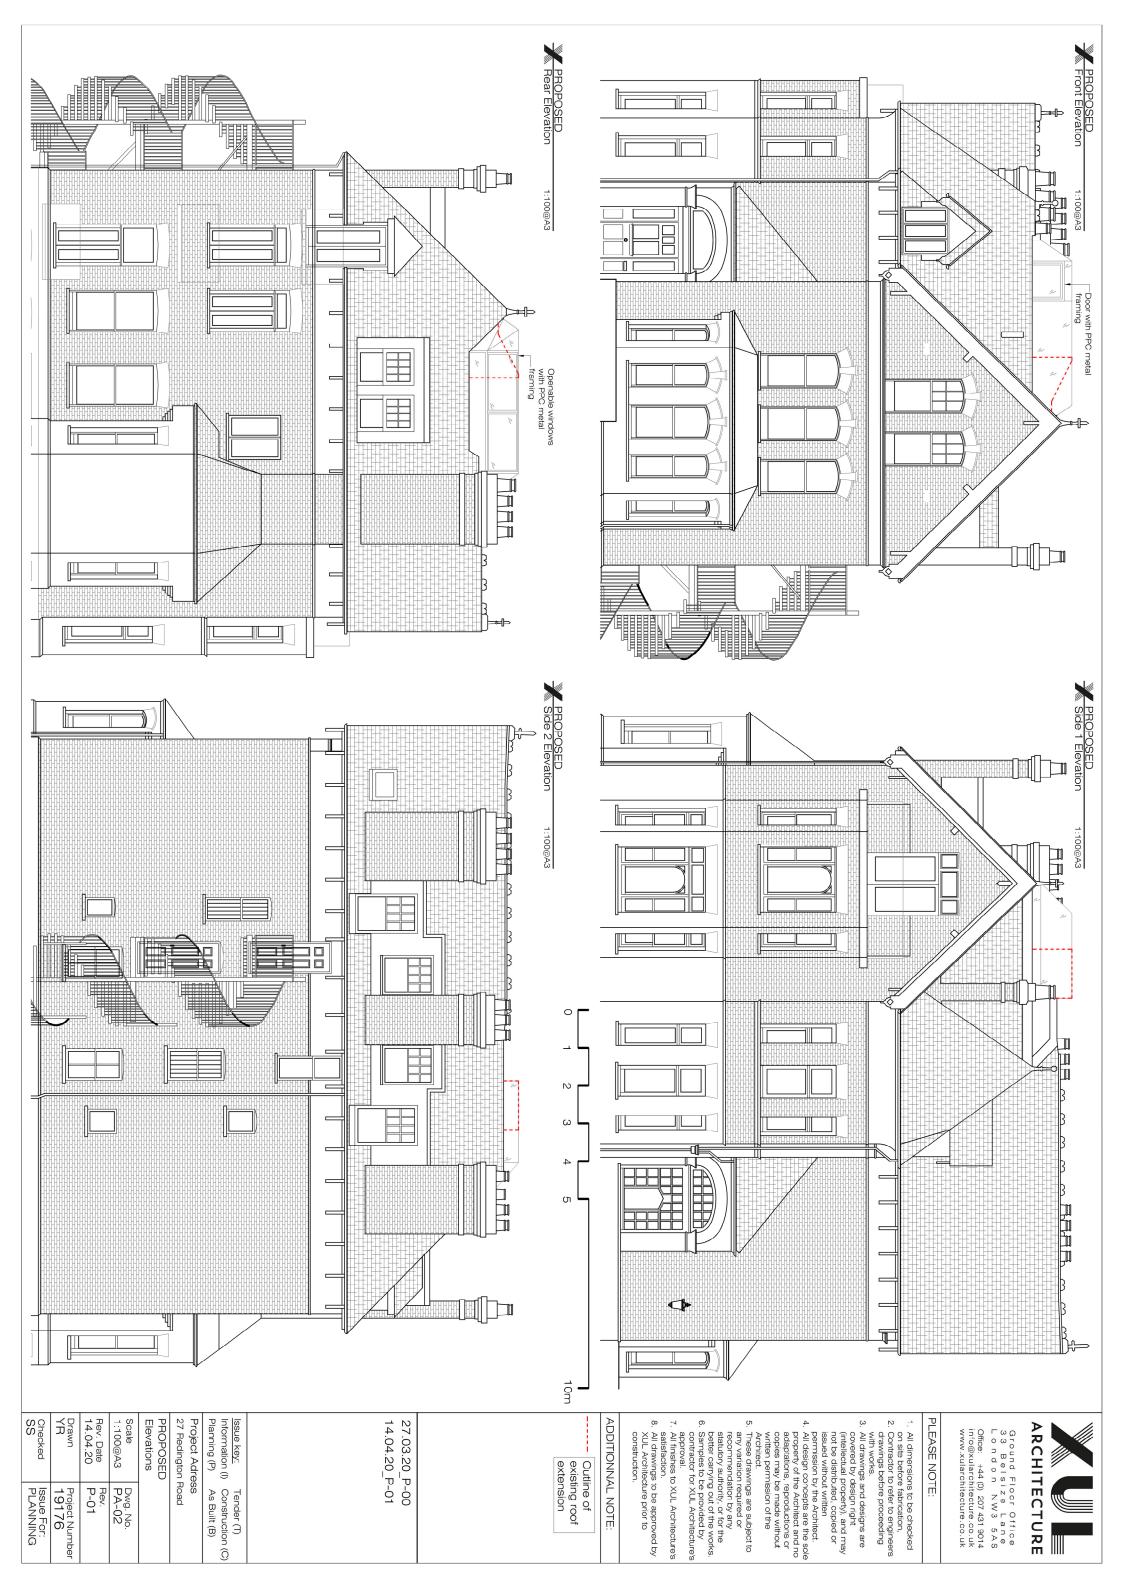

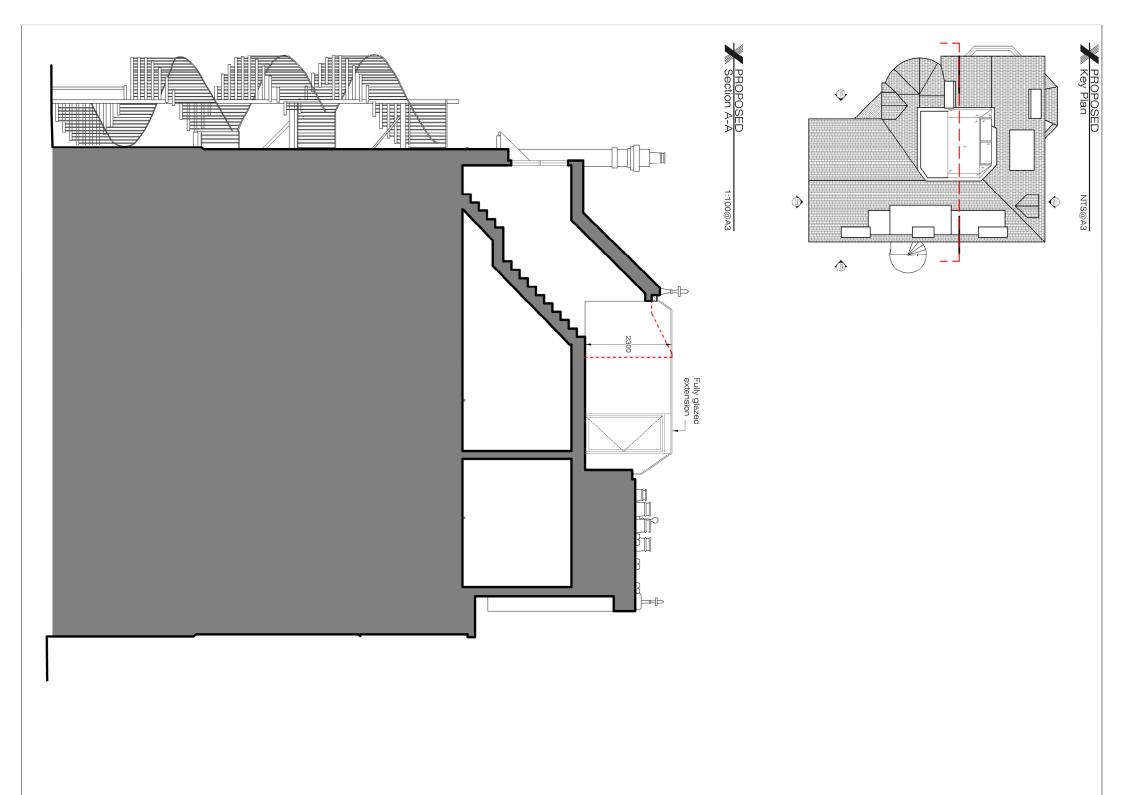



1. All dimensions to be checked on site before fabrication, 2. Contractor to refer to engineers drawings before proceeding with works.
3. All drawings and designs are covered by design right (intellectual property), and may not be distributed, copied or issued without written permission by the Architect.
4. All design concepts are the sole property of the Architect and no adaptations, reproductions or copies may be made without written permission of the Architect.
5. These drawings are subject to any variation required or recommendation by any statutory authority, or for the better carrying out of the works.
6. Samples to be provided by contractor for XUL Architecture's satisfaction.
8. All drawings to be approved by XUL Architecture prior to consist urthon.

10m

ARCHITECTURE

Ground Floor Office 33 Belsize Lane London NW 3 5AS Office: +44 (0) 207 431 9014 info@xularchitecture.co.uk


PLEASE NOTE:



ADDITIONNAL NOTE:

Outline of existing roof extension

MATERIAL REFERENCES PPC metal door framing

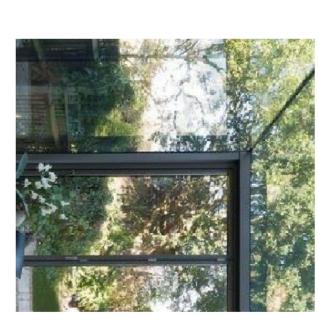

14.04.20_P-00

| PROPOSED Section A-A | Project Adress 27 Redington Road | Issue key: Information (I) Planning (P) | |
|----------------------|-------------------------------------|---|--|
| | SS Road | Tender (T) Construction (C As Built (B) | |

| Checked SS | Drawn YR | Rev. Date 14.04.20 | Scale 1:100@A3 | PROPOSED Section A-A | Project Adress 27 Redington Road | Issue key: Information (I) Planning (P) |
|------------------------|---------------|-----------------------|-------------------|-------------------------|-------------------------------------|---|
| Issue For: PLANNING | Project Numbe | Rev. P-00 | Dwg. No. PA-03 | | SS Road | Tender (T) Construction (C) As Built (B) |