



Key Elevation (Rear Elevation)
Ref: 2017/5882/P drawing no. P_14 Rev.B

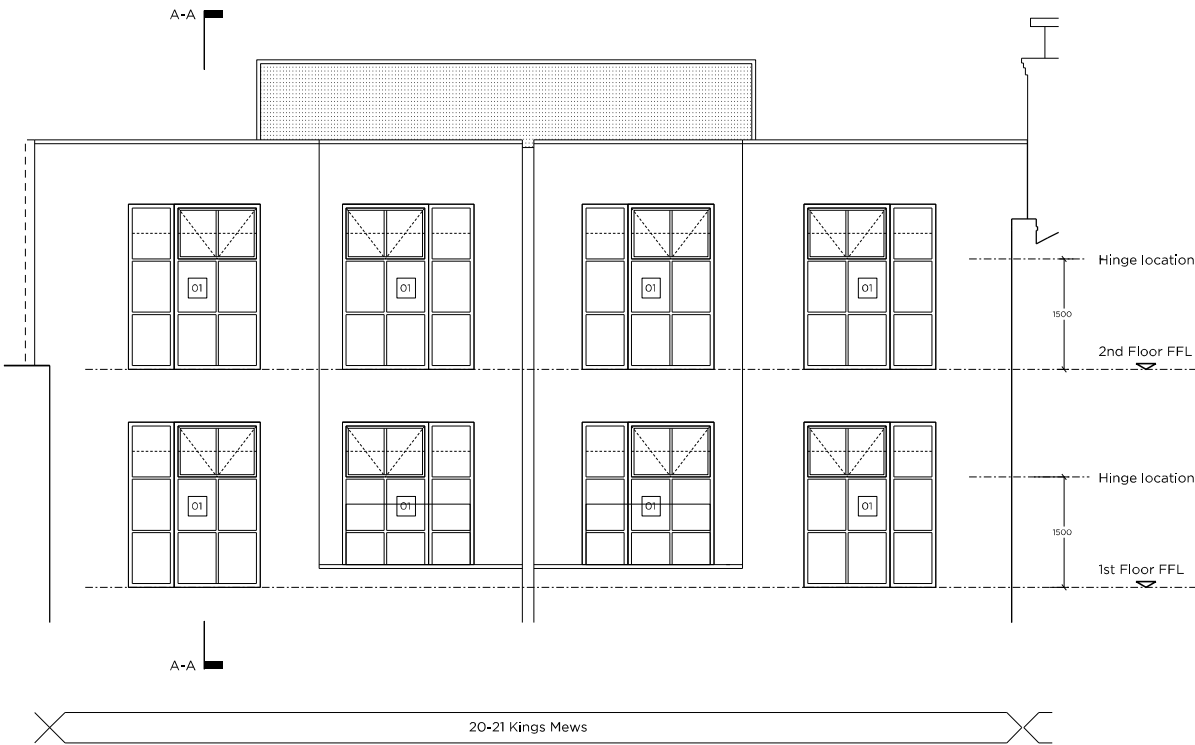

Rear Elevation
(Illustrating First & Second Floor)

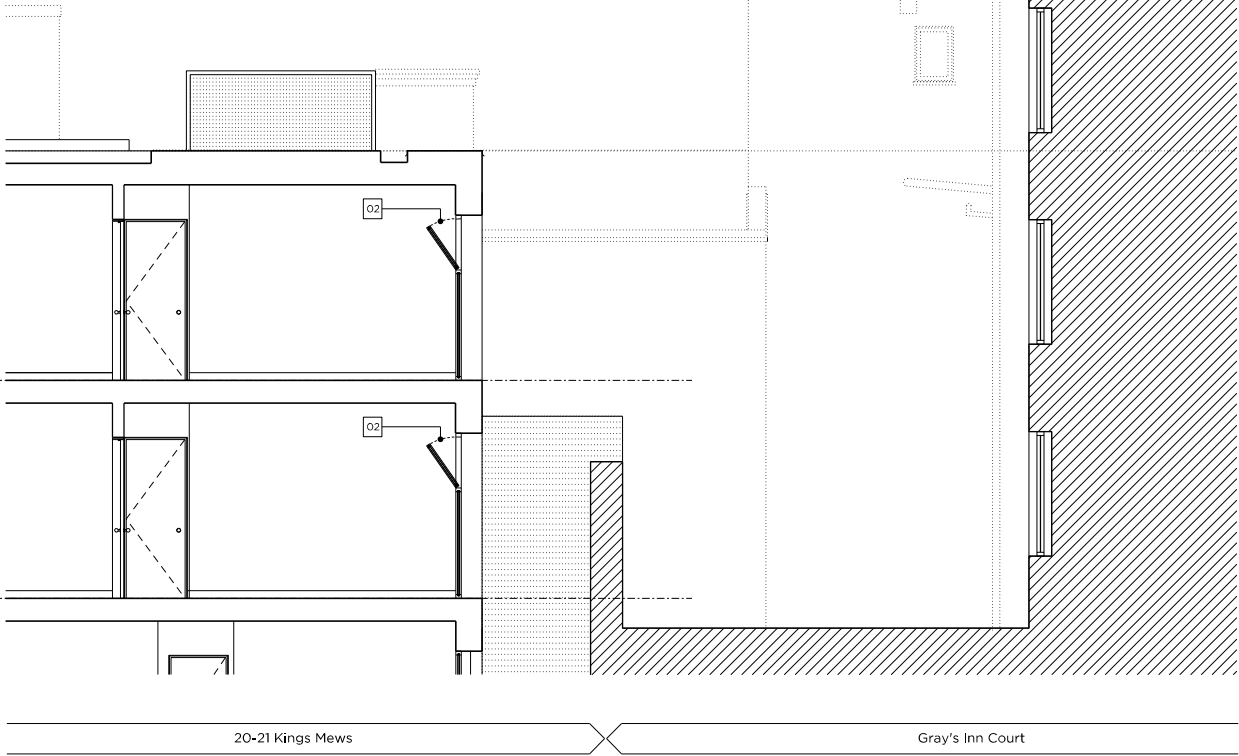

Section A-A
Ref: 2016/1093/P drawing: P_09 Rev.J

Key Plan Scale 1:250

Key:

- 01 Crittal Style metal frame windows, with bottom hung opening casements at 1500mm from Internal Finished Floor Level (FFL).
- 02 Window openings restricted to no more than 35°

Rev	29.04.20	Issued for Planning
		(Variation of Condition 6)

PLANNING

Project No. 15055

Client City & Provincial (Worthing) Limited

Date April 2020

Scale 1:25@A1 / 1:50@A3

Project 20 - 21 King's Mews

Drawing Title: Rear Elevation_Window Opening Configuration

Drawing No.	VOC_P_14	Rev.	-
-------------	----------	------	---

Drawn	Approved	Signed
PB	MW	

 Marek Wojciechowski Architects Ltd.

66 - 68 Margaret Street WIV 8SR T. 020 7580 9336 www.mwa.co.uk

Copyright Marek Wojciechowski Architects. No implied license exists. This drawing should not be used to calculate areas for the purposes of valuation. All dimensions to be checked on site by the contractor and such dimensions to be their responsibility. Do not scale drawings. All work must comply with relevant British Standards and Building Regulations requirements. Drawing errors and omissions to be reported to the architect.

0 0.5m 1m 2m 3m 4m 5m