


General notes:  
 This drawing is copyright of KSR architects. This drawing must be read in conjunction with the Designer's Risk Assessment, specification and all other relevant documentation and drawings. KSR architects accept no liability for any expense, loss or damage of whatsoever nature and however arising from any variation made to this drawing or in the execution of the work to which it relates which has not been referred to them and their approval obtained.  
 Do not scale from this drawing or the digital data, only figured dimensions are to be used. For Planning refer to linear scale.  
 Check all dimensions on site prior to carrying out any works - advise any discrepancy

Notes/Legends

PROPOSED DRAWING NOTES:  
 A. Existing brick wall to be carefully taken down and the existing bricks salvaged where possible.  
 B. Outbuilding wall section removed as per consented scheme (ref.2019/3210/P)  
 C. Existing gates and associated structures removed as per consented scheme (ref.2019/5044/P)

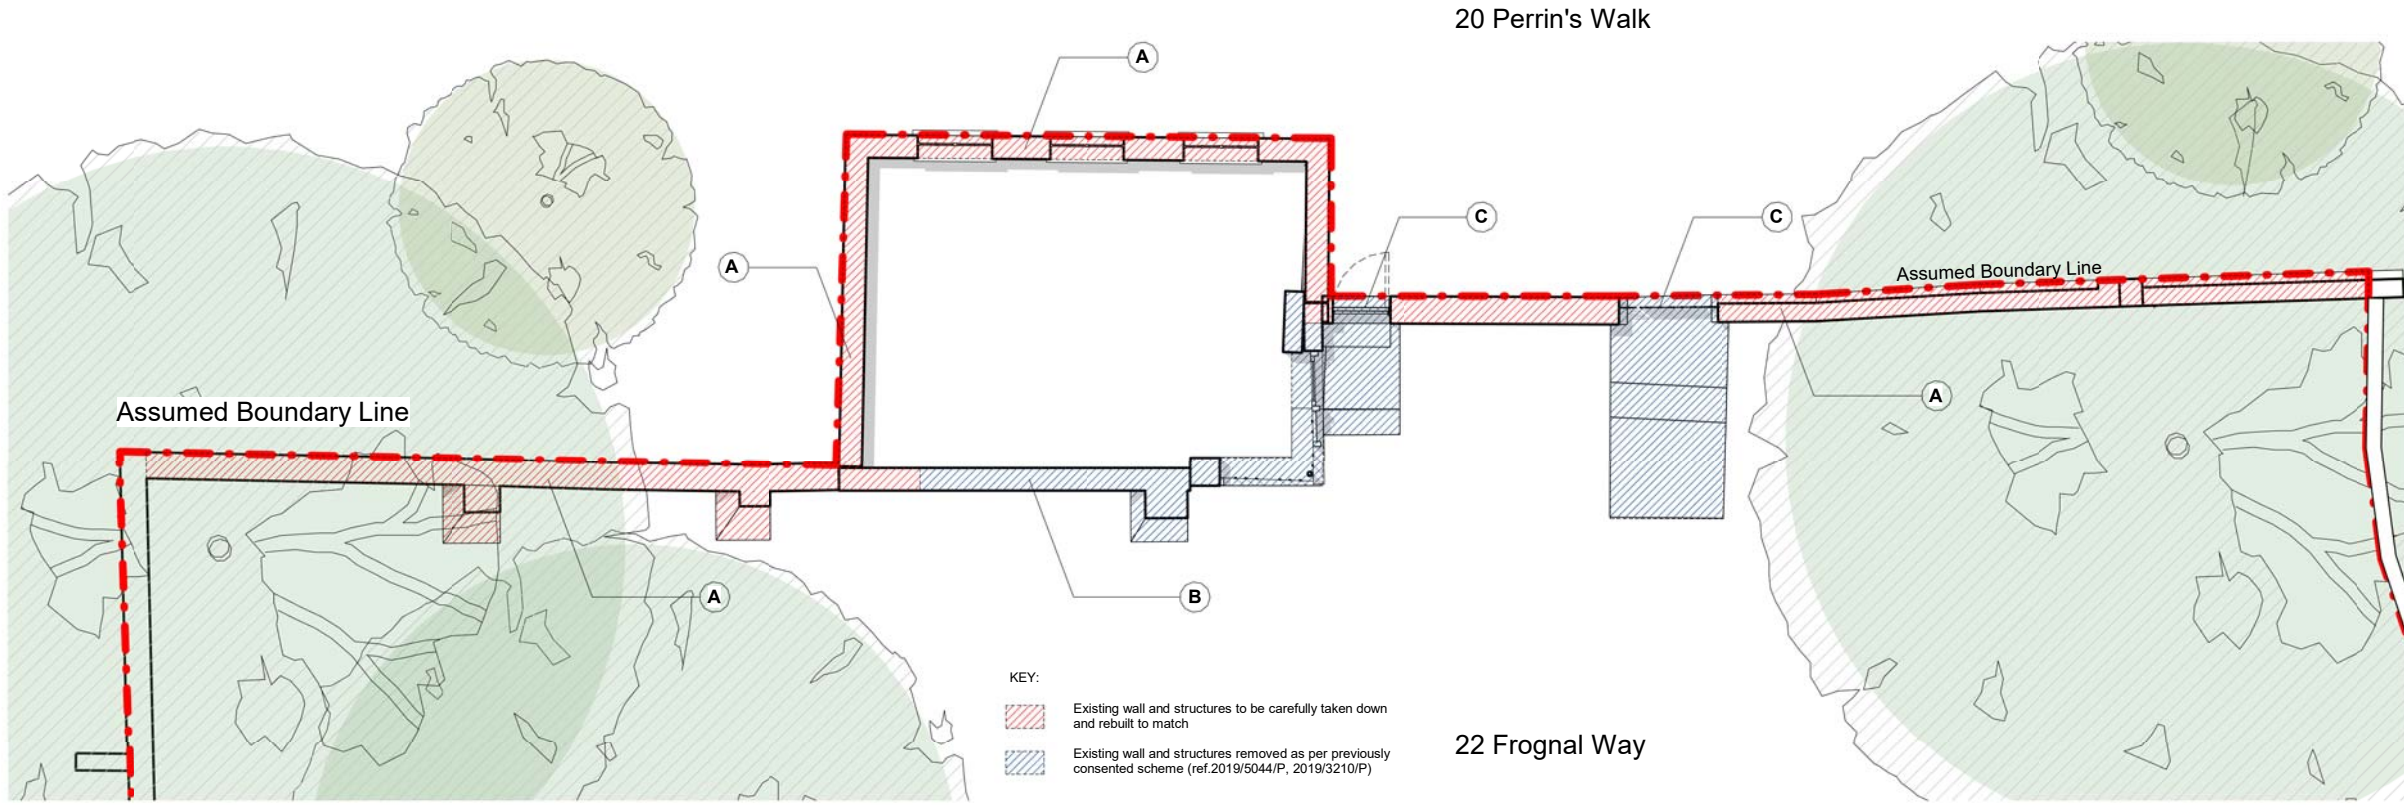

1 Issued for PLANNING 30.04.2020 LV

Rev	Description	Date	Check

© KSR Architects

Stamp

**PLANNING**

Key Plan

**KSR ARCHITECTS & INTERIOR DESIGNERS**  
 KSR Architects LLP ma@ksrarchitects.com  
 14 Greenland Street E +44 (0)20 7382 2000  
 London NW1 0ND www.ksrarchitects.com

Project:  
**22 FROGNAL WAY**

Title:  
**Extent of Removal**

Date	Drawn By/ Author	Checked	Check
05/06/19			

Scale	Status

Project Ref.	Drawing No.	Revision
FGW0	D-100	1