


1 Proposed Ground Floor
1 : 50

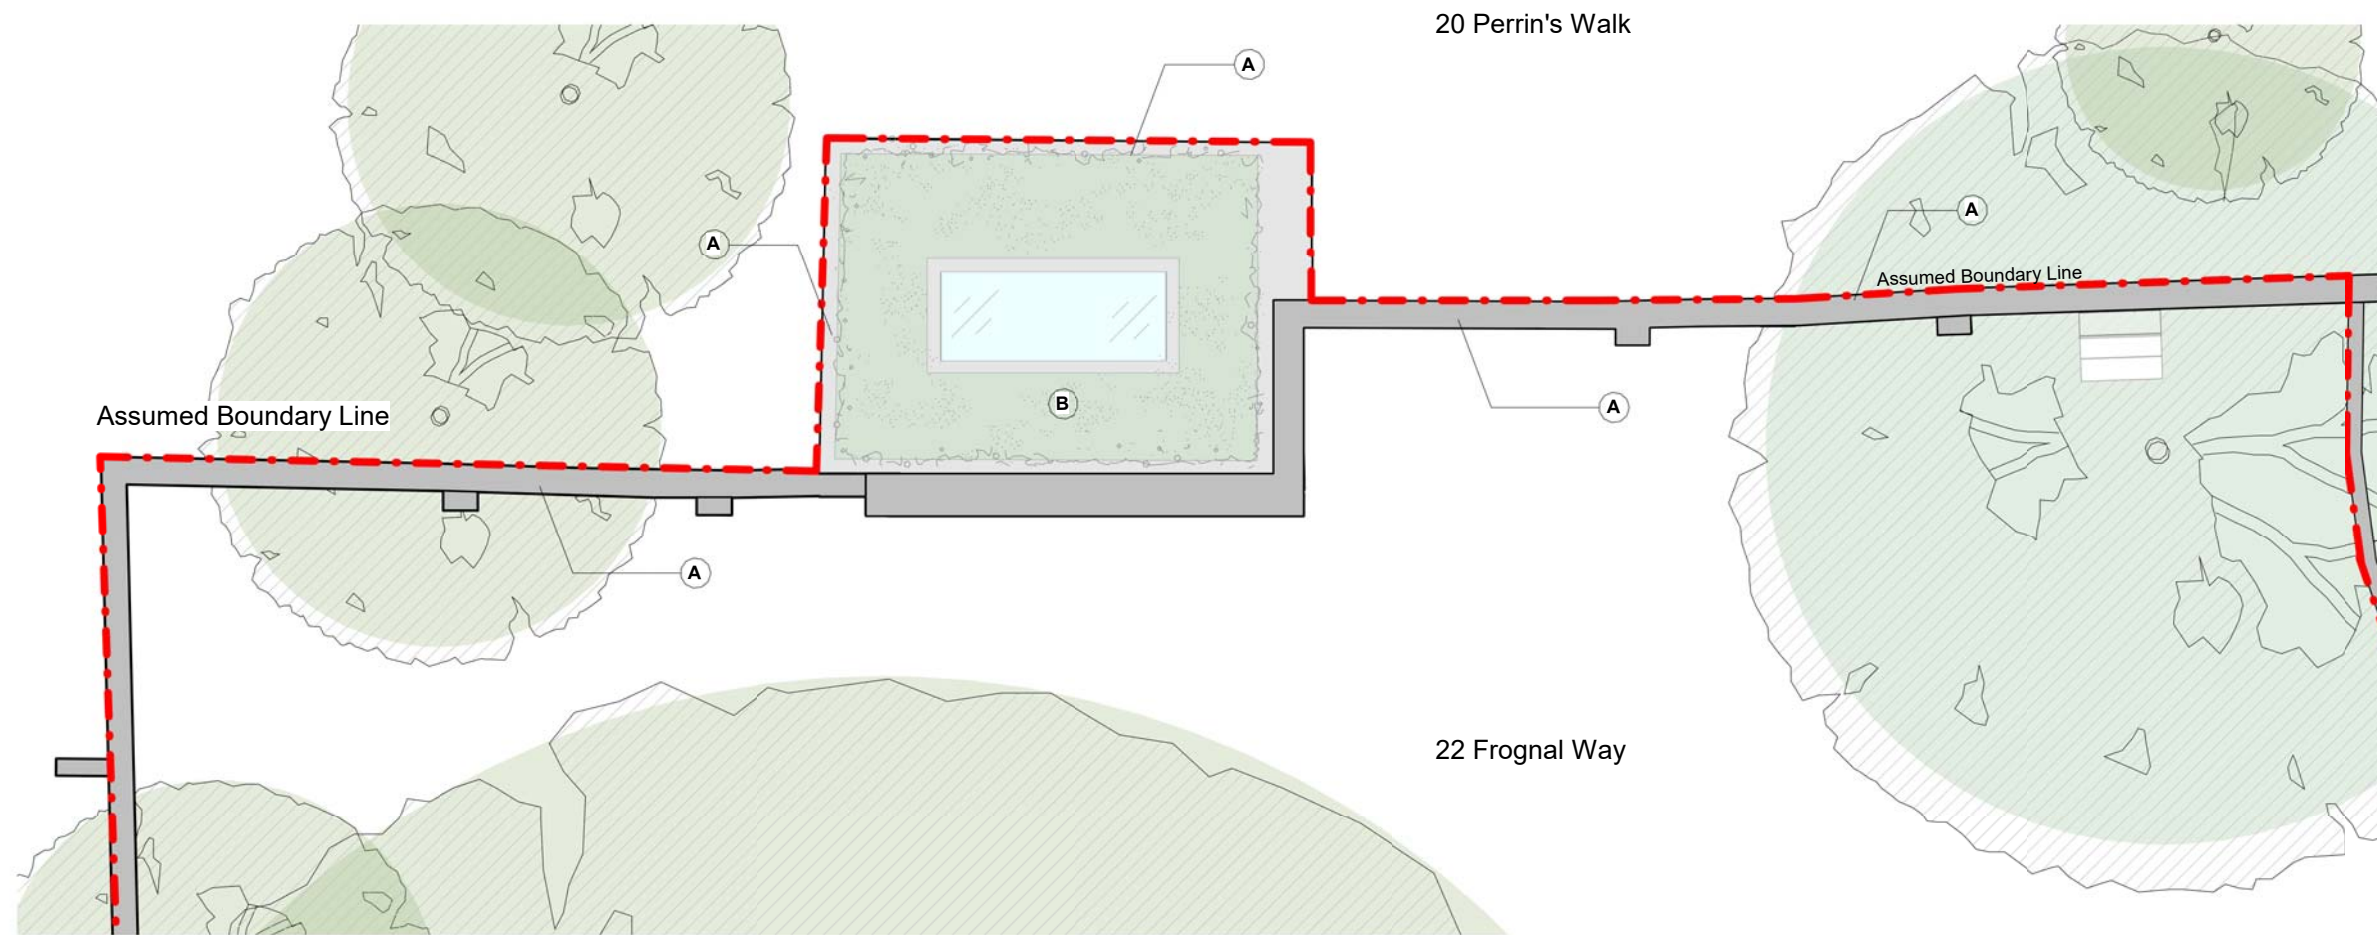

2 Proposed Roof Plan
1 : 50

General notes:
This drawing is copyright of KSR architects. This drawing must be read in conjunction with the Designer's Risk Assessment, specification and all other relevant documentation and drawings. KSR architects accept no liability for any expense, loss or damage of whatsoever nature and however arising from any variation made to this drawing or in the execution of the work to which it relates which has not been referred to them and their approval obtained.
Do not scale from this drawing or the digital data, only figured dimensions are to be used. For Planning refer to linear scale.
Check all dimensions on site prior to carrying out any works - advise any discrepancy

Notes/Legends

PROPOSED DRAWING NOTES:

A. Existing brick wall to be carefully rebuilt to match existing. Existing bricks to be salvaged and reused where possible with lime mortar. Discreet brick buttresses to be built to match the location of the existing ones and matching new ones introduced where required to ensure the boundary wall meets current standards.

B. Outbuilding renovation works as per consented scheme (ref.2019/3210/P)

C. New gate opening formed as per consented scheme (ref.2019/5044/P)

1 Issued for PLANNING 30/04/2020 LV

Rev	Description	Date	Check

© KSR Architects

Stamp

PLANNING

Key Plan

KSR ARCHITECTS & INTERIOR DESIGNERS
KSR Architects LLP mal@ksrarchitects.com
14 Greenland Street E +44 (0)20 7382 2000
London NW1 0ND www.ksrarchitects.com

Project:
22 FROGNAL WAY

Title:
Proposed Plans

Date	Drawn By	Checked
28/05/19	CP	LV

Scale	Status

Project Ref.	Drawing No.	Revision
FGW0	P-(O)-100	1