



General notes:  
 This drawing is copyright of KSR architects. This drawing must be read in conjunction with the Designer's Risk Assessment, specification and all other relevant documentation and drawings. KSR architects accept no liability for any expense, loss or damage of whatsoever nature and however arising from any variation made to this drawing or in the execution of the work to which it relates which has not been referred to them and their approval obtained.  
 Do not scale from this drawing or the digital data, only figured dimensions are to be used. For Planning refer to linear scale.  
 Check all dimensions on site prior to carrying out any works - advise any discrepancy

Notes/Legends

PROPOSED DRAWING NOTES:  
 A. Existing brick wall to be carefully rebuilt to match existing. Existing bricks to be salvaged and reused where possible with lime mortar. Discreet brick buttresses to be built to match the location of the existing ones and matching new ones introduced where required to ensure the boundary wall meets current standards.  
 B. Outbuilding renovation works as per consented scheme (ref.2019/3210/P)  
 C. New gate opening formed as per consented scheme (ref.2019/5044/P)

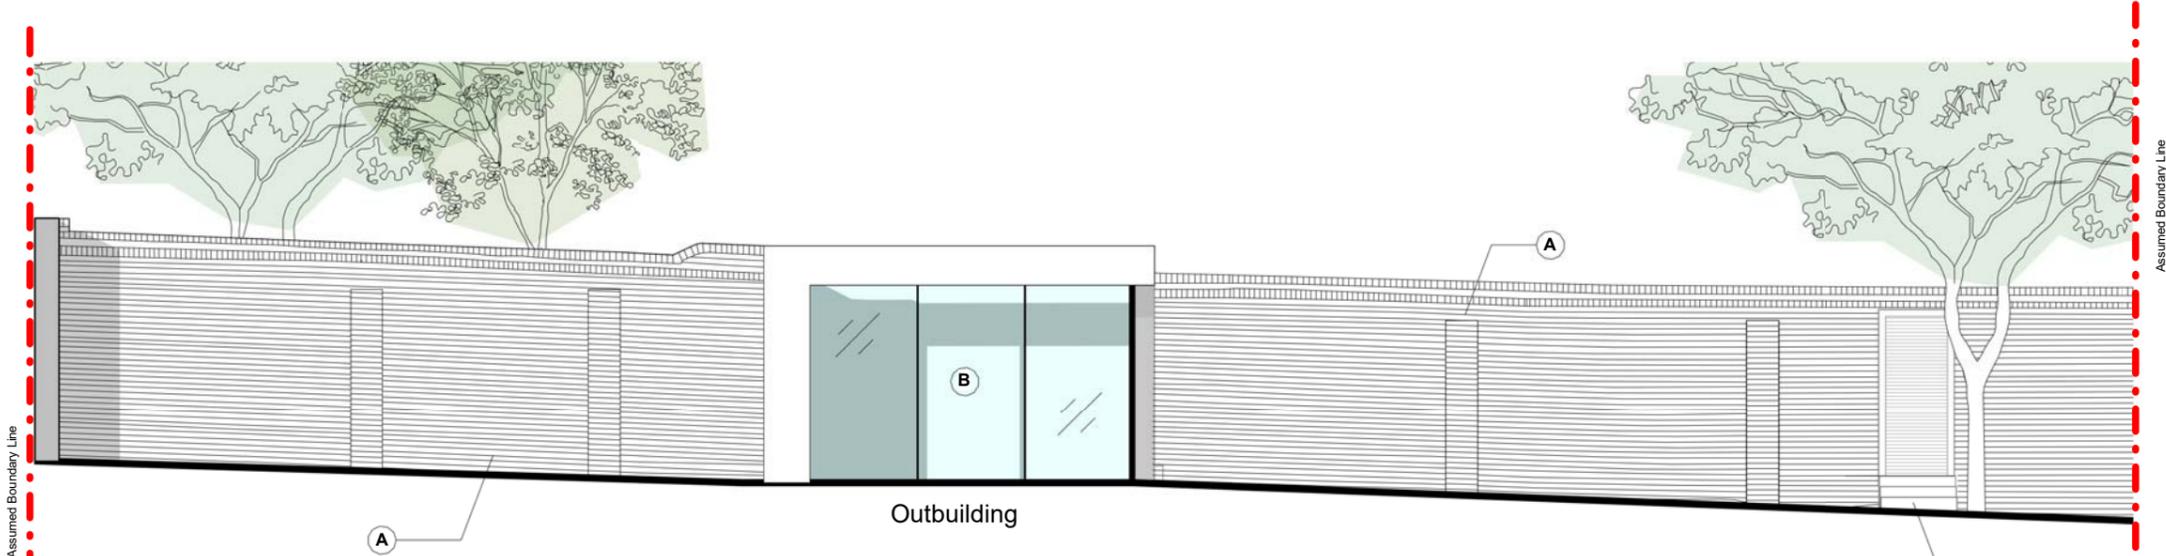

**1 Proposed Front Elevation (As viewed from 22 Frogal Way)**  
 1 : 50

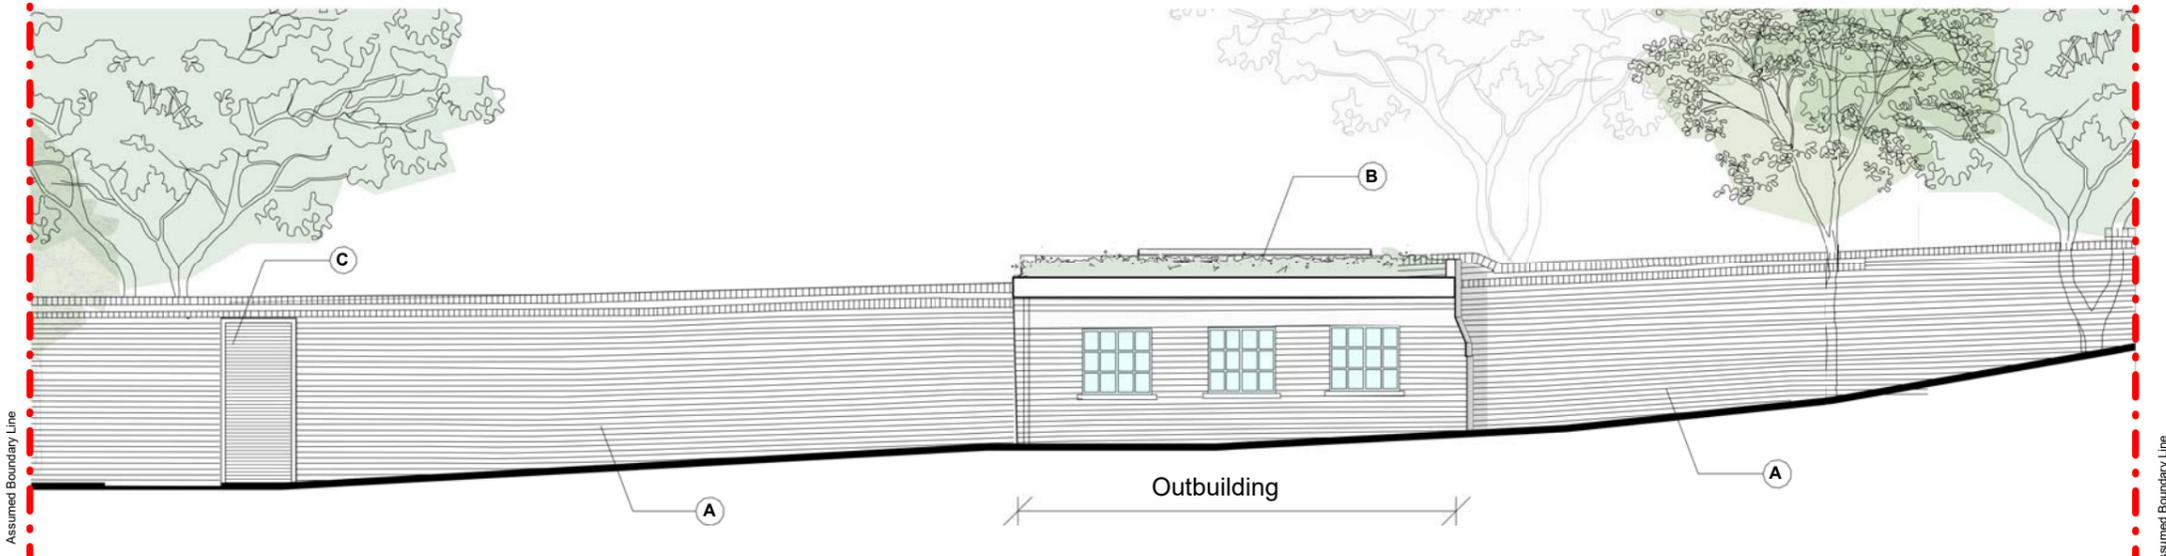

**2 Proposed Rear Elevation (As viewed from 22 Frogal Way)**  
 1 : 50

1	Issued for PLANNING	30.04.2020	LV
Rev	Description	Date	Check

© KSR Architects  
 Stamp

**PLANNING**

Key Plan

**KSR ARCHITECTS & INTERIOR DESIGNERS**  
 KSR Architects LLP  
 14 Greenland Street  
 London NW1 0ND  
 info@ksrarchitects.com  
 t +44 (0)20 7682 2000  
 www.ksrarchitects.com

Project:  
**22 FROGNAL WAY**

Title:  
**Proposed Elevations**

Date: 16/04/19	Drawn By: CP	Checked: LV
Scale:	Status:	

Project Ref: FGW0	Drawing No: P-(O)-301	Revision: 1
-------------------	-----------------------	-------------