


These plans are project and site specific and shall only be used for their intended purpose unless otherwise permitted by written consent of Brian O'Reilly Architects. All dimensions shown are indicative and must be double checked on site by the contractor. Any inconsistencies found must be reported to Brian O'Reilly Architects. DO NOT SCALE FROM THE DRAWINGS.

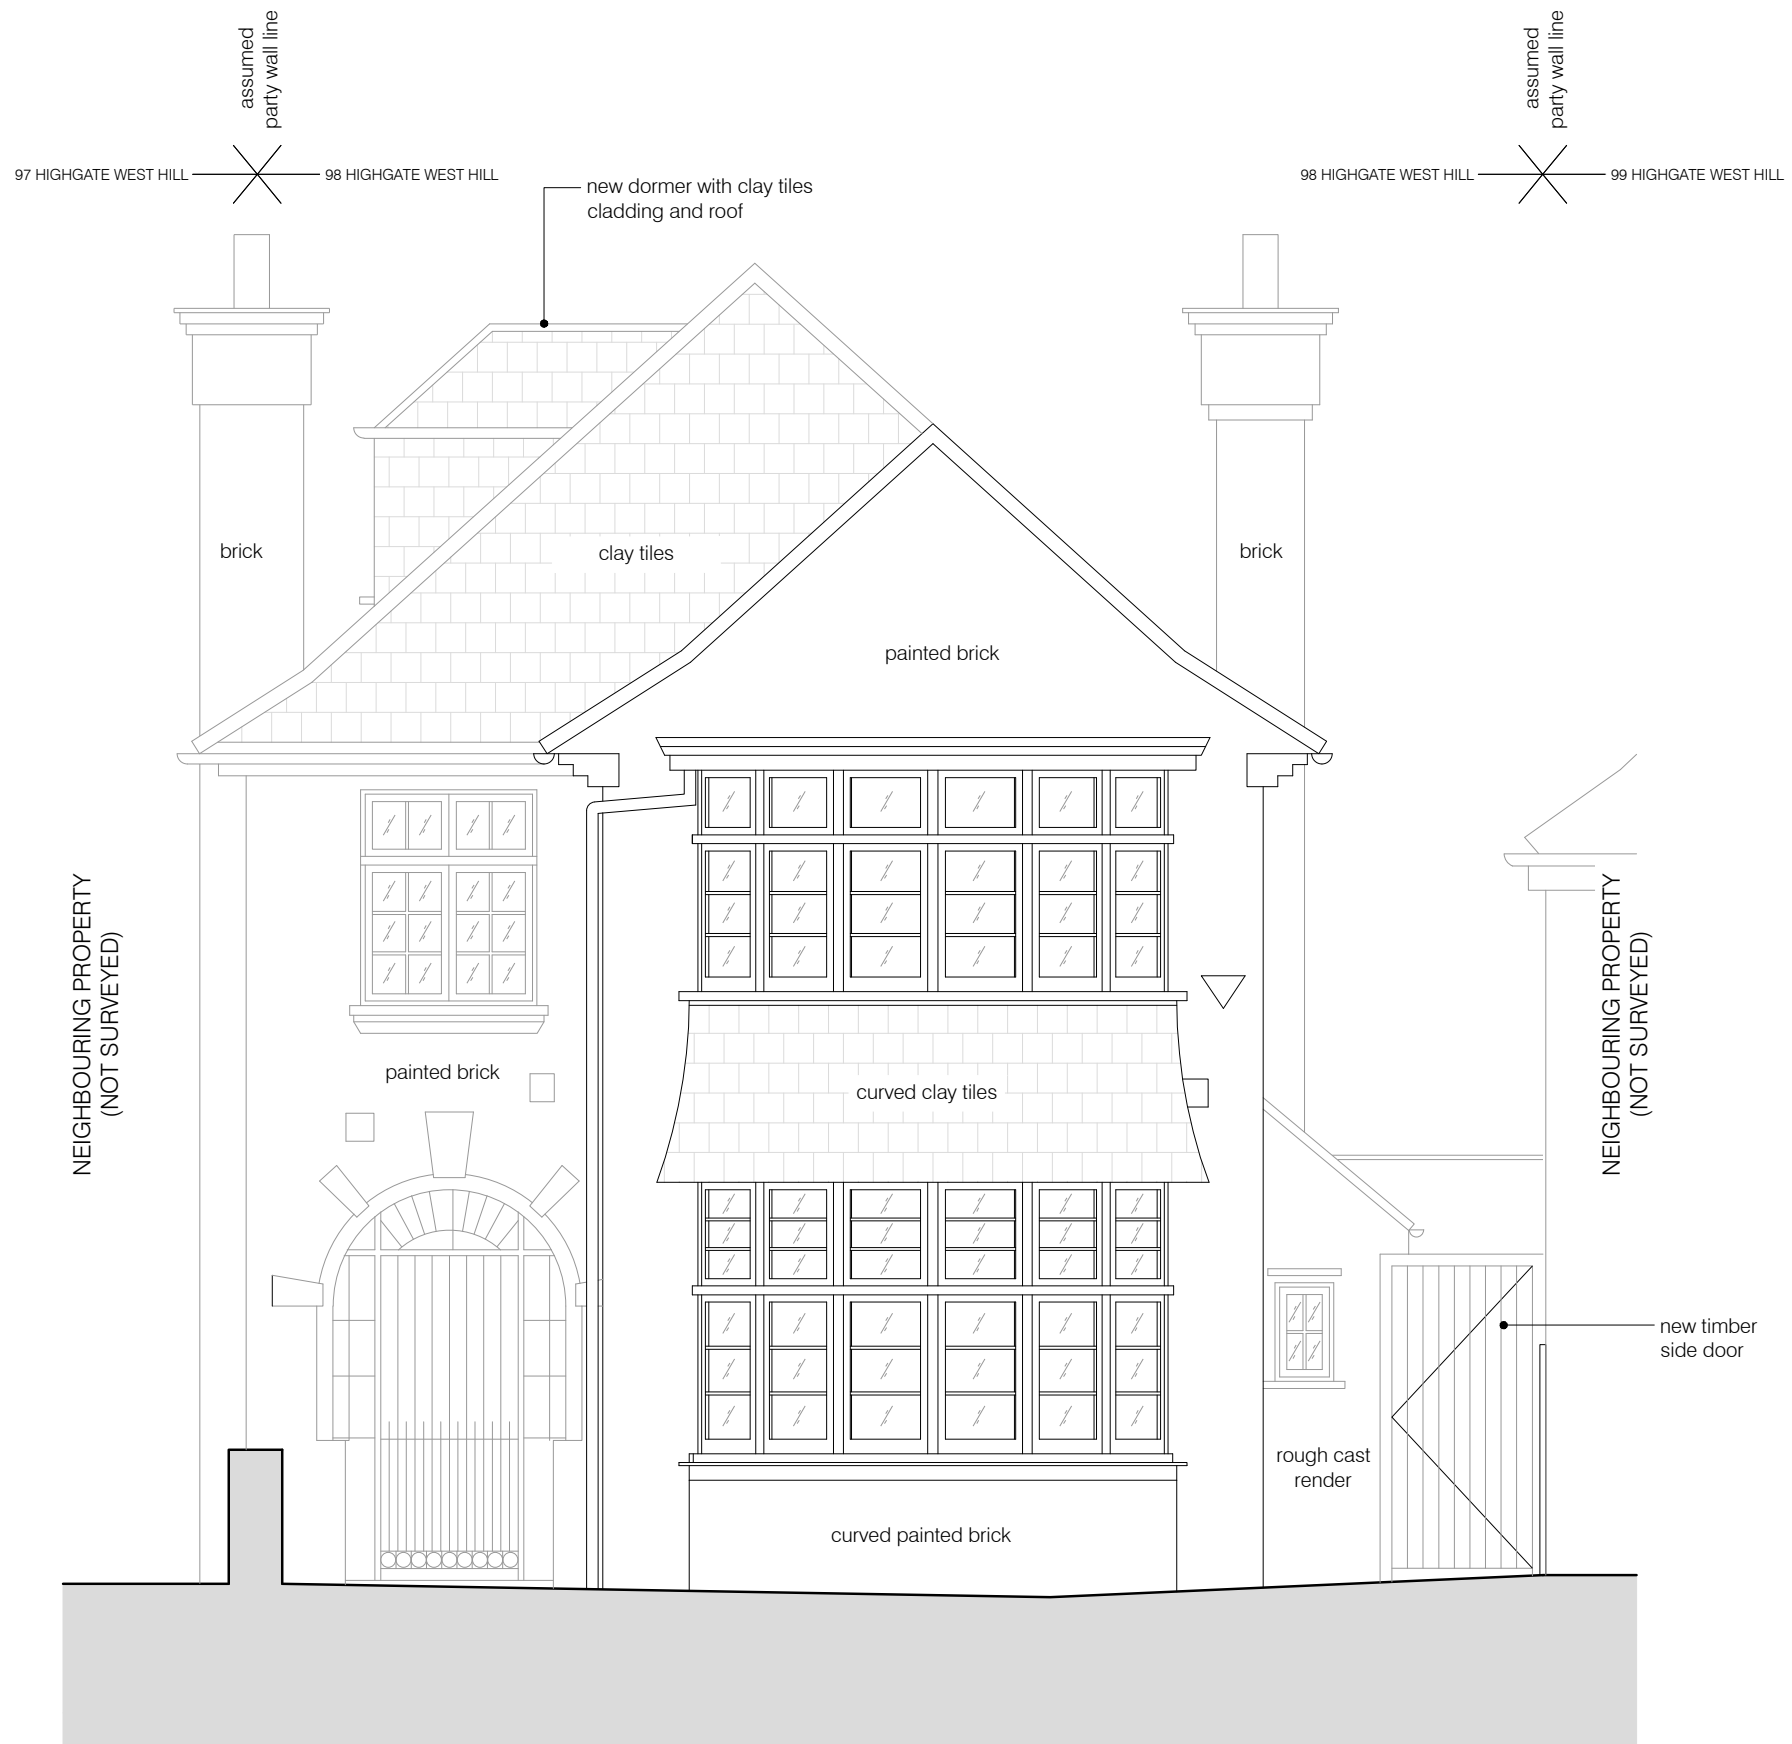


01 APPROVED PLANNING WEST (FRONT) ELEVATION  
scale 1:50



project	status / number	scale
98 HIGHGATE WEST HILL N6 6NR	planning / 442-200-P	1:50 @ A3
<b>BRIAN O'REILLY ARCHITECTS</b>	drawing	date
31 Oval Road, London, NW1 7EA +44 (0)20 7267 1184 www.brianoreillyarchitects.com mail@brianoreillyarchitects.com	APPROVED PLANNING WEST (FRONT) ELEVATION	23.10.2017

These plans are project and site specific and shall only be used for their intended purpose unless otherwise permitted by written consent of Brian O'Reilly Architects.  
 All dimensions shown are indicative and must be double checked on site by the contractor. Any inconsistencies found must be reported to Brian O'Reilly Architects.  
 DO NOT SCALE FROM THE DRAWINGS.

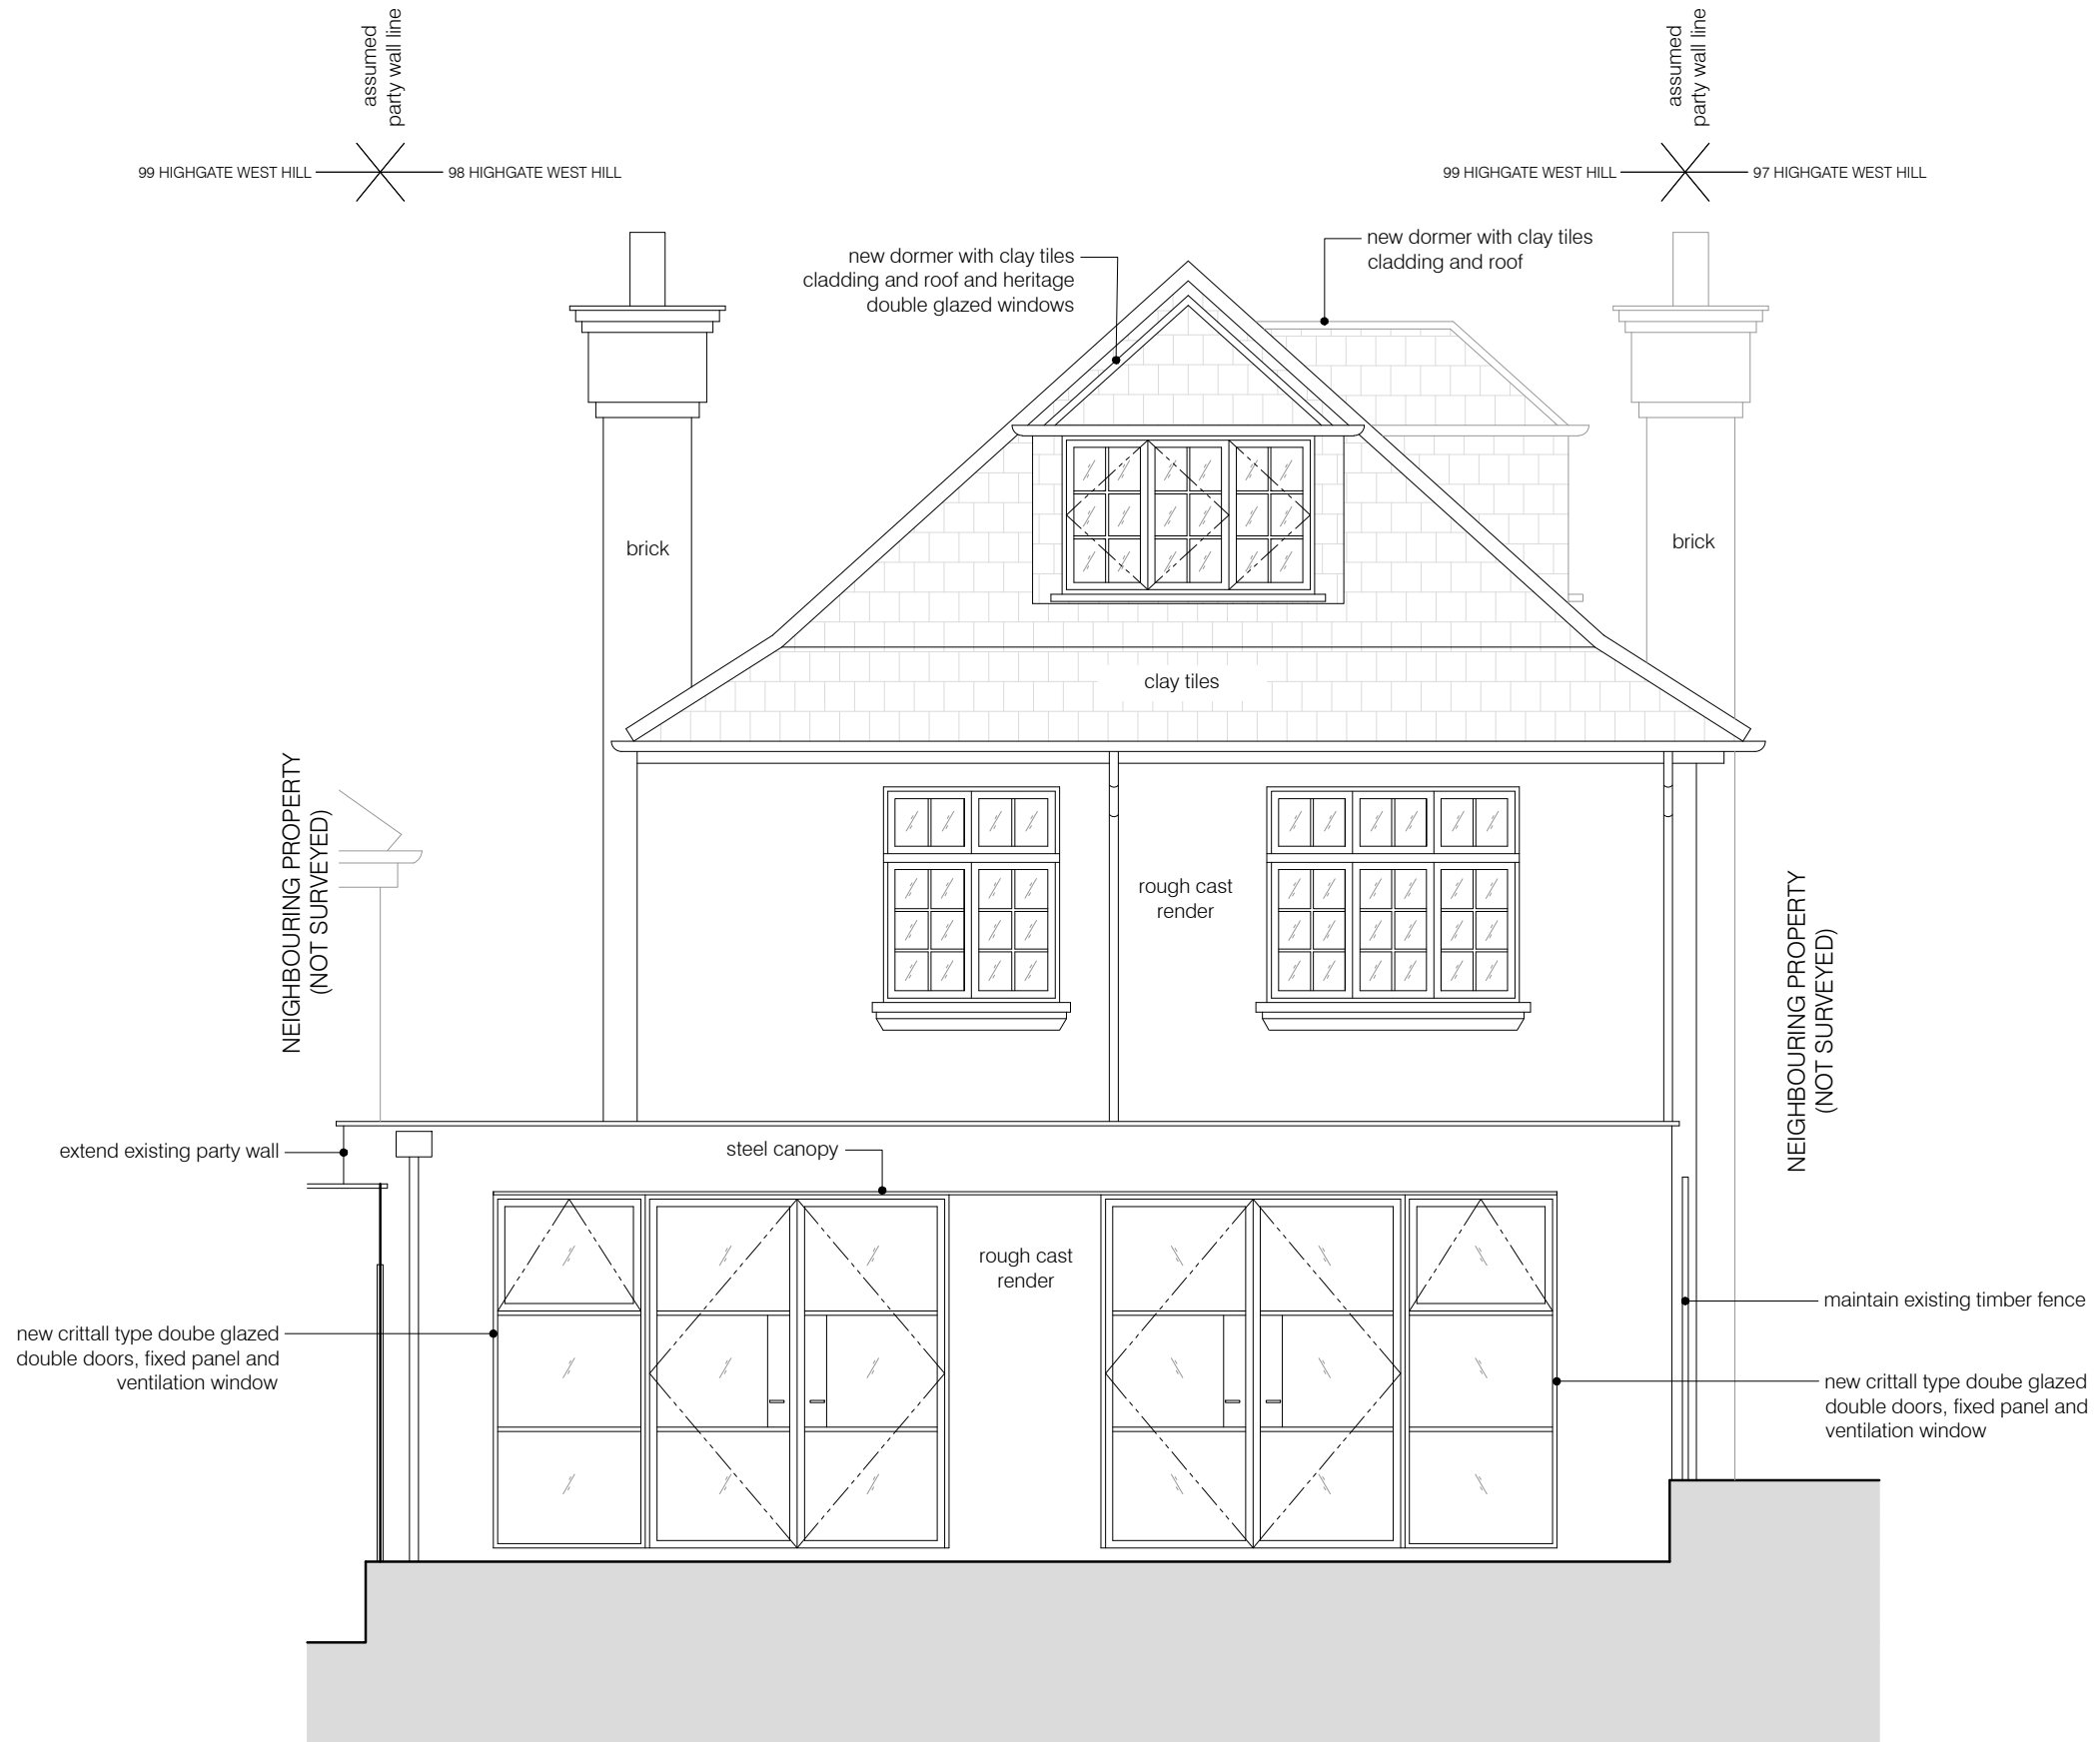


01 APPROVED PLANNING EAST (REAR) ELEVATION  
 scale 1:50



project	status / number	scale
98 HIGHGATE WEST HILL N6 6NR	planning / 442-201-P	1:50 @ A3
<b>BRIAN O'REILLY ARCHITECTS</b>	drawing	date
31 Oval Road, London, NW1 7EA +44 (0)20 7267 1184 <a href="http://www.brianoreillyarchitects.com">www.brianoreillyarchitects.com</a> <a href="mailto:brianoreillyarchitects.com">mail@brianoreillyarchitects.com</a>	APPROVED PLANNING EAST (REAR) ELEVATION	23.10.2017

These plans are project and site specific and shall only be used for their intended purpose unless otherwise permitted by written consent of Brian O'Reilly Architects.  
 All dimensions shown are indicative and must be double checked on site by the contractor. Any inconsistencies found must be reported to Brian O'Reilly Architects.  
 DO NOT SCALE FROM THE DRAWINGS.

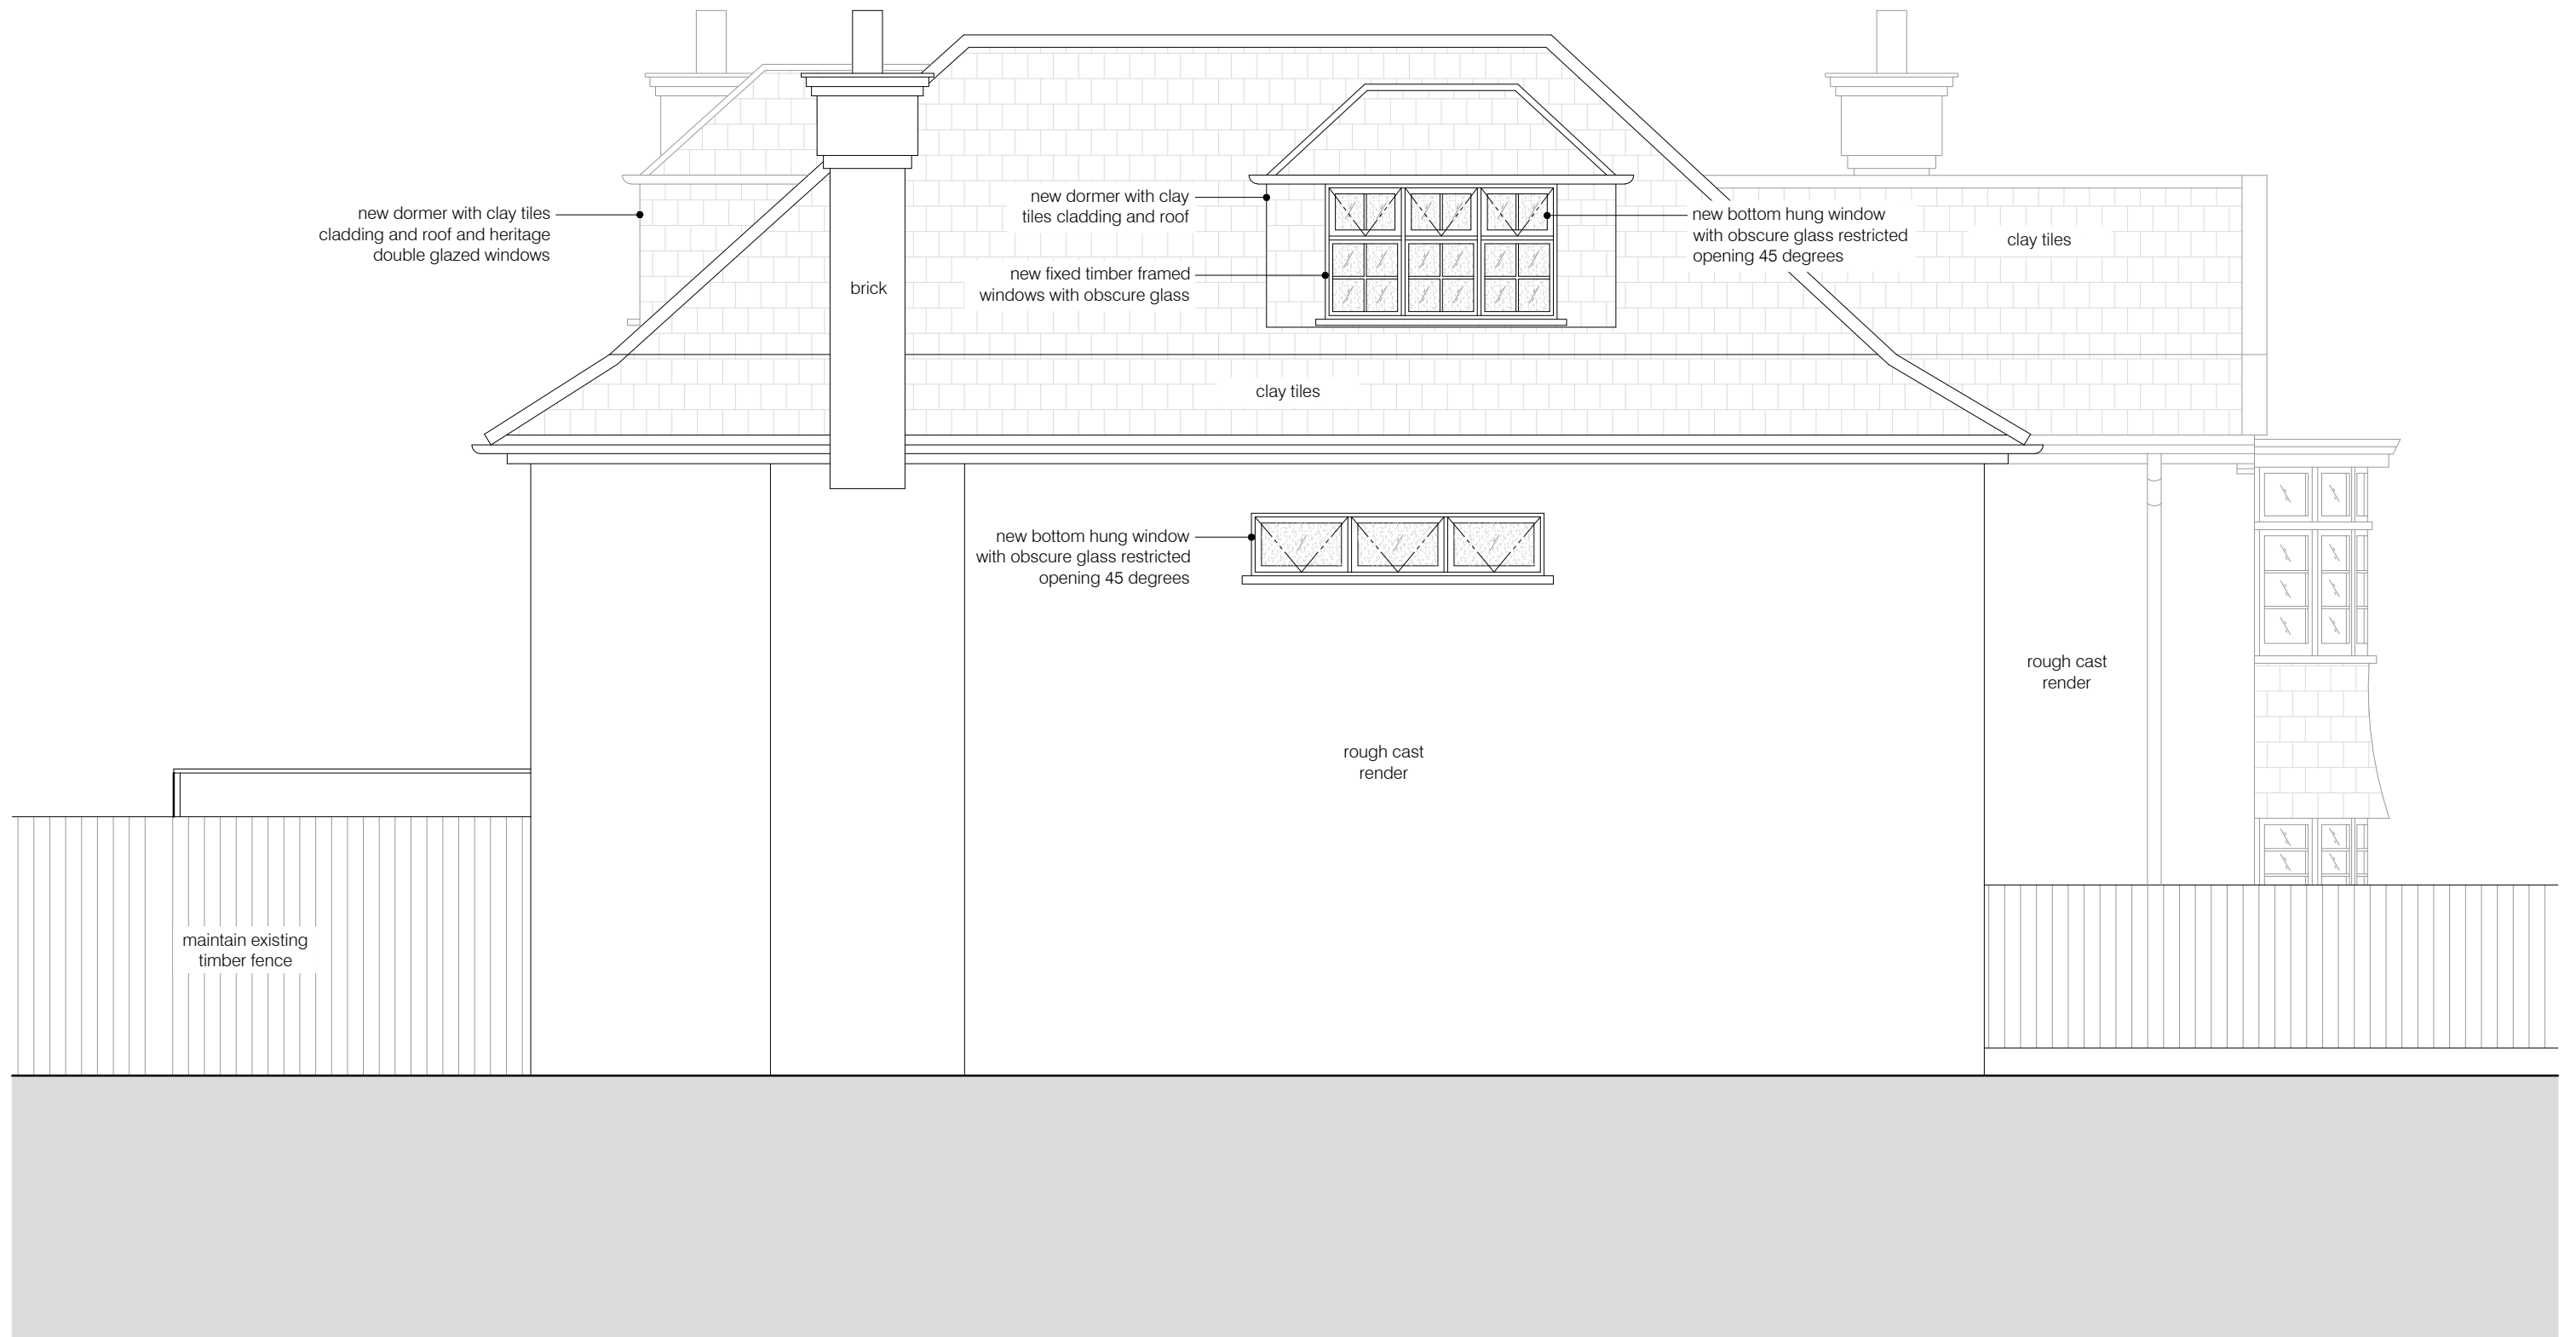


01 APPROVED PLANNING NORTH (SIDE) ELEVATION  
 scale 1:50




project	status / number	scale
98 HIGHGATE WEST HILL N6 6NR	planning / 442-203-P	1:50 @ A3
<b>BRIAN O'REILLY ARCHITECTS</b>	drawing	date
31 Oval Road, London, NW1 7EA +44 (0)20 7267 1184 <a href="http://www.brianoreillyarchitects.com">www.brianoreillyarchitects.com</a> <a href="mailto:mail@brianoreillyarchitects.com">mail@brianoreillyarchitects.com</a>	APPROVED PLANNING NORTH (SIDE) ELEVATION	23.10.2017

These plans are project and site specific and shall only be used for their intended purpose unless otherwise permitted by written consent of Brian O'Reilly Architects.  
 All dimensions shown are indicative and must be double checked on site by the contractor. Any inconsistencies found must be reported to Brian O'Reilly Architects.  
 DO NOT SCALE FROM THE DRAWINGS.

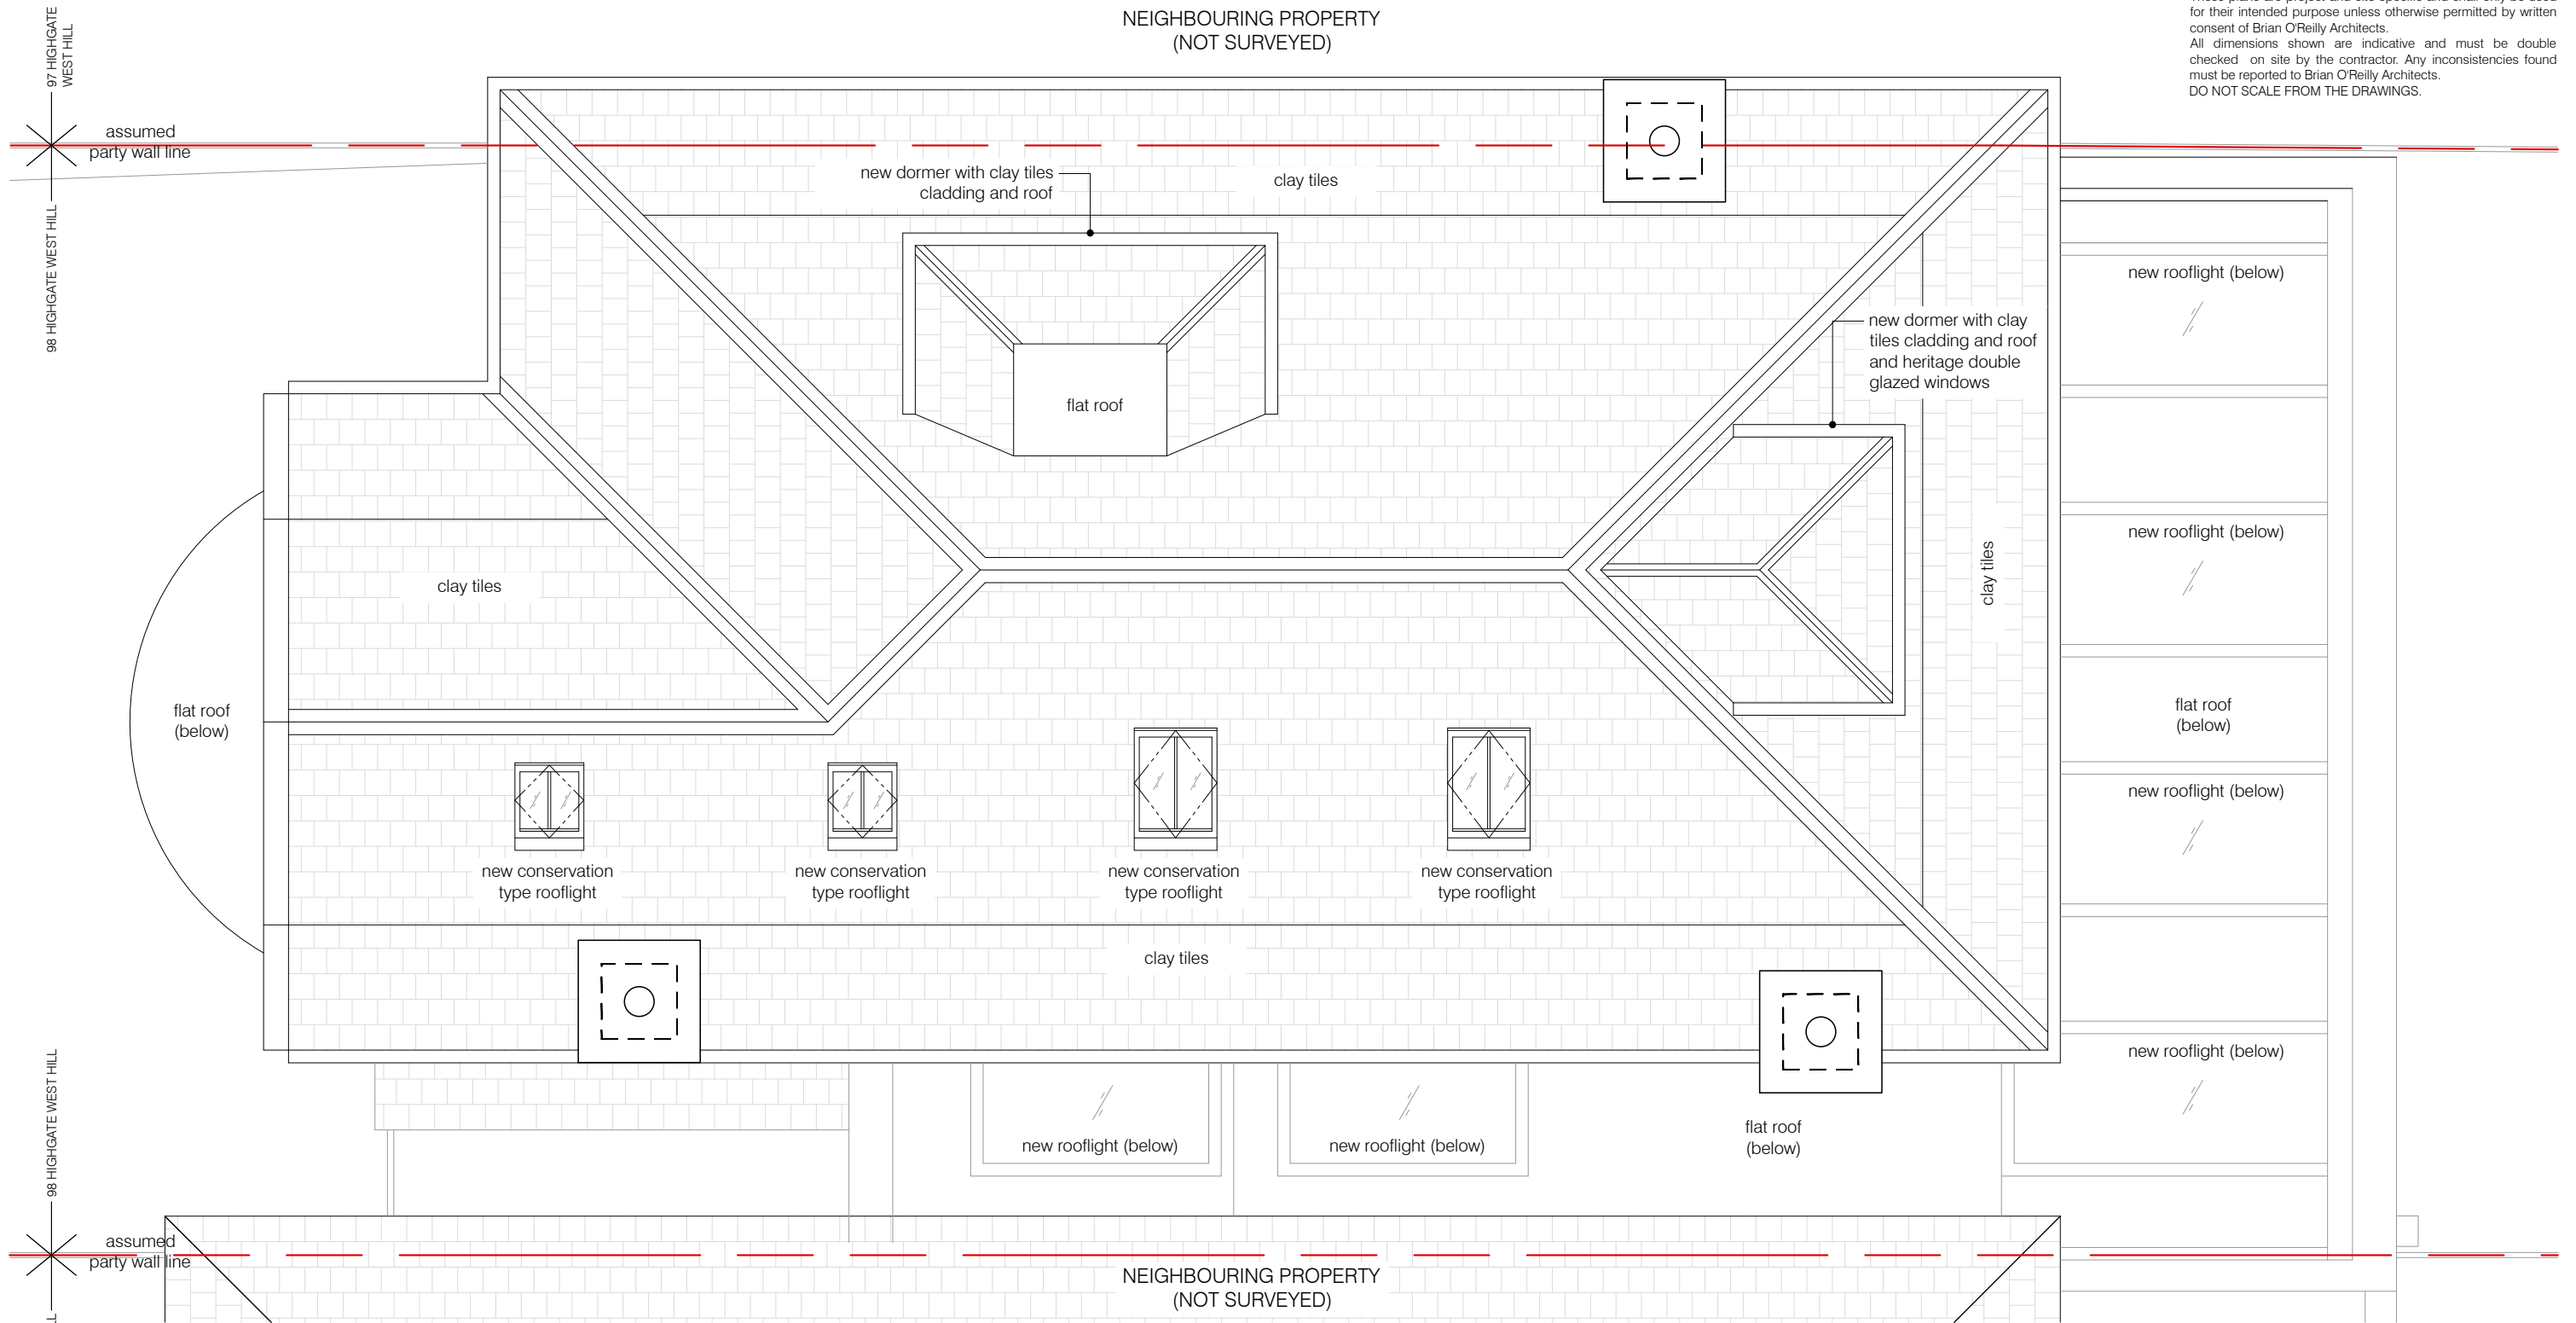

01 APPROVED PLANNING ROOF PLAN  
 scale 1:50

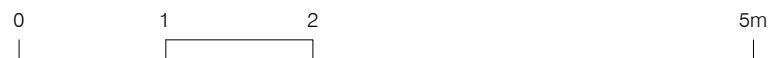

project  
 98 HIGHGATE WEST HILL N6 6NR  
**BRIAN O'REILLY ARCHITECTS**  
 31 Oval Road, London, NW1 7EA +44 (0)20 7267 1184  
 www.brianoreillyarchitects.com mail@brianoreillyarchitects.com

status / number  
 planning / 442-104-P  
 drawing  
 APPROVED PLANNING  
 ROOF PLAN  
 scale  
 1:50 @ A3  
 date  
 23.10.2017