


- KEY MATERIALS
- ① Perimeter metal trim angle; PPC RAL 7016
  - ② Cut out metal lettering sign with integrated lighting to detail
  - ③ Cut out metal lettering sign to detail
  - ④ Concrete effect large format tiles
  - ⑤ Integrated strip light at skirting level
  - ⑥ New tiling to stairs with colour contrasting (slip resistant nosing)
  - ⑦ Ceiling soffit, metal panel RAL 7016
  - ⑧ Existing double glazed doors
  - ⑨ Access control fittings

NOTE :  
 Drawings are based on Maltby area survey. All Information on drawing are purely indicative. The position of doors, windows, structures, chimneys, walls, stairs and lifts etc are for reference only.  
 Drawing will be updated upon further detailed measurements.


**1** PROPOSED ENTRANCE GROUND FLOOR PLAN  
 scale: 1:50 (A3)

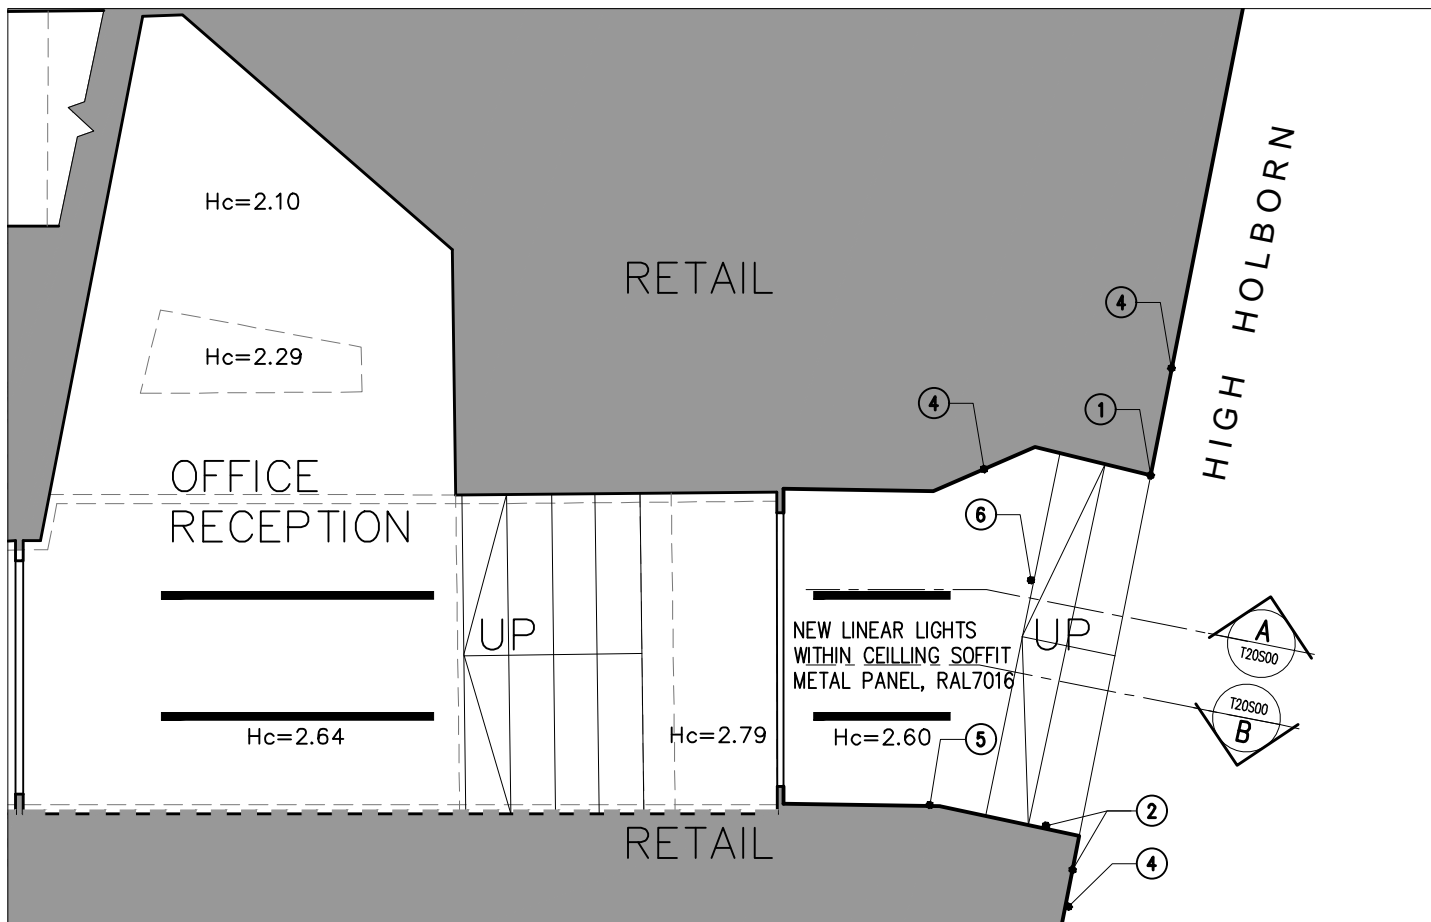

**2** PROPOSED ENTRANCE GROUND REFLECTED CEILING PLAN  
 scale: 1:50 (A3)

**Rolfe Judd**  
 Architecture Planning Interiors  
 Old Church Court, Claylands Road, The Oval, London SW8 1NZ  
 T 020 7556 1500  
 www.rolfe-judd.co.uk

NOTES  
 Copyright Rolfe Judd Ltd  
 1 The Contractor must check and confirm all dimensions  
 2 All discrepancies must be reported and resolved by the Architect before works commence  
 3 This drawing is not to be scaled  
 4 All work and materials to be in accordance with current applicable Statutory Legislation and to comply with all relevant Codes of Practice and British Standards

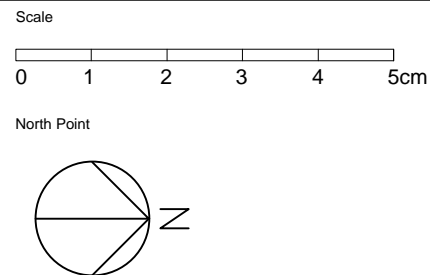

Rev continued

Date  
 Revision  
 1A Issued for Planning

Date  
 24/04/20

Client  
 Sheet Street  
 Apriose

Project  
 Kingsbourne House Entrance  
 229-232 High Holborn

Drawing  
 Office Main Entrance  
 Proposed Plan

RJ Ref	Scale (A3)	Status	Revision
6303	1:50	Information	1A
Drawing Number <b>T20P00</b>			
G:\6303\T_Series\T20\T20P00			