




55-57 NETHERHALL GARDENS  
ELEVATION ONE




85.000 Metres A.O.D.

55-57 NETHERHALL GARDENS  
ELEVATION THREE

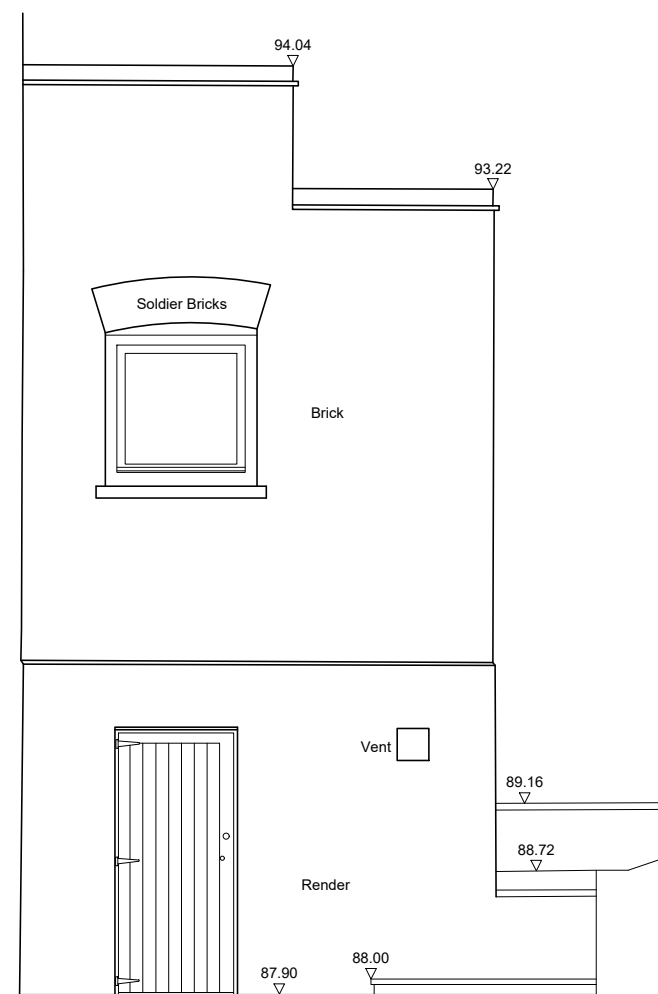


85.000 Metres A.O.D.

55-57 NETHERHALL GARDENS  
ELEVATION TWO

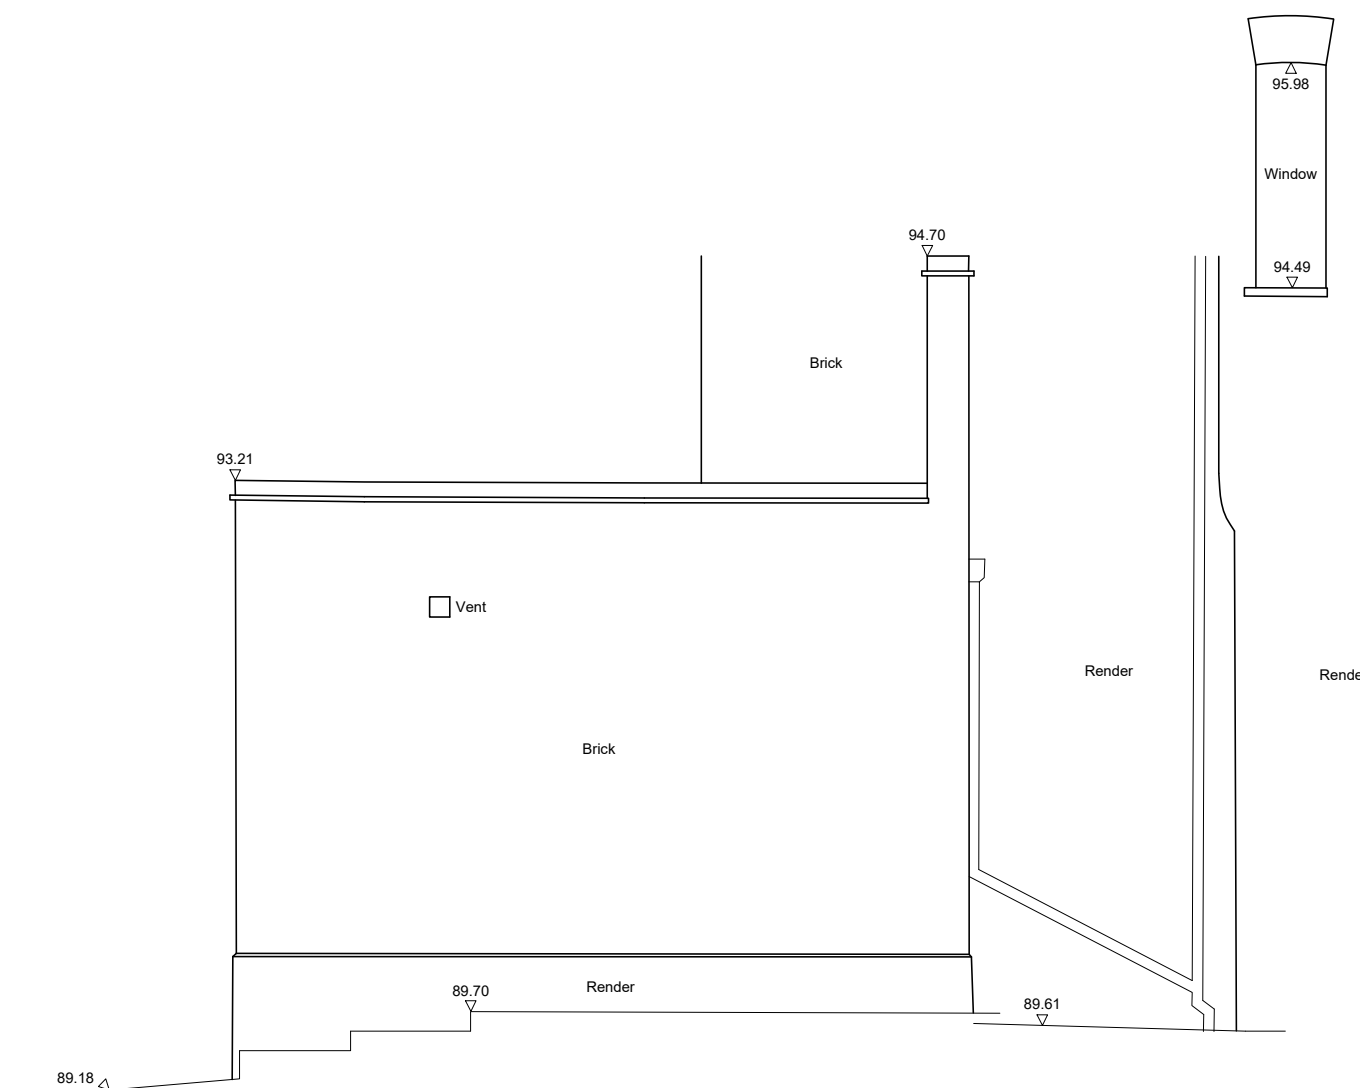

85.000 Metres A.O.D

55-57 NETHERHALL GARDENS  
ELEVATION FOUR

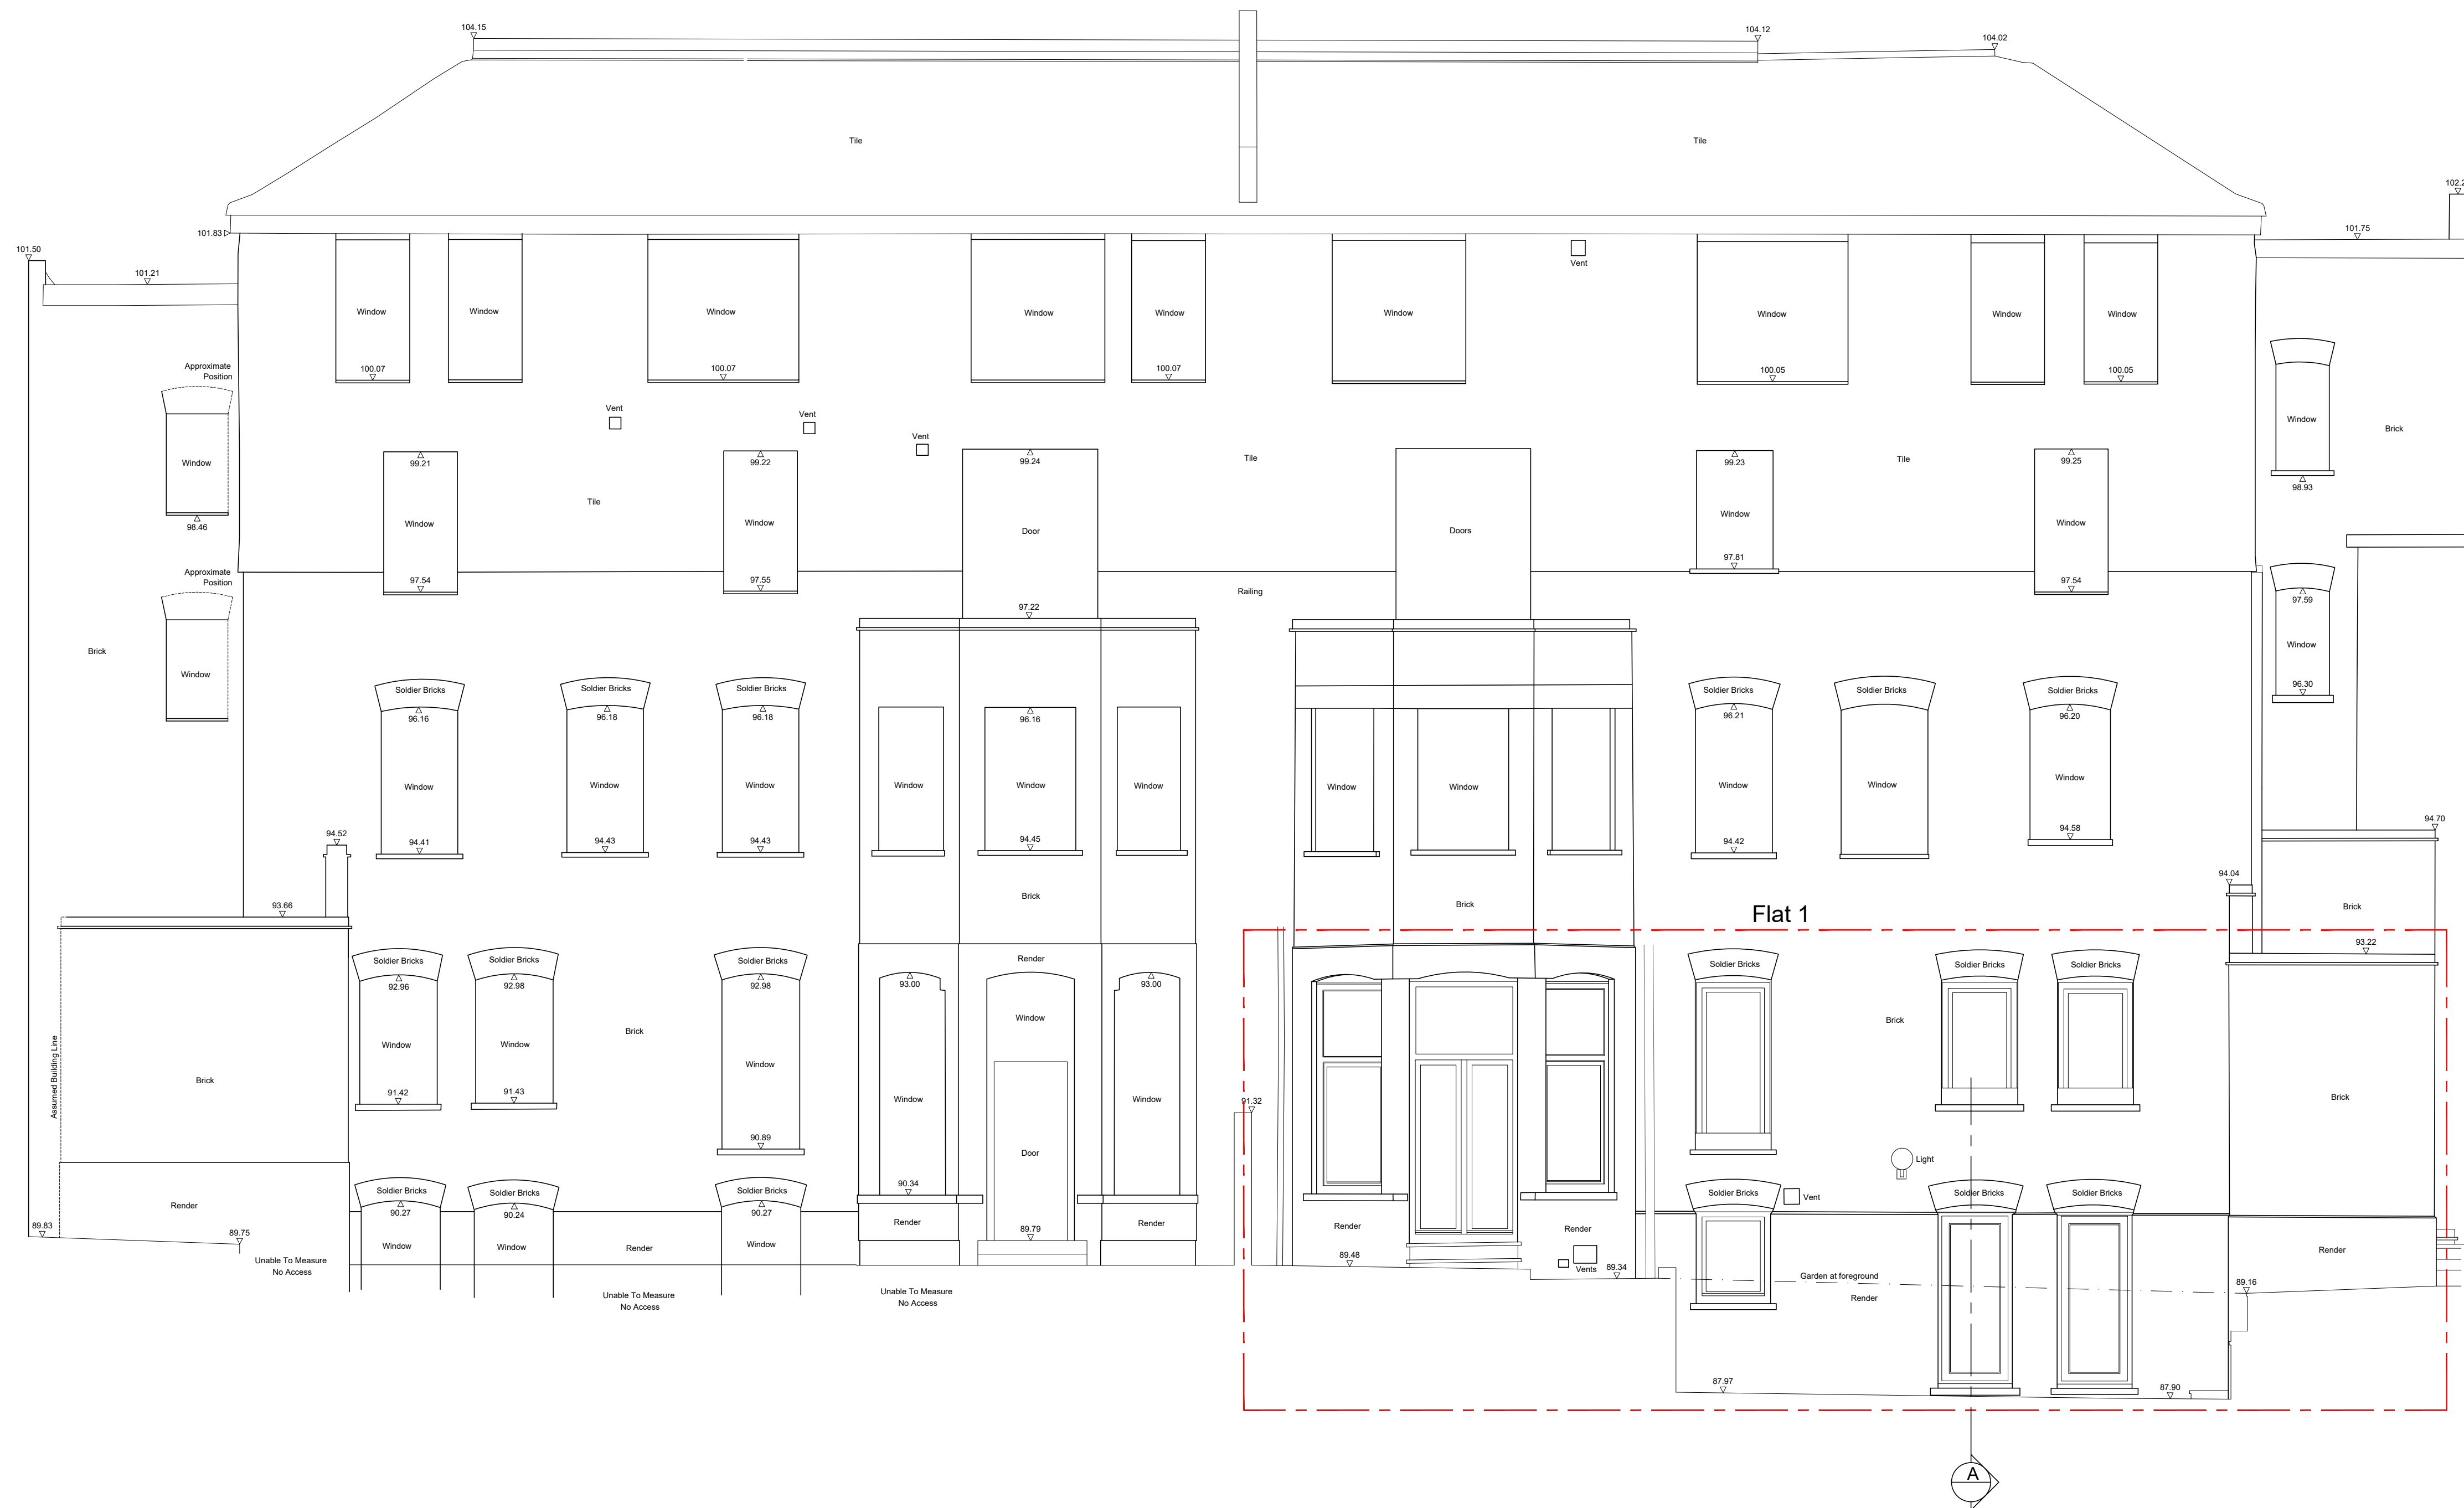


85.000 Metres A.O.D.

## NOTES

- 1 LEVELS ARE RELATED TO ORDNANCE SURVEY BY GPS OBSERVATION.
- 2 SURVEY HAS BEEN CARRIED OUT TO AN ACCURACY COMMENSURATE WITH A 1:50 SCALE DRAWING.

## ELEVATION PLAN

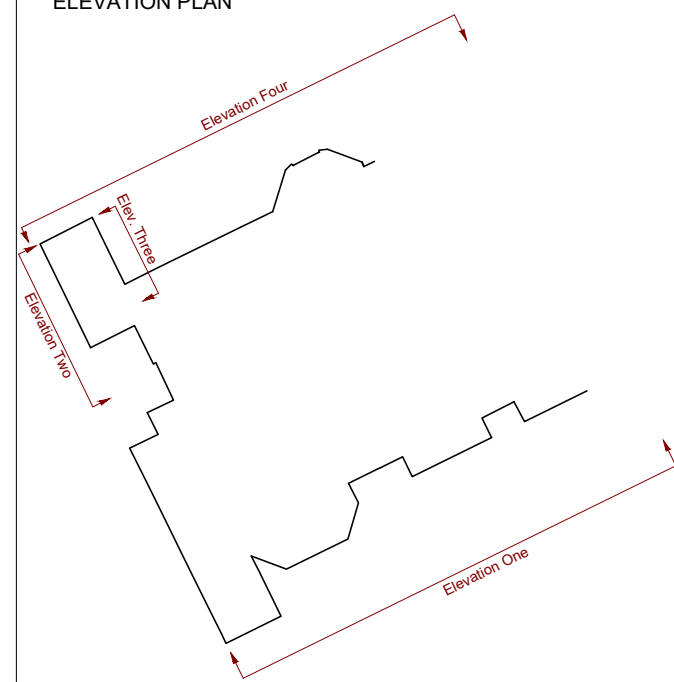

NO.	DATE	DETAILS

## REVISIONS




tel: 01494 718453  
fax: 01494 717576  
e-mail: [admin.office@kndsurveys.com](mailto:admin.office@kndsurveys.com)

CLEMENTINE & ZACHARIE SABBAN  
5 REGENTS COURT  
92 RANDOLPH AVENUE  
LONDON  
W9 1BG

08 TITLE  
FLAT ONE  
55-57 NETHERHALL GARDENS  
LONDON  
NW3 5RH

DRAWING TITLE


### ELEVATIONS

DRAWING No. A2620 - E	DRAWN BY MTP / JD	DATE 28 JAN 2010
SURVEYED BY MTP / JD		SCALE 1:500



55-57 NETHERHALL GARDENS  
FLAT ONE - GROUND FLOOR PLAN

Fixing  
Point B

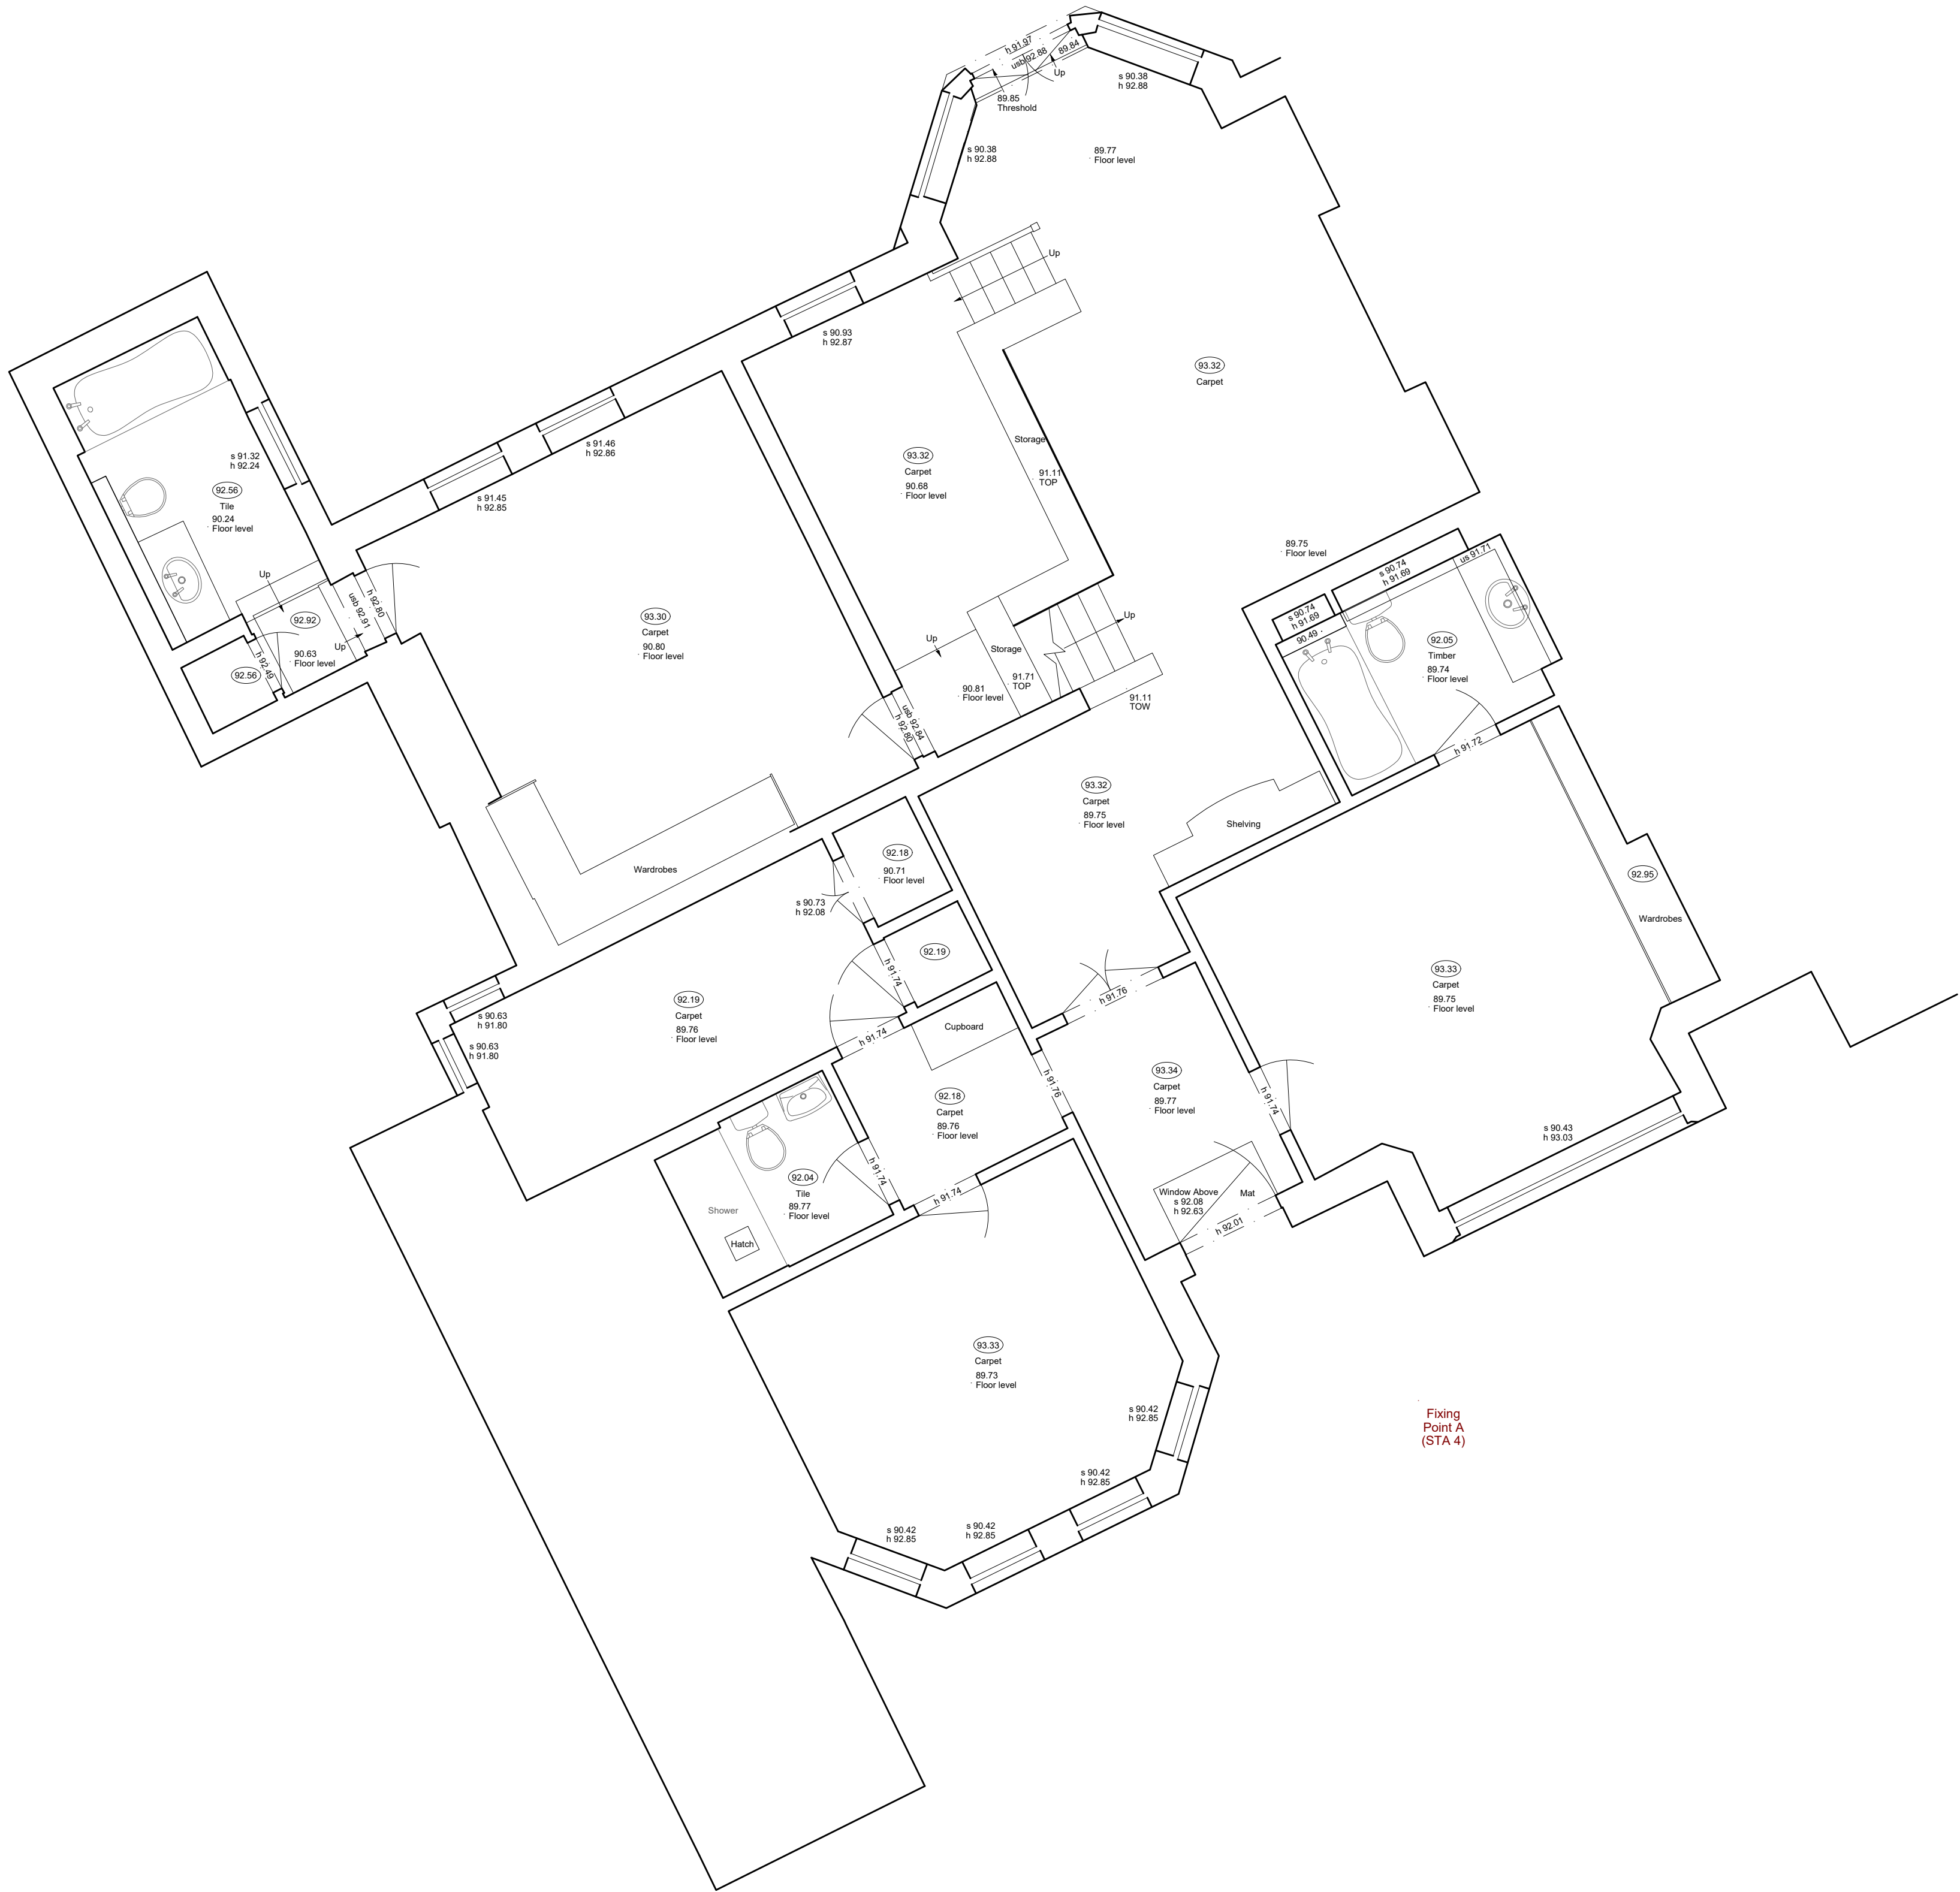

Fixing  
Point A  
(STA 4)

NOTES

- LEVELS ARE RELATED TO ORDNANCE SURVEY  
BY GPS OBSERVATION.
- SURVEY HAS BEEN CARRIED OUT TO AN  
ACCURACY COMMENSURATE WITH A 1:50  
SCALE DRAWING.

ABBREVIATION LIST


AC	AIR CONDITIONING VENTS OR EQUIPMENT
ASP	BEAM SPRING LEVEL
BSU	BEAM SLOPES UP
CSP	CEILING SPRING LEVEL
CSU	CEILING SLOPES UP
DP	DOUBLE PLUG
ELS	EMERGENCY LIGHT SWITCH
EP	ELECTRIC POINT
ESM	ELECTRIC SWITCH MACHINE
FA	FIRE ALARM
FL	FLOOR LEVEL
FS	FUSED ELECTRIC SWITCH
JB	JUNCTION BOX
L	LIGHT
LCB	LIFT CALL BUTTON
LS	LIGHT SWITCH
SP	SINGLE PLUG
TOB	TOP OF BOXING
TOW	TOP OF WALL
WL	WALL LIGHT
s 1.00	SILL LEVEL
h 1.00	HEAD LEVEL
usa 1.00	LEVEL OF UNDERSIDE OF ARCH
usd 1.00	LEVEL OF UNDERSIDE OF BEAM
usd 1.00	LEVEL OF UNDERSIDE OF DUCTING
usp 1.00	LEVEL OF UNDERSIDE OF PIPE
us 1.00	UNDERSIDE LEVEL

(20.00) SOLID CEILING LEVEL

(20.00) FALSE CEILING LEVEL

1	07.02.20	Ceiling Annotations amended
NO.	DATE	DETAILS

REVISIONS



74 WATCHET LANE  
HOLMER GREEN  
HIGH WYCOMBE  
BUCKINGHAMSHIRE  
HP15 6UG

Tel: 01494 718453  
Fax: 01494 717576  
e-mail: admin.office@kndsveys.com

CLIENT

CLEMENTINE & ZACHARIE SABBAN  
5 REGENTS COURT  
92 RANDOLPH AVENUE  
LONDON  
W9 1BG

JOB TITLE

FLAT ONE  
55-57 NETHERHALL GARDENS  
LONDON  
NW3 5RH


DRAWING TITLE

GROUND FLOOR PLAN



DRAWING No.	DRAWN BY	DATE
A2620 - G t1	JJF	28 JAN 2020
SURVEYED BY	SCALE	
JJF / JRD	1:50 A1 Sheet	

55-57 NETHERHALL GARDENS  
FLAT ONE - LOWER GROUND FLOOR PLAN

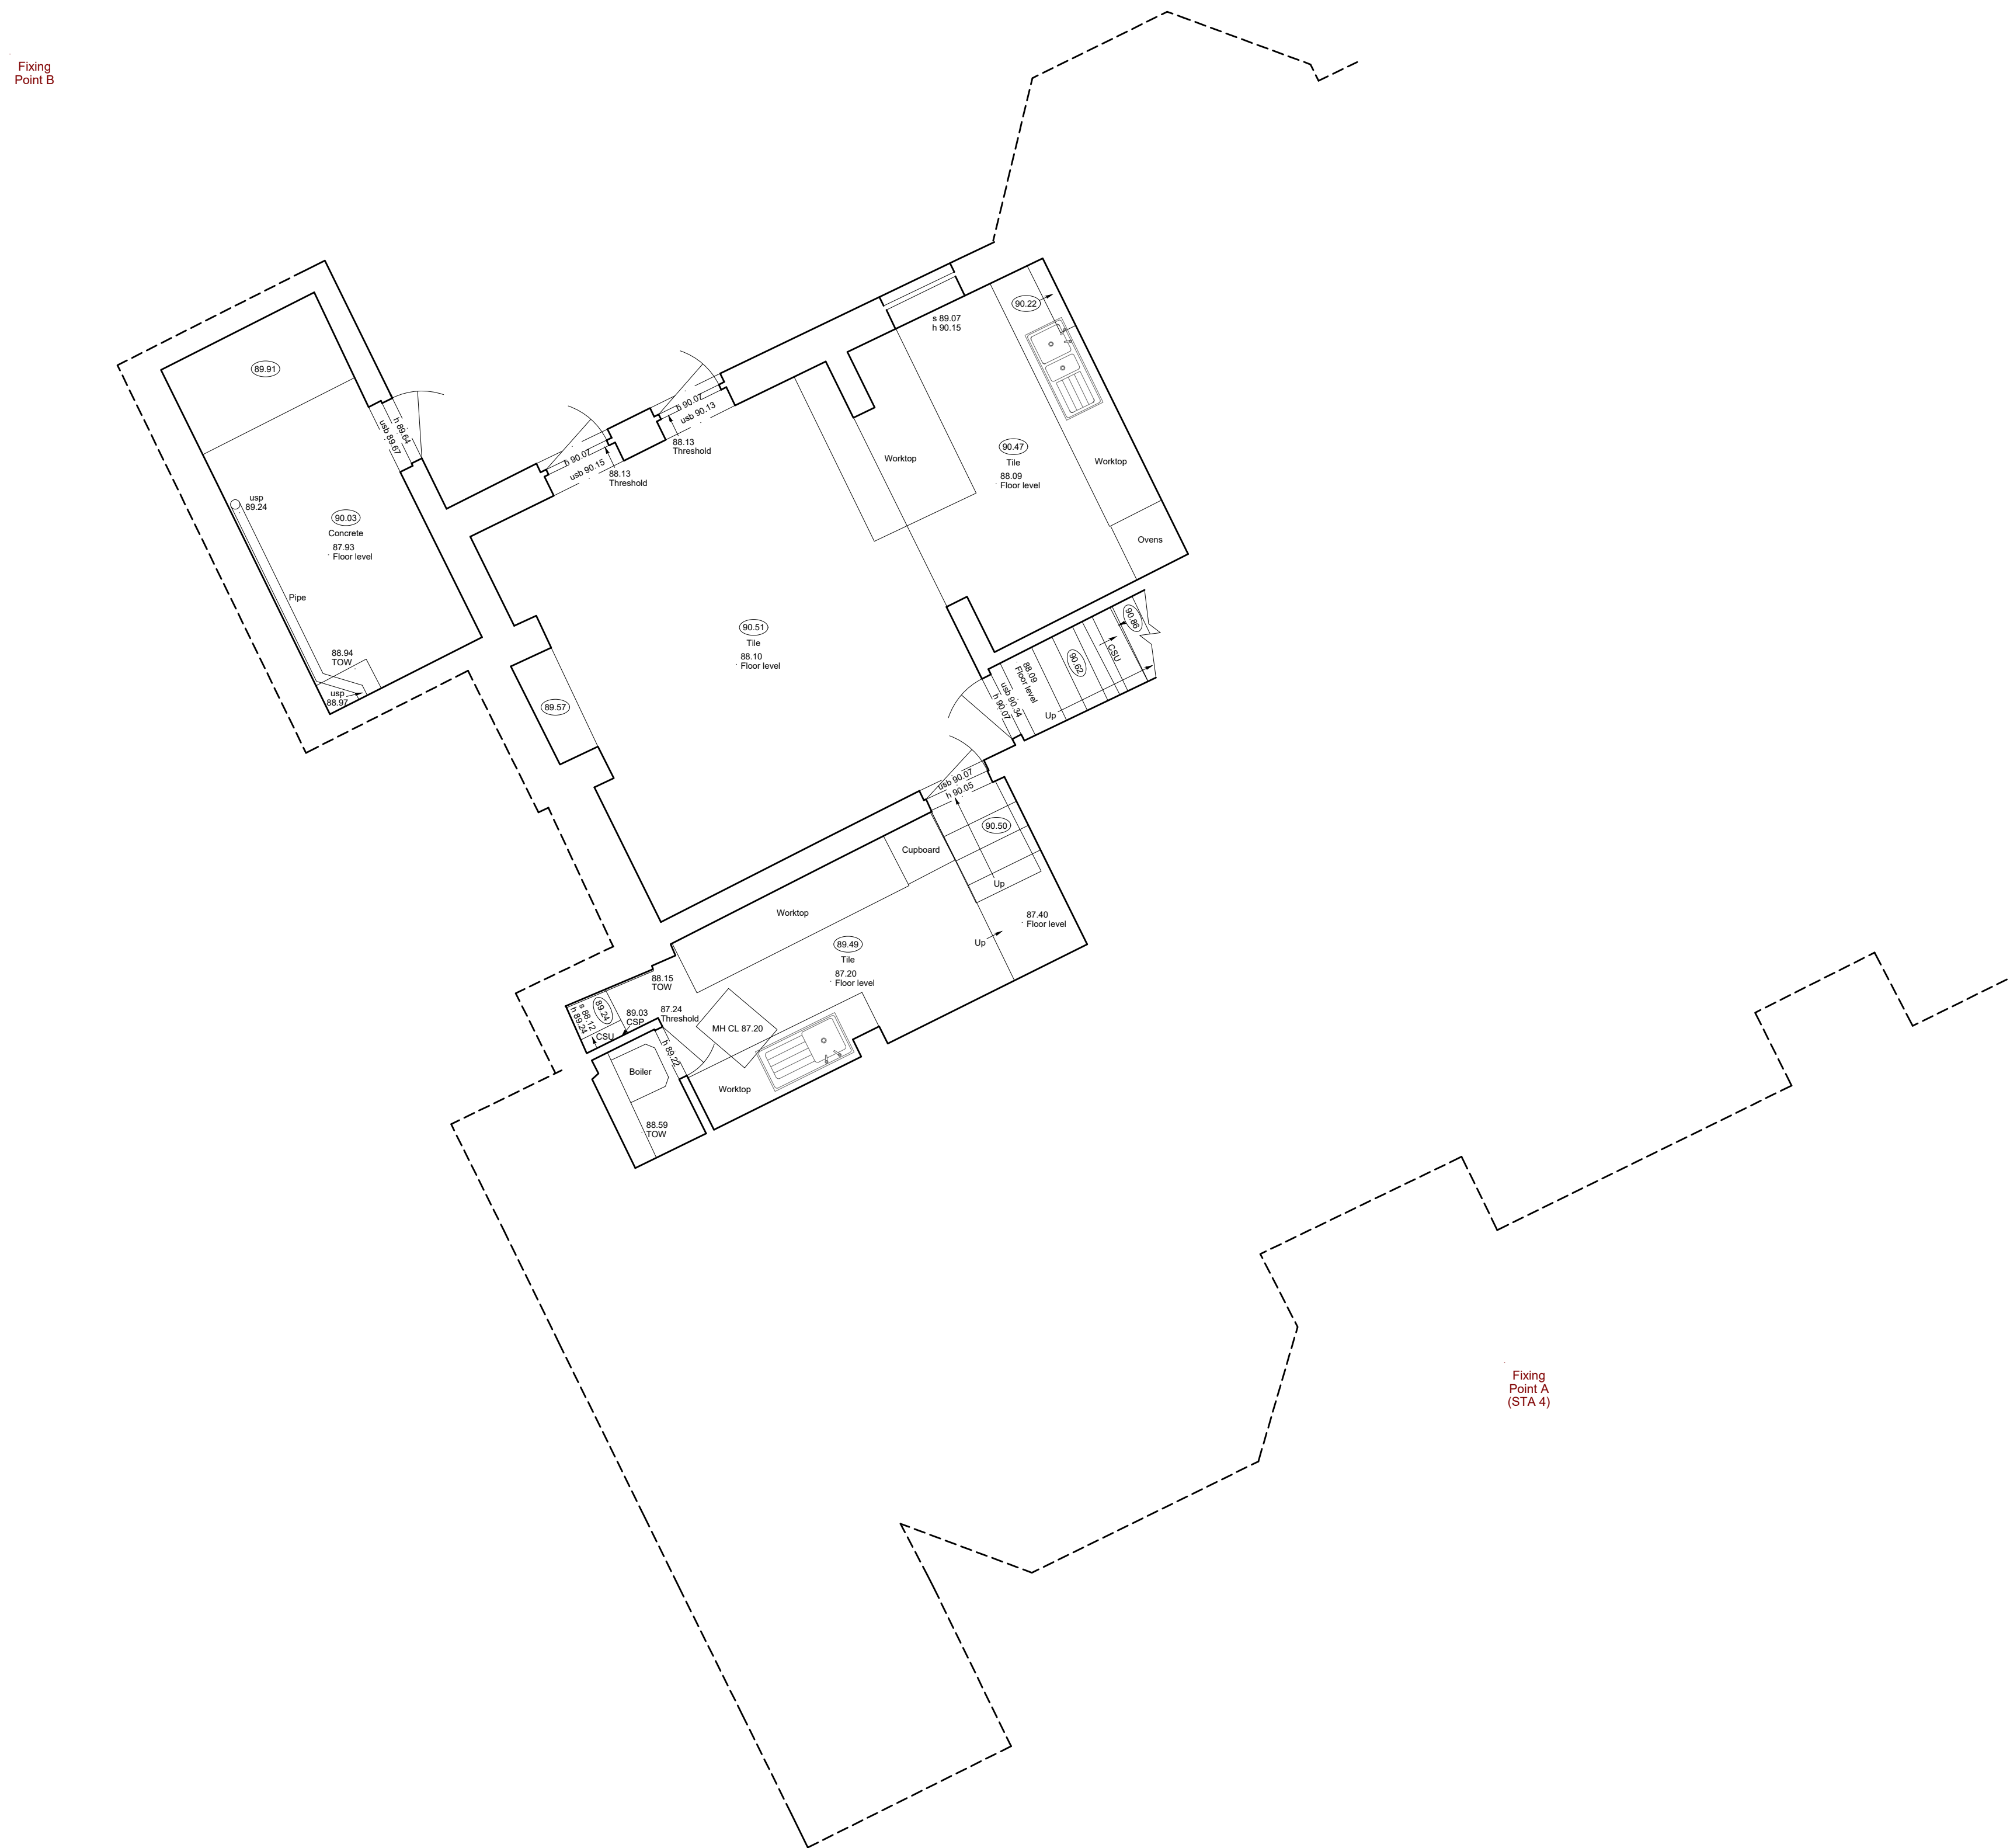

## NOTES

- 1 LEVELS ARE RELATED TO ORDNANCE SURVEY BY GPS OBSERVATION.
- 2 SURVEY HAS BEEN CARRIED OUT TO AN ACCURACY COMMENSURATE WITH A 1:50 SCALE DRAWING.

## ABBREVIATION LIST

AC	AIR CONDITIONING VENTS OR EQUIPMENT
BSP	BIRMINGHAM SPRING LEVEL
BSU	BIRMINGHAM SLOPE UP
CSP	CEILING SPRINGS LEVEL
CSU	CEILING SLOPE UP
DP	DOUBLE DIP
ELS	EMERGENCY LIGHT SWITCH
EP	ELECTRIC POINT
ESM	ELECTRIC SWITCH MACHINE
FA	FIRE ALARM
FL	FLOOR LEVEL
FS	FUSED ELECTRIC SWITCH
JB	JUNCTION BOX
L	LIGHT
LCB	LIFT CALL BUTTON
LS	LIGHT SWITCH
SP	SINGLE PLUG
TOB	TOP OF BOILING
TOW	TOP OF WALL
WL	WALL LIGHT
s 100	50' LEVEL
h 100	HEAD LEVEL
uwa 100	LEVEL OF UNDERSIDE OF ARCH
uwb 100	LEVEL OF UNDERSIDE OF BEAM
uwl 100	LEVEL OF UNDERSIDE OF DUCTING
uwp 100	LEVEL OF UNDERSIDE OF PIPE
us 100	UNDERSIDE LEVEL
200	SOLID CEILING LEVEL
200	FALSE CEILING LEVEL

NO.	DATE	DETAILS

## REVISIONS



## ENT


CLEMENTINE & ZACHARIE SABBAN  
5 REGENTS COURT  
92 RANDOLPH AVENUE  
LONDON  
W9 1BG


## 3 TITLE

FLAT ONE  
55-57 NETHERHALL GARDENS  
LONDON  
NW3 5RH

### DRAWING TITLE

LOWER GROUND FLOOR PLAN

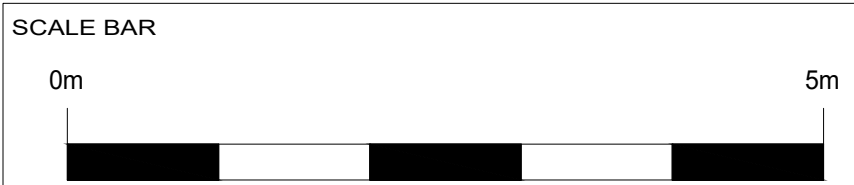

DRAWING No. A2620 - LG	DRAWN BY JJF	DATE 28 JAN 2020
REVIEWED BY JJF / JRD		SCALE 1:50 A1 Sheet