

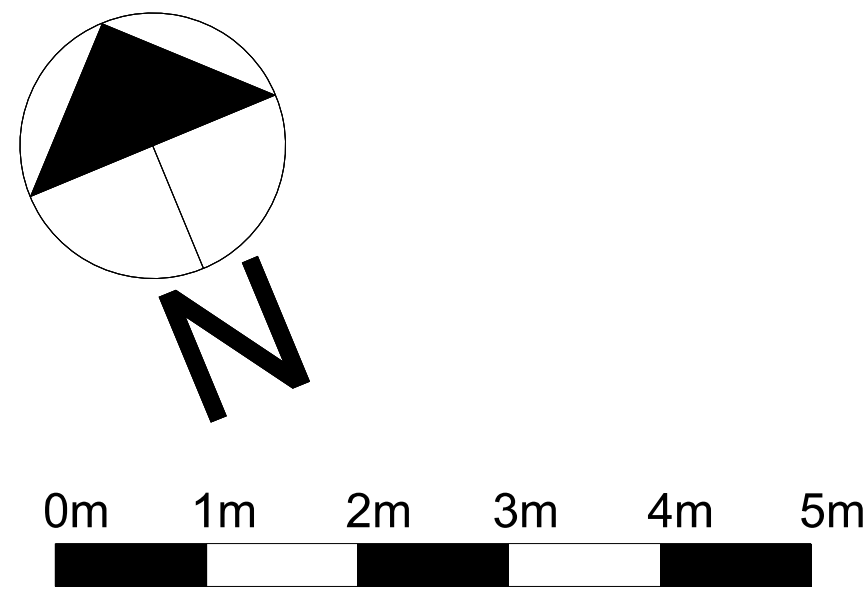
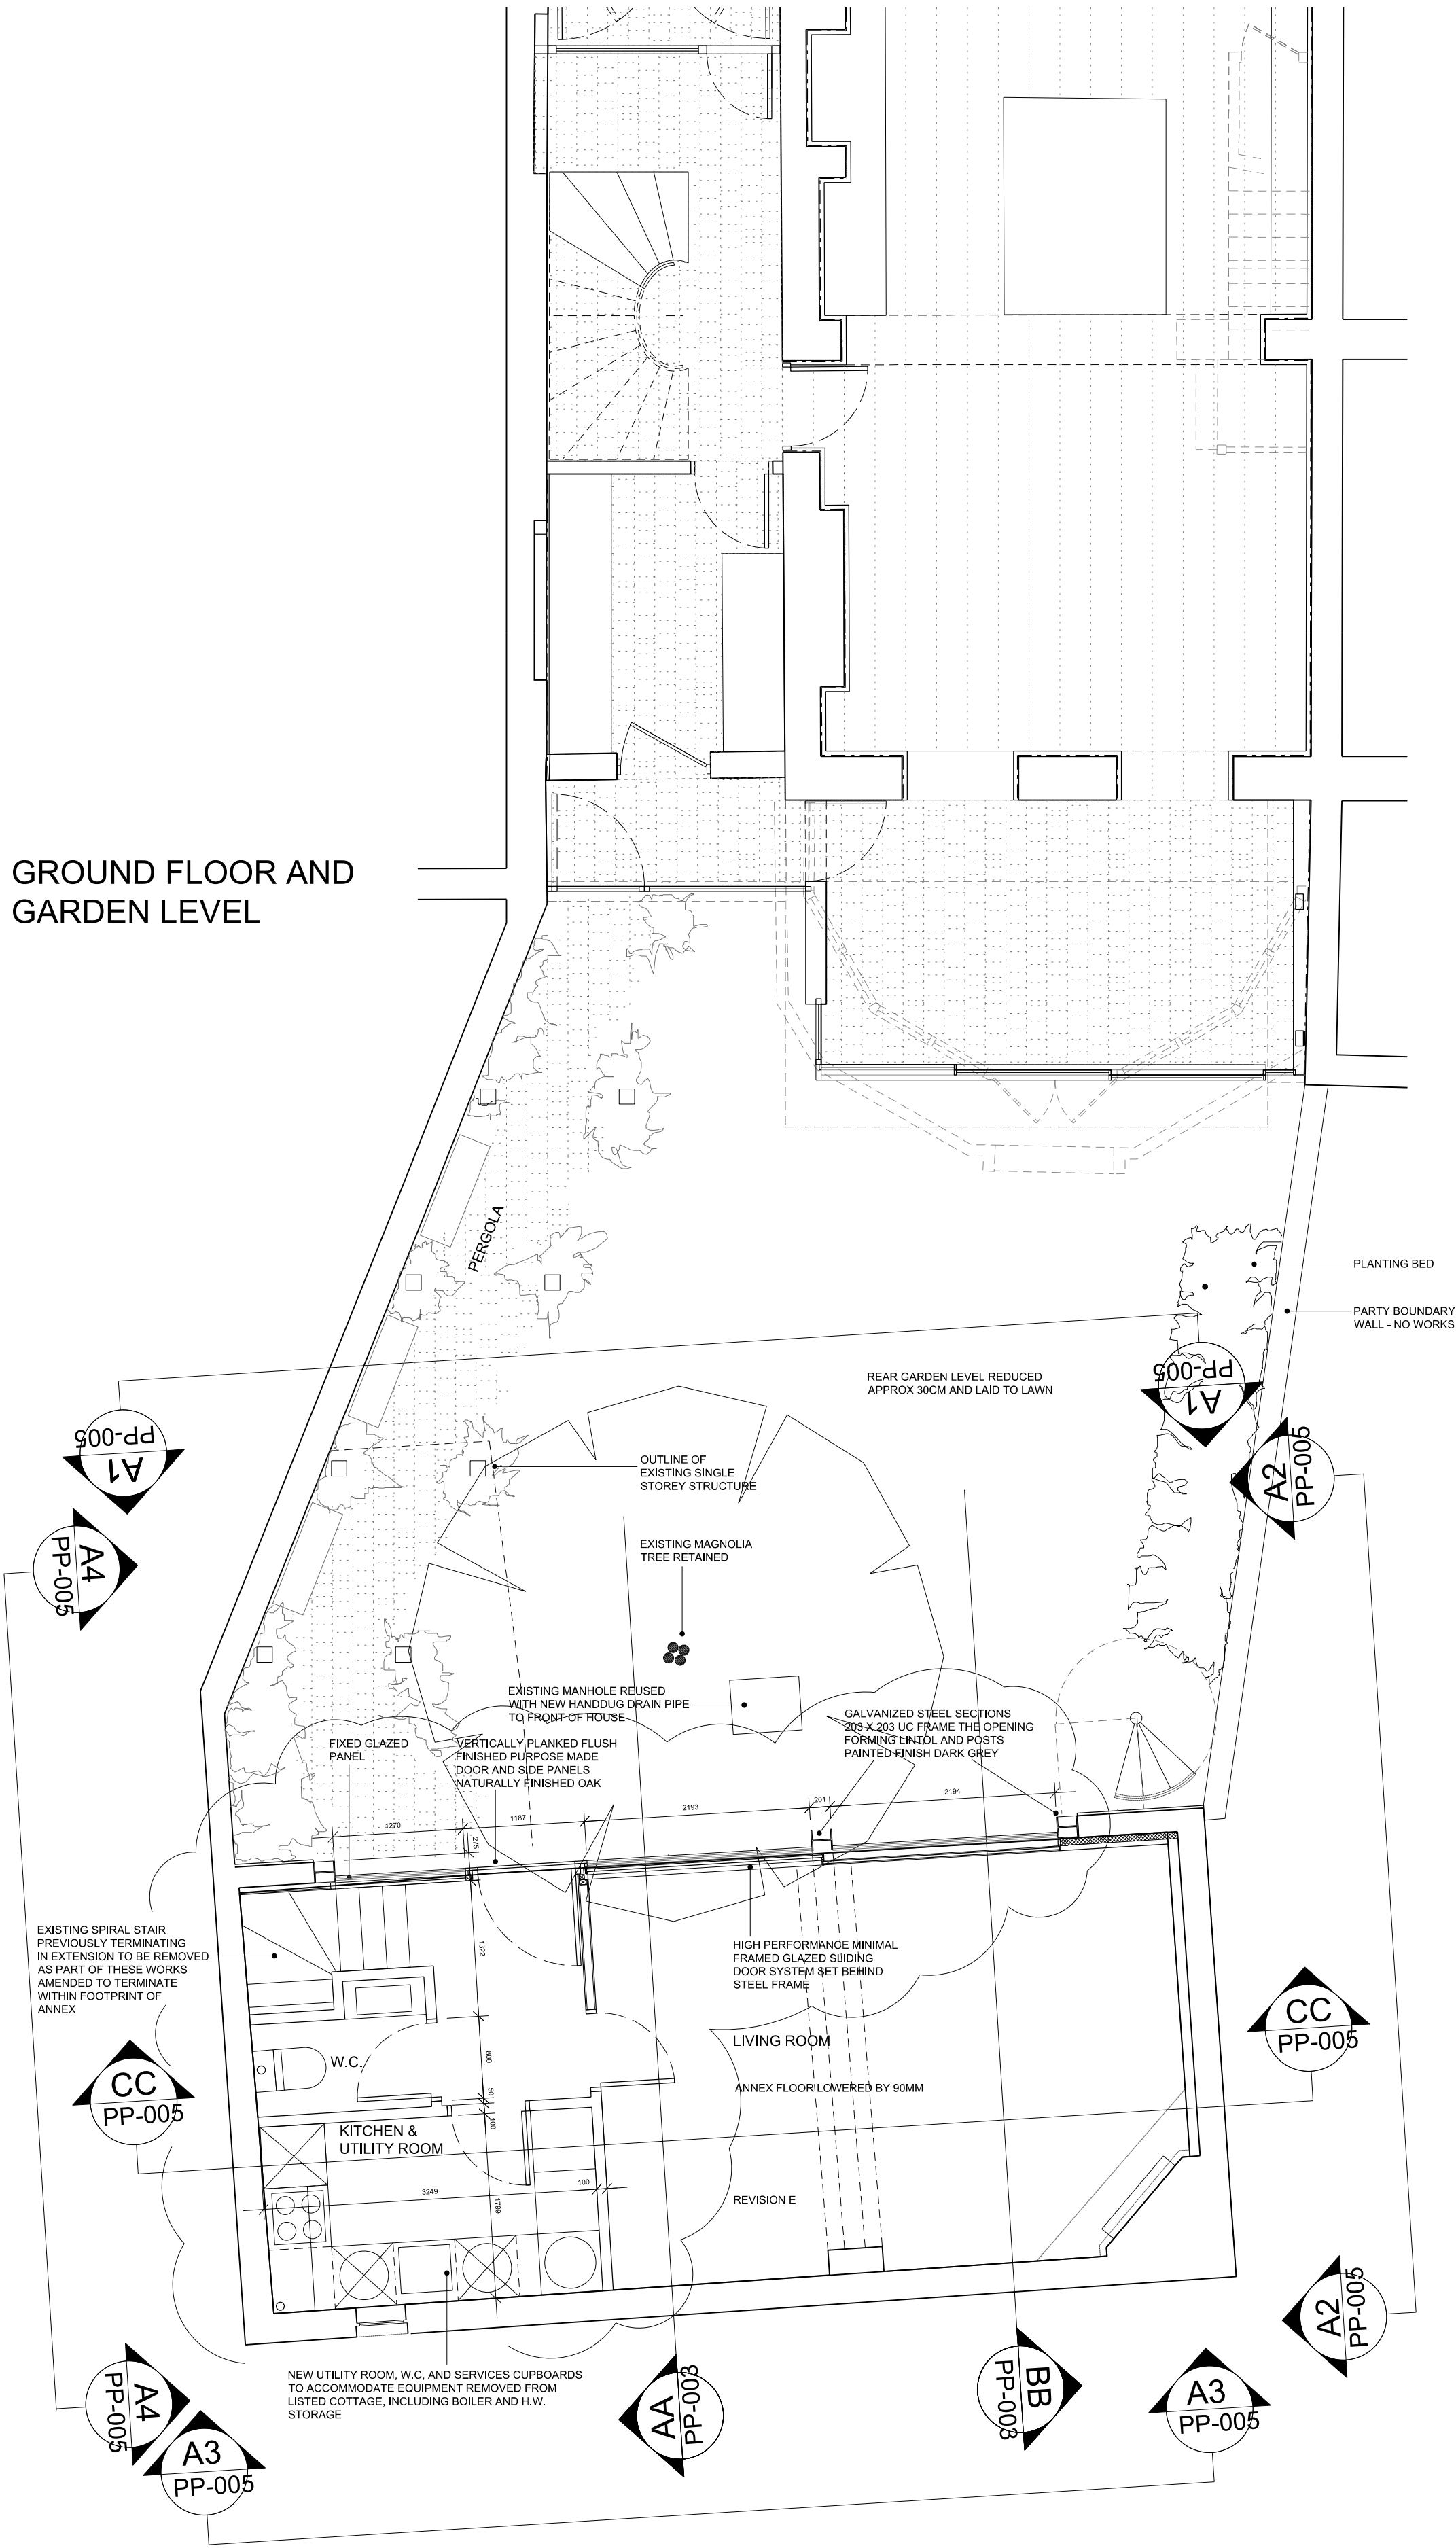



GROUND FLOOR AND GARDEN LEVEL

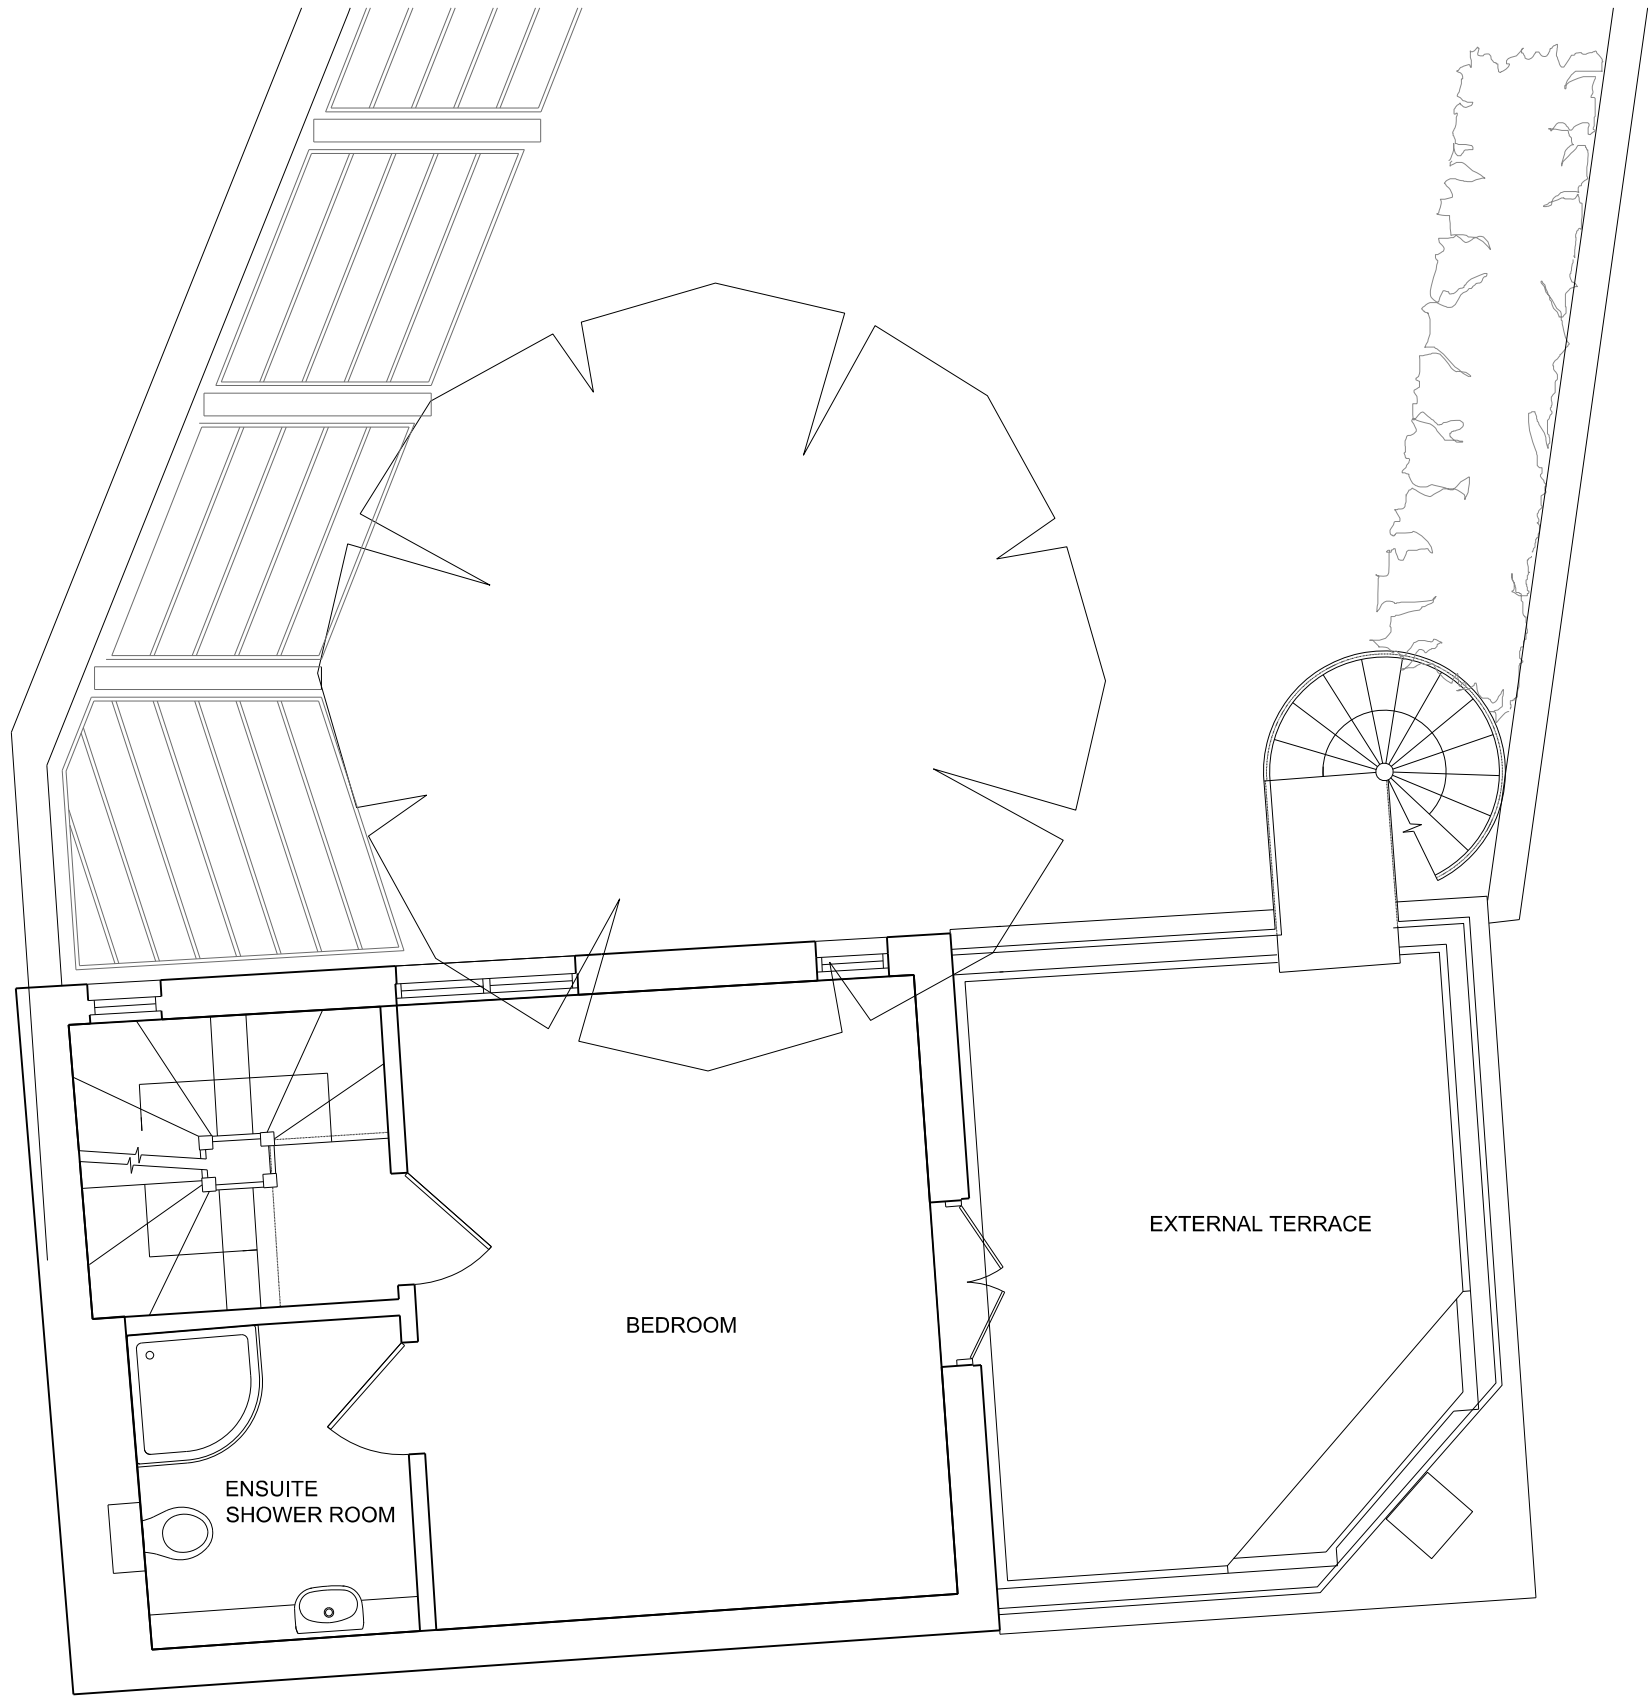

ANNEX ROOF PLAN

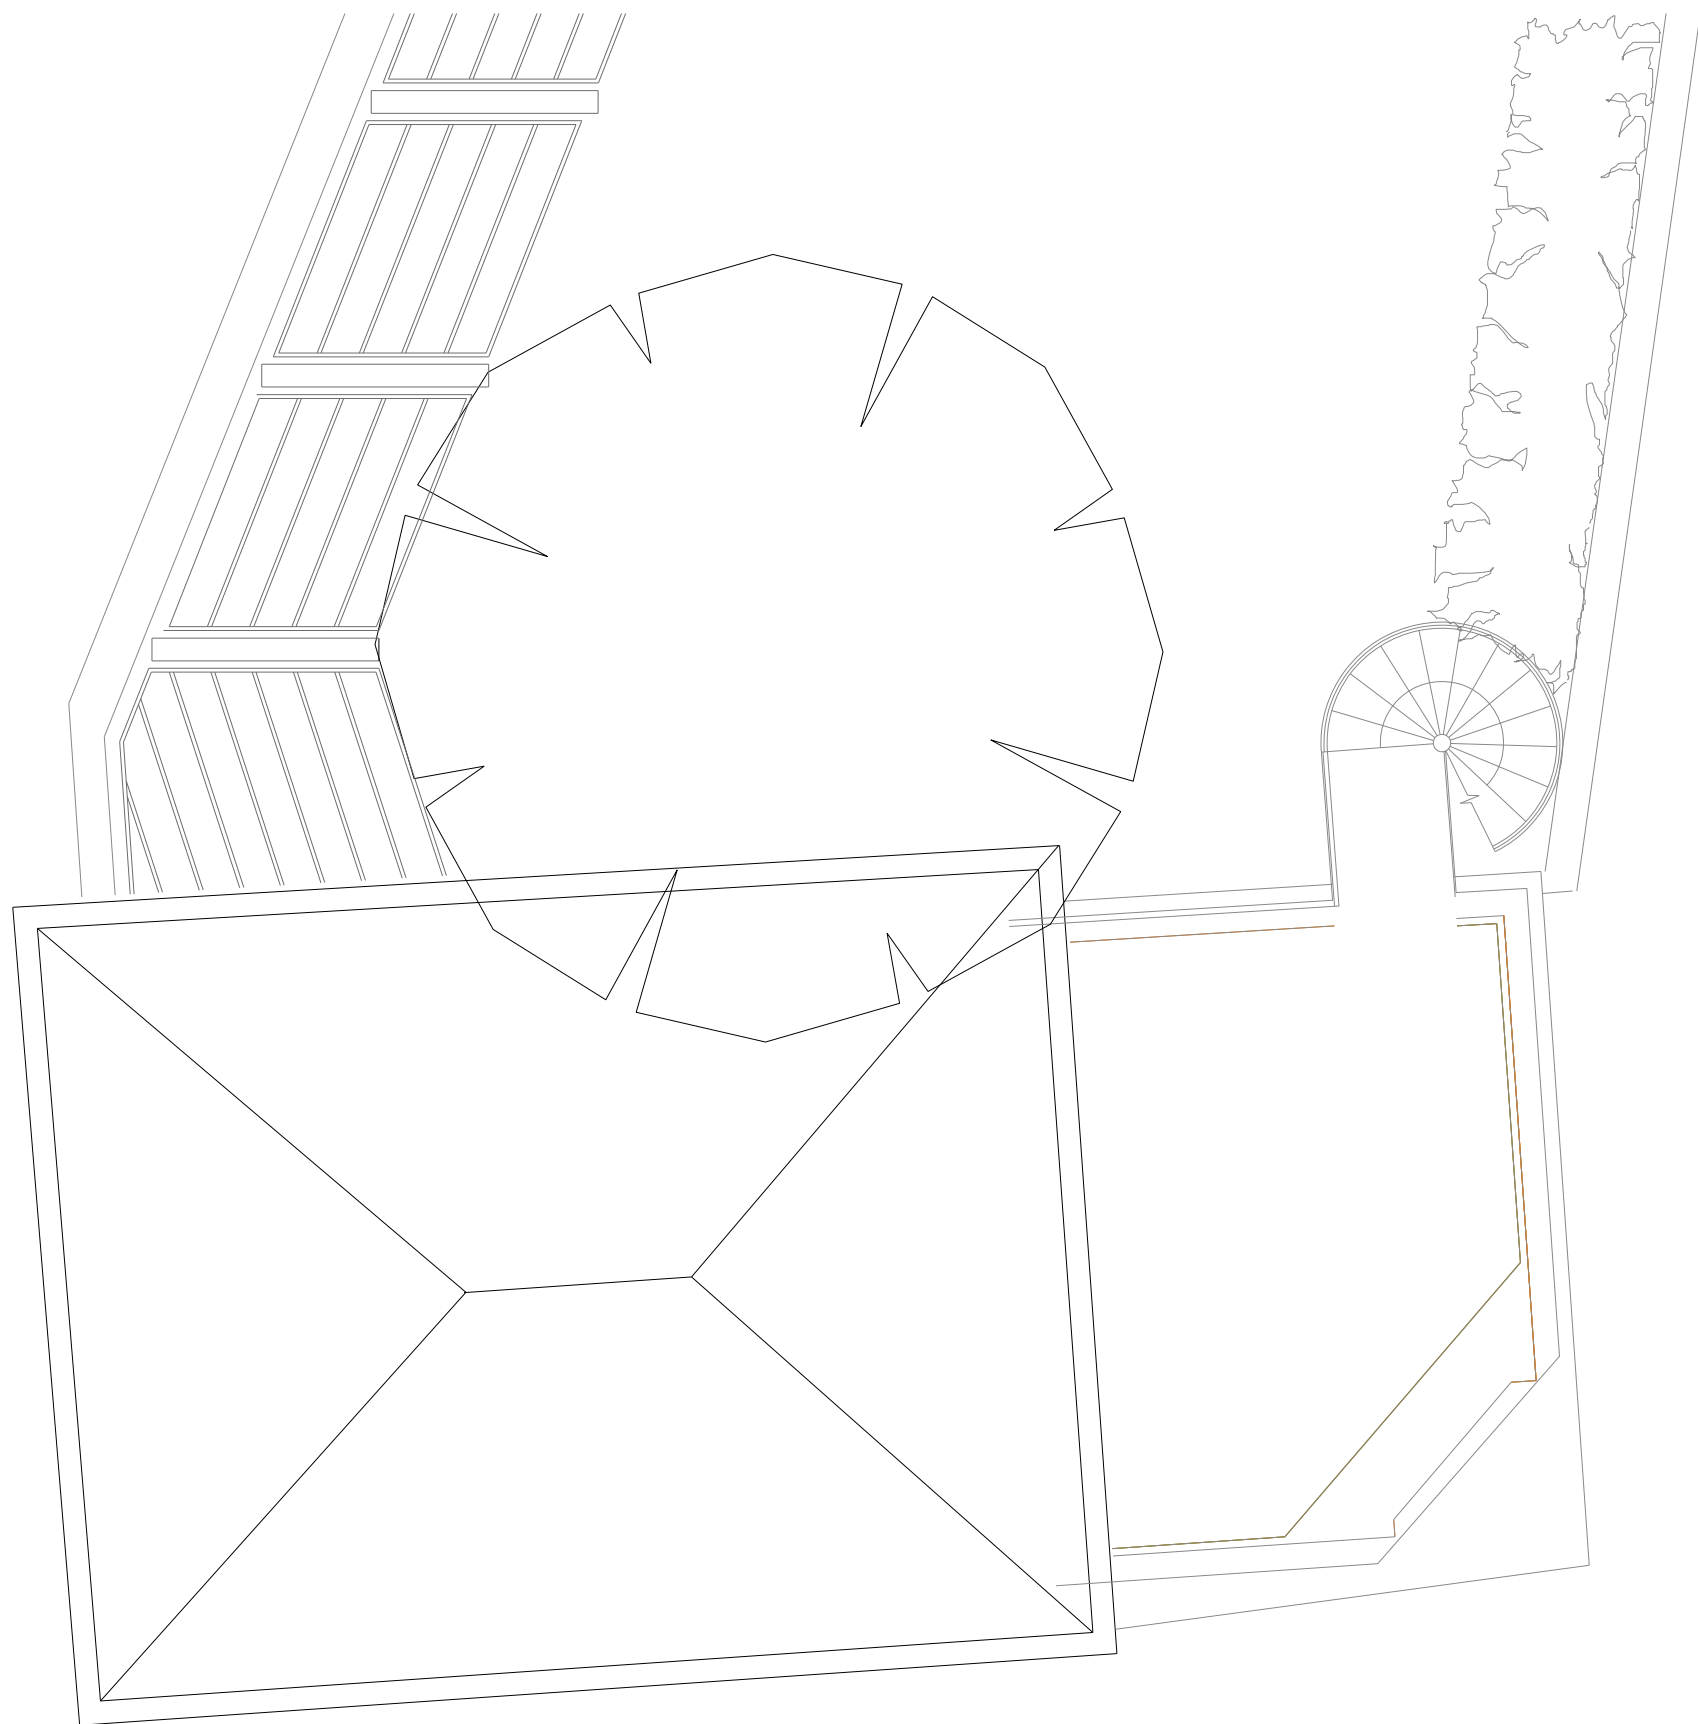

FIRST FLOOR

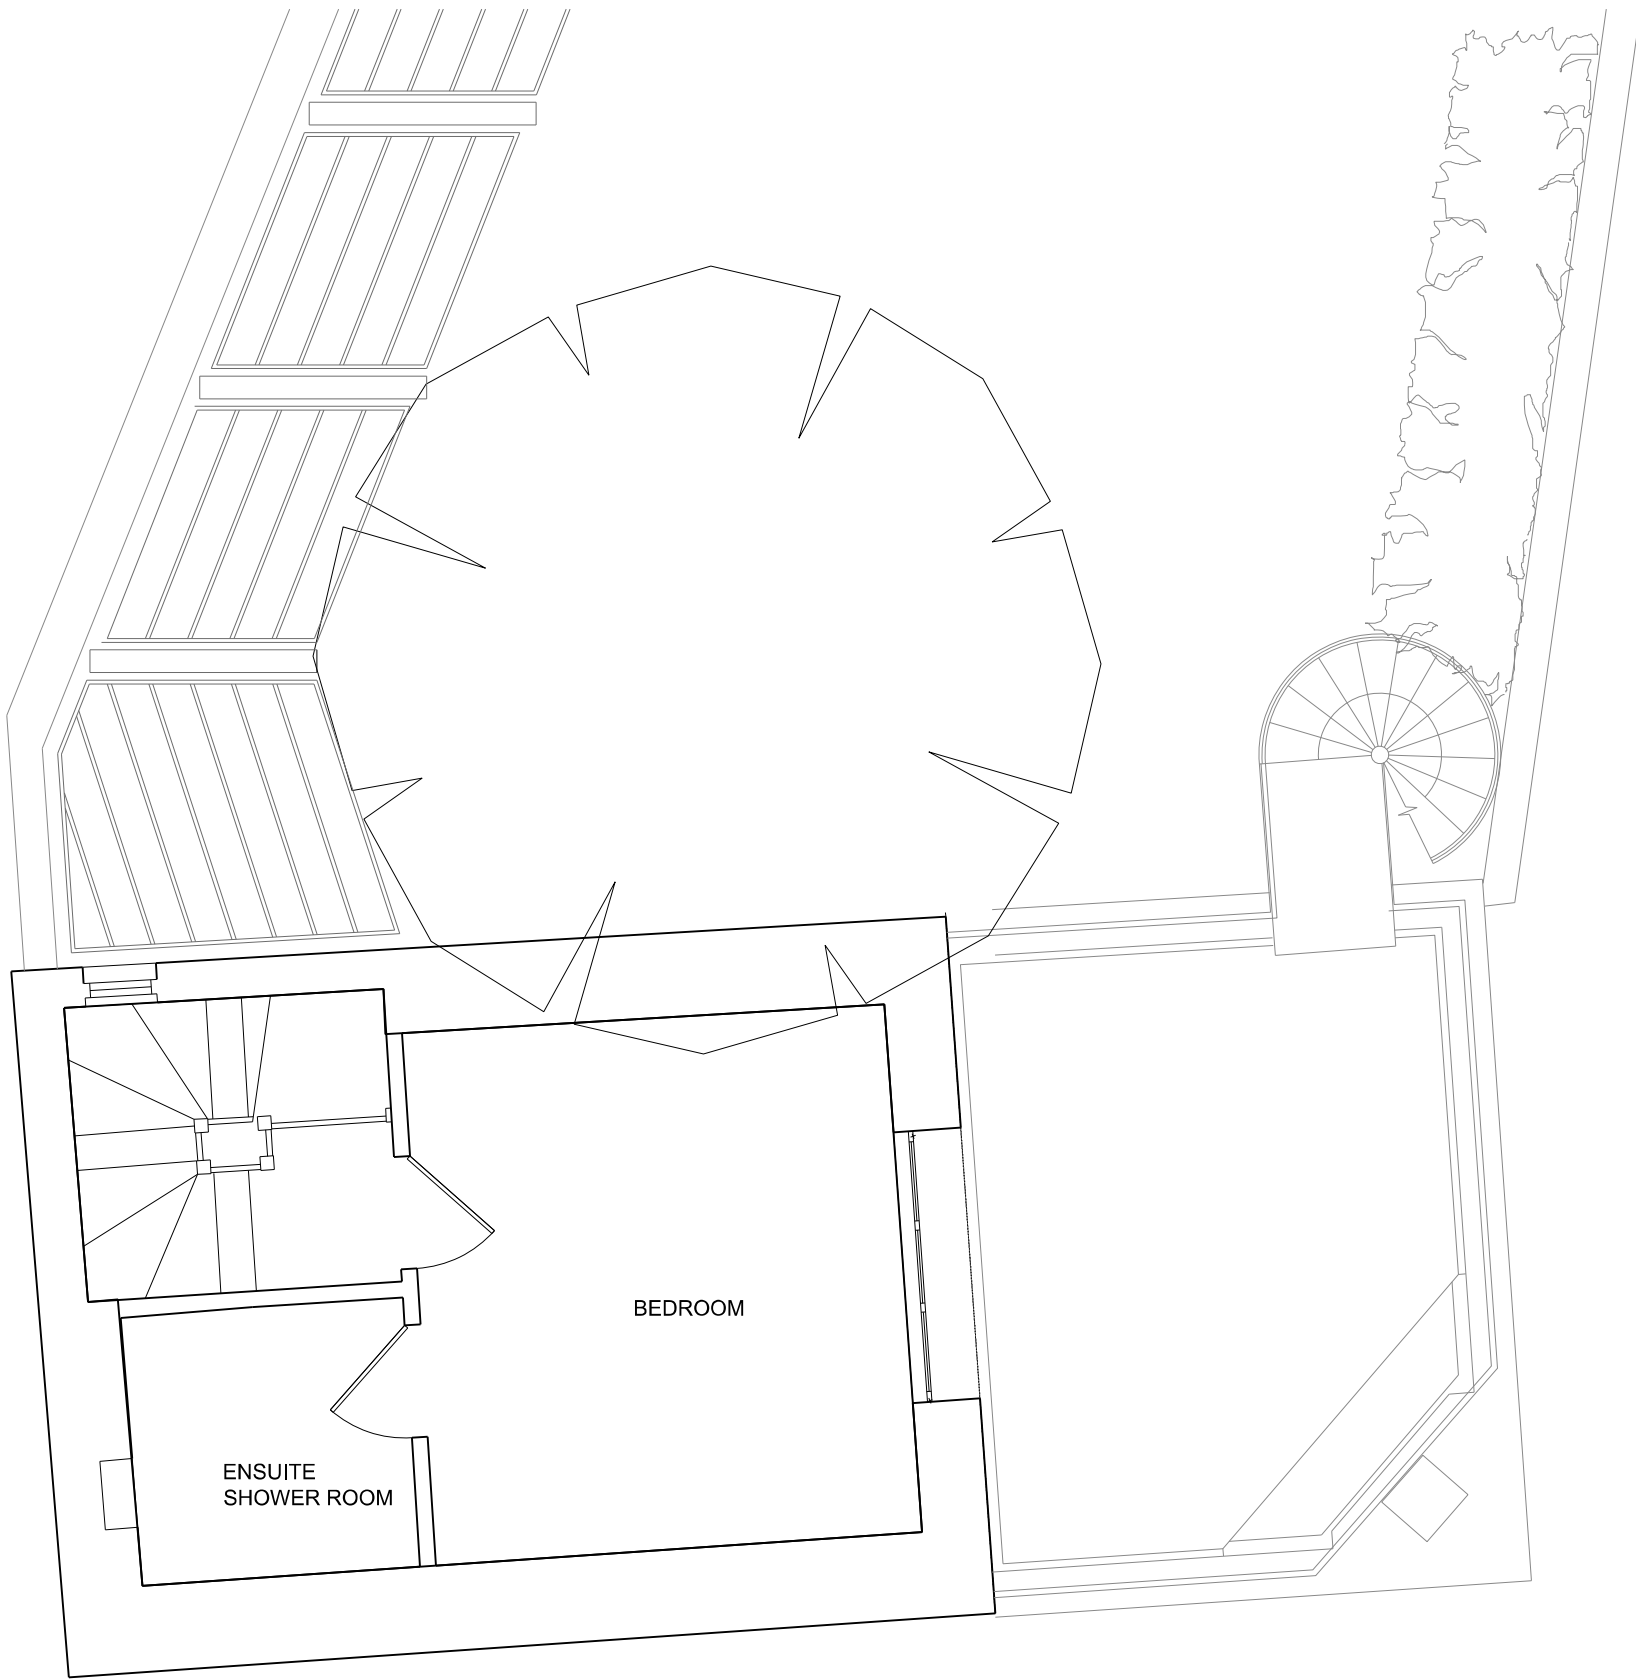

SECOND FLOOR

D L A

DAVID LONG ARCHITECTS LTD
Architecture and Development Management

Fordhams, Litley Green, Chelmsford, Essex, CM3 1BU

Tel +44(0) 208 533 5555 / 07478 722554
e-mail dlong@dlatd.com
www.dlattd.com

NOTES:

- DO NOT SCALE
- ALL DIMENSIONS ARE IN METERS OR MILLIMETERS UNLESS NOTED OTHERWISE
- ALL DISCREPANCIES TO BE NOTIFIED TO THE ARCHITECT IMMEDIATELY
- ALL CONSTRUCTION WORK TO COMPLY WITH LOCAL AUTHORITY CODES AND BUILDING REGULATIONS, BRITISH STANDARDS AND OTHER REGULATIONS APPLICABLE TO BOTH DESIGN AND EXECUTION OF THE WORK.

CLIENT:

Elizabeth Birch

STRUCTURAL ENGINEERS:

BUILDING SERVICE ENGINEERS:

QUANTITY SURVEYOR:

PLANNING SUPERVISOR:

ISSUE RECORD

Rev.	Date	Comment	by	ch
A	05.04.19	GENERAL AMENDMENTS	DL	
B	07.08.19	WINE STORE REMOVED, AMENDMENTS TO SIDE EXTENSION CONSERVATORY, LINK TO ANNEX, UTILITY ROOM MOVED, MINOR GENERAL CHANGES	DL	
C	28.08.19	GENERAL AMENDMENTS FOR PLANNING APP.	DL	
D	28.01.20	REVISED PLANNING APPLICATION	DL	
E	17.04.20	PROPOSED OPENING AT NORTH WEST ELEVATION AMENDED, UTILITY RM/KITCHEN PLANS AMENDED	DL	

PROJECT:

99 South End Road
LONDON NW3 2RJ

STATUS:

PLANNING APPLICATION

TITLE:

ANNEX, ANNEX LINK, AND
REAR GARDEN
PROPOSED PLANS

SCALE:

1:100

JOB NO:

177

DRAWING No:

PP-004

REVISION:

E

ORIGINAL PAPER SIZE:

A3