


PLANNING

Planning and Building Regulations Design Consultants
 Architectural Technologists
 Local Authorities Planning Agent Group Member
 Local Authorities Building Control Partner Member
 Planning Portal Professional Status
 Landmark and Promag Member
 Planning Appeal Consultants

www.cadmonkies.co.uk
cadmonkies@btconnect.com
 01280 - 70 44 44

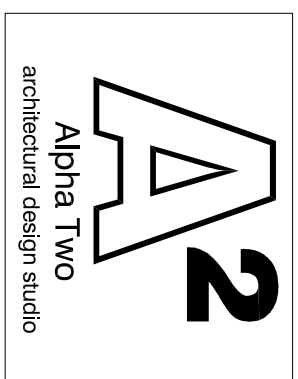

Head Office : The Beathouse, 19 Westminster Court,
 BRACKLEY, Northants, NN15 7ED
 London Office : Studio 82, Headcorn Road,
 Thornton Heath, London, CR7 8DQ
 Cadmonkies, Studio 42 Casha Yard,
 Richmond, LONDON, TW10 6TF

CLIENT:
 Mr and Mrs M Upson

ADDRESS:
 The Turrets, 92 Frognal
 LONDON, NW3 6XB

CONTACT:
 Mrs G Upson

SITE:
 Garden Flat,
 91 Fitzjohns Avenue
 LONDON, NW3 6NX

SCHEME:
 Proposed Single Storey Rear
 Extension with Associated Internal and
 External Works.

DRAWING TITLE:
 Proposed Plans


DATE:
 March 2020

SCALE:
 1:100


DRAWN:
 david berious

REV:
 A

DRAWING No:
P/20/062/004

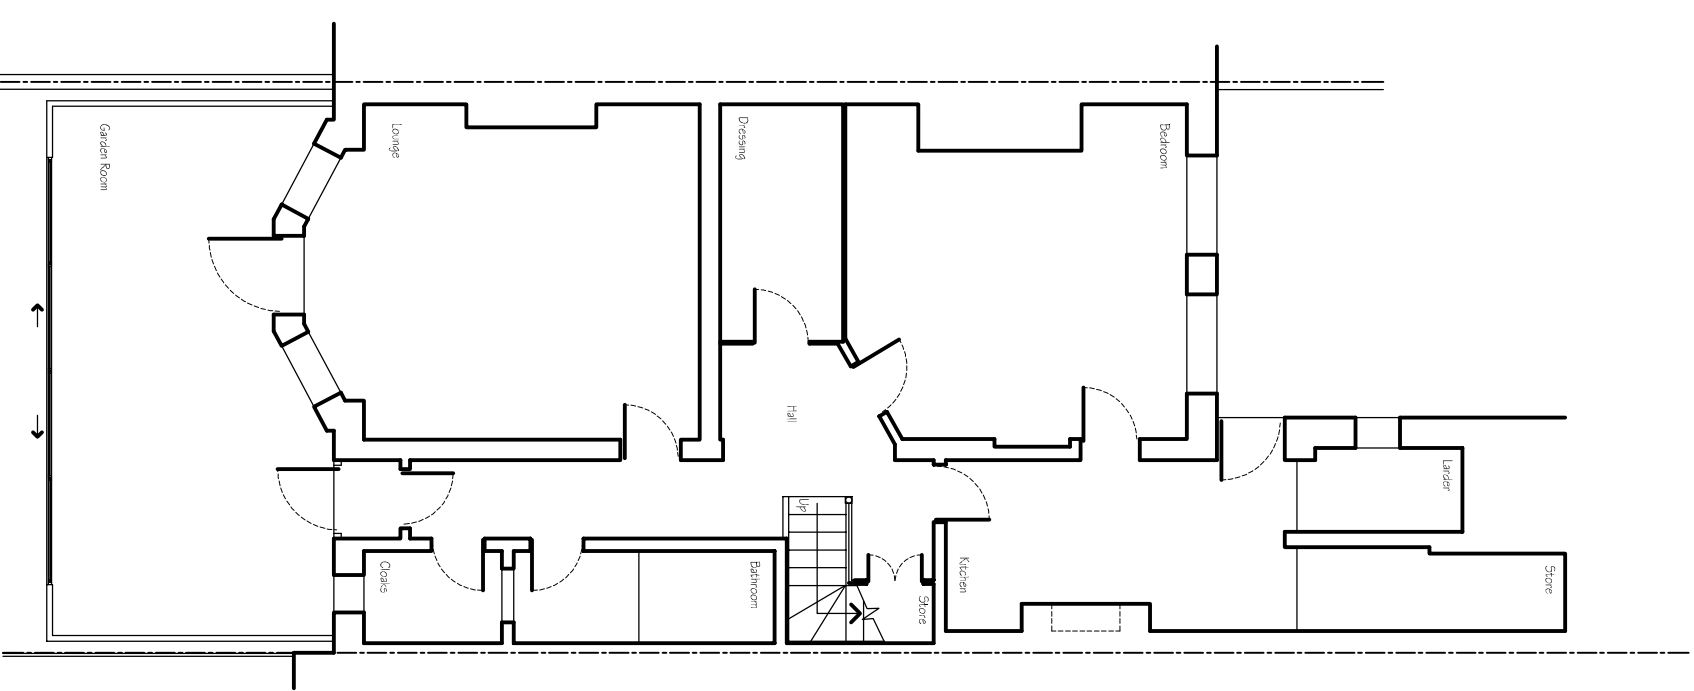


PROPOSED FLOOR PLAN
 0 1 2 3 4 5 M

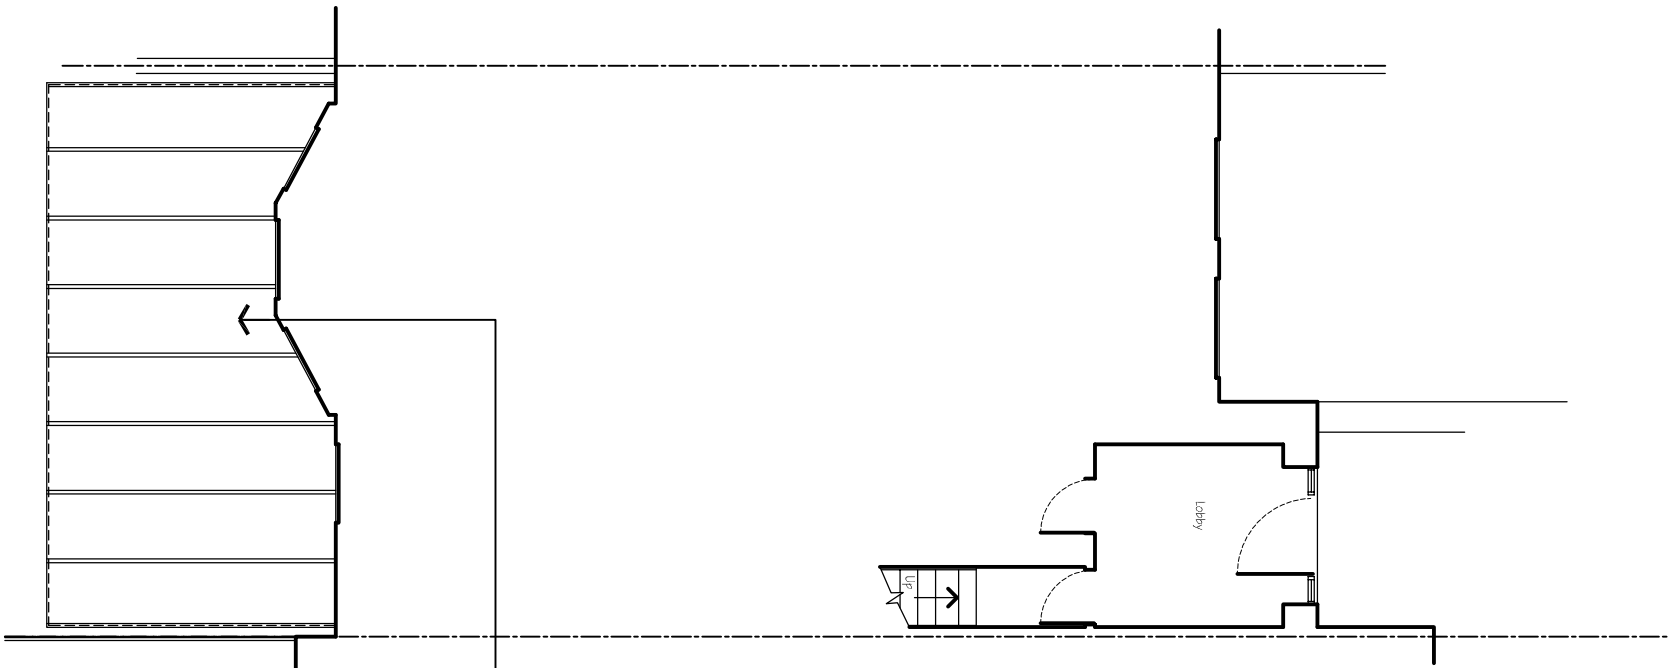

PROPOSED RAISED GROUND FLOOR PLAN
 0 1 2 3 4 5 M

Proposed glass extension.
 All sides and roof to be formed of glass.

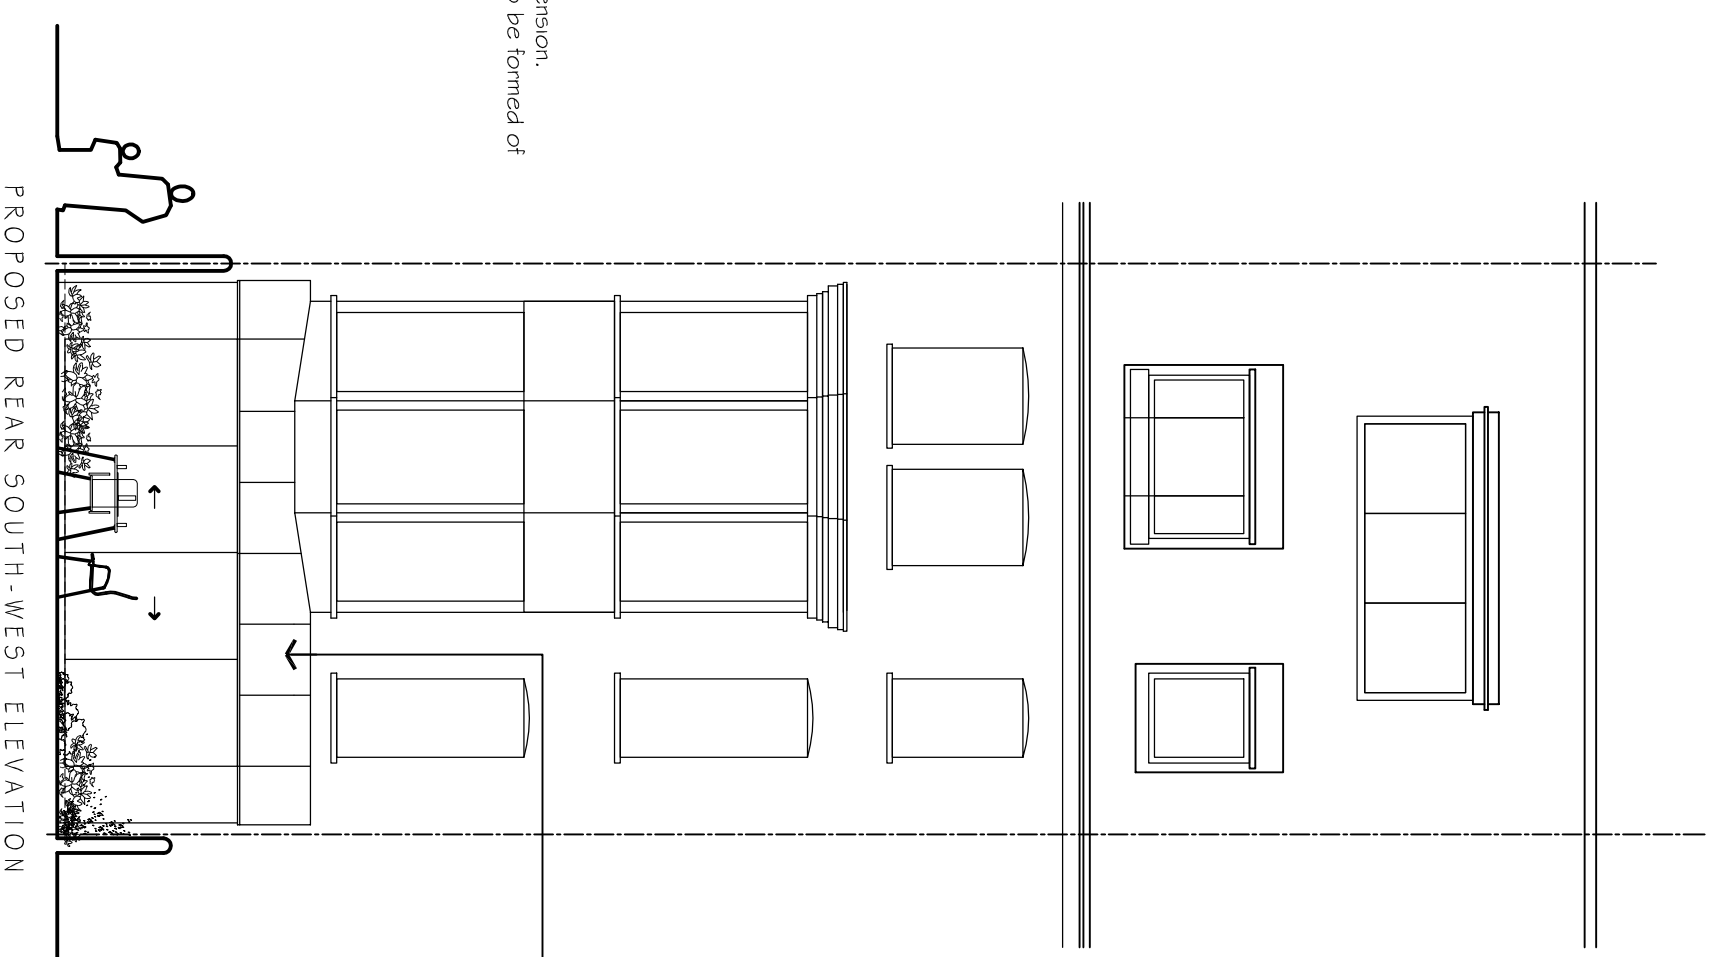

Proposed glass extension.
 All sides and roof to be formed of glass.