


NOTES


JUB studio takes no responsibility for any dimensions obtained by scaling from this drawing. If no dimension is shown the recipient must ascertain the dimension specifically from the Architect or by site measurement. Supplying this drawing in digital form is solely for convenience and no reliance may be placed on digital data. All data must be checked against hard copy. Dimensions must be checked on the original drawing and not on any printed or scanned copy. The drawing is copyright of JUB studio.

JUB STUDIO architecture and design

2c, 122 Church Walk, London, UK, N16 9JW
e: info@jubstudio.com
www.jubstudio.com

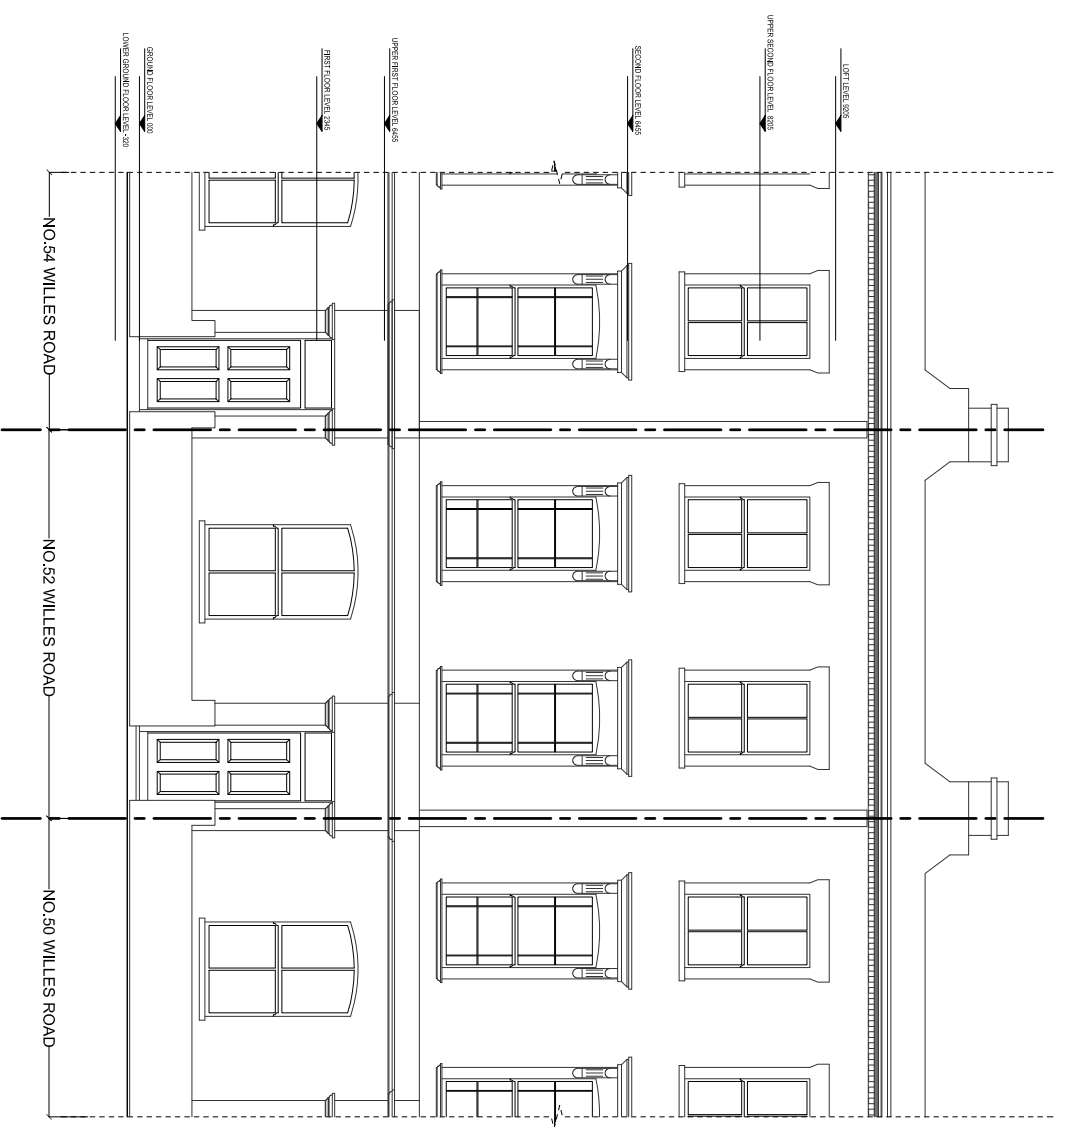

PROPOSED FRONT ELEVATION
scale 1:100

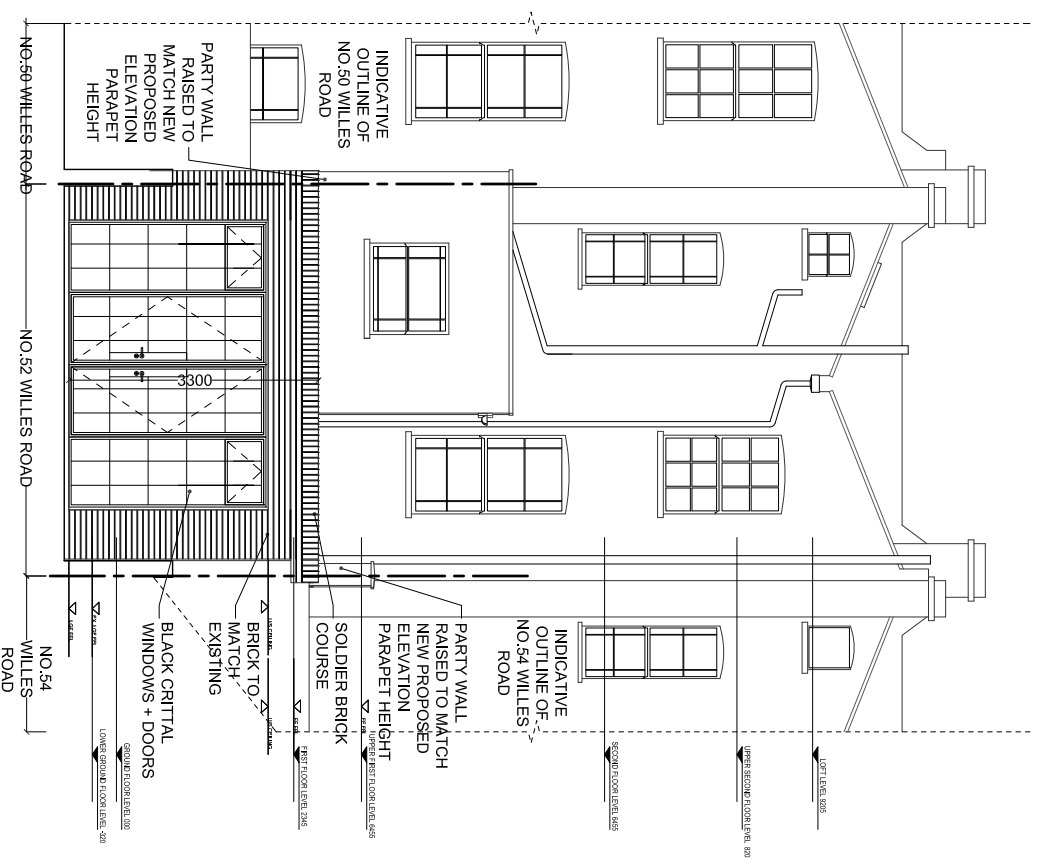

PROPOSED REAR ELEVATION
scale 1:100

Rev	Description	Date	Dwn	CHK
A	Height reduced	06/05/2020	JH	JH
	PLANNING	13/02/2020	JH	JH

Purpose of Issue
PLANNING

Project
52 WILLES ROAD
LONDON
NW5 3DL

Drawing Title
PROPOSED ELEVATIONS

Scale
1:100@A3

Drawn By
JH

Project No.
A-GA-22

Drawing No.
A

