

1. Existing ramp to removed

2. Non original door removed

ventilation.

new flat roof.

pipework assumed to be original.

connection of new rooflight.

allow for thermal upgrades.

10. Existing windows to be retained and restored

for connection of new rooflight.

3. Existing services and plant stripped out of lightwells.

5. Original doors onto lightwells removed to allow for

6. Section of existing pitched roof removed to allow for




25.83 WE1.LW01-5

+21.53


LIGHTWELL 2 - NORTH ELEVATION

91105 1:200 @ AI

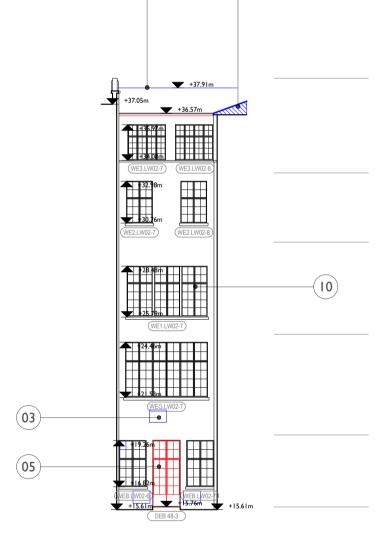


LIGHTWELL 2 - EAST ELEVATION


91105 1:200 @ AI

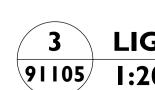

LIGHTWELL 2 - SOUTH ELEVATION 91105 1:200 @ AI

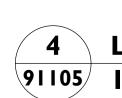

LIGHTWELL 2 - WEST ELEVATION I:200 @ A I

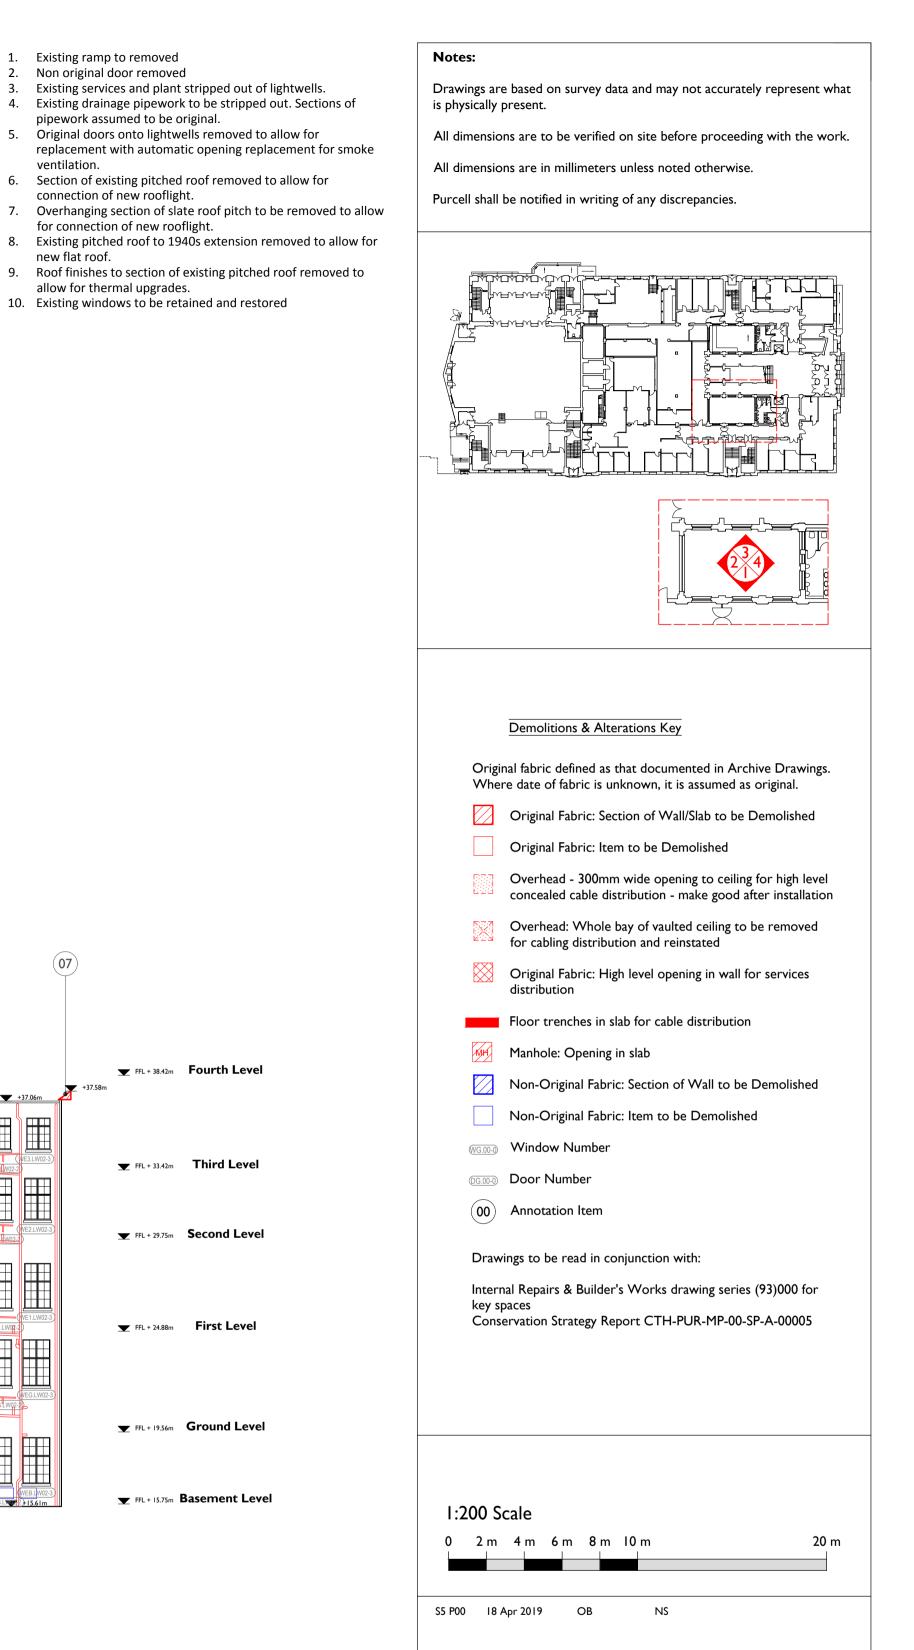

© PURCELL 2012. PURCELL ® IS THE TRADING NAME OF PURCELL MILLER TRITTON LLP

Camden Town Hall

CHECKED

GA PROPOSED DEMOLITIONS AND STRIP ΟΨΤ

SOUTH-WEST LW.02 - ELEVATIONS

CTH-PUR-MP-ZZ-DR-A-91105

DRAWN

S5 P00

DRAWING STATUS S5 SUITABLE FOR PLANNING

Lendlease

AIL 1:200

ISSUE DATE

DRAWING NO.

SIZE & SCALE

REVISION

CLIENT

PROJECT

JOB NUMBER

DESCRIPTION