
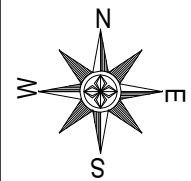


0 10 20 30 40 50 mm 1:500mm S/1:75 4 5m S/1:50

BOUNDARY LINE

BOUNDARY LINE

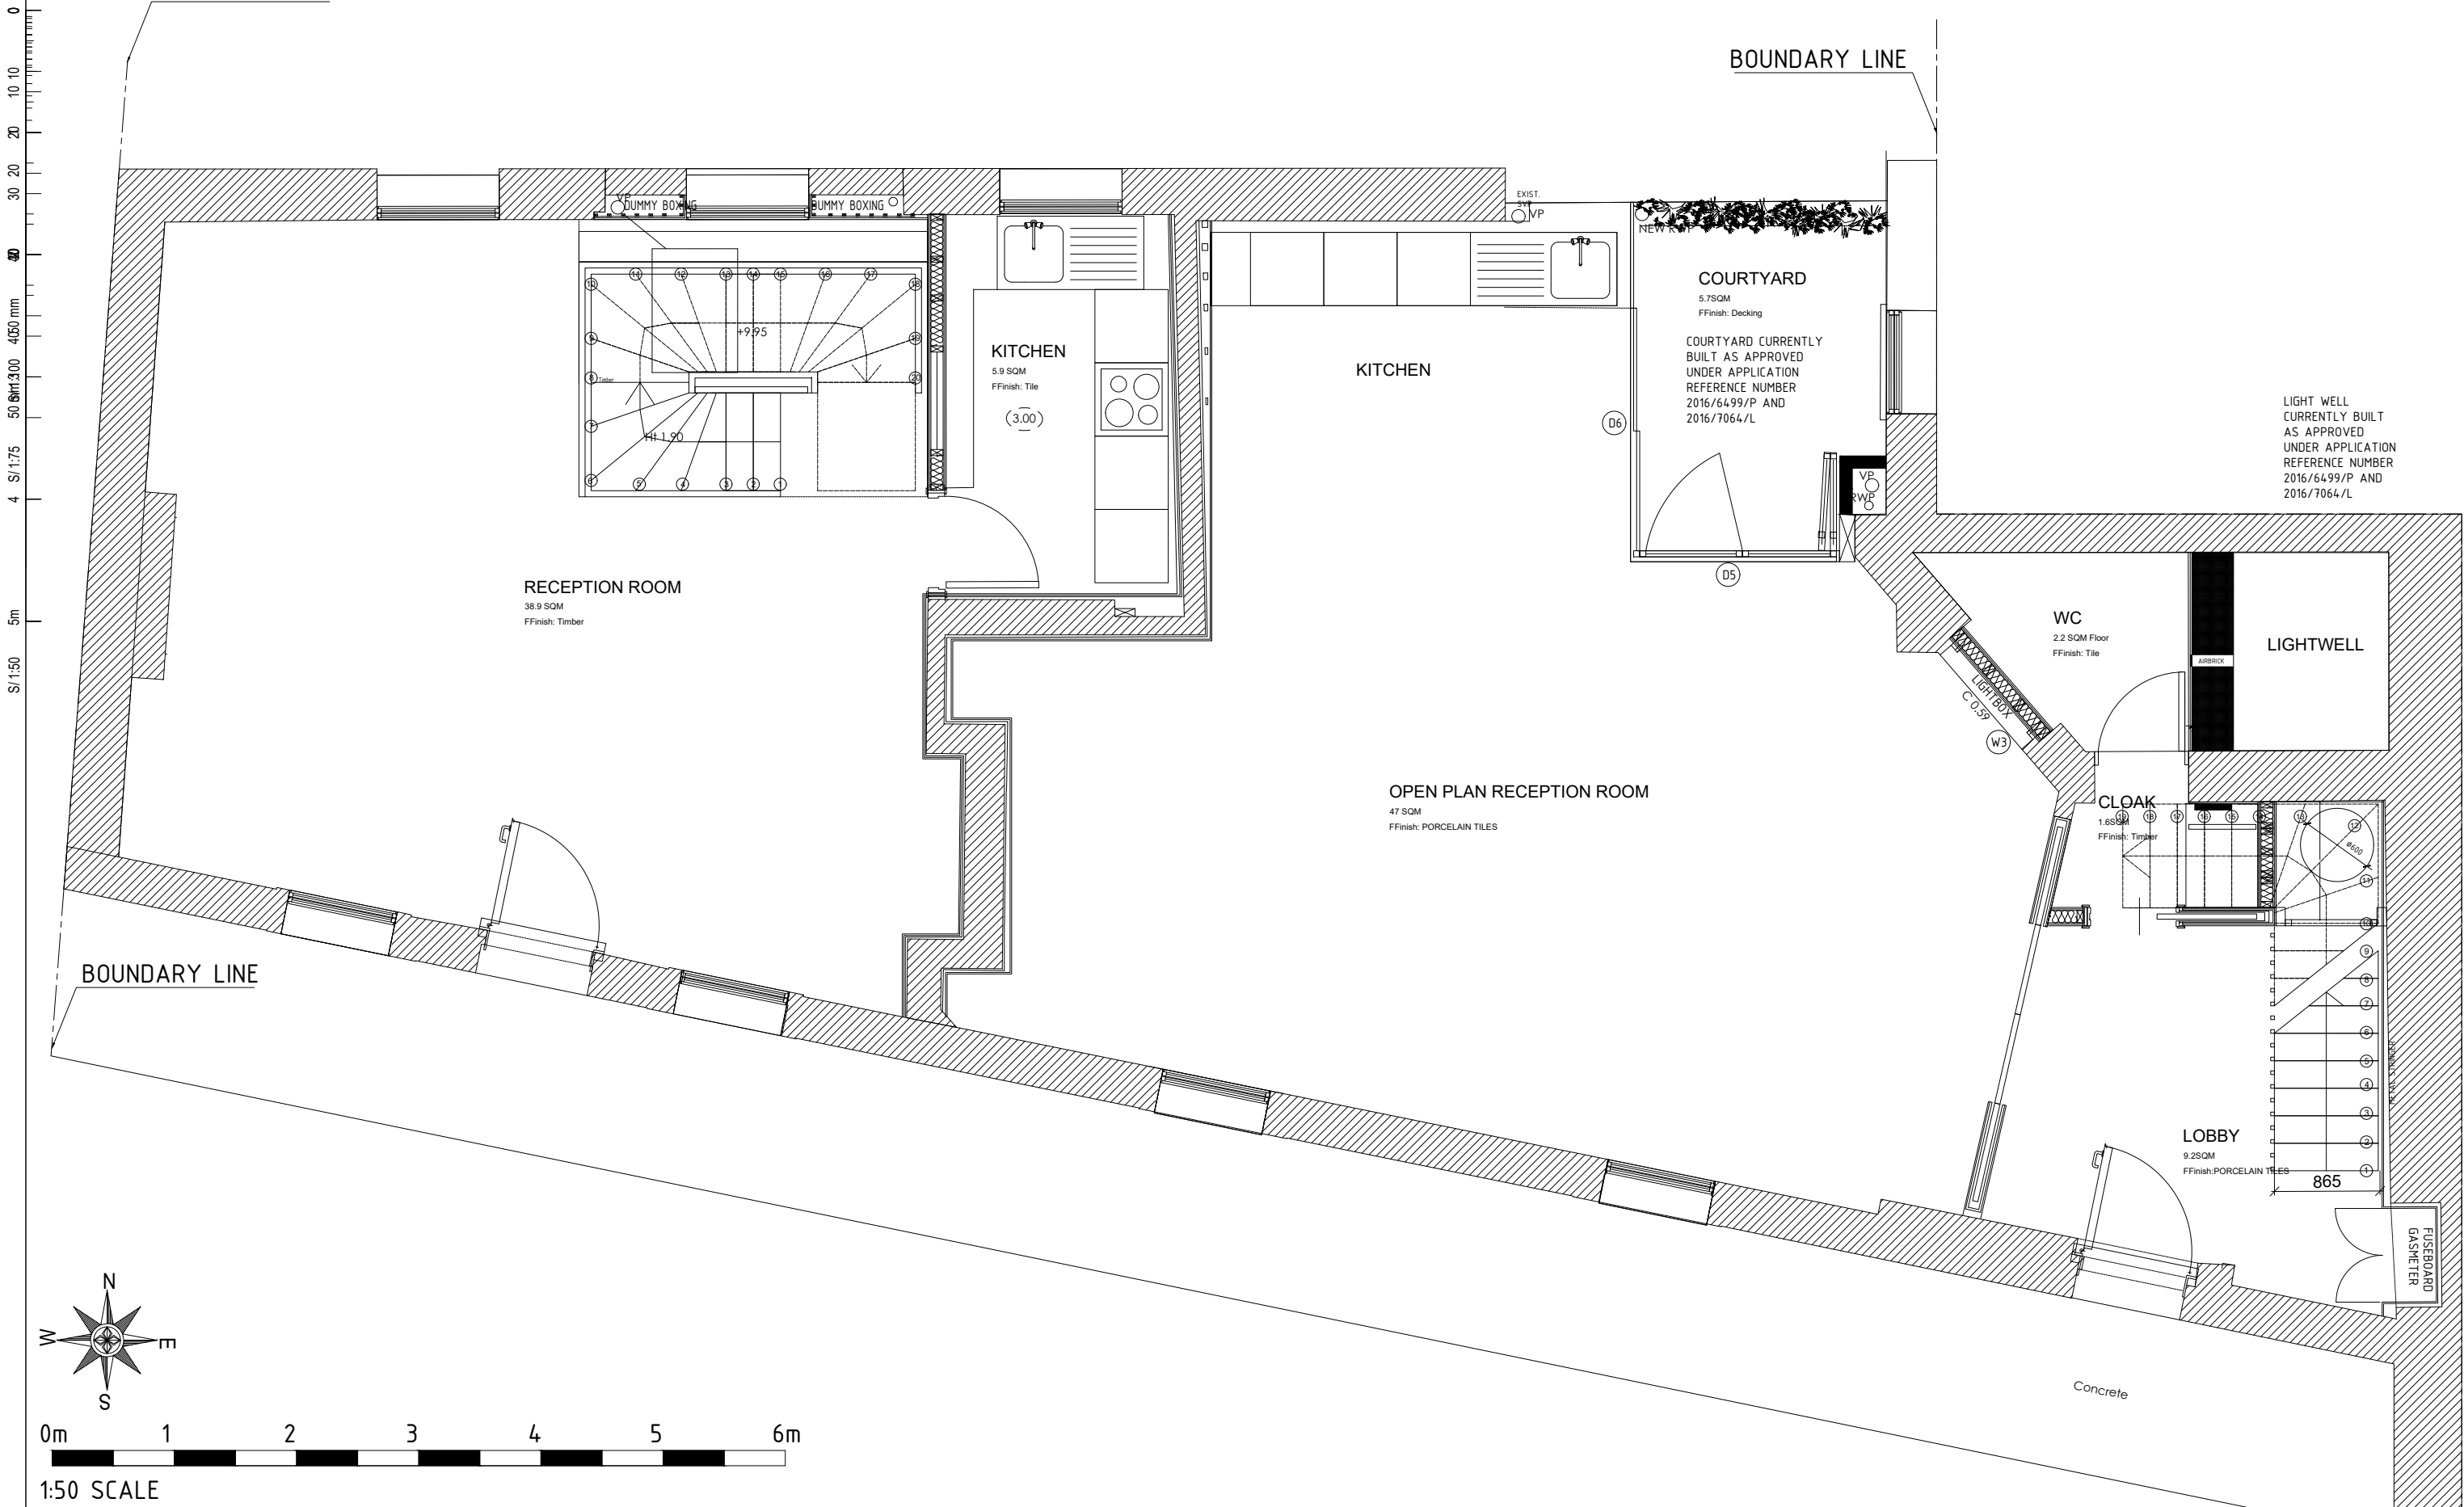

0m 1 2 3 4 5 6m

1:50 SCALE

REV		DATE	BY	DESCRIPTION	CHK	CLIENT:	PROJECT:	SCALE:	DESIGN/DRAWN:	CHECKED:	DATE:	© Copyright to all designs, notes and drawings remains with P-U-R-A LTD subject to written authorization. • All dimensions in mm unless noted otherwise. • All dimensions and levels to be checked on site. Their accuracy cannot be guaranteed and therefore cannot be used for fabrication, manufacture or construction. • Contractor to verify and to be responsible for all requirements and restrictions due to local rules. Contractor to report if there is any discrepancy in the drawings to P-U-R-A LTD in time to specify alternatives. • This drawing is to be read together with all other relevant drawings. • Do not scale from this drawing.	P-U-R-A Ltd 36 Gloucester Avenue, Primrose Hill NW1 7BB - LONDON info.uk@p-u-r-a.com www.p-u-r-a.com +44-(0)2072 849 763
DRAWING STATUS:		INFORMATION				LEAD DESIGNER:	DRAWING TITLE:	FORMAT:	PROJECT No:	DRAWING No:	REV:		
						P-U-R-A. LTD	12-14 Northington Street, WC1 2NW, London.	1:50	CH	CH	05.05.2020		
							GROUND FLOOR PLAN AS EXISTING	A3	0995	10-100	A		