


0 10 20 30 40 50 mm 1:500 S/ 1:75 4 5m S/ 1:50

0
10
S/ 1:50

BOUNDARY LINE

BOUNDARY LINE

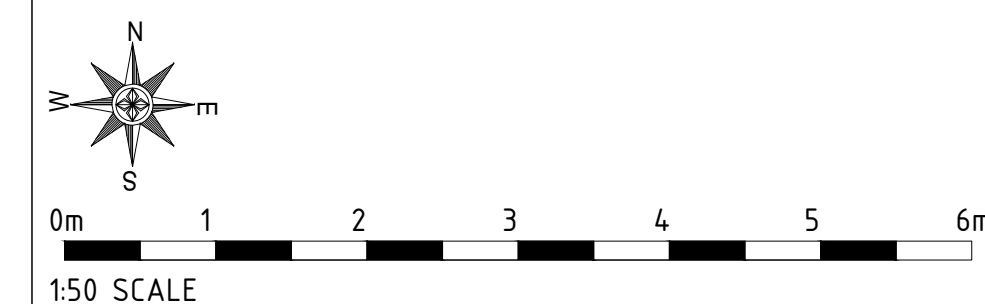

BOUNDARY LINE

DRESSING ROOM
2.80sqm
FFinish: Carpet

EN SUITE BATHROOM
3.10sqm
FFinish: Tile

FAMILY BATHROOM
5.6sqm
FFinish: Tile

MASTER BATH
7.2sqm
FFinish: Tile

LANDING
3.4sqm
FFinish: Timber

COURTYARD BELOW
5.75QM
FFinish: Decking

COURTYARD CURRENTLY BUILT AS APPROVED UNDER APPLICATION REFERENCE NUMBER 2016/6499/P AND 2016/7064/L

LIGHT WELL CURRENTLY BUILT AS APPROVED UNDER APPLICATION REFERENCE NUMBER 2016/6499/P AND 2016/7064/L

BEDROOM 2
13.50sqm
FFinish: Carpet

BEDROOM 1
10.50 sqm
FFinish: Carpet

MASTER BEDROOM
17.6sqm
FFinish: Carpet

DRESSING AREA
9.80SQM
Finish: Carpet

BEDROOM 1
12.5SQM
Finish: Carpet

UTILITY ROOM
1.5sqm
FFinish: Tile

EN-SUITE BATHROOM
6.6sqm
FFinish: Tile

<table border="1"> <tr> <td>REV</td> <td>DATE</td> <td>BY</td> <td>DESCRIPTION</td> <td>CHK</td> </tr> <tr> <td colspan="5">DRAWING STATUS: INFORMATION</td> </tr> </table>					REV	DATE	BY	DESCRIPTION	CHK	DRAWING STATUS: INFORMATION					CLIENT: CLIENT	PROJECT: 12-14 Northington Street, WC1 2NW, London.	SCALE: 1:50	DESIGN/DRAWN: CH	CHECKED: CH	DATE: 30.04.2020	© Copyright to all designs, notes and drawings remains with P-U-R-A LTD subject to written authorization. • All dimensions in mm unless noted otherwise. • All dimensions and levels to be checked on site. Their accuracy cannot be guaranteed and therefore cannot be used for fabrication, manufacture or construction. • Contractor to verify and to be responsible for all requirements and restrictions due to local rules. Contractor to report if there is any discrepancy in the drawings to P-U-R-A LTD in time to specify alternatives. • This drawing is to be read together with all other relevant drawings. • Do not scale from this drawing.	P-U-R-A Ltd 36 Gloucester Avenue, Primrose Hill NW1 7BB - LONDON info.uk@p-u-r-a.com www.p-u-r-a.com +44-(0)2072 849 763
REV	DATE	BY	DESCRIPTION	CHK																		
DRAWING STATUS: INFORMATION																						
LEAD DESIGNER: P-U-R-A. LTD					DRAWING TITLE: FIRST FLOOR PLAN AS EXISTING	FORMAT: A3	PROJECT No: 0995	DRAWING No: 10-100	REV: A													