
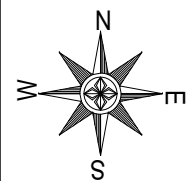


0 10 20 30 40 50 mm 1:500 S/ 1:75 4 5m S/ 1:50

0
10
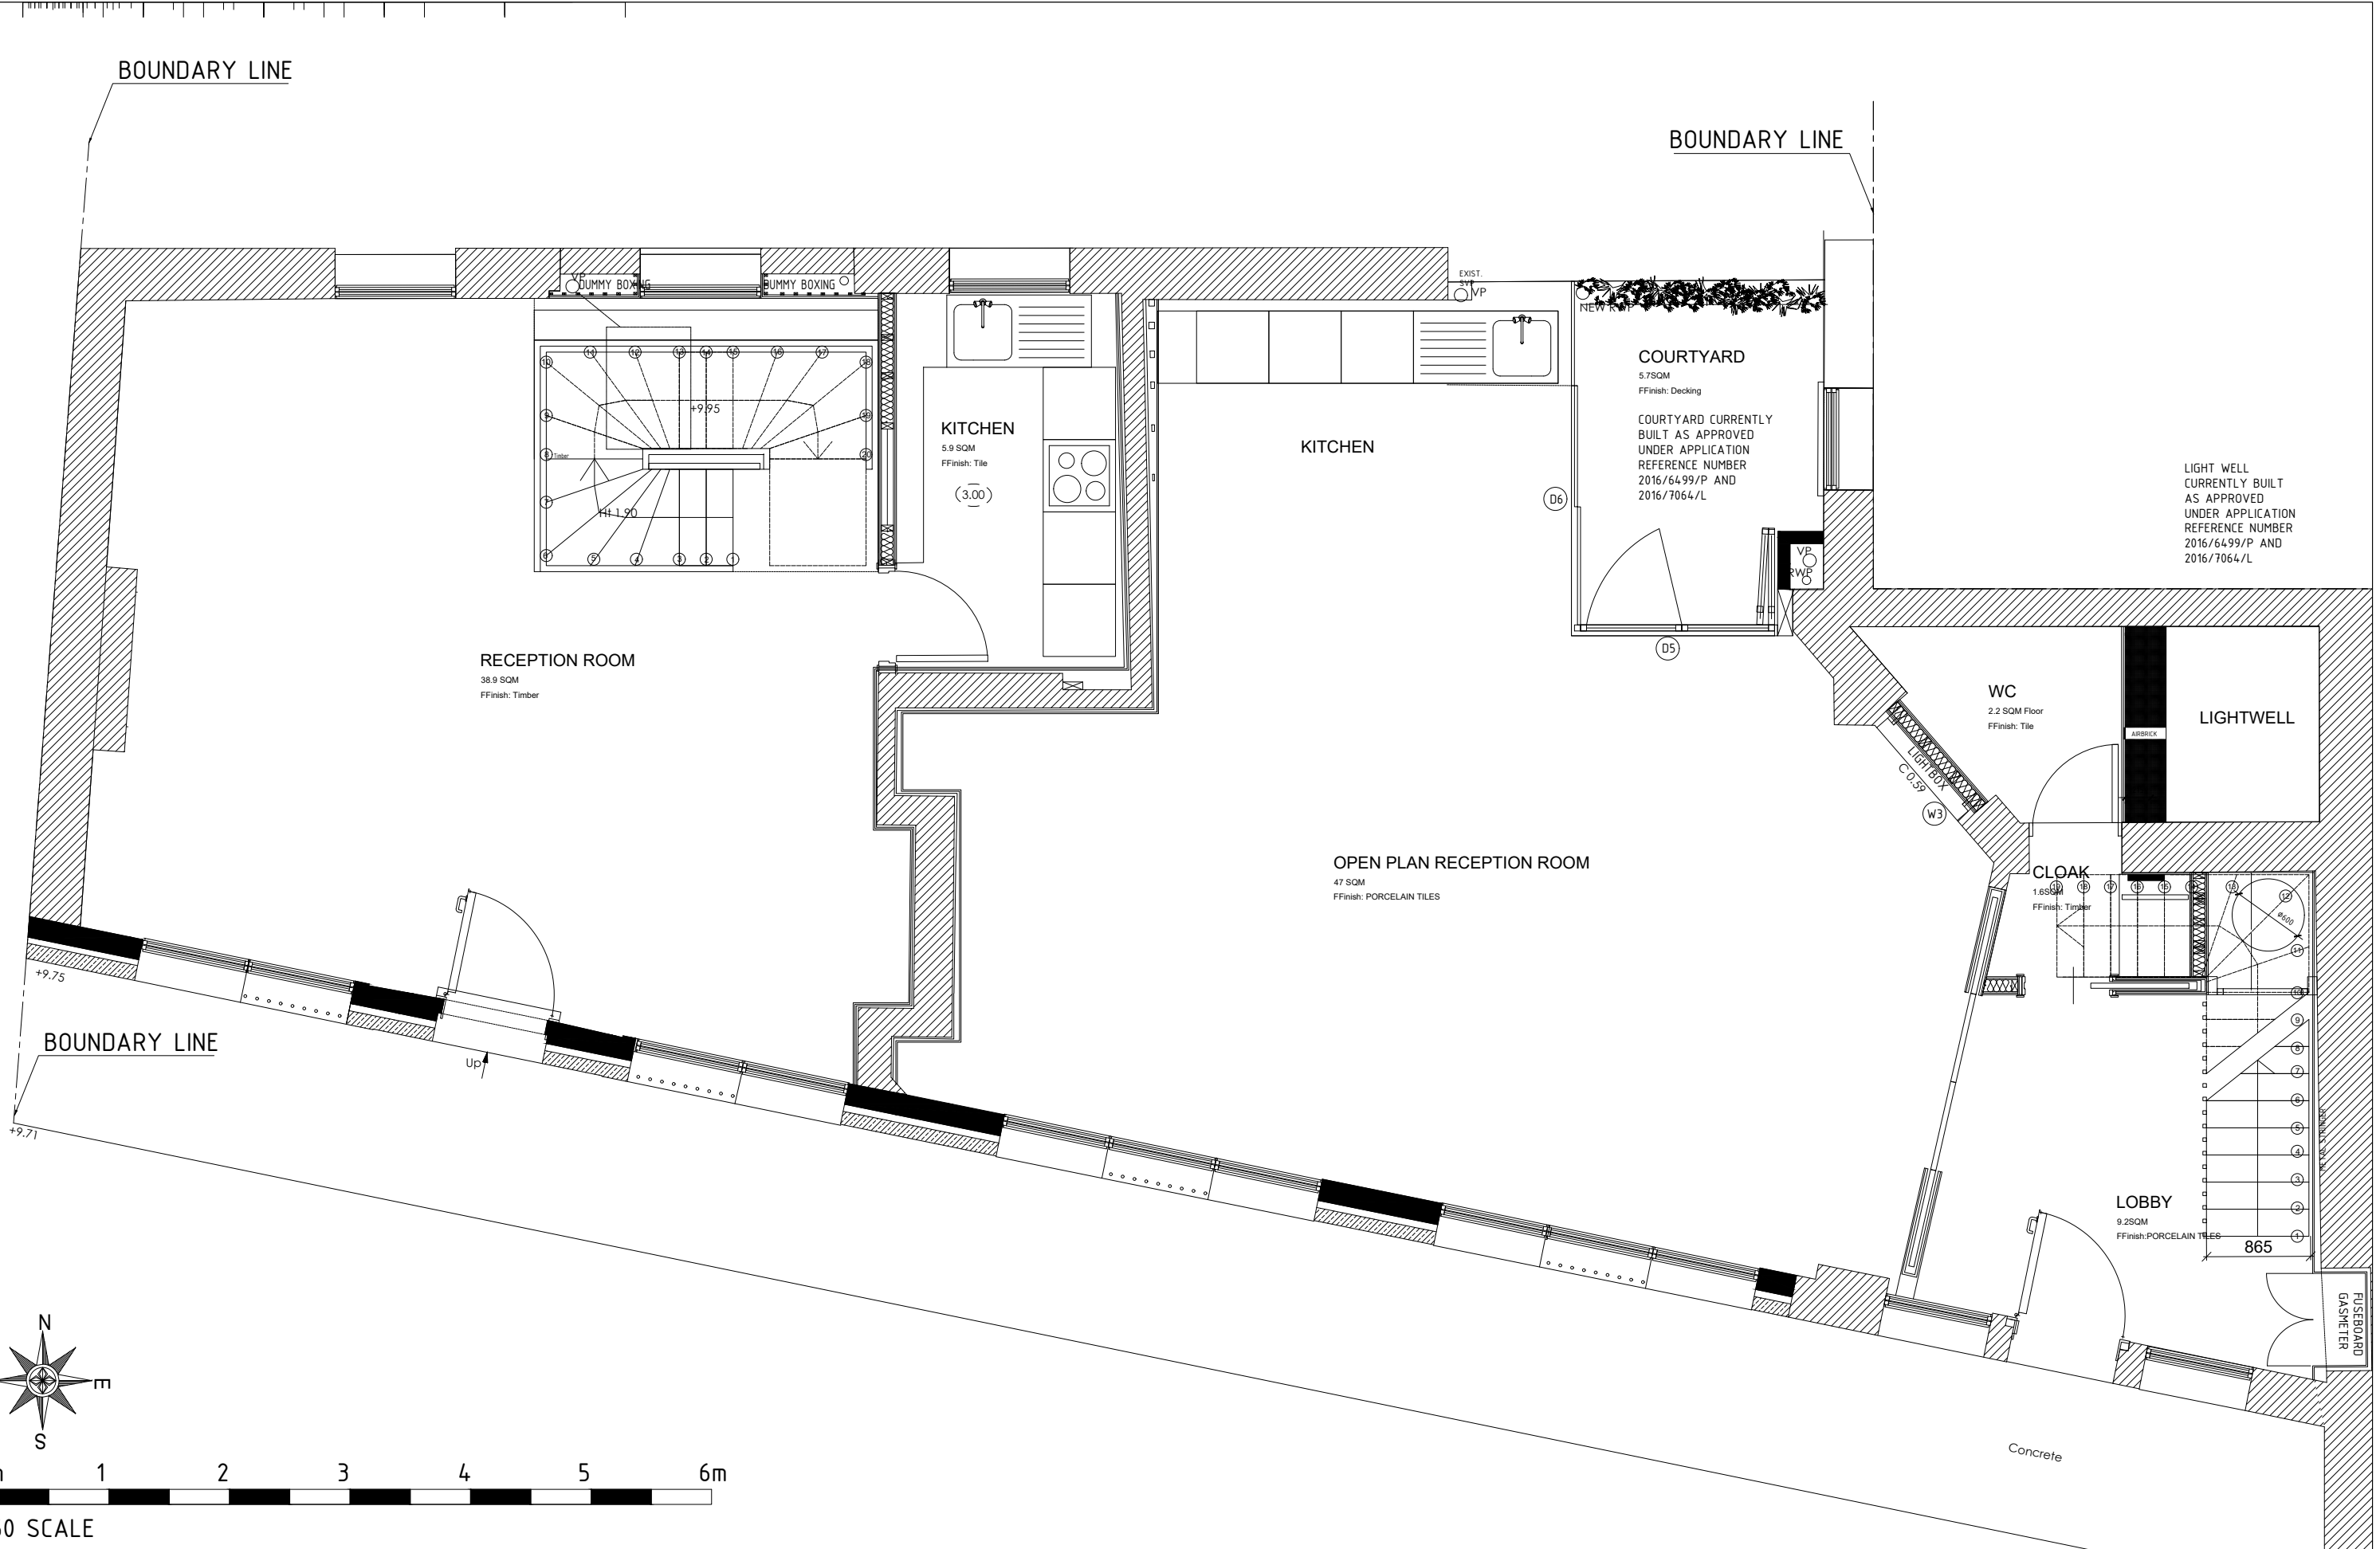

0m 1 2 3 4 5 6m

1:50 SCALE

REV		DATE	BY	DESCRIPTION	CHK	CLIENT: CLIENT	PROJECT: 12-14 Northington Street, WC1 2NW, London.	SCALE: 1:50	DESIGN/DRAWN: CH	CHECKED: CH	DATE: 30.04.2020	© Copyright to all designs, notes and drawings remains with P-U-R-A LTD subject to written authorization. • All dimensions in mm unless noted otherwise. • All dimensions and levels to be checked on site. Their accuracy cannot be guaranteed and therefore cannot be used for fabrication, manufacture or construction. • Contractor to verify and to be responsible for all requirements and restrictions due to local rules. Contractor to report if there is any discrepancy in the drawings to P-U-R-A LTD in time to specify alternatives. • This drawing is to be read together with all other relevant drawings. • Do not scale from this drawing.	P-U-R-A Ltd 36 Gloucester Avenue, Primrose Hill NW1 7BB - LONDON info.uk@p-u-r-a.com www.p-u-r-a.com +44-(0)2072 849 763
DRAWING STATUS:		INFORMATION				LEAD DESIGNER: P-U-R-A. LTD	DRAWING TITLE: GROUND FLOOR PLAN AS PROPOSED	FORMAT: A3	PROJECT No: 0995	DRAWING No: 20-100	REV: M		