


106 King Henry's Road

108

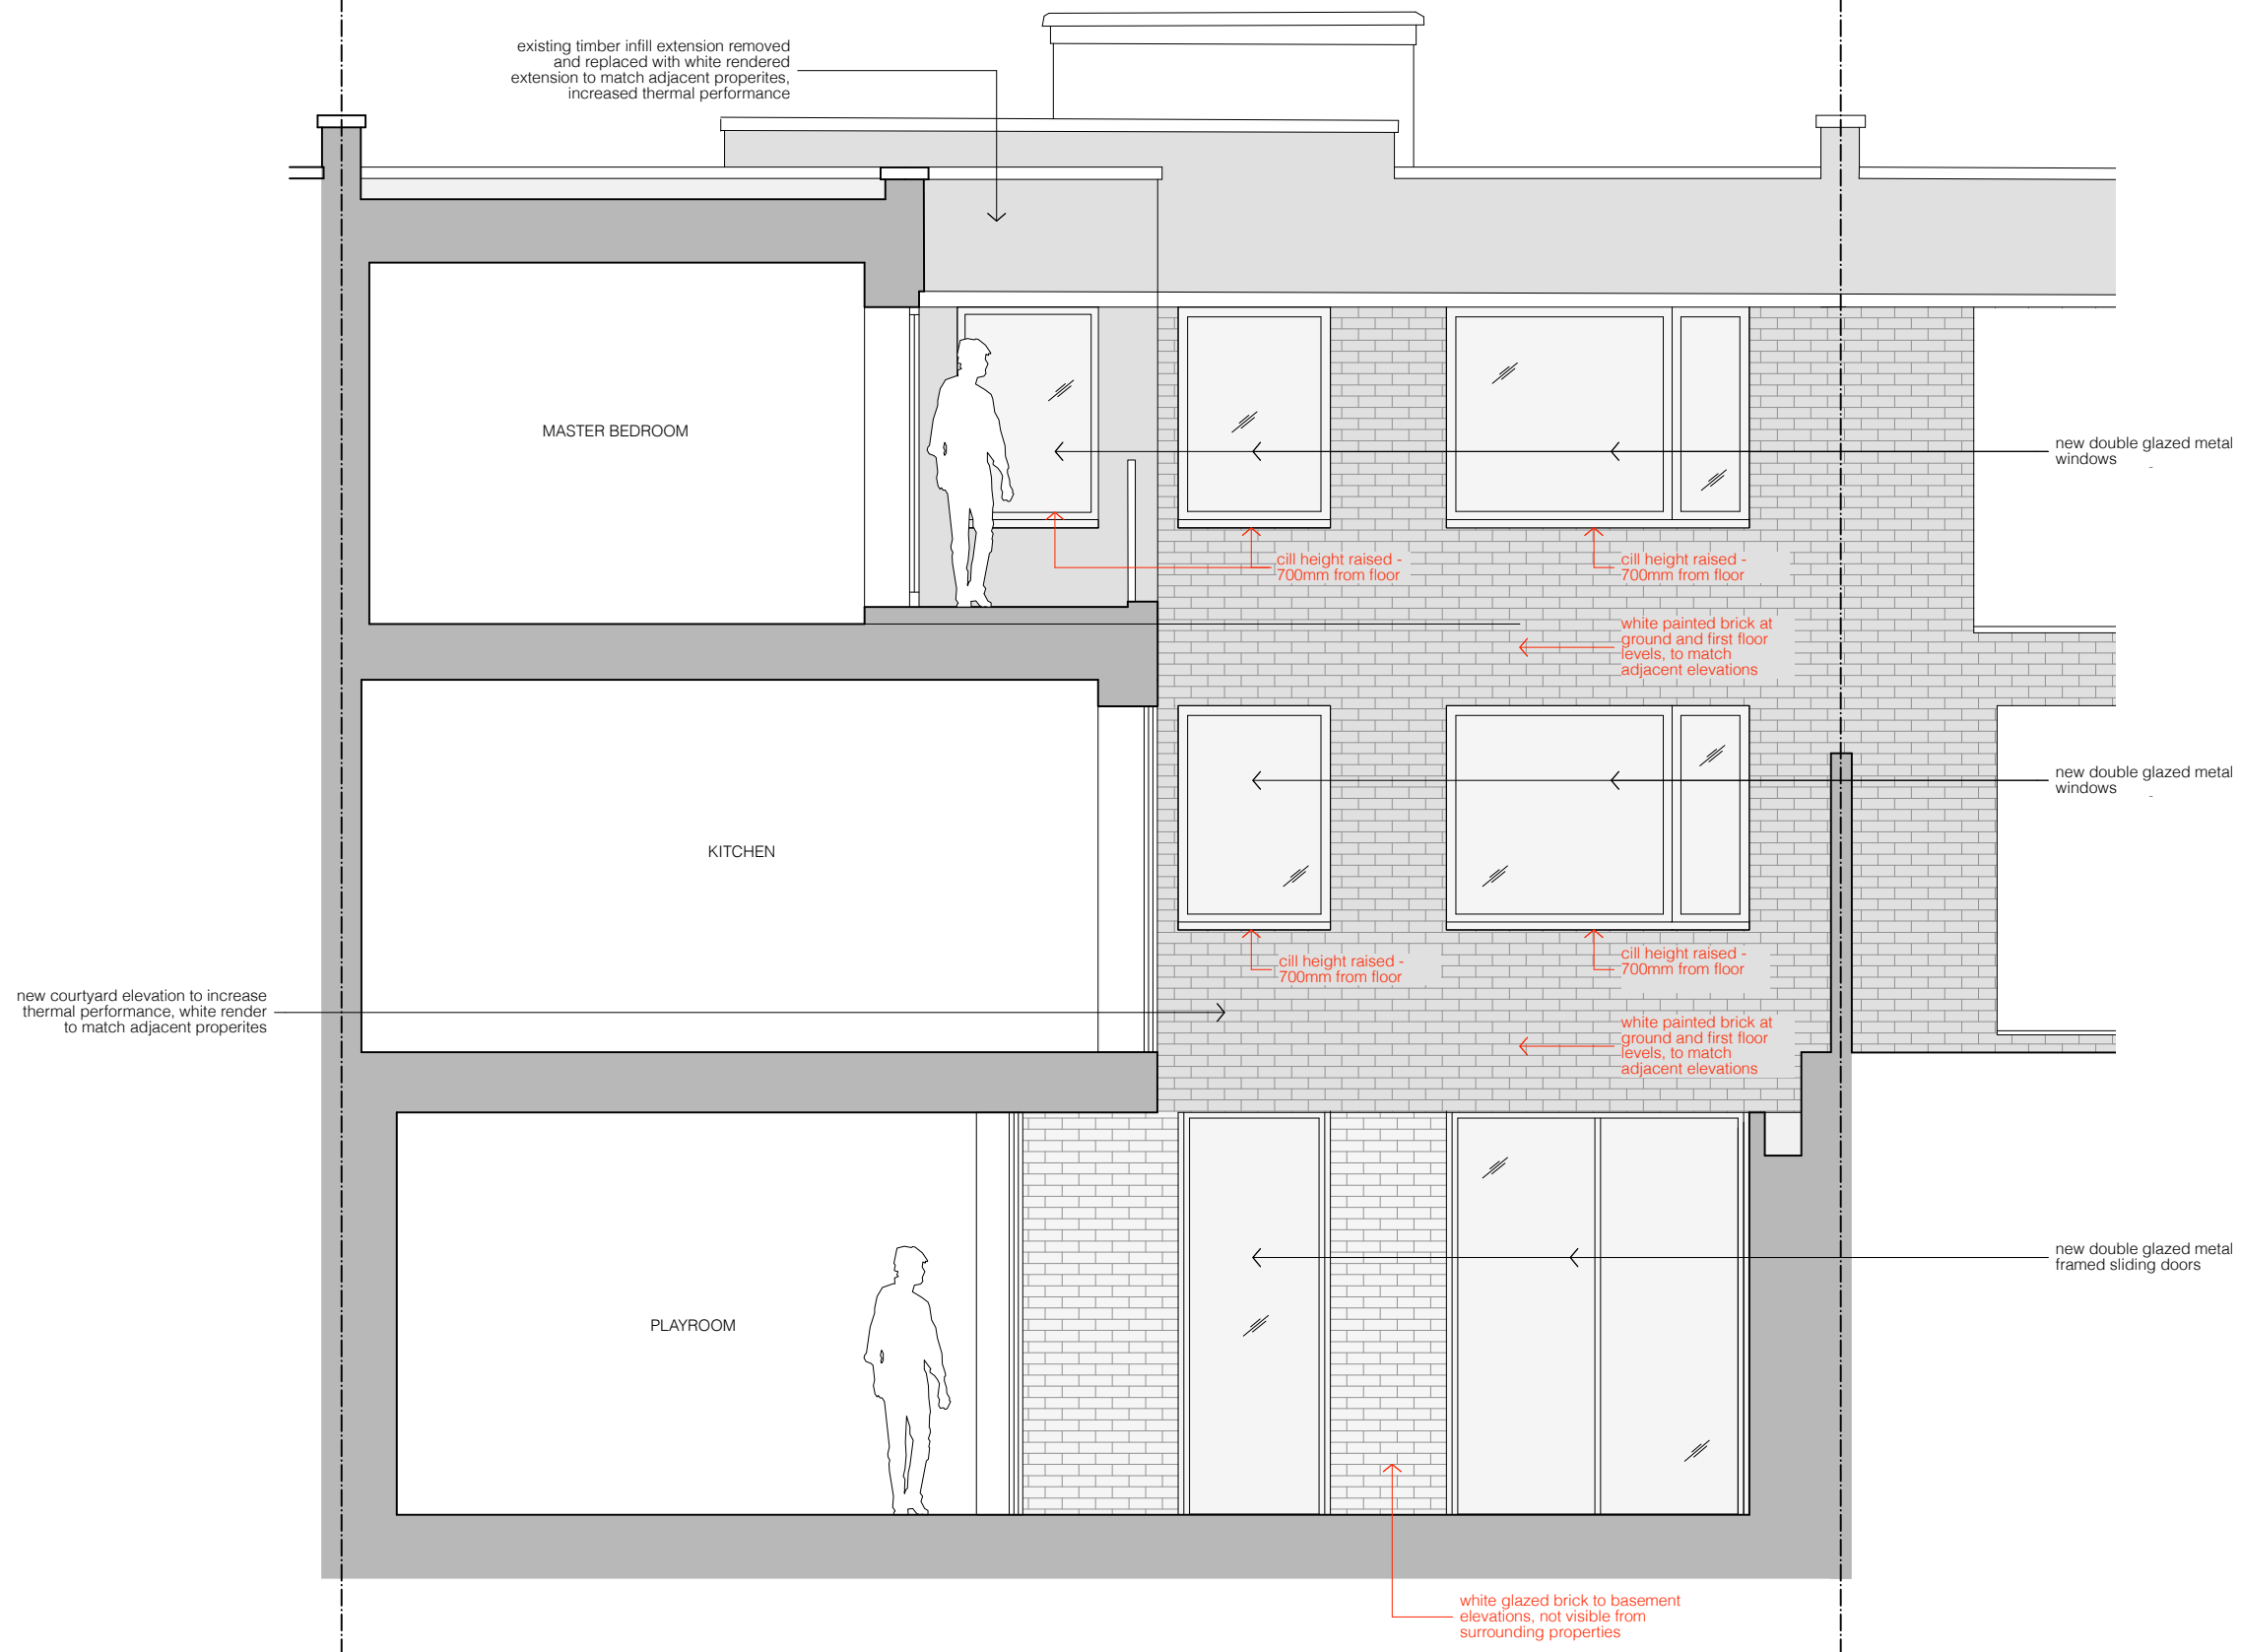

Amendments to previous planning application
(2017/6307/P)

- 1. Alterations to glazing + cill heights
- 2. White glazed brick to basement elevation, painted white brick above ground to match adjacent elevations

FOR PLANNING

client	Debra Tammer + Gidon Katz
scale	1:50 at A3
project	106 King Henry's Road
drawing title	Proposed Rear Elevation
drawing no	1902_201
rev	

STUDIOCARVER

37 Alfred Place
London WC1E 7DP

T: 020 7096 1257
E: mail@studiocarver.co.uk
W: www.studiocarver.co.uk