


1. Flat roof of new pavilion to house Proposed plant. Proposed screens to conceal plant from onlooking buildings.
2. Lift overrun to be exposed above roof level
3. Services running in north east lightwell to terminate at roof level
4. Proposed plant to be integrated into existing roof pitches. Roofs to be thermally upgraded at floor level - retained as cold roof spaces.
5. Area of roof demolished to integrate an inverted dormer providing access into roof pitches. Louvred door to allow for fresh air intake into cold roof.
6. Area of roof demolished to integrate an inverted dormer with louvred face for ducted extract.
7. Existing pitched roof to 1940s extension retained. Finishes and build up replaced for thermal and aesthetic upgrade.
8. Existing pitched roof to section of 1940s extension removed and replaced with a flat roof housing ASHPs.
9. Existing lift motor room retained and reused as pump room - new metal cladding.
10. Existing flat roof retained. Balustrades for safe access and maintenance introduced to parapet perimeter.
11. Glazed roof lights over western lightwells with integrated AOVs for smoke ventilation
12. Existing window opening replaced with louvred grille for ducted extract. Floor slab extended to structural bay, blocking off existing void to below.
13. New 2.5m high perforated metal plant screening to three sides of roof plant


**Notes:**  
 Drawings are based on survey data and may not accurately represent what is physically present.  
 All dimensions are to be verified on site before proceeding with the work.  
 All dimensions are in millimeters unless noted otherwise.  
 Purcell shall be notified in writing of any discrepancies.

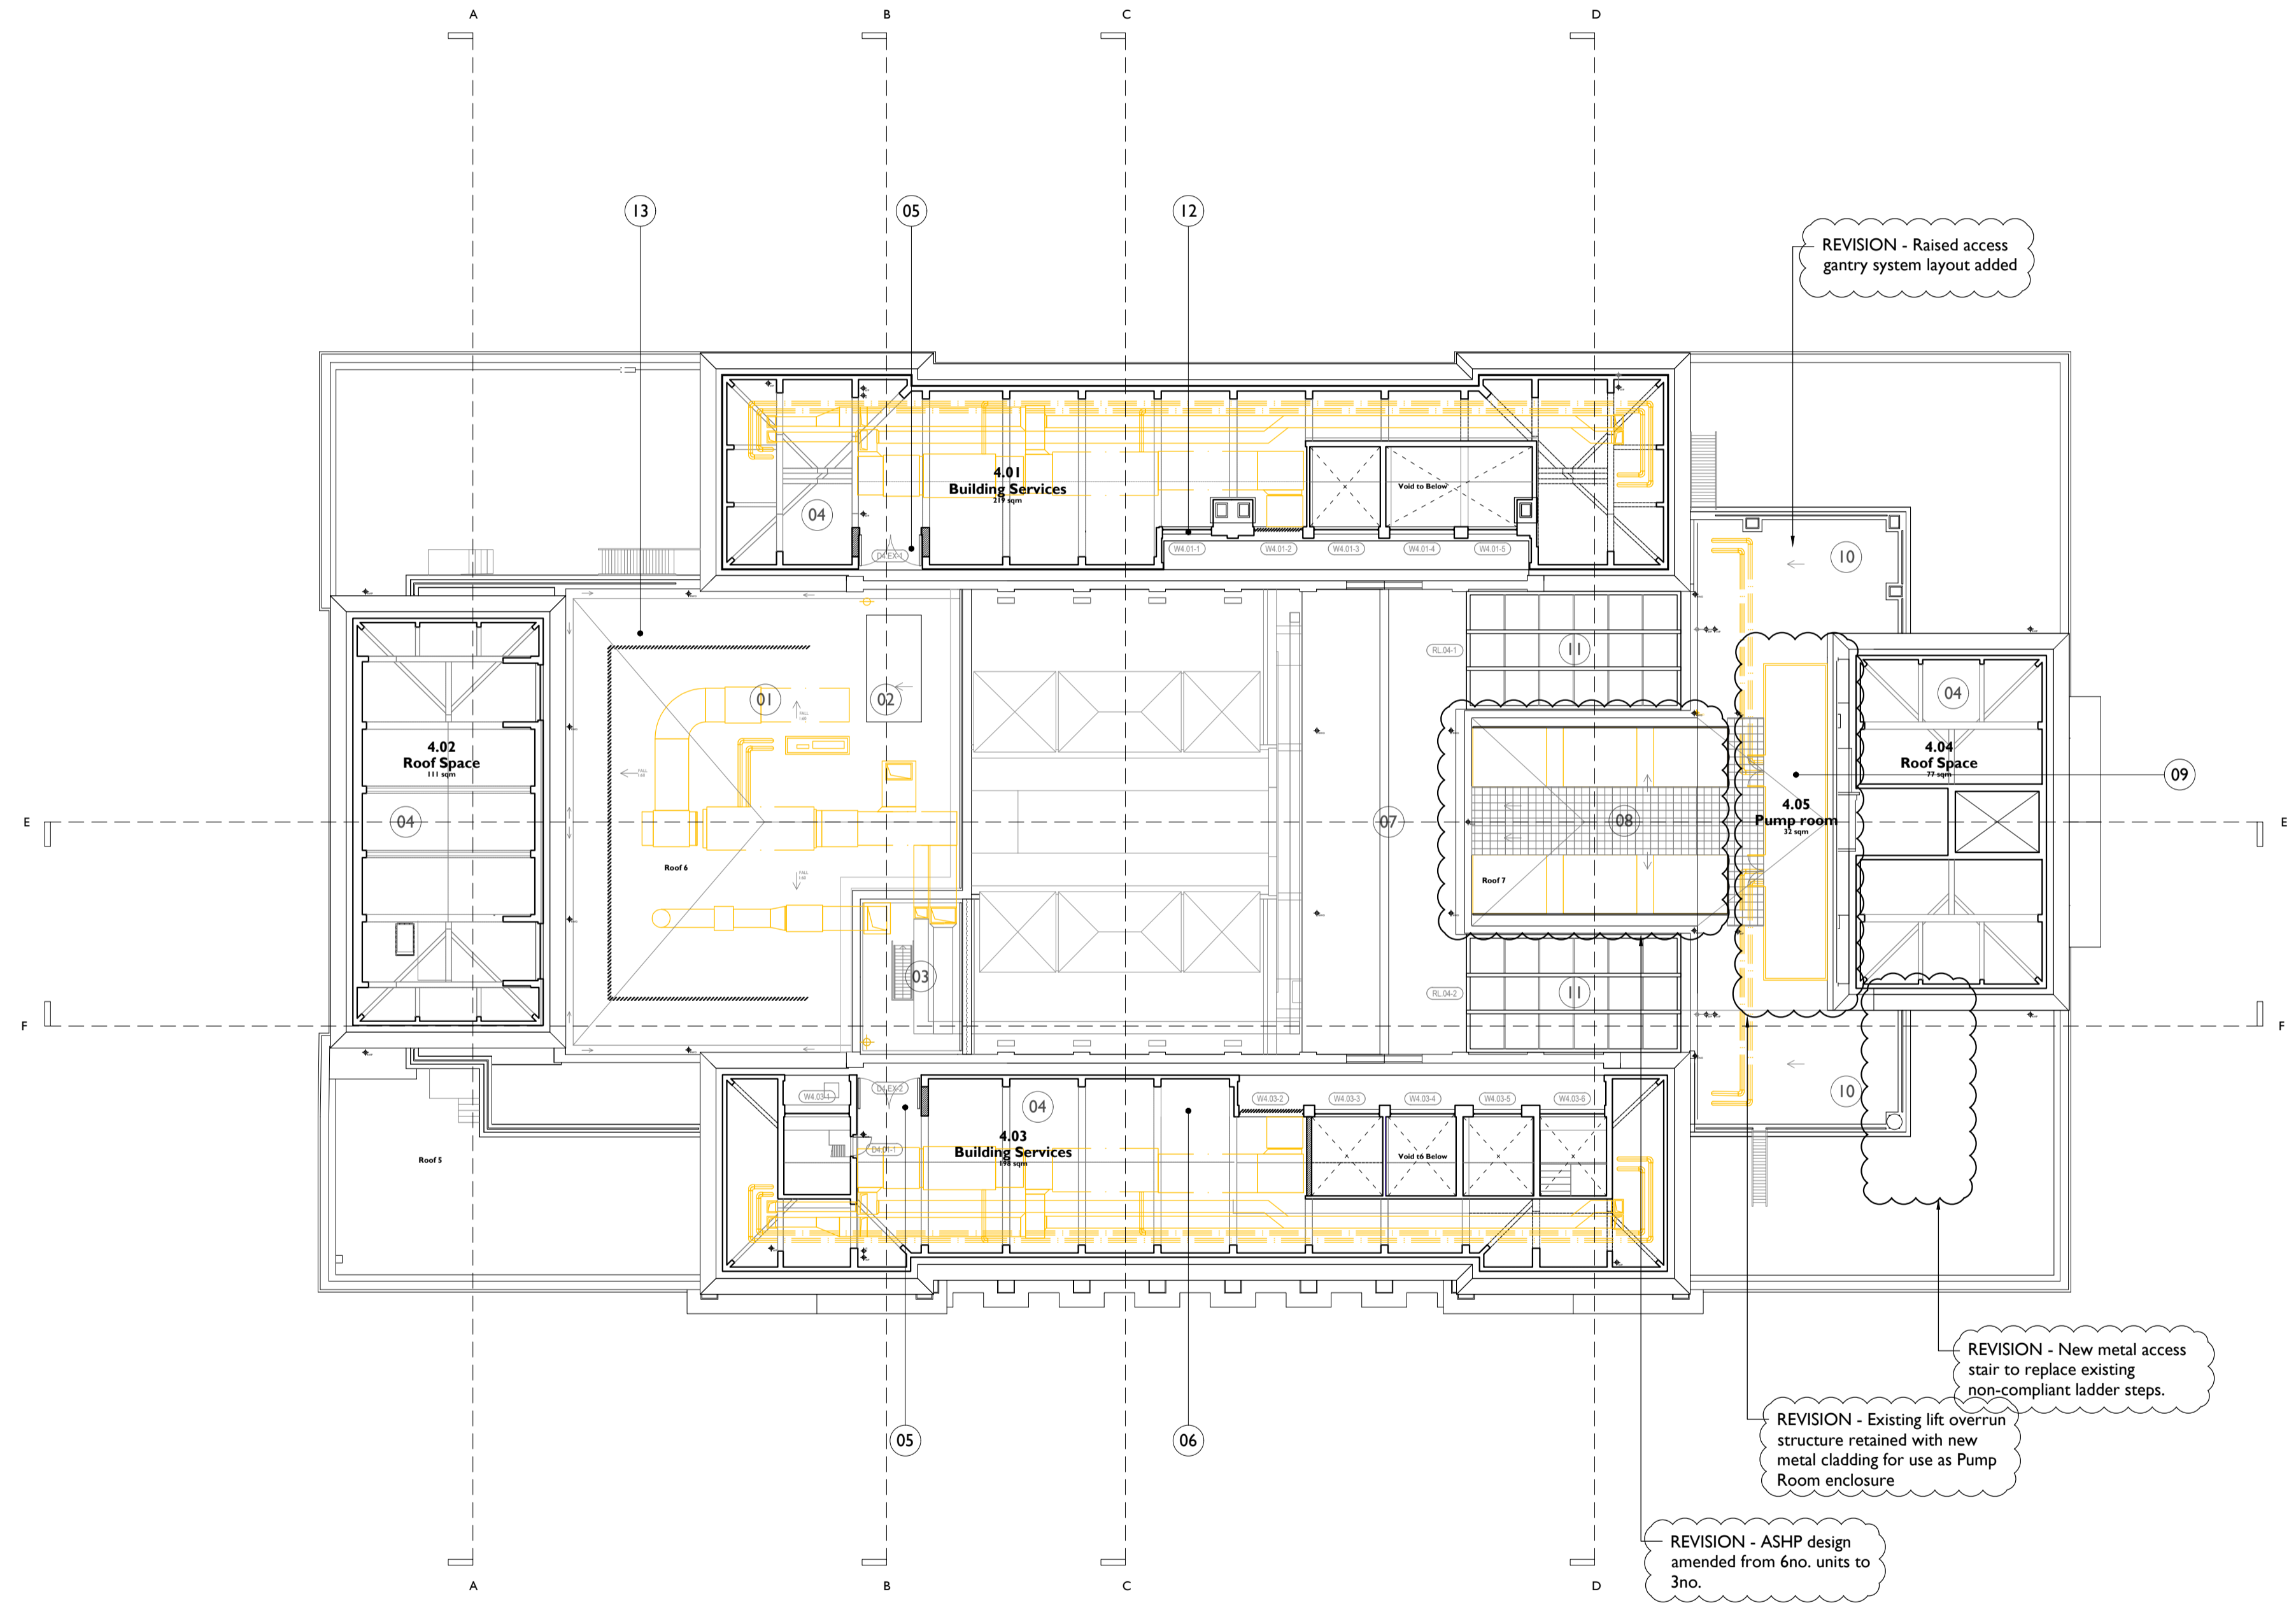

**Proposed Works Key**

- Proposed Wall
- Window Number
- Door Number
- Refuge Point
- Annotation Item
- Manhole Location

Drawings to be read in conjunction with:  
 Use Designation Plans: Drawing Series (92)900  
 Conservation Strategy Report CTH-PUR-MP-00-SP-A-00005  
 Window Strategy Report CTH-PUR-XX-XX-RP-A-00012

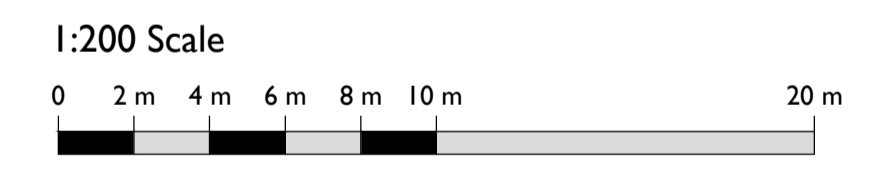

SS P02	07 Apr 2020	OB	TM
SS P01	08 Jul 2019	TM	TM
SS P00	15 Apr 2019	OB	NS

ISSUE	DATE	DRAWN	CHECKED	DESCRIPTION
<b>DRAWING TITLE</b>	GA PLAN PROPOSED FOURTH FLOOR LEVEL PLAN			
<b>DRAWING NO.</b>	CTH-PUR-MP-04-DR-A-92006			
<b>REVISION</b>	P02			
<b>SIZE &amp; SCALE</b>	A1L 1:200 @ A1			
<b>DRAWING STATUS</b>	Issued for Planning			

<b>CLIENT</b>	Lendlease	
<b>PROJECT</b>	Camden Town Hall	
<b>JOB NUMBER</b>	238664	

**I PROPOSED FOURTH FLOOR LEVEL PLAN**  
**92006 1:200 @ A1**

