



date: MARCH 2020
scale: 1:100 @ A3
job: THE STUDIO
drawing: PROPOSED
SITE PLAN
number: 137 012
revision: P04
drawn: LD
checked: PdA

GENERAL NOTES:

1. DO NOT SCALE FROM THIS DRAWING, EXCEPT FOR PLANNING PURPOSES
2. ALL DIMENSIONS AND LEVELS TO BE CHECKED ONSITE
3. ALL STRUCTURAL ELEMENTS TO STRUCTURAL ENGINEER'S SPECIFICATION AND DETAILS
4. ALL DETAILS TO MANUFACTURERS SPECIFICATION AND DETAILS
5. DRAWINGS TO BE READ IN CONJUNCTION WITH SCOPE OF WORKS T01
6. ALL DETAILS SUBJECT TO BUILDING CONTROL APPROVAL
7. ISSUE NOT FOR CONSTRUCTION

©2019 - MAY NOT BE REPRODUCED WITHOUT PERMISSION

revision	date	details
-	-	-
P01	06.02.19	pre-application submission
P02	06.06.19	planning submission
P03	-	-
P04	09.03.20	planning revisions

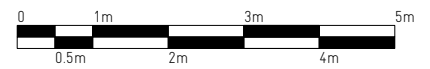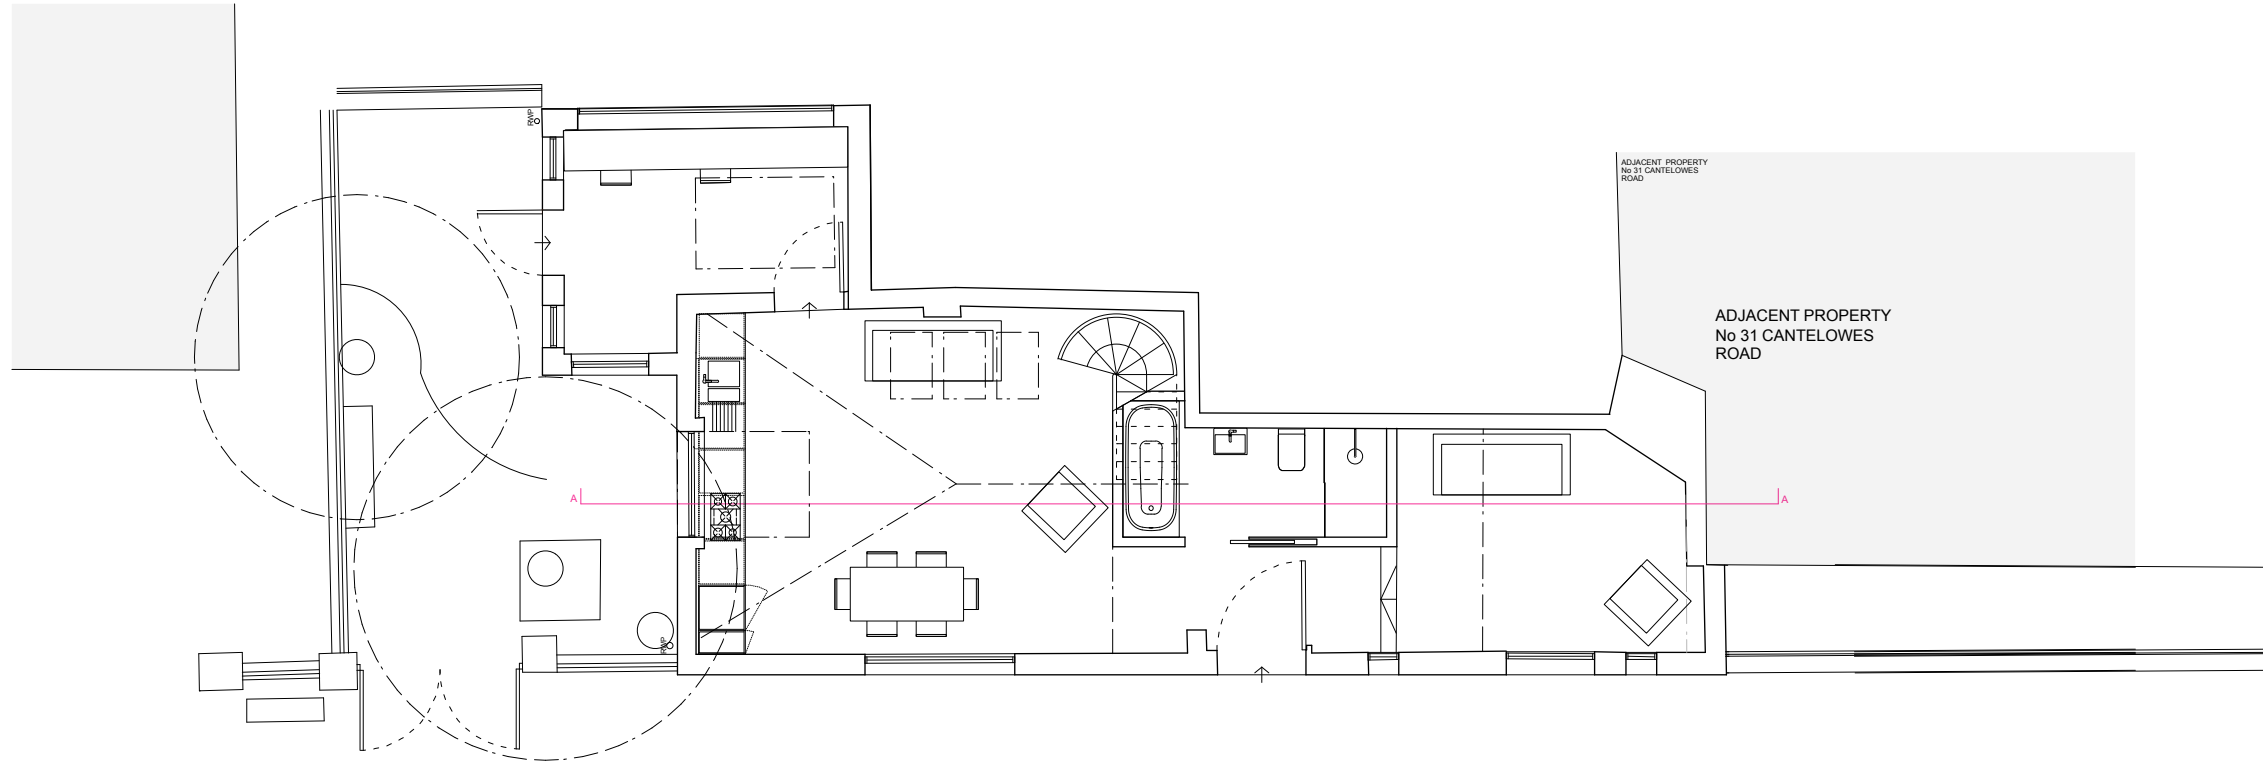

**RUSSIAN
FOR FISH**


unit 16 durham yard
teesdale street
london e2 6qf
studio@russianforfish.com
020 7739 4442

date: MARCH 2019
 scale: 1:50 @ A3
 job: THE STUDIO
 drawing: PROPOSED
 GROUND FLOOR PLAN
 number: **137 013**
 revision: P04
 drawn: LD
 checked: PdA



GENERAL NOTES:

- DO NOT SCALE FROM THIS DRAWING, EXCEPT FOR PLANNING PURPOSES
 - ALL DIMENSIONS AND LEVELS TO BE CHECKED ONSITE
 - ALL STRUCTURAL ELEMENTS TO STRUCTURAL ENGINEER'S SPECIFICATION AND DETAILS
 - ALL DETAILS TO MANUFACTURERS SPECIFICATION AND DETAILS
 - DRAWINGS TO BE READ IN CONJUNCTION WITH SCOPE OF WORKS T01
 - ALL DETAILS SUBJECT TO BUILDING CONTROL APPROVAL
 - ISSUE NOT FOR CONSTRUCTION
- ©2019 - MAY NOT BE REPRODUCED WITHOUT PERMISSION

revision	date	details
-	-	-
P01	06.02.19	pre-application submission
P02	06.06.19	planning submission
P03	-	-
P04	09.03.20	planning revisions

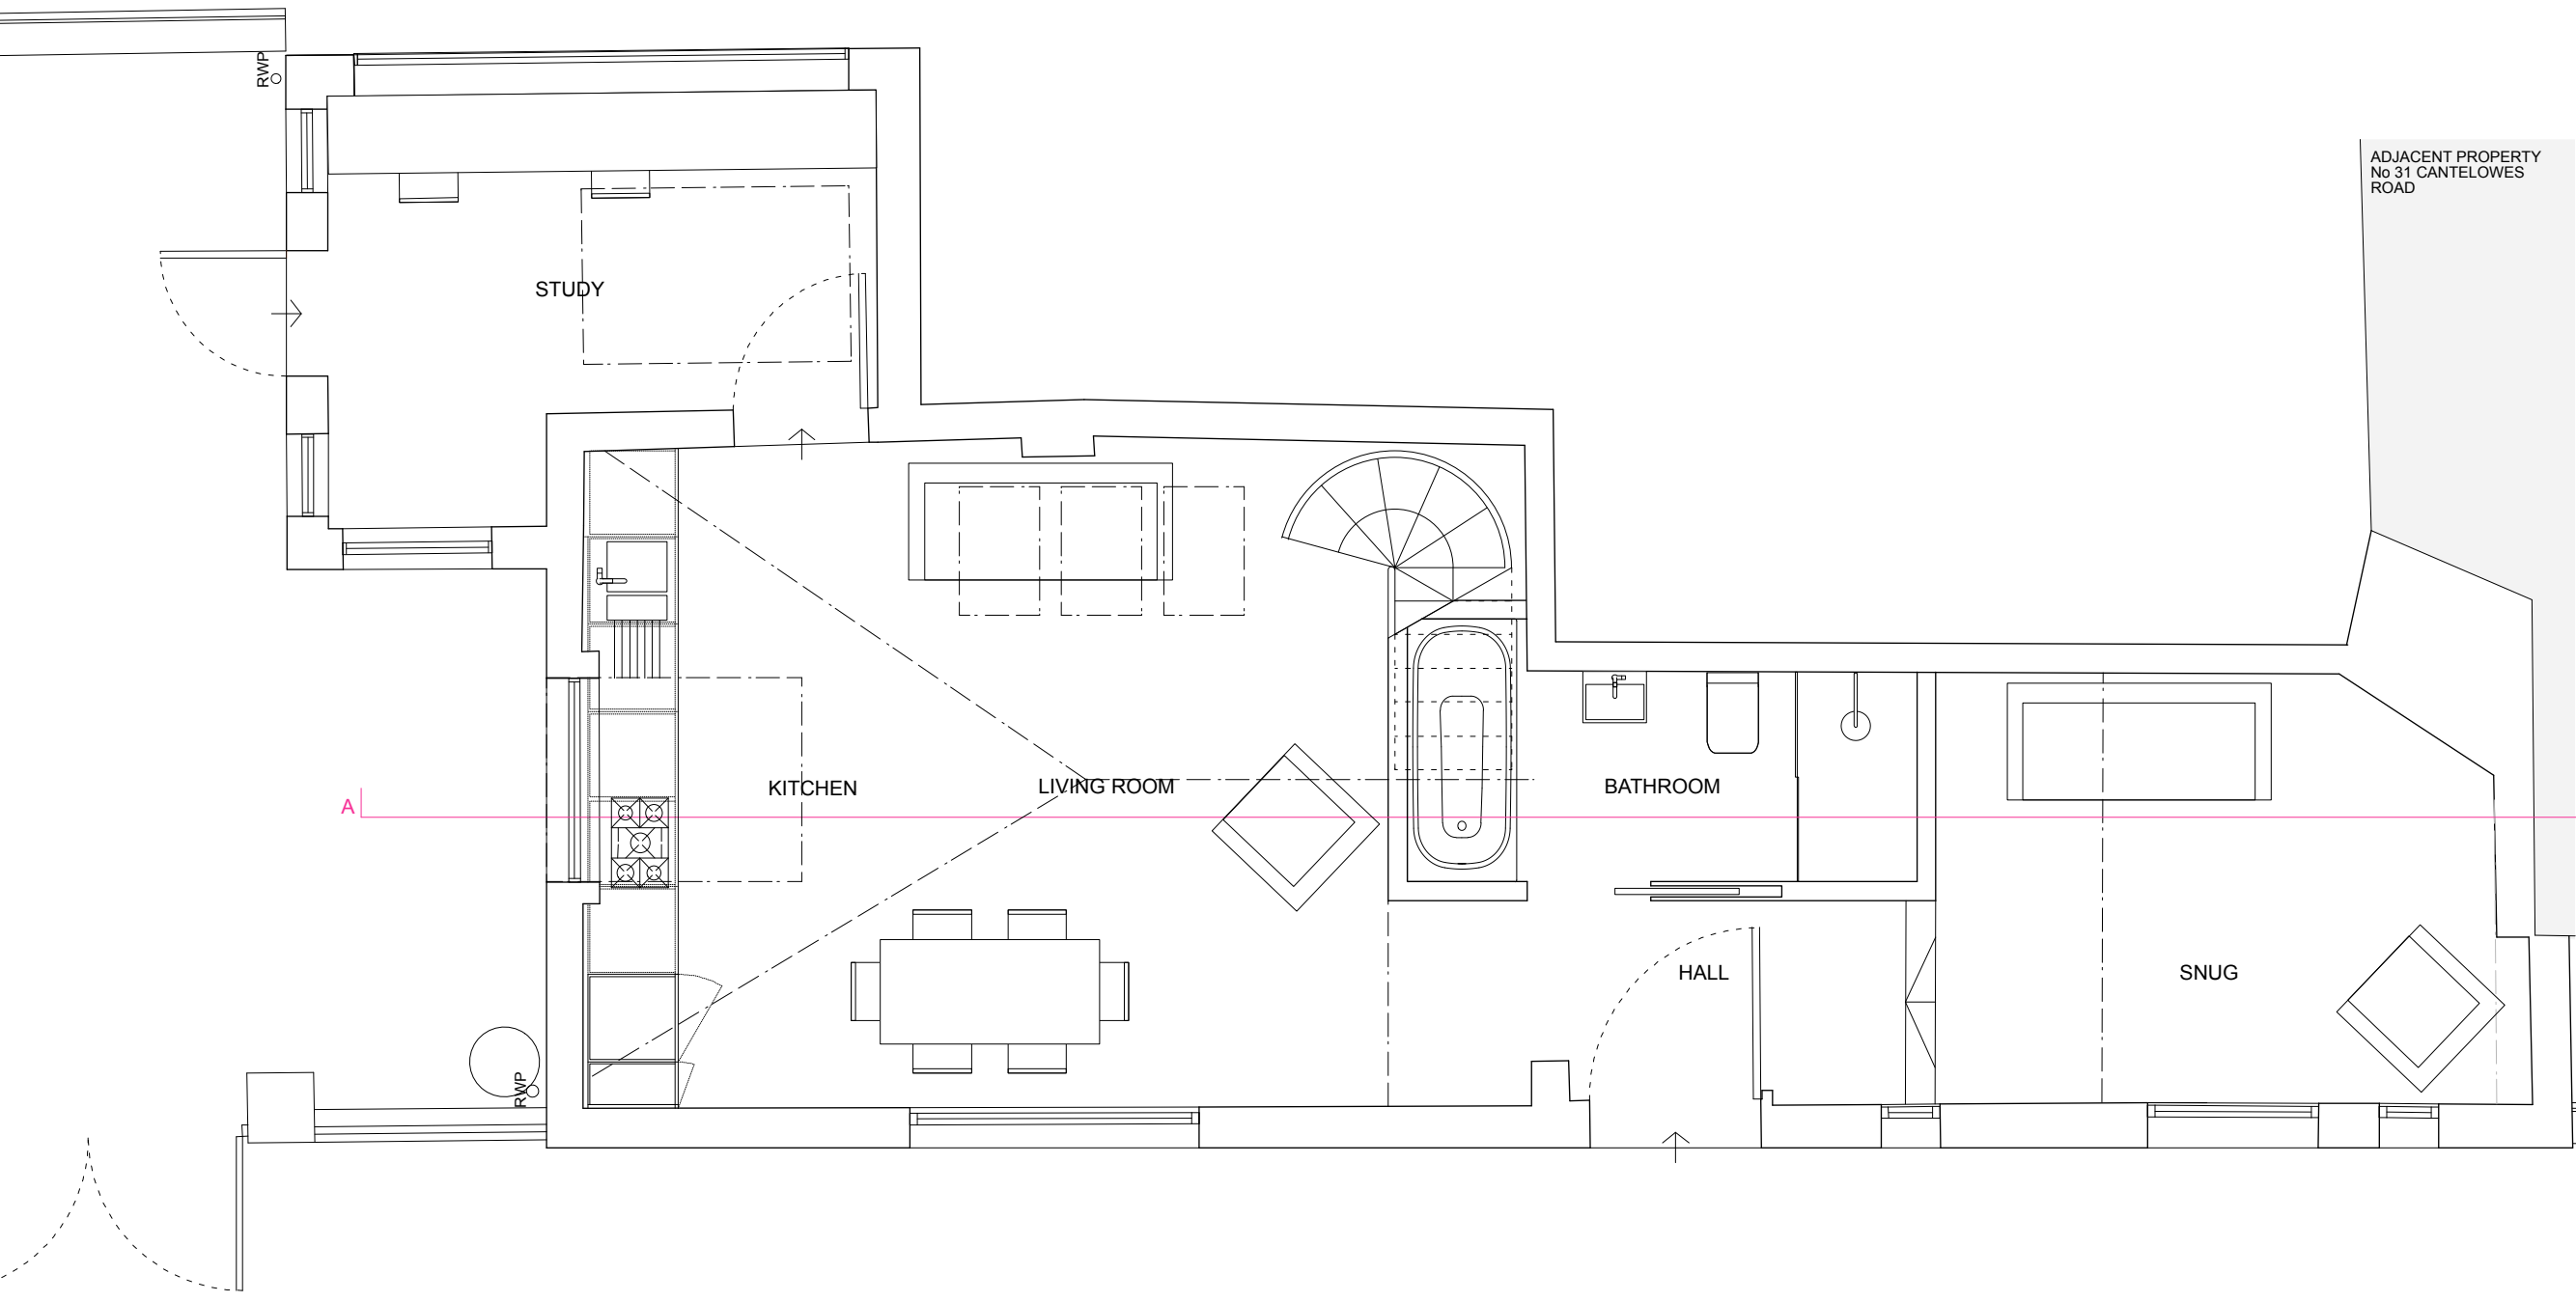

ADJACENT PROPERTY
No 31 CANTELOWES
ROAD

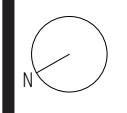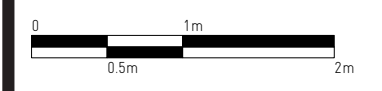

RUSSIAN FOR FISH




unit 16 durham yard
 teesdale street
 london e2 6qf
 studio@russianforfish.com
 020 7739 4442

date: MARCH 2020
 scale: 1:50 @ A3
 job: THE STUDIO
 drawing: PROPOSED
 FIRST FLOOR PLAN
 number: **137 014**
 revision: P04
 drawn: LD
 checked: PdA

GENERAL NOTES:

- DO NOT SCALE FROM THIS DRAWING, EXCEPT FOR PLANNING PURPOSES
 - ALL DIMENSIONS AND LEVELS TO BE CHECKED ONSITE
 - ALL STRUCTURAL ELEMENTS TO STRUCTURAL ENGINEER'S SPECIFICATION AND DETAILS
 - ALL DETAILS TO MANUFACTURERS SPECIFICATION AND DETAILS
 - DRAWINGS TO BE READ IN CONJUNCTION WITH SCOPE OF WORKS T01
 - ALL DETAILS SUBJECT TO BUILDING CONTROL APPROVAL
 - ISSUE NOT FOR CONSTRUCTION
- ©2019 - MAY NOT BE REPRODUCED WITHOUT PERMISSION

revision	date	details
-	-	-
P01	06.02.19	pre-application submission
P02	06.06.19	planning submission
P03	-	-
P04	09.03.20	planning revisions

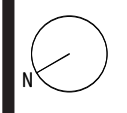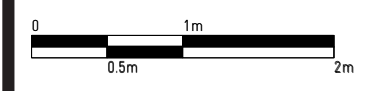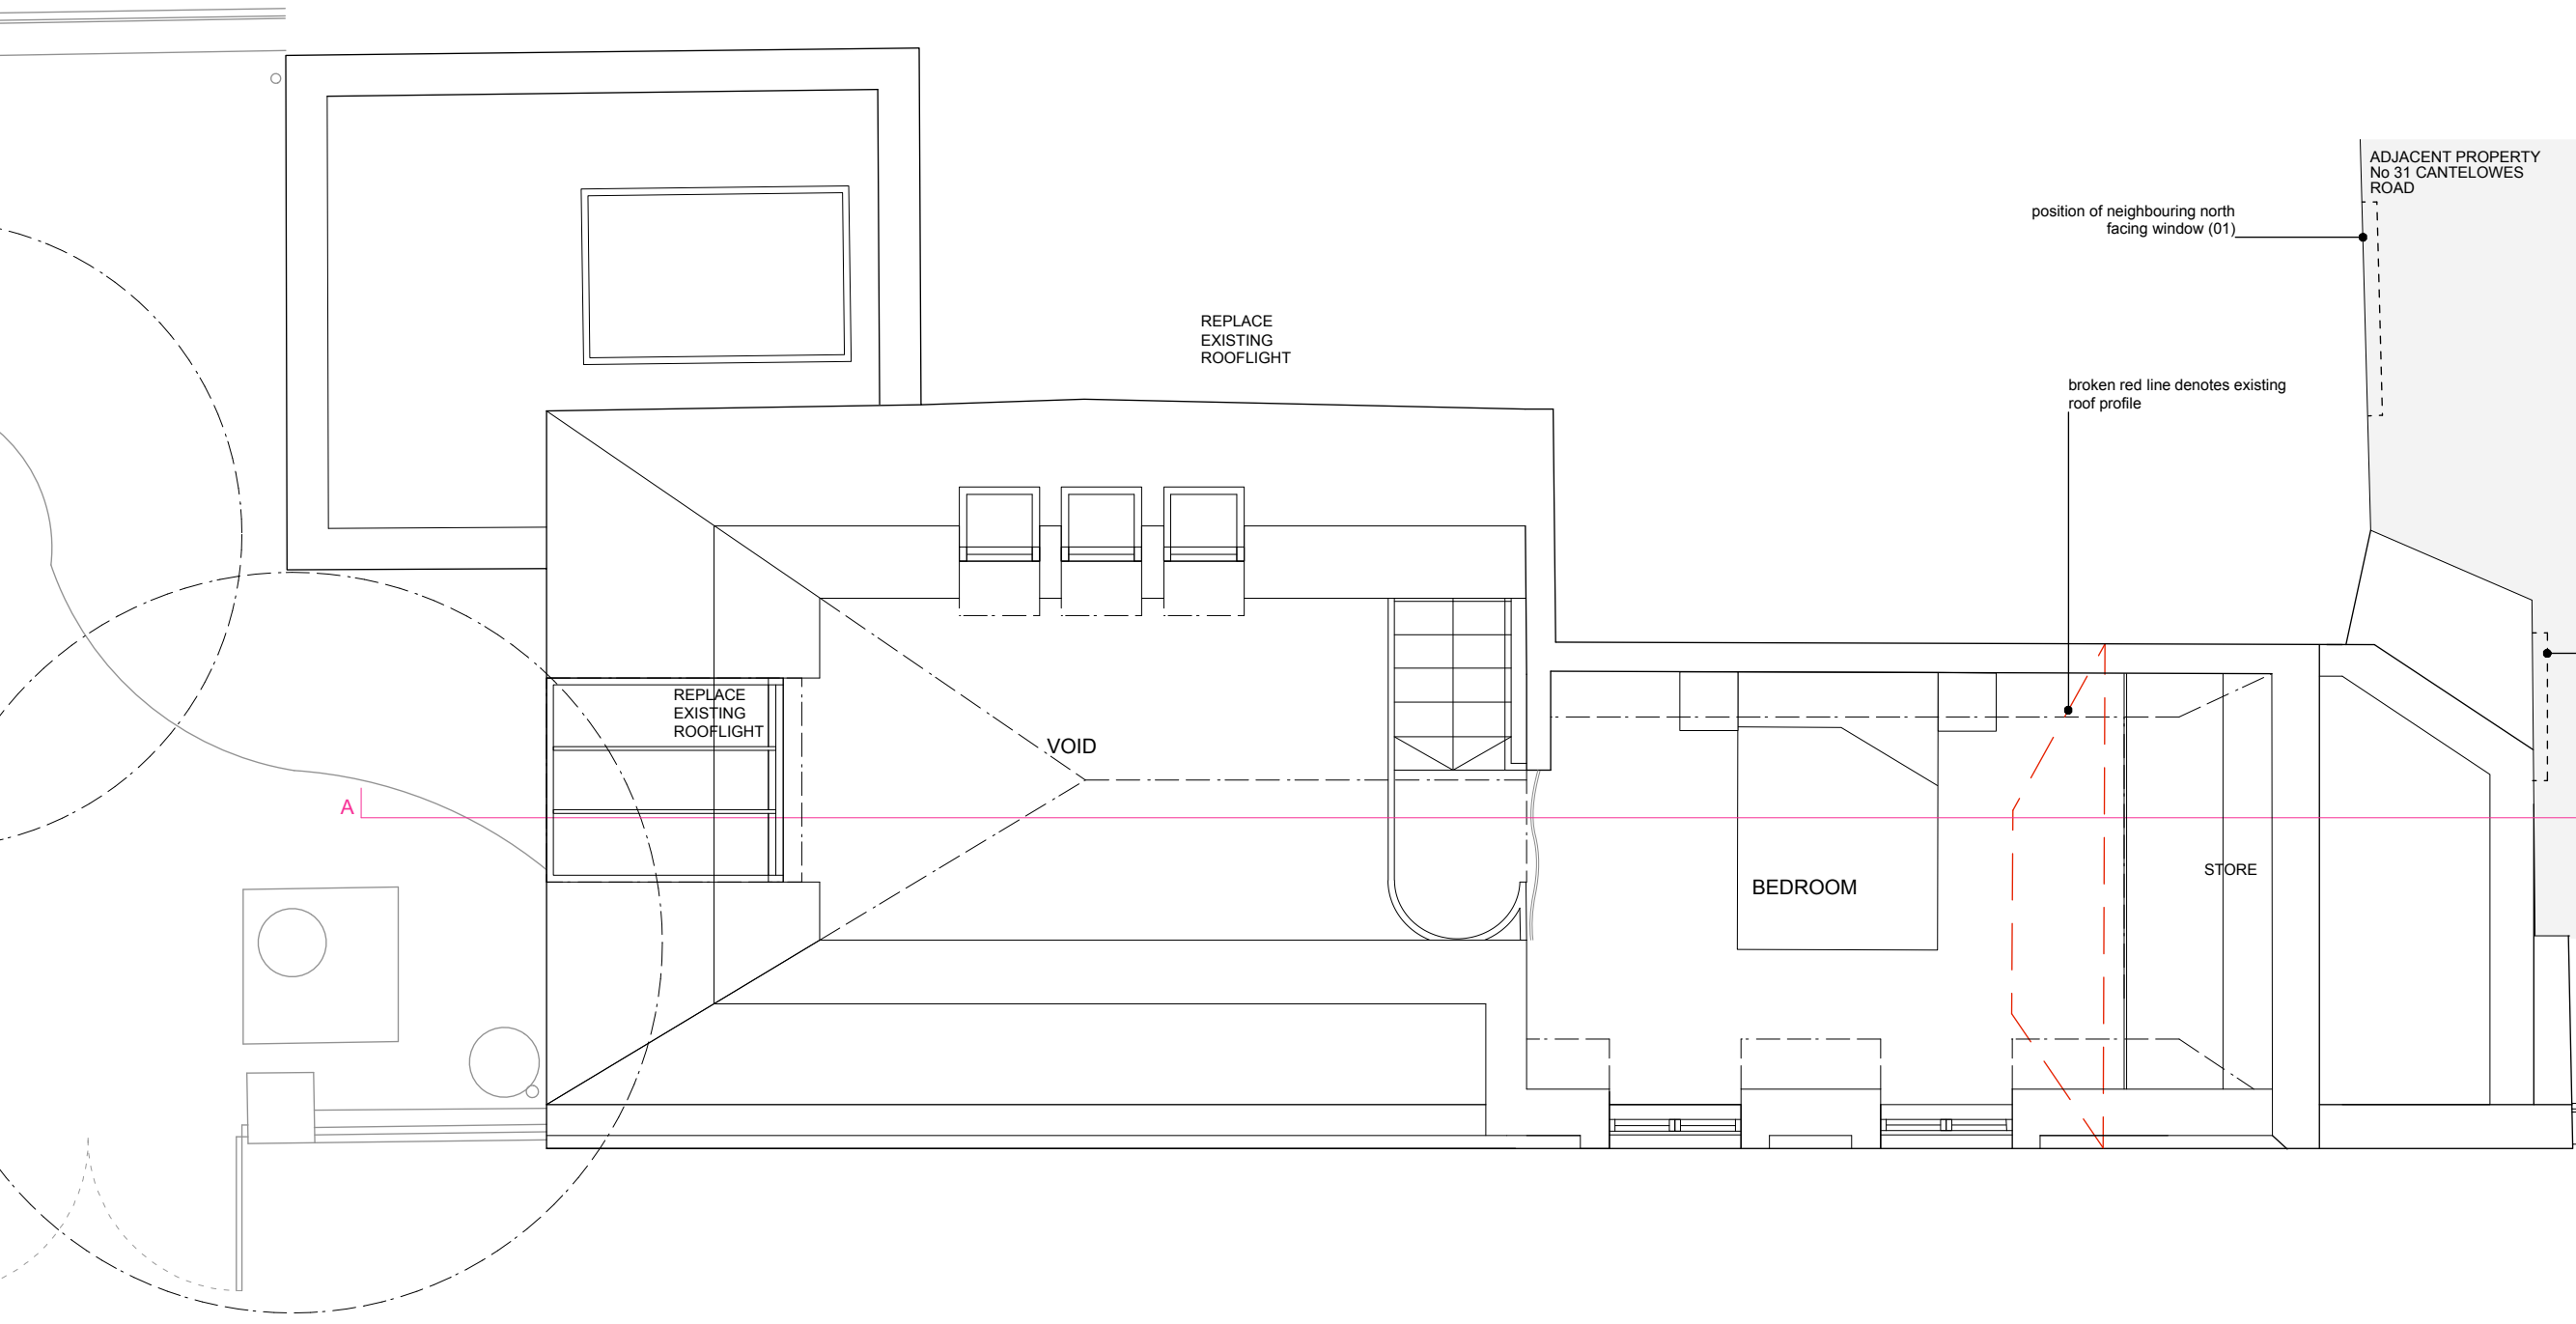

RUSSIAN FOR FISH




unit 16 durham yard
 teesdale street
 london e2 6qf
 studio@russianforfish.com
 020 7739 4442

date: MARCH 2020
 scale: 1:50 @ A3
 job: THE STUDIO
 drawing: PROPOSED
 ROOF PLAN
 number: **137 015**
 revision: P04
 drawn: LD
 checked: PdA

GENERAL NOTES:

- DO NOT SCALE FROM THIS DRAWING, EXCEPT FOR PLANNING PURPOSES
 - ALL DIMENSIONS AND LEVELS TO BE CHECKED ONSITE
 - ALL STRUCTURAL ELEMENTS TO STRUCTURAL ENGINEER'S SPECIFICATION AND DETAILS
 - ALL DETAILS TO MANUFACTURERS SPECIFICATION AND DETAILS
 - DRAWINGS TO BE READ IN CONJUNCTION WITH SCOPE OF WORKS T01
 - ALL DETAILS SUBJECT TO BUILDING CONTROL APPROVAL
 - ISSUE NOT FOR CONSTRUCTION
- ©2019 - MAY NOT BE REPRODUCED WITHOUT PERMISSION

revision	date	details
-	-	-
P01	06.02.19	pre-application submission
P02	06.06.19	planning submission
P03	-	-
P04	09.03.20	planning revisions

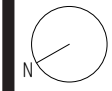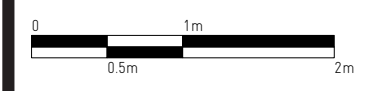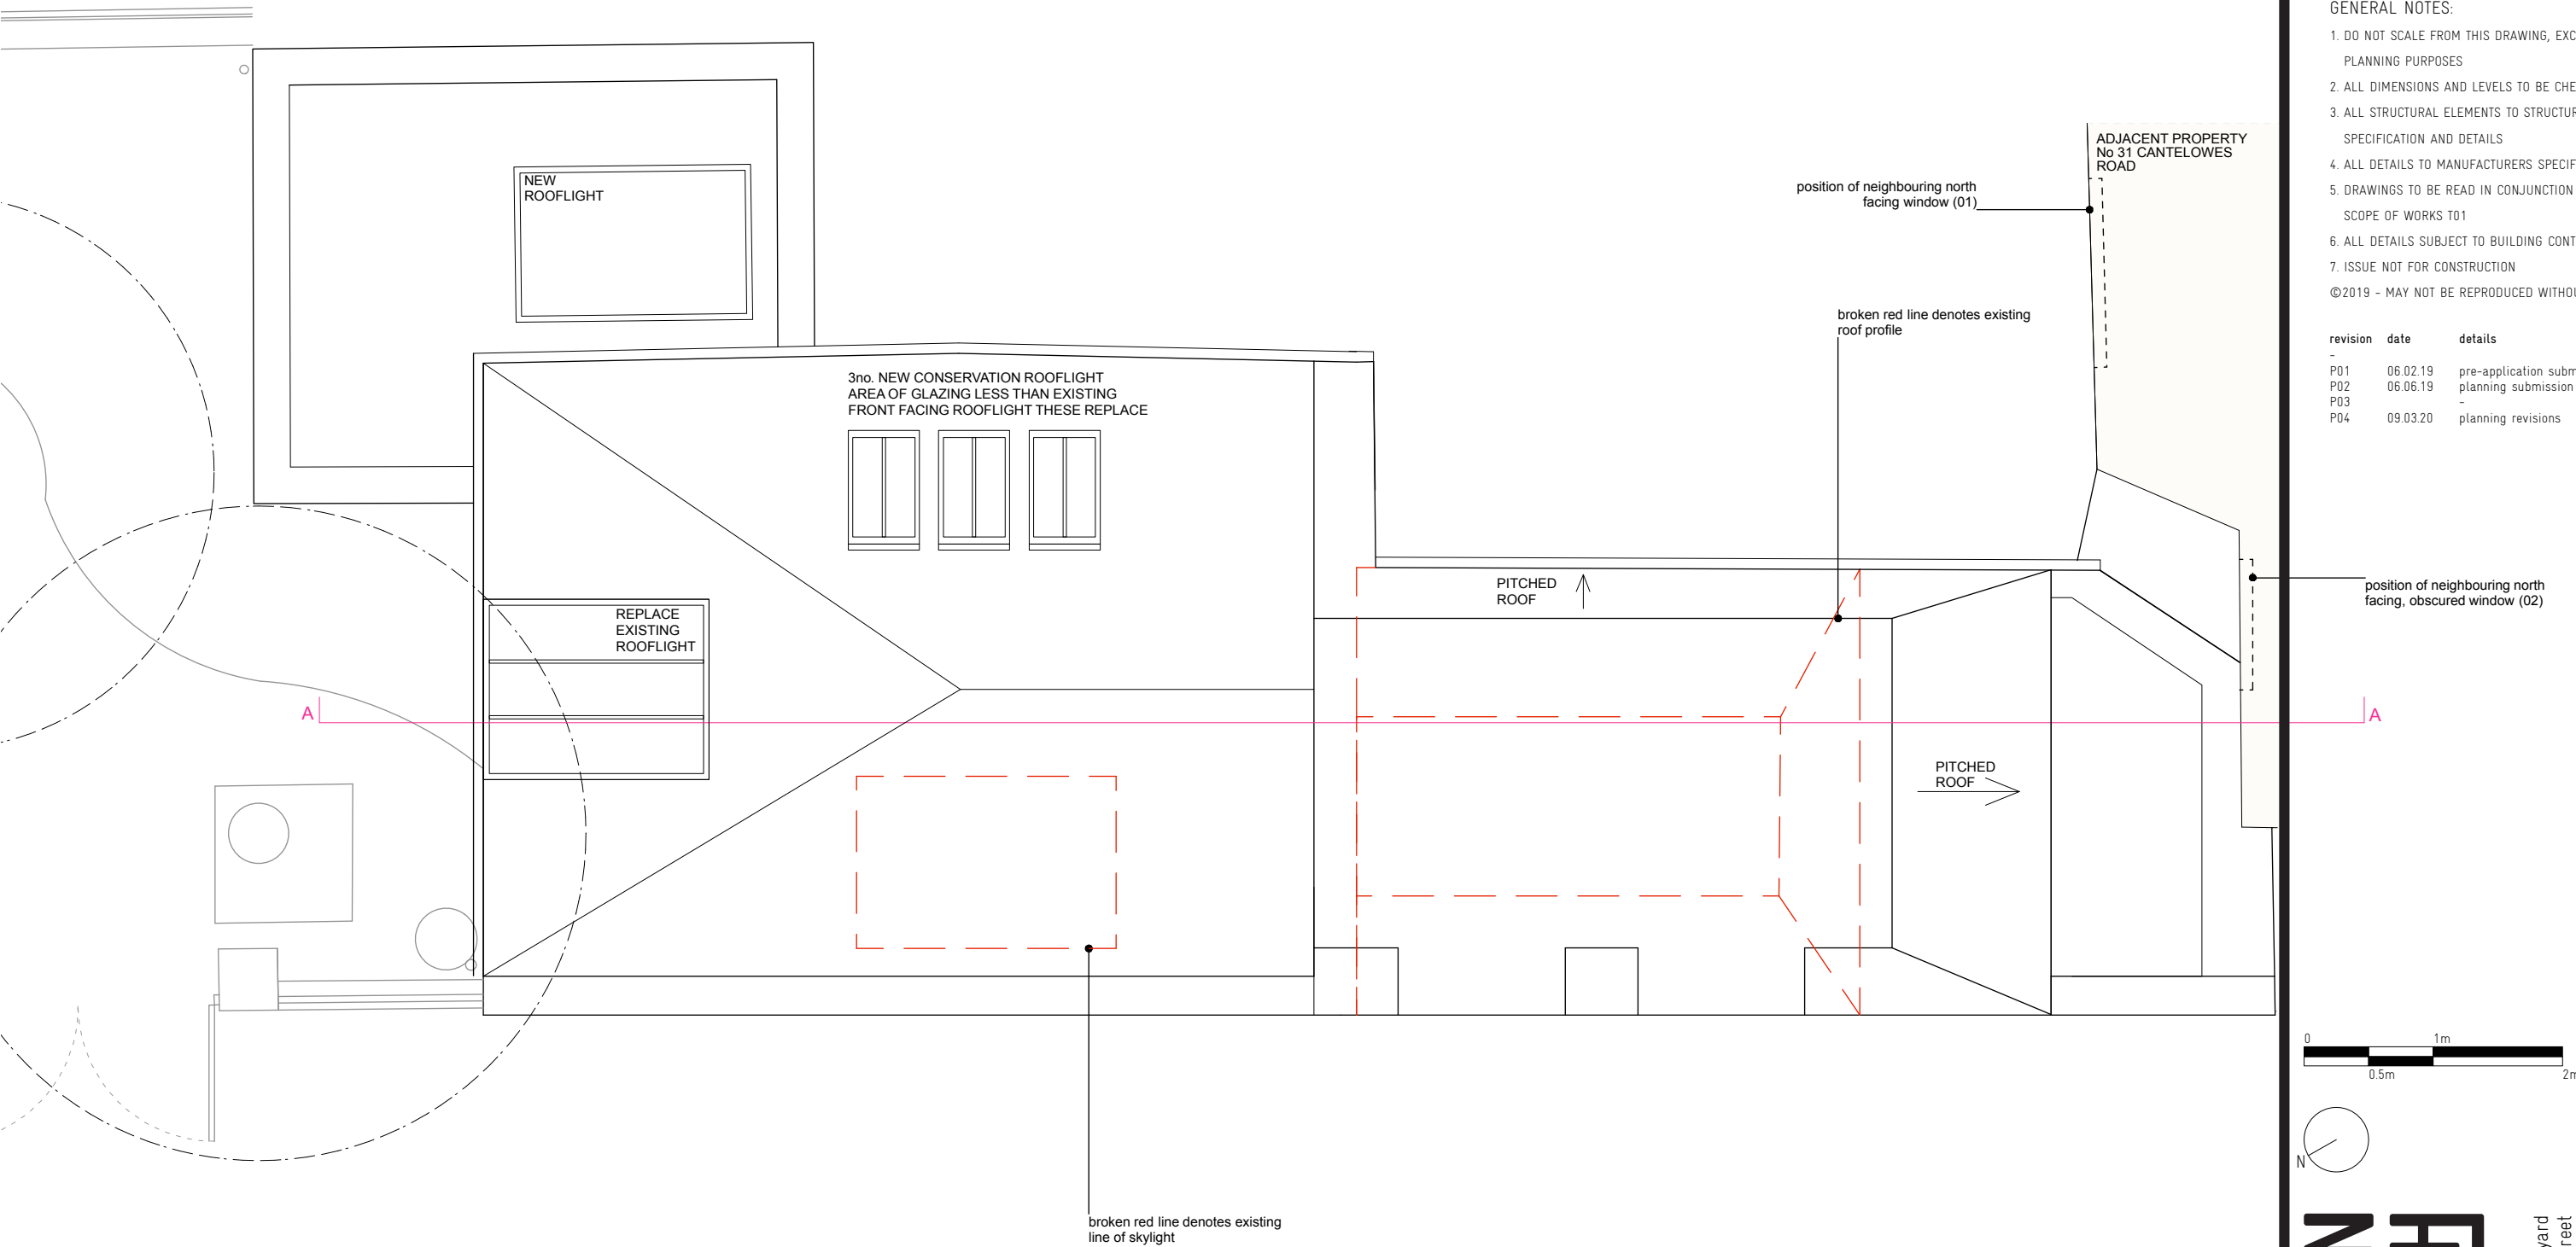

**RUSSIAN
 FOR FISH**



unit 16 durham yard
 teesdale street
 london e2 6qf
 studio@russianforfish.com
 020 7739 4442

date: MAY 2020
 scale: 1:100 @ A3
 job: THE STUDIO
 drawing: PROPOSED
 WEST ELEVATION
 number: **137 016**
 revision: P05
 drawn: LD
 checked: PdA

GENERAL NOTES:

- DO NOT SCALE FROM THIS DRAWING, EXCEPT FOR PLANNING PURPOSES
 - ALL DIMENSIONS AND LEVELS TO BE CHECKED ONSITE
 - ALL STRUCTURAL ELEMENTS TO STRUCTURAL ENGINEER'S SPECIFICATION AND DETAILS
 - ALL DETAILS TO MANUFACTURERS SPECIFICATION AND DETAILS
 - DRAWINGS TO BE READ IN CONJUNCTION WITH SCOPE OF WORKS T01
 - ALL DETAILS SUBJECT TO BUILDING CONTROL APPROVAL
 - ISSUE NOT FOR CONSTRUCTION
- ©2019 - MAY NOT BE REPRODUCED WITHOUT PERMISSION

revision	date	details
-		
P01	06.02.19	pre-application submission
P02	06.06.19	planning submission
P03	02.07.19	planning submission
P04	09.03.20	planning revisions
P05	12.06.20	planning revisions

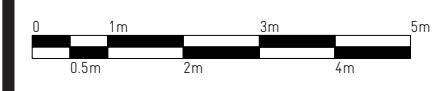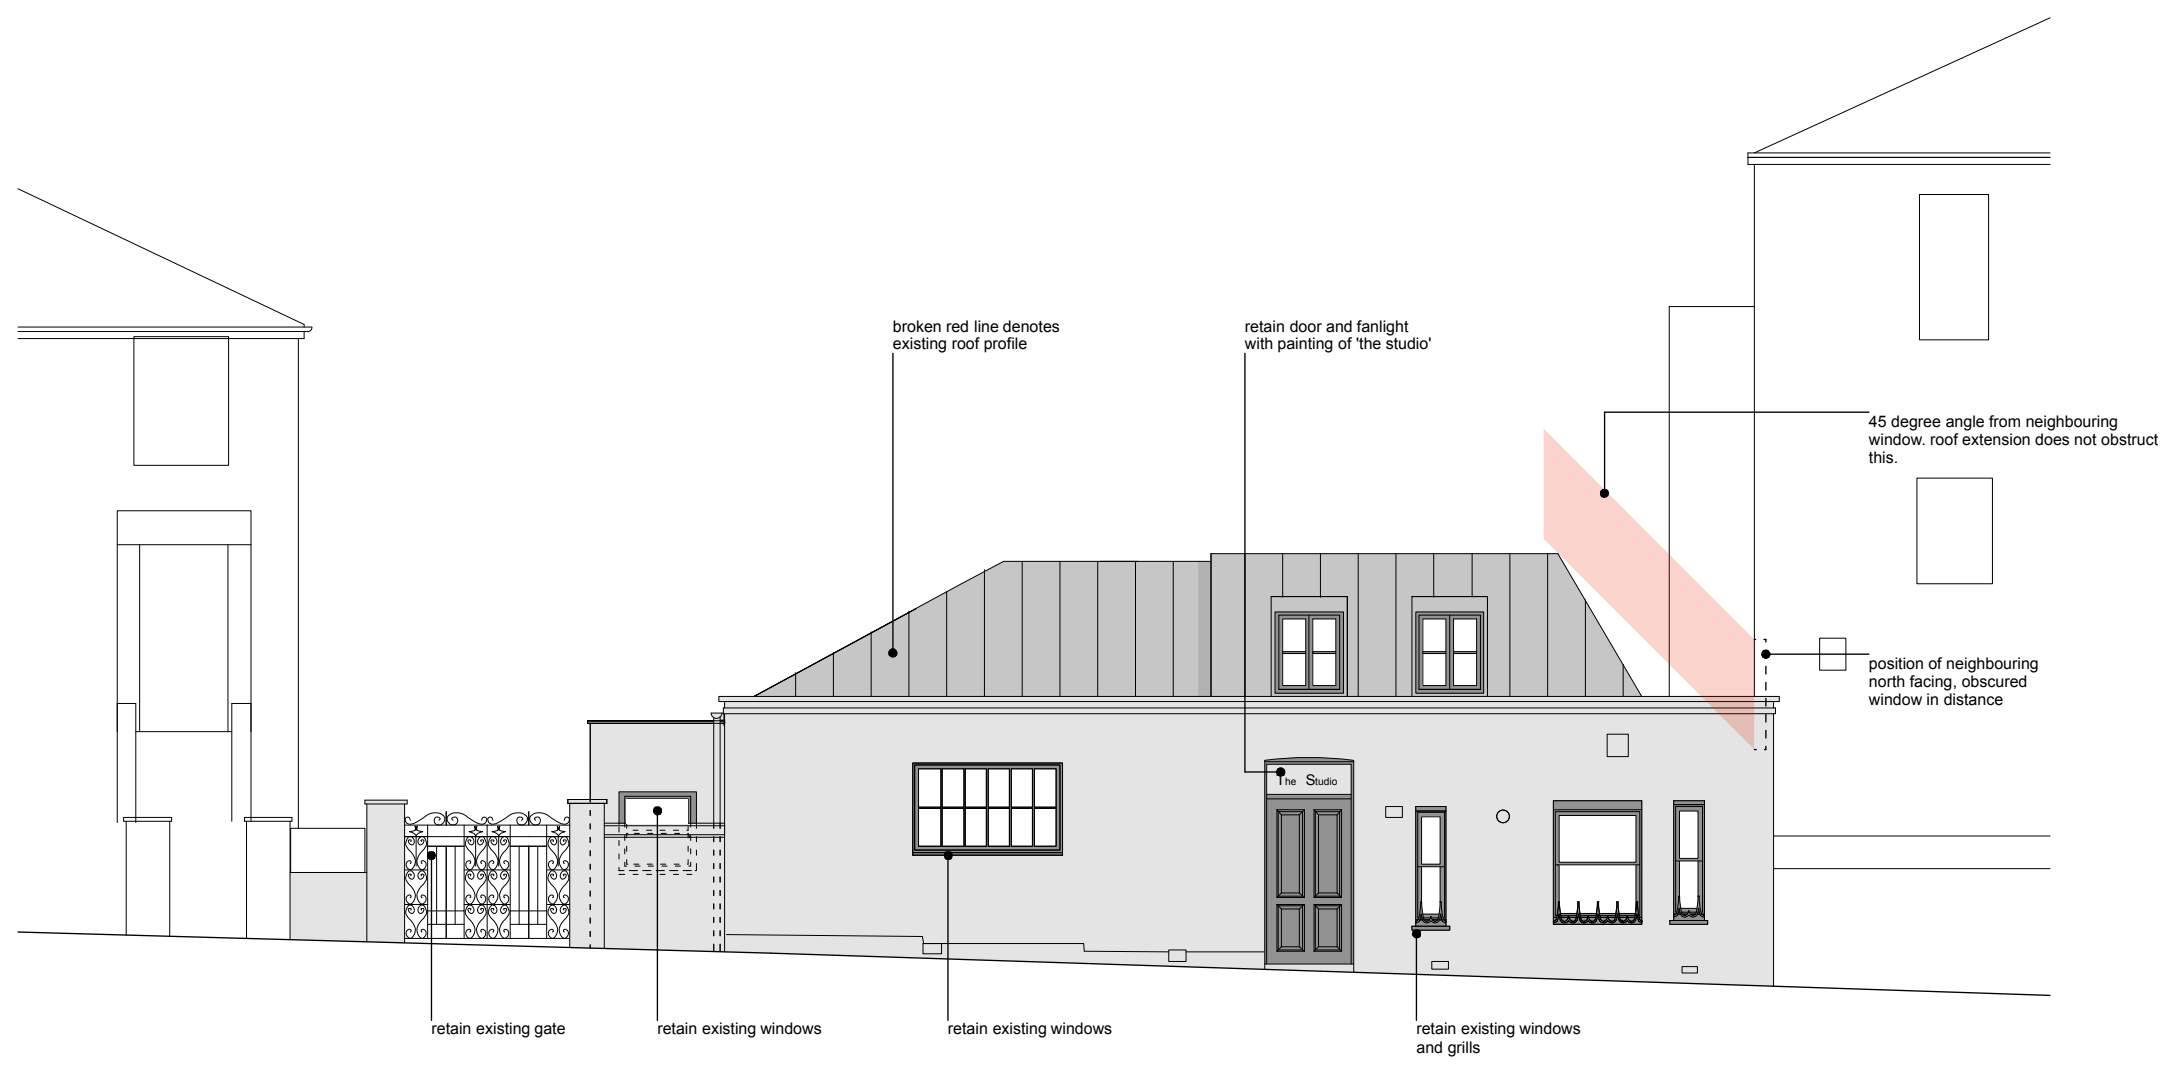

RUSSIAN FOR FISH


unit 16 durham yard
 teesdale street
 london e2 6qf
 studio@russianforfish.com
 020 7739 4442

date: MARCH 2020
scale: 1:100 @ A3
job: THE STUDIO
drawing: PROPOSED
NORTH ELEVATION
number: **137 017**
revision: P04
drawn: LD
checked: PdA

GENERAL NOTES:

1. DO NOT SCALE FROM THIS DRAWING, EXCEPT FOR PLANNING PURPOSES
 2. ALL DIMENSIONS AND LEVELS TO BE CHECKED ONSITE
 3. ALL STRUCTURAL ELEMENTS TO STRUCTURAL ENGINEER'S SPECIFICATION AND DETAILS
 4. ALL DETAILS TO MANUFACTURERS SPECIFICATION AND DETAILS
 5. DRAWINGS TO BE READ IN CONJUNCTION WITH SCOPE OF WORKS T01
 6. ALL DETAILS SUBJECT TO BUILDING CONTROL APPROVAL
 7. ISSUE NOT FOR CONSTRUCTION
- ©2019 - MAY NOT BE REPRODUCED WITHOUT PERMISSION

revision	date	details
-		
P01	06.02.19	pre-application submission
P02	06.06.19	planning submission
P03	02.07.19	planning submission
P04	09.03.20	planning revisions

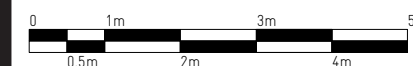

**RUSSIAN
FOR FISH**


unit 16 durham yard
teesdale street
london e2 6qf
studio@russianforfish.com
020 7739 4442

date: MARCH 2020
scale: 1:100 @ A3
job: THE STUDIO
drawing: PROPOSED
EAST ELEVATION
number: **137 018**
revision: P04
drawn: LD
checked: PdA

GENERAL NOTES:

1. DO NOT SCALE FROM THIS DRAWING, EXCEPT FOR PLANNING PURPOSES
 2. ALL DIMENSIONS AND LEVELS TO BE CHECKED ONSITE
 3. ALL STRUCTURAL ELEMENTS TO STRUCTURAL ENGINEER'S SPECIFICATION AND DETAILS
 4. ALL DETAILS TO MANUFACTURERS SPECIFICATION AND DETAILS
 5. DRAWINGS TO BE READ IN CONJUNCTION WITH SCOPE OF WORKS T01
 6. ALL DETAILS SUBJECT TO BUILDING CONTROL APPROVAL
 7. ISSUE NOT FOR CONSTRUCTION
- ©2019 - MAY NOT BE REPRODUCED WITHOUT PERMISSION

revision	date	details
-		
P01	06.02.19	pre-application submission
P02	06.06.19	planning submission
P03	02.07.19	planning submission
P04	09.03.20	planning revisions

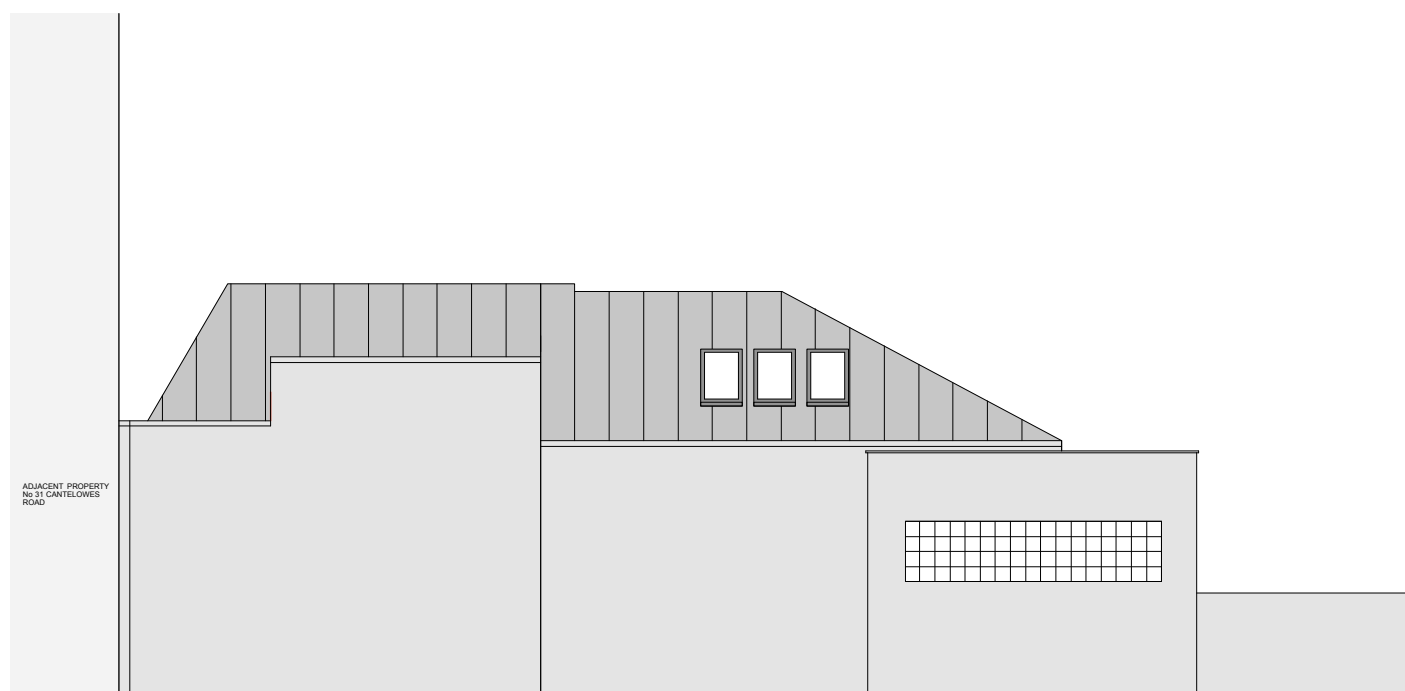

**RUSSIAN
FOR FISH**



unit 16 durham yard
teesdale street
london e2 6qf
studio@russianforfish.com
020 7739 4442

date: MARCH 2020
scale: 1:100 @ A3
job: THE STUDIO
drawing: PROPOSED
SOUTH ELEVATION
number: **137 019**
revision: P04
drawn: LD
checked: PdA

GENERAL NOTES:

1. DO NOT SCALE FROM THIS DRAWING, EXCEPT FOR PLANNING PURPOSES
 2. ALL DIMENSIONS AND LEVELS TO BE CHECKED ONSITE
 3. ALL STRUCTURAL ELEMENTS TO STRUCTURAL ENGINEER'S SPECIFICATION AND DETAILS
 4. ALL DETAILS TO MANUFACTURERS SPECIFICATION AND DETAILS
 5. DRAWINGS TO BE READ IN CONJUNCTION WITH SCOPE OF WORKS T01
 6. ALL DETAILS SUBJECT TO BUILDING CONTROL APPROVAL
 7. ISSUE NOT FOR CONSTRUCTION
- ©2019 - MAY NOT BE REPRODUCED WITHOUT PERMISSION

revision	date	details
-		
P01	06.02.19	pre-application submission
P02	06.06.19	planning submission
P03	02.07.19	planning submission
P04	09.03.20	planning revisions

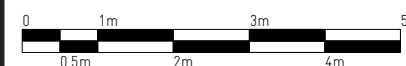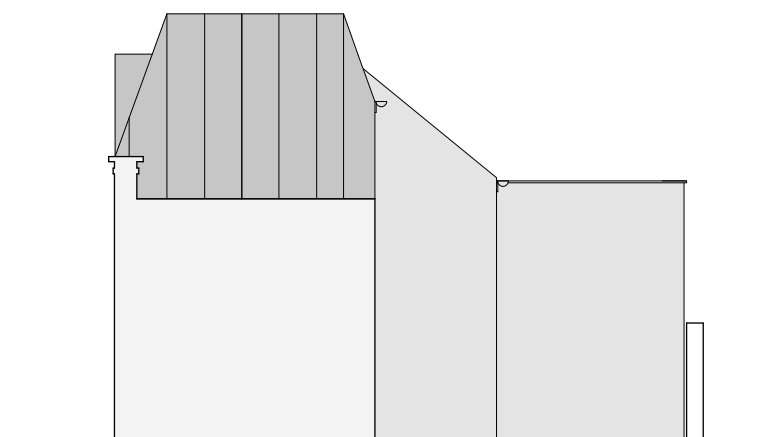

**RUSSIAN
FOR FISH**


unit 16 durham yard
teesdale street
london e2 6qf
studio@russianforfish.com
020 7739 4442

date: MARCH 2020
 scale: 1:50 @ A3
 job: THE STUDIO
 drawing: PROPOSED SECTION AA
 SECTION AA
 number: **137 020**
 revision: P04
 drawn: LD
 checked: PdA

GENERAL NOTES:

- DO NOT SCALE FROM THIS DRAWING, EXCEPT FOR PLANNING PURPOSES
 - ALL DIMENSIONS AND LEVELS TO BE CHECKED ONSITE
 - ALL STRUCTURAL ELEMENTS TO STRUCTURAL ENGINEER'S SPECIFICATION AND DETAILS
 - ALL DETAILS TO MANUFACTURERS SPECIFICATION AND DETAILS
 - DRAWINGS TO BE READ IN CONJUNCTION WITH SCOPE OF WORKS T01
 - ALL DETAILS SUBJECT TO BUILDING CONTROL APPROVAL
 - ISSUE NOT FOR CONSTRUCTION
- ©2019 - MAY NOT BE REPRODUCED WITHOUT PERMISSION

revision	date	details
-	-	-
P01	06.02.19	pre-application submission
P02	06.06.19	planning submission
P03	-	-
P04	09.03.20	planning revisions

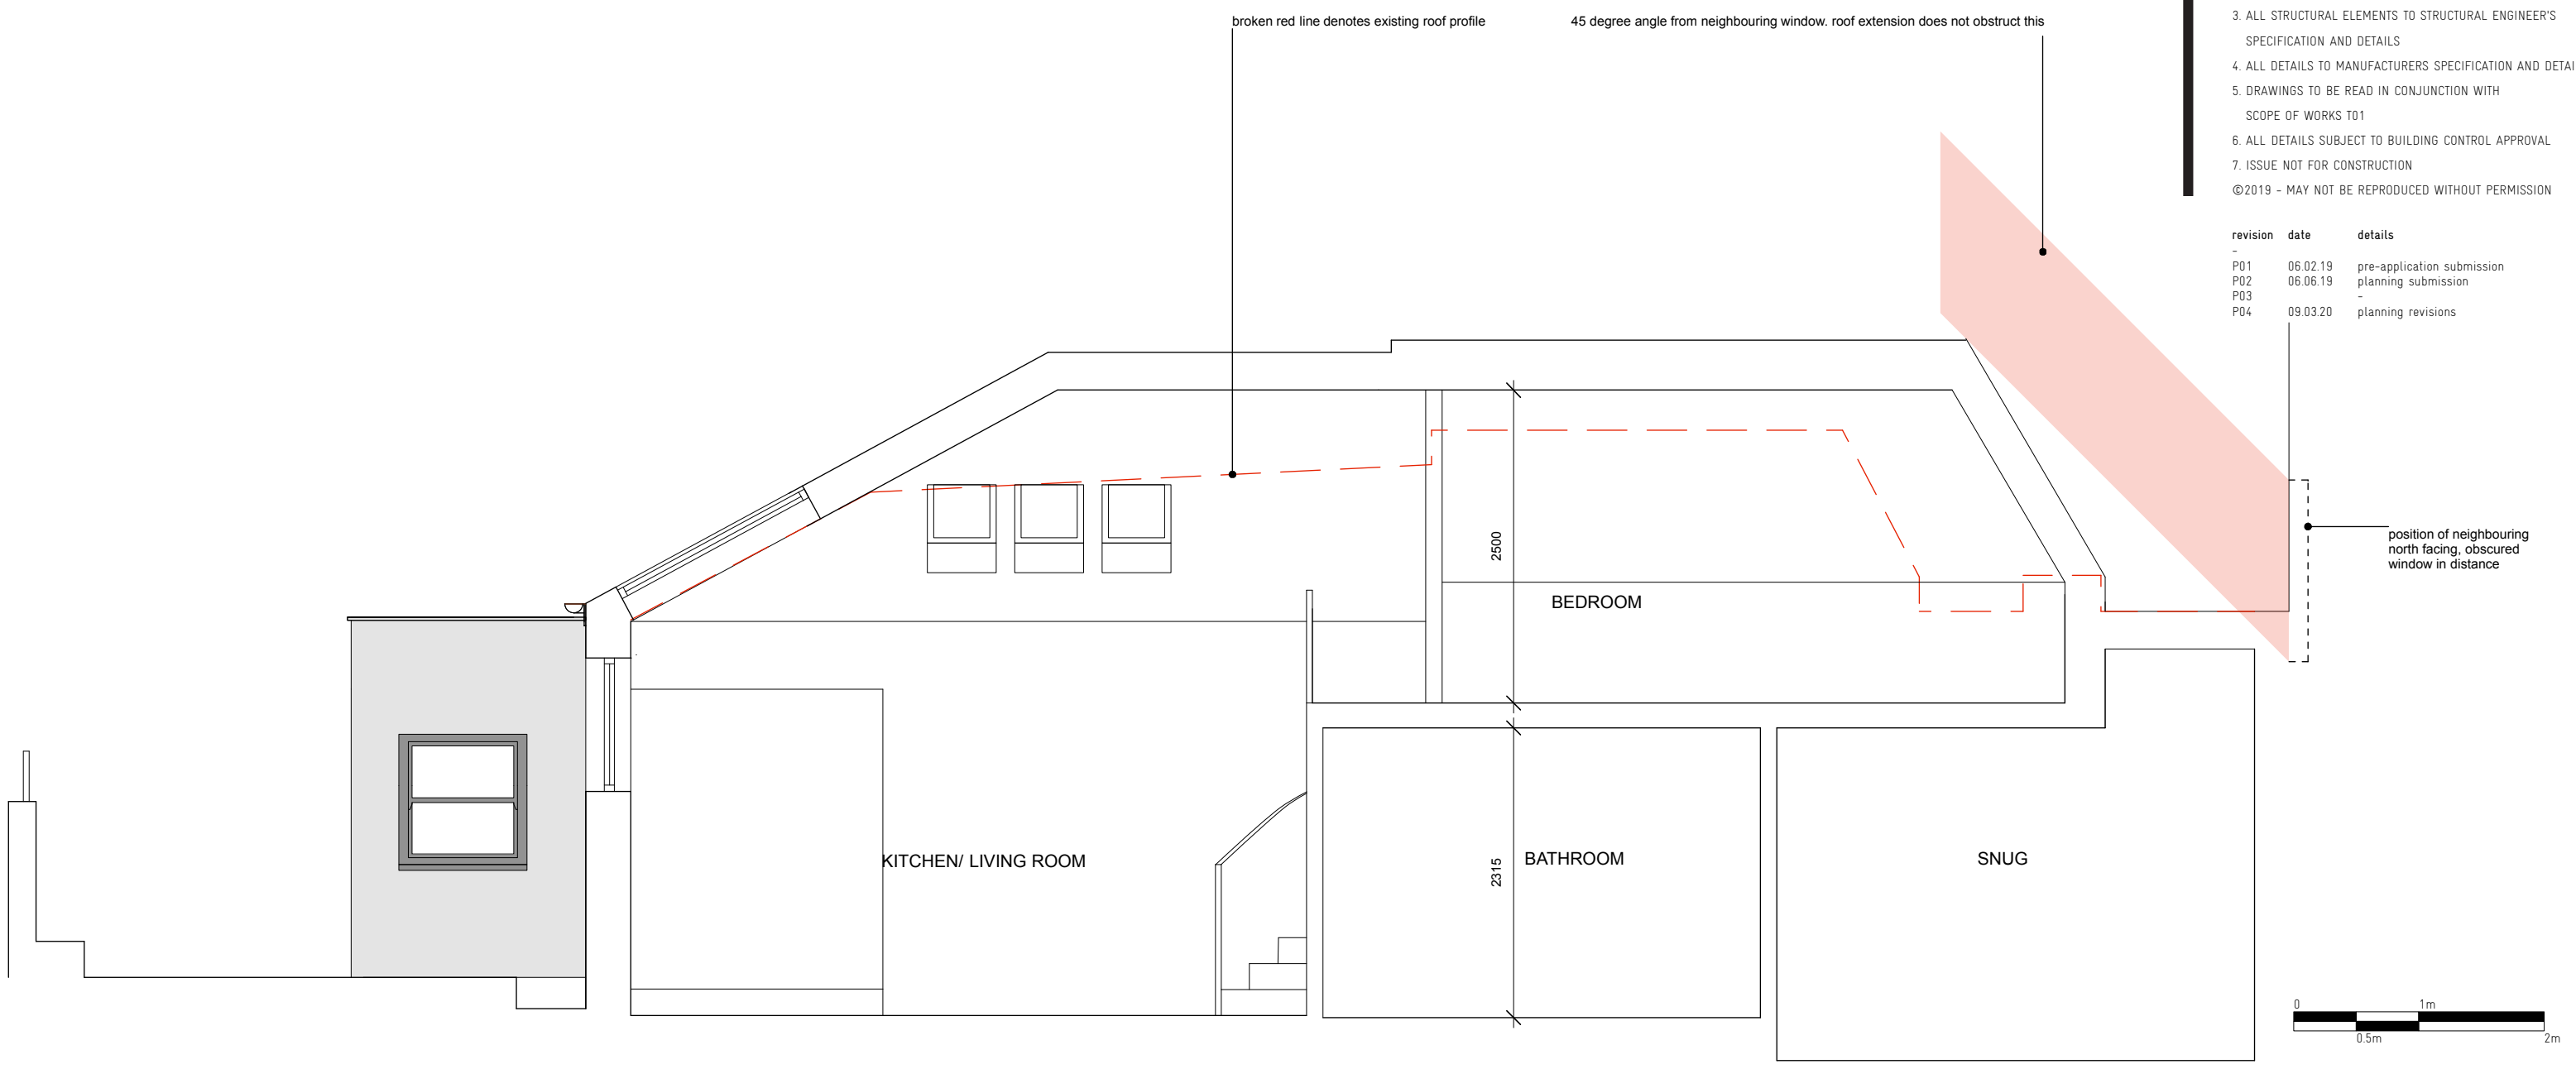


RUSSIAN FOR FISH
 unit 16 durham yard
 teesdale street
 london e2 6qf
 studio@russianforfish.com
 020 7739 4442

date: MARCH 2020
scale: 1:50 @ A3
job: THE STUDIO
drawing: PROPOSED
SECTION BB
number: **137 021**
revision: P04
drawn: LD
checked: PdA

GENERAL NOTES:

1. DO NOT SCALE FROM THIS DRAWING, EXCEPT FOR PLANNING PURPOSES
 2. ALL DIMENSIONS AND LEVELS TO BE CHECKED ONSITE
 3. ALL STRUCTURAL ELEMENTS TO STRUCTURAL ENGINEER'S SPECIFICATION AND DETAILS
 4. ALL DETAILS TO MANUFACTURERS SPECIFICATION AND DETAILS
 5. DRAWINGS TO BE READ IN CONJUNCTION WITH SCOPE OF WORKS T01
 6. ALL DETAILS SUBJECT TO BUILDING CONTROL APPROVAL
 7. ISSUE NOT FOR CONSTRUCTION
- ©2019 - MAY NOT BE REPRODUCED WITHOUT PERMISSION

revision	date	details
-		
P01	06.02.19	pre-application submission
P02	06.06.19	planning submission
P03	02.07.19	planning submission
P04	09.03.20	planning revisions

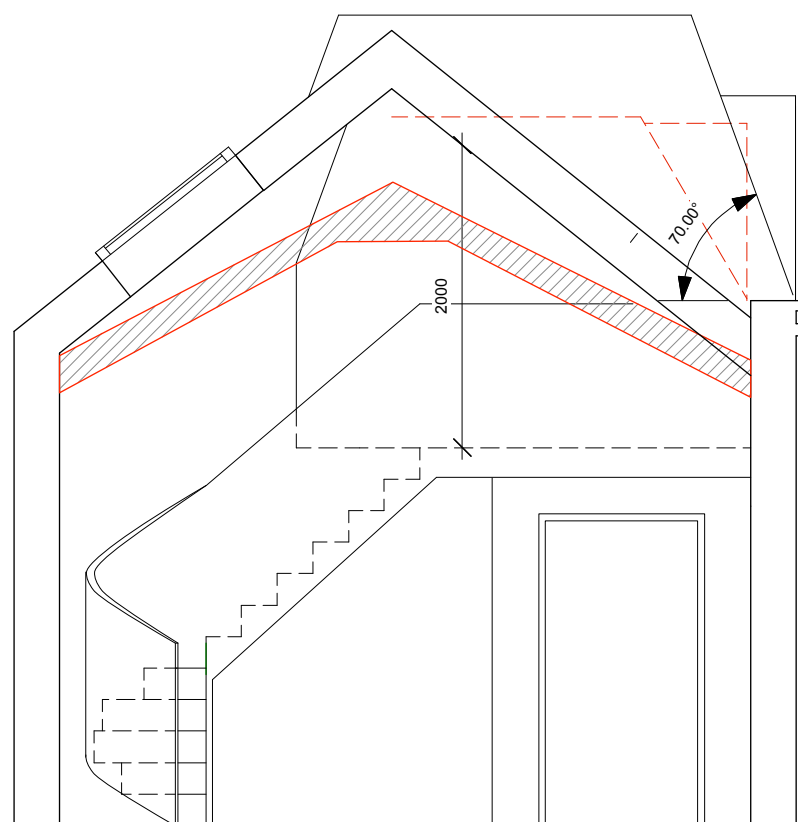

**RUSSIAN
FOR FISH**

unit 16 durham yard
teesdale street
london e2 6qf
studio@russianforfish.com
020 7739 4442