

FOR COMMENT	
A: APPROVED	<input type="checkbox"/>
B: APPROVED WITH COMMENT	<input type="checkbox"/>
C: INFORMATION	<input checked="" type="checkbox"/>
D: CONSTRUCTION	<input type="checkbox"/>
E: AS BUILT	<input type="checkbox"/>
CLIENT SIGNATURE: _____	




This drawing may not be copied, reproduced or given to any third parties for any reason whatsoever without the written permission of Loop Interiors LLP. Please note this drawing and design is protected under Copyright and remains the property of Loop Interiors LLP at all times. Proposals are subject to approvals by statutory authorities.
© Copyright 2020 Loop Interiors LLP.

Standard Instructions

A: All dimensions to be verified on site & any discrepancies on the drawings or divergence between drawings to be immediately reported to the Project Manager before putting the work concerned in hand, fabricating the work or preparing shop drawings.
B: Work to figured dimensions only (except where full size details are provided).
C: Do not vary any work shown on the drawings without obtaining prior approval from the project Manager or Designer.
D: Any additional information required should be requested from the Project Manager or Designer before commencement of work on site.

KEY:

- ROOF AREA FOR WORKS
- INTERNAL PLANT ROOM
- EXISTING CONDENSER UNITS & OTHER EQUIPMENT

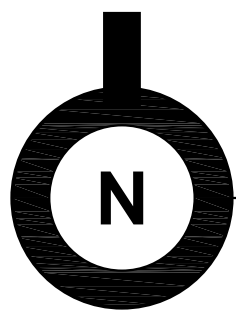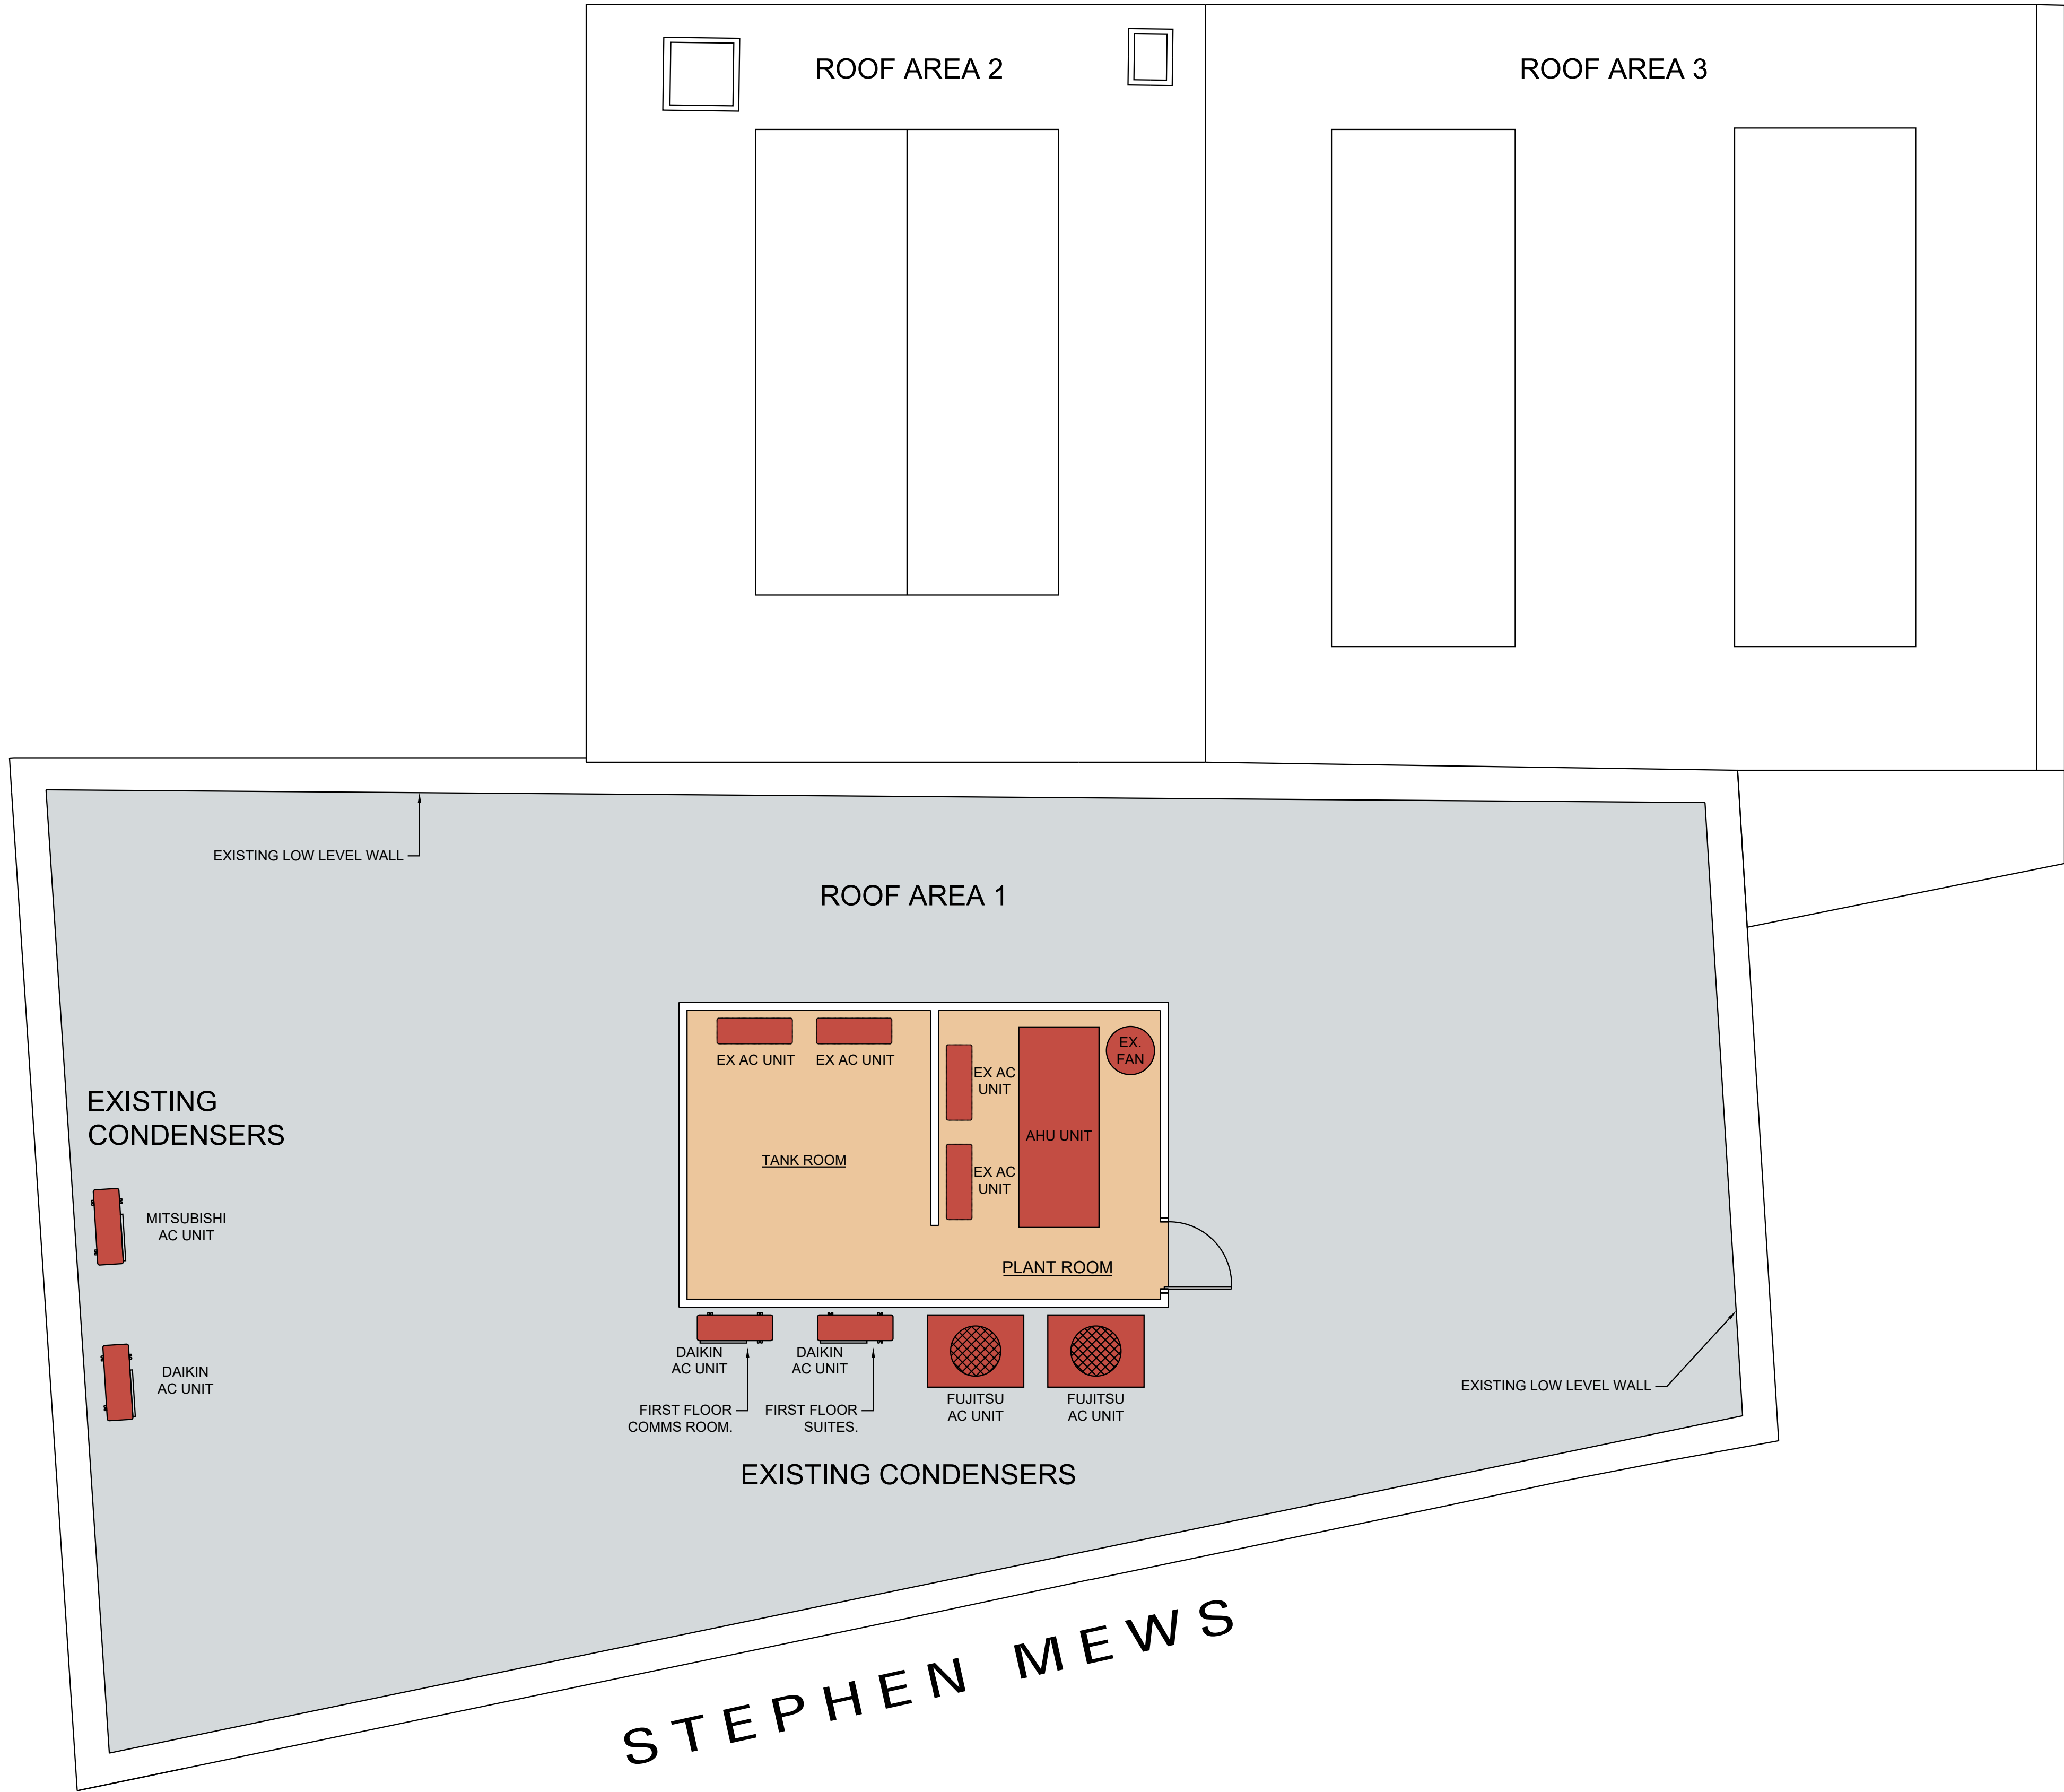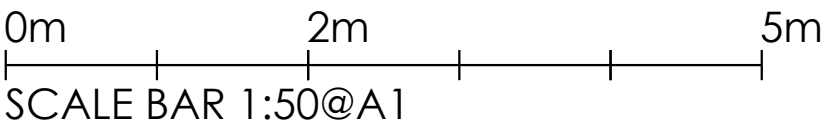

Existing Roof Plan

10-11, Stephen, Mews, London W1T 1AG

-				DRAWING CREATED		01.04.20		OU	
Revision		Description			Date		By		
loop		interiors			LOOP INTERIORS LLP 25 Beak Street London W1F 9RT Tel: +44 (0) 20 3772 6000 www.loopinteriors.com				
Tel: +44 (0) 20 3772 6000		www.loopinteriors.com			Client Name: FREMANTLE				
Project Address: 10 - 11 STEPHEN MEWS, LONDON, W1T 1AG		Drawing Title: EXISTING ROOF PLAN							
Drawing Scale: 1:50 @ A1		Drawn By: OU		Date Created: 01.04.20					
Project Number 3080		Floor Number 0R		Drawing Type EGA		Revision -			