


The scaling of this drawing cannot be assured				
Revision	Date	Drm	Ckd	
A	06/06/18	DC	PN	Minor Amendments
B	26/06/18	DC	PN	Notes added
C	23/07/18	DC	PN	Drawings for final review pre-planning issue
D	05/02/19	DC	PN	Concierge spaces removed and storage space indicated
E	19/03/19	DC	PN	Railing added
F	13/05/19	DC	PN	Updated in response to access comments

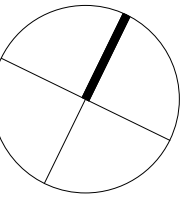

PLANNING


Project			
11-12 Ingestre Road, Camden			
Assisted Living Development			
Drawing Title			
Proposed Plans			
Basement Plan			
Date	Scale	Drawn by	Check by
05/06/18	1 : 100 @ A1	DC	PN
Project No	Drawing No	Revision	
27463	A-P11-00	F	

Basement Floor Plan

1 : 100



VISUAL SCALE 1:100 @ A1

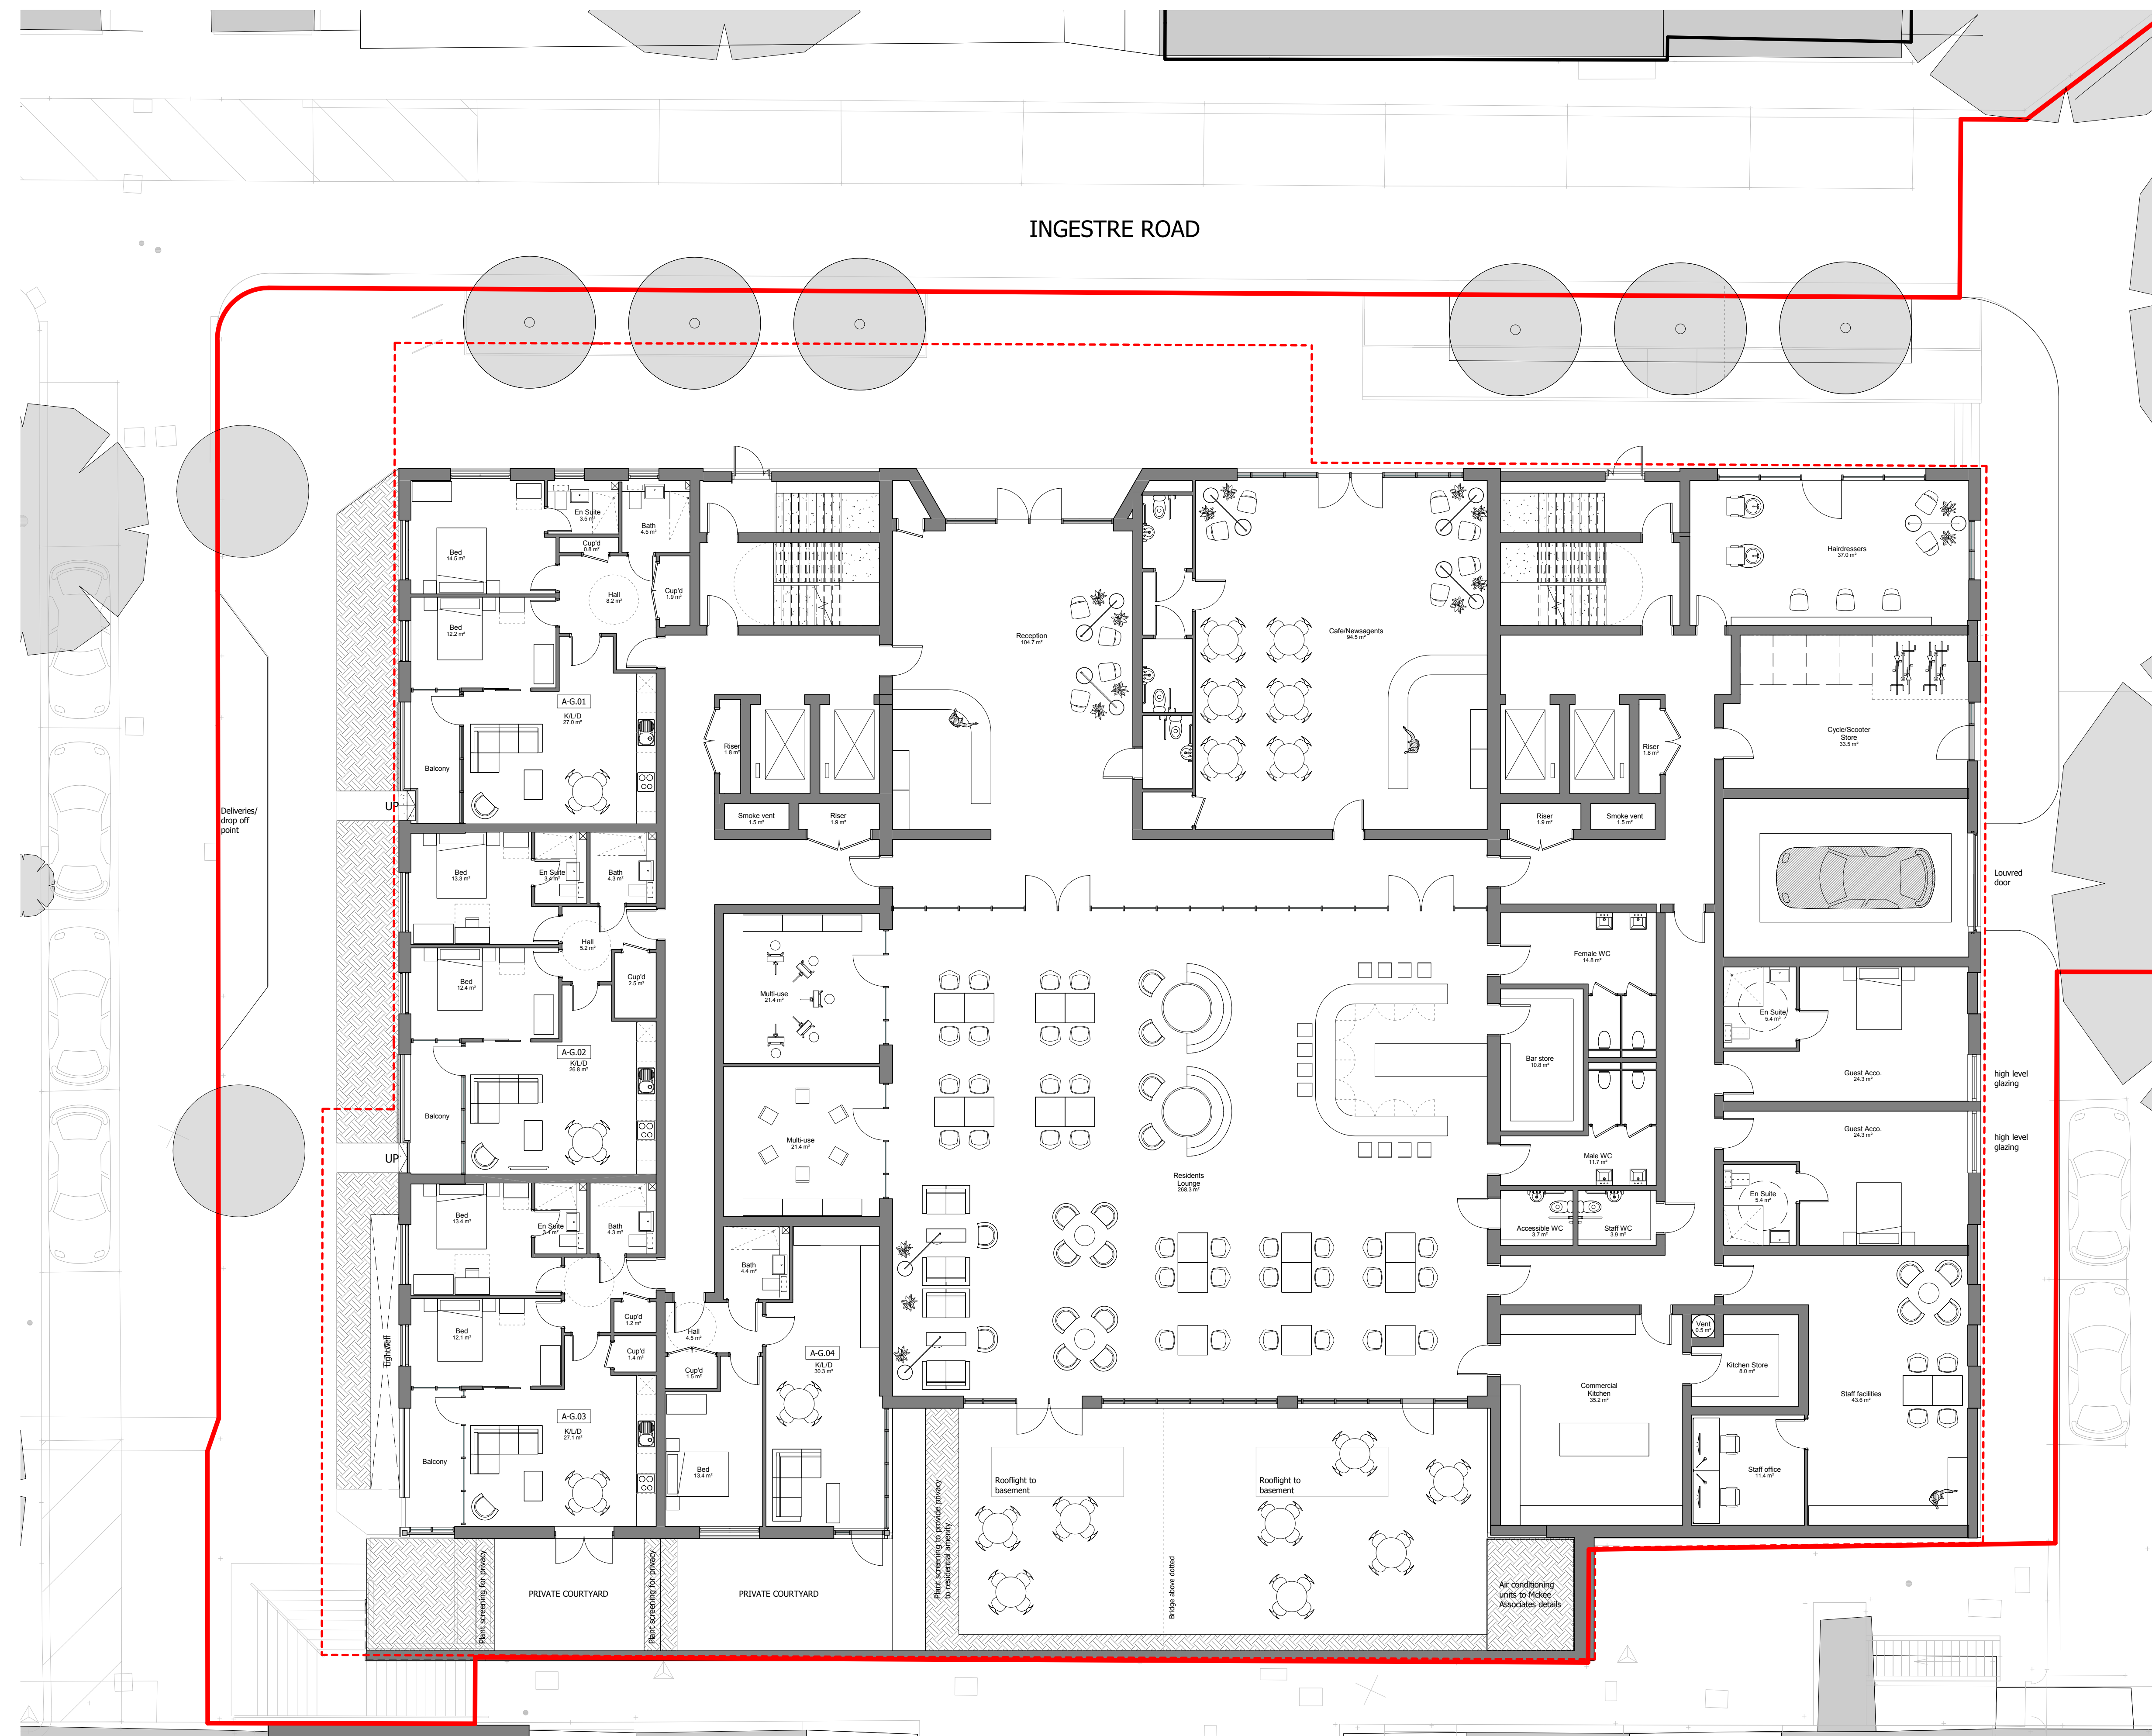

00 Ground Floor Plan
1 : 100

The scaling of this drawing cannot be assured			
Revision	Date	Drm	Ckd
A	06/06/18	DC	PN
B	23/07/18	DC	PN
C	06/09/18	DC	PN
D	05/02/19	DC	PN
E	19/03/19	DC	PN
F	13/05/19	DC	PN

Application boundary
Extents of property boundary

PLANNING

Project
11-12 Ingestre Road, Camden
Assisted Living Development
Drawing Title
Proposed Plans
Ground Floor

Date 05/06/18	Scale As indicated @ A1	Drawn by DC	Check by PN
Project No 27463	Drawing No A-P11-01	Revision F	


BARTON WILLMORE

Planning • Master Planning & Urban Design •
Architecture • Landscape Planning & Design • Environmental
Planning • Graphics Communication • Public Engagement • Research


bartonwillmore.co.uk

ISO 9001
Quality
Performance

Offices at Bristol Cambridge Cardiff Ebbw Vale Edinburgh Leeds
London Manchester Newcastle Reading Solihull Southampton

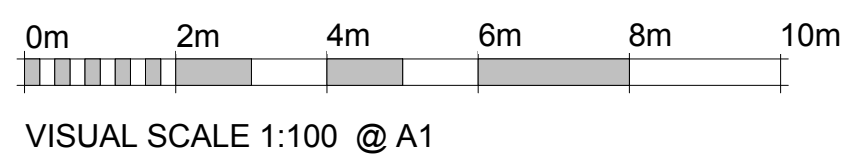

The scaling of this drawing cannot be assured			
Revision	Date	Drm	Ckd
A Drawings for final review pre-planning issue	23/07/18	DC	PN
B Amendments in response to Access Officer's comments	05/02/19	DC	PN
C Winter gardens removed	19/03/19	DC	PN
D Updated in response to access comments	13/05/19	DC	PN

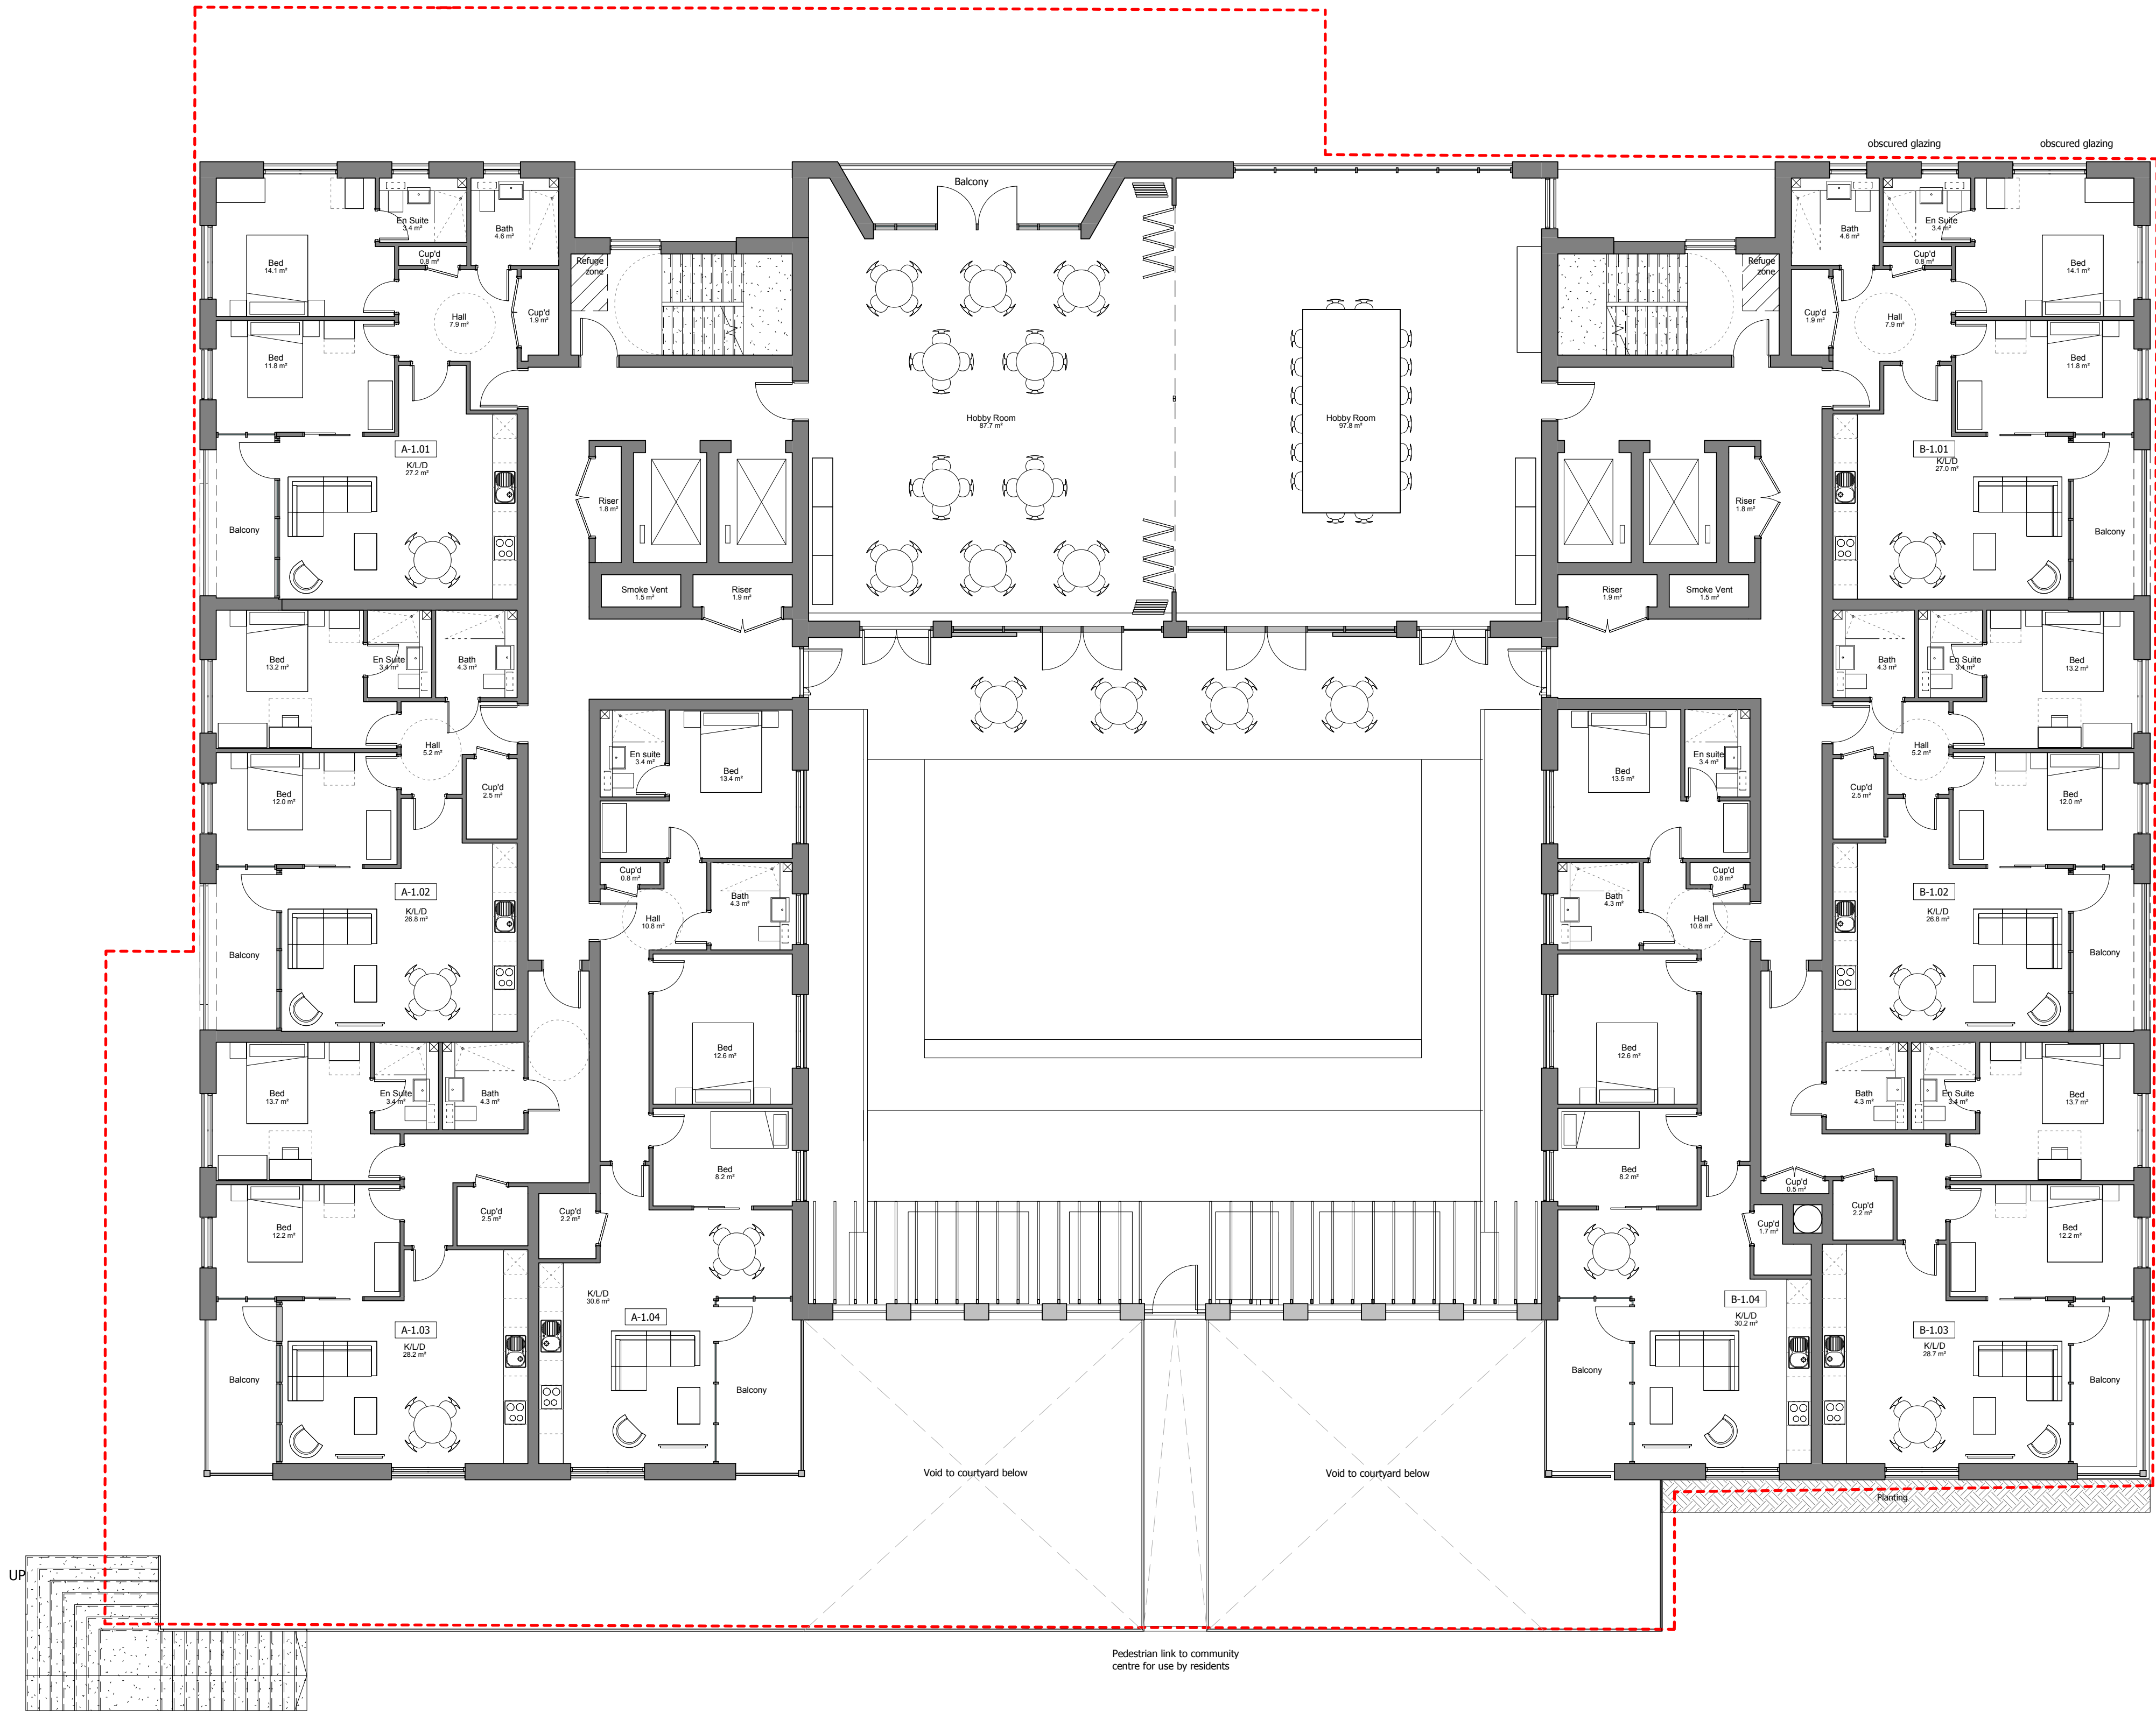


01 First Floor Plan
1 : 100

PLANNING

Project
11-12 Ingestre Road, Camden
Assisted Living Development
Drawing Title
Proposed Plans
First Floor
Date
05/06/18
Project No
27463
Scale
As indicated @ A1
Drawing No
A-P11-02
Drawn by
DC
Check by
PN
Revision
D

The scaling of this drawing cannot be assured			
Revision	Date	Drm	Ckd
A	06/06/18	DC	PN
B	23/07/18	DC	PN
pre-planning issue			
C	05/02/19	DC	PN
Amendments in response to Access Officer's comments			
D	13/05/19	DC	PN
Updated in response to access comments			

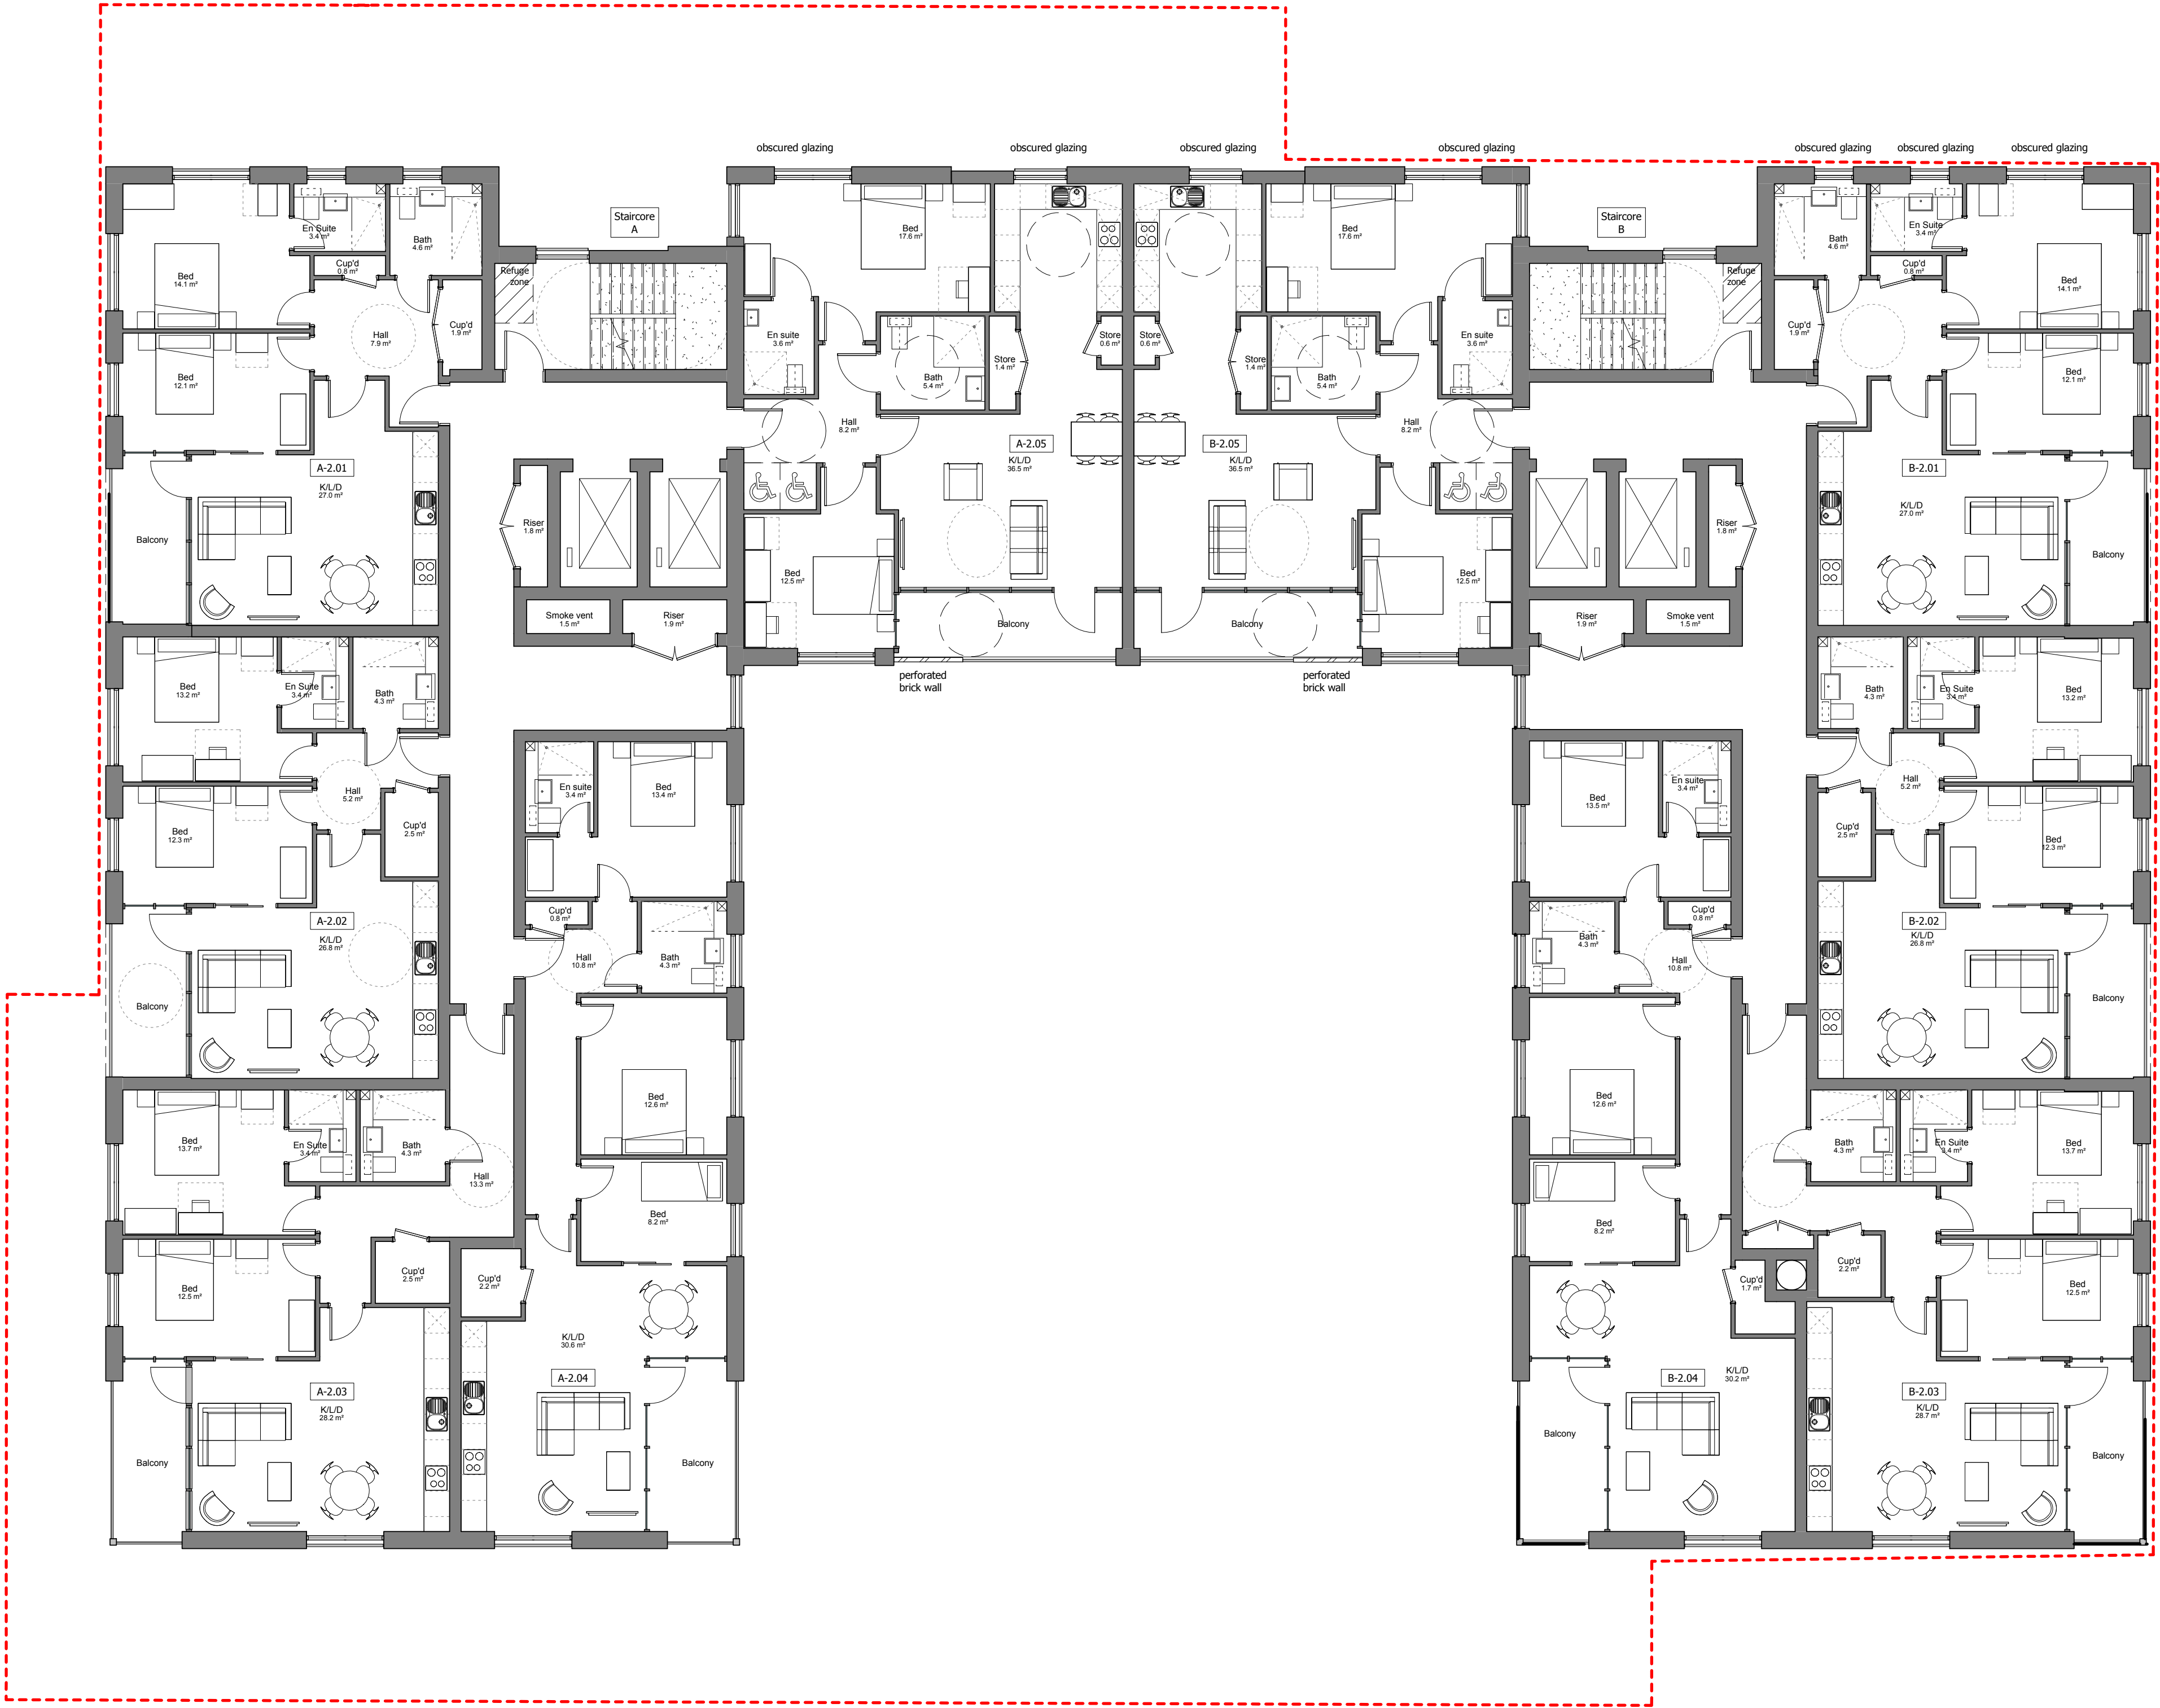


02 Second Floor Plan
1 : 100

PLANNING


Project
11-12 Ingestre Road, Camden
Assisted Living Development
Drawing Title
Proposed Plans
Second Floor
Date
05/06/18
Scale
As indicated @ A1
Project No
27463
Drawn by
A1
Check by
DC
PN
Revision
D

BARTON WILLMORE


Planning • Master Planning & Urban Design •
Architecture • Landscape Planning & Design • Environmental
Planning • Graphics Communication • Public Engagement • Research
bartonwillmore.co.uk
ISO 9001
Quality
Performance
Offices at Bristol Cambridge Cardiff Ebbw Vale Edinburgh Leeds
London Manchester Newcastle Reading Solihull Southampton

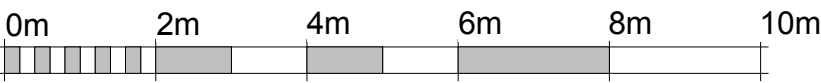

VISUAL SCALE 1:100 @ A1

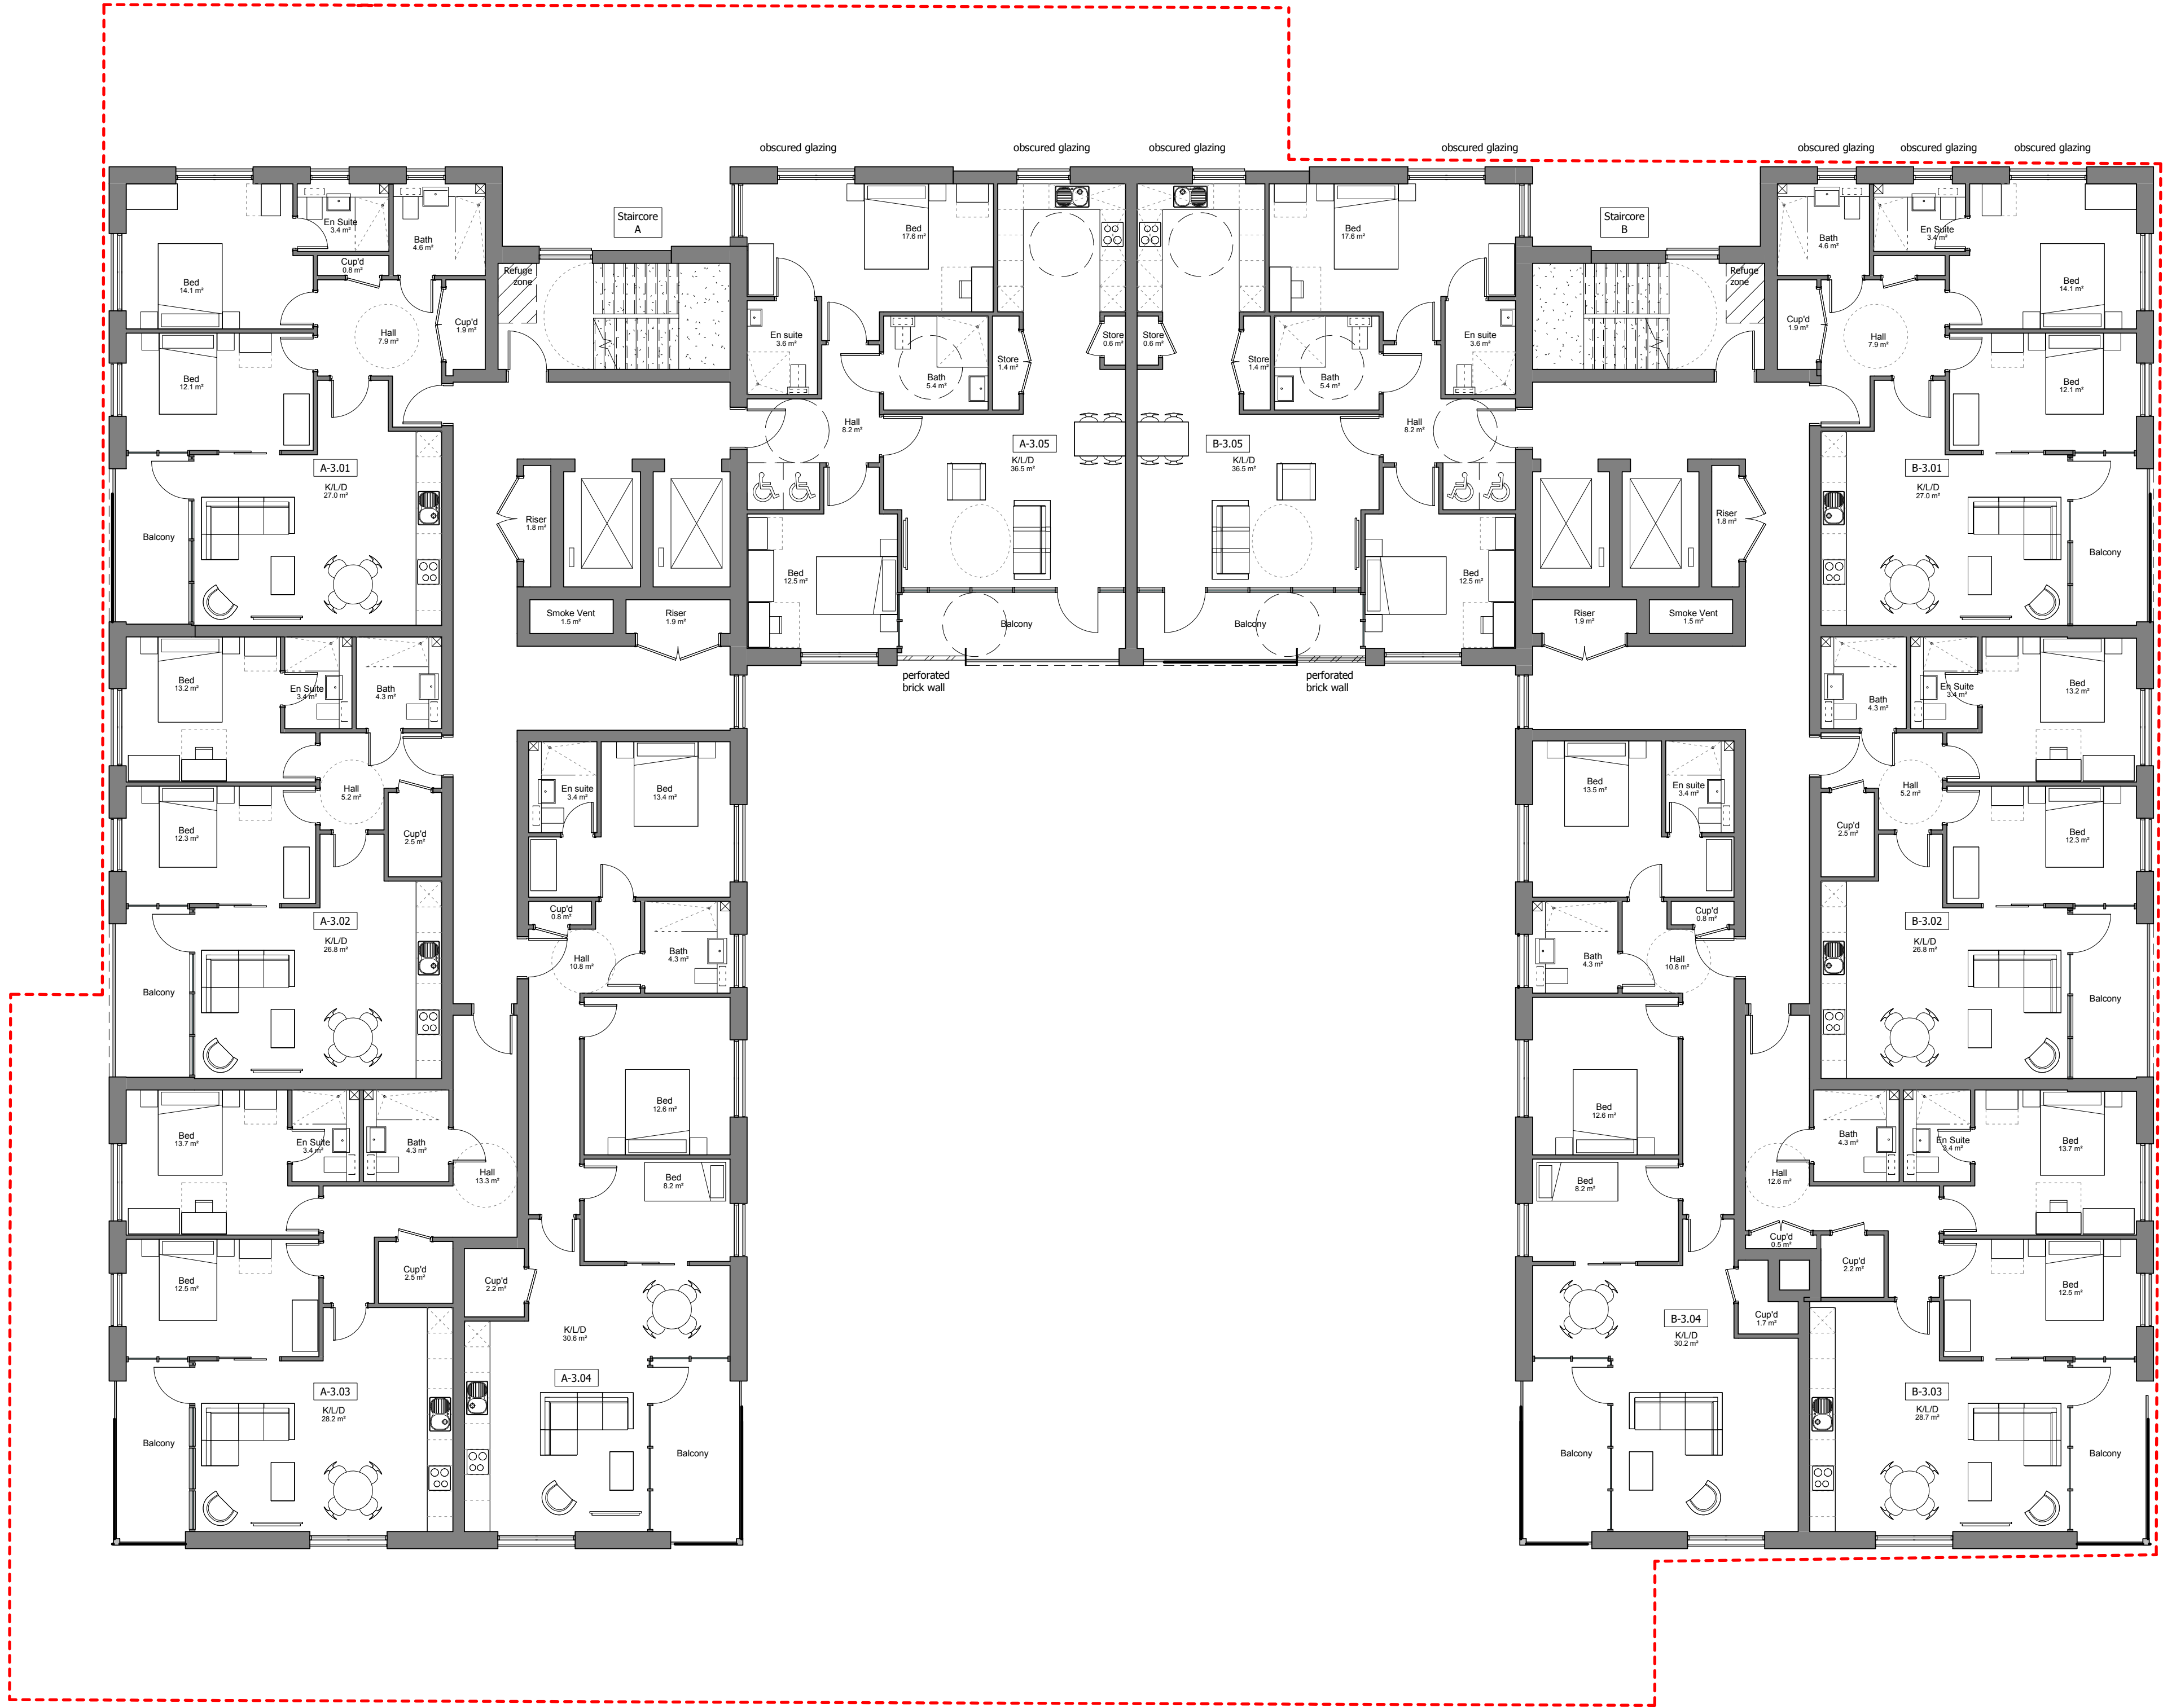

— Application boundary
- - - Extents of property boundary

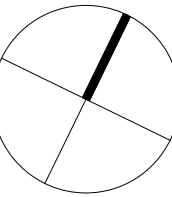

PLANNING

Project
11-12 Ingestre Road, Camden
Assisted Living Development
Drawing Title
Proposed Plans
Third Floor
Date
05/06/18
Project No
27463
Scale
As indicated @ A1
Drawing No
A-P11-04
Drawn by
DC
Check by
PN
Revision
C

**BARTON
WILLMORE**

Planning • Master Planning & Urban Design •
Architecture • Landscape Planning & Design • Environmental
Planning • Graphics Communication • Public Engagement • Research

bartonwillmore.co.uk


Offices at Bristol Cambridge Cardiff Edinburgh Glasgow London Manchester Newcastle Reading Southampton




VISUAL SCALE 1:100 @ A1

03 Third Floor Plan

1 : 100

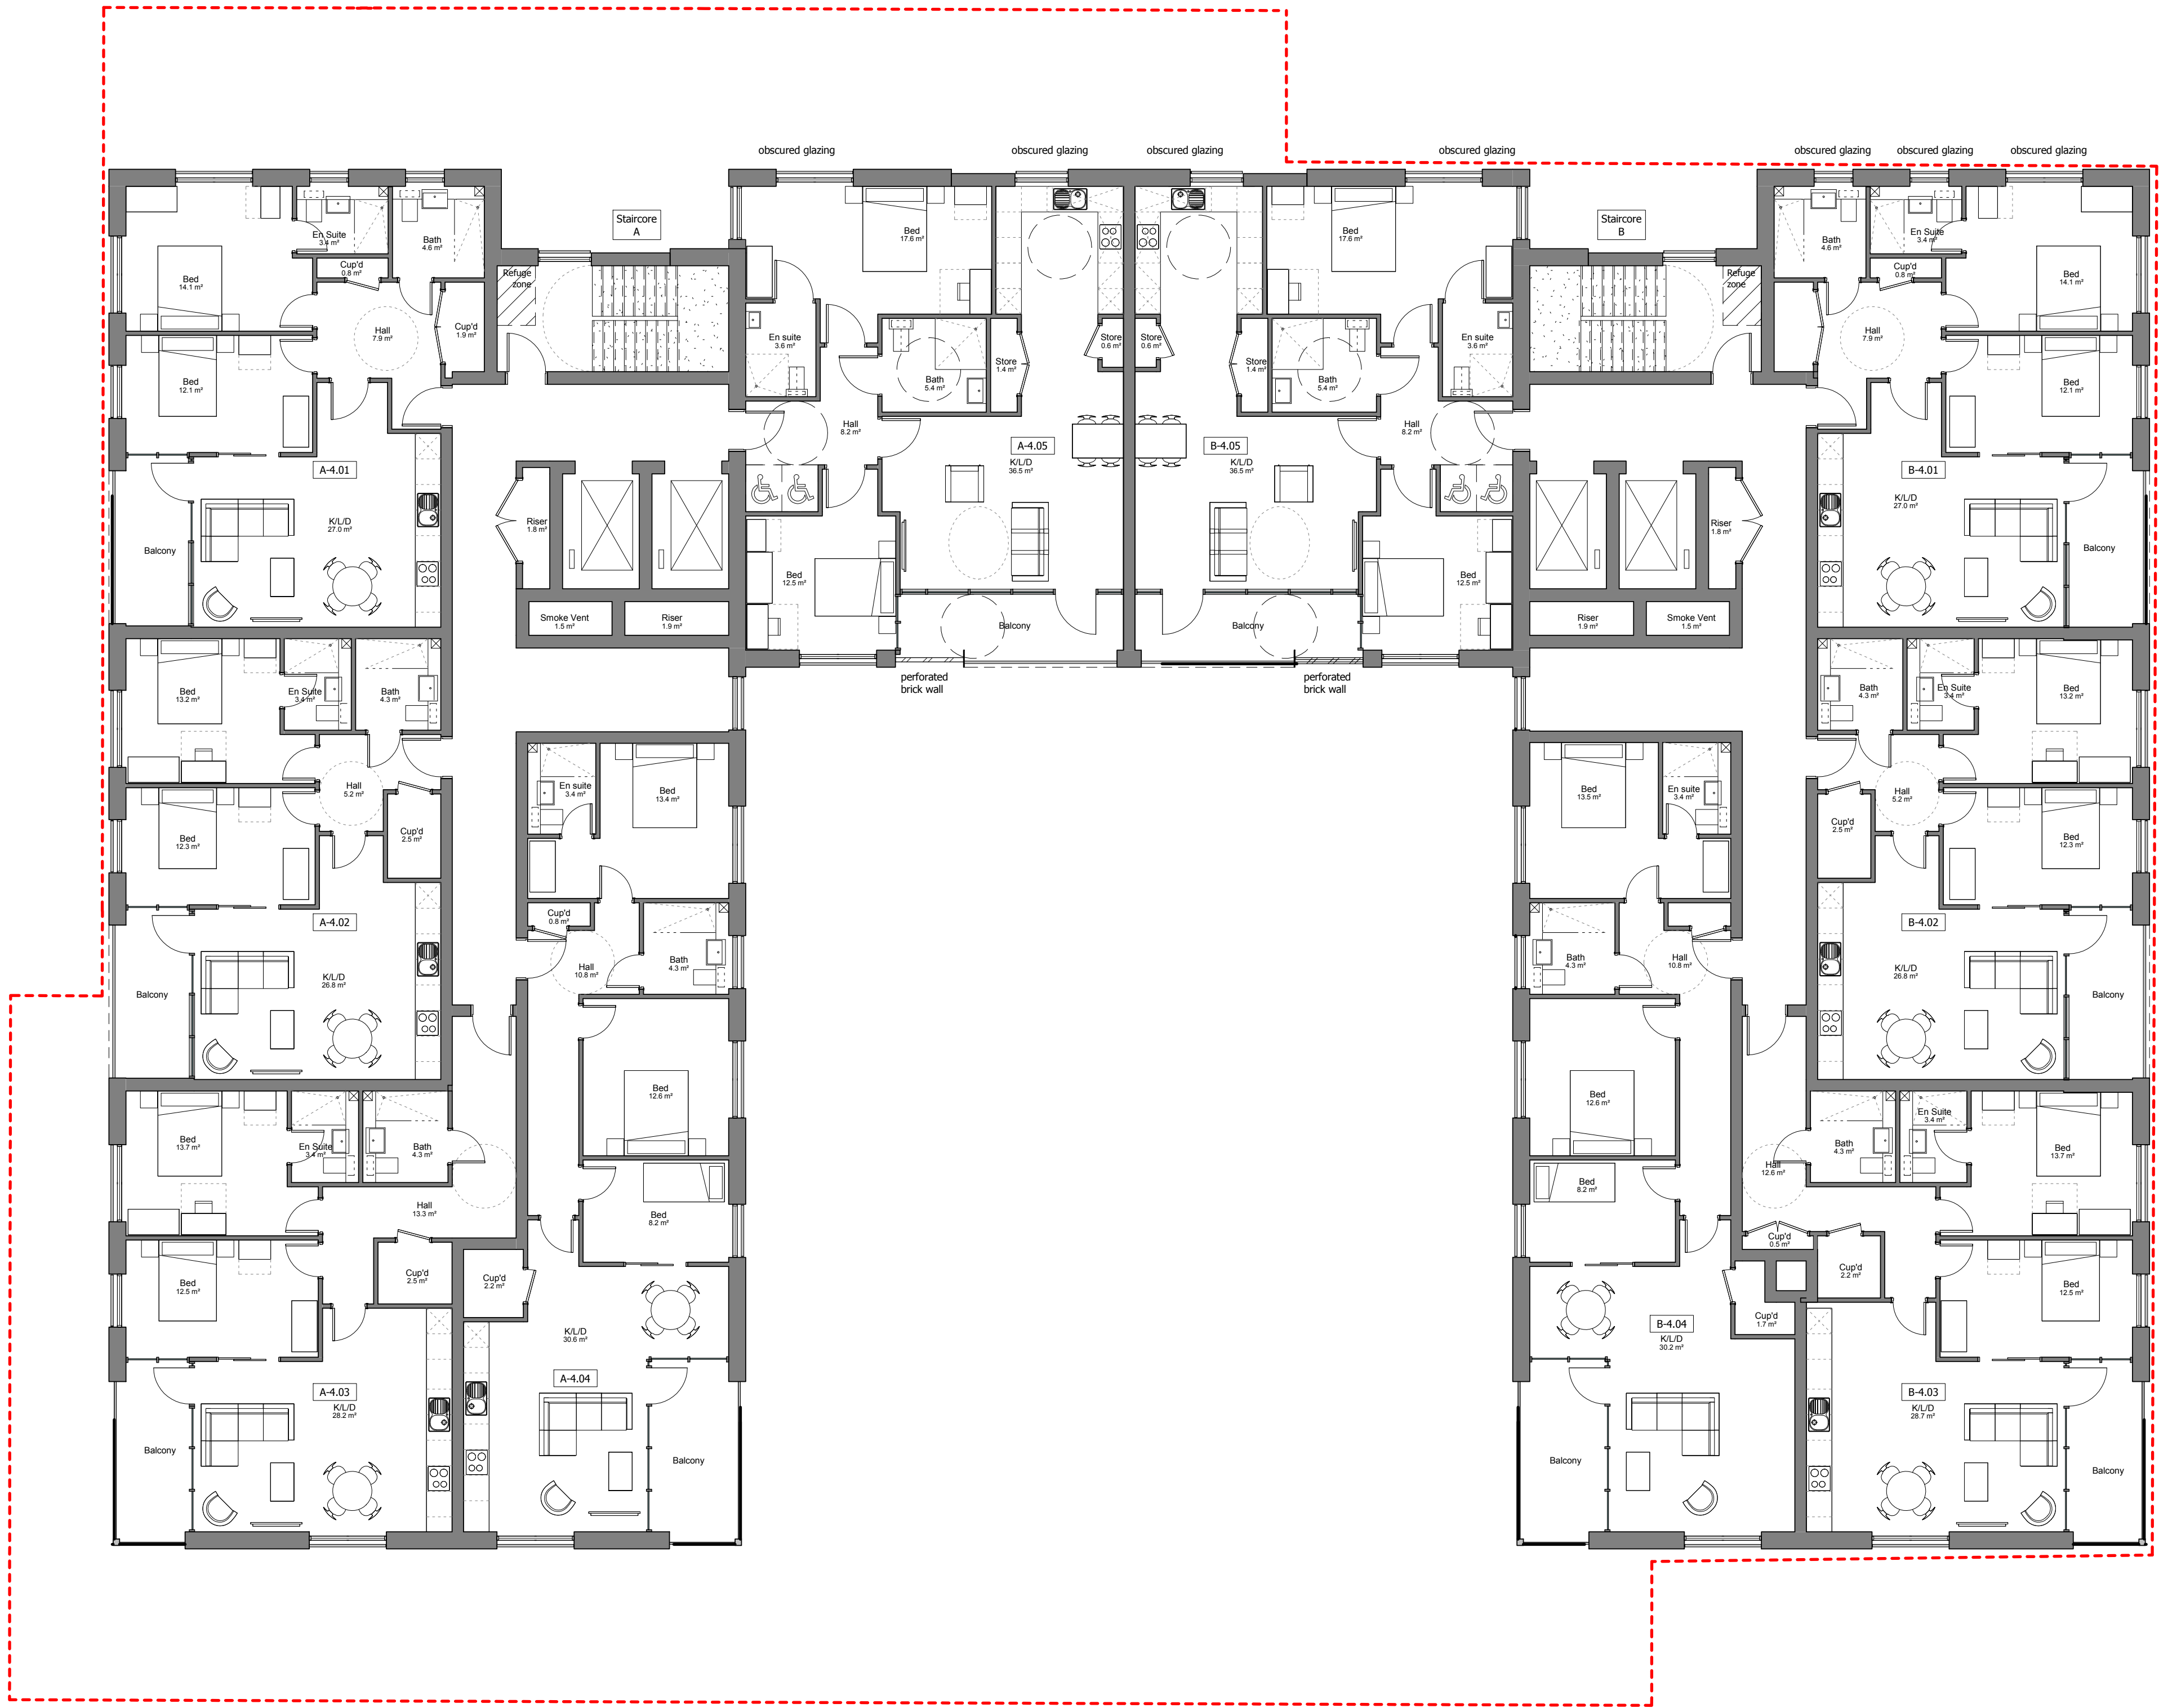

— Application boundary
- - - Extents of property boundary

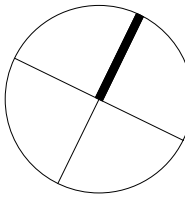

PLANNING

Project
11-12 Ingestre Road, Camden
Assisted Living Development
Drawing Title
Proposed Plans
Fourth Floor Plan
Date
05/06/18
Project No
27463
Scale
As indicated @ A1
Drawing No
A-P11-05
Drawn by
DC
Check by
PN
Revision
C

**BARTON
WILLMORE**

Planning • Master Planning & Urban Design •
Architecture • Landscape Planning & Design • Environmental
Planning • Graphics Communication • Public Engagement • Research

bartonwillmore.co.uk

Offices at Bristol Cambridge Cardiff Ebbw Vale Edinburgh Leeds
London Manchester Newcastle Reading Solihull Southampton



VISUAL SCALE 1:100 @ A1


04 Fourth Floor Plan

1 : 100

The scaling of this drawing cannot be assured				
Revision	Date	Dm	Ckd	
A Drawings for final review pre-planning issue	23/07/18	DC	PN	
B Amendments in response to Access Officer's comments	05/02/19	DC	PN	
C Updated in response to access comments	13/05/19	DC	PN	



05 Fifth Floor Plan
1 : 100

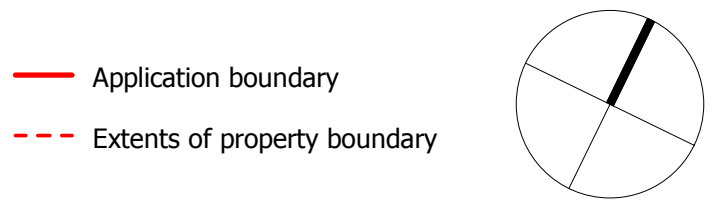

PLANNING				
Project				
11-12 Ingestre Road, Camden				
Assisted Living Development				
Drawing Title				
Proposed Plans				
Fifth Floor Plan				
Date	Scale	Drawn by	Check by	
05/06/18	As indicated @ A1	DC	PN	
Project No	Drawing No	Revision		
27463	A-P11-06	C		



VISUAL SCALE 1:100 @ A1

BARTON WILLMORE



Planning • Master Planning & Urban Design •
Architecture • Landscape Planning & Design • Environmental
Planning • Graphics Communication • Public Engagement • Research

bartonwillmore.co.uk

ISO 9001 Quality Performance

Offices at Bristol Cambridge Cardiff Ebbw Vale Edinburgh Leeds London Manchester Newcastle Reading Solihull Southampton

The scaling of this drawing cannot be assured				
Revision	Date	Drm	Ckd	
A	06/06/18	DC	PN	Minor Amendments
B	23/07/18	DC	PN	Drawings for final review pre-planning issue
C	04/09/18	DC	PN	Rooftop plant room updated

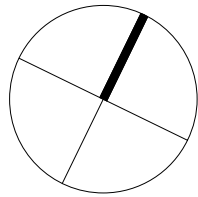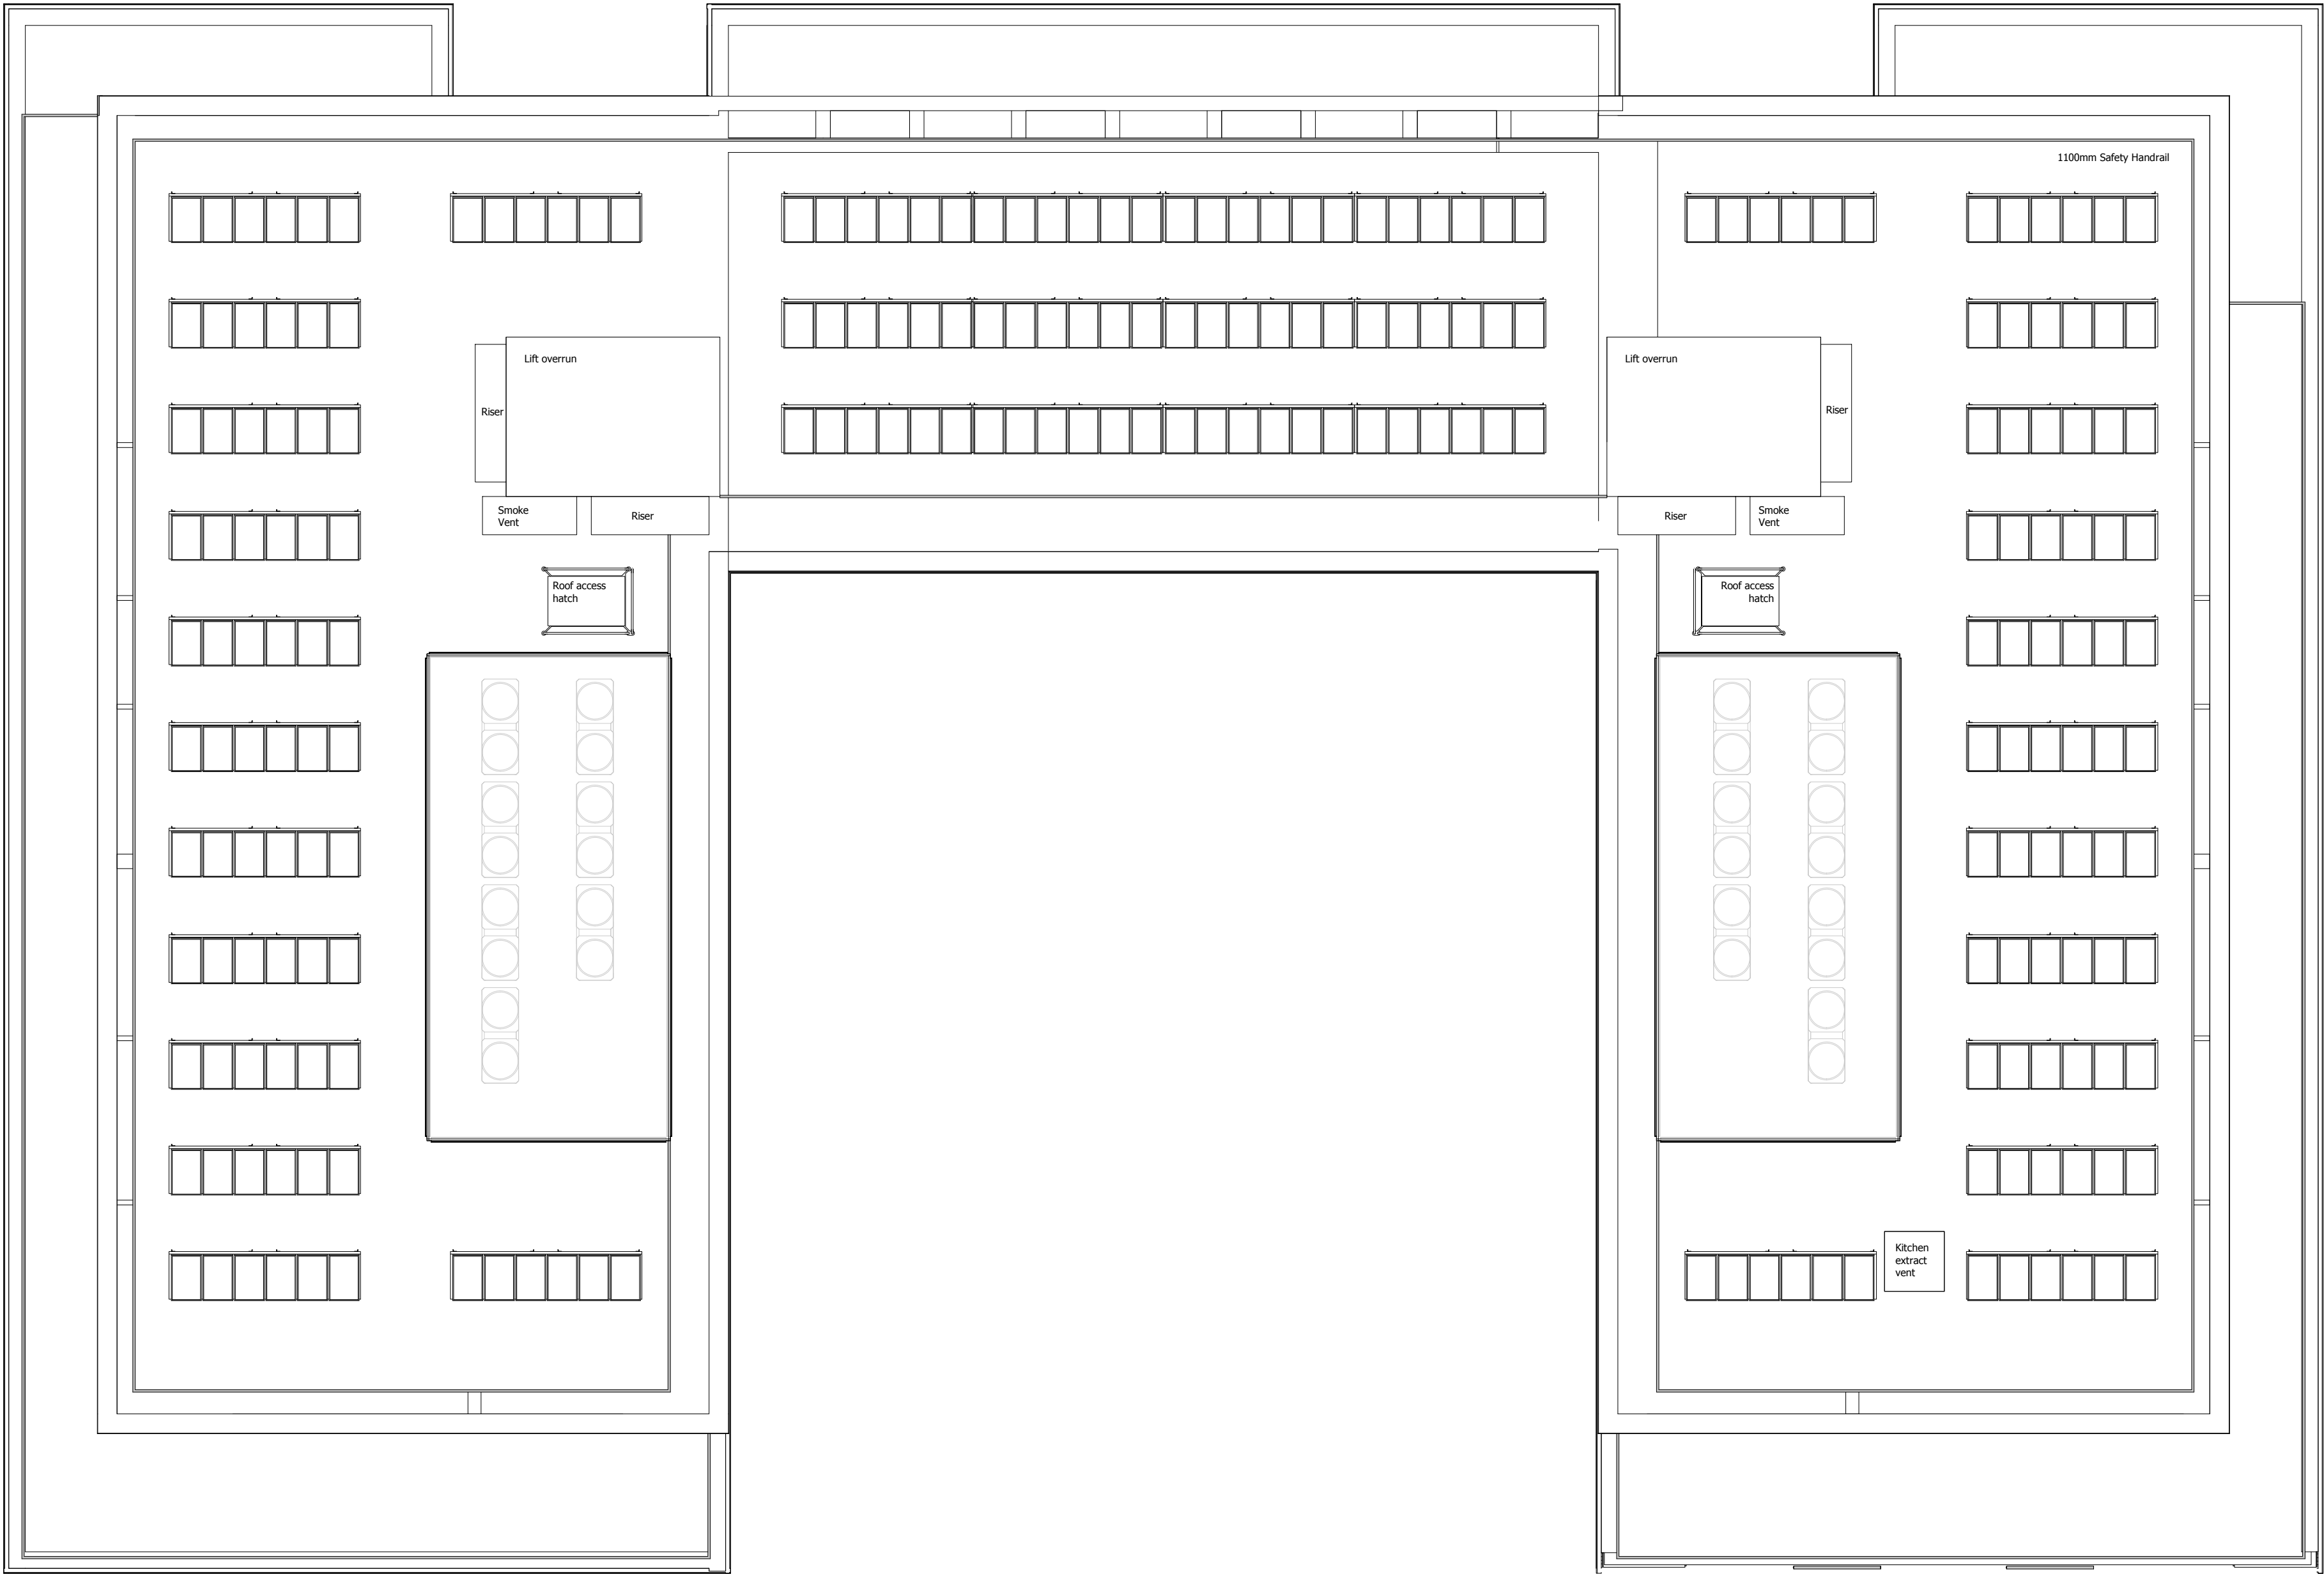

PLANNING

Project
11-12 Ingestre Road, Camden
Assisted Living Development
Drawing Title
Roof Plan

Date	Scale	Drawn by	Check by
05/06/18	1 : 100 @ A1	DC	PN
Project No	Drawing No	Revision	
27463	A-P11-07	C	



VISUAL SCALE 1:100 @ A1

BARTON WILLMORE
Planning • Master Planning & Urban Design •
Architecture • Landscape Planning & Design • Environmental
Planning • Graphics Communication • Public Engagement • Research

bartonwillmore.co.uk
ISO 9001
Quality
Registered

Offices at Bristol Cambridge Cardiff Ebbw Vale Edinburgh Leeds
London Manchester Newcastle Reading Solihull Southampton