
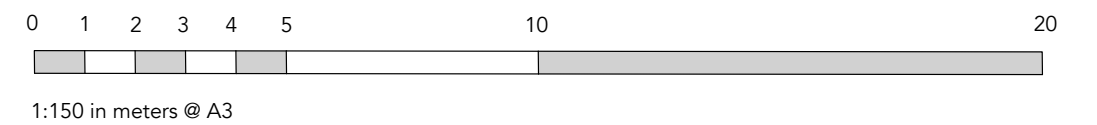


# Existing 1

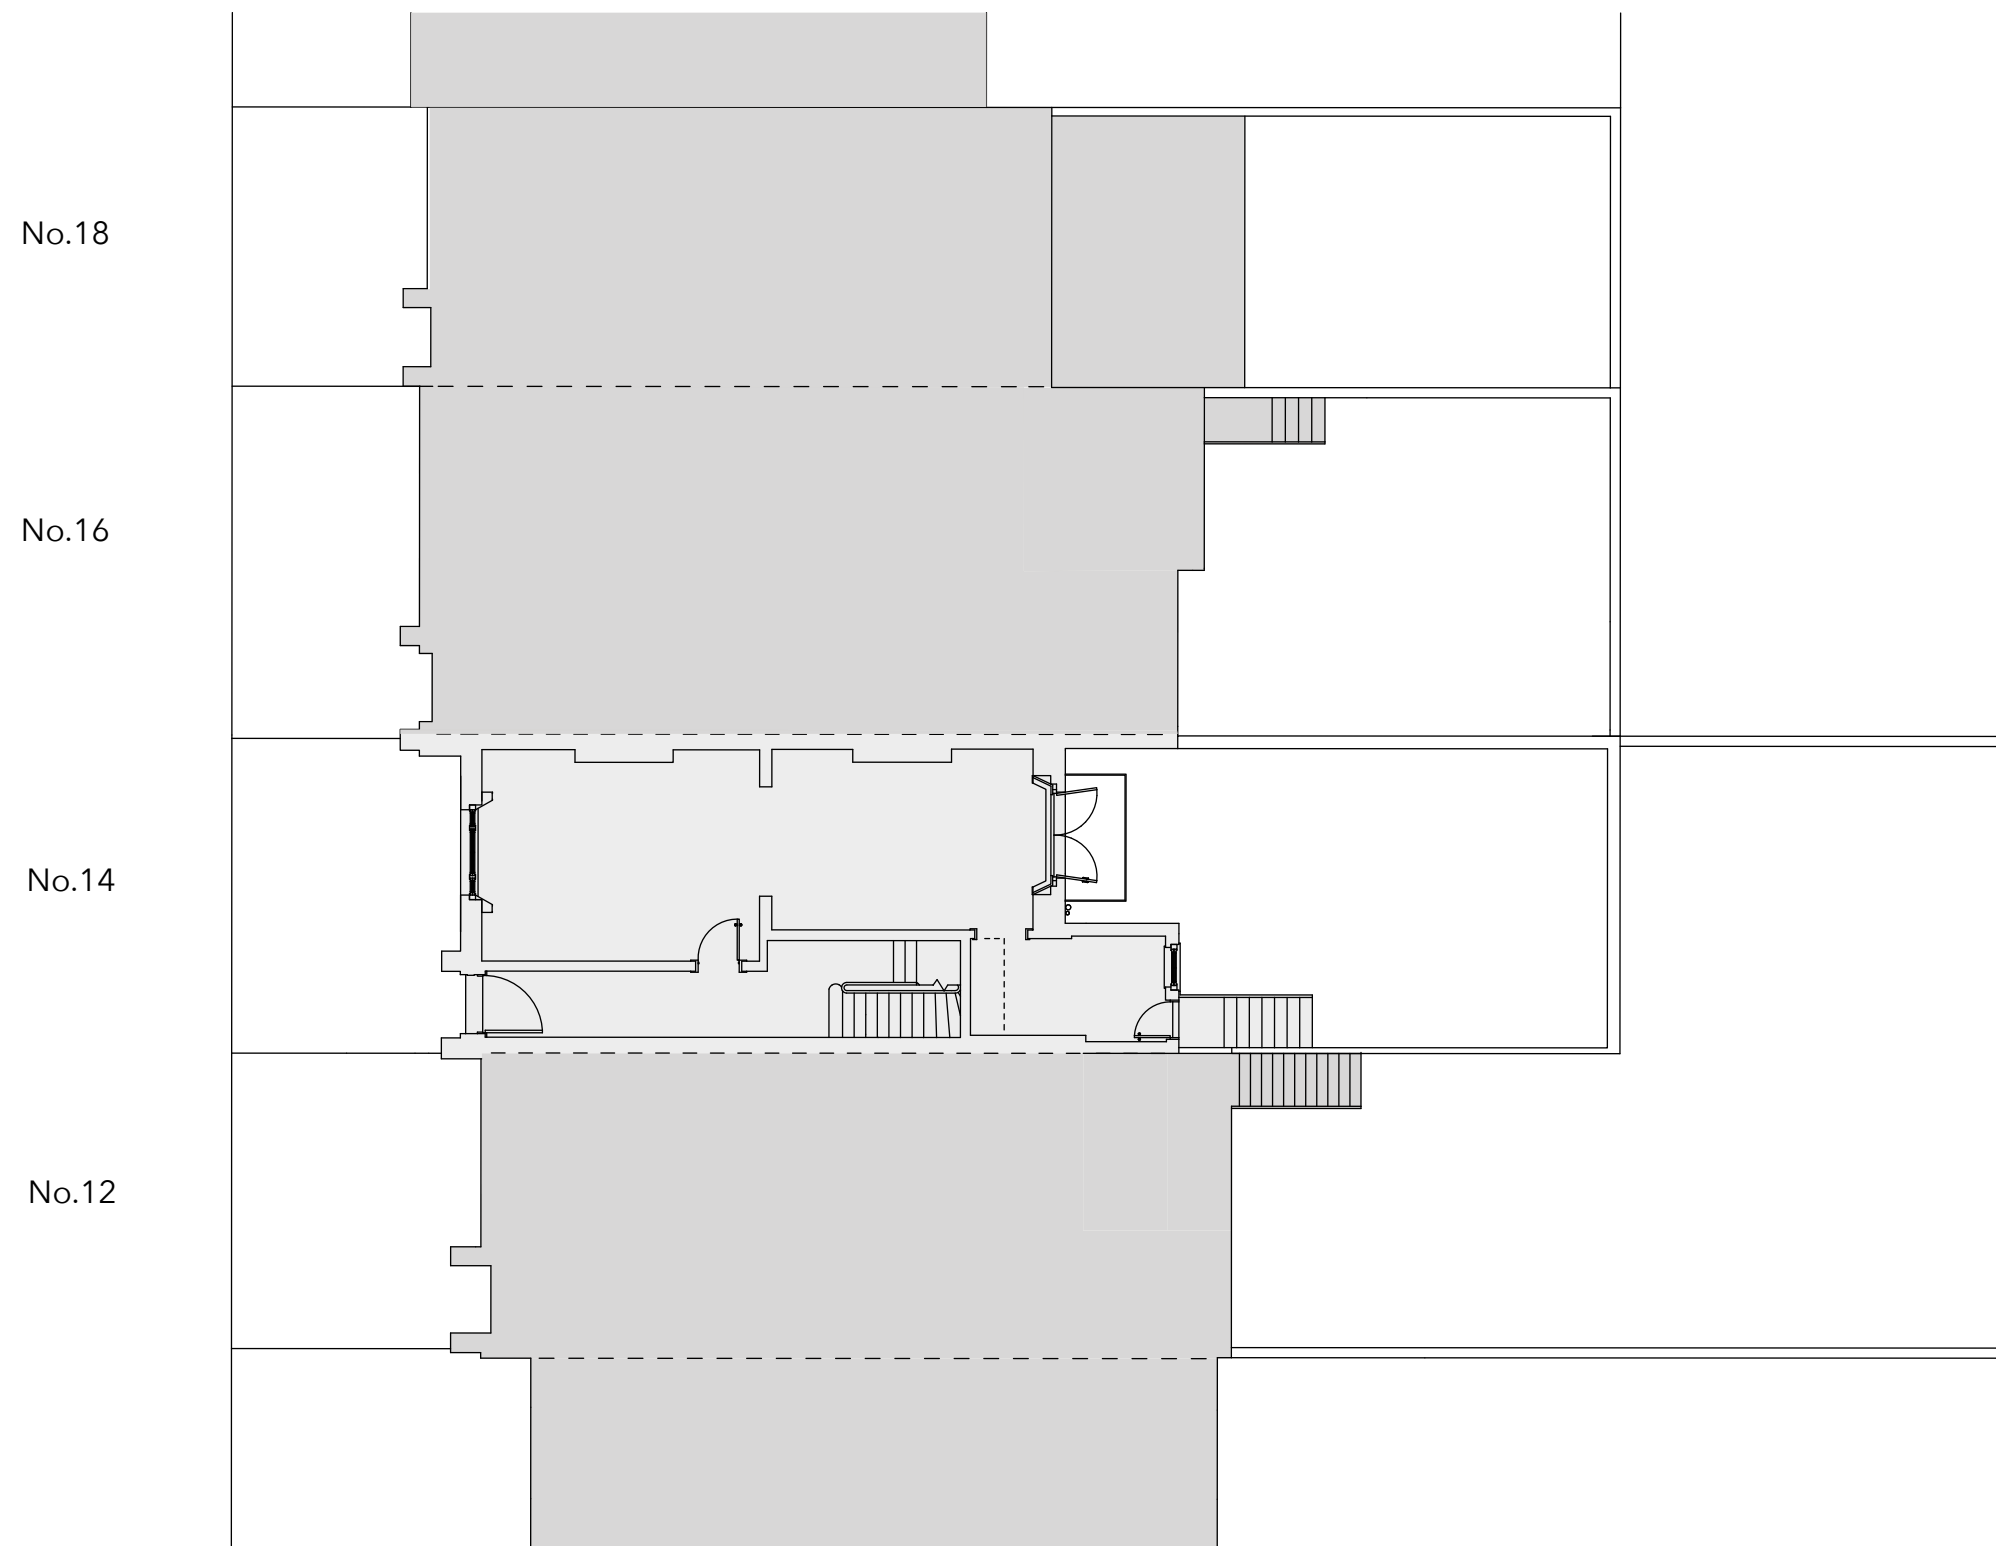

**MARK LEWIS**  
INTERIOR DESIGN  
**MAIN CONTRACTOR:**  
TBC

**CLIENT:**  
Wendy and Moray  
**PROJECT:**  
Regent's Park Road

## Existing Site Plan at Ground Floor Level

**ISSUE:** May 4, 2020



**DRAWN BY:** LT

**SCALE:** 1:150 @A3

**REVISION:** A



# Existing 2

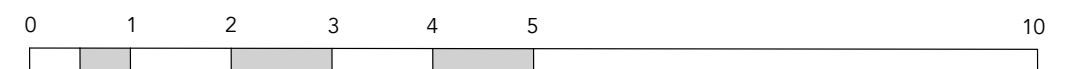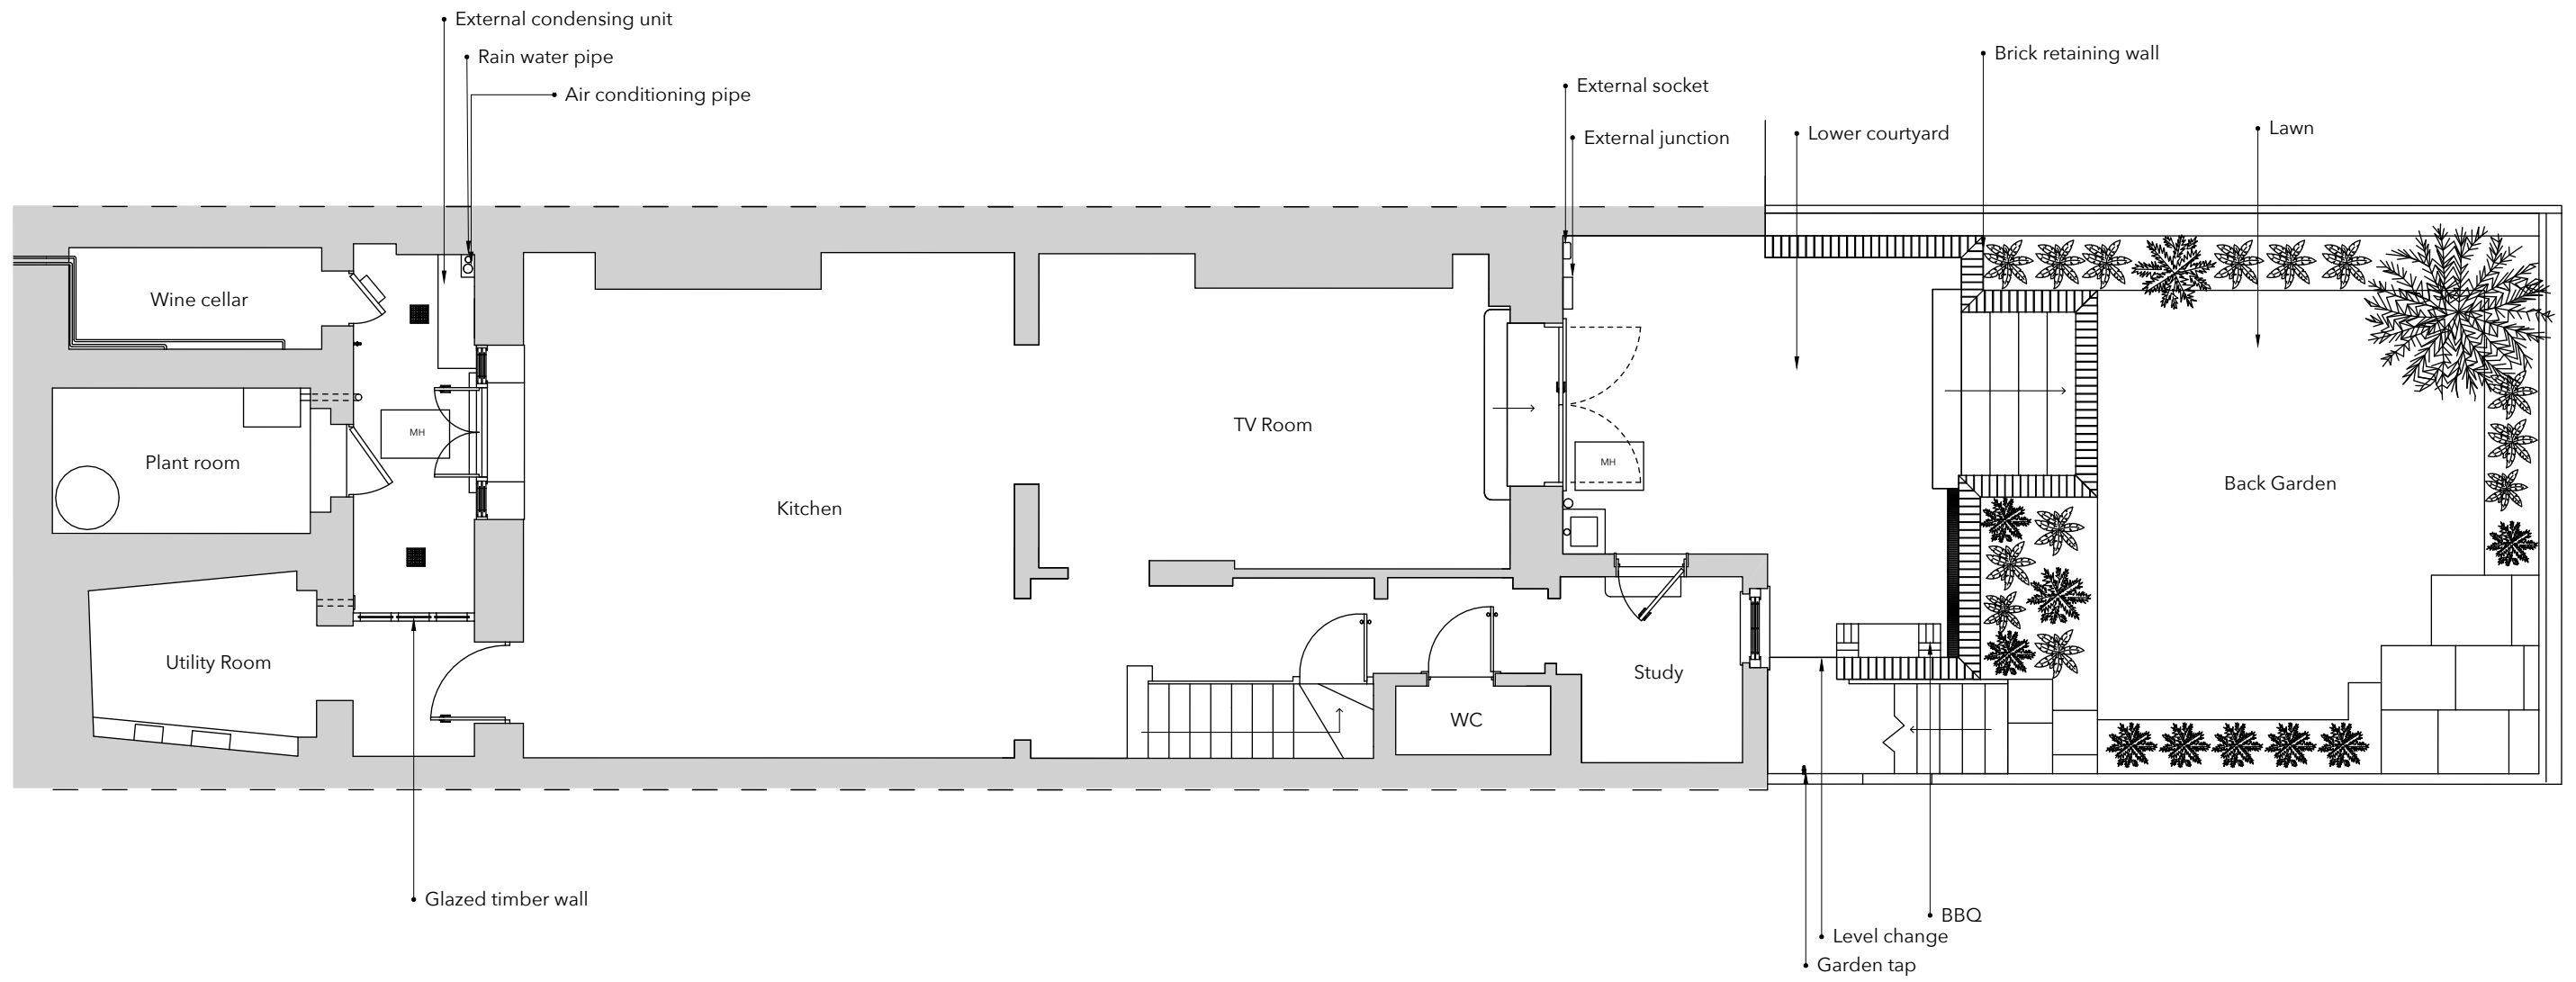

1:75 in meters @ A3



**MARK LEWIS**  
**INTERIOR DESIGN**  
**MAIN CONTRACTOR:**  
 TBC

**CLIENT:**  
 Wendy and Moray  
**PROJECT:**  
 Regent's Park Road

## Existing Basement Plan

**ISSUE:** May 4, 2020



**SCALE:** 1:75 @A3

**DRAWN BY:** LT

**REVISION:** A



# Existing 3

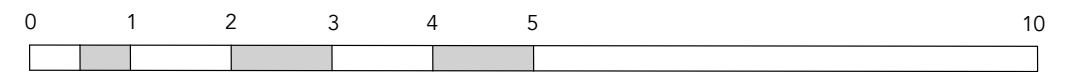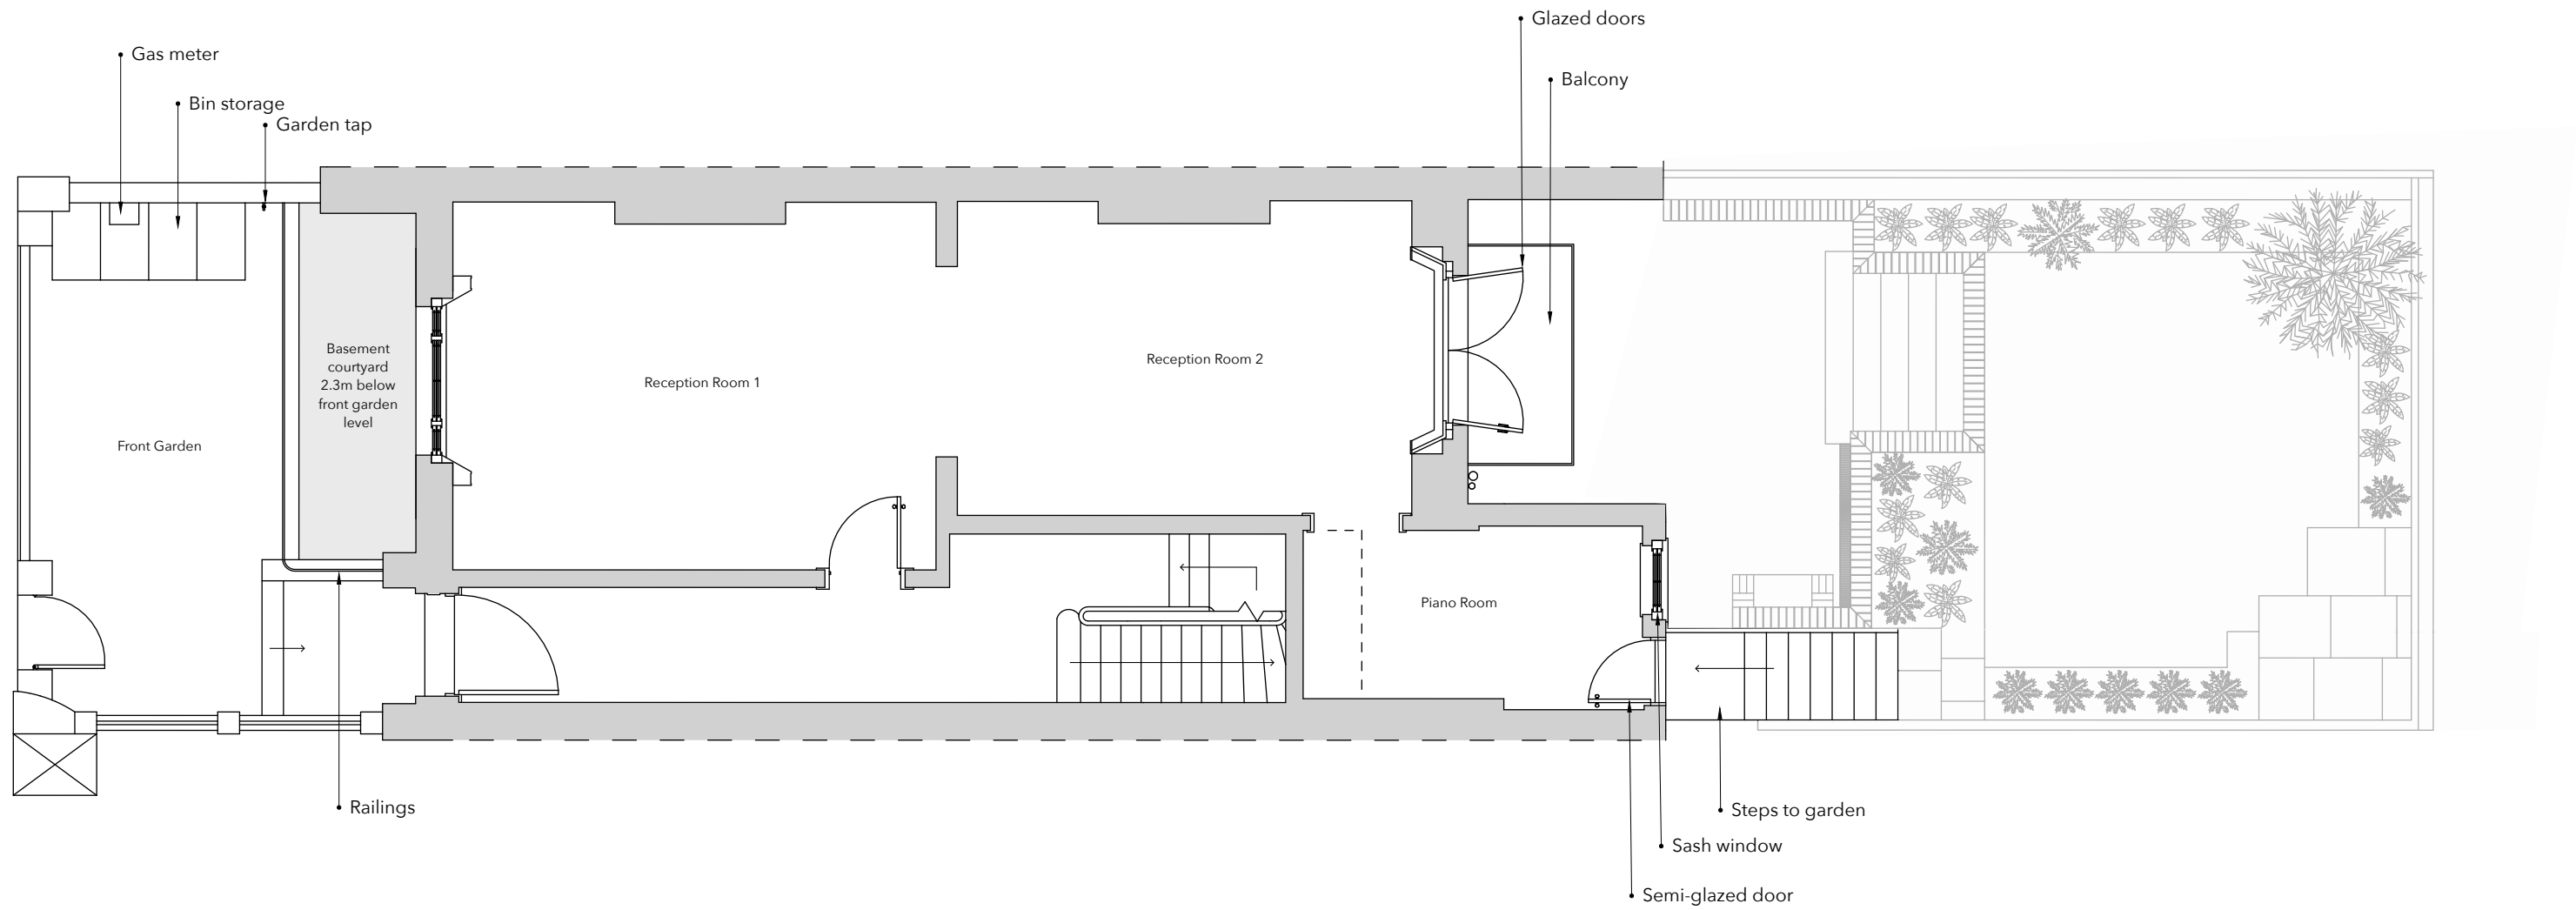

1:75 in meters @ A3



**MARK LEWIS**  
INTERIOR DESIGN  
**MAIN CONTRACTOR:**  
TBC

**CLIENT:**  
Wendy and Moray  
**PROJECT:**  
Regent's Park Road

## Existing Ground Floor Plan

**ISSUE:** May 4, 2020



**SCALE:** 1:75 @A3

**DRAWN BY:** LT

**REVISION:** A



# Existing 4

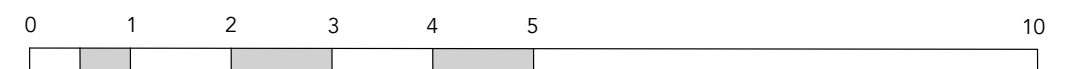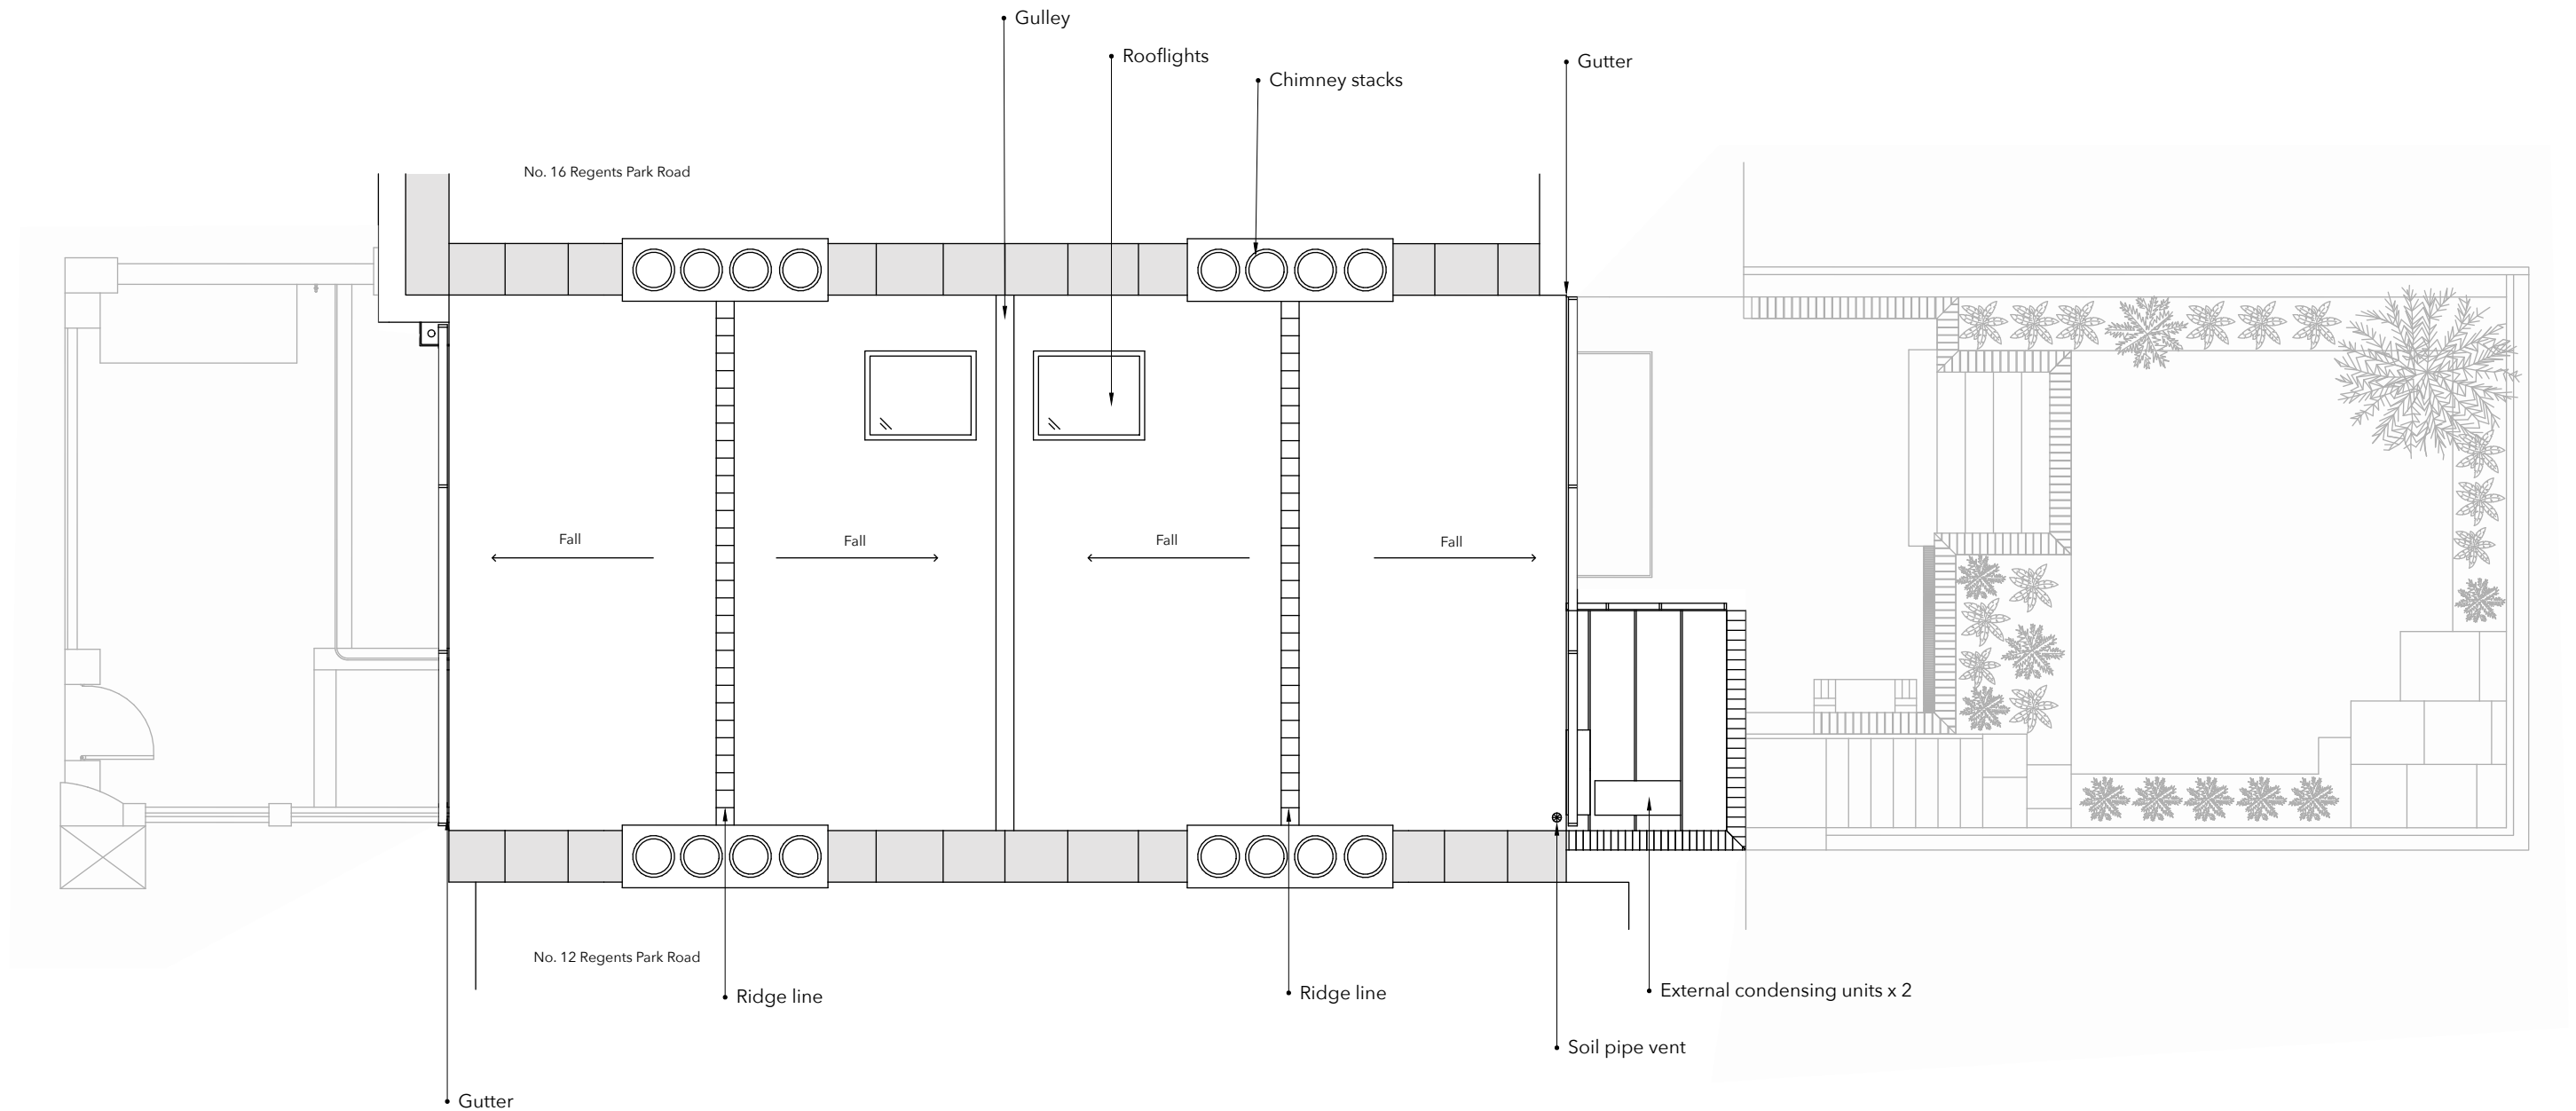

1:75 in meters @ A3



**MARK LEWIS**  
**INTERIOR DESIGN**  
**MAIN CONTRACTOR:**  
TBC

**CLIENT:**  
Wendy and Moray  
**PROJECT:**  
Regent's Park Road

## Existing Roof Plan

**ISSUE:** May 4, 2020



**SCALE:** 1:75 @A3

**DRAWN BY:** LT

**REVISION:** A



# Existing 5

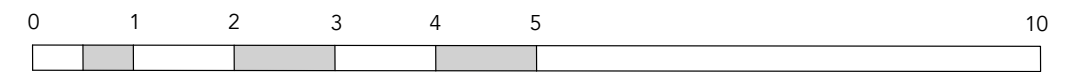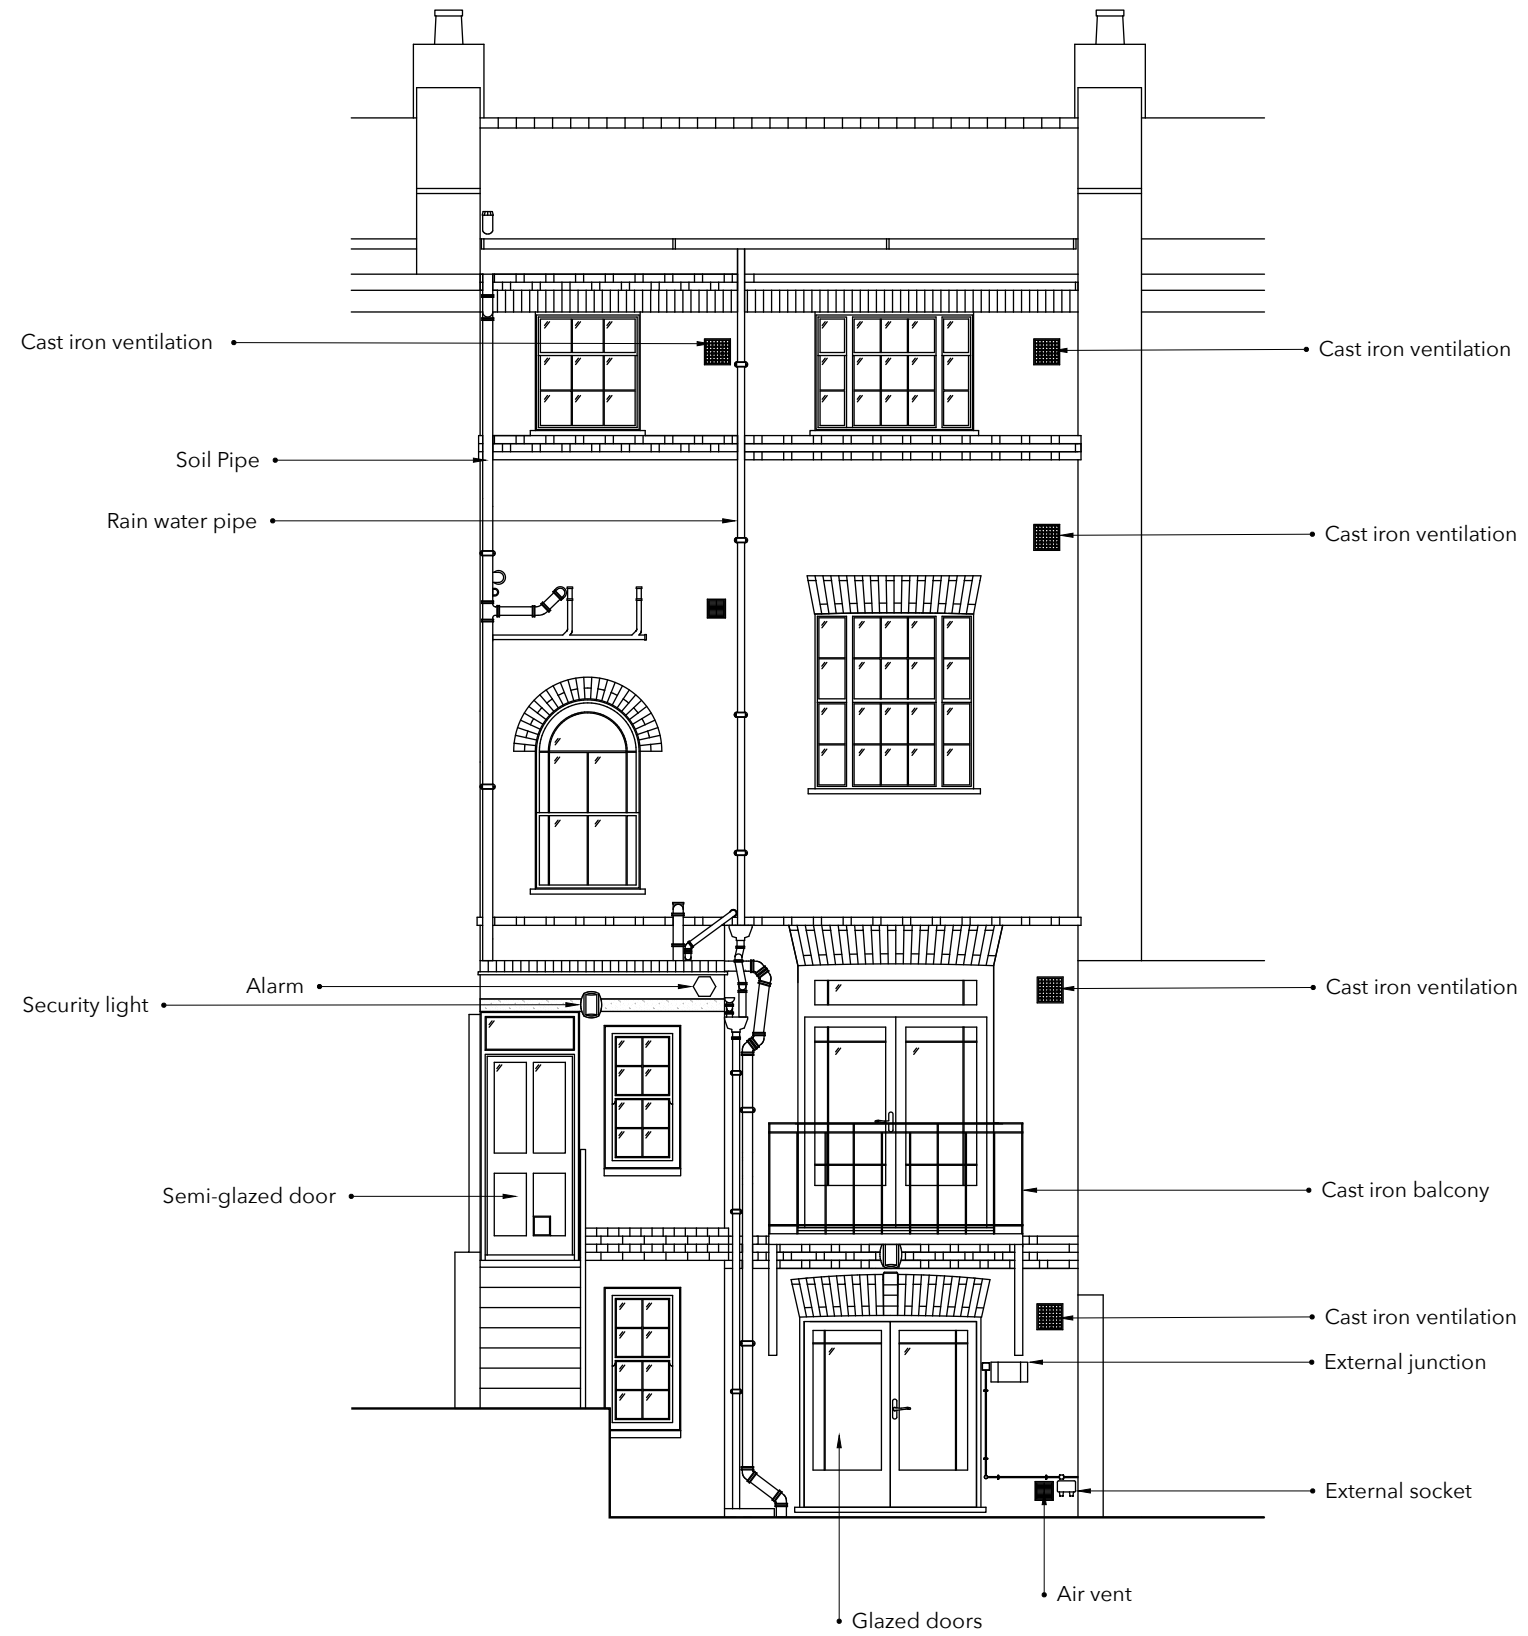

1:75 in meters @ A3



**MARK LEWIS**  
INTERIOR DESIGN  
**MAIN CONTRACTOR:**  
TBC

**CLIENT:**  
Wendy and Moray  
**PROJECT:**  
Regent's Park Road

## Existing Rear Elevation


**ISSUE:** May 4, 2020

**SCALE:** 1:75 @A3

**DRAWN BY:** LT

**REVISION:** A

# Existing 6

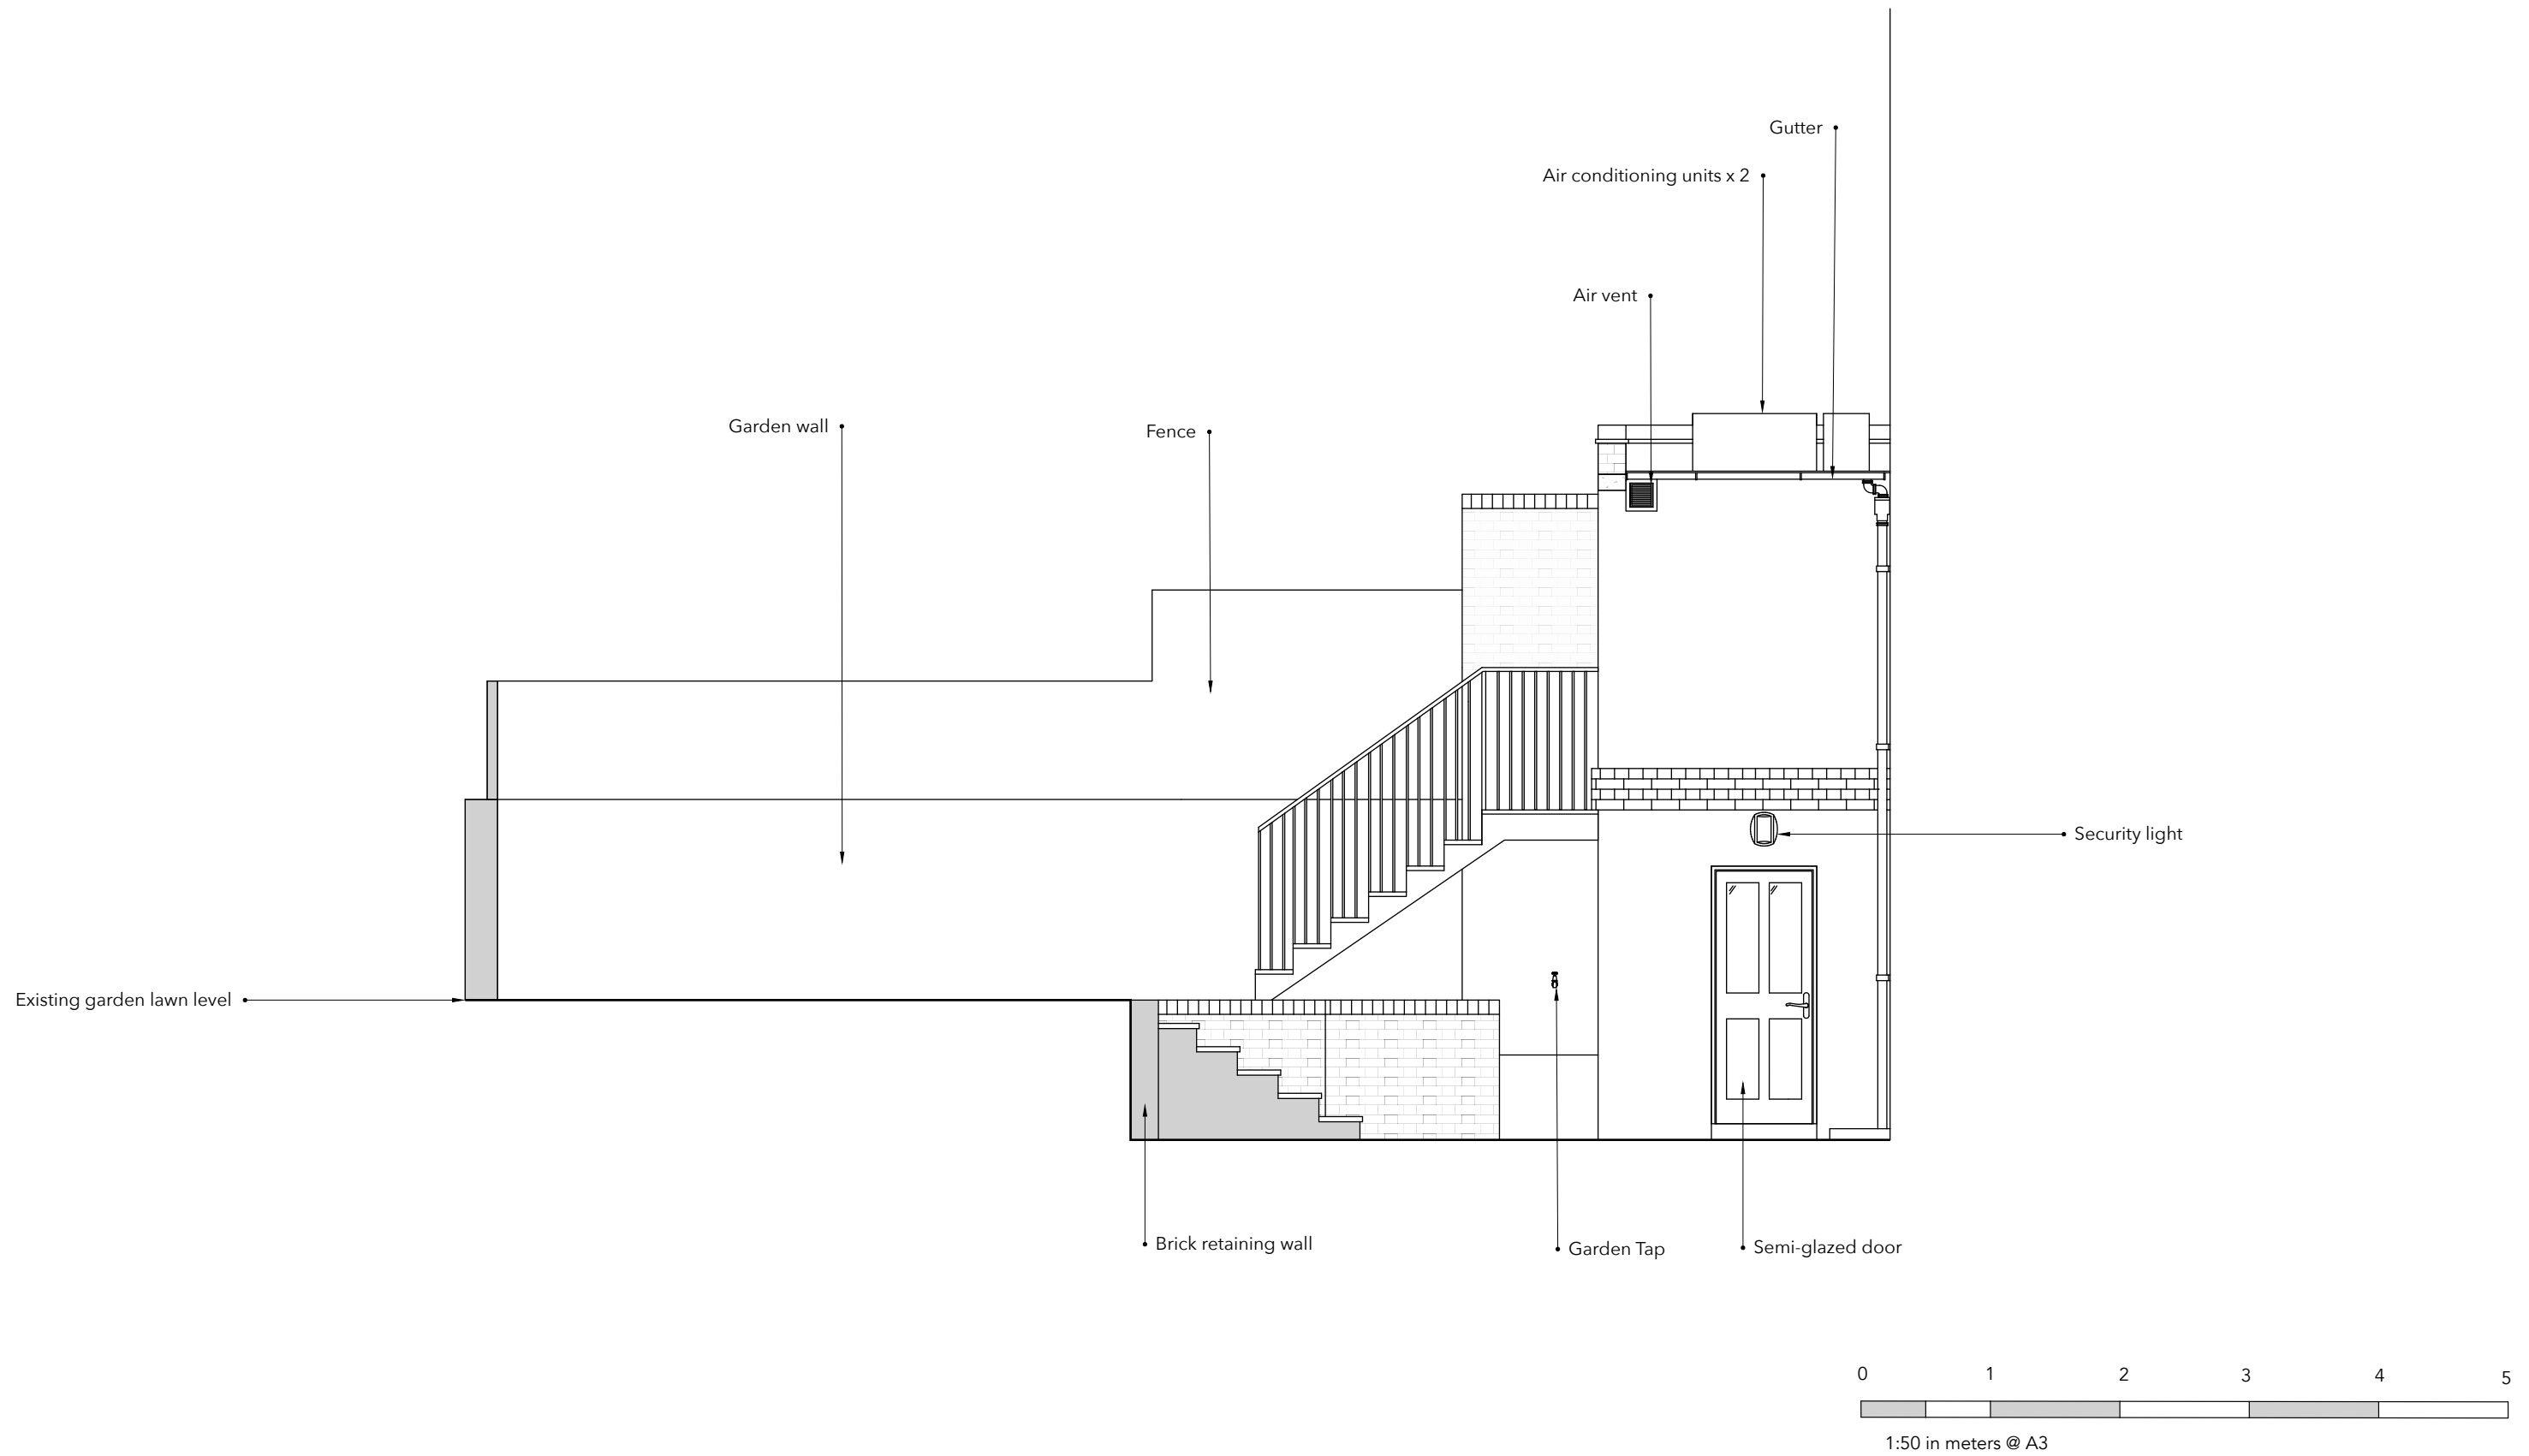

**MARK LEWIS**  
**INTERIOR DESIGN**  
**MAIN CONTRACTOR:**  
TBC

**CLIENT:**  
Wendy and Moray  
**PROJECT:**  
Regent's Park Road

## Existing Garden East Elevation

**ISSUE:** May 4, 2020

**SCALE:** 1:50 @A3

**DRAWN BY:** LT

**REVISION:** A

# Existing 7



**MARK LEWIS**  
INTERIOR DESIGN  
**MAIN CONTRACTOR:**  
TBC

**CLIENT:**  
Wendy and Moray  
**PROJECT:**  
Regent's Park Road

## Existing Front Elevation


**ISSUE:** May 4, 2020

**SCALE:** 1:75 @A3

**DRAWN BY:** LT

**REVISION:** A

# Existing 8

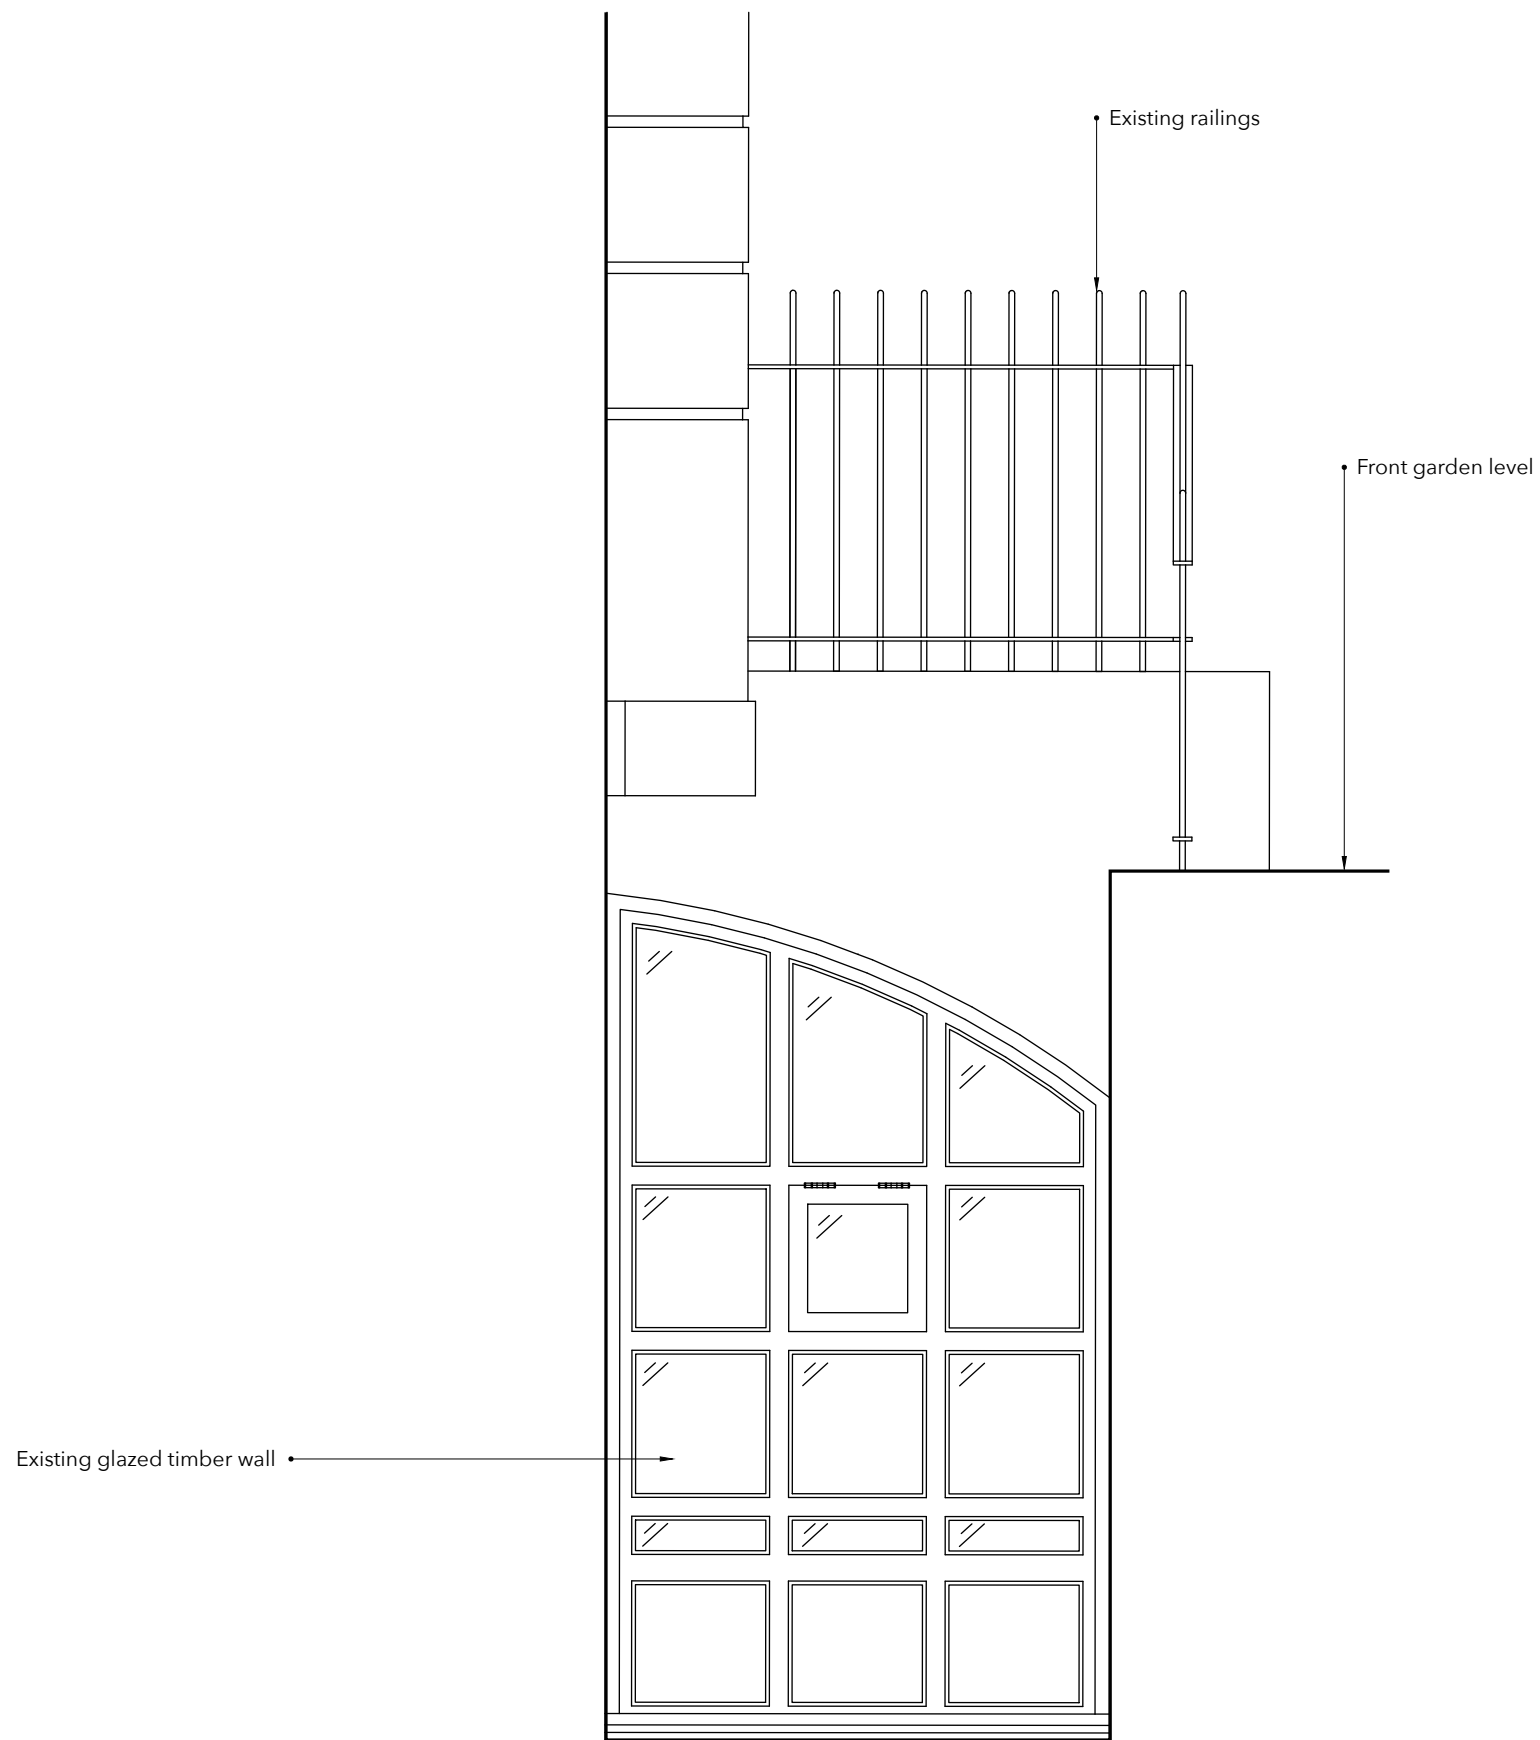

1:20 in meters @ A3



**MARK LEWIS**  
**INTERIOR DESIGN**  
**MAIN CONTRACTOR:**  
TBC

**CLIENT:**  
Wendy and Moray  
**PROJECT:**  
Regent's Park Road

## Existing Basement Courtyard East Elevation

**ISSUE:** May 4, 2020

**SCALE:** 1:20 @A3

**DRAWN BY:** LT

**REVISION:** A