



Reproduction in whole or in part is forbidden without written sanction of Resi.

All dimensions to be cross-checked on site prior to completing a Building Regulations package, structural engineering, the party wall process and construction.

Print to scale (as actual size)

NOTES	5		
П			

Rev	Notes		Date
-	Planning Issue		15/05/2020
KEY		 Во	oundary li nes
	Proposed walls	 Pr	oposed beam
	Existing walls	 Pr	oposed drainage
	Existing removed	 1.8	3m head he i ght
[]	Proposed rooflight	 1.5	5m head height
1			

JOB TITLE

Proposed roof extension to create a new floor, floor plan redesign and all associated works at 18e Lambolle Place

STATUS


Planning

DRAWING TITLE

Existing Floor and Roof Plans

Lisa Penna

SCALE 1:100 at A3	DRAWN HD
May 2020	CHECKED UK

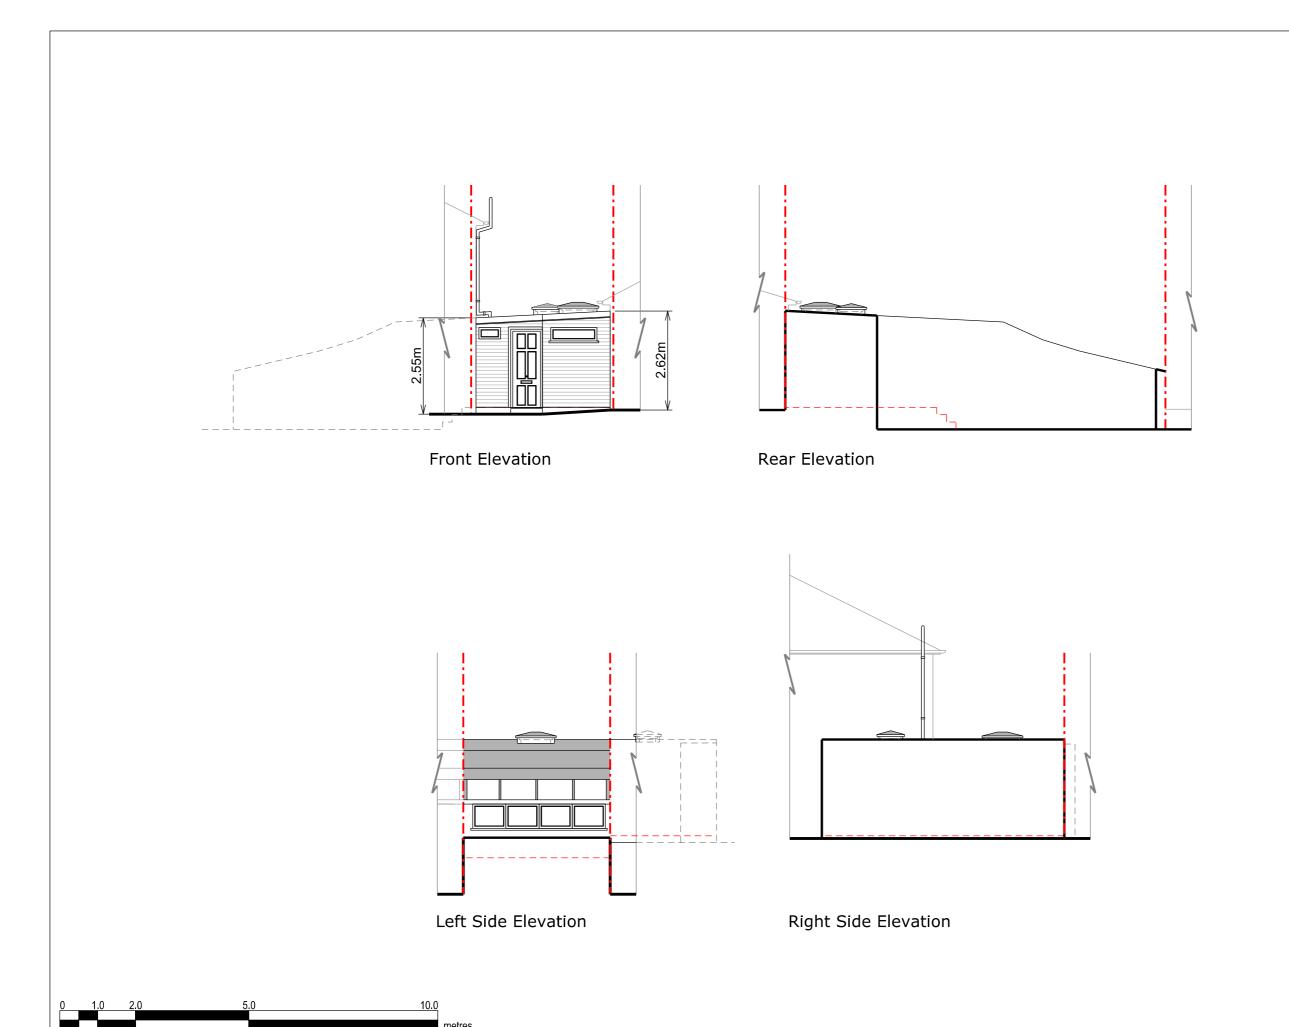



Reproduction in whole or in part is forbidden without written sanction of Resi.

All dimensions to be cross-checked on site prior to completing a Building Regulations package, structural engineering, the party wall process and construction.

Print to scale (as actual size)

NOTES

Material

Brickwork / Walls - White painted brick and white painted timber cladding

Pitched Roof - Fe

Windows - White framed uPVC windows and

Doors - Black painted timber door

RWP / Gutters / Fascla - Black uPVC downplpes / guttering and white painted timber fascias

Revision			
Rev	Notes		
-	Planning Issu		

KEY — Boundary lines

Proposed walls — Proposed beam

Existing walls — Proposed drainage

Existing removed — 1.8m head height

Proposed rooflight — 1.5m head height

Date 15/05/2020

JOB TITLE

Proposed roof extension to create a new floor, floor plan redesign and all associated works at 18e Lambolle Place

status Plann**i**ng

DRAWING TITLE


Existing Elevations

CLIENT

Lisa Penna

SCALE 1:100 at A3	drawn HD
May 2020	CHECKED UK

drawing no. 33273 - 201

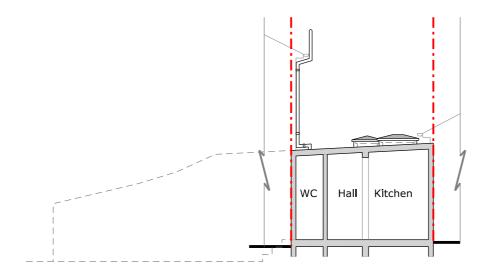


Section A - A



Reproduction in whole or in part is forbidden without written sanction of Resi.

All dimensions to be cross-checked on site prior to completing a Building Regulations package, structural engineering, the party wall process and construction.

Print to scale (as actual size)

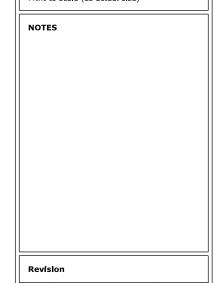

-	Planning Issue		15/05/2020
KEY		 Вс	oundary li nes
	Proposed walls	 Pr	oposed beam
	Existing walls	 Pr	oposed drainage
	Existing removed	 1.8	3m head he i ght
[]	Proposed rooflight	 1.5	5m head height

Date

JOB TITLE

Proposed roof extension to create a new floor, floor plan redesign and all associated works at 18e Lambolle Place

STATUS

Planning

DRAWING TITLE

Existing Section


CLIENT

Lisa Penna

SCALE 1:100 at A3	DRAWN HD
DATE May 2020	CHECKED UK

drawing no. 33273 - 301

0	1.0	2.0	5.0	10.0	
					me

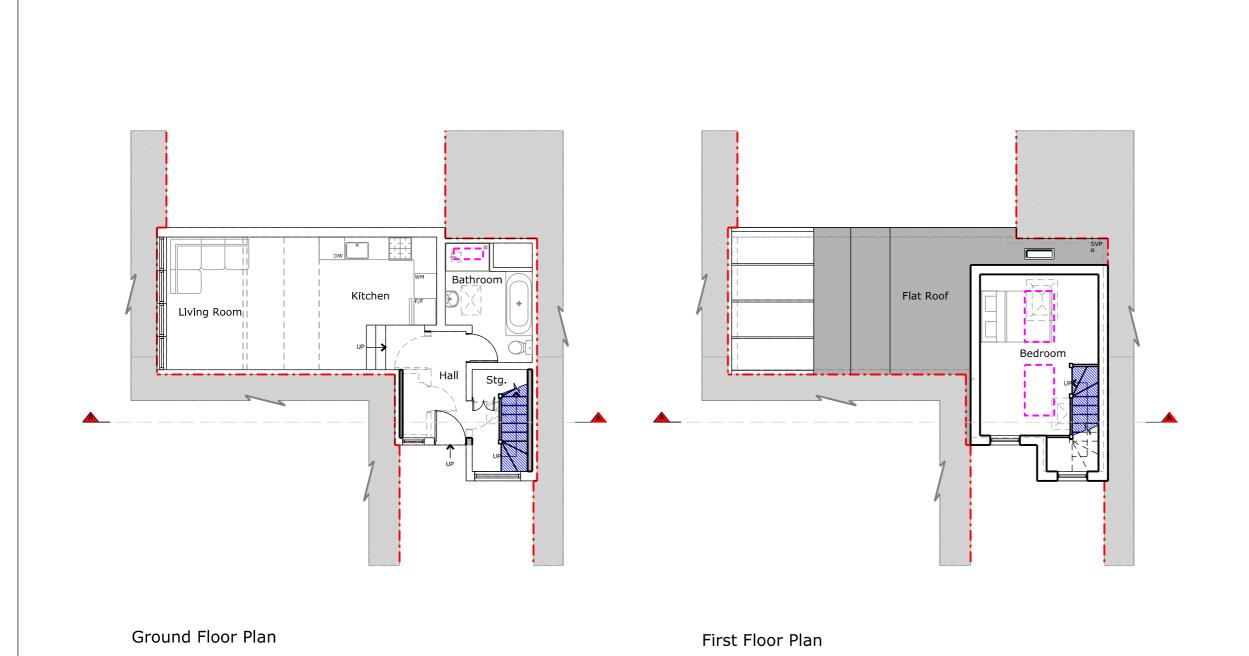




Reproduction in whole or in part is forbidden without written sanction of Resi.

All dimensions to be cross-checked on site prior to completing a Building Regulations package, structural engineering, the party wall process and construction.

Print to scale (as actual size)

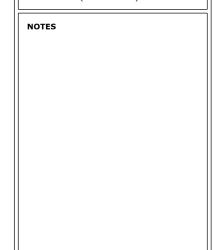

Revi	Revision			
Rev	Notes			Date
-	Planning Issue			15/05/2020
KEY	Proposed wa ll s			undary li nes oposed beam
	Existing walls Existing removed			pposed drainage
[]	Proposed rooflight			m head height m head height

JOB TITLE

Proposed roof extension to create a new floor, floor plan redesign and all associated works at 18e Lambolle Place

STATUS

Planning


DRAWING TITLE

Proposed Floor Plans

CLIENT

Lisa Penna

1:100 at A3	DRAWN UK
рате	CHECKED
Мау 2020	RM

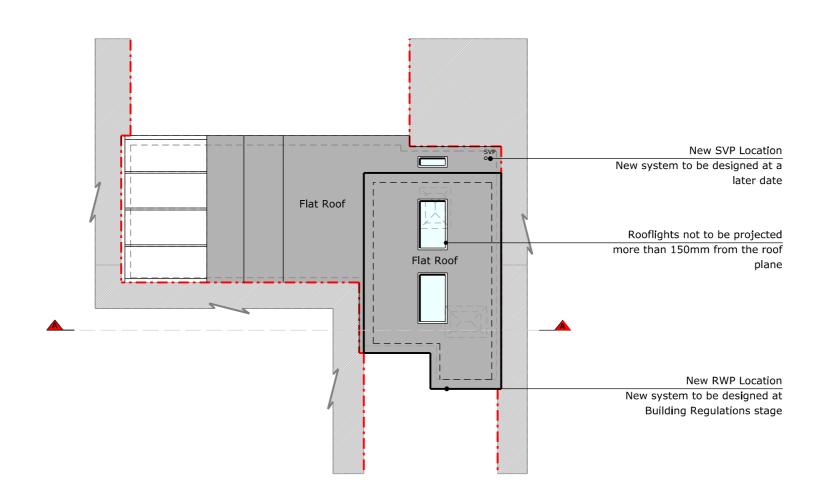

Roof Plan





Copyright in design and this drawing is the property of Resi.

Reproduction in whole or in part is forbidden without written sanction of Resi.

All dimensions to be cross-checked on site prior to completing a Building Regulations package, structural engineering, the party wall process and construction.

Print to scale (as actual size)

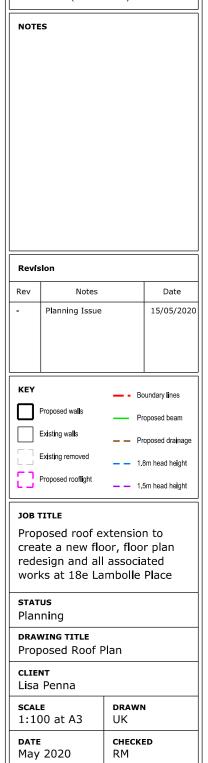

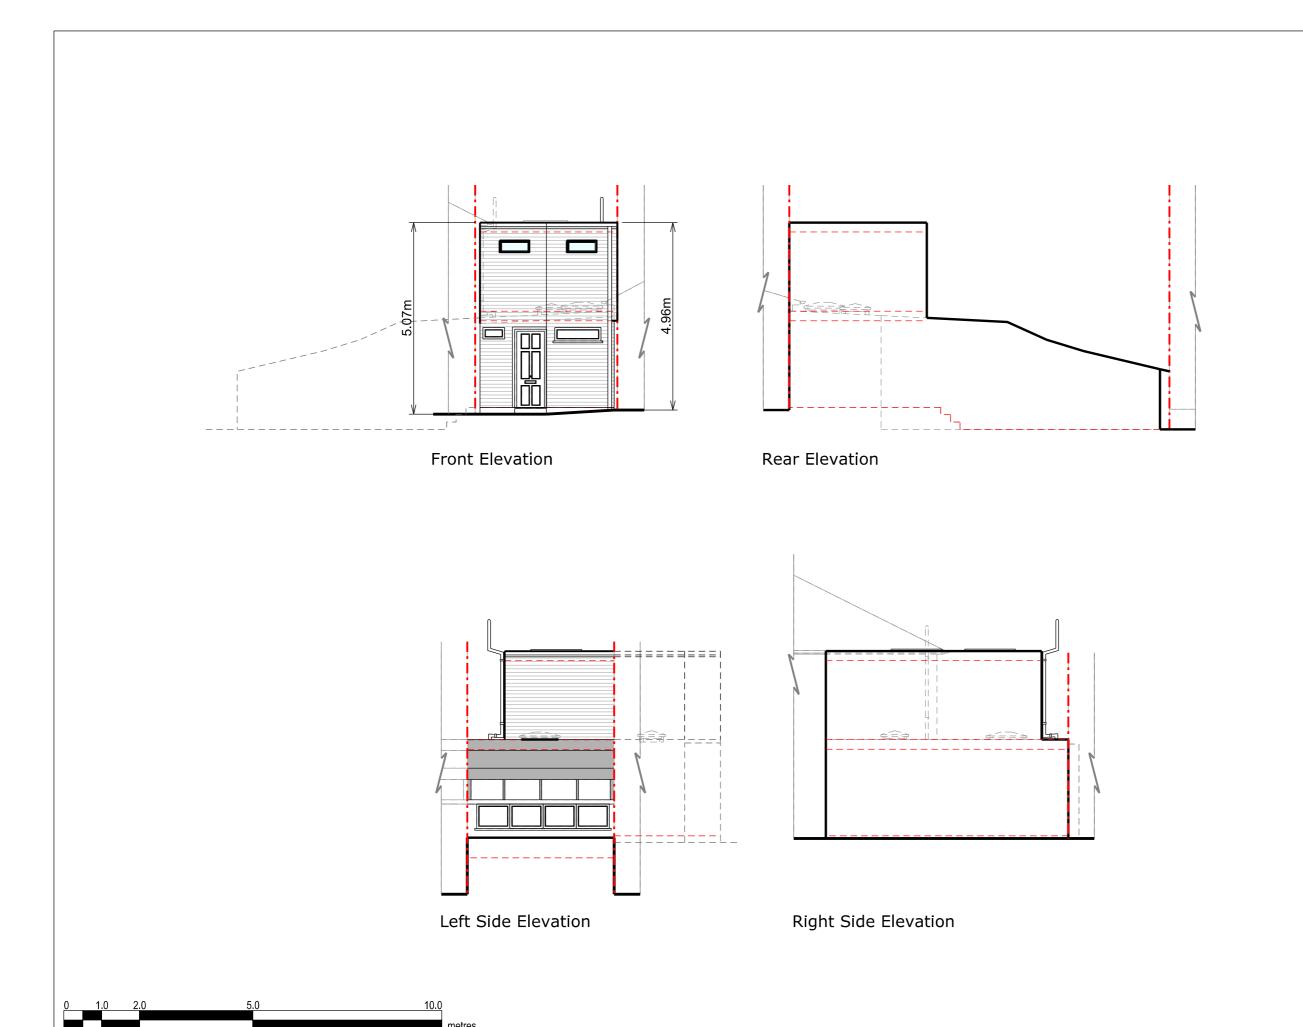



Reproduction in whole or in part is forbidden without written sanction of Resi.

All dimensions to be cross-checked on site prior to completing a Building Regulations package, structural engineering, the party wall process and construction.

Print to scale (as actual size)

NOTES

Materials:

Brickwork / Walls - White painted timber cladding to match existing

Flat Roof - Fibreglass

Windows - Aluminium framed rooflights

RWP / Gutters / Fascla - Downplpes / guttering and fascias to match existing

Revision

- 1			
	Rev	Notes	Date
	-	Planning Issue	15/05/2020

KEY Proposed walls

Proposed walls Proposed beam

Existing walls Existing remove

Existing removed

— 1.8m head height
Proposed rooflight

Boundary lines

- - Proposed drainage

- 1.5m head height

JOB TITLE

Proposed roof extension to create a new floor, floor plan redesign and all associated works at 18e Lambolle Place

STATUS

Planning


DRAWING TITLE

Proposed Elevations

CLIENT

Lisa Penna

SCALE 1:100 at A3	DRAWN UK
DATE	CHECKED
May 2020	RM

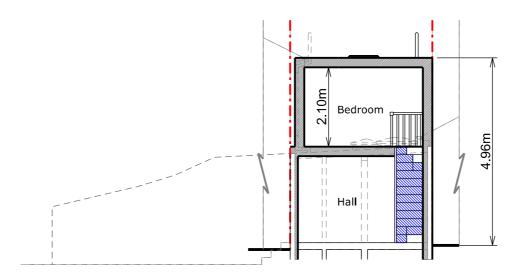


Section A - A



Reproduction in whole or in part is forbidden without written sanction of Resi.

All dimensions to be cross-checked on site prior to completing a Building Regulations package, structural engineering, the party wall process and construction.

Print to scale (as actual size)

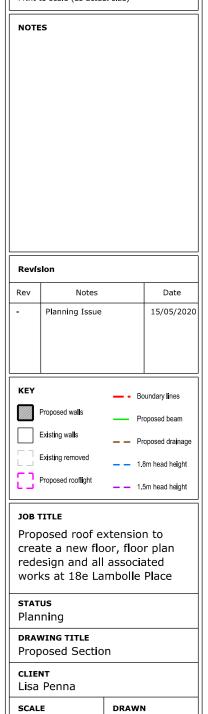

1:100 at A3

DATE May 2020 UK

DRAWING NO. 33273 - 302

CHECKED RM

0 1.0 2.0 5.0 10.0