


NOTE

THIS DRAWING IS TO BE READ IN CONJUNCTION WITH ALL OTHER RELEVANT DRAWINGS AND SPECIFICATIONS

THIS DRAWING HAS BEEN PREPARED FOR IDENTIFICATION PURPOSES ONLY. VERIFICATION OF DRAWN INFORMATION TO BE CARRIED OUT BY CONTRACTOR PRIOR TO OTHER USE. ALL DIMENSIONS TO BE CHECKED ON SITE, AND SUCH DIMENSIONS TO BE THE CONTRACTORS RESPONSIBILITY. DRAWING ERRORS AND OMISSIONS TO BE REPORTED TO THE CONTRACT ADMINISTRATOR.

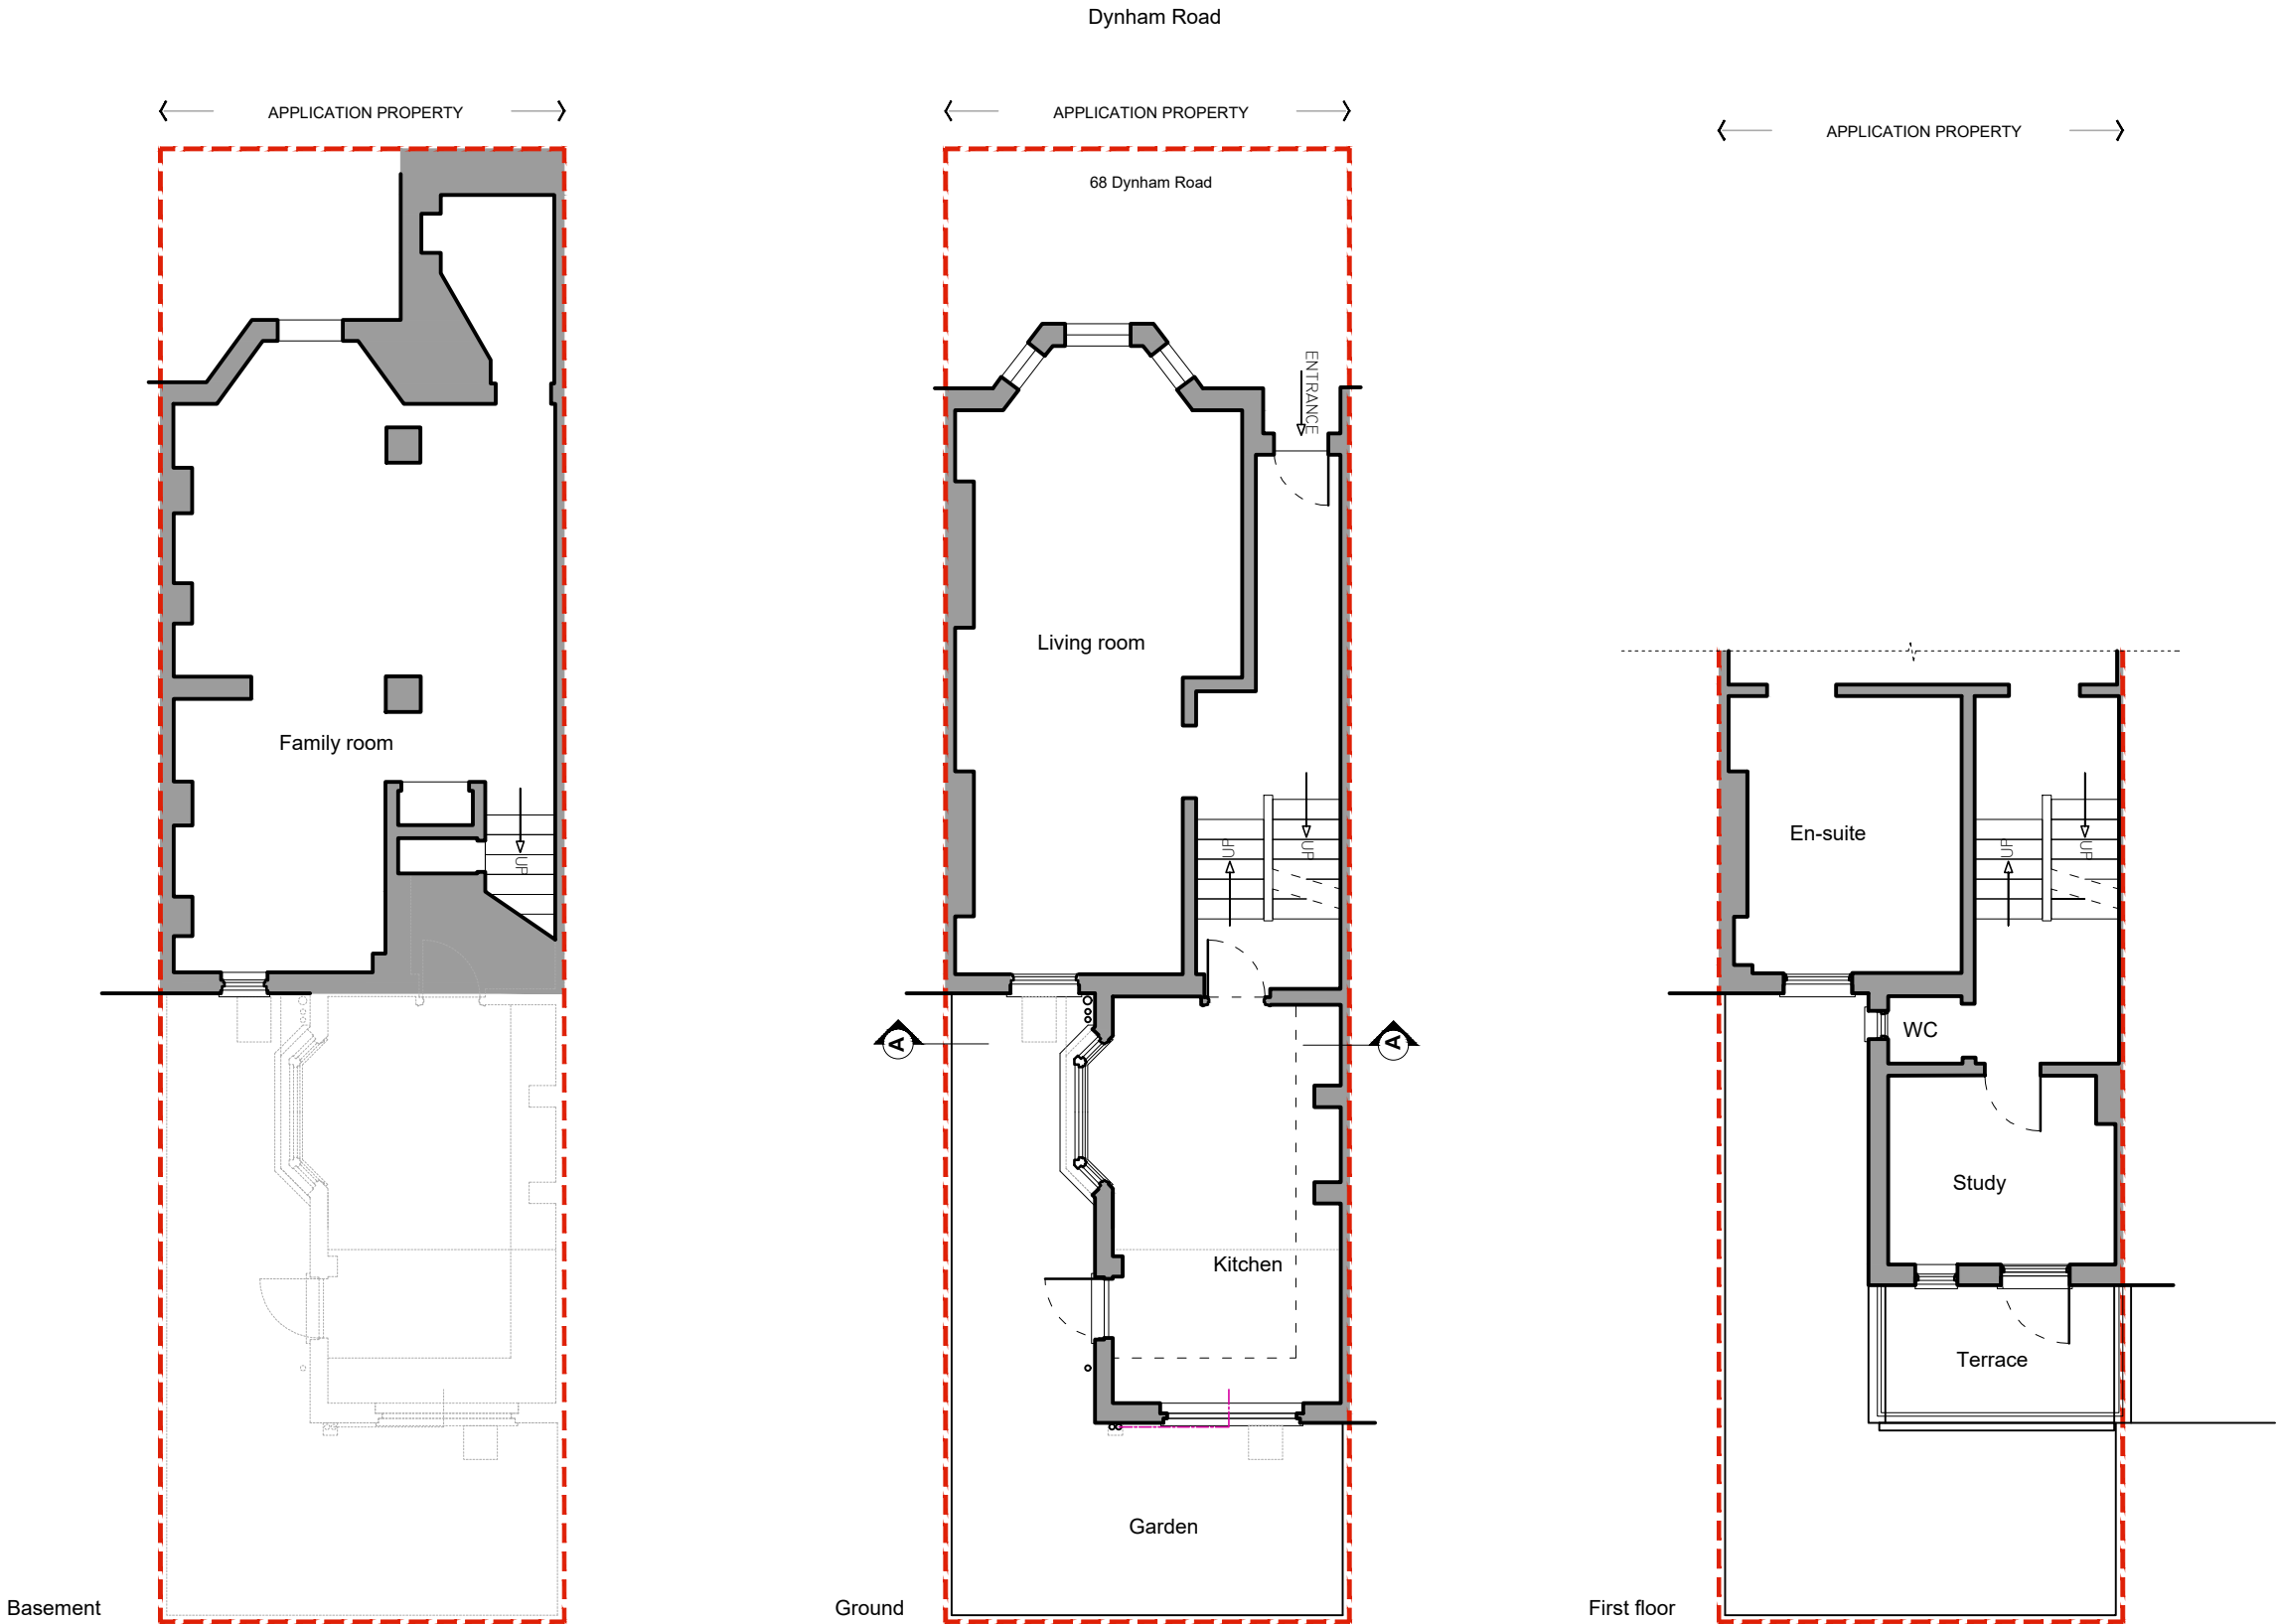

REVISION	DATE
----------	------

Evelegh Designs

rupert@eveleghdesigns.co.uk	
jocelyn@eveleghdesigns.co.uk	
tel 07722 830254	
project	no
68 DYNHAM ROAD	19/23
London NW6 2NR	
drawing	no
EXISTING FLOOR PLANS	SV 01

scale	date	drawn	checked
1:100@A3	21.04.20	RE	JLE

PLANNING

