

1 SITE PLAN - PROPOSED

1:200

0

5m



This drawing is not to be scaled.  
Architect to be advised of discrepancies.

Person:

**HUGH TUFFLEY ARCHITECTS**  
134a Haverstock Hill London NW9 3AY  
T: +44 20 3195 4048 | mail@hughtuffley.com | www.hughtuffley.com

Project:

**134a Haverstock Hill**

Client:

**Mr. Hugh Tuffley**

**TITLE**  
SITE PLAN - PROPOSED

Scale:

**1:200 @ A3**

Date:

**December 2019**


Status:

**PLANNING**

Drawing No:


**1117-P-101**

Revision No:

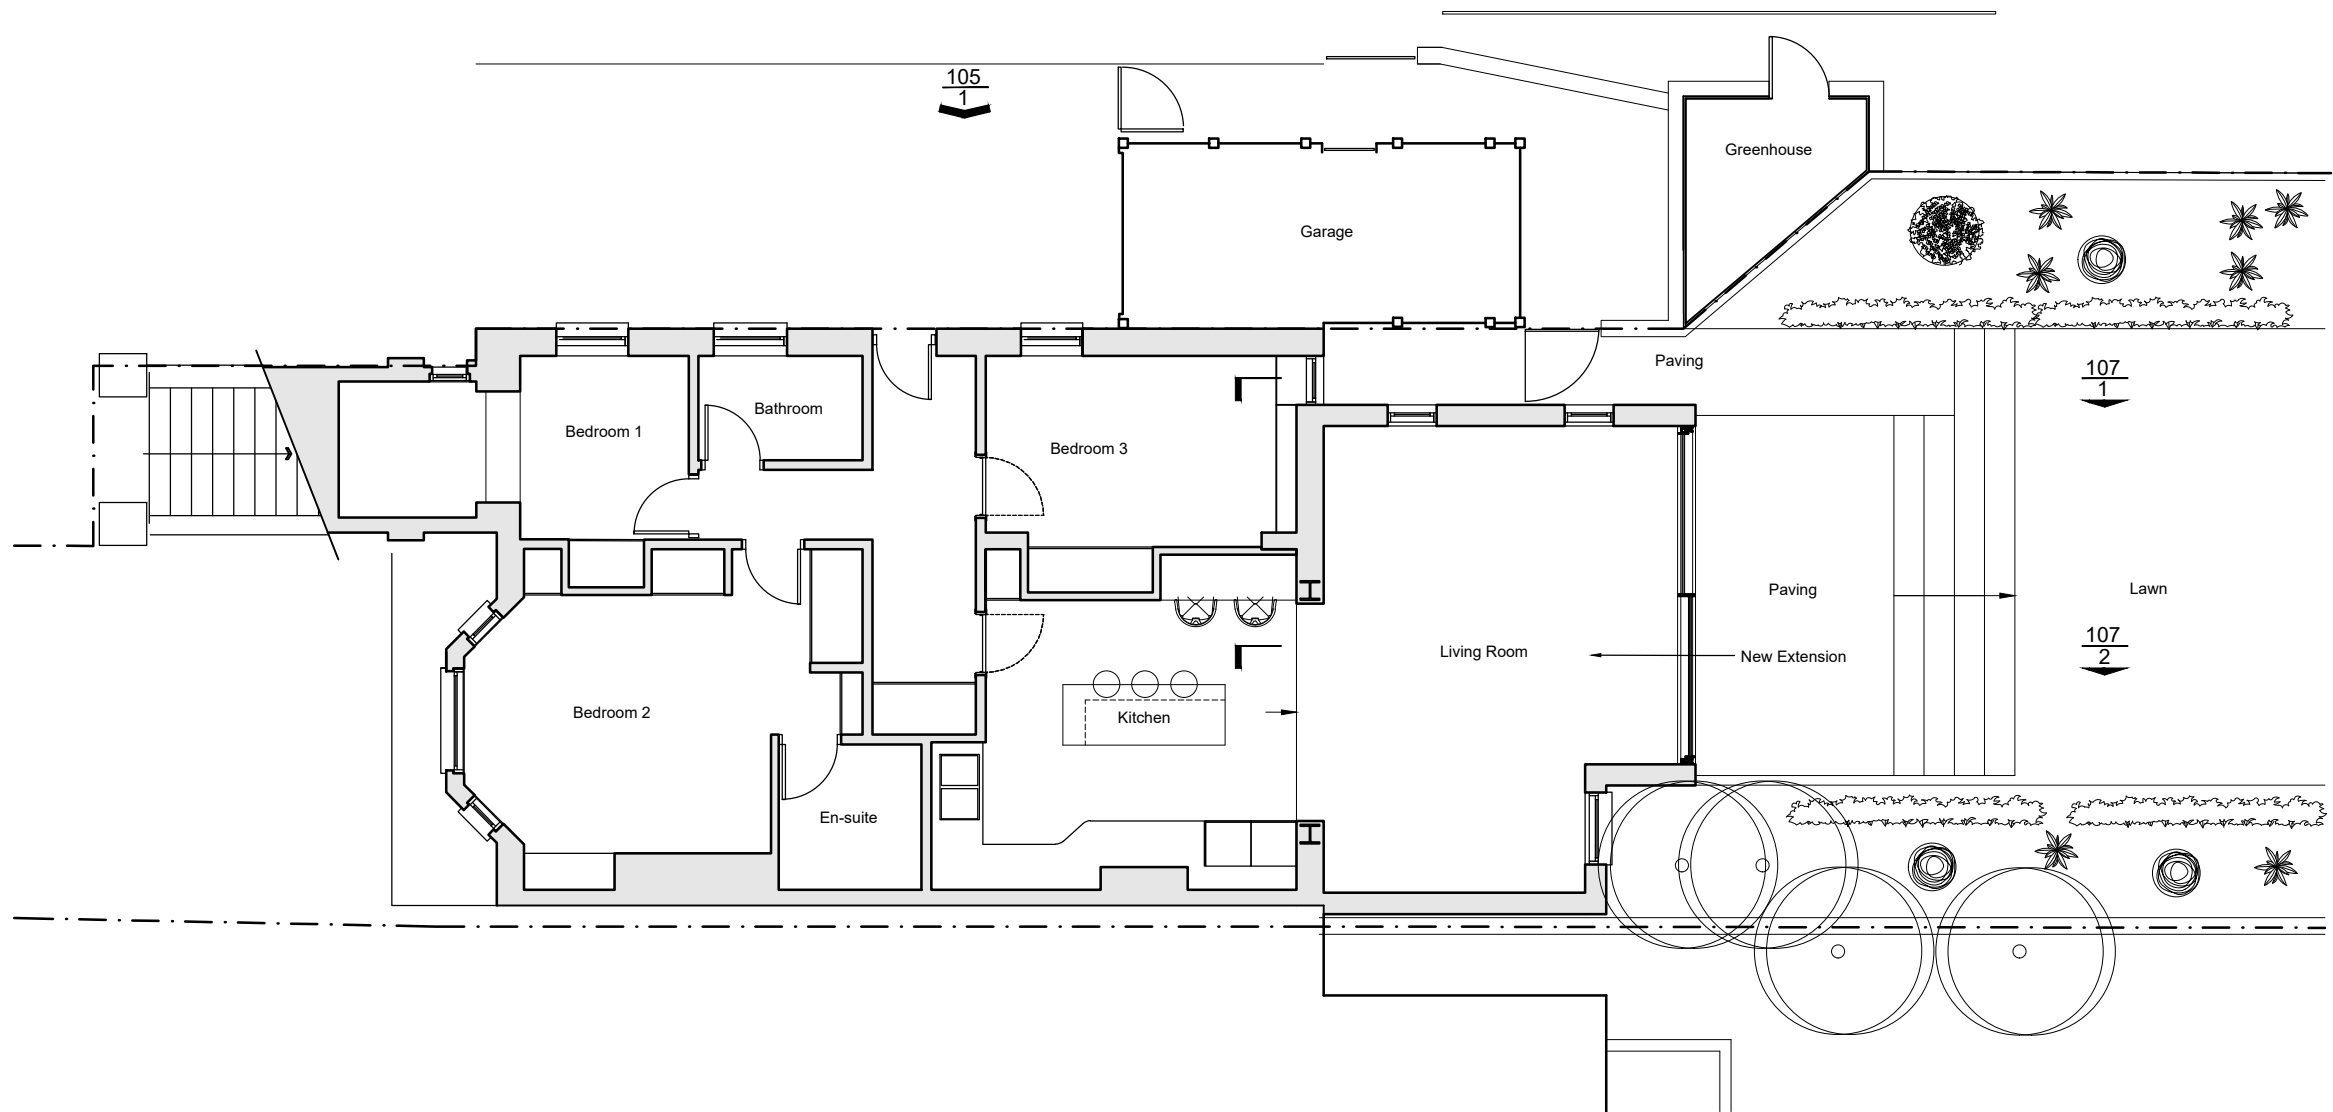

1 PROPOSED GROUND FLOOR PLAN

1:100

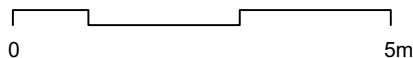

This drawing is not to be scaled.  
Architect to be advised of discrepancies.

Prepared by:

**HUGH TUFFLEY ARCHITECTS**  
134a Haverstock Hill London NW3 3AY  
T: +44 20 3195 4048 | mail@hughtuffley.com | www.hughtuffley.com

Produced by:

**134a Haverstock Hill**

Client:

**Mr. Hugh Tuffley**

**PROPOSED GROUND FLOOR PLAN**

Scale:

**1:100 @ A3**

Date:

**December 2019**


Status:

**PLANNING**

Drawing No:


**1117-P-102**

Revision No:

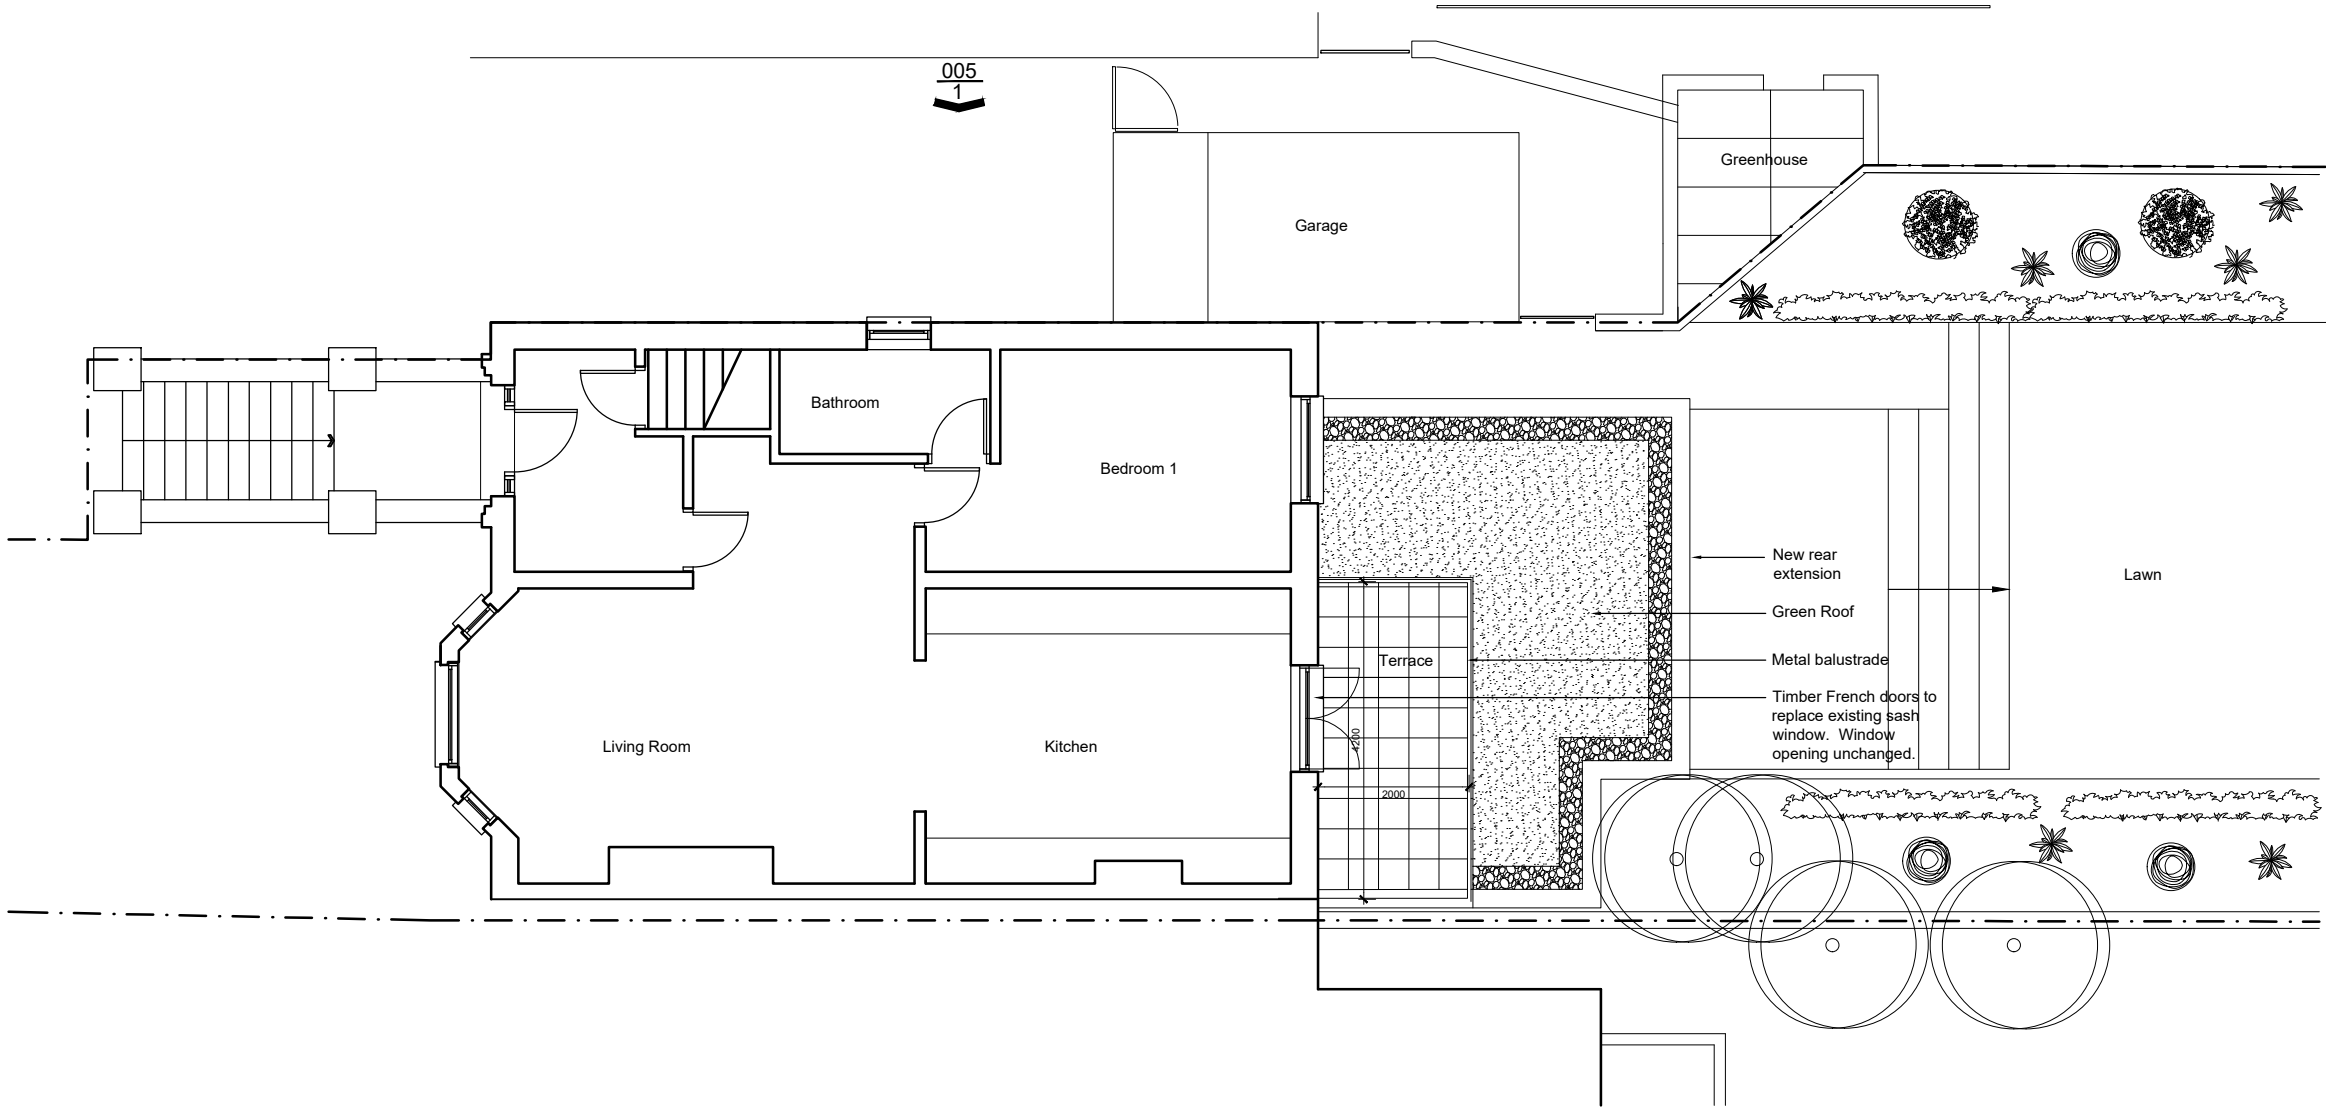

1 PROPOSED UPPER GROUND FLOOR

1:100

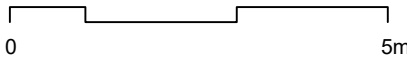

A 16/5/20 - Metal balustrade note added

HUGH TUFFLEY ARCHITECTS  
134a Haverstock Hill London NW9 3AY  
T: +44 20 3195 4048 | mail@hughtuffley.com | www.hughtuffley.com

134a Haverstock Hill


Mr. Hugh Tuffley

PROPOSED UPPER GROUND FLOOR  
PLAN

1:100 @ A3 January 2020 PLANNING


1117-P-108

A

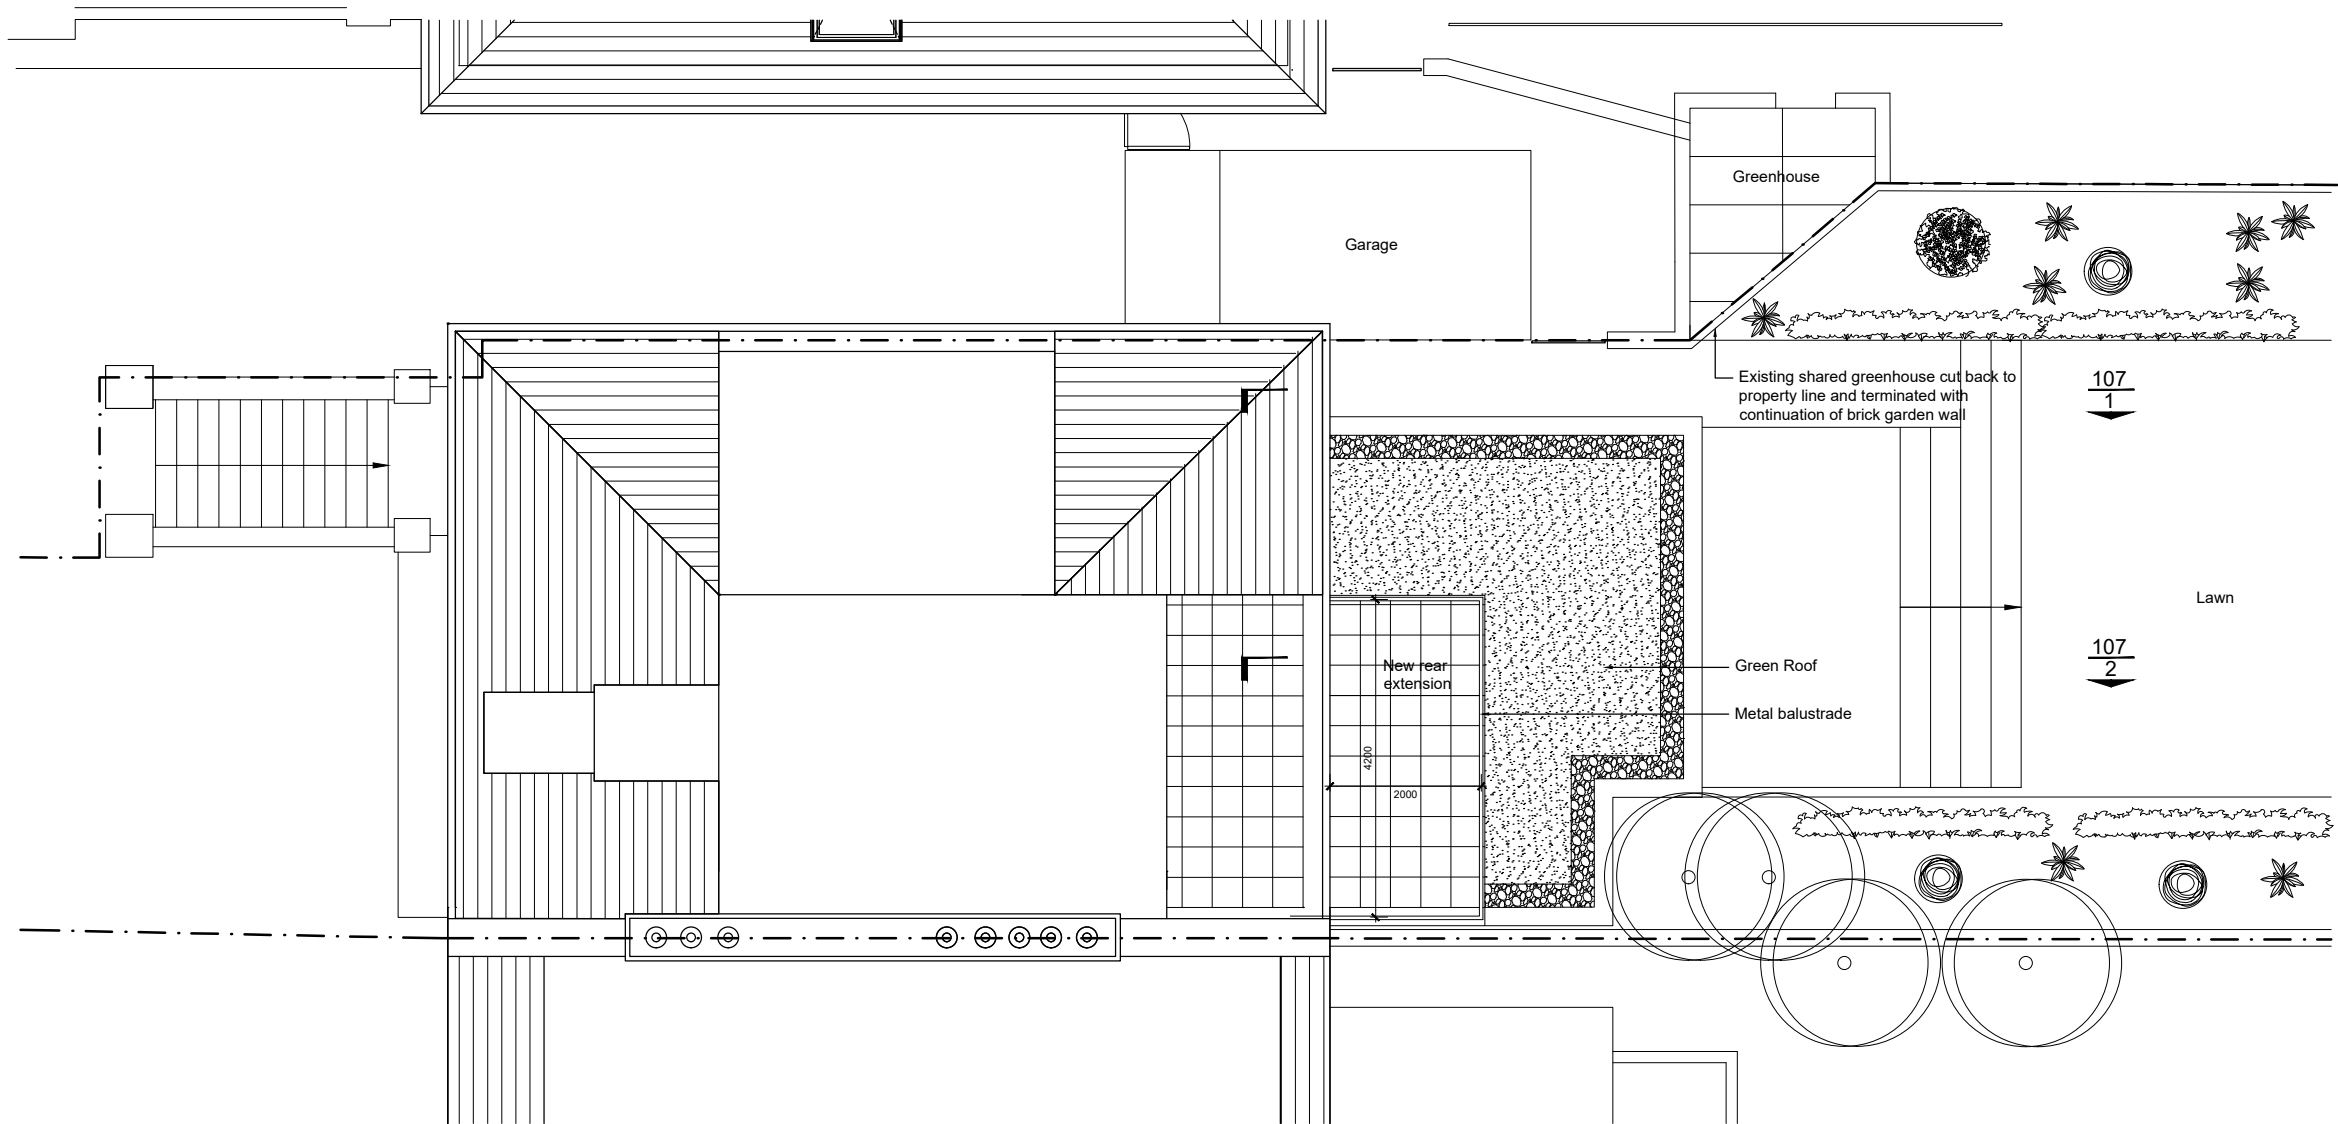

1 PROPOSED ROOF PLAN

1:100

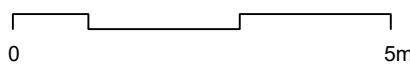

A 16/5/20 - Metal balustrade note added

HUGH TUFFLEY ARCHITECTS  
134a Haverstock Hill London NW9 3AY  
T: +44 20 3195 4048 | mail@hughtuffley.com | www.hughtuffley.com

134a Haverstock Hill


Mr. Hugh Tuffley

PROPOSED ROOF PLAN

1:100 @ A3 December 2019 PLANNING

1117-P-103

A

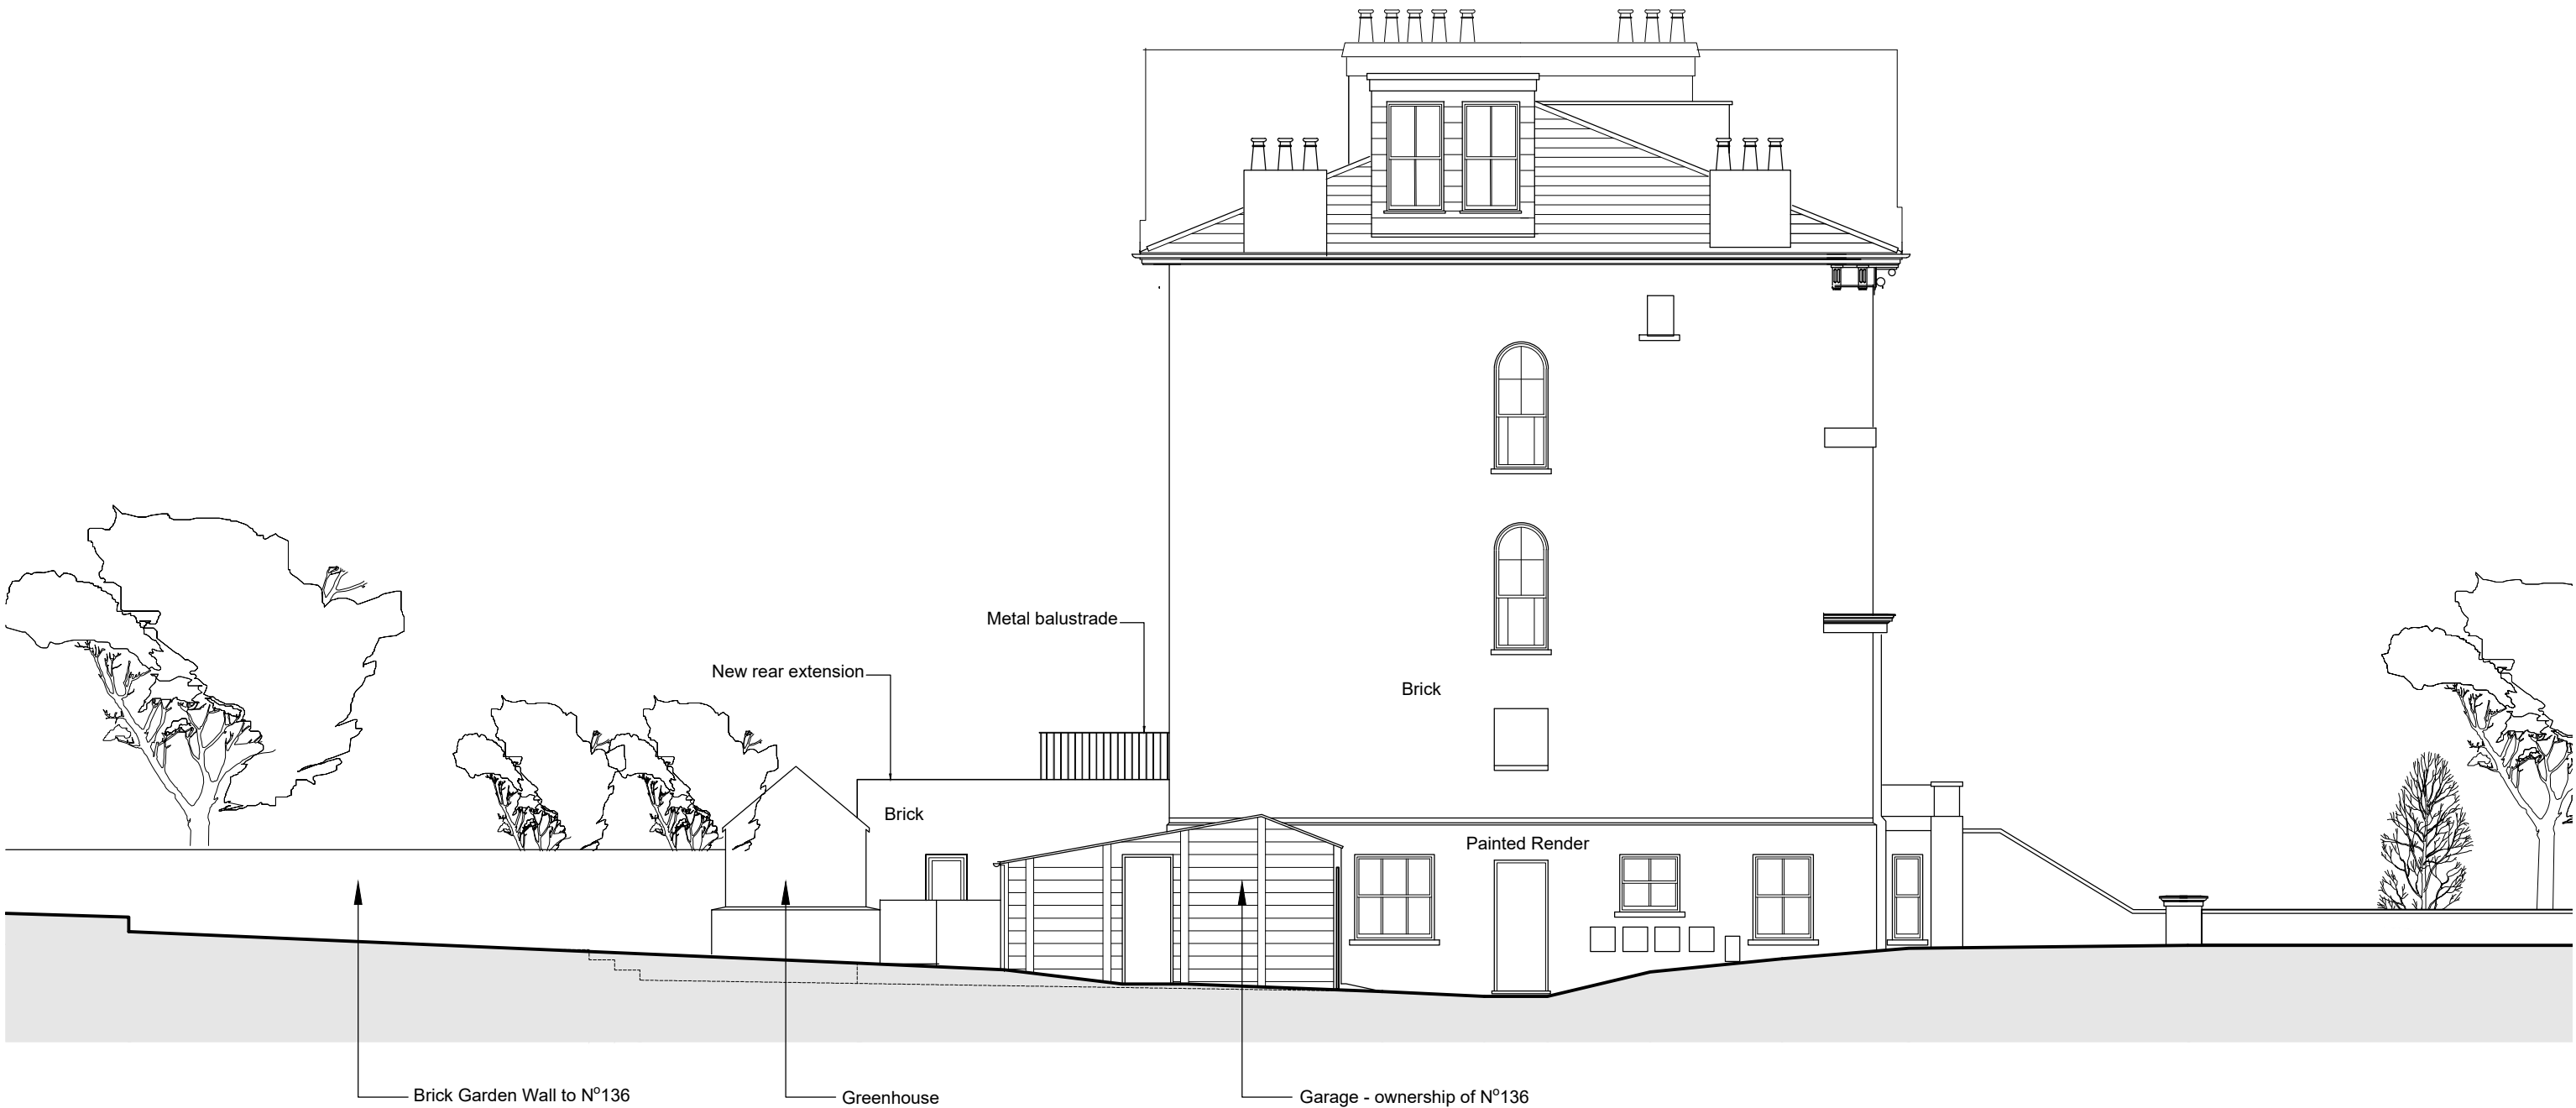

1 PROPOSED SIDE ELEVATION

1:100  
0 5m

A 16/5/20 - Metal balustrade altered

HUGH TUFFLEY ARCHITECTS 134a Haverstock Hill London NW9 3AY T: +44 20 3195 4048   mail@hughtuffley.com   www.hughtuffley.com		TITLE PROPOSED SIDE ELEVATION	
134a Haverstock Hill	1:100 @ A3	December 2019	PLANNING
Mr. Hugh Tuffley	1117-P-105	A	



1 PROPOSED REAR ELEVATION

1:100  
0 5m

This drawing is not to be scaled.  
Architect to be advised of discrepancies.

A 16/5/20 - Metal balustrade  
altered, glazing bars added to  
French doors

HUGH TUFFLEY ARCHITECTS  
134a Haverstock Hill London NW3 3AY  
T: +44 20 3195 4048 | mail@hughtuffley.com | www.hughtuffley.com

134a Haverstock Hill


Mr. Hugh Tuffley

PROPOSED REAR ELEVATION


1:100 @ A3  
December 2019  
PLANNING

1117-P-106

A

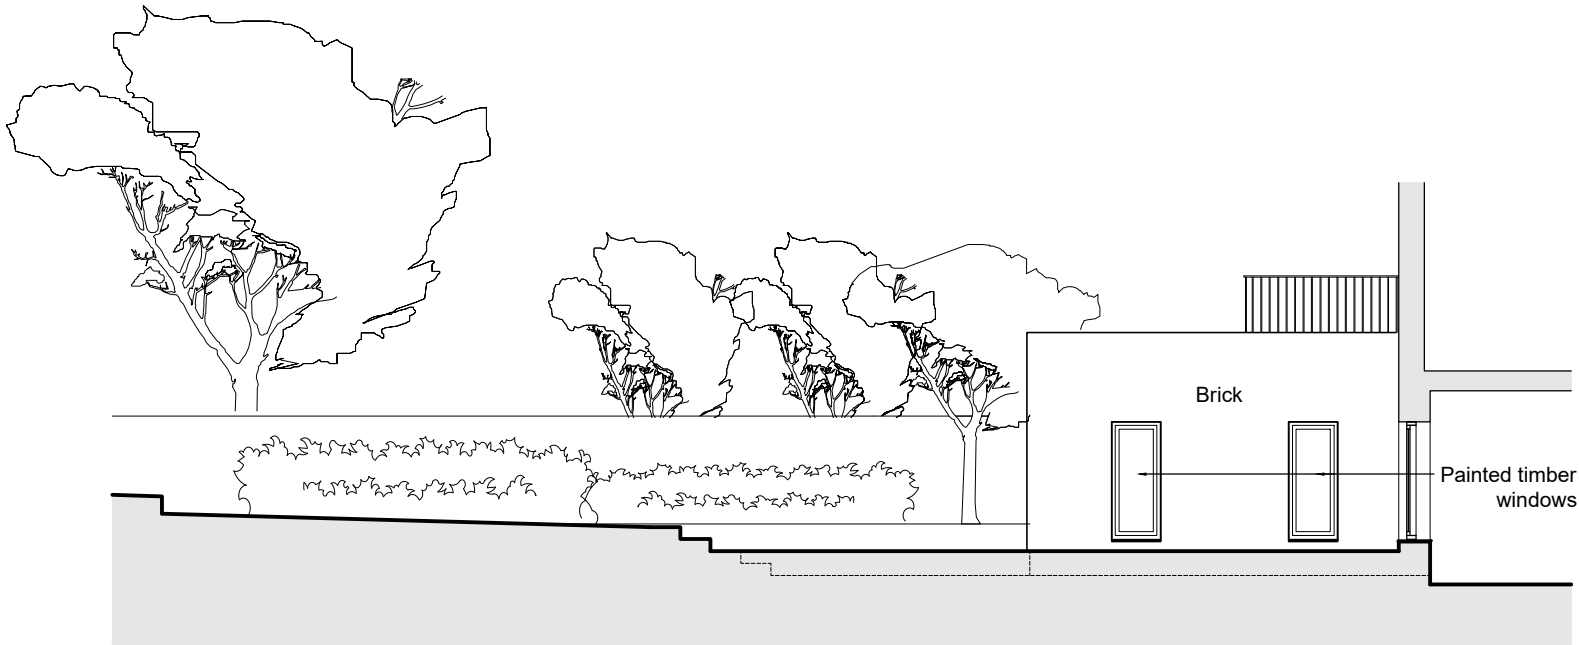

1 SECTION 1-1

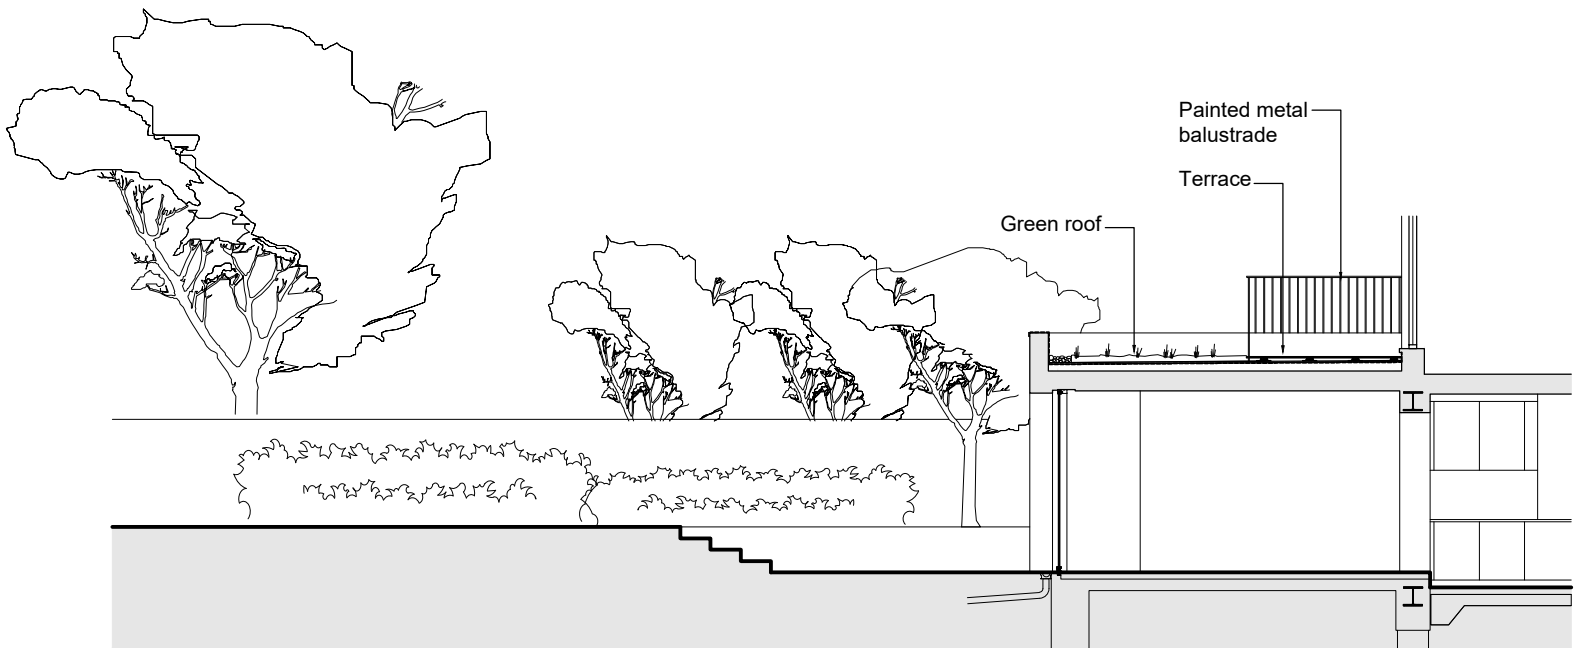

2 SECTION 2-2

1:100  
0 5m

A 16/5/20 - Metal balustrade altered

HUGH TUFFLEY ARCHITECTS  
134a Haverstock Hill London NW9 3AY  
T: +44 20 3195 4048 | mail@hughtuffley.com | www.hughtuffley.com

TITLE  
SECTION 1-1 & 2-2

134a Haverstock Hill

SCALE  
1:100 @ A3

DATE  
December 2019

STATUS  
PLANNING

Mr. Hugh Tuffley

DRAWING No.  
1117-P-107

REVISION No.  
A

This drawing is not to be scaled.  
Architect to be advised of discrepancies.